



LAKE MEAD CROSS SECTION
NOT TO SCALE

6
16

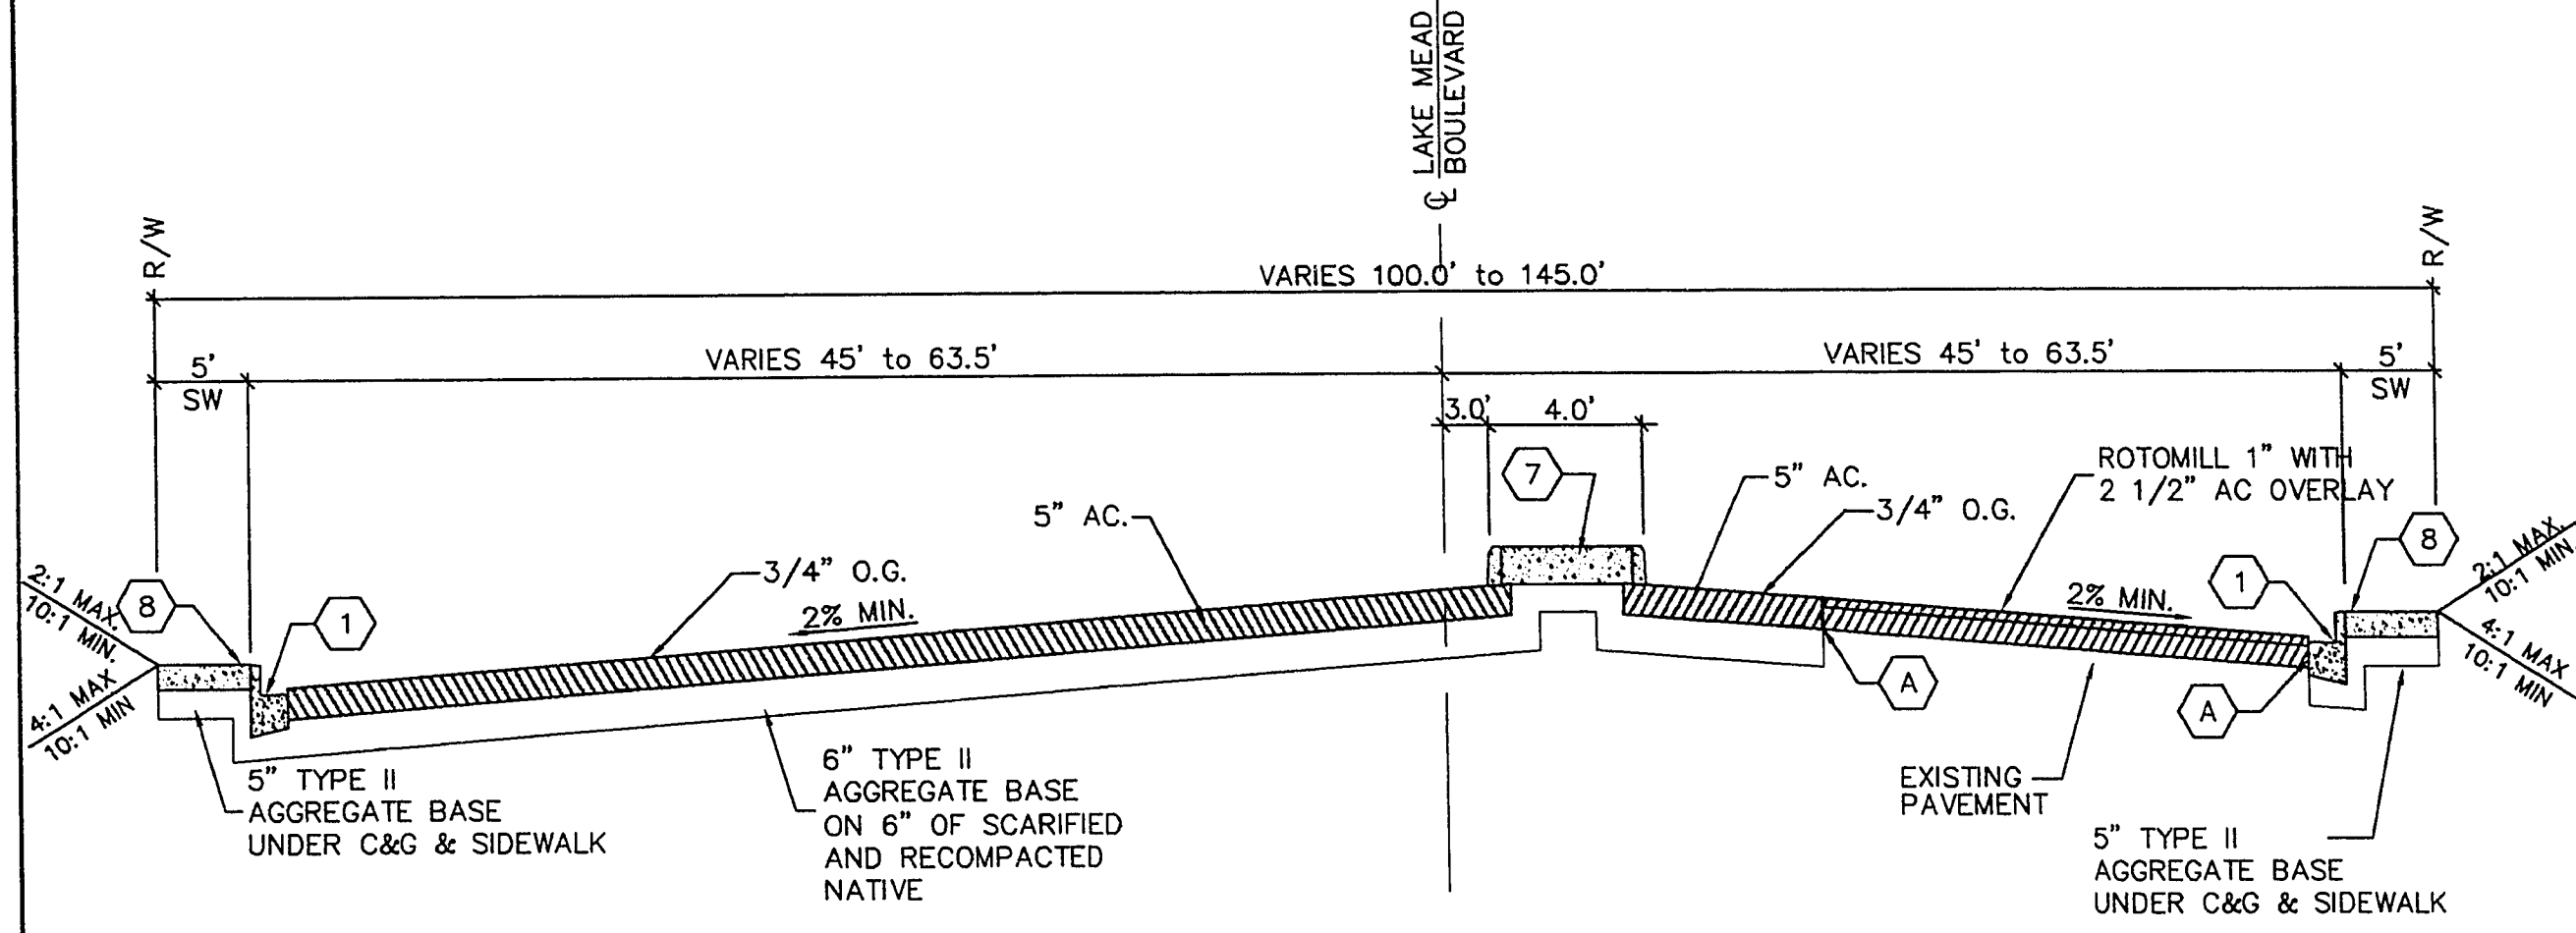


LAKE MEAD CROSS SECTION
NOT TO SCALE

3
16

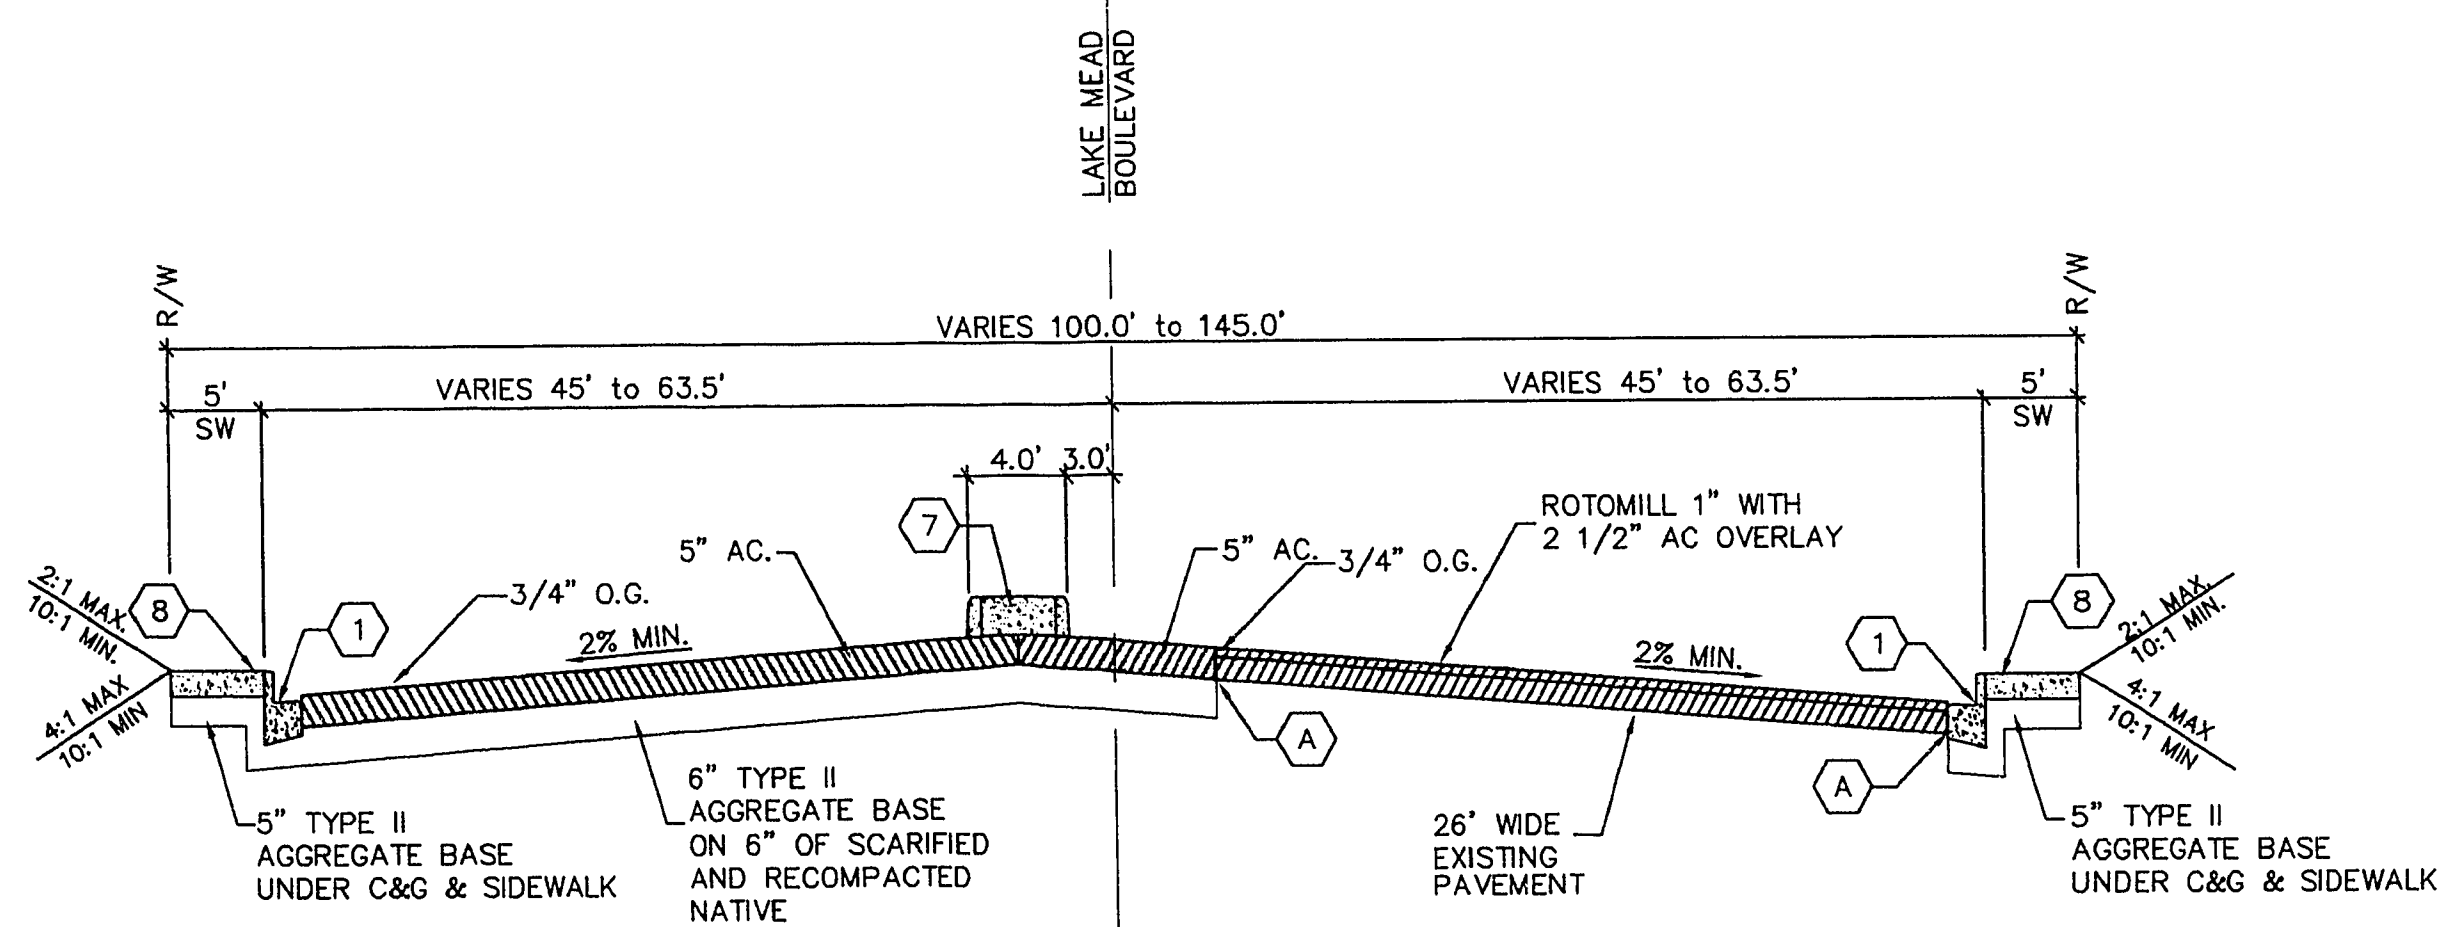


LAKE MEAD CROSS SECTION
NOT TO SCALE

5
16

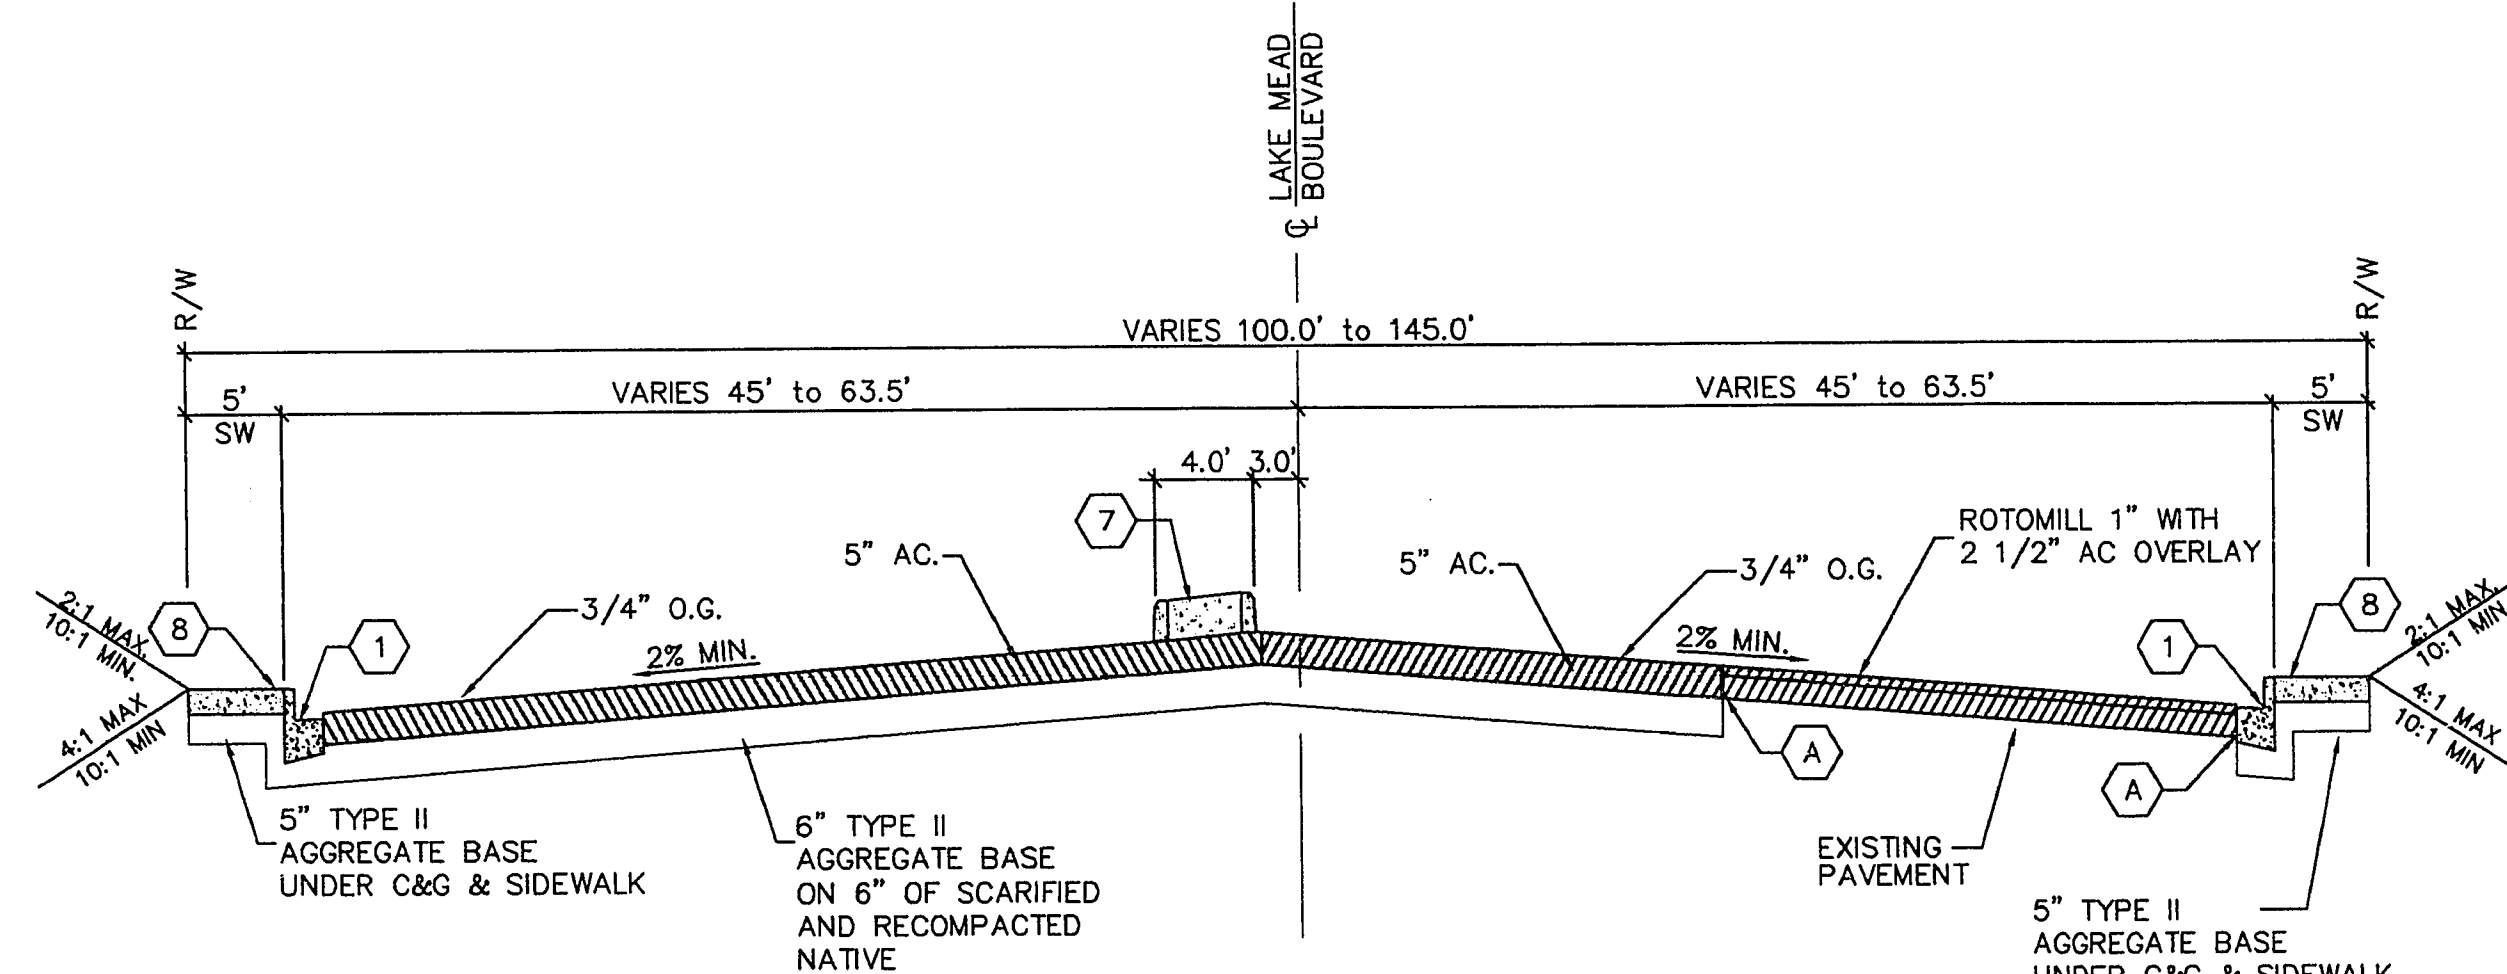


LAKE MEAD CROSS SECTION
NOT TO SCALE

2
16

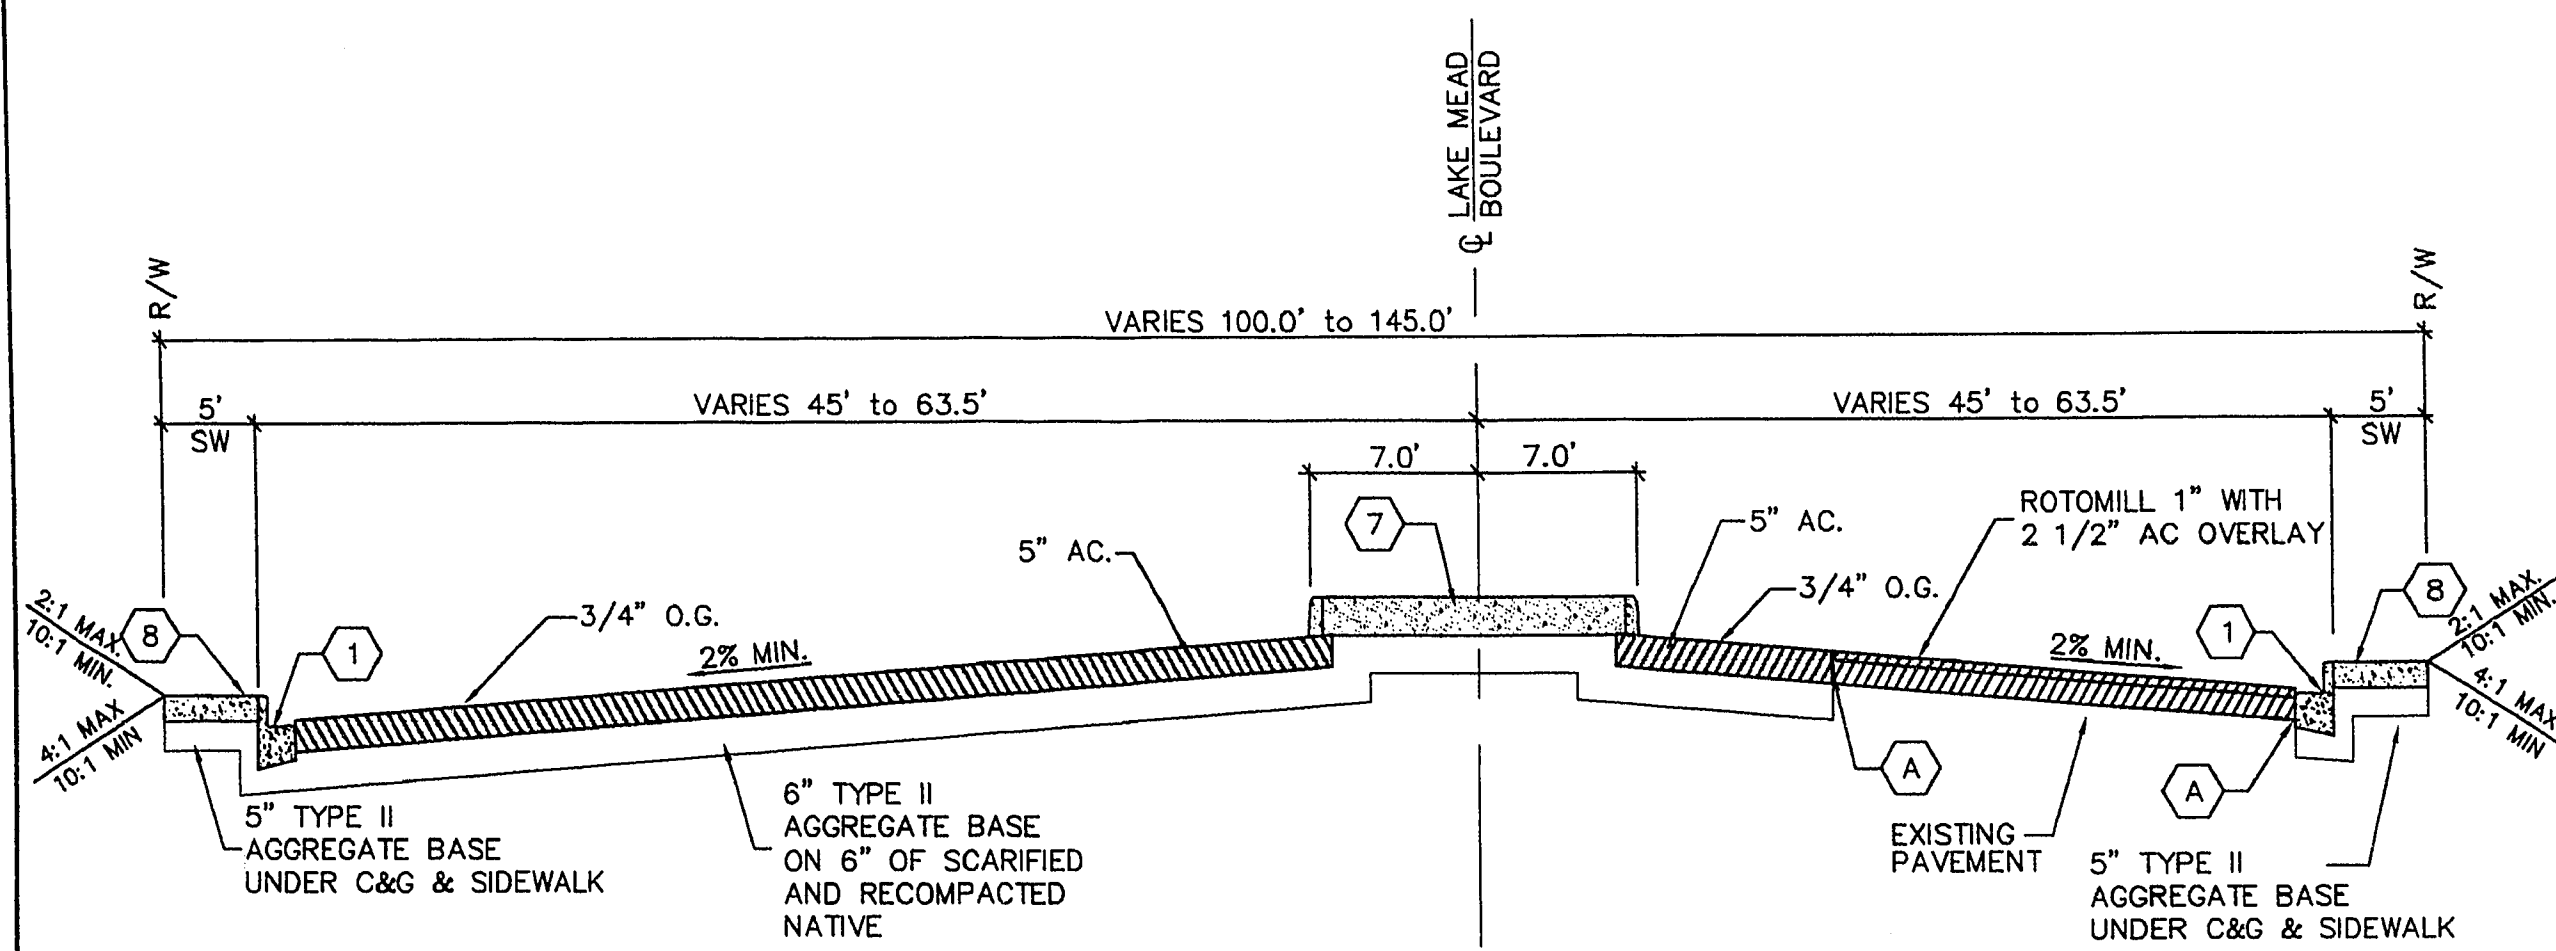

LAKE MEAD CROSS SECTION
NOT TO SCALE

4
16

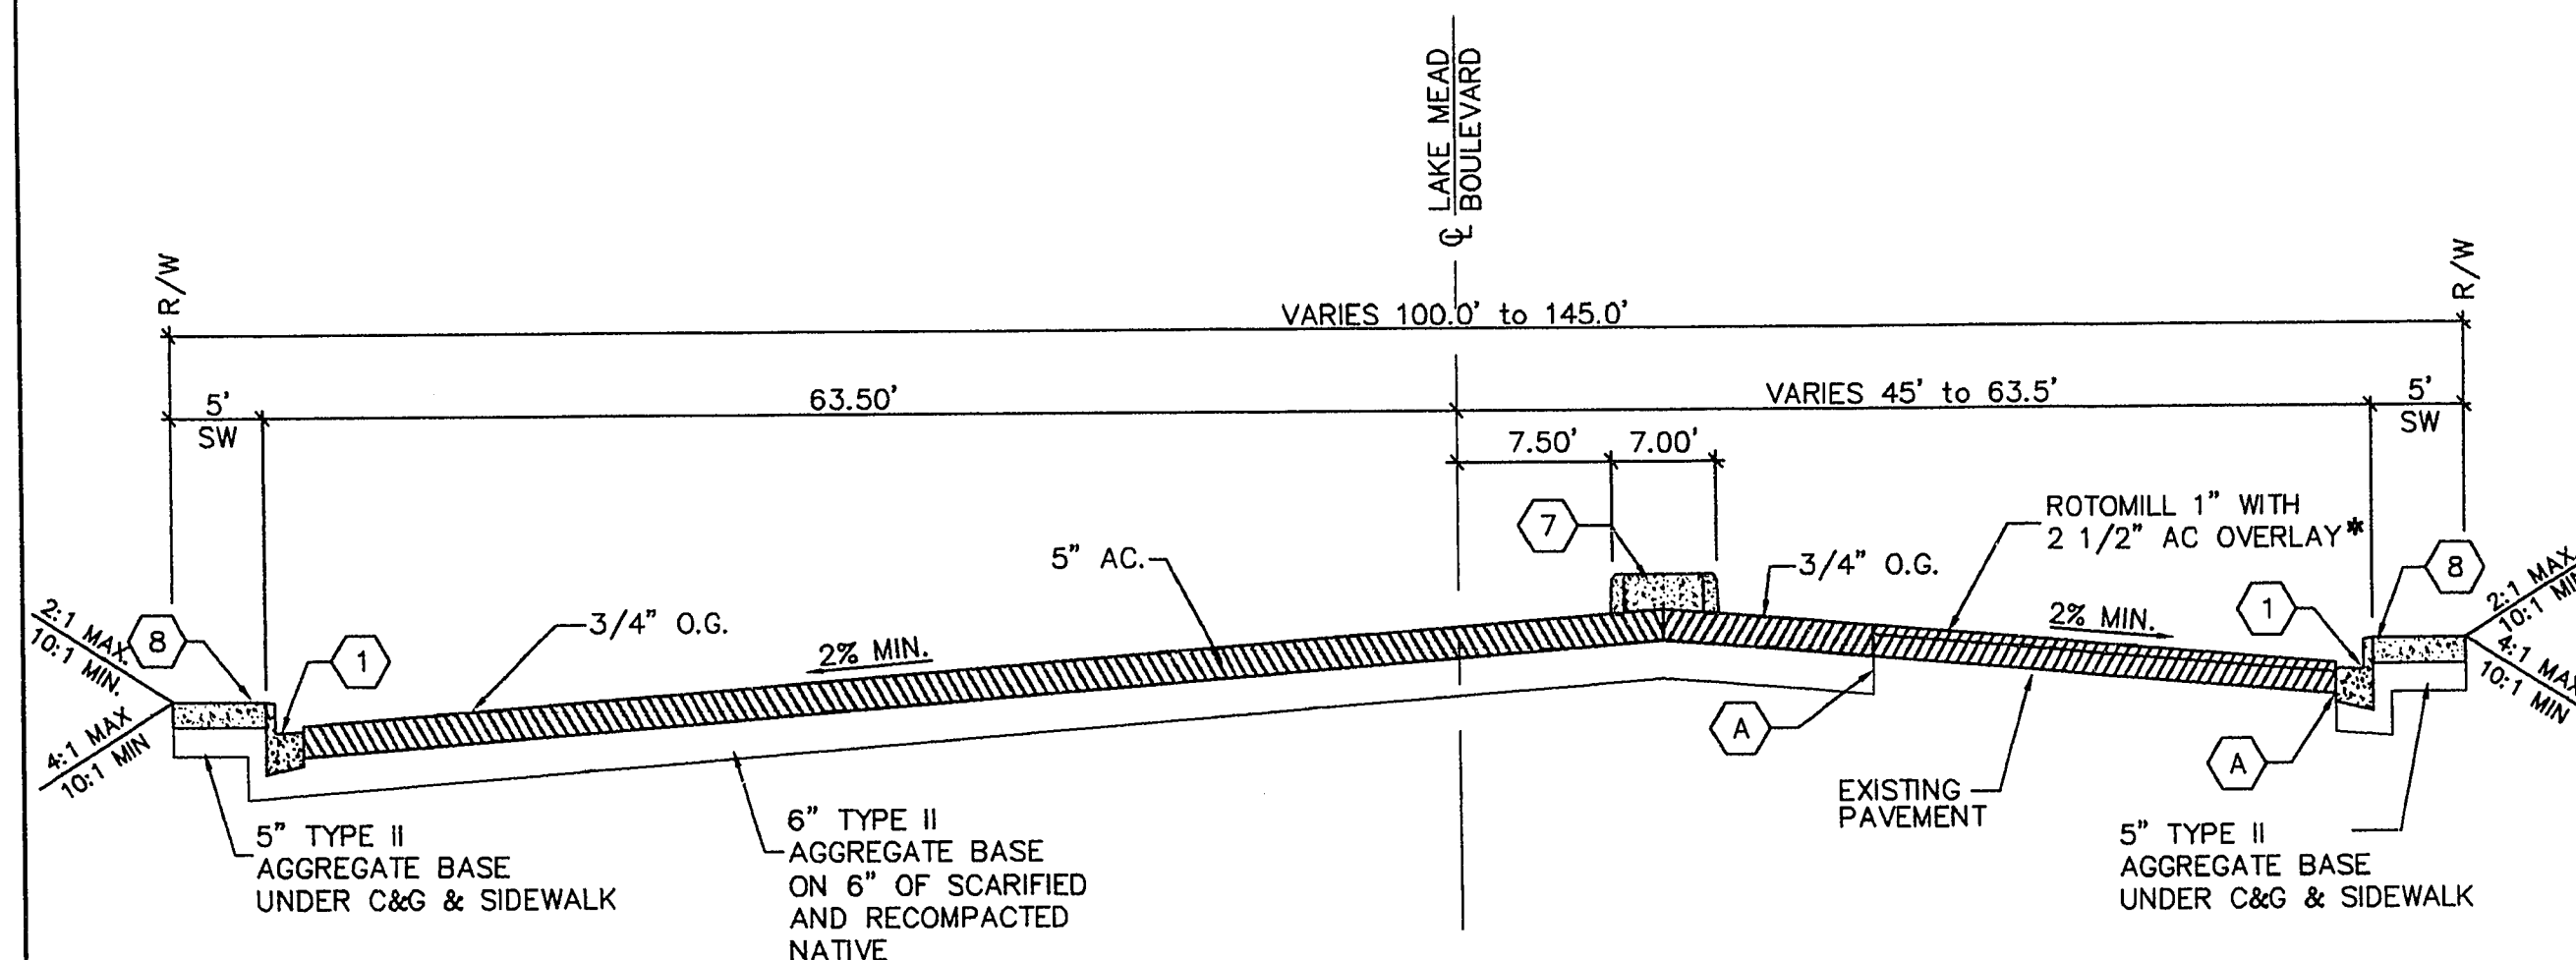


LAKE MEAD CROSS SECTION
NOT TO SCALE

1
16

- CONSTRUCTION NOTES**
- (A) SAWCUT EXISTING EDGE OF PAVEMENT NEAT
 - (1) CONSTRUCT TYPE "L" CURB AND GUTTER PER STD. DWG. 216
 - (7) CONSTRUCT MEDIAN PER STD. DWG. 220-A WITH TYPE "A" TACK ON CURB AND PER DETAIL A/17.
 - (8) CONSTRUCT CONCRETE SIDEWALK PER STD. DWG. 234
- MEDIAN CURBS SHALL BE PLACED ON DENSE GRADE PRIOR TO OPEN GRADING.

- LEGEND**
- EXIST. A.C.
 - PROPOSED A.C.
 - PROPOSED CONCRETE
 - TYPE II BASE

NO.	DESCRIPTION	DATE	APP'D

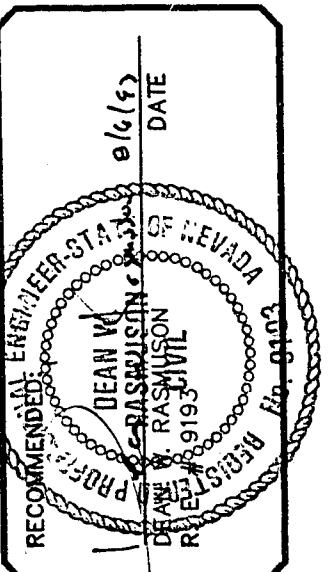

DATE :	08/01/93
DRAWN BY :	MSG
DESIGNED BY :	DWR
CHECKED BY :	
JOB NO. :	0133.0130
SCALE :	NONE

PENTACORE
Engineering, Inc.
(702) 258-0115
6763 West Charleston Boulevard
Las Vegas, Nevada 89102

CITY OF LAS VEGAS
LAKE MEAD BOULEVARD SID 1414
ROADWAY SECTIONS

LM-16 Mod Aug 25 00:07:44 1993 Plotted by M.C.S.

DBK #

9-2-93