



DATE 8/12/87



AD 1000000

5

F

Planting Plan

3.

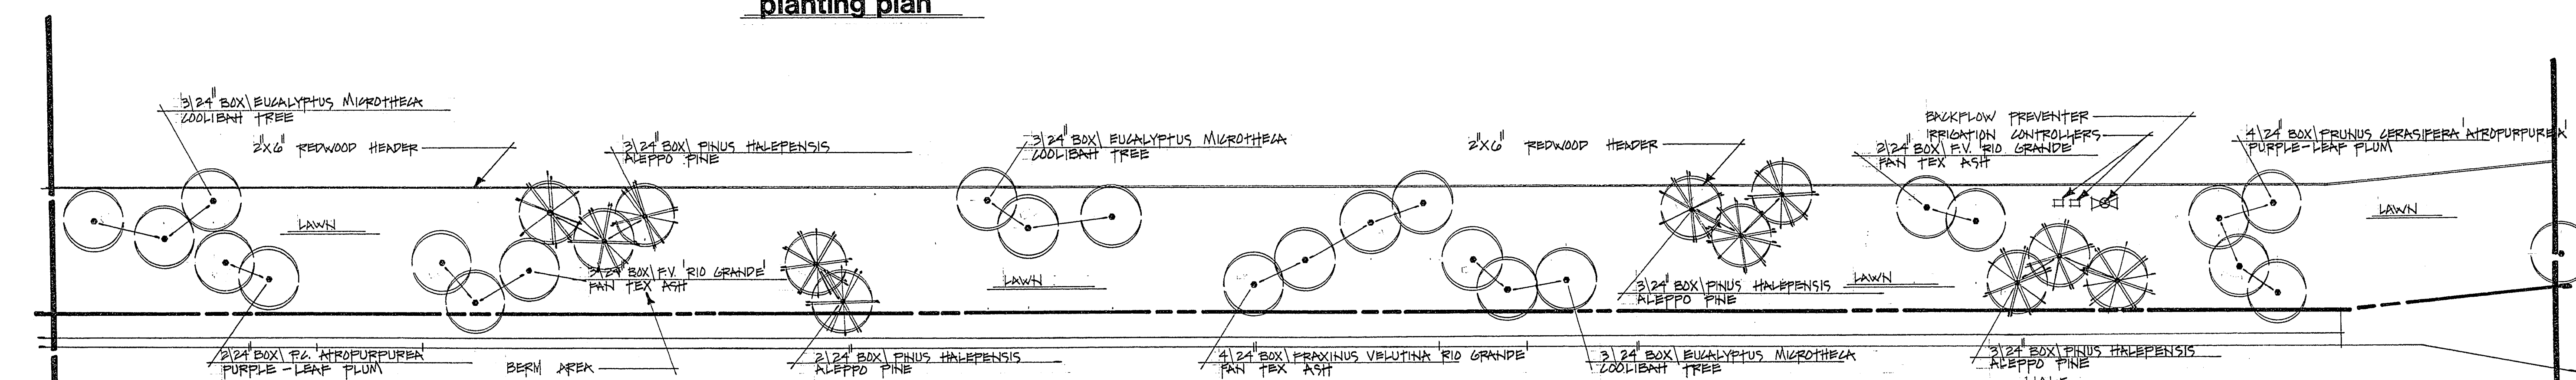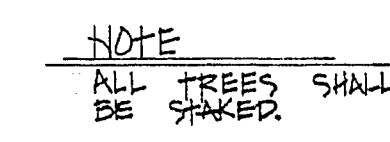

NOTE
ALL TREES SHALL
BE STAKED.