


**PROFILE 'G'**

SCALE: HORIZONTAL 1" = 20'  
VERTICAL 1" = 20'

MINIMUM DESIGN PRESSURE 100 PSI  
WELD ALL JOINTS

**A**  
**CB**

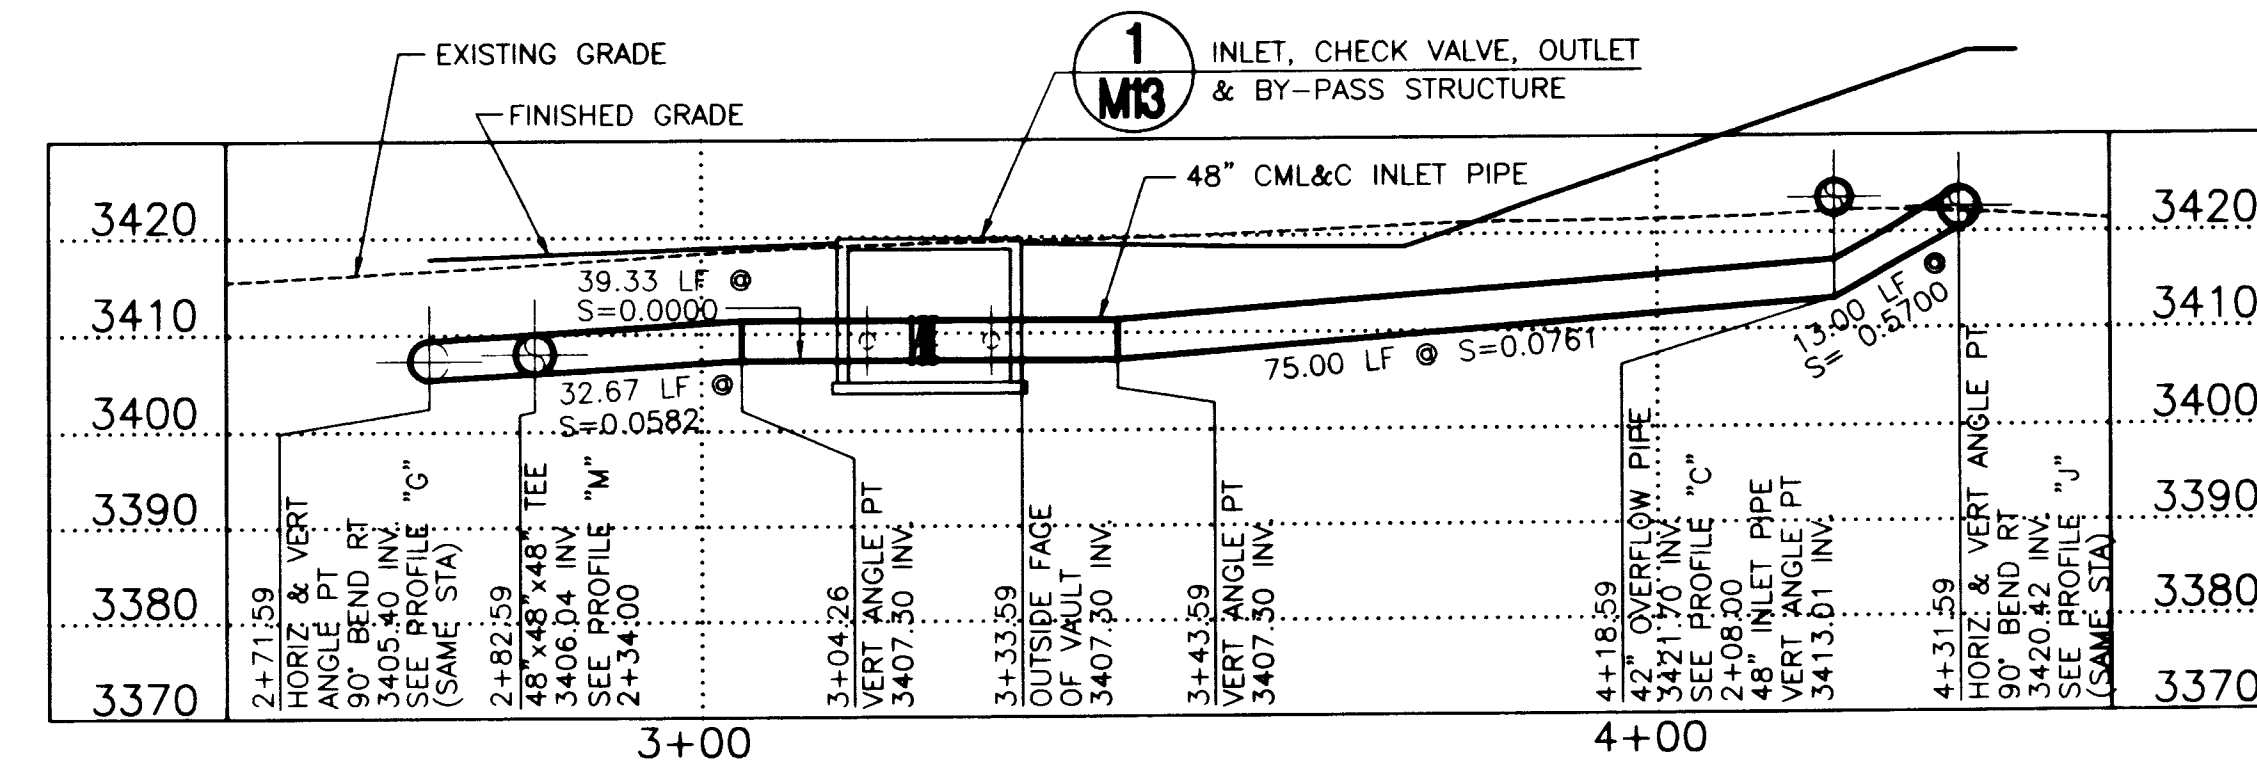


**PROFILE 'H'**

SCALE: HORIZONTAL 1" = 20'  
VERTICAL 1" = 20'

MINIMUM DESIGN PRESSURE 100 PSI  
WELD ALL JOINTS

**B**  
**CB**

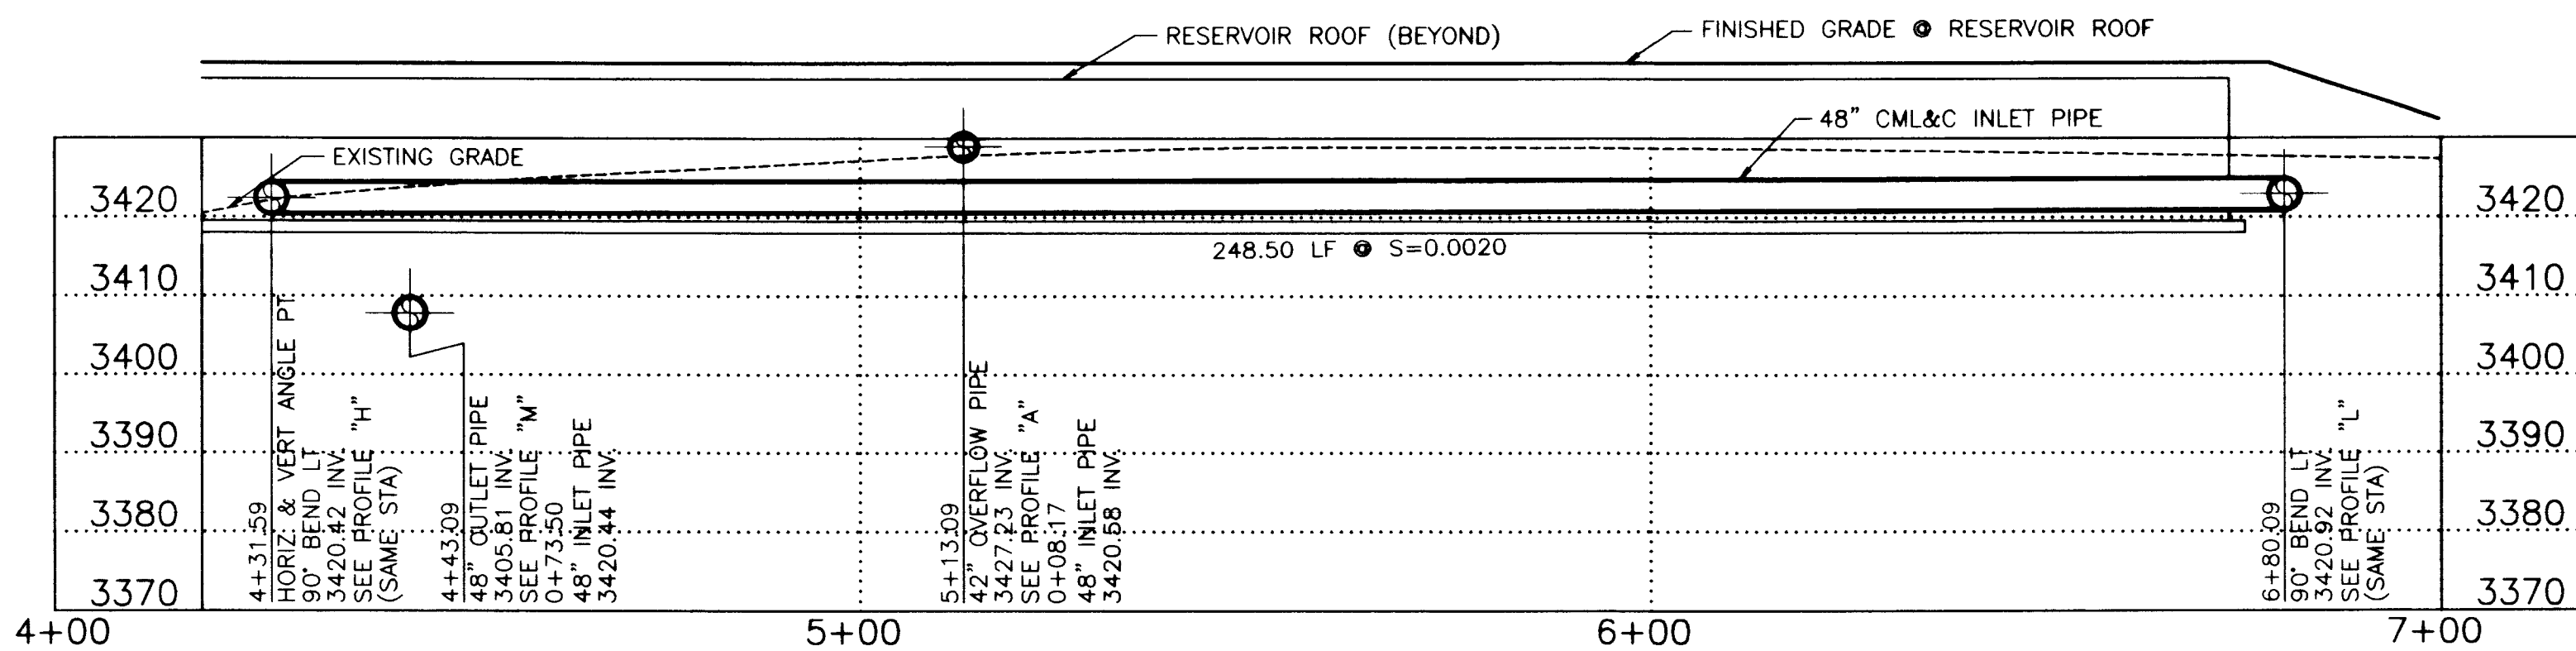


**PROFILE 'J'**

SCALE: HORIZONTAL 1" = 20'  
VERTICAL 1" = 20'

MINIMUM DESIGN PRESSURE 100 PSI  
WELD ALL JOINTS

**C**  
**CB**

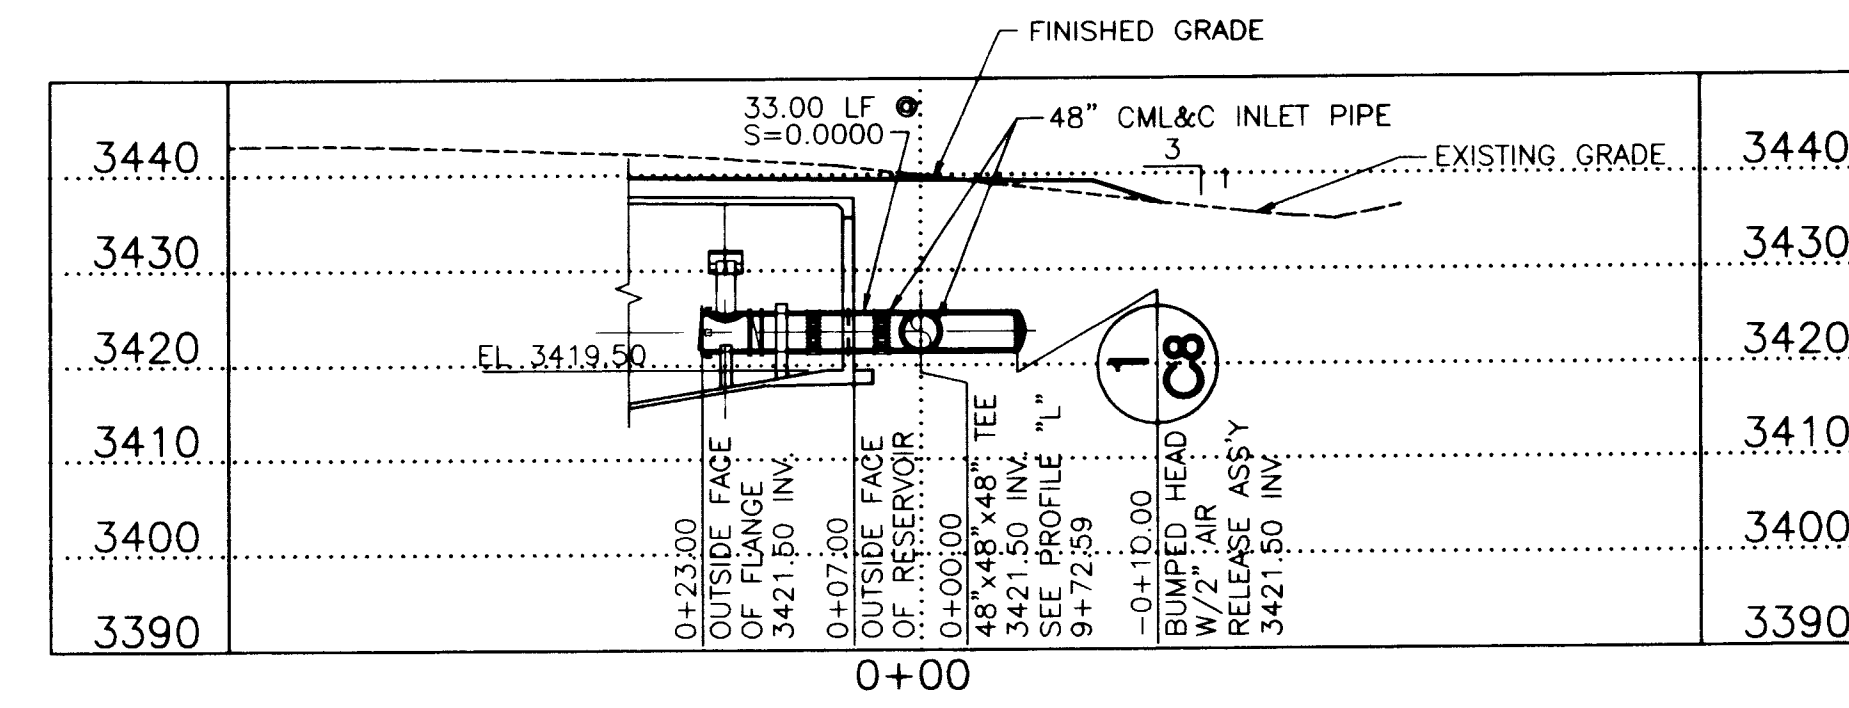


**PROFILE 'K'**

SCALE: HORIZONTAL 1" = 20'  
VERTICAL 1" = 20'

MINIMUM DESIGN PRESSURE 100 PSI  
WELD ALL JOINTS

**D**  
**CB**

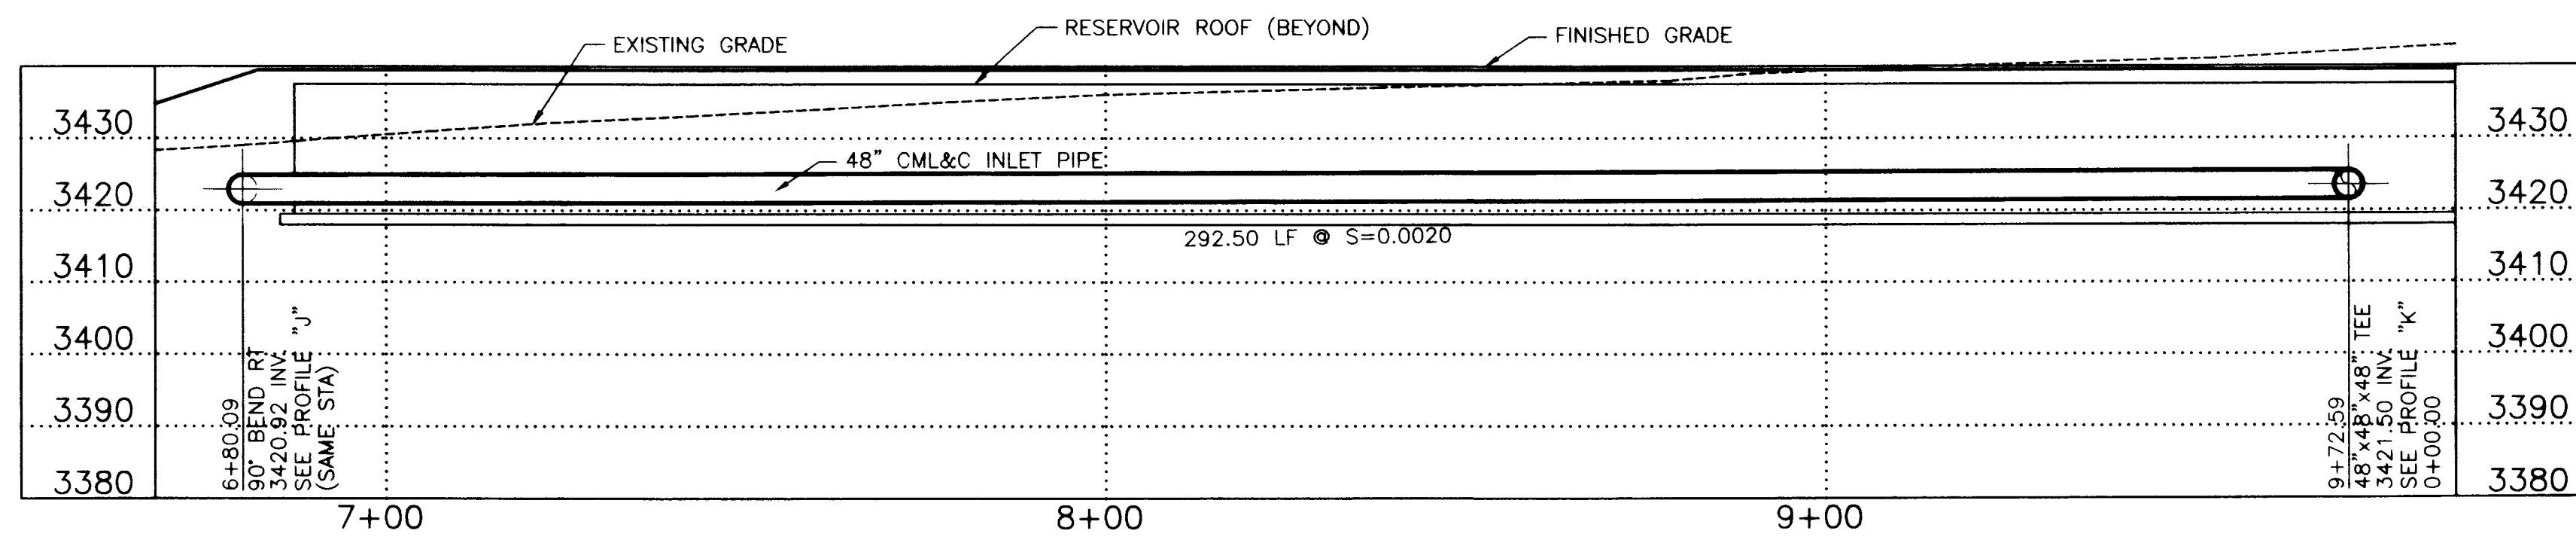


**PROFILE 'L'**

SCALE: HORIZONTAL 1" = 20'  
VERTICAL 1" = 20'

MINIMUM DESIGN PRESSURE 100 PSI  
WELD ALL JOINTS

**E**  
**CB**

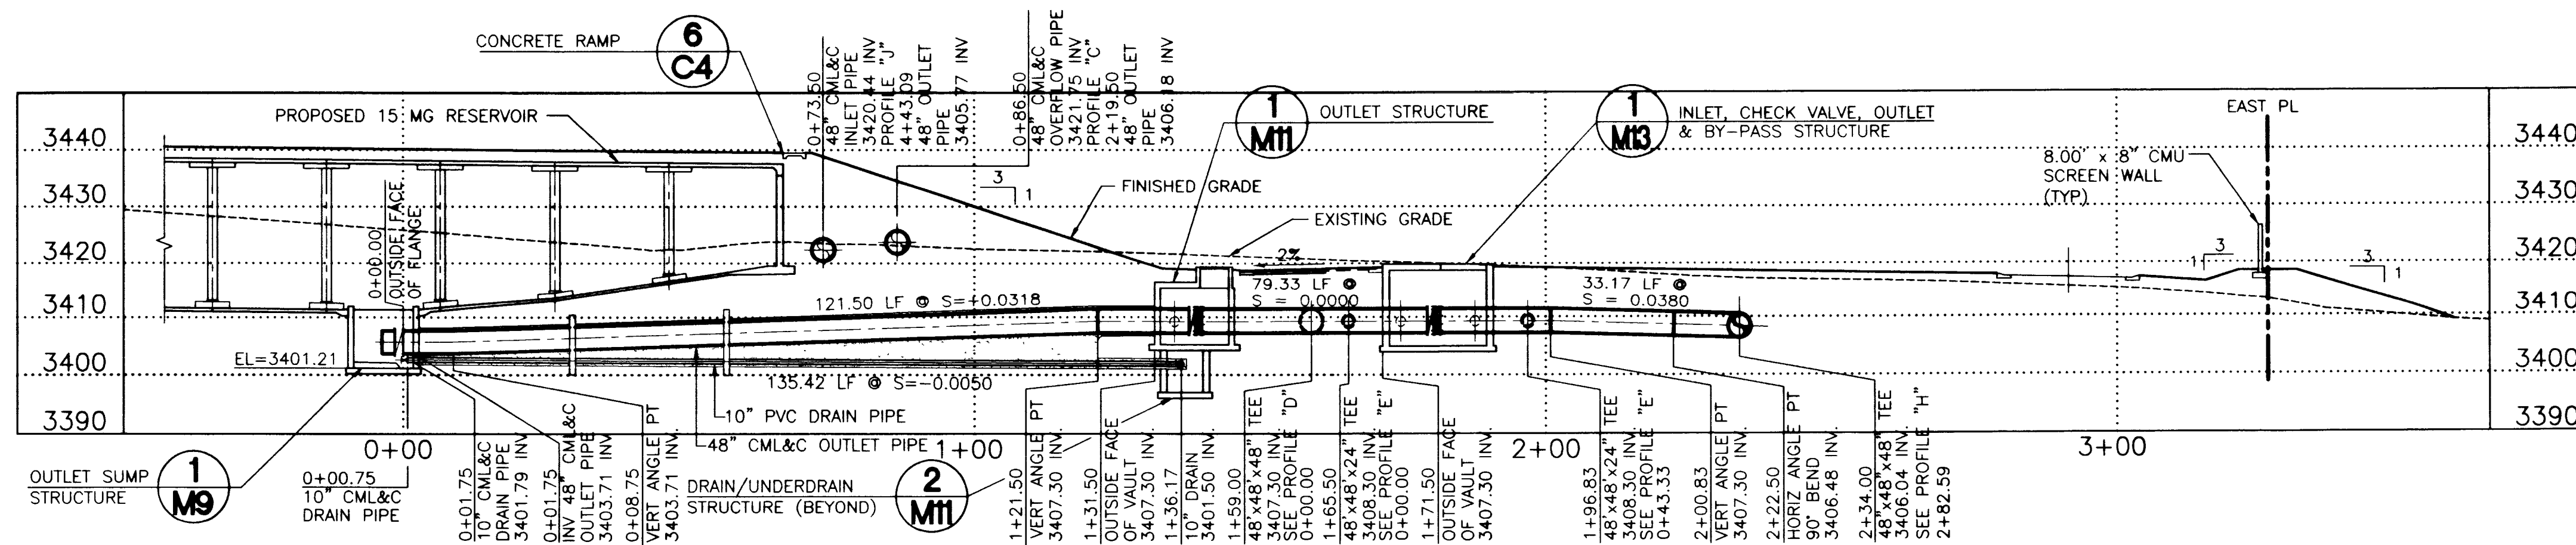

**PROFILE 'M'**

SCALE: HORIZONTAL 1" = 20'  
VERTICAL 1" = 20'


MINIMUM DESIGN PRESSURE 100 PSI  
WELD ALL JOINTS

**F**  
**CB**

LAS VEGAS VALLEY WATER DISTRICT

G. C. WALLACE, INC.  
Engineers/Planners/Surveyors  
1555 SOUTH HANBOW BLVD./LAS VEGAS, NEVADA 89146  
TELEPHONE: (702) 804-2600 FAX: (702) 804-2299

VERIFY SCALE

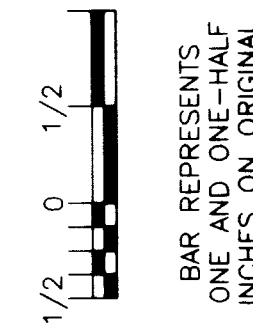

3435 ZONE RESERVOIR

YARD PIPING PROFILES II

SCALE 1" = 20'

Plot @ 09/18/00 1:00 PM

806C13.DWG

DRAWN BY: R. A. BERGER

CHECKED BY: M. W. MAIZE

RECOMMENDED BY: HOWARD K. VANDER MEER

ACCEPTED BY: SHAWN P. MOLLUS

DATE: 4/5/04

DATE: 9/6/01

DATE: 15/18/04

REVISIONS:

CONTRACT NUMBER 806

DRAWING NUMBER C13

SHEET 19 OF 84

5-21-07

565-347