
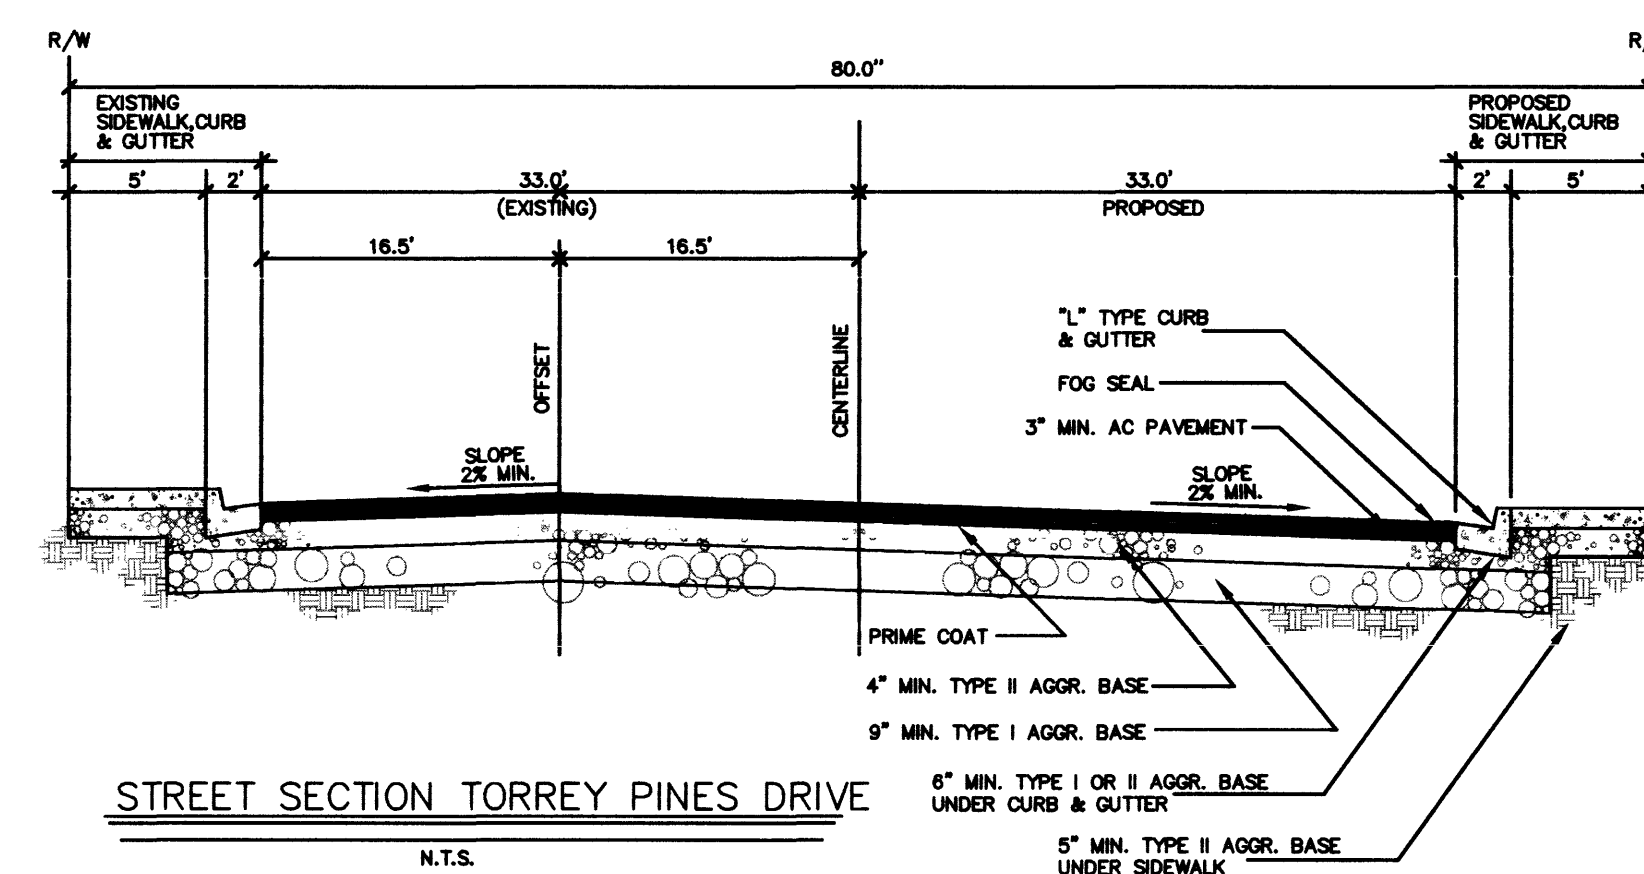


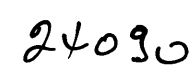

SHEET #
TP
6 OF 7
107-V2290

LIDO PLAZA
CRAIG ROAD & RANCHO ROAD
LAS VEGAS, NEVADA

THE CONTRACTOR SHALL CHECK AND VERIFY ALL DIMENSIONS AND REPORT ALL ERRORS TO THE ENGINEER PRIOR TO COMMENCING WORK. THESE DRAWINGS ARE NOT TO BE SCALED. ALL DRAWINGS, SPECIFICATIONS AND EXHIBITS HERETO, SHALL BE KEPT BY THE CONTRACTOR IN HIS OFFICE. TWO TRUE AND CORRECT COPIES THEREOF FURNISHED BY THE ENGINEER ARE AND SHALL REMAIN HIS SOLE PROPERTY. THEY ARE TO BE USED ONLY WITH RESPECT TO THIS PROJECT AND ARE NOT TO BE USED ON ANY OTHER PROJECT WITHOUT THE WRITTEN CONSENT OF THE ENGINEER. THESE DOCUMENTS ARE TO BE RETURNED OR SUITABLY ACCOUNTED FOR TO THE ENGINEER ON REQUEST. ANY USE OF THIS DRAWING IN WHOLE OR IN PART, BY ANY PERSON OR FIRM, WITHOUT THE WRITTEN CONSENT OF THE ENGINEER, SHALL BE CONSIDERED A VIOLATION OF THE PROFESSIONAL ETHICS OF THE ENGINEER AND SHALL BE PROSECUTED AS SUCH.

DEA
DESIGN ENGINEERING ASSOCIATES
OF NEVADA, INC.
2880 MEADE AVE., SUITE 104
LAS VEGAS, NEVADA 89102
(702) 871-9089