

# CITY OF LAS VEGAS NEVADA

DEPARTMENT OF PUBLIC WORKS  
SERVICES DIVISION - ENGINEERING SECTION

BID NO. 70.61 PHASE I CONTRACT C.L.V. 761  
ELECTRICAL CONSTRUCTION PLANS

## LORENZI PARK POWER AND LIGHTING

WASHINGTON AVENUE AND TWIN LAKES DRIVE  
LAS VEGAS, NEVADA


HUD PROJECT NO. NEV. OSD-7

MAYOR

ORAN K. GRAGSON

COMMISSIONERS

JAMES COREY  
WESLEY G. HOWERY  
ALEXANDER COBLENTZ, M.D.  
HANK THORNLEY

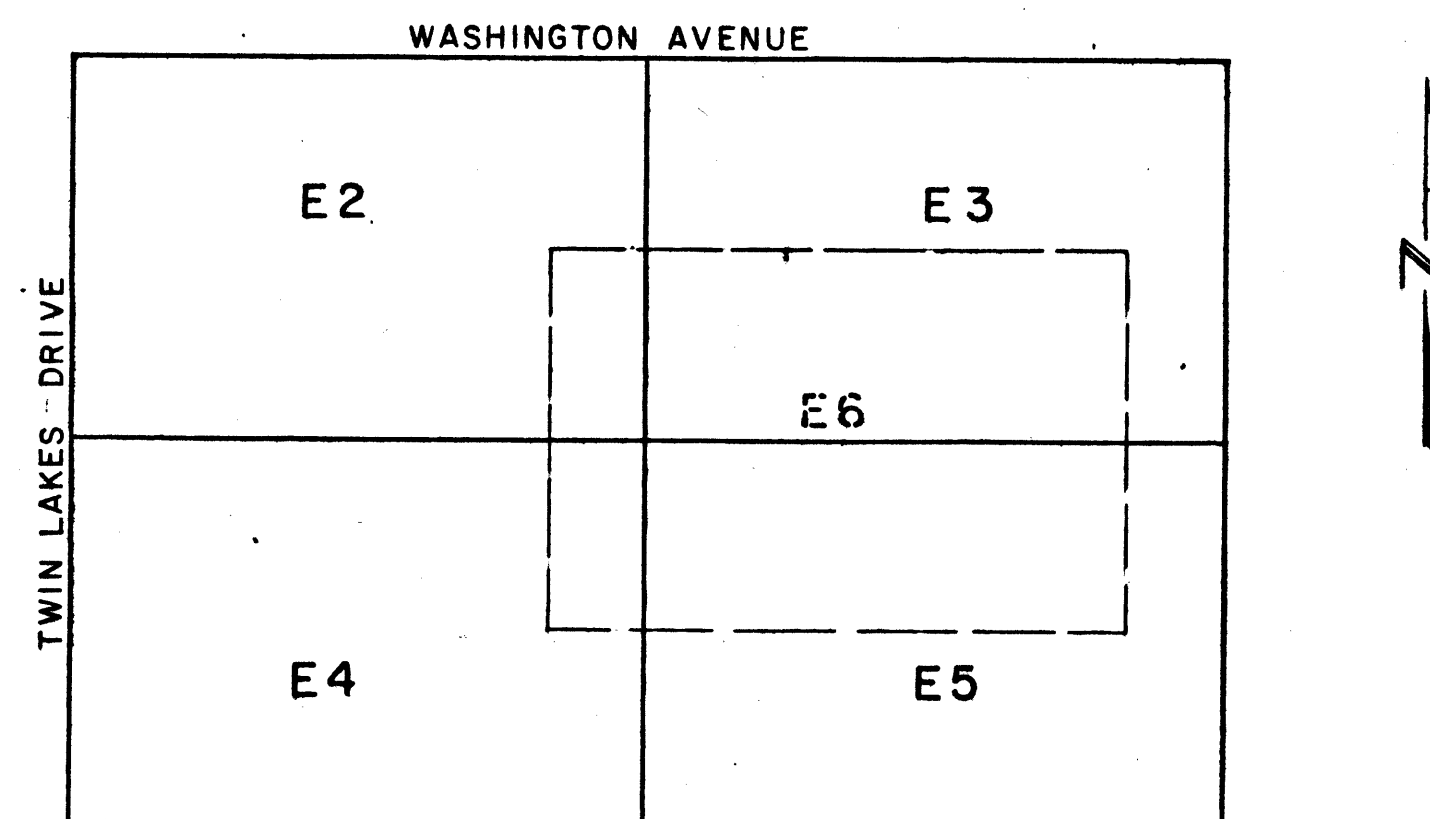

LOCATION PLAN

APPROVALS

DEPARTMENT OF PUBLIC WORKS

DESIGN SECTION CHIEF  
*R. J. Whittington* 5-12-70  
DATE

CONSTRUCTION DIVISION ENGINEER  
*J. D. Decker* 5/12/70  
DATE

SERVICES DIVISION ENGINEER  
*Harvey...* 5/12/70  
DATE

DEP. DIRECTOR OF PUBLIC WORKS  
*W. Bull...* 5/12/70  
DATE

DIRECTOR OF PUBLIC WORKS  
*...* DATE

UTILITY COMPANIES

NEVADA POWER COMPANY  
*Malin C. Sutton* 5-12-70  
DATE

C.L.V. ELECTRICIAN  
*L. J. Bessant* 5-12-70  
DATE

**JOSEPH P. GEDWILL**  
ENGINEERING  
3133 Industrial Road Las Vegas, Nevada

CONTRACT  
DRAWING  
MAY 15 1970

NEV. OSD-7