



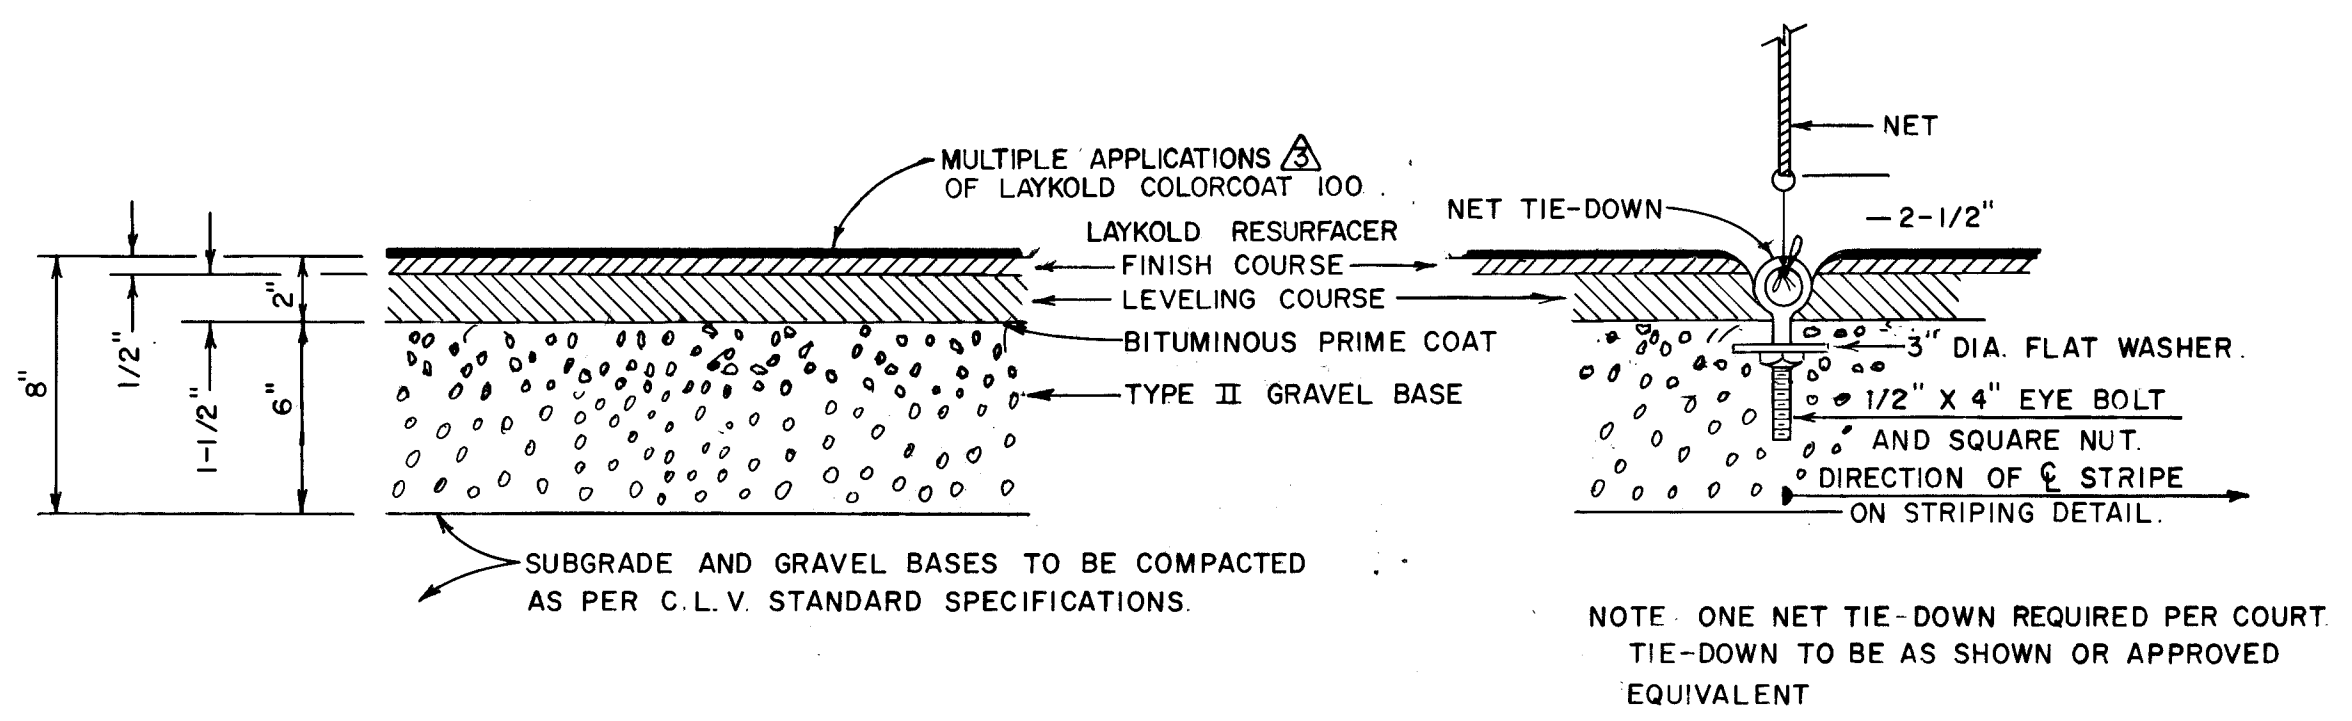


SURFACING AND NET TIE-DOWN DETAILS (1/7)
SCALE: 1" = 6"

LEVELING COURSE, FINISH COURSE, RESURFACER, AND COLORCOAT APPLICATIONS ARE TO BE CHEVRON CO. LAYKOLD PRODUCTS OR APPROVED EQUALS.

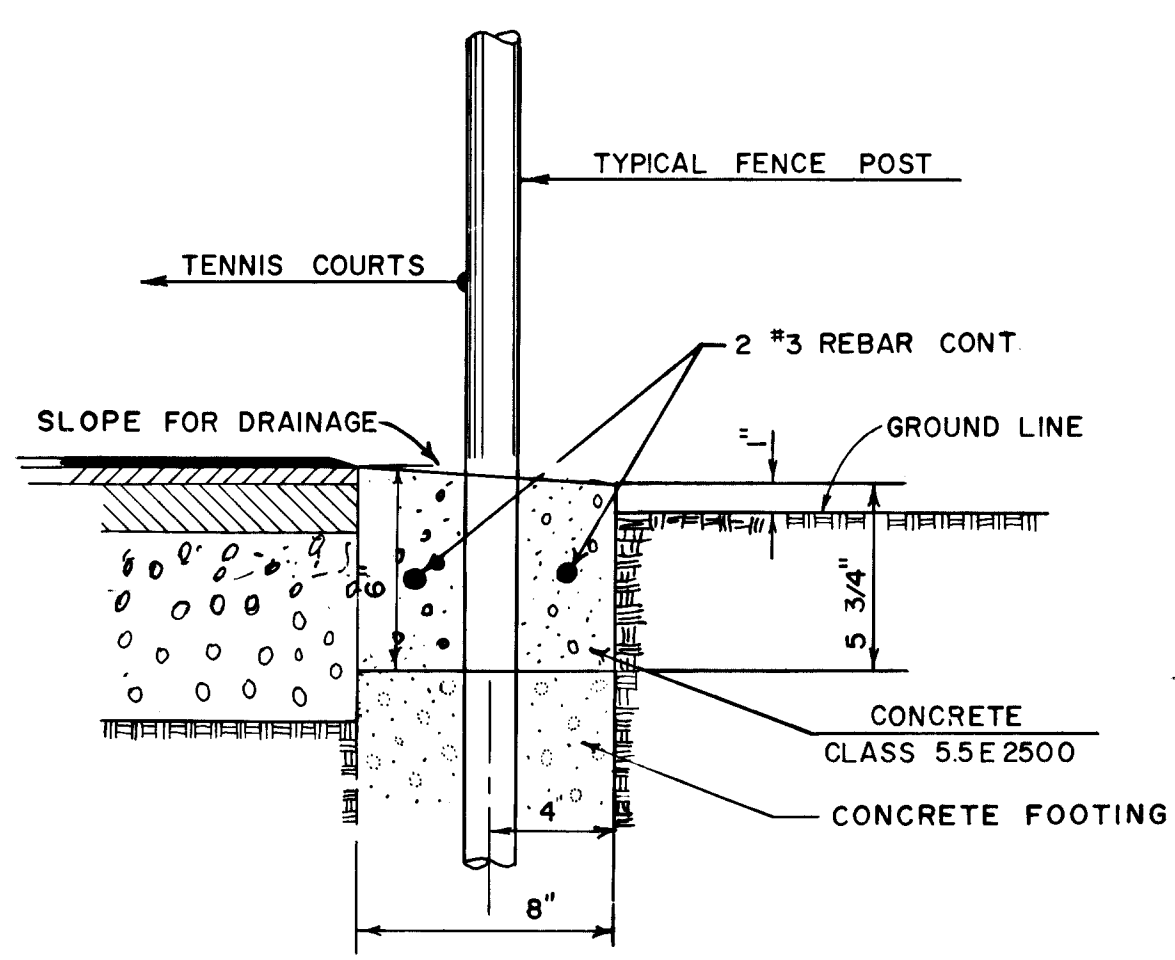


CONCRETE CURB DETAILS (3/7)
SCALE: 1" = 6"

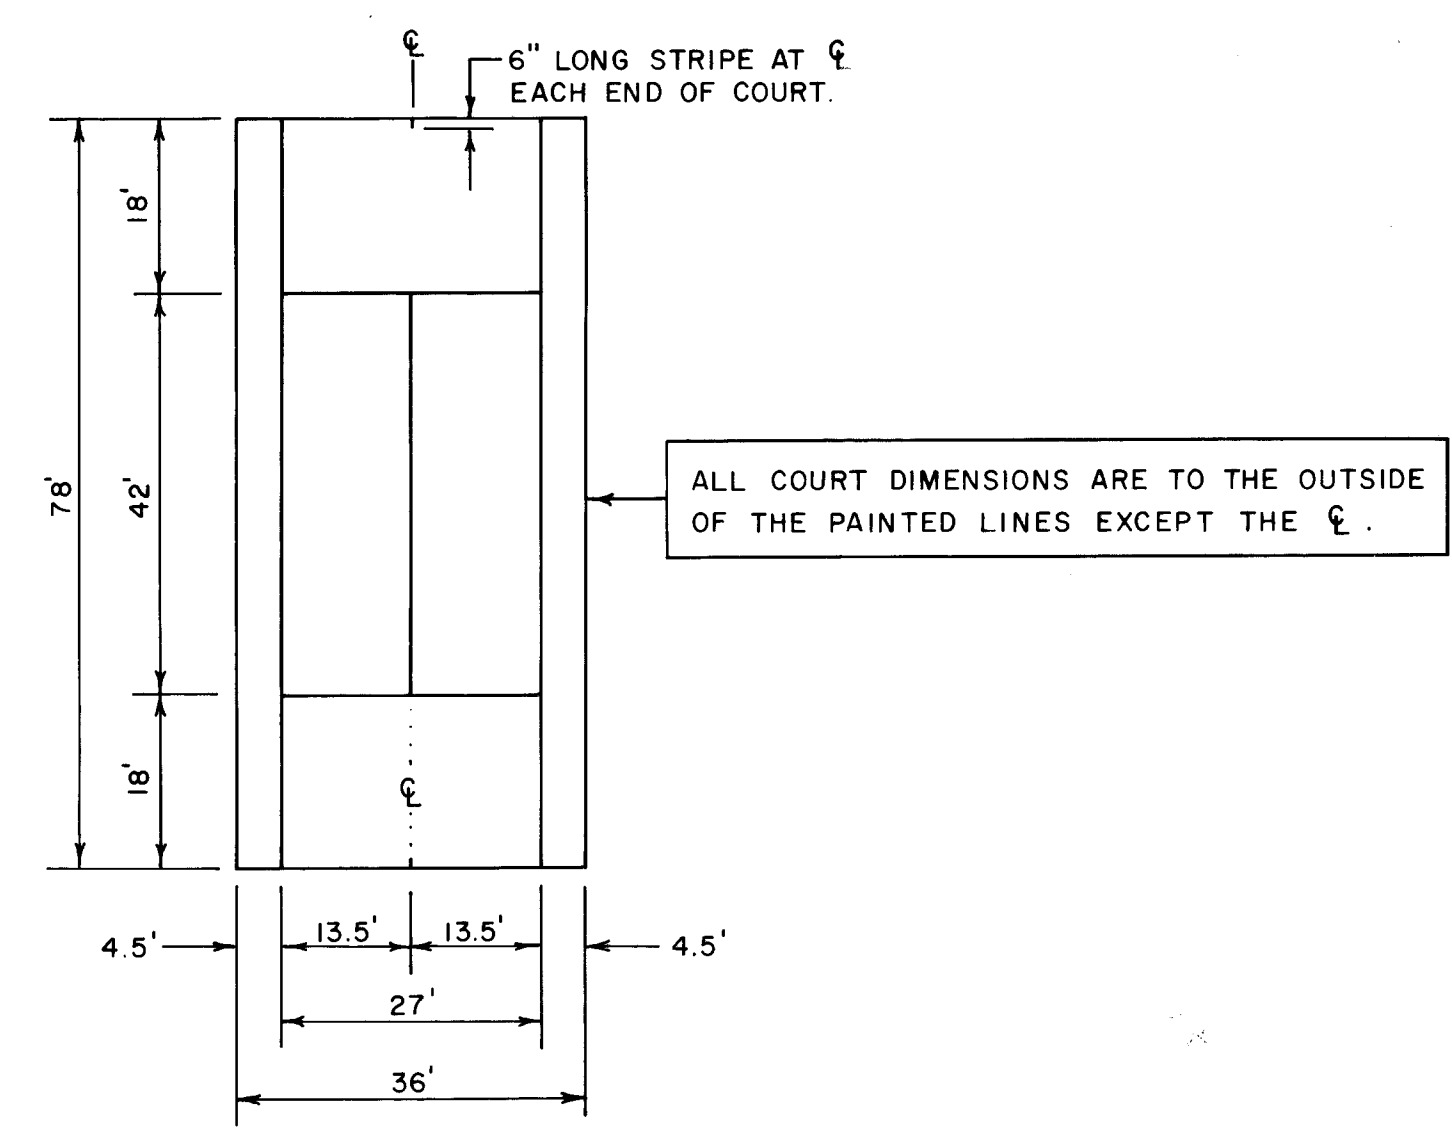

PAINT STRIPE WIDTH: 1-1/2" MIN., 2" MAX.
PAINT TYPE TO BE AS FOLLOWS: WHITE, CHEVRON ASPHALT CO. "LAYKOLD" LINE PAINT OR APPROVED EQUIVALENT.
QUANTITY IS 481 LIN. FT. PER COURT AS PER DRAWING ABOVE.


PAINT STRIPING DETAIL (5/7)
SCALE: 1" = 20'

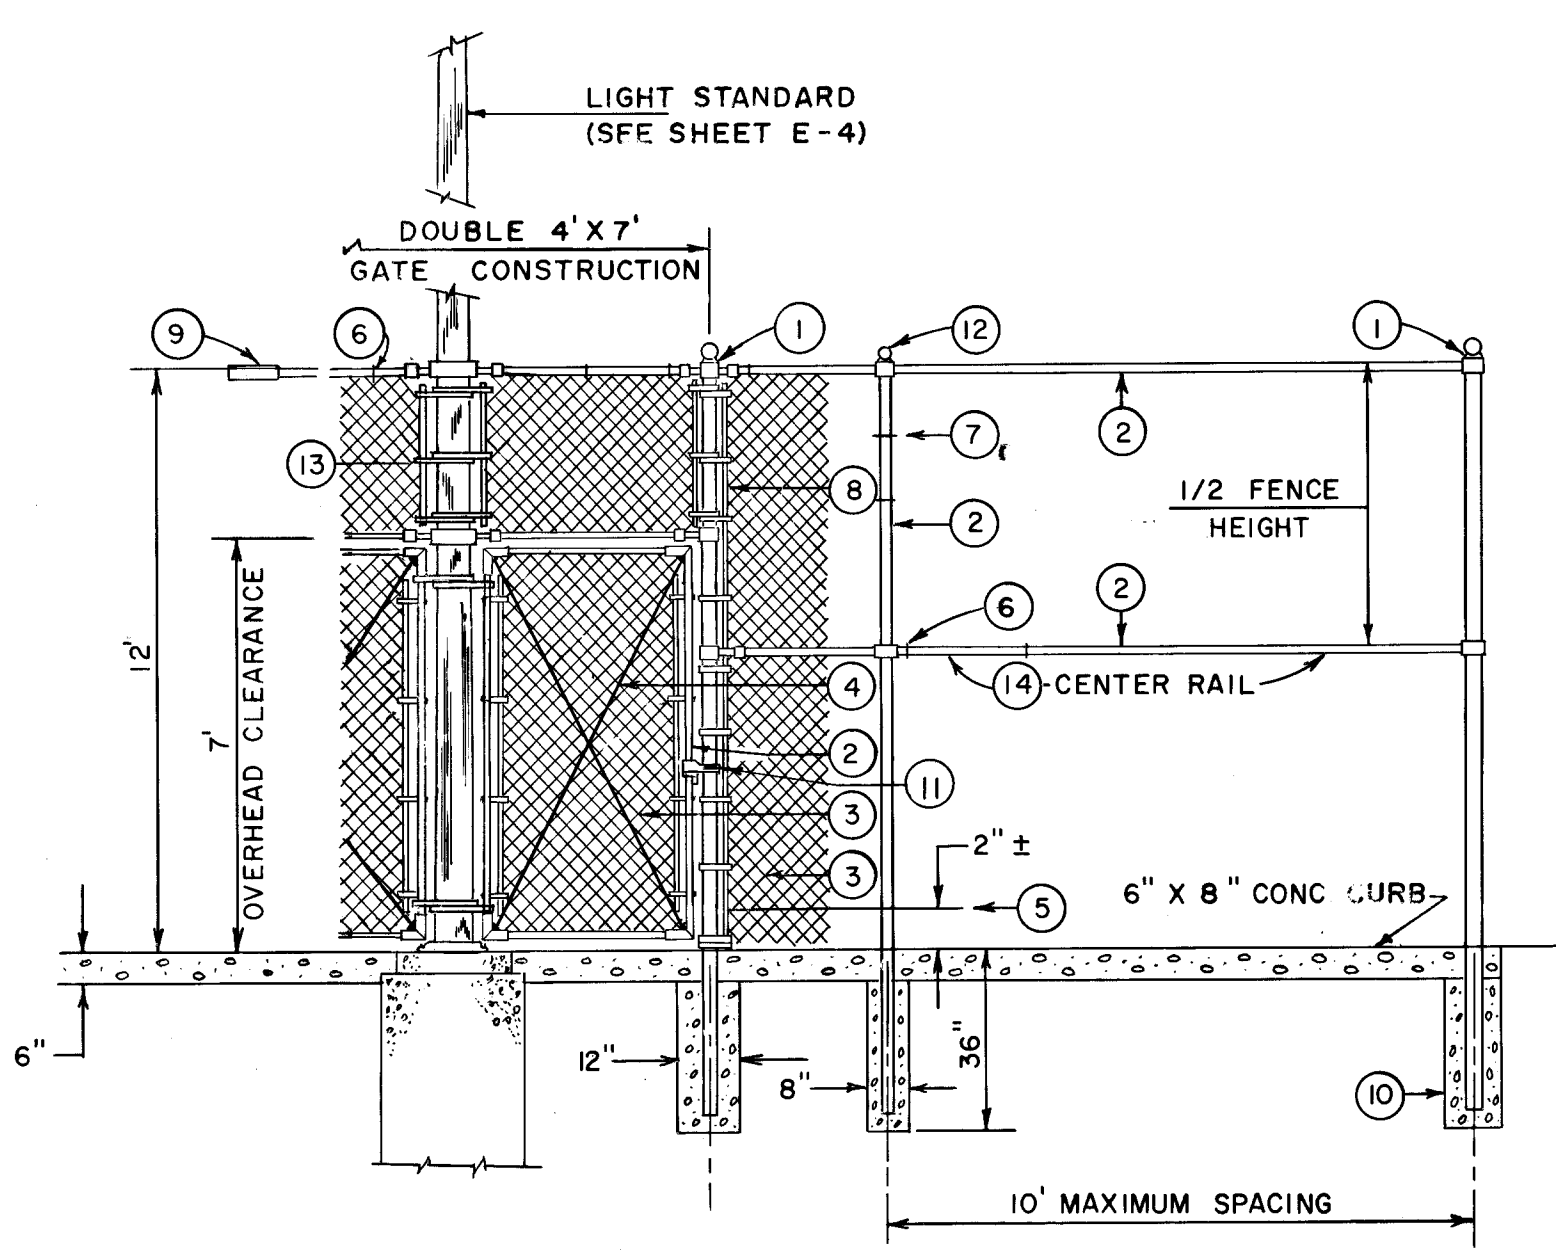


NOTE: SEE SHEET NO. 5 FOR GATE LOCATIONS
WIDTH OF FOOTINGS FOR CORNER POSTS, GATE POSTS AND TENSION POSTS TO BE 12". WIDTH OF FOOTING FOR LINE POSTS TO BE 8".
ALL FENCING, GATES, POSTS, HARDWARE, ETC. TO BE GALVANIZED AS PER SECTION NO. 136 OF THE C.L.V. STANDARD SPECIFICATIONS.

FENCE CONSTRUCTION DETAILS (2/7)
NO SCALE

- FENCE CONSTRUCTION NOTES**
SEE SHEET NO. 5 FOR FENCE LOCATION, LENGTHS & GATE LOCATIONS
- CORNER, TENSION AND GATE POSTS: 3" O.D. PIPE, 5.79 LBS./FT.
 - TOP RAIL, CENTER RAIL AND GATE FRAMES: 1-5/8" O.D. PIPE, 2.27 LBS./FT.
 - CHAIN-LINK FABRIC 9 GAUGE, 2" MESH WIRE. FABRIC TO BE INSTALLED ON COURT SIDE OF ALL POSTS.
 - DIAGONAL TRUSS RODS: 3/8" ROUND ROD, 0.376 LBS./FT.
 - TENSION WIRE: 7 GA COIL-SPRING WIRE WITH FABRIC TIE WIRES ON 18" CENTERS
 - FABRIC BANDS ON 18" CENTERS, HORIZONTAL RAILS.
 - FABRIC BANDS ON 16" CENTERS, VERTICAL POSTS.
 - STRETCHER BARS: 1/4" X 3/4" FLAT, 0.638 LBS./FT.
 - OUTSIDE, SLEEVE-TYPE COUPLING: 7" MINIMUM LENGTH SPACED ON 20' CENTERS. ONE COUPLING IN EVERY FIVE TO BE A SPRING-LOADED, EXPANSION-TYPE, COUPLING.
 - CONCRETE FOOTINGS FOR ALL POSTS: CLASS 5.5 E 2500
 - PEDESTRIAN GATES TO HAVE A FORK-TYPE LATCH WITH PROVISION FOR PADLOCK.
 - ALL POSTS TO BE FITTED WITH ORNAMENTAL TOPS.
 - STRETCHER BAR CLAMPS ON 16" CENTERS. MAXIMUM SPACING BETWEEN STRETCHER BARS IS 100 LIN. FT. BANDS 1/8" X 3/4"
 - NOTE: CENTER RAIL REQUIRED FOR ENTIRE LENGTH OF 12' FENCE

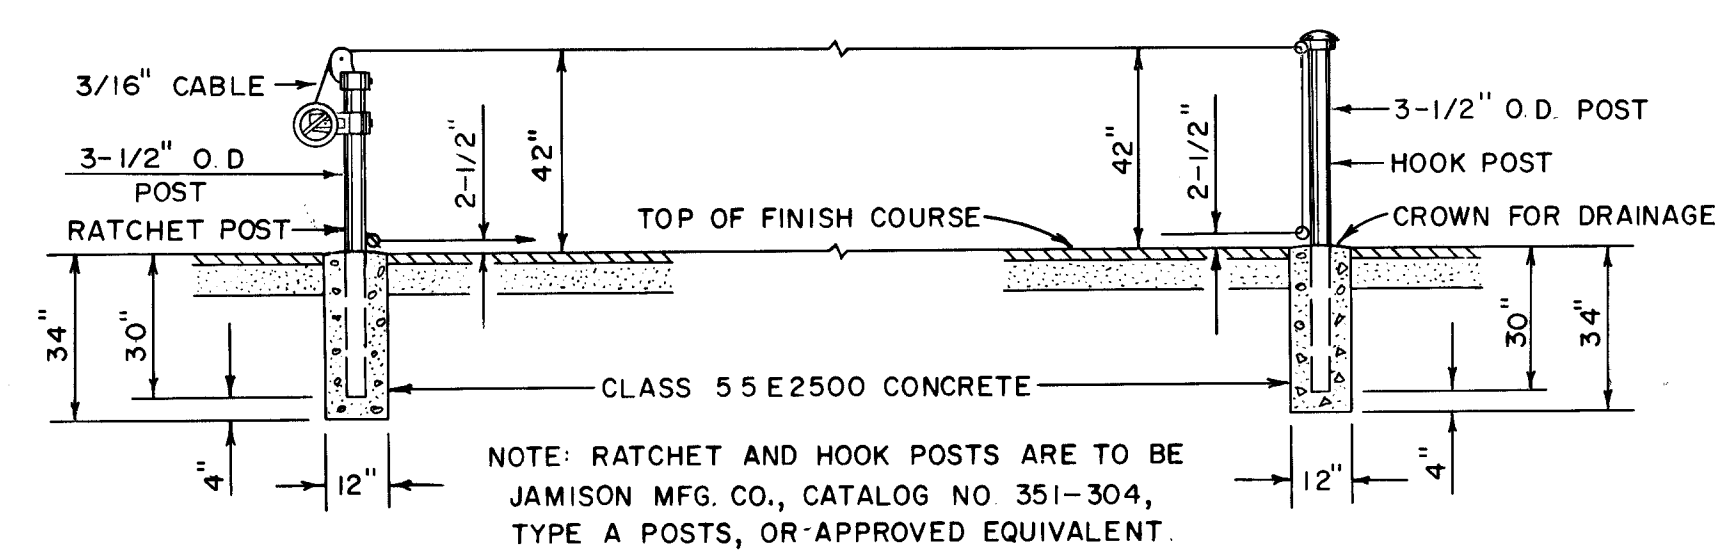

RATCHET POST AND HOOK POST DETAILS (4/7)
NO SCALE

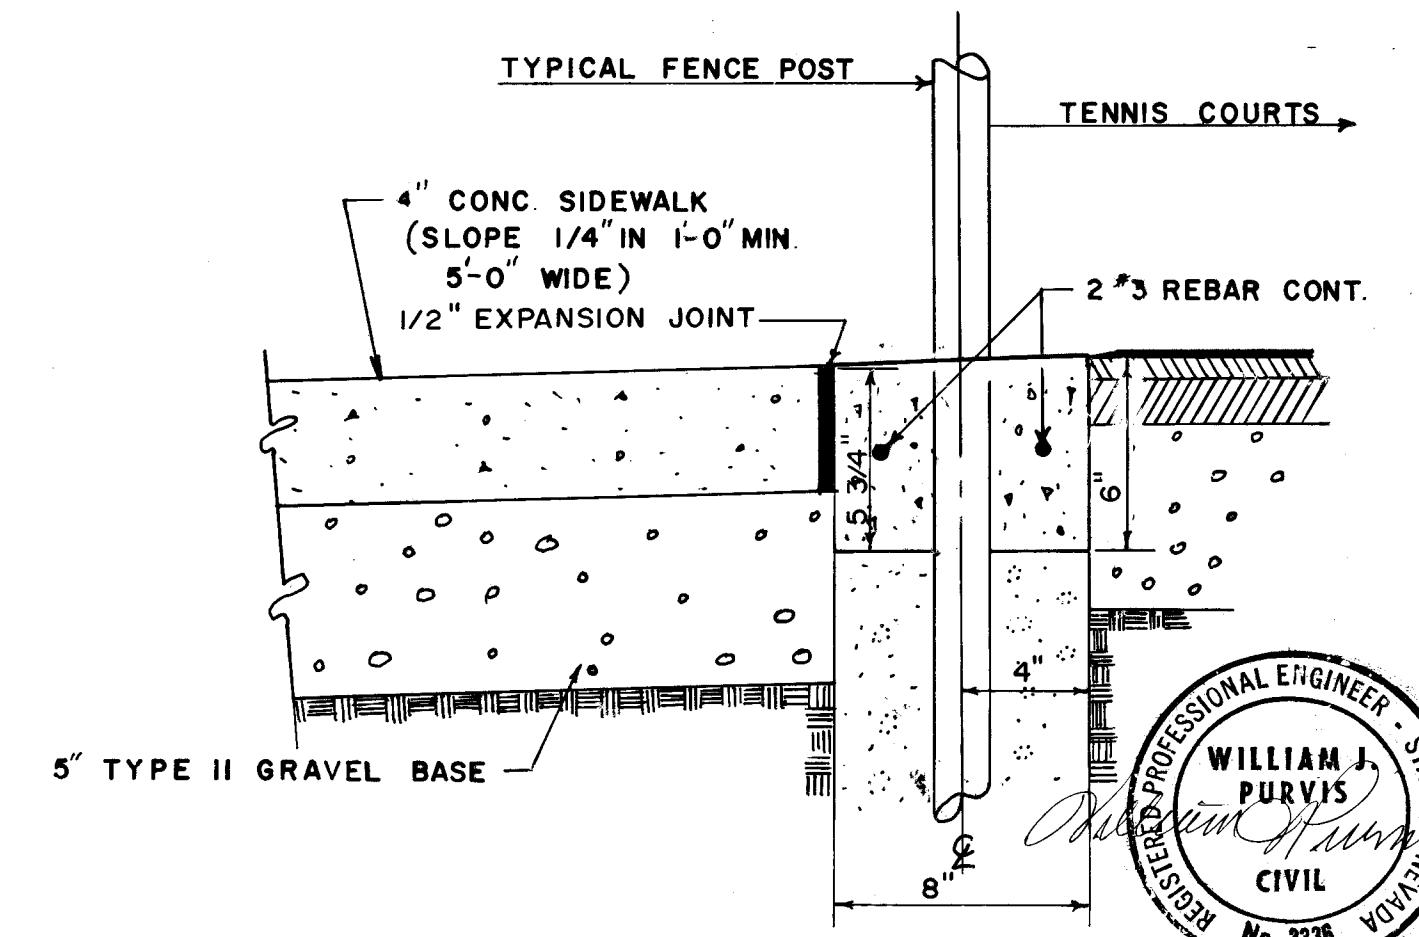

CURB & SIDEWALK DETAIL (6/7)
SCALE: 1" = 6"

CONTRACT DRAWING
MAR 5 1973

REVISION NO.		REVISION DESCRIPTION	DATE	APPROVAL
1		REVISE SURFACING	3-21-73	UBU 3/21/73
CITY OF LAS VEGAS NEVADA DEPARTMENT OF PUBLIC WORKS SERVICES DIVISION				
LORENZO PARK - PHASE III A - TENNIS COURT DETAILS				
W.O. NO. 3114	F.B.K. NO.	DATE	DRAWING NO.	
SC. (H) NONE	SC. (V) NONE		650.19-22	
DES. M. HALINAR			FILE NO.	
DR. M. GARLAND		11-9-72		
APPROVED BY DIRECTOR OF PUBLIC WORKS				
REVISION NO.		REVISION DESCRIPTION	DATE	APPROVAL
1		REVISE SURFACING	3-27-73	UBU 3/27/73
2		REVISE SURFACING	3-27-73	UBU 3/27/73

Handwritten notes:
F.B.K. 2/28/73
F.B.K. 2/28/73
F.B.K. 2/28/73