


APPROXIMATE QUANTITIES — THIS SHEET			
ITEM	DESCRIPTION	UNIT	QUANTITY
163.4115	4" SCH 40 PVC CONDUIT	LF	74
201.100	ROADWAY EXCAVATION	CY	284
203.200	BORROW FILL	CY	
302.100	TYPE I GRAVEL	CY	335
302.200	TYPE II GRAVEL	CY	235
333.100	BITUMINOUS F04 SEAL	GAL	333
334.004	2" A.C. PAVEMENT - SINGLE LIFT	TON	194
334.000	BITUMINOUS PRIME COAT	GAL	333
340.013	"L" TYPE CURB & GUTTER (18")	LF	608
340.114	4" CONC. SIDEWALK	SF	3648
340.015	ISLAND CURB "L" TYPE	LF	608

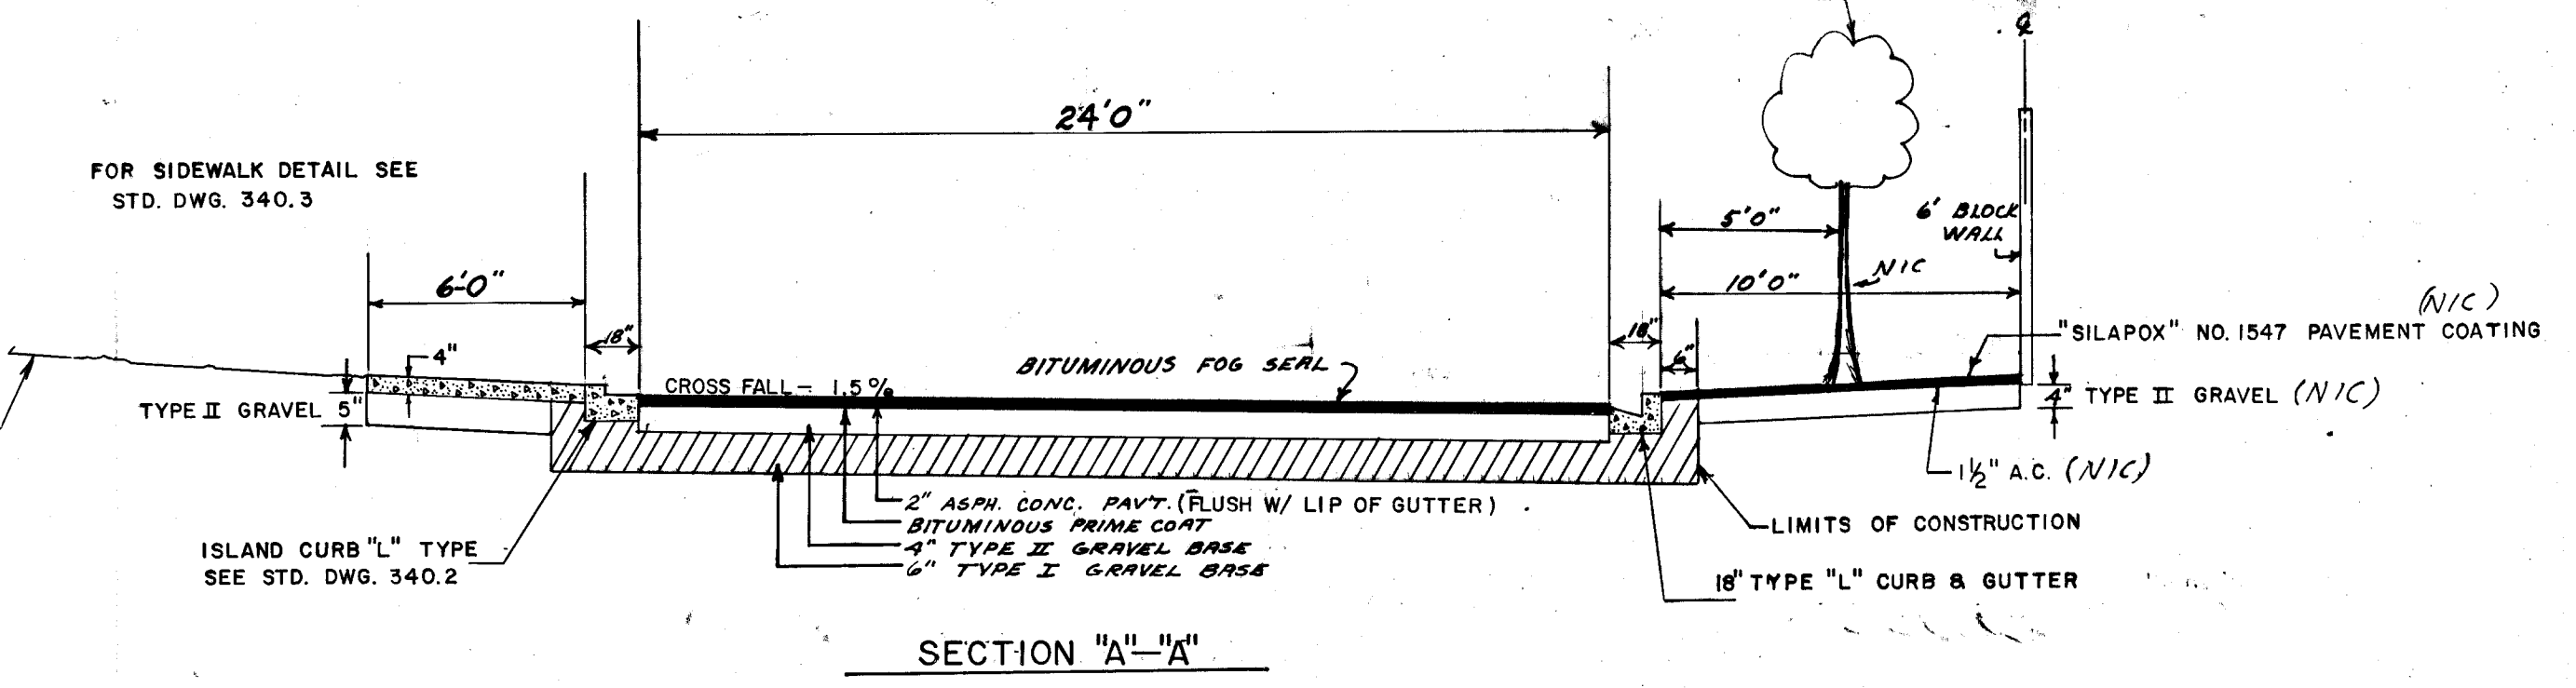

BENCH MARK: NO. 06129-B-20 ELEVATION 2102.45
 LOCATED AT N.W. CORNER OF
 WASHINGTON AVE. & MAGNOLIA

APPROVALS

Al Chadburn 4/11/74
 DIR. OF PARKS & CEMETERY DATE

Fred Monte 4/11/74
 DIR. OF RECREATION DATE

Paul G. ... 4-11-74
 DIR. OF COMM. DEVELOPMENT DATE


... 4-11-74
 TRAFFIC ENGINEER DATE

J. D. Debra 4-12-74
 CONST. DIV. ENGINEER DATE

...
 DEP. DIR. PUBLIC WORKS DATE

EXISTING UTILITIES ARE LOCATED ON THE PLANS FOR THE CONVENIENCE OF THE CONTRACTOR ONLY. THE CONTRACTOR SHALL BEIR FULL RESPONSIBILITY FOR PROTECTION OF UTILITIES AND THE CITY BEARS NO RESPONSIBILITY FOR UTILITIES NOT SHOWN ON THE PLANS OR NOT IN THE LOCATION SHOWN ON THE PLANS.

WILLIAM J. ...
 CIVIL
 4/11/74

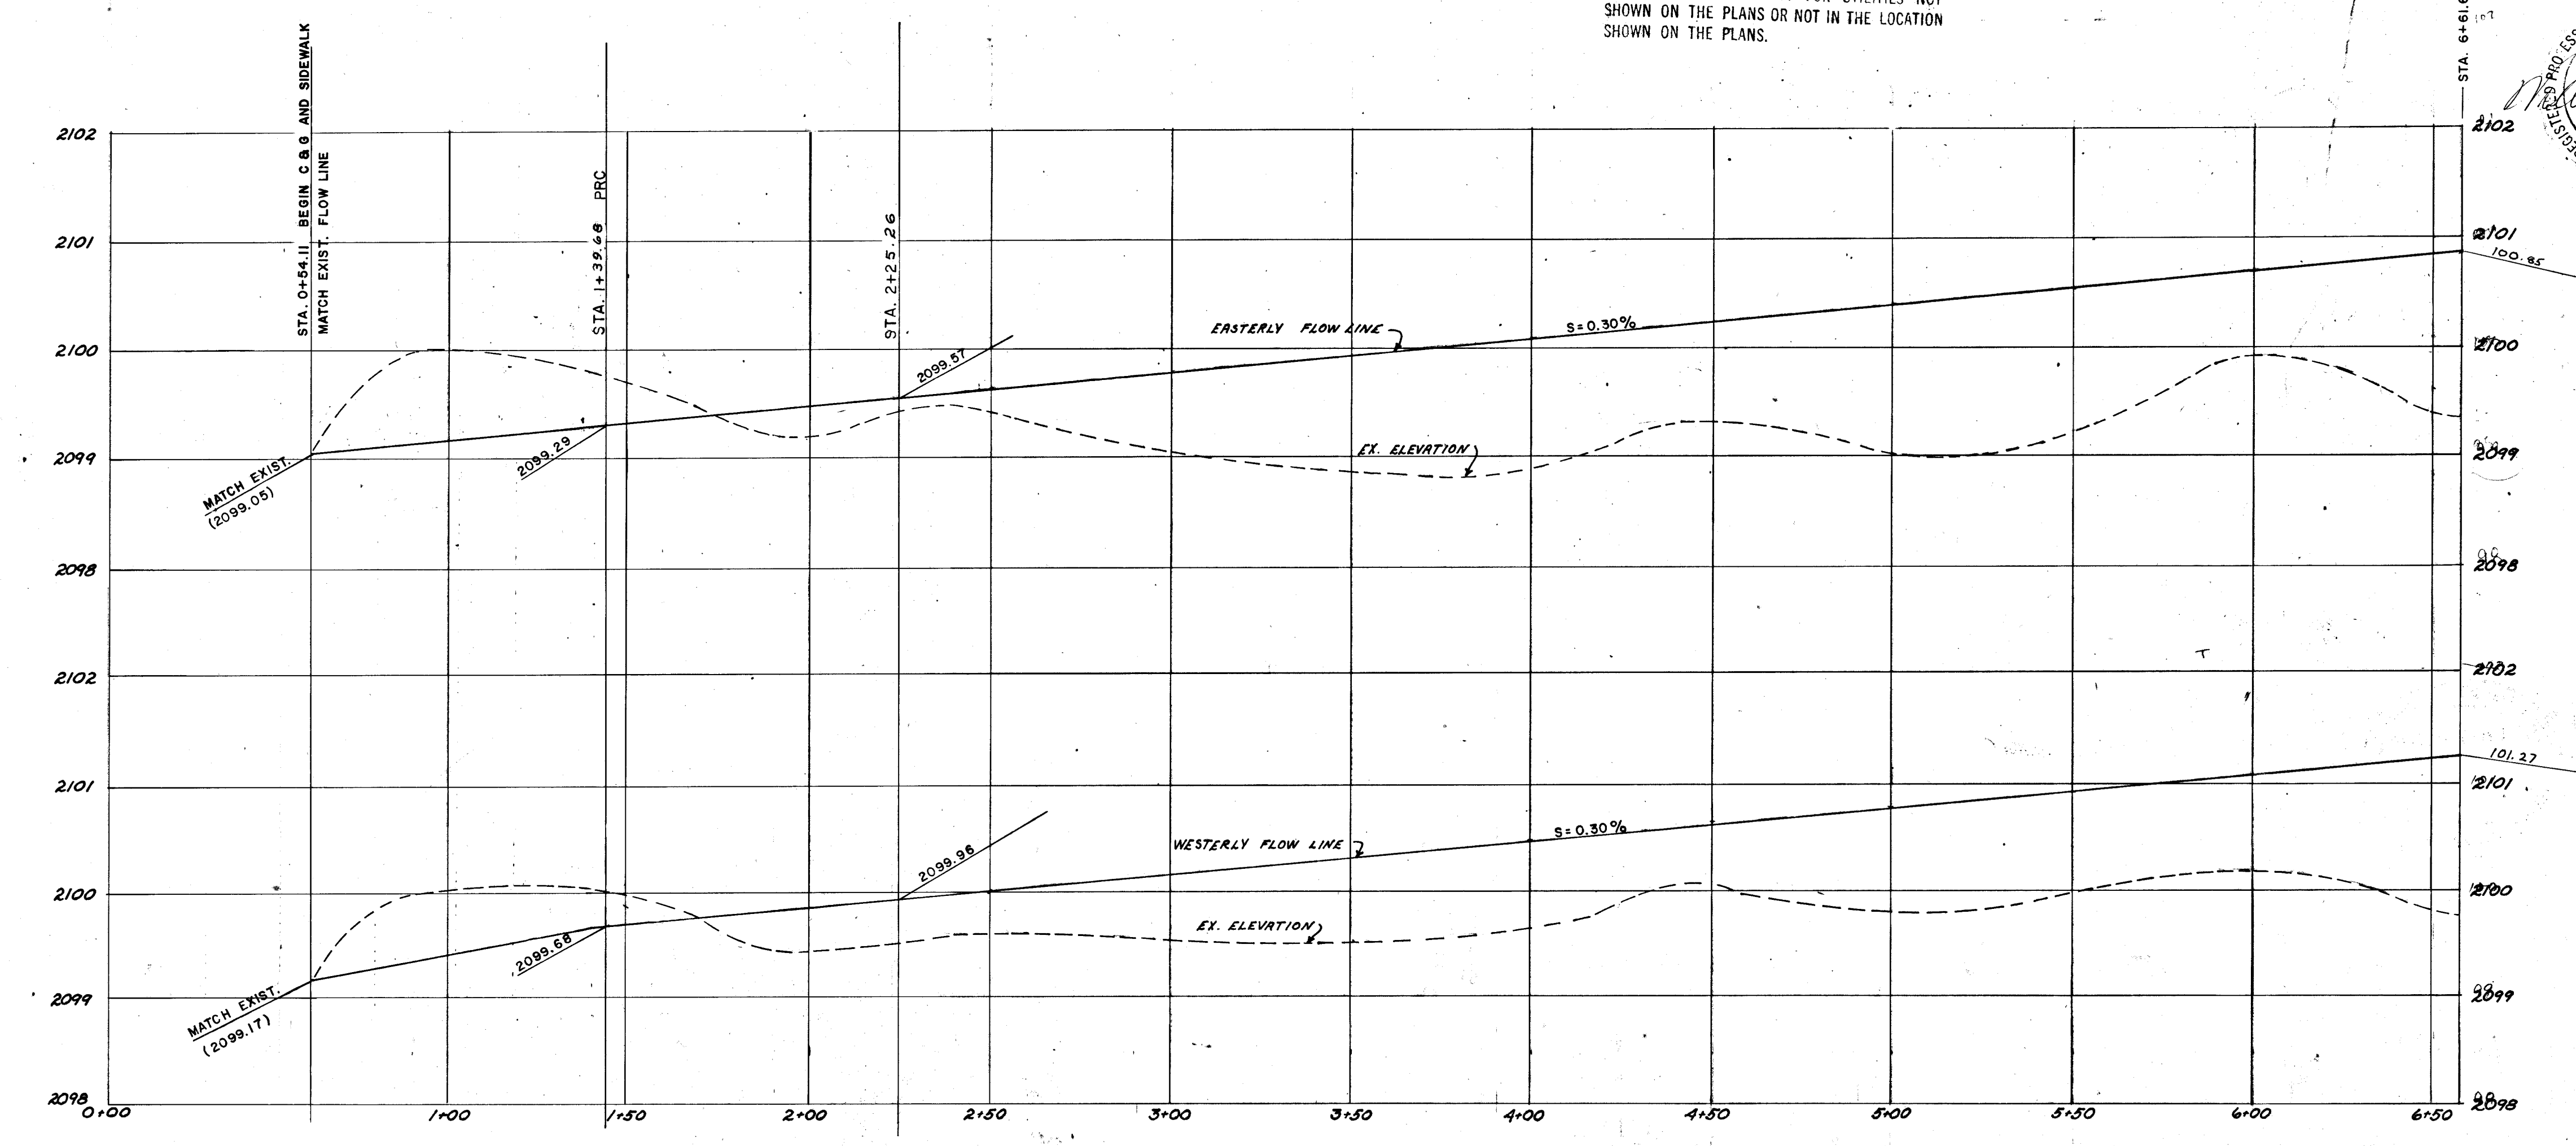

CURVE DATA					
NQ.	DELTA	RADIUS	TANGENT	LENGTH	LOCATION
1	28°36'22"	171.50	42.37	85.58	E
2	28°36'22"	158.00	39.03	78.84	BC
3	28°36'22"	185.00	45.70	92.32	BC

REVISION NO.	DESCRIPTION	BY	DATE	APPROVAL
REVISIONS				

CITY OF LAS VEGAS NEVADA
 DEPARTMENT OF PUBLIC WORKS
 SERVICES DIVISION

LORENZI PARK - PHASE III - B
PARKING LOT NO. 1 ACCESS ROAD PLAN & PROFILE

W.O. NO. 3112	F BK NO. 73-2X	DATE	DRAWING NO.
SC. (H) 1" = 30'	SC. (V)	APR 74	650.19-25
DES. L. BERNHARD			FILE NO.
DR. S. ARNAUD			
APPROVED BY DIRECTOR OF PUBLIC WORKS			

... 17A0674

CONTRACT DRAWING
 APR 12 1974