

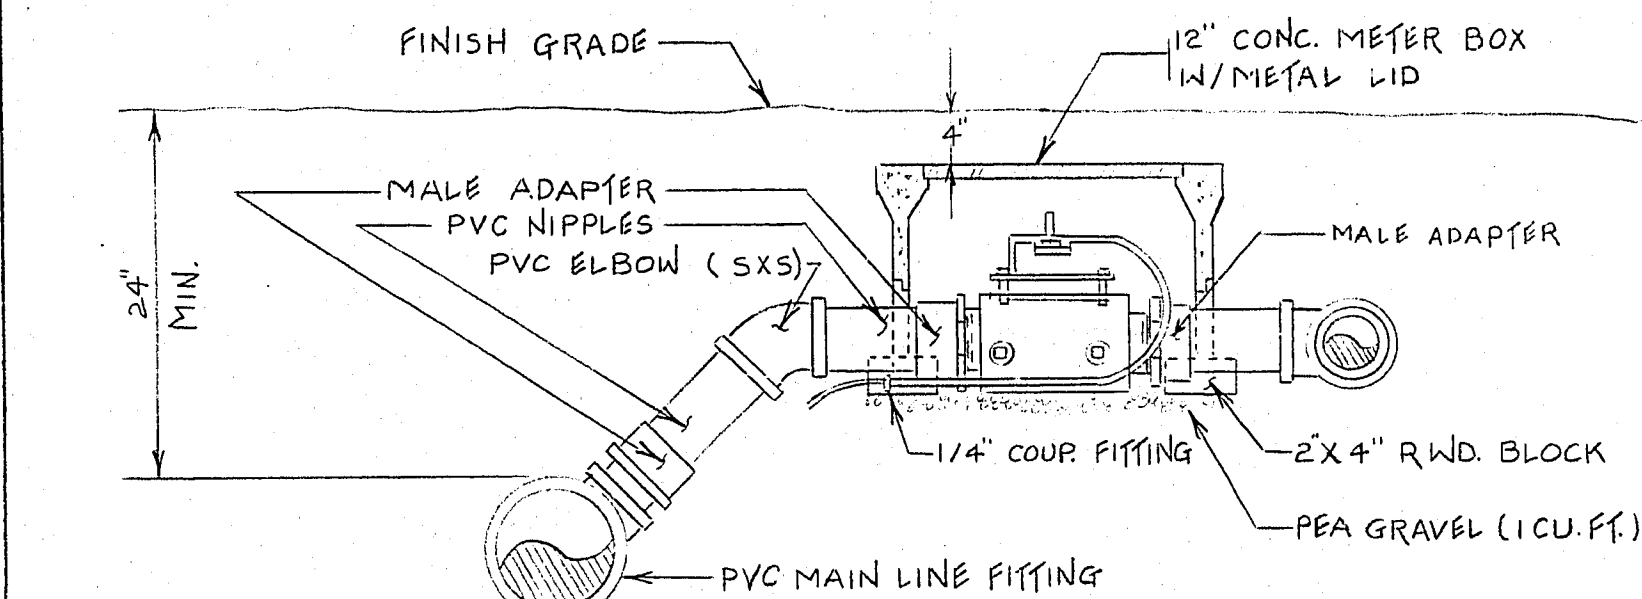
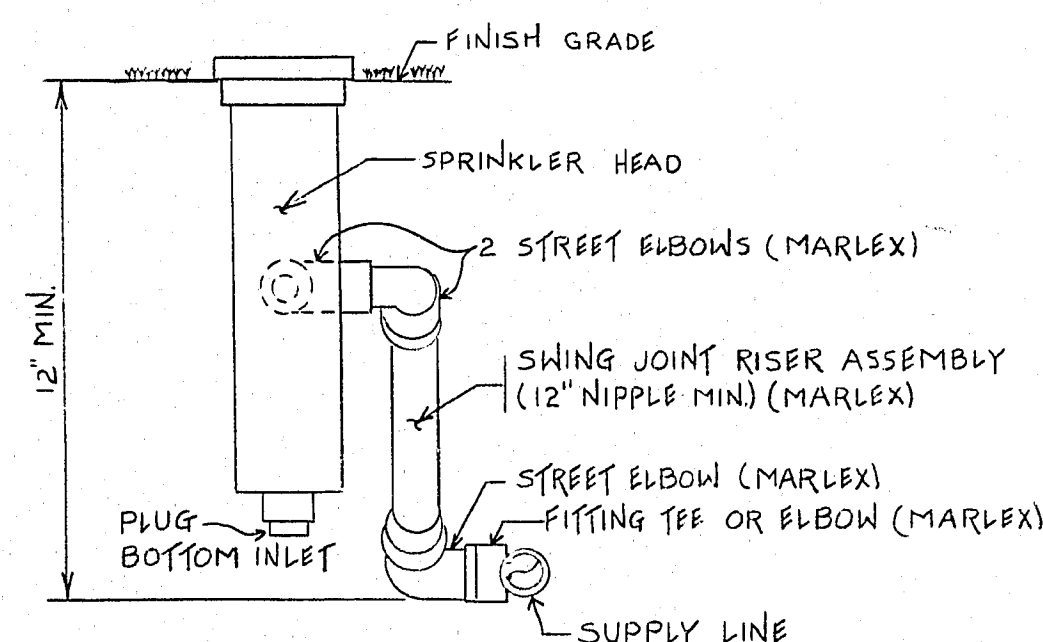
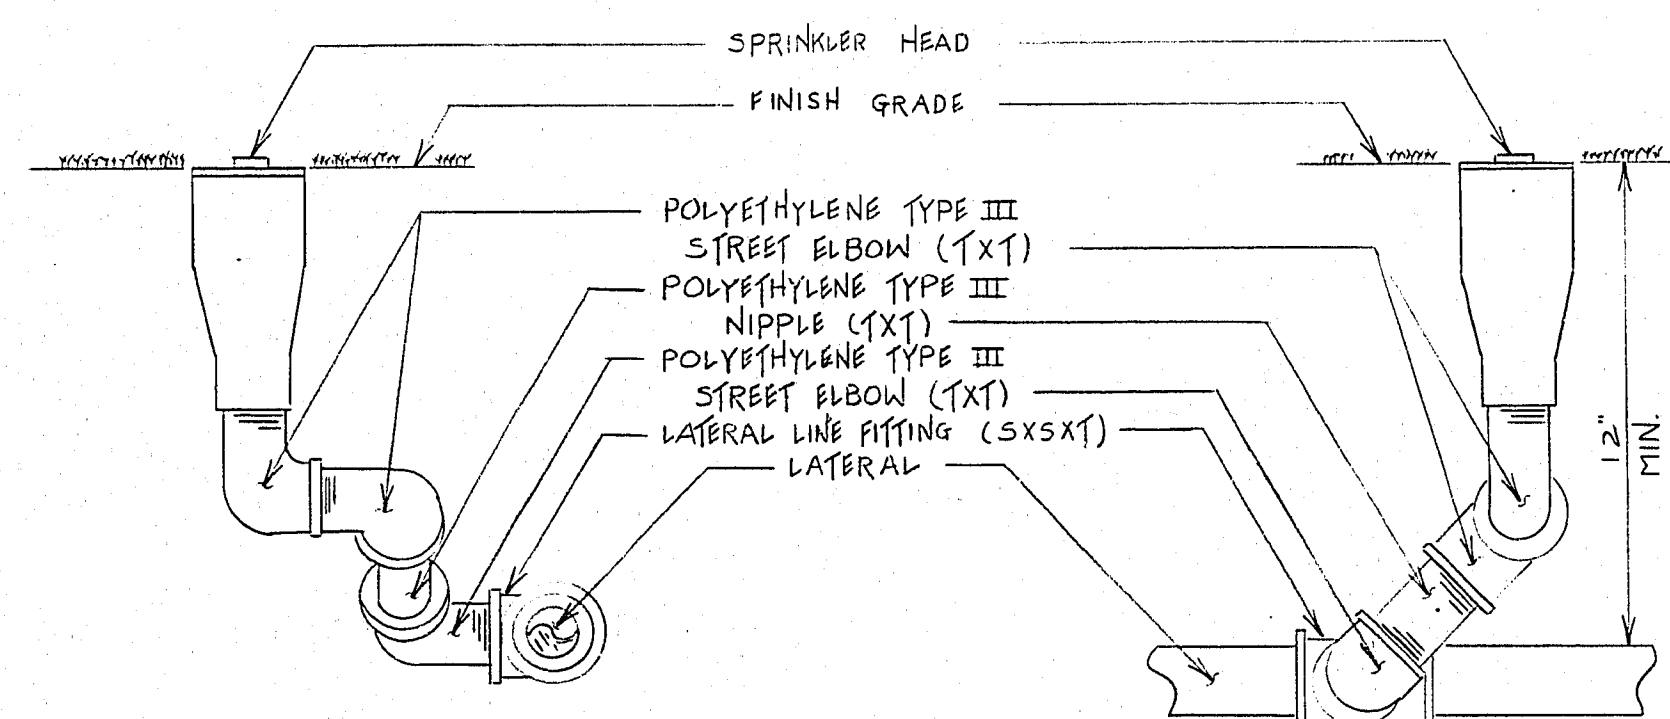
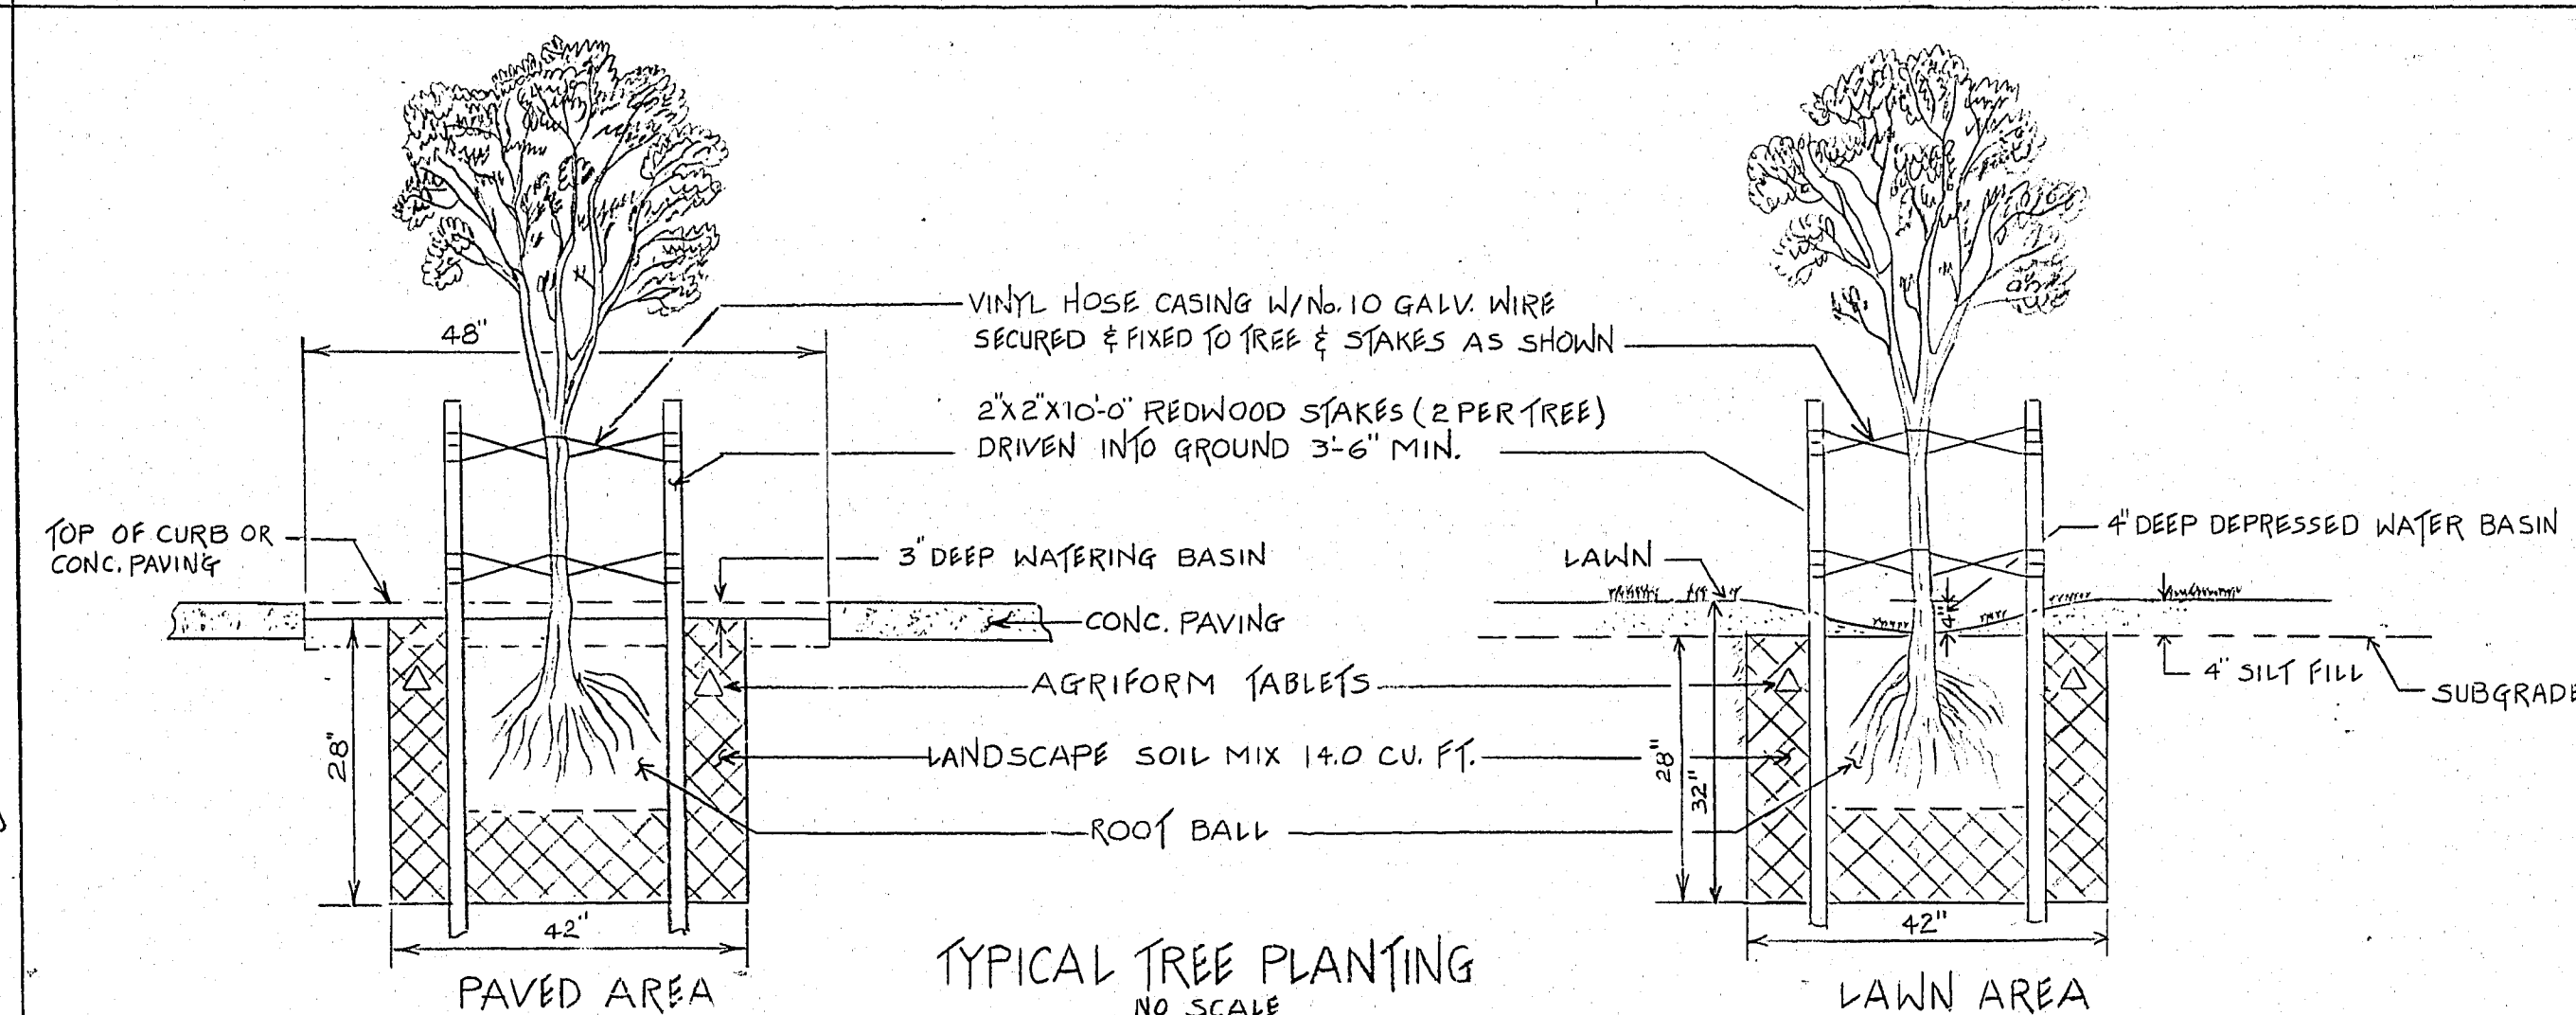
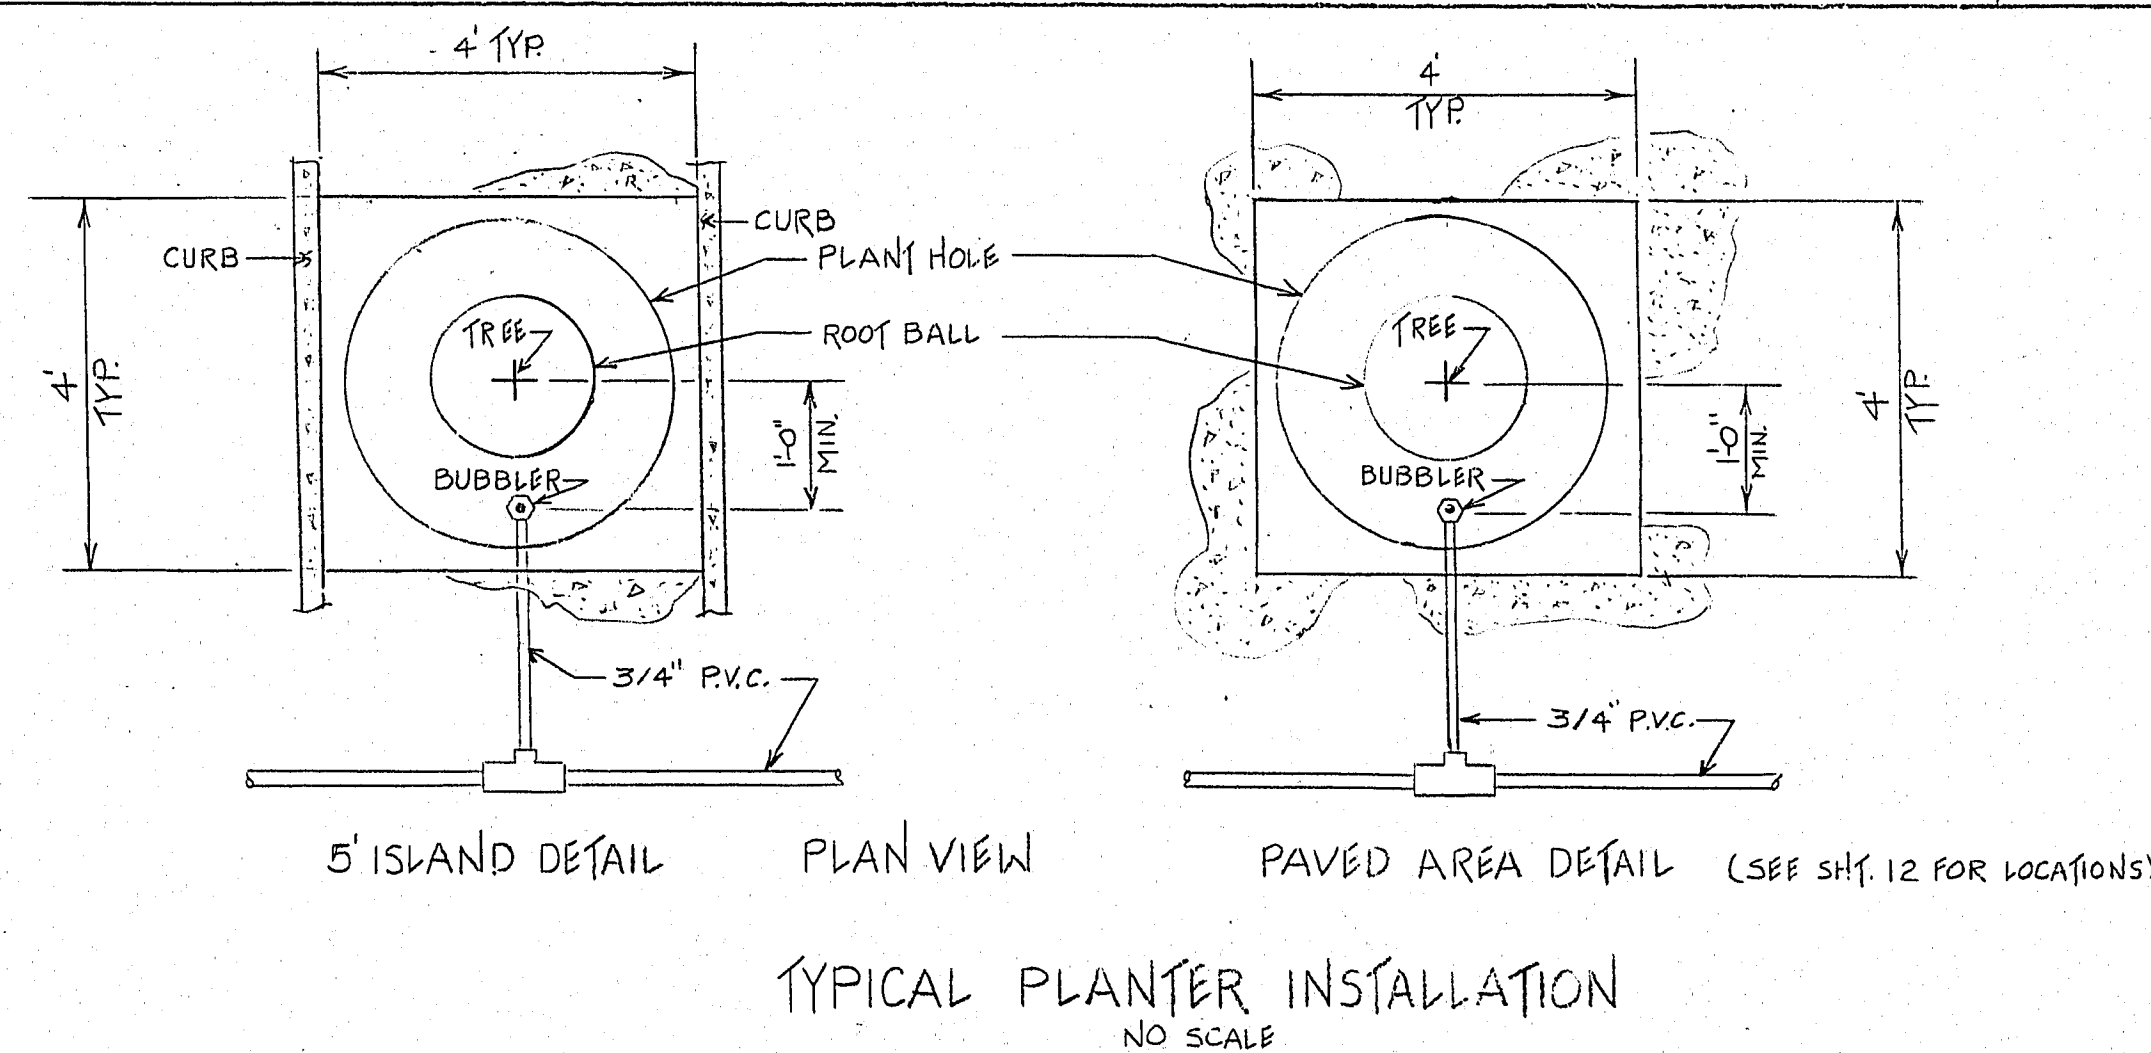
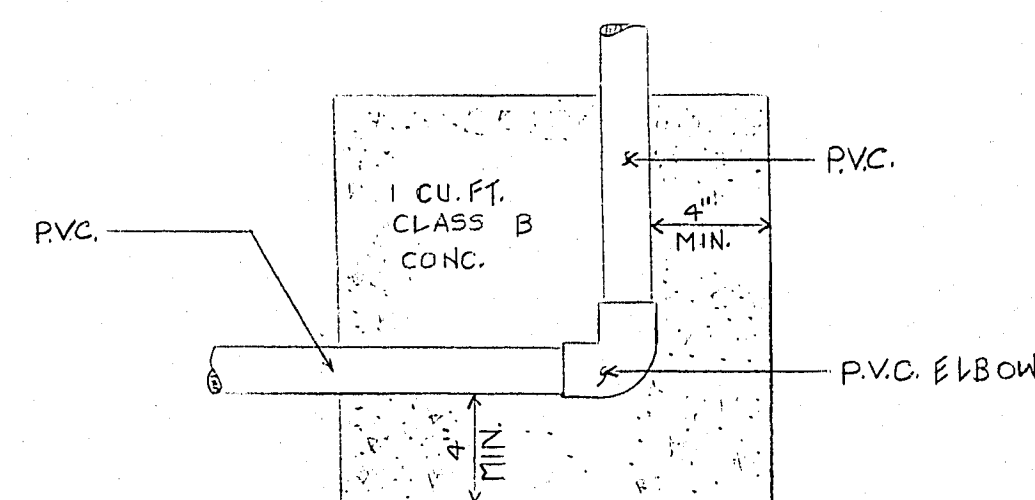
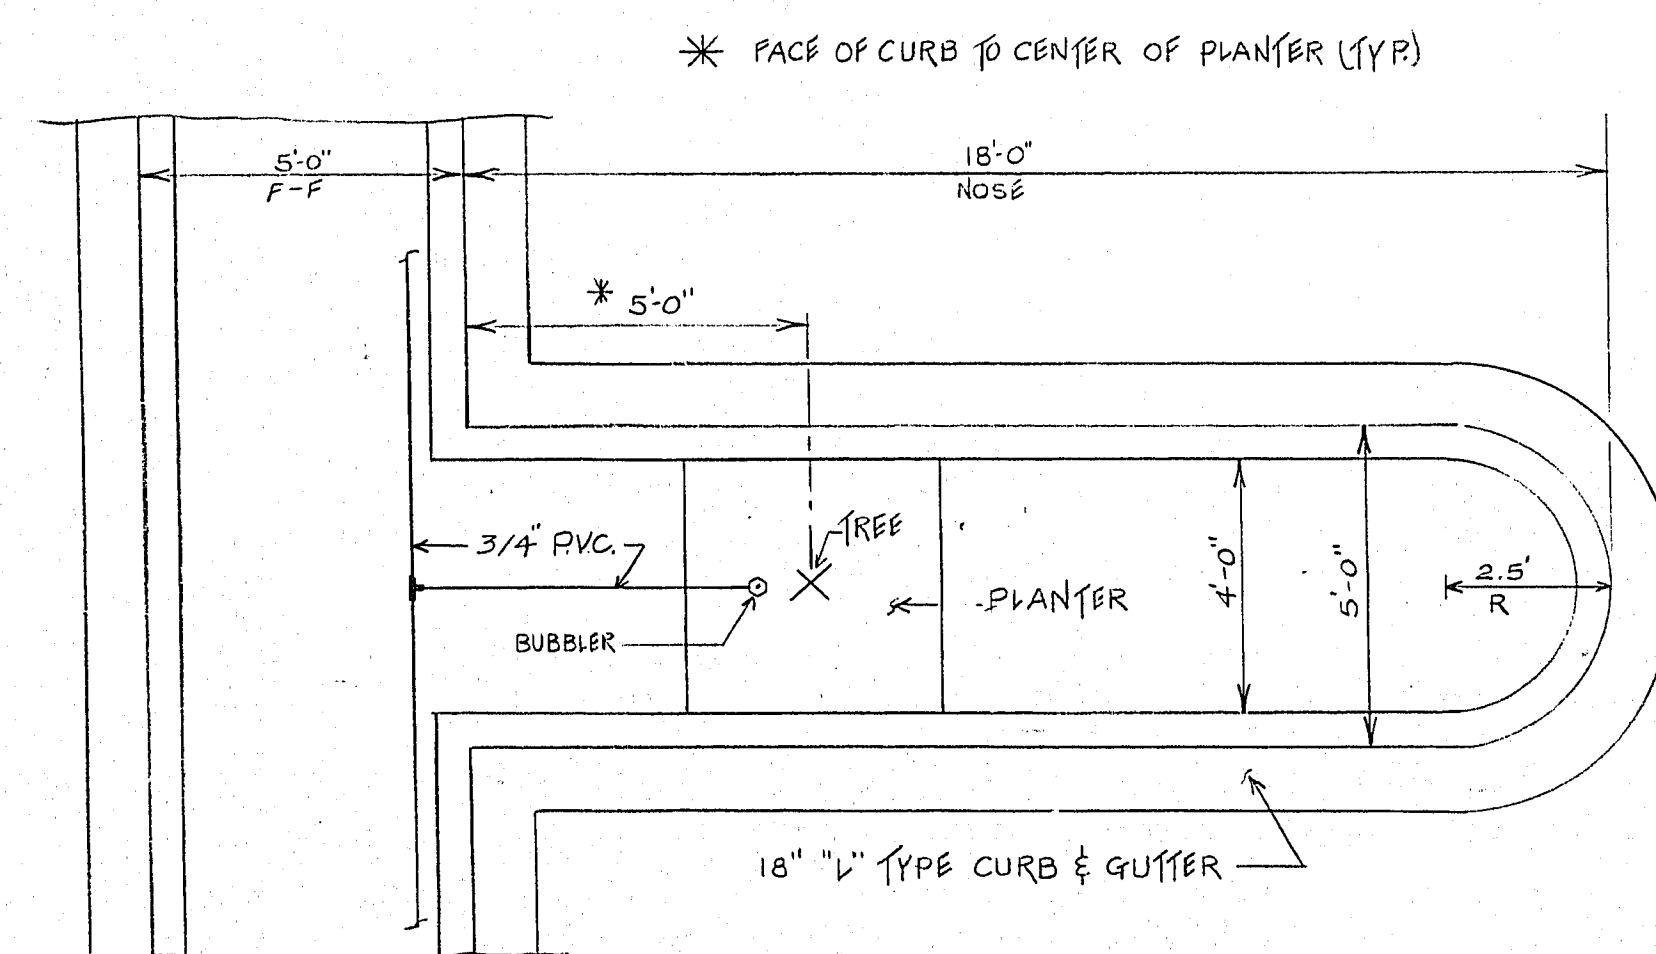
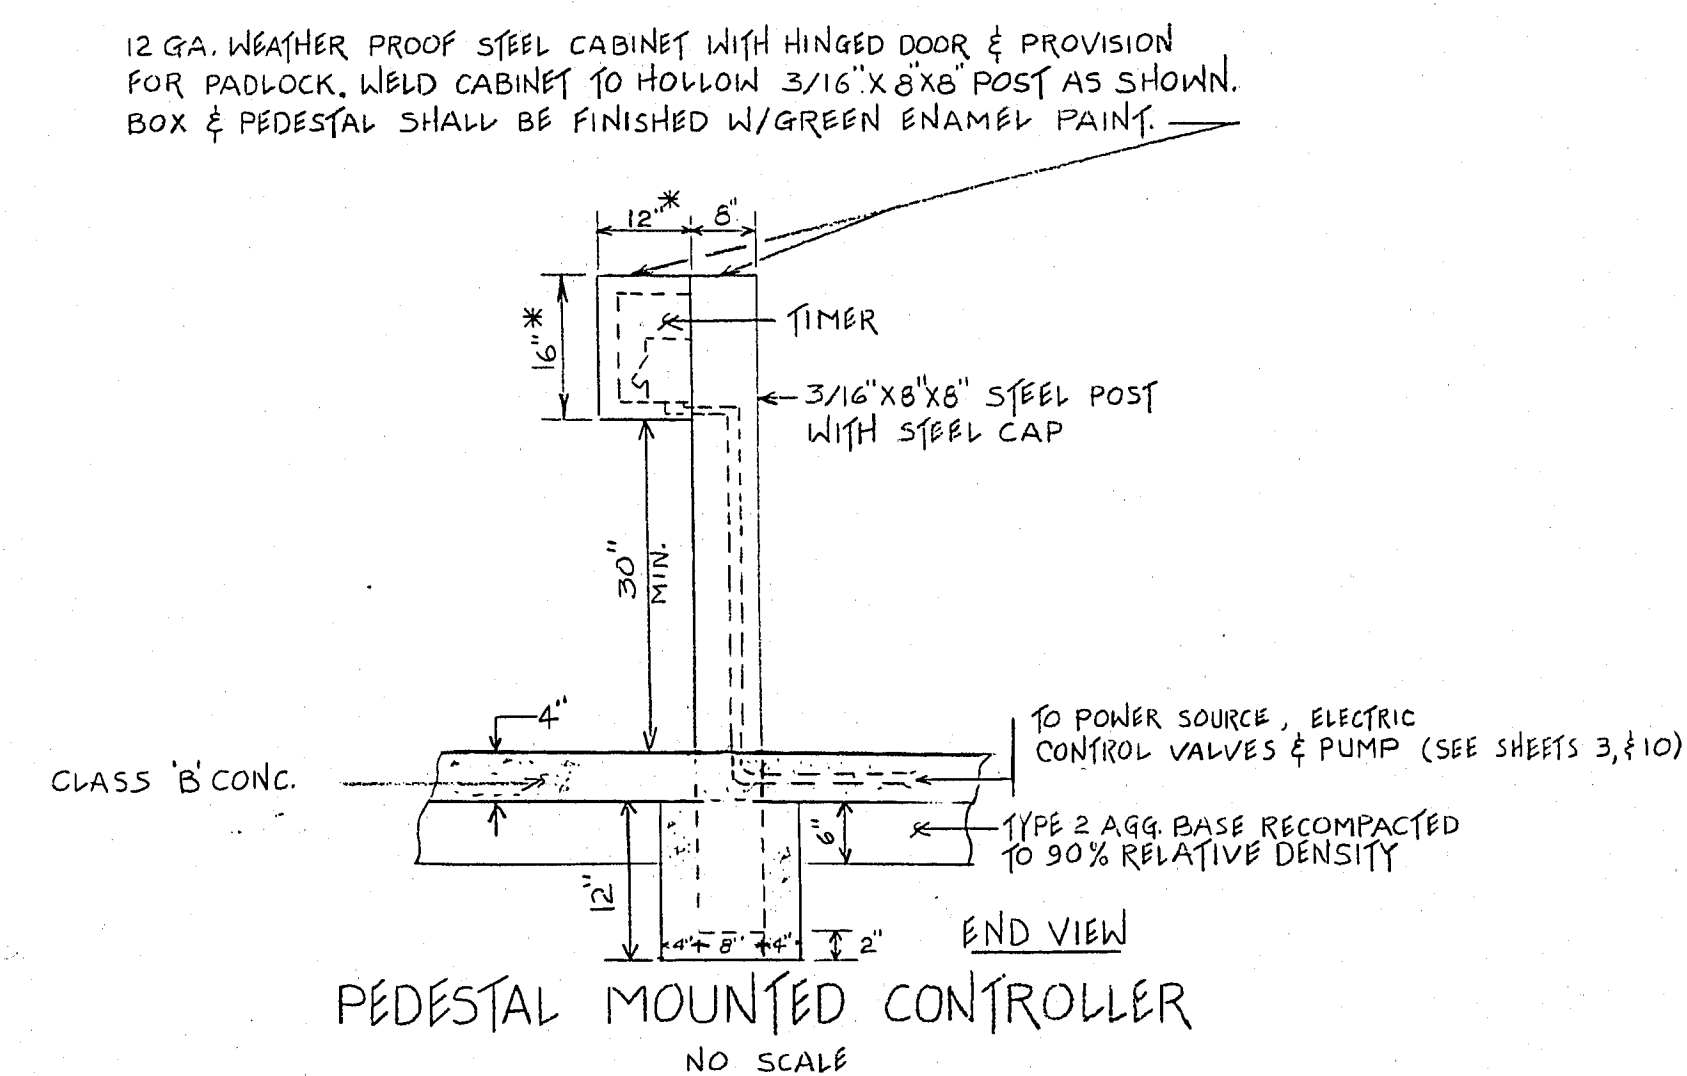
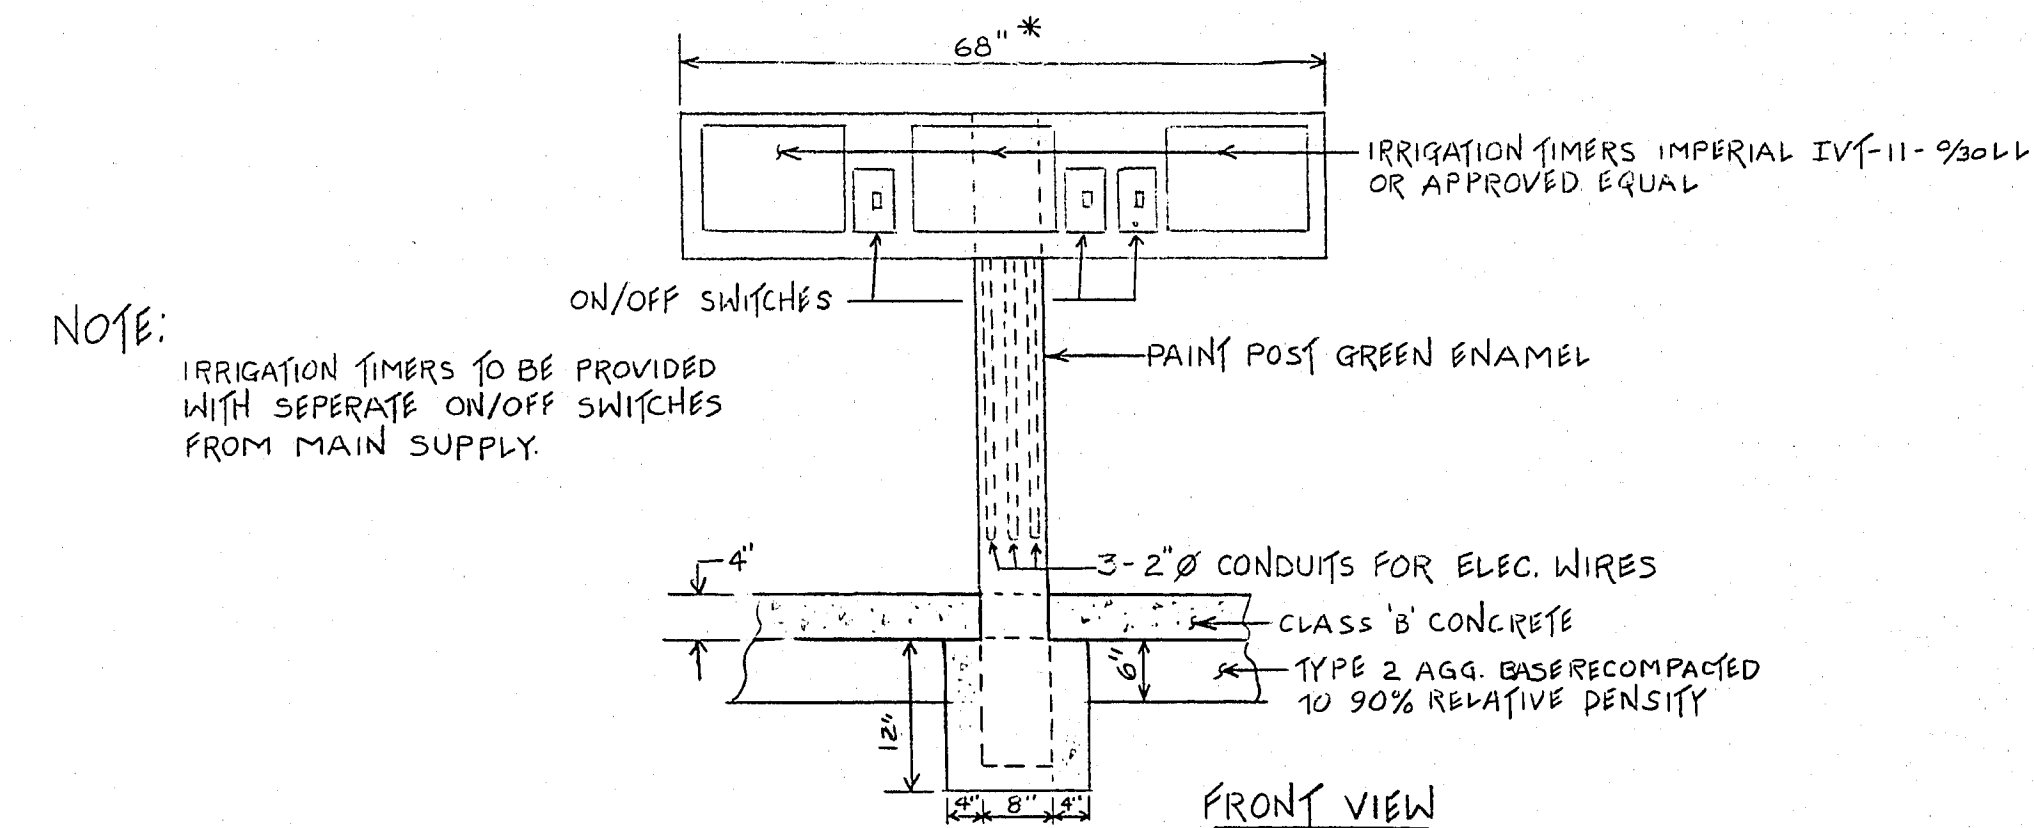


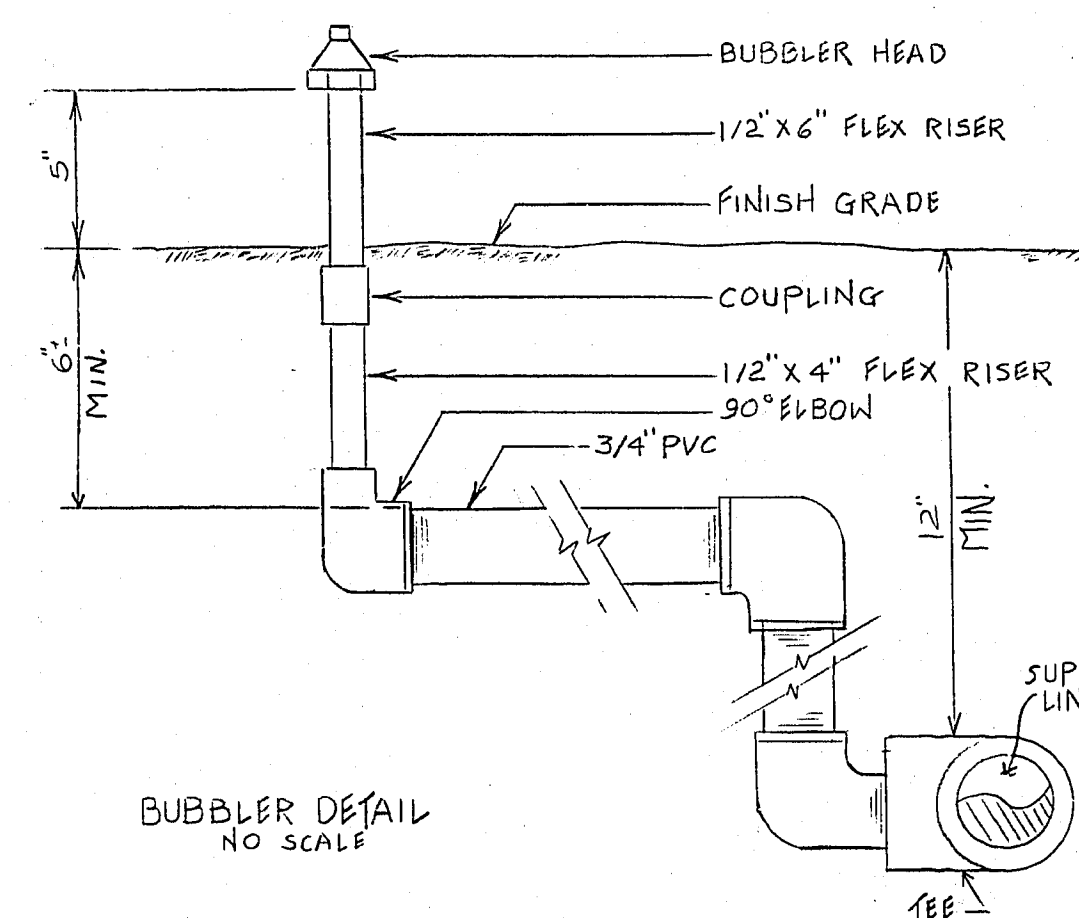

		DIMENSIONS - INCHES			
GATE VALVE	WEIGHT POUNDS	FLANGED			PVC
		A	B	C	
4"	95	9"	15.5"	10"	4"
6"	160	10.5"	19.62	12"	6"

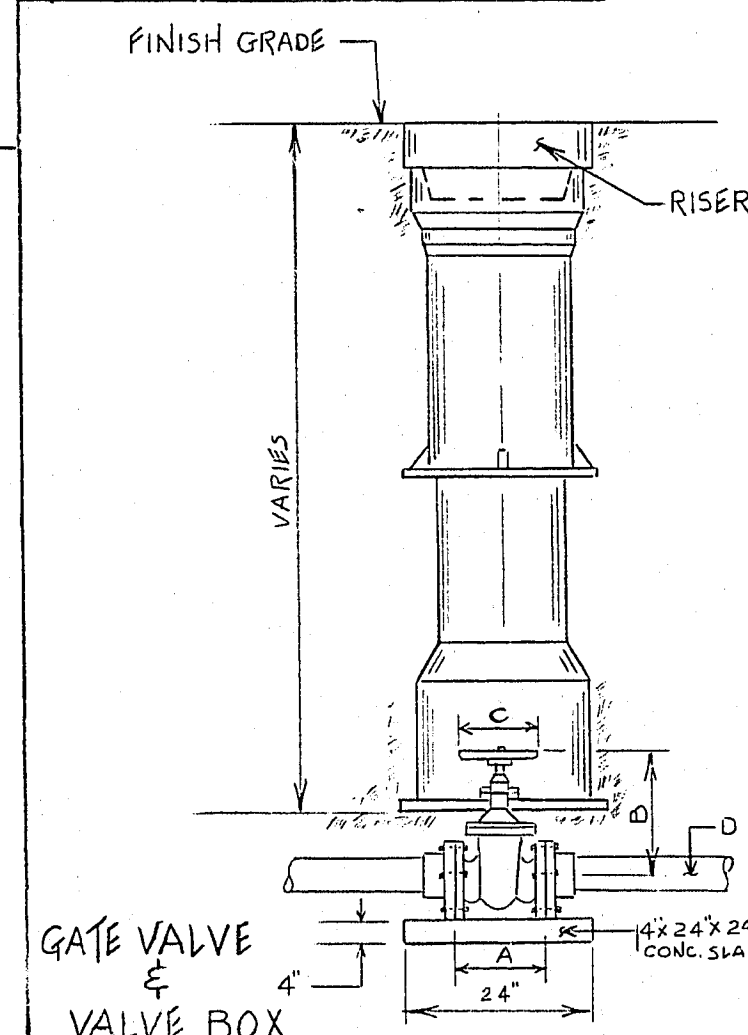

PLANT SIZE	HOLE SIZE	LANDSCAPE SOIL MIX
15 GALLON	42" DIA. X 28" DEEP	14.0 CU. FT.

NOTE:
SEE SHEET No 12 FOR LOCATION
& NAME OF TREES

**CONTRACT
DRAWING**
MAY 20 1982

EXISTING UTILITIES ARE LOCATED ON THE PLANS FOR THE CONVENIENCE OF THE CONTRACTOR ONLY. THE CONTRACTOR SHALL BEAR FULL RESPONSIBILITY FOR PROTECTION OF UTILITIES AND THE CITY BEARS NO RESPONSIBILITY FOR UTILITIES NOT SHOWN ON THE PLANS OR NOT IN THE LOCATION SHOWN ON THE PLANS.