


A EXISTING TOT LOT AND SMALL SHADE SHELTER

SCALE: 1/8" = 1'-0"

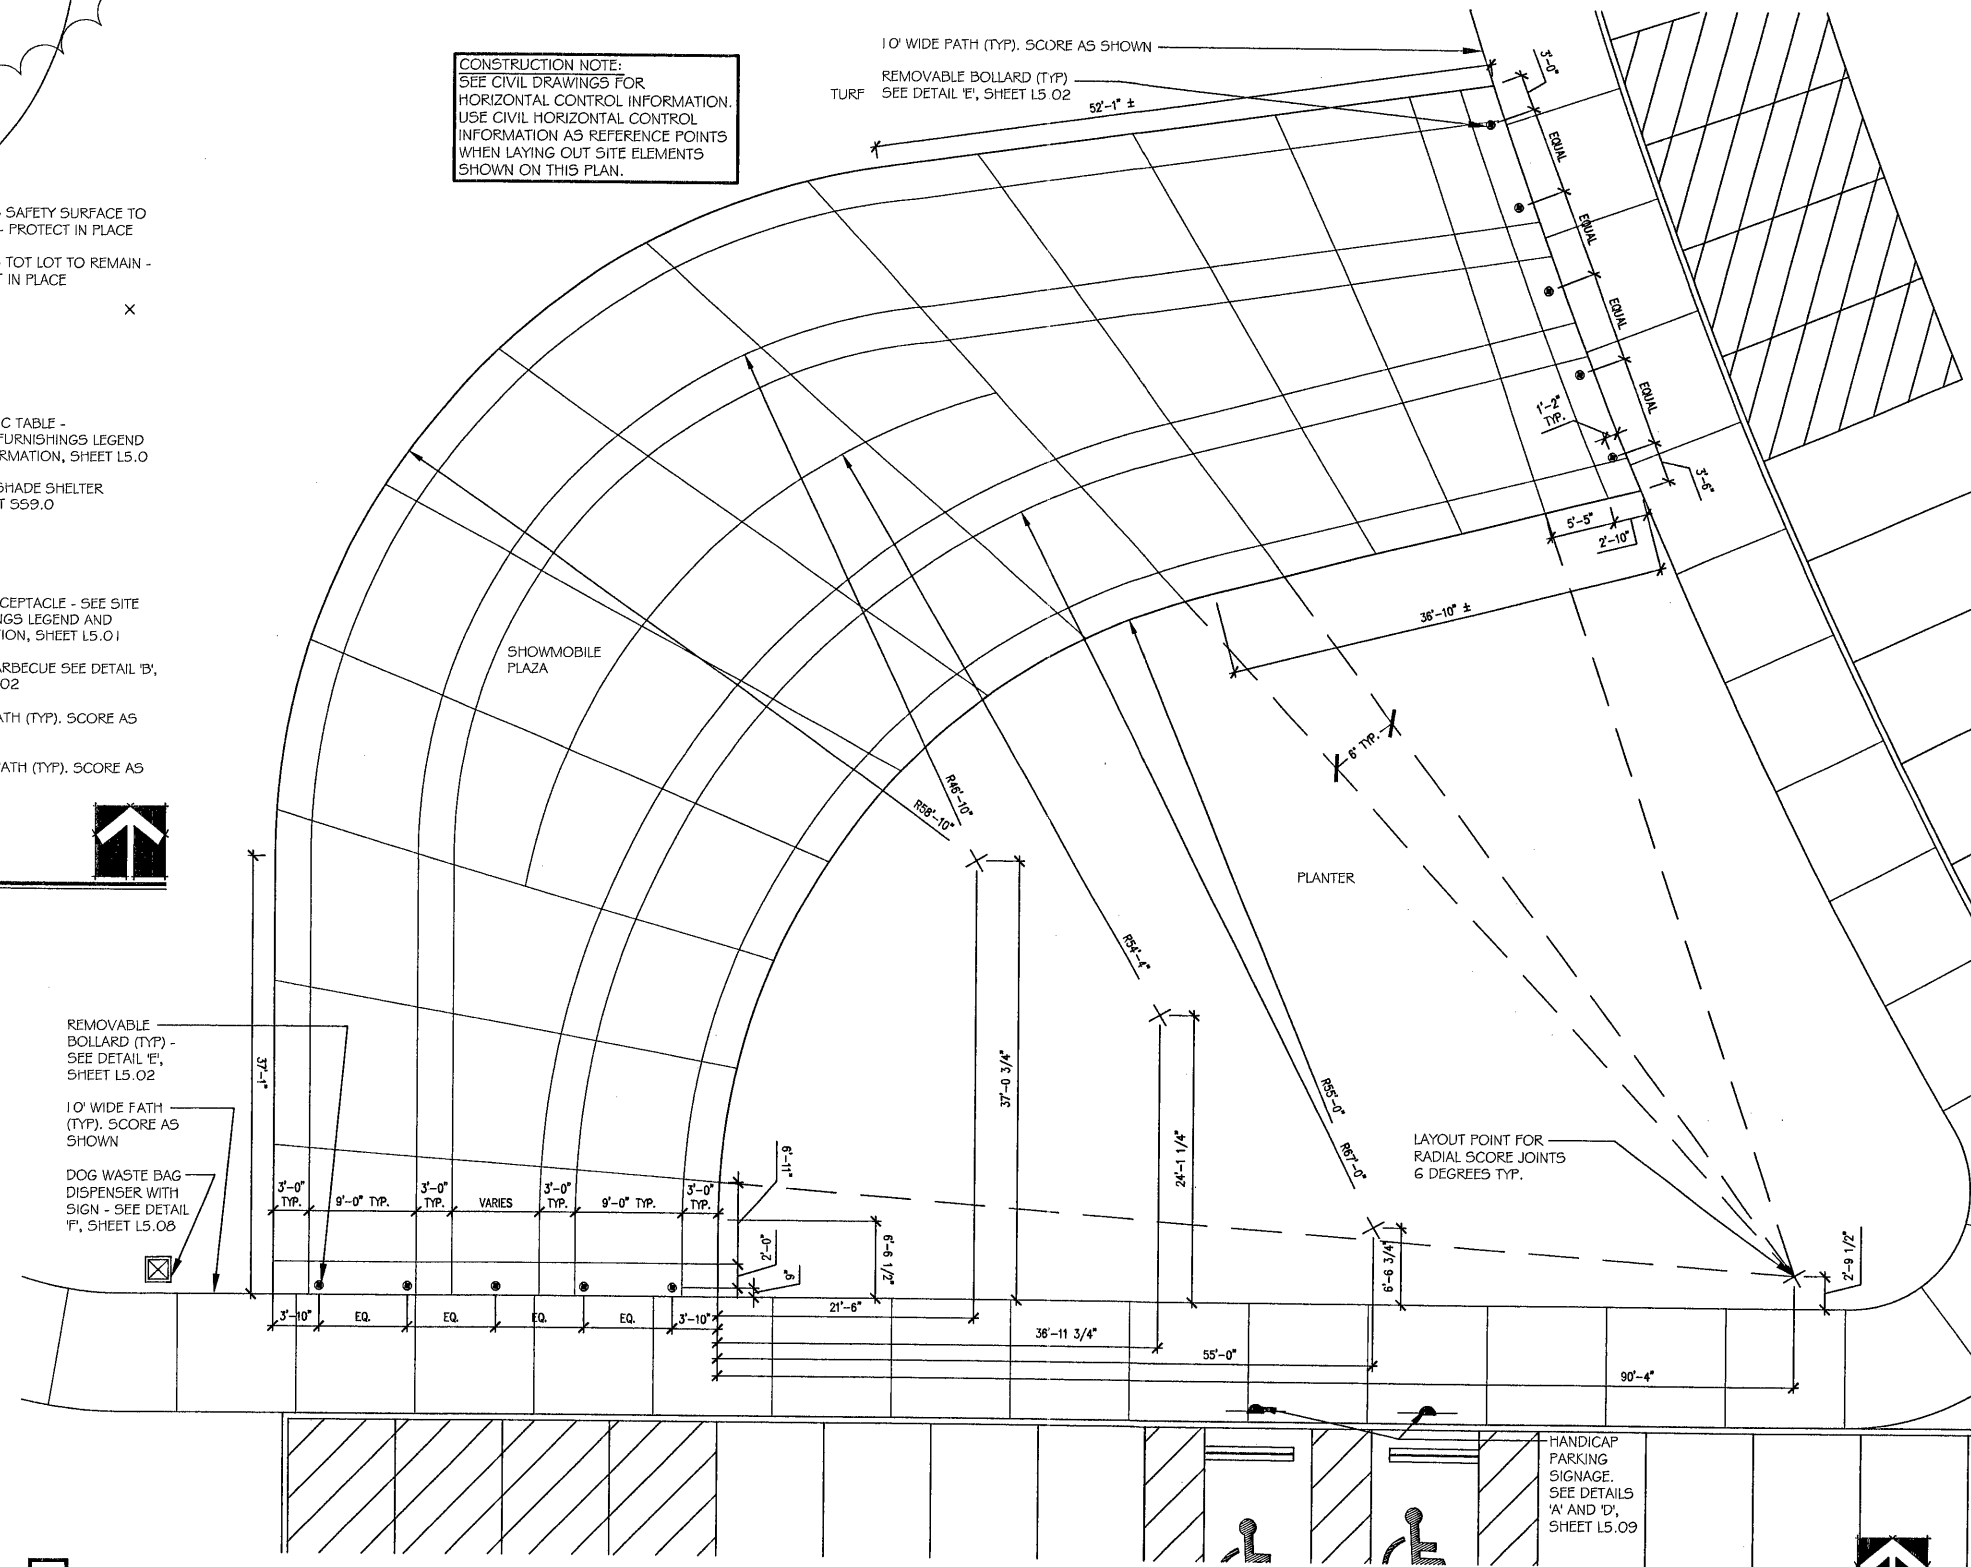

B SHOWMOBILE PLAZA

SCALE: 1/8" = 1'-0"



REVISIONS

CONSULTANT

southwick LA

702.597.3108
12 Commerce Center Drive
Henderson, NV 89014
www.southwickla.com

Lorenzi Park Renovations
Phase 1
PLAN ENLARGEMENT

REGISTERED LANDSCAPE ARCHITECT
STATE OF NEVADA
379
10/18/07

OWNER: CITY OF LAS VEGAS
DEPARTMENT OF PUBLIC WORKS
ARCHITECTURAL SERVICES

400 EAST STEWART AVENUE
LAS VEGAS, NEVADA 89103
PHONE: (702) 229-6335
FAX: (702) 584-8846
TDD: (702) 584-1088

DRAWN: SAR
FILE: 06-083
DATE: JUNE 2007
SCALE: AS SHOWN
REV NO: 01B3401
CLV DWG NO: 65018-41
DATE: 1.9.2007 2.3.1.7.3

L4.03

117409