



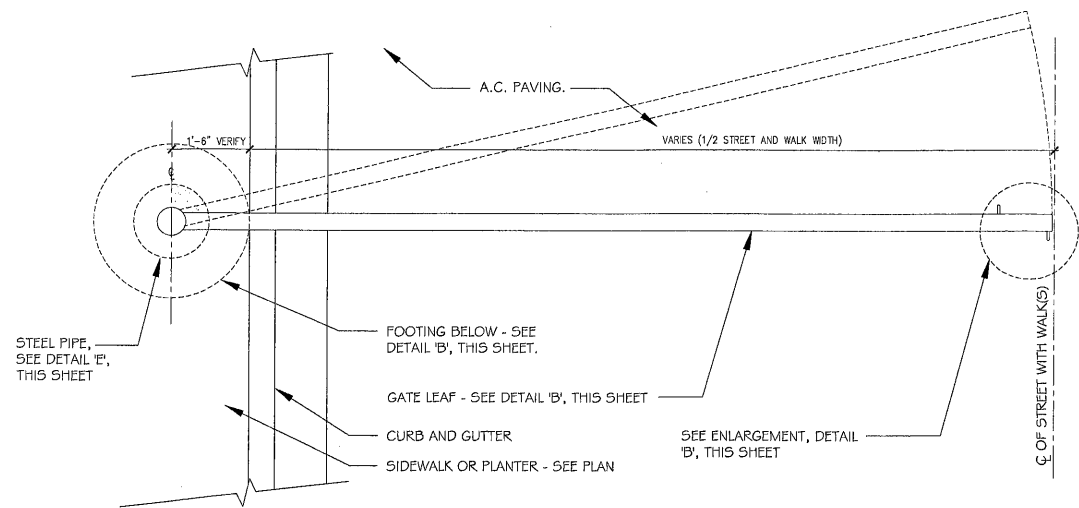


**A** DOUBLE VEHICLE GATE PLAN (CLOSED POSITION)

NOT TO SCALE

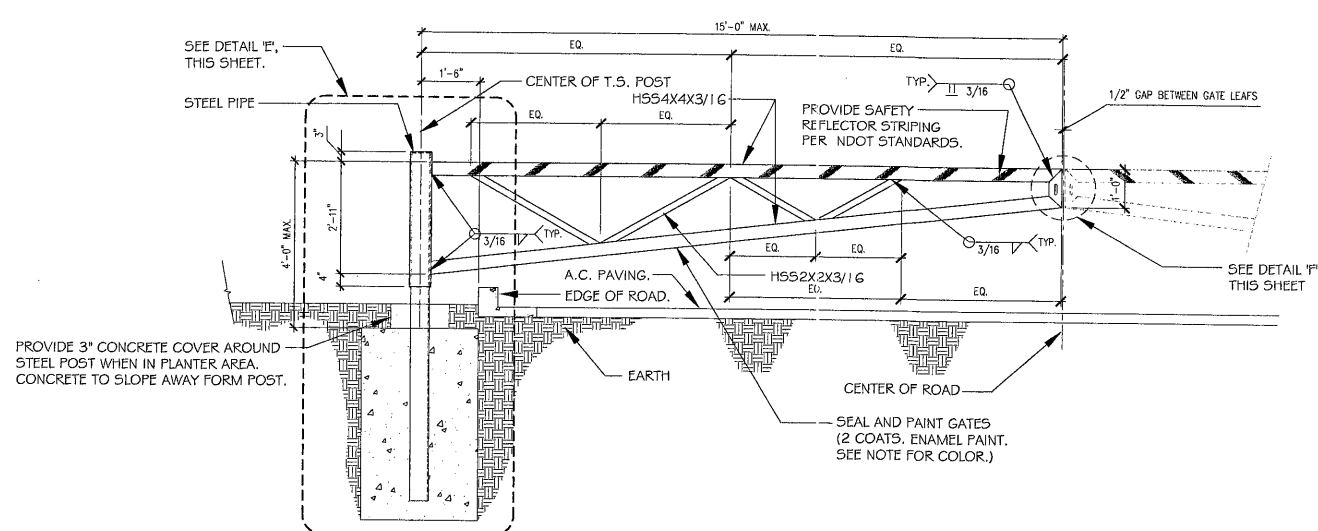


**B** VEHICULAR GATE WITH CHAIN LOCK (CLOSED POSITION)

NOT TO SCALE

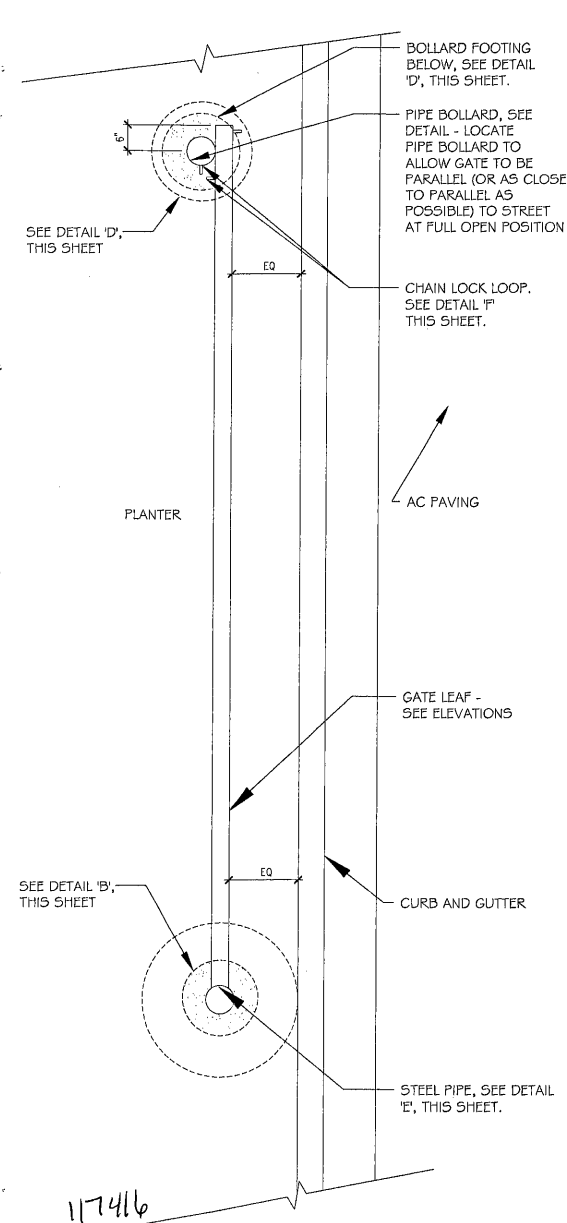


**C** VEHICLE GATE PLAN (OPEN POSITION)

NOT TO SCALE

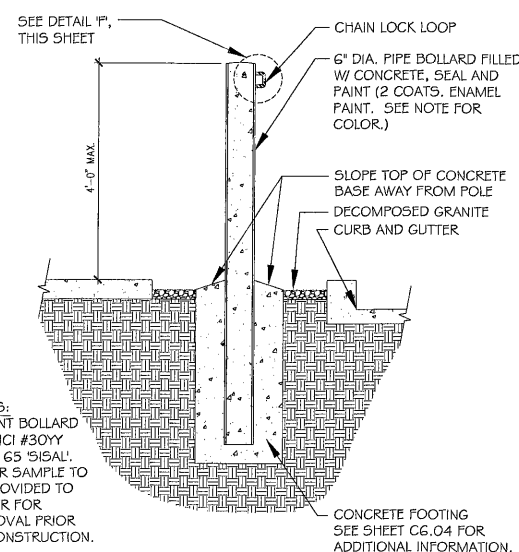


**D** VEHICLE GATE BOLLARD

NOT TO SCALE

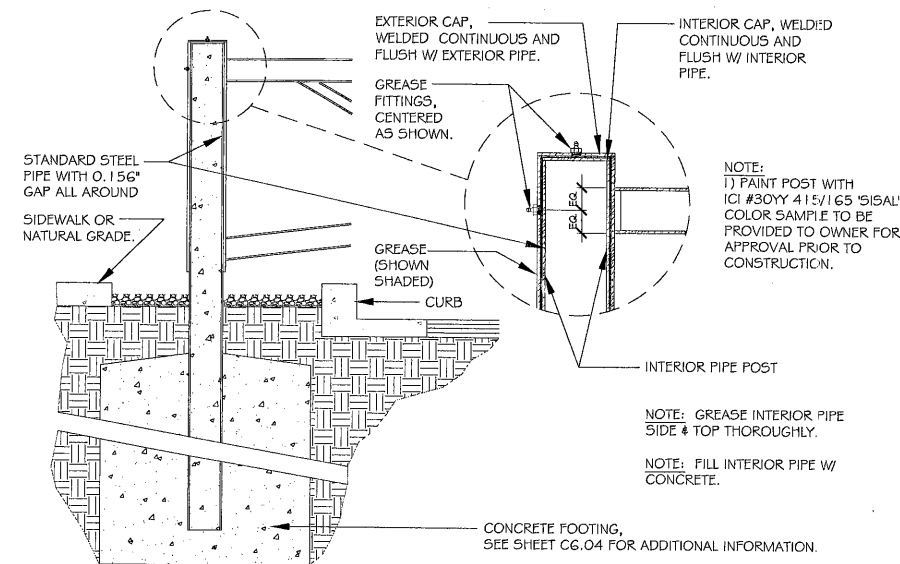


**E** HINGE AT VEHICLE GATE

NOT TO SCALE

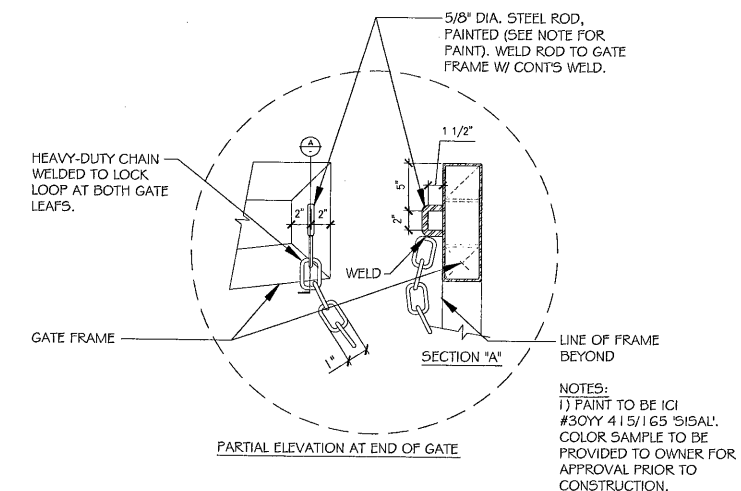

**F** VEHICLE GATE CHAIN LOCK LOOP

NOT TO SCALE

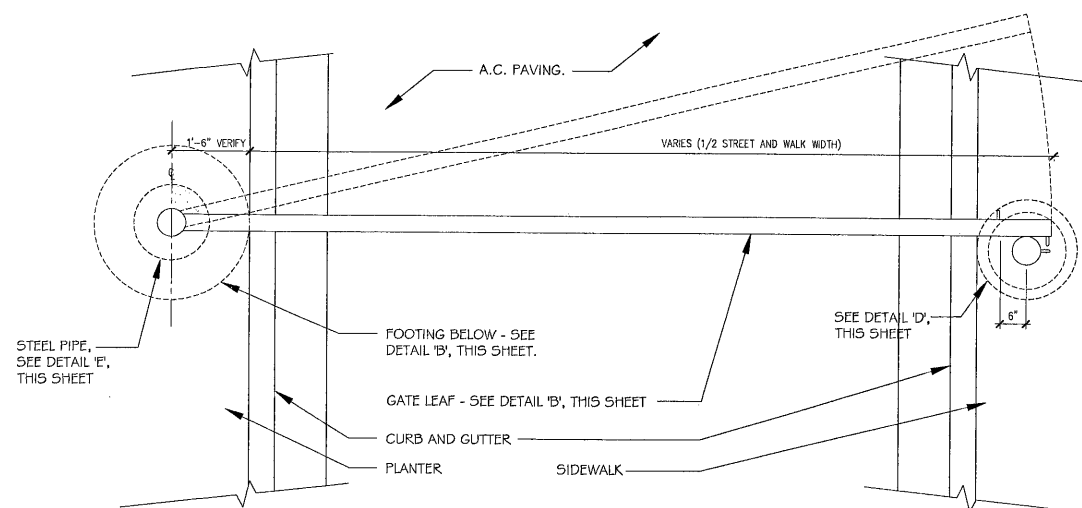

**G** SINGLE VEHICLE GATE PLAN (CLOSED POSITION)

NOT TO SCALE

REVISIONS


| NO. | DATE     | DESCRIPTION             |
|-----|----------|-------------------------|
| 1   | 10/12/07 | ISSUED FOR CONSTRUCTION |

CONSULTANT

**southwick LA**

702.597.3108  
12 Commerce Center Drive  
Henderson, NV 89014  
www.southwickla.com

Lorenzi Park Renovations  
Phase 1  
SITE DETAILS

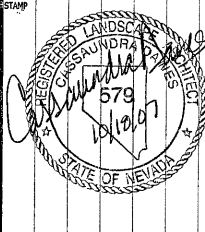

OWNER: CITY OF LAS VEGAS  
DEPARTMENT OF PUBLIC WORKS  
ARCHITECTURAL SERVICES

400 EAST STEWART AVENUE  
LAS VEGAS, NEVADA 89101  
PHONE: (702) 229-5535  
FAX: (702) 384-1846  
TDD: (702) 386-9108

DRAWN: SAR  
FILE: 06-083  
DATE: JUNE 2007  
SCALE: AS SHOWN  
DID NO: 07183401  
CIVIL NO: 65018-41

19 2007 2 3 17

15.04