


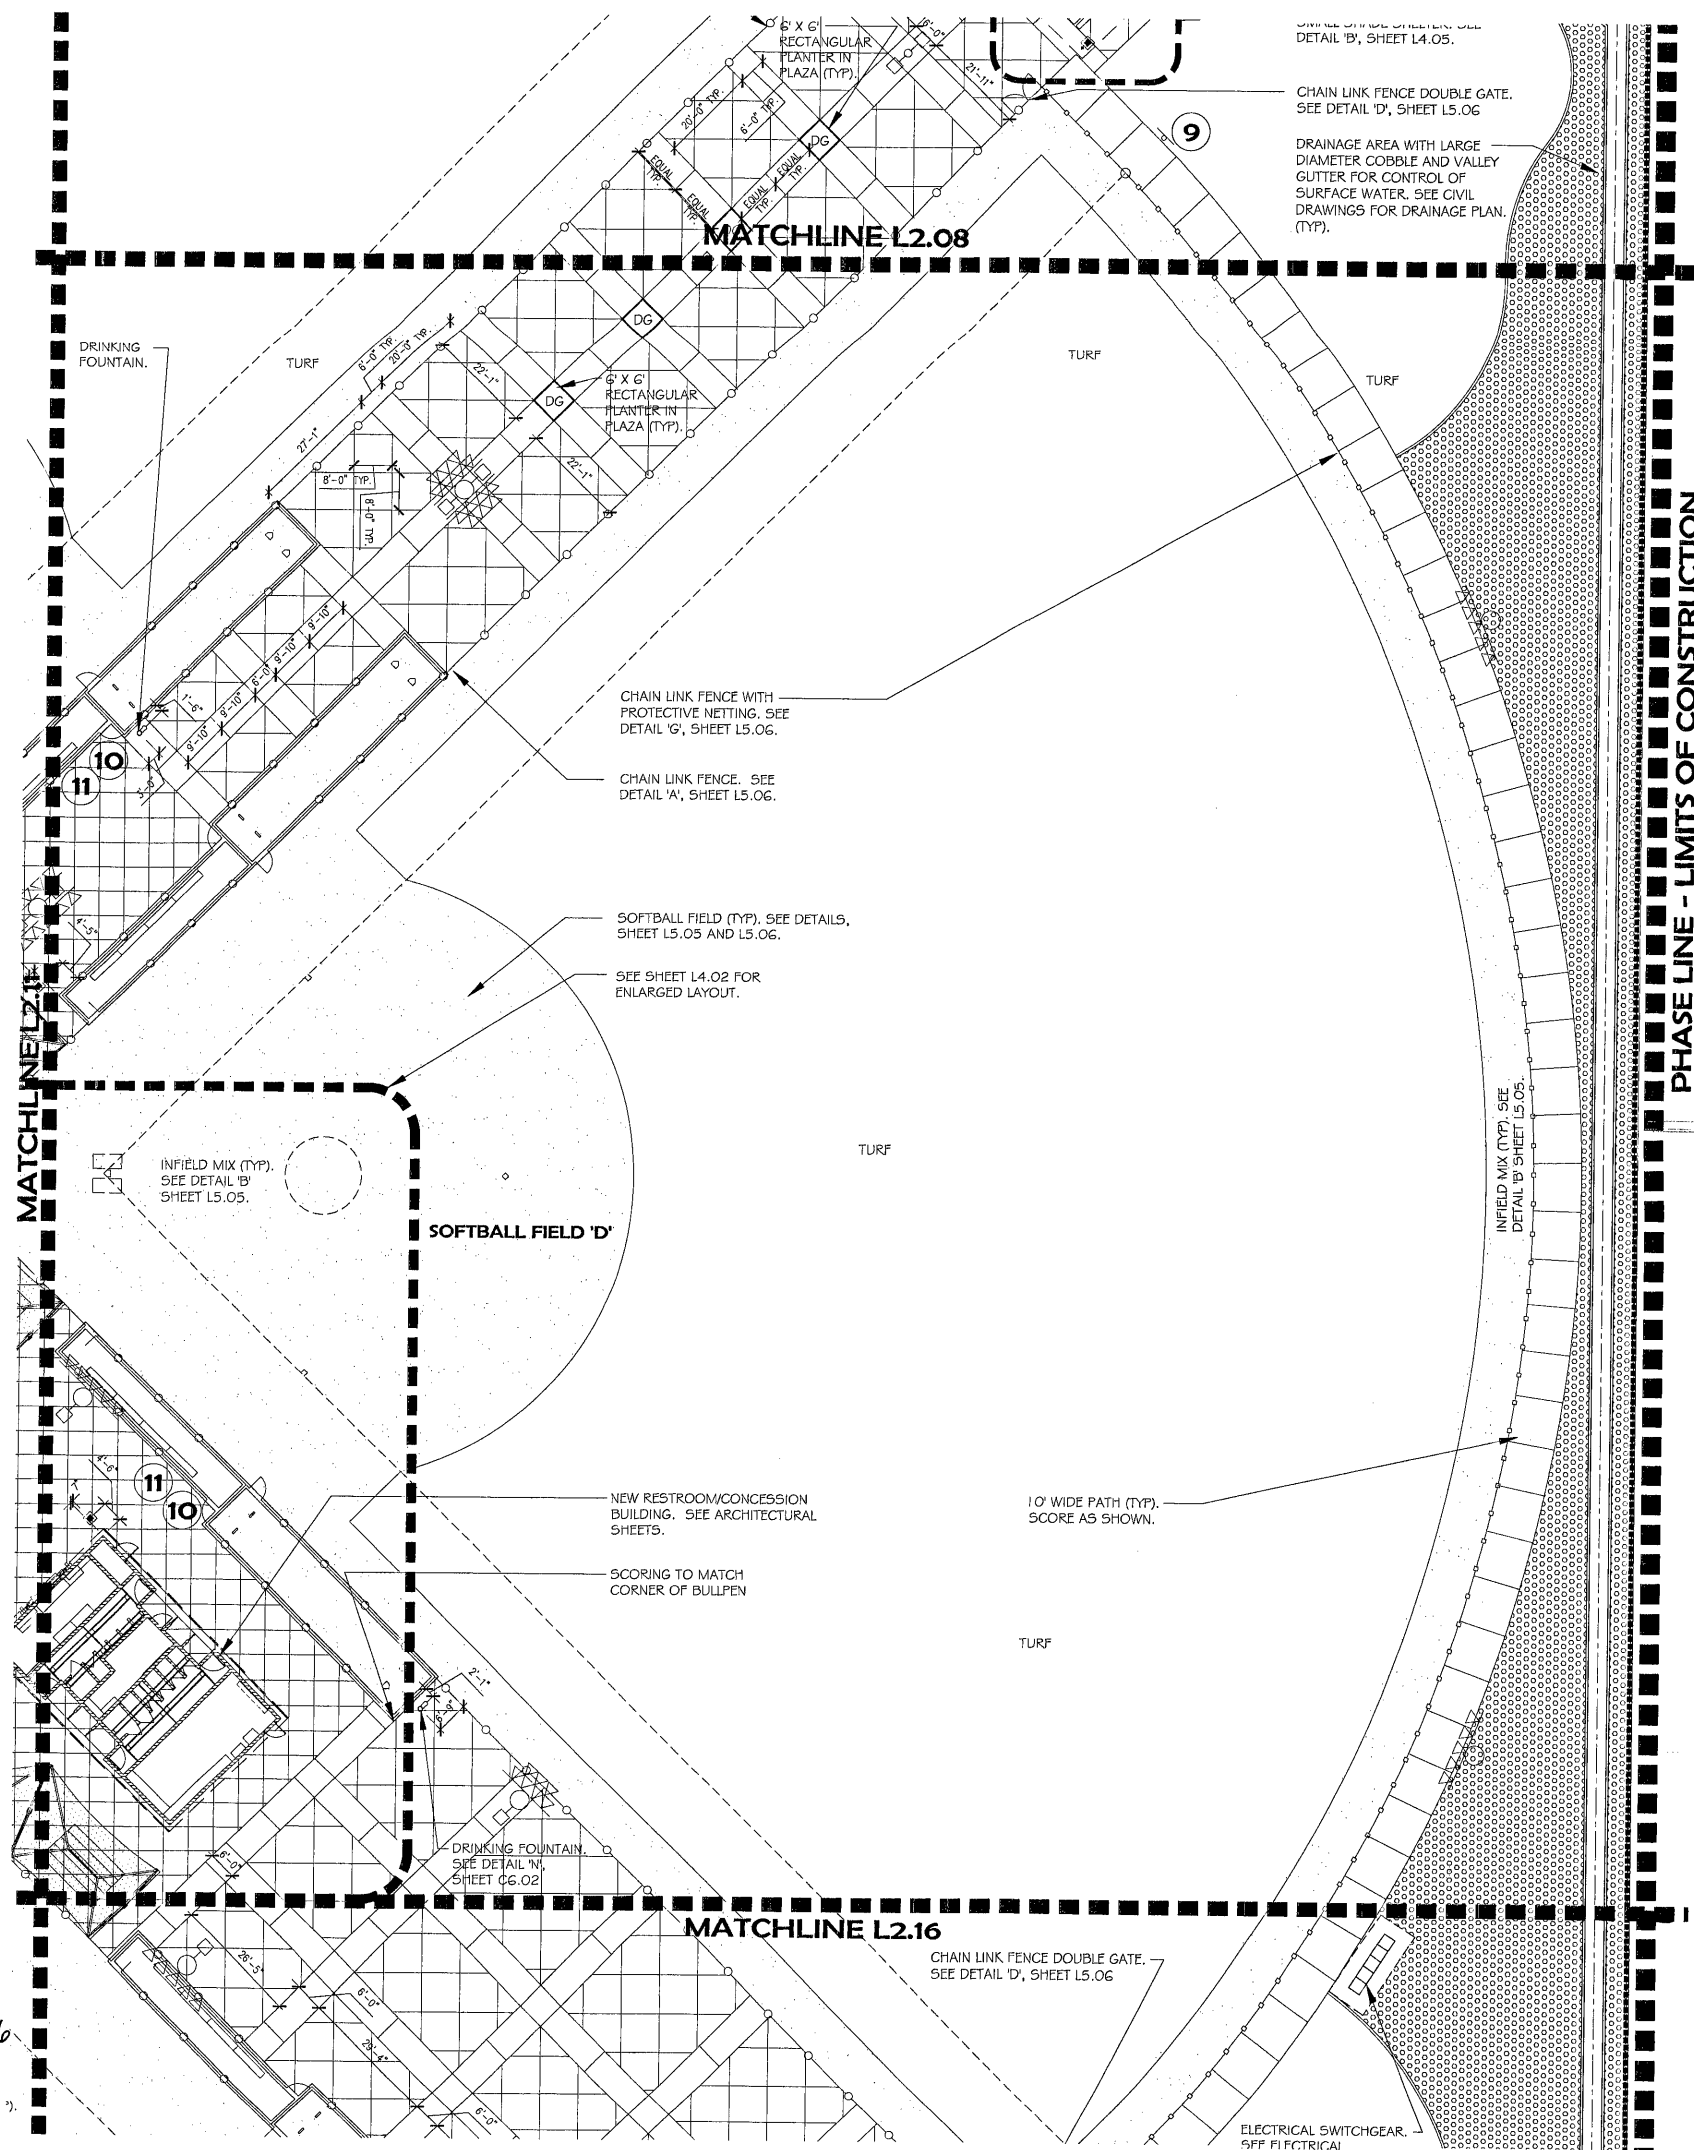

SITE LEGEND

SYMBOL

DESCRIPTION

PHASE LINE / LIMITS OF CONSTRUCTION

ADD ALT #1 LIMIT LINE

EXISTING CMU WALL, PROTECT IN PLACE

DG

DECOMPOSED GRANITE

MOW/CURB

SEE DETAIL 'C', SHEET L5.01

PERIMETER SPLIT RAIL FENCE

SEE DETAILS 'D' AND 'E', SHEET L5.01

PARK CONCRETE PATHS AND PLAZAS

SEE NOTE G, THIS SHEET

RIP-RAP PER CIVIL DRAWINGS

SEE PLANTING PLANS FOR RIP-RAP COLOR

PARK SIGNAGE. SEE PARK SIGN LEGEND, THIS SHEET

TRAFFIC SIGNAGE. SEE CIVIL DRAWINGS FOR ADDITIONAL INFORMATION

PERMANENT BOLLARDS AT MAIN PLAZA DROP-OFF

SEE DETAIL 'D', SHEET L5.02 (SQUARE SYMBOL)

REMOVABLE BOLLARDS AT SHOWMOBILE PLAZA

SEE DETAIL 'E', SHEET L5.02 (ROUND SYMBOL)

TRASH RECEPTACLE

SEE 'SITE FURNISHINGS LEGEND AND INFORMATION', SHEET L5.01

BENCH

SEE 'SITE FURNISHINGS LEGEND AND INFORMATION', SHEET L5.01

ADA ACCESSIBLE PICNIC TABLE

SEE 'SITE FURNISHINGS LEGEND AND INFORMATION', SHEET L5.01

BIKE RACK

SEE 'SITE FURNISHINGS LEGEND AND INFORMATION', SHEET L5.01

DRINKING FOUNTAIN. SEE 'SITE FURNISHINGS LEGEND AND INFORMATION', SHEET L5.01 AND DETAIL 'N', SHEET C6.02

DOG WASTE BAG DISPENSER WITH SIGN.

SEE DETAIL 'P', SHEET L5.08

FAMILY BARBECUE GRILL

SEE DETAIL 'B', SHEET L5.02

LIGHTING. SEE ELECTRICAL DRAWINGS.

TENNIS MAINTENANCE SHED ON

CONCRETE PAD. SEE 'SITE FURNISHINGS LEGEND AND INFORMATION', SHEET L5.01

BLEACHERS - 5 BENCHES.

SEE DETAIL 'A', SHEET L5.05

AND DETAIL 'H', SHEET L5.06

ADAPTIVE TOT LOT WITH

SHADE COVER (LARGE)

SEE DETAIL 'A', SHEET L4.06 FOR

PLAY STRUCTURE. SEE F52.0 FOR

SHADE COVER.

SOFTBALL FIELD TOT LOT WITH

SHADE COVER (SMALL)

SEE DETAIL 'B', SHEET L4.06 FOR

PLAY STRUCTURE. SEE F53.0 FOR

SHADE COVER.

50' X 50' SHADE SHELTER

SEE SHEETS 551.0 THRU 554.2.

36' X 36' SHADE SHELTER

SEE SHEETS 555.0 THRU 558.2.

16' X 16'

SHADE SHELTER

SEE SHEETS 559.0

THRU 5512.2.

PARK SIGN LEGEND

ID	DESCRIPTION
1	SITE SHELTER RESERVATION SIGN. POLE MOUNTED SIGN. SEE DETAIL 'C', SHEET L5.08
2	PARK RULES SIGN, POLE MOUNTED SIGN. SEE DETAIL 'D', SHEET L5.08.
3	REPORT VANDALISM SIGN. POLE MOUNTED SIGN. SEE DETAIL 'E', SHEET L5.08.
4	DOG SIGN, POLE MOUNTED SIGN. SEE DETAILS 'F' AND 'G' SHEET L5.08.
5	WALK LOOP TRAIL SIGN. POLE MOUNTED SIGN. SEE DETAIL 'H' SHEET L5.08.
6	HANDICAP SIGN, POLE MOUNTED SIGN. SEE DETAILS 'A' AND 'D' SHEET L5.09.
7	EXCLUSIVE HANDICAP SIGN, POLE MOUNTED SIGN. SEE DETAILS 'B' AND 'E' SHEET L5.09.
8	VAN ACCESSIBLE HANDICAP SIGN, POLE MOUNTED SIGN. SEE DETAILS 'C' AND 'F' SHEET L5.09.
9	SOFTBALL SIGN. POLE MOUNTED SIGN. SEE DETAIL 'G' SHEET L5.05.
10	FIELD I.D. SIGN, SOFTBALL. FENCE MOUNTED SIGN. SEE DETAIL 'H' SHEET L5.05.
11	SOFTBALL FIELD RULES SIGN. FENCE MOUNTED SIGN. SEE DETAIL 'I' SHEET L5.05.
12	TENNIS COURT SIGN. FENCE MOUNTED SIGN. SEE DETAIL 'G' SHEET L5.07.
13	TENNIS CLASS SIGN. FENCE MOUNTED SIGN. SEE DETAIL 'H' SHEET L5.07.
14	TENNIS RULES SIGN. FENCE MOUNTED SIGN. SEE DETAIL 'I' SHEET L5.07.
15	PIONEER TRAIL SIGN. POLE MOUNTED SIGN. SEE DETAIL 'H' SHEET L5.09.

NOTES:

- 1) SEE SHEET L5.01 FOR SITE FURNISHINGS LEGEND AND INFORMATION.
- 2) CONTRACTOR SHALL OBTAIN AND COORDINATE ALL NECESSARY PERMITS, INSPECTIONS AND APPROVALS REQUIRED FOR THIS WORK. ALL CONSTRUCTION SHALL BE PERFORMED ACCORDING TO LOCAL CODES AND ORDINANCES.
- 3) INSTALL ALL PARK EQUIPMENT AND COMPONENTS IN ACCORDANCE WITH MANUFACTURER'S SPECIFICATIONS AND INSTRUCTIONS. INSTALL ALL PARK EQUIPMENT AND COMPONENTS AT LOCATIONS SHOWN ON DRAWINGS; PROPERLY ALIGNED AND SPACED; PLUMBED VERTICALLY, COMPLETE AND READY FOR USE. ALL BENCHES ARE TO BE LOCATED AT LEAST 18" BEYOND PATH EDGE WHERE ADJACENT TO THE 10' WALKS. SEE PLAN ENLARGEMENT SHEETS FOR ADDITIONAL SITE FURNITURE LOCATIONS. SECURE OWNERS APPROVAL OF LOCATIONS PRIOR TO MOUNTING.
- 4) THE CONTRACTOR SHALL BE RESPONSIBLE FOR THE ACCURATE LAYOUT OF THE PROJECT; FOR ESTABLISHING ALL REFERENCE POINTS AND LINES SET FOR CONSTRUCTION. SEE CIVIL DRAWINGS FOR HORIZONTAL CONTROL, GRADING AND UTILITY DRAWINGS. VERIFY ALL EXISTING CONDITIONS PRIOR TO CONSTRUCTION. BRING ALL DISCREPANCIES TO THE ATTENTION OF THE OWNER'S REPRESENTATIVE PRIOR TO CONSTRUCTION.
- 5) VERIFY THE LOCATIONS OF ALL UNDERGROUND UTILITIES AND SERVICES PRIOR TO ANY EXCAVATION OR CONSTRUCTION. CONTRACTOR TO COORDINATE WITH OFF-SITE IMPROVEMENTS AND UTILITIES, INCLUDING STREET LIGHTING. CONTRACTOR ASSUMES FULL RESPONSIBILITY FOR ALL DAMAGE CAUSED BY THE FAILURE TO DO SO.
- 6) ALL CONCRETE TO BE NATURAL GREY COLOR, MEDIUM BROOM FINISH. SCORE PER PLAN. SCORING ALONG 10' WALKS TO BE APPROX. 1/8" ON CENTER. SCORING ALONG 5' WALKS TO BE APPROX 5/8" ON CENTER. MAXIMUM DISTANCE BETWEEN CONTR JOINTS TO BE 10'. MAXIMUM DISTANCE BETWEEN EXPANSION JOINTS TO BE 30'. SEE DETAIL 3, SHEET CG.01.

