

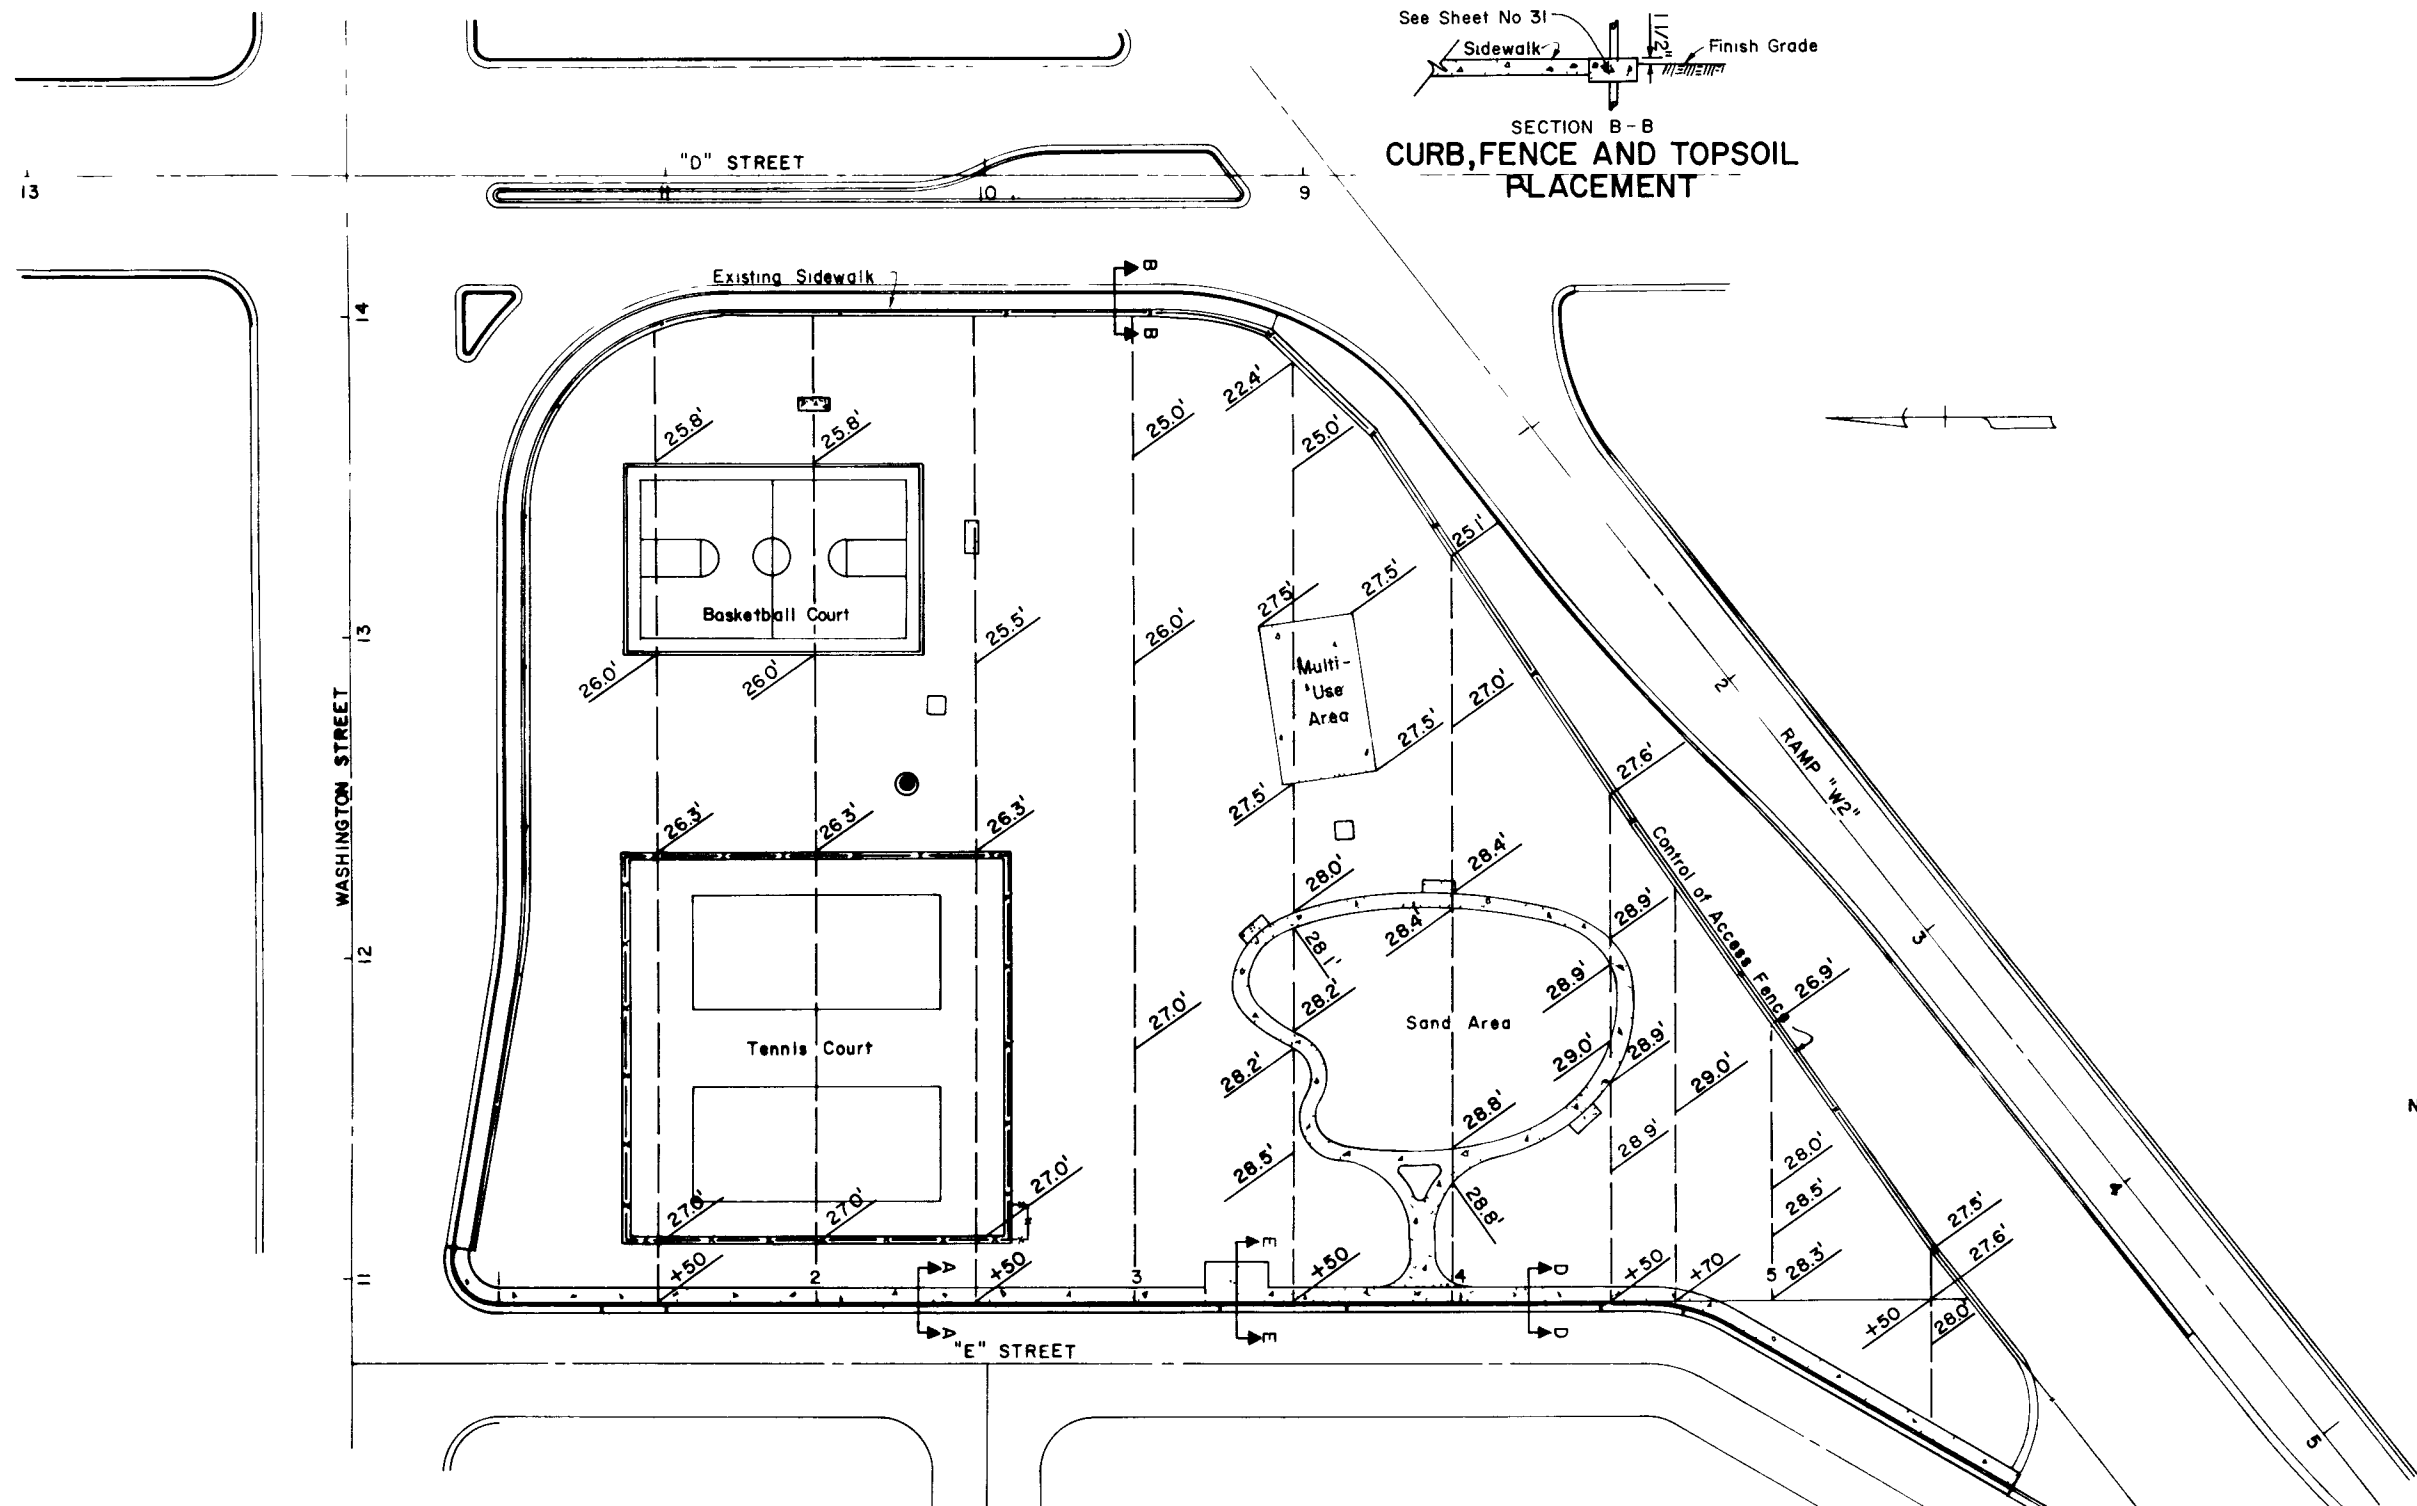
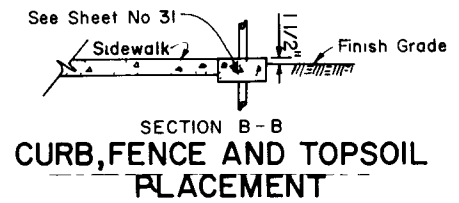



FED RD REG NO	STATE	PROJECT NO	COUNTY
9	NEVADA	I-015-1(48)43	CLARK

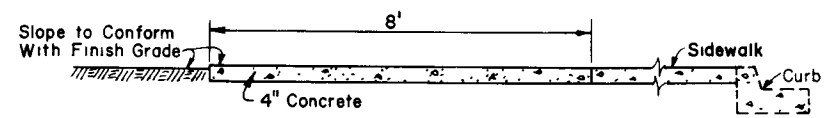

NOTE: Elevations shown on Basketball Court, Tennis Court, Multi-Use Area, Sand Area and at Control of Access Fence are at Top of Concrete. All Other Elevations Shown are at Finish Grade.

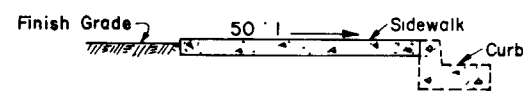

For Placement and Dimensions See Sheets No. 4, 6 and 7

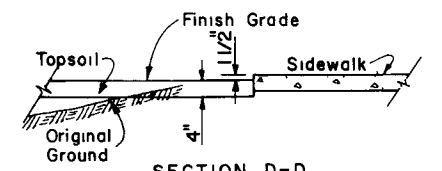

STATE OF NEVADA
DEPARTMENT OF HIGHWAYS

MORGAN STREET
MINI-PARK
ELEVATION CONTROL

650

31556