


FED. RD. REG. NO.	STA. E.	PRJ. E. T. NO.	COUNTY
9	NEVADA	I-015-1(48)43	CLARK

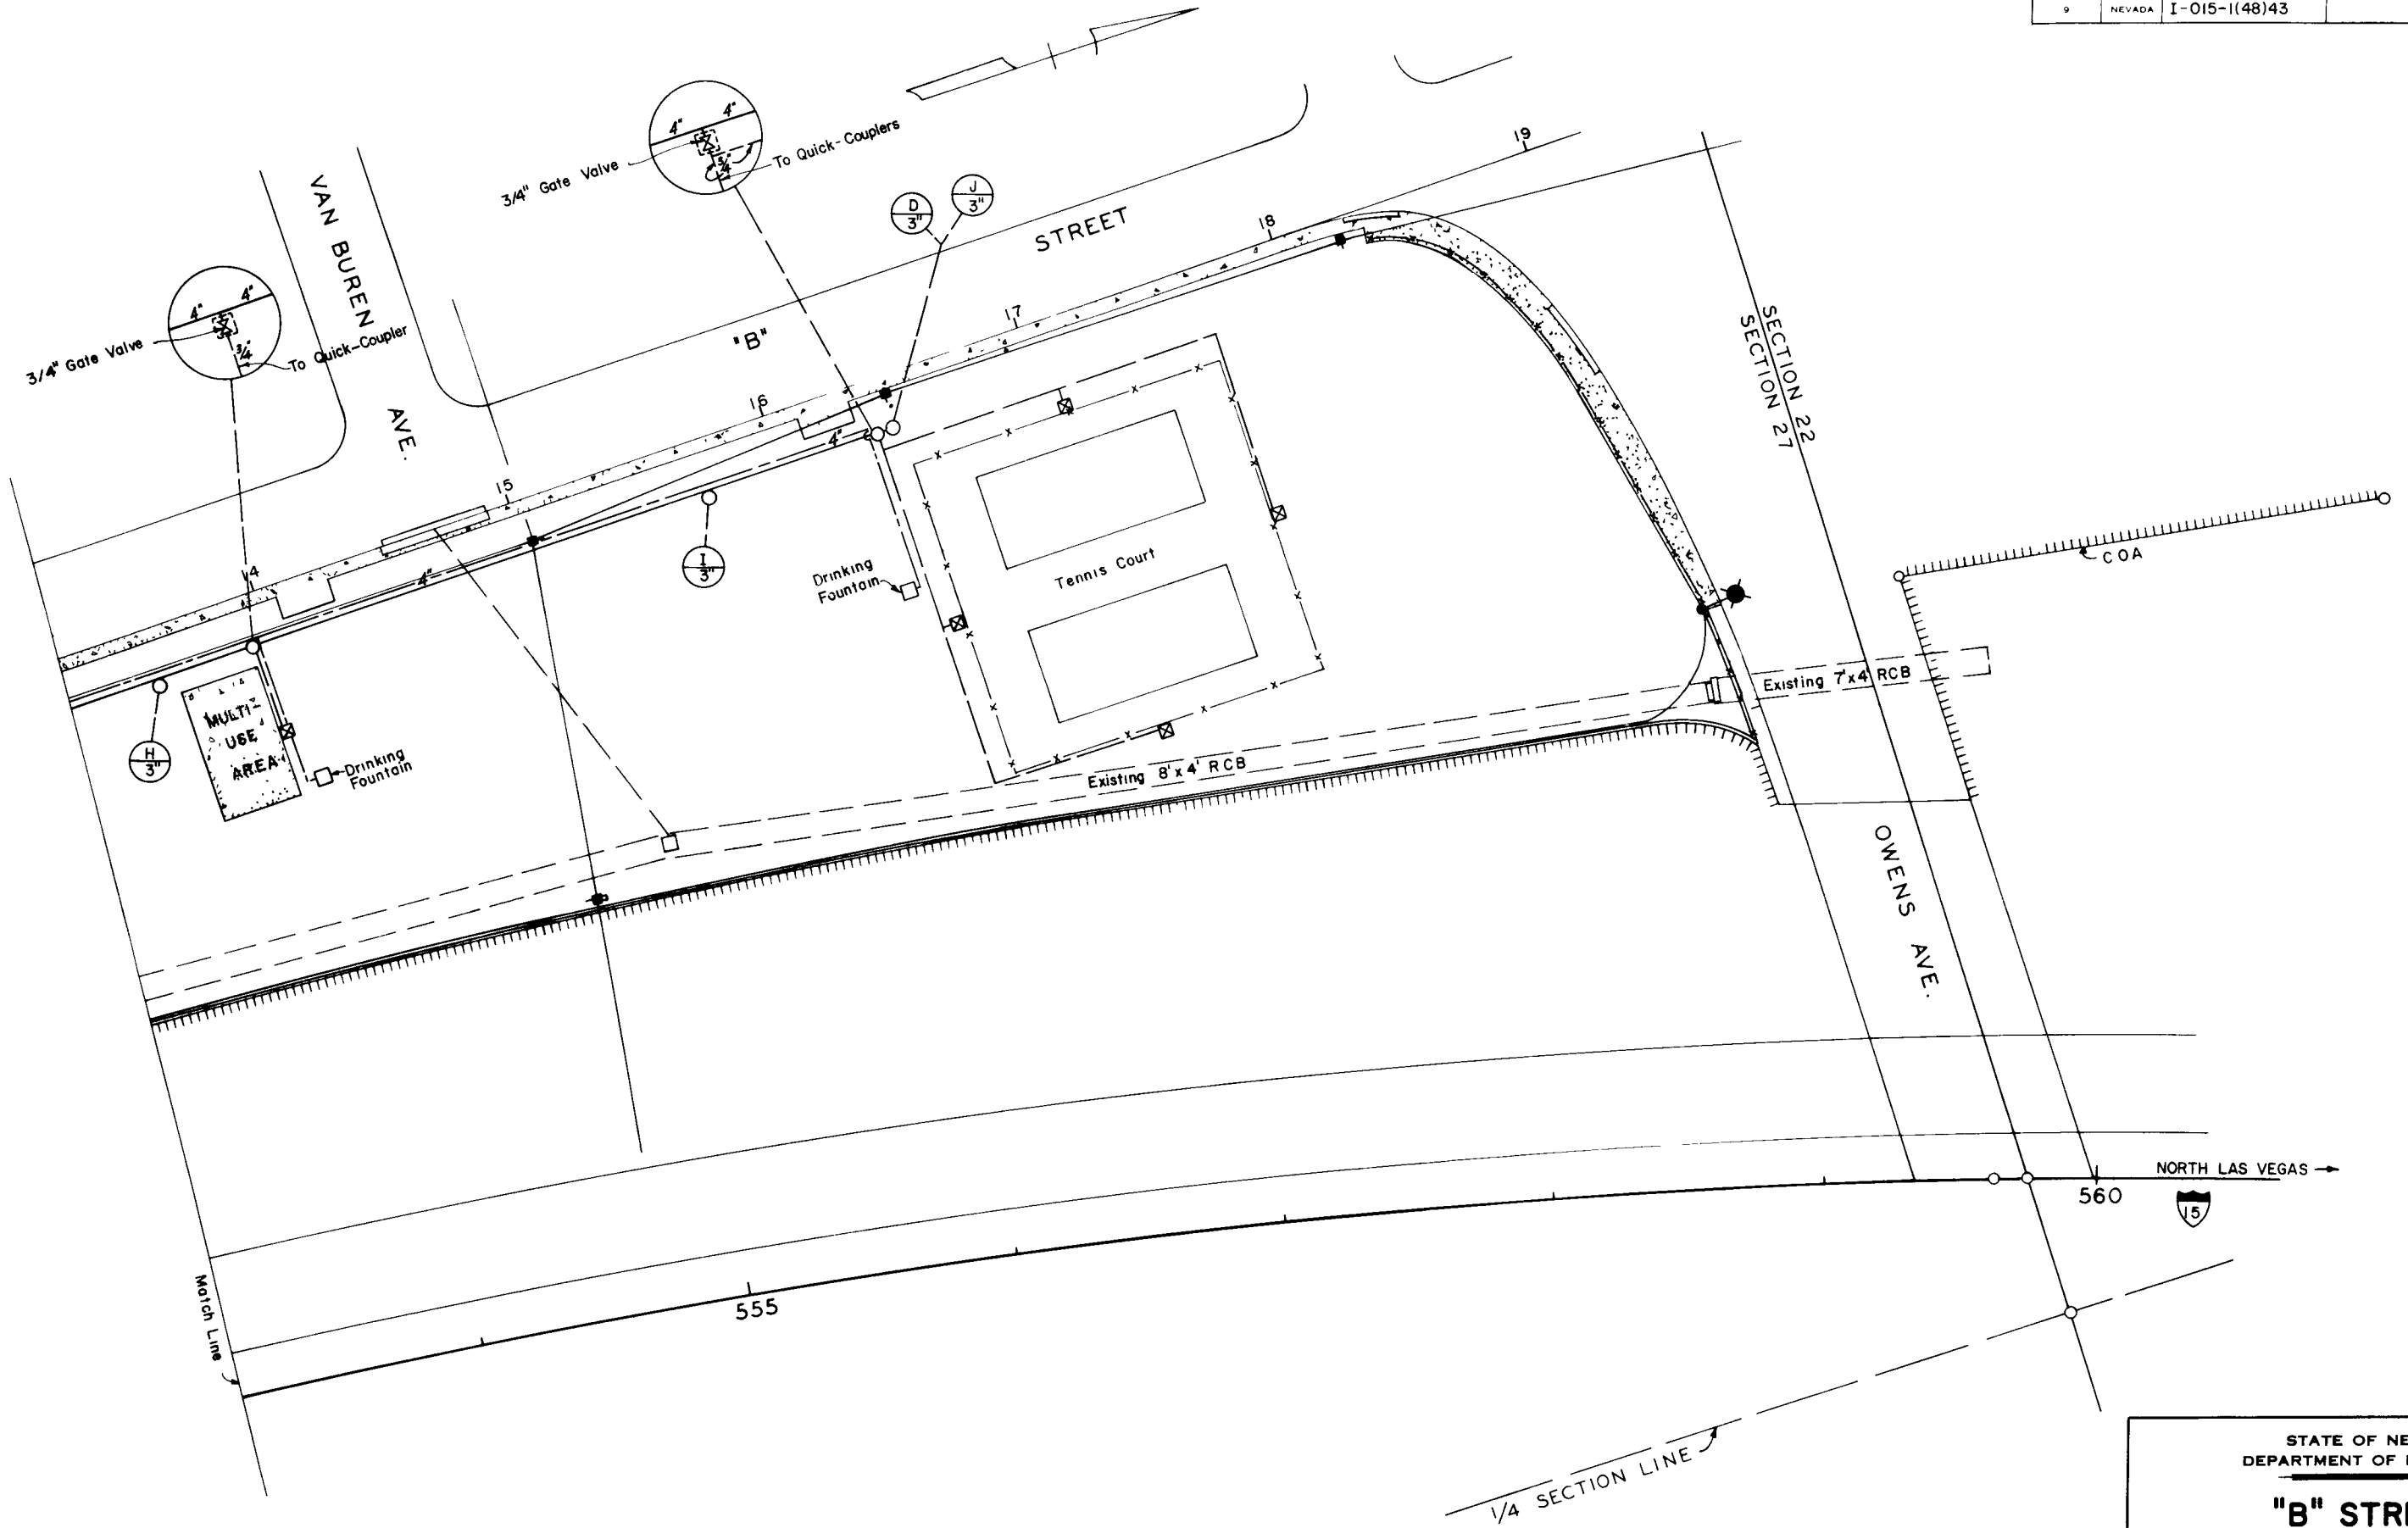

31567

STATE OF NEVADA
 DEPARTMENT OF HIGHWAYS
**"B" STREET
 MINI-PARK
 SUPPLY LINES**