

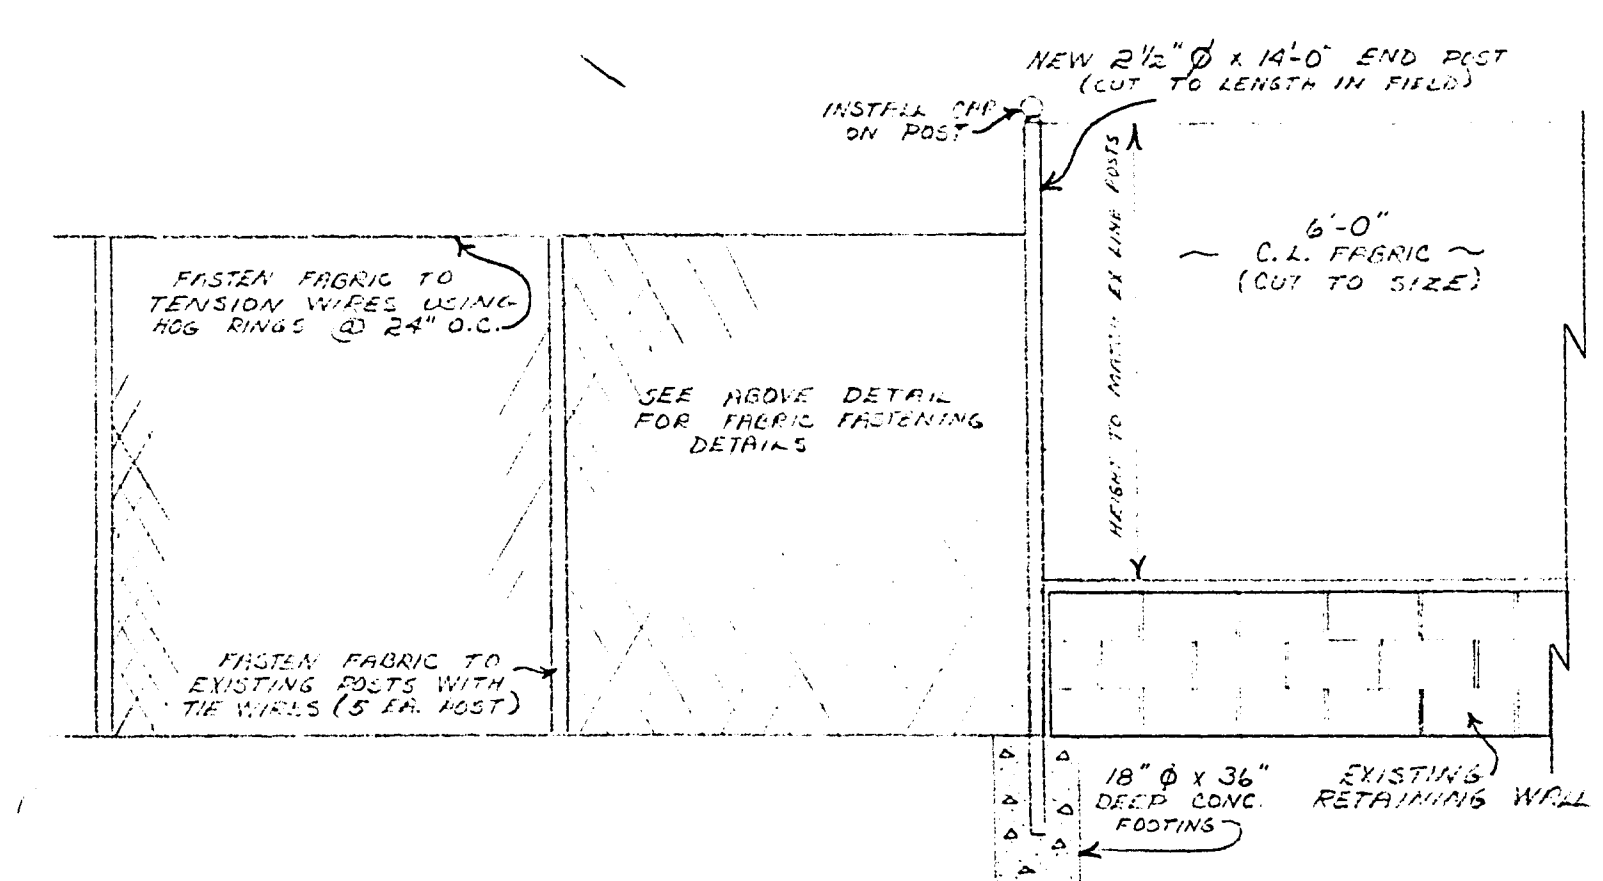
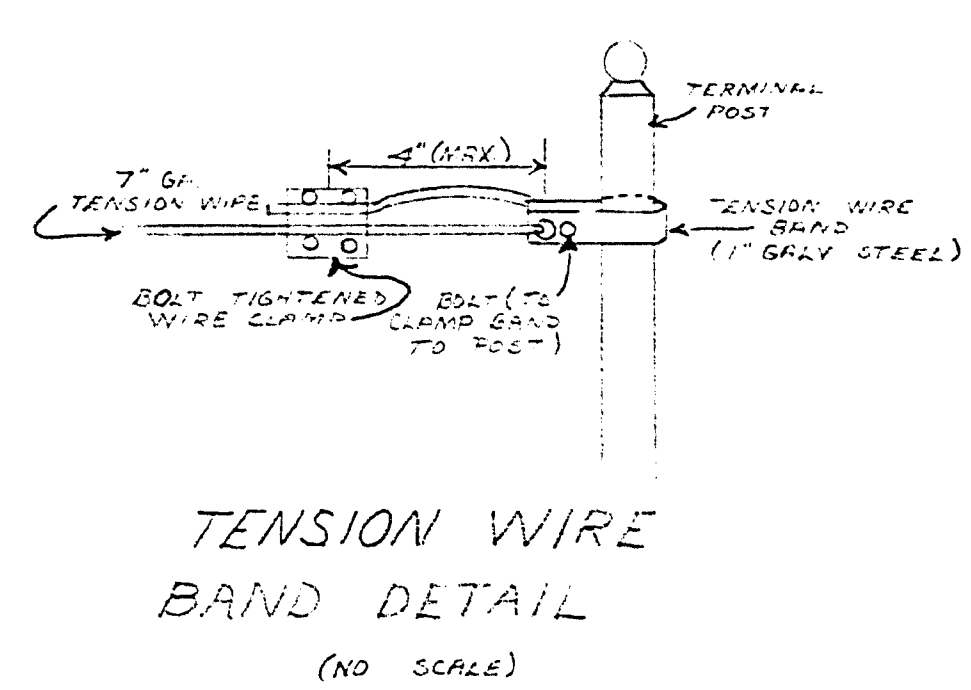


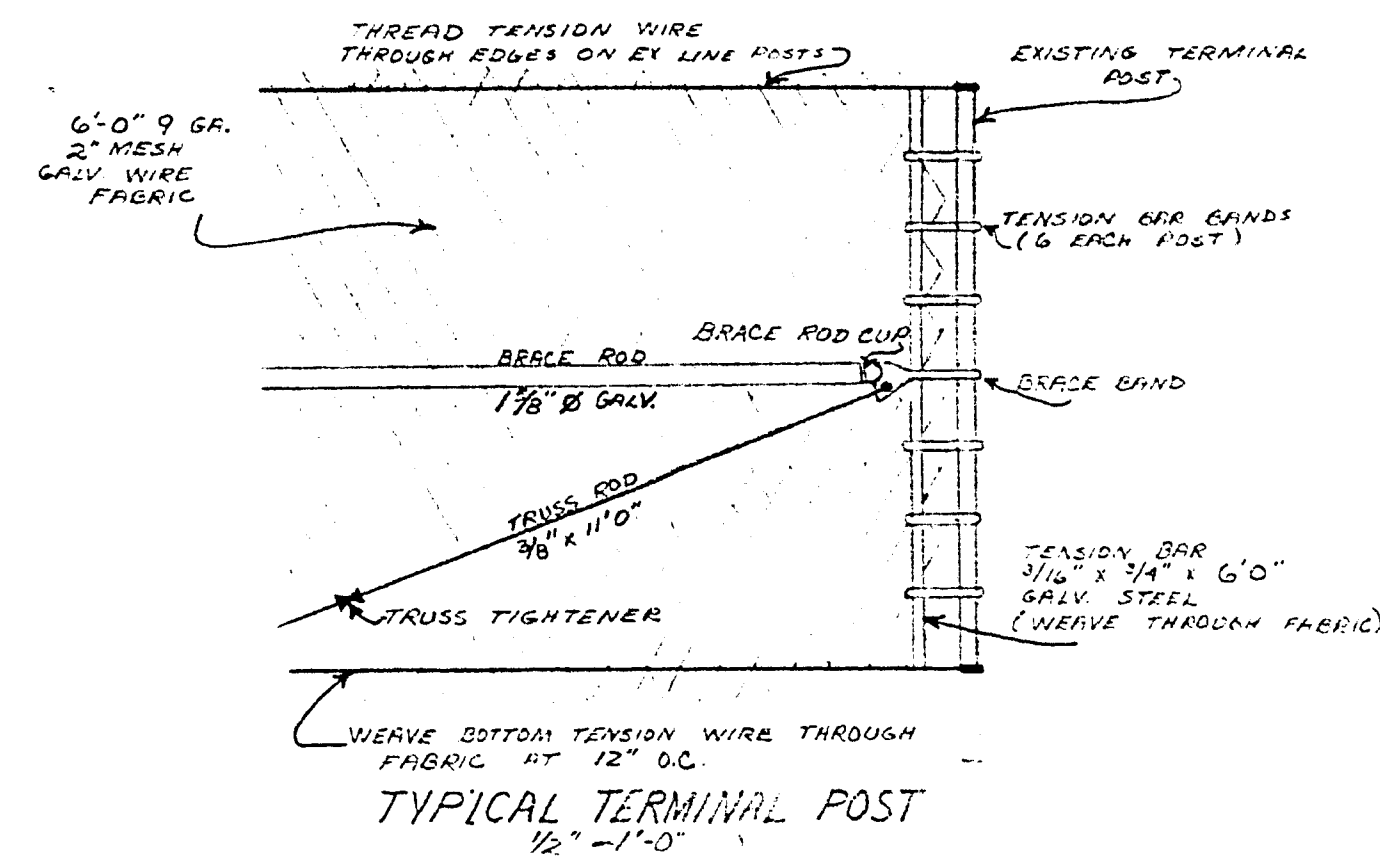

JAYCEE PARK FENCING DETAIL
SOUTH PROPERTY LINE
1/2" = 1'-0"

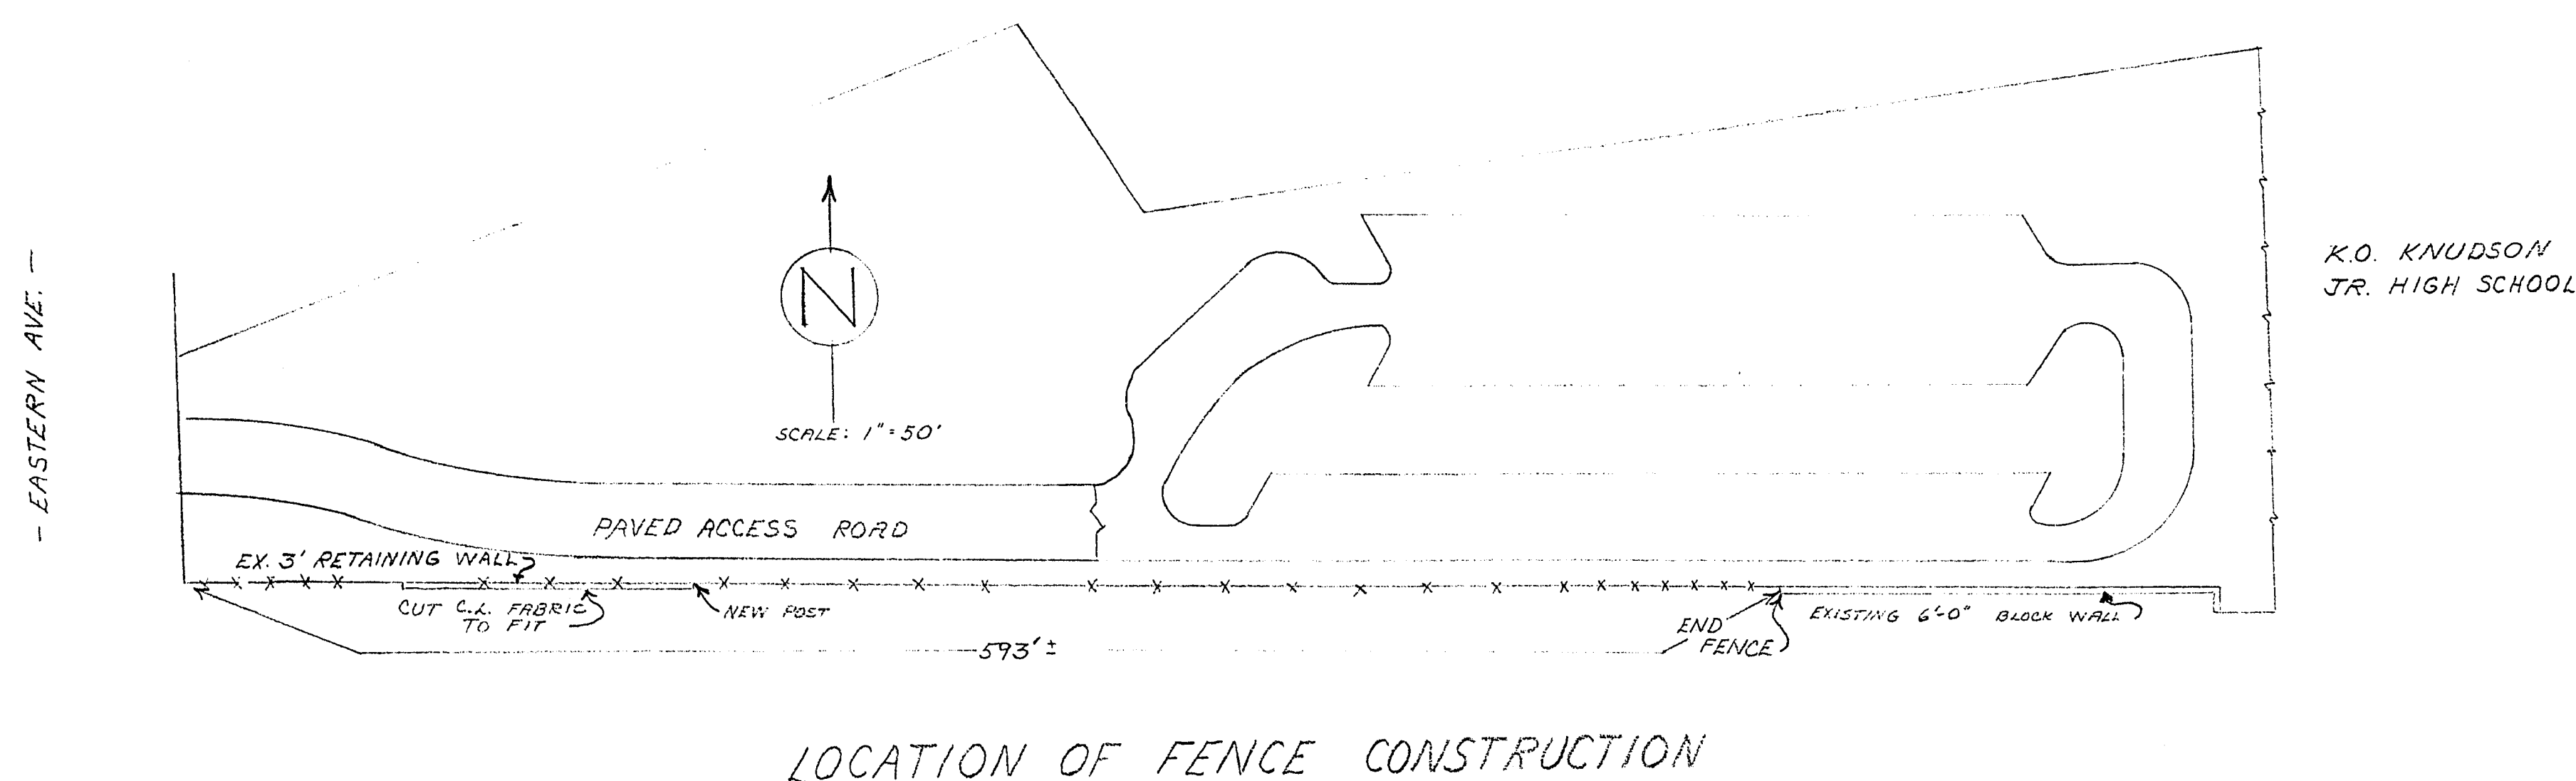

LOCATION OF FENCE CONSTRUCTION

Al Chadburn 2-14-74
DIR. OF PARKS & CEMETERY DATE

[Signature] 2-19-74
J.V. JAYCEES DATE

H. T. Felt 2-20-74
BUILDING AND SAFETY DEPT DATE

CITY OF LAS VEGAS NEVADA			
DEPARTMENT OF PUBLIC WORKS			
SERVICES DIVISION			
JAYCEE PARK - PHASE III			
SOUTHERLY FENCE COMPLETION			
W.O. NO. 3241	2 BK. NO.	DATE	DRAWING NO.
SC. (M) AS NOTED	SC. (M) -	2-14-74	650.6-17
DES. L. BERNHARD			FILE NO.
DR. C. TURK			
APPROVED BY DIRECTOR OF PUBLIC WORKS			
<i>[Signature]</i>			SHEET 4 OF

[Handwritten notes and signatures]