



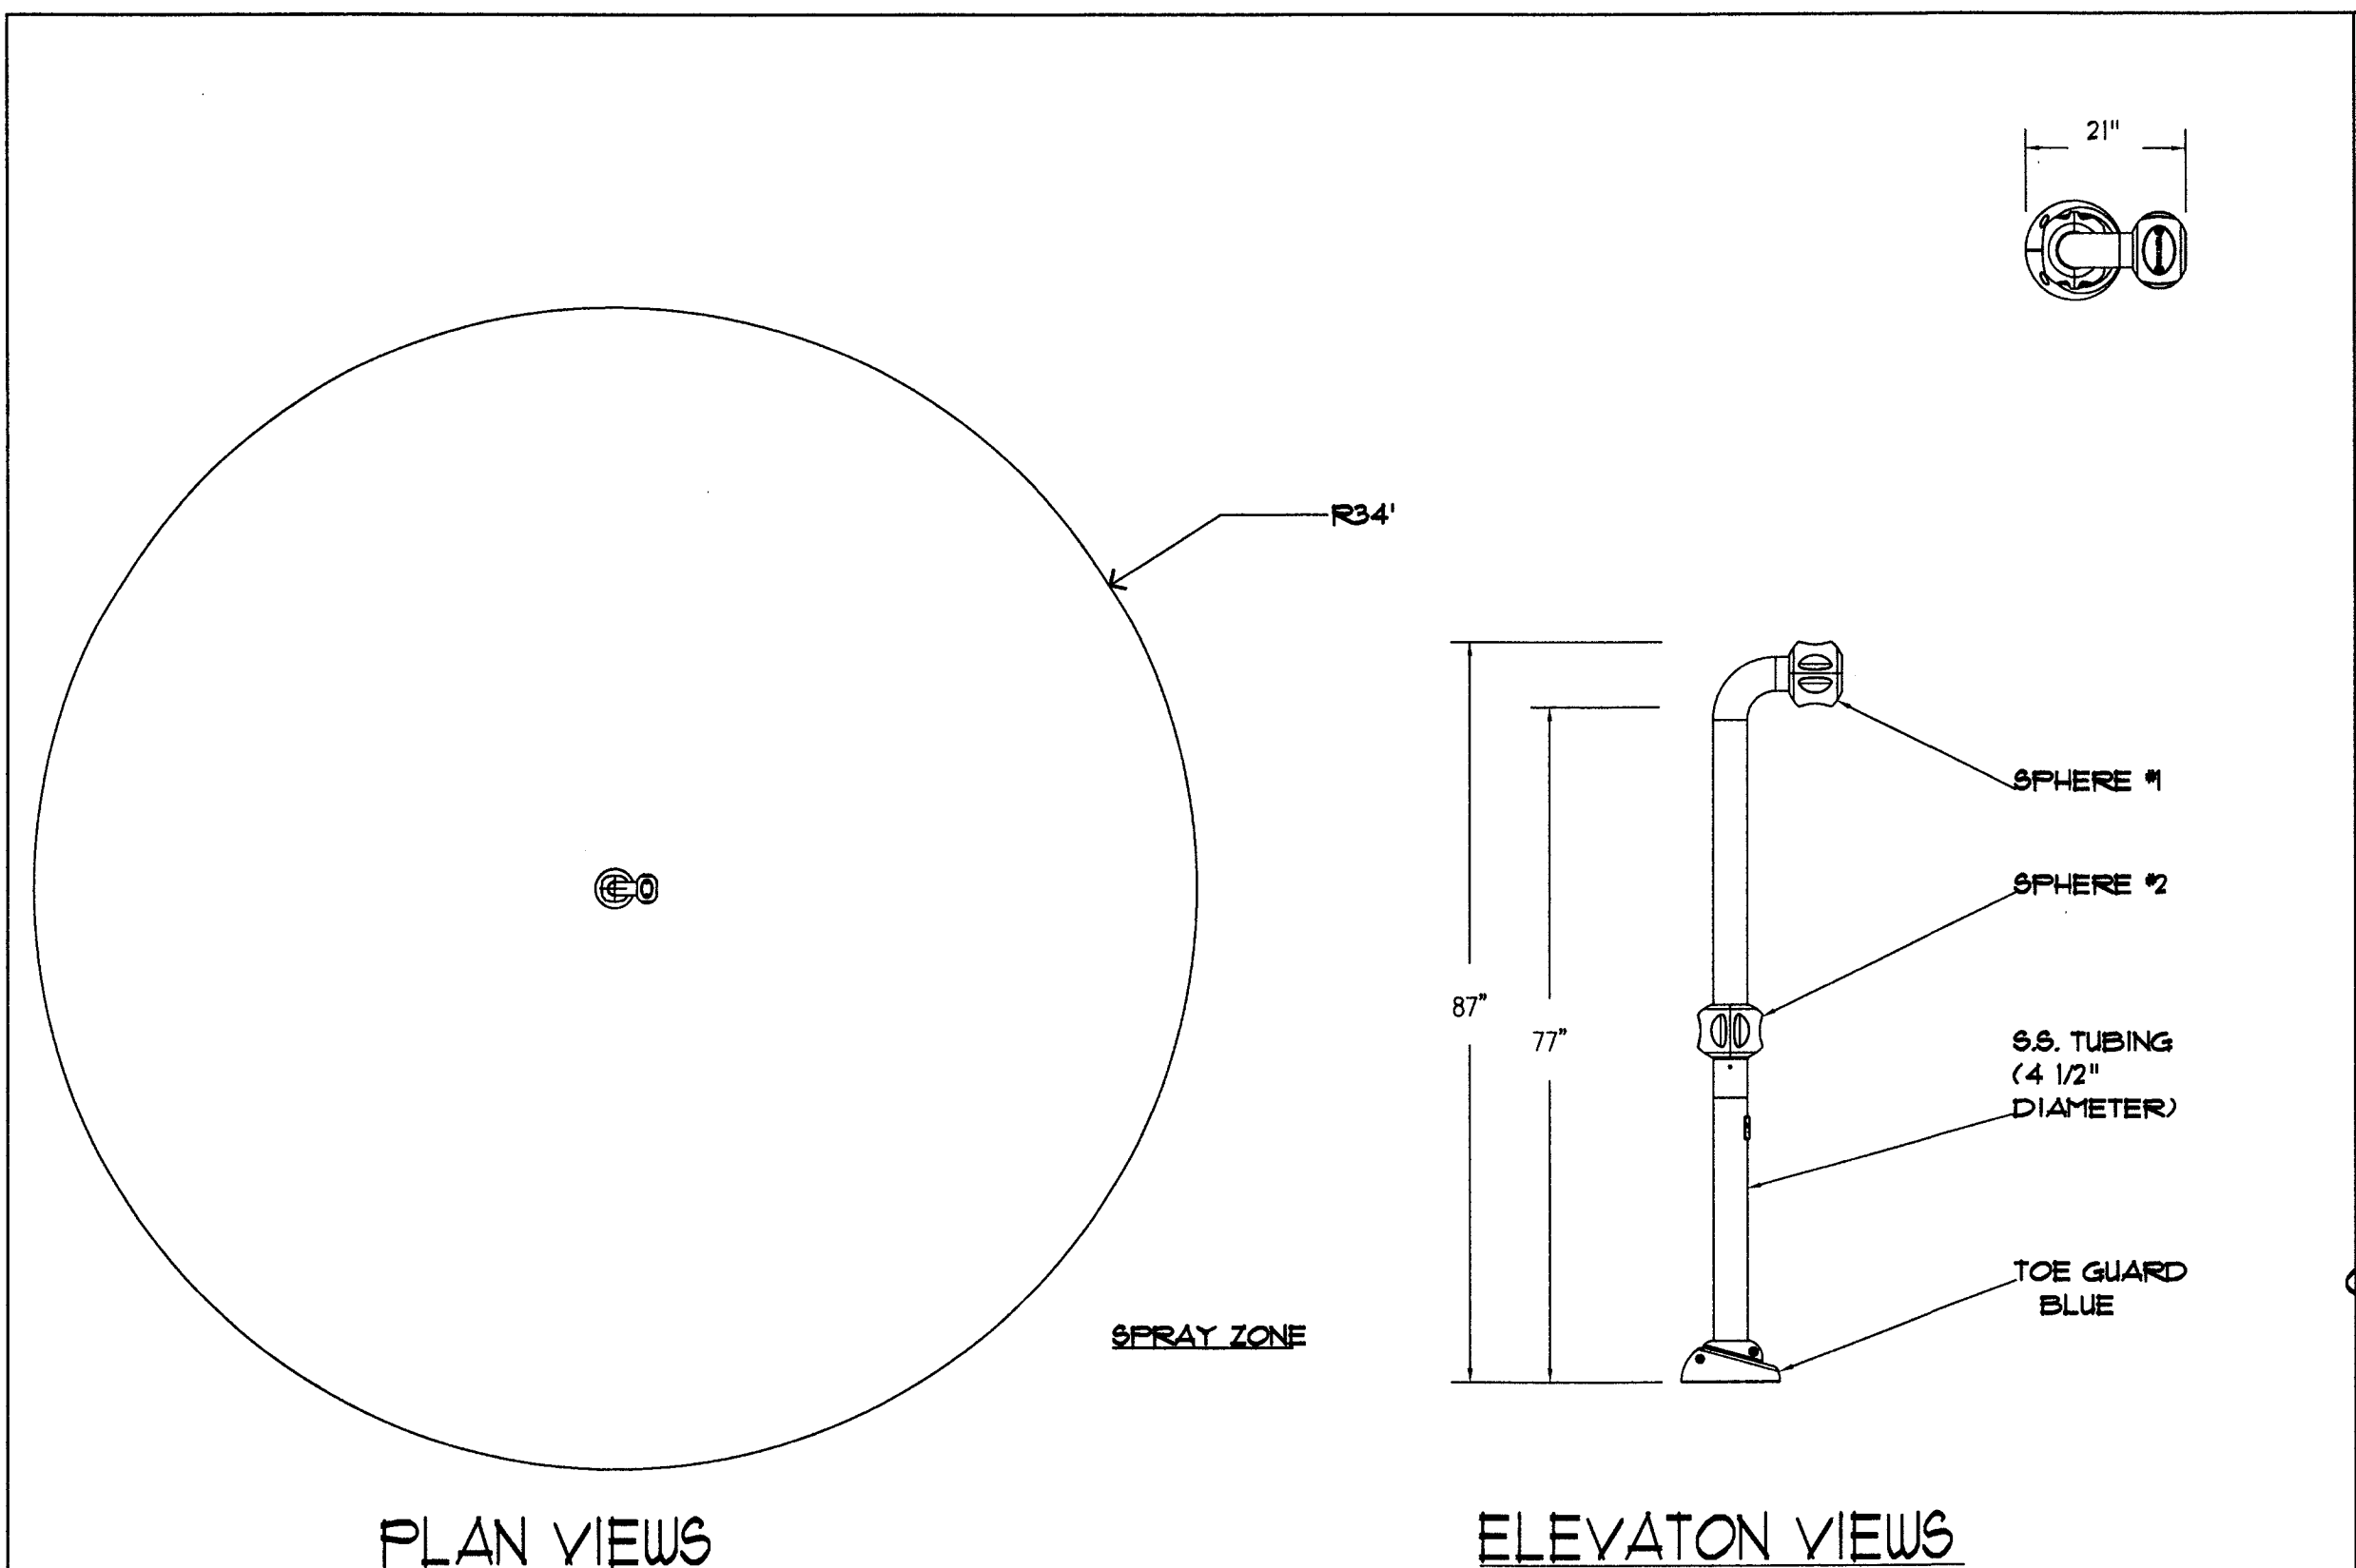


NOTE: REFER TO CONSTRUCTION DOCUMENTS FOR PLAY PRODUCT SELECTION AND MOUNTING LOCATION.

666 TYPICAL ANCHORING SYSTEM

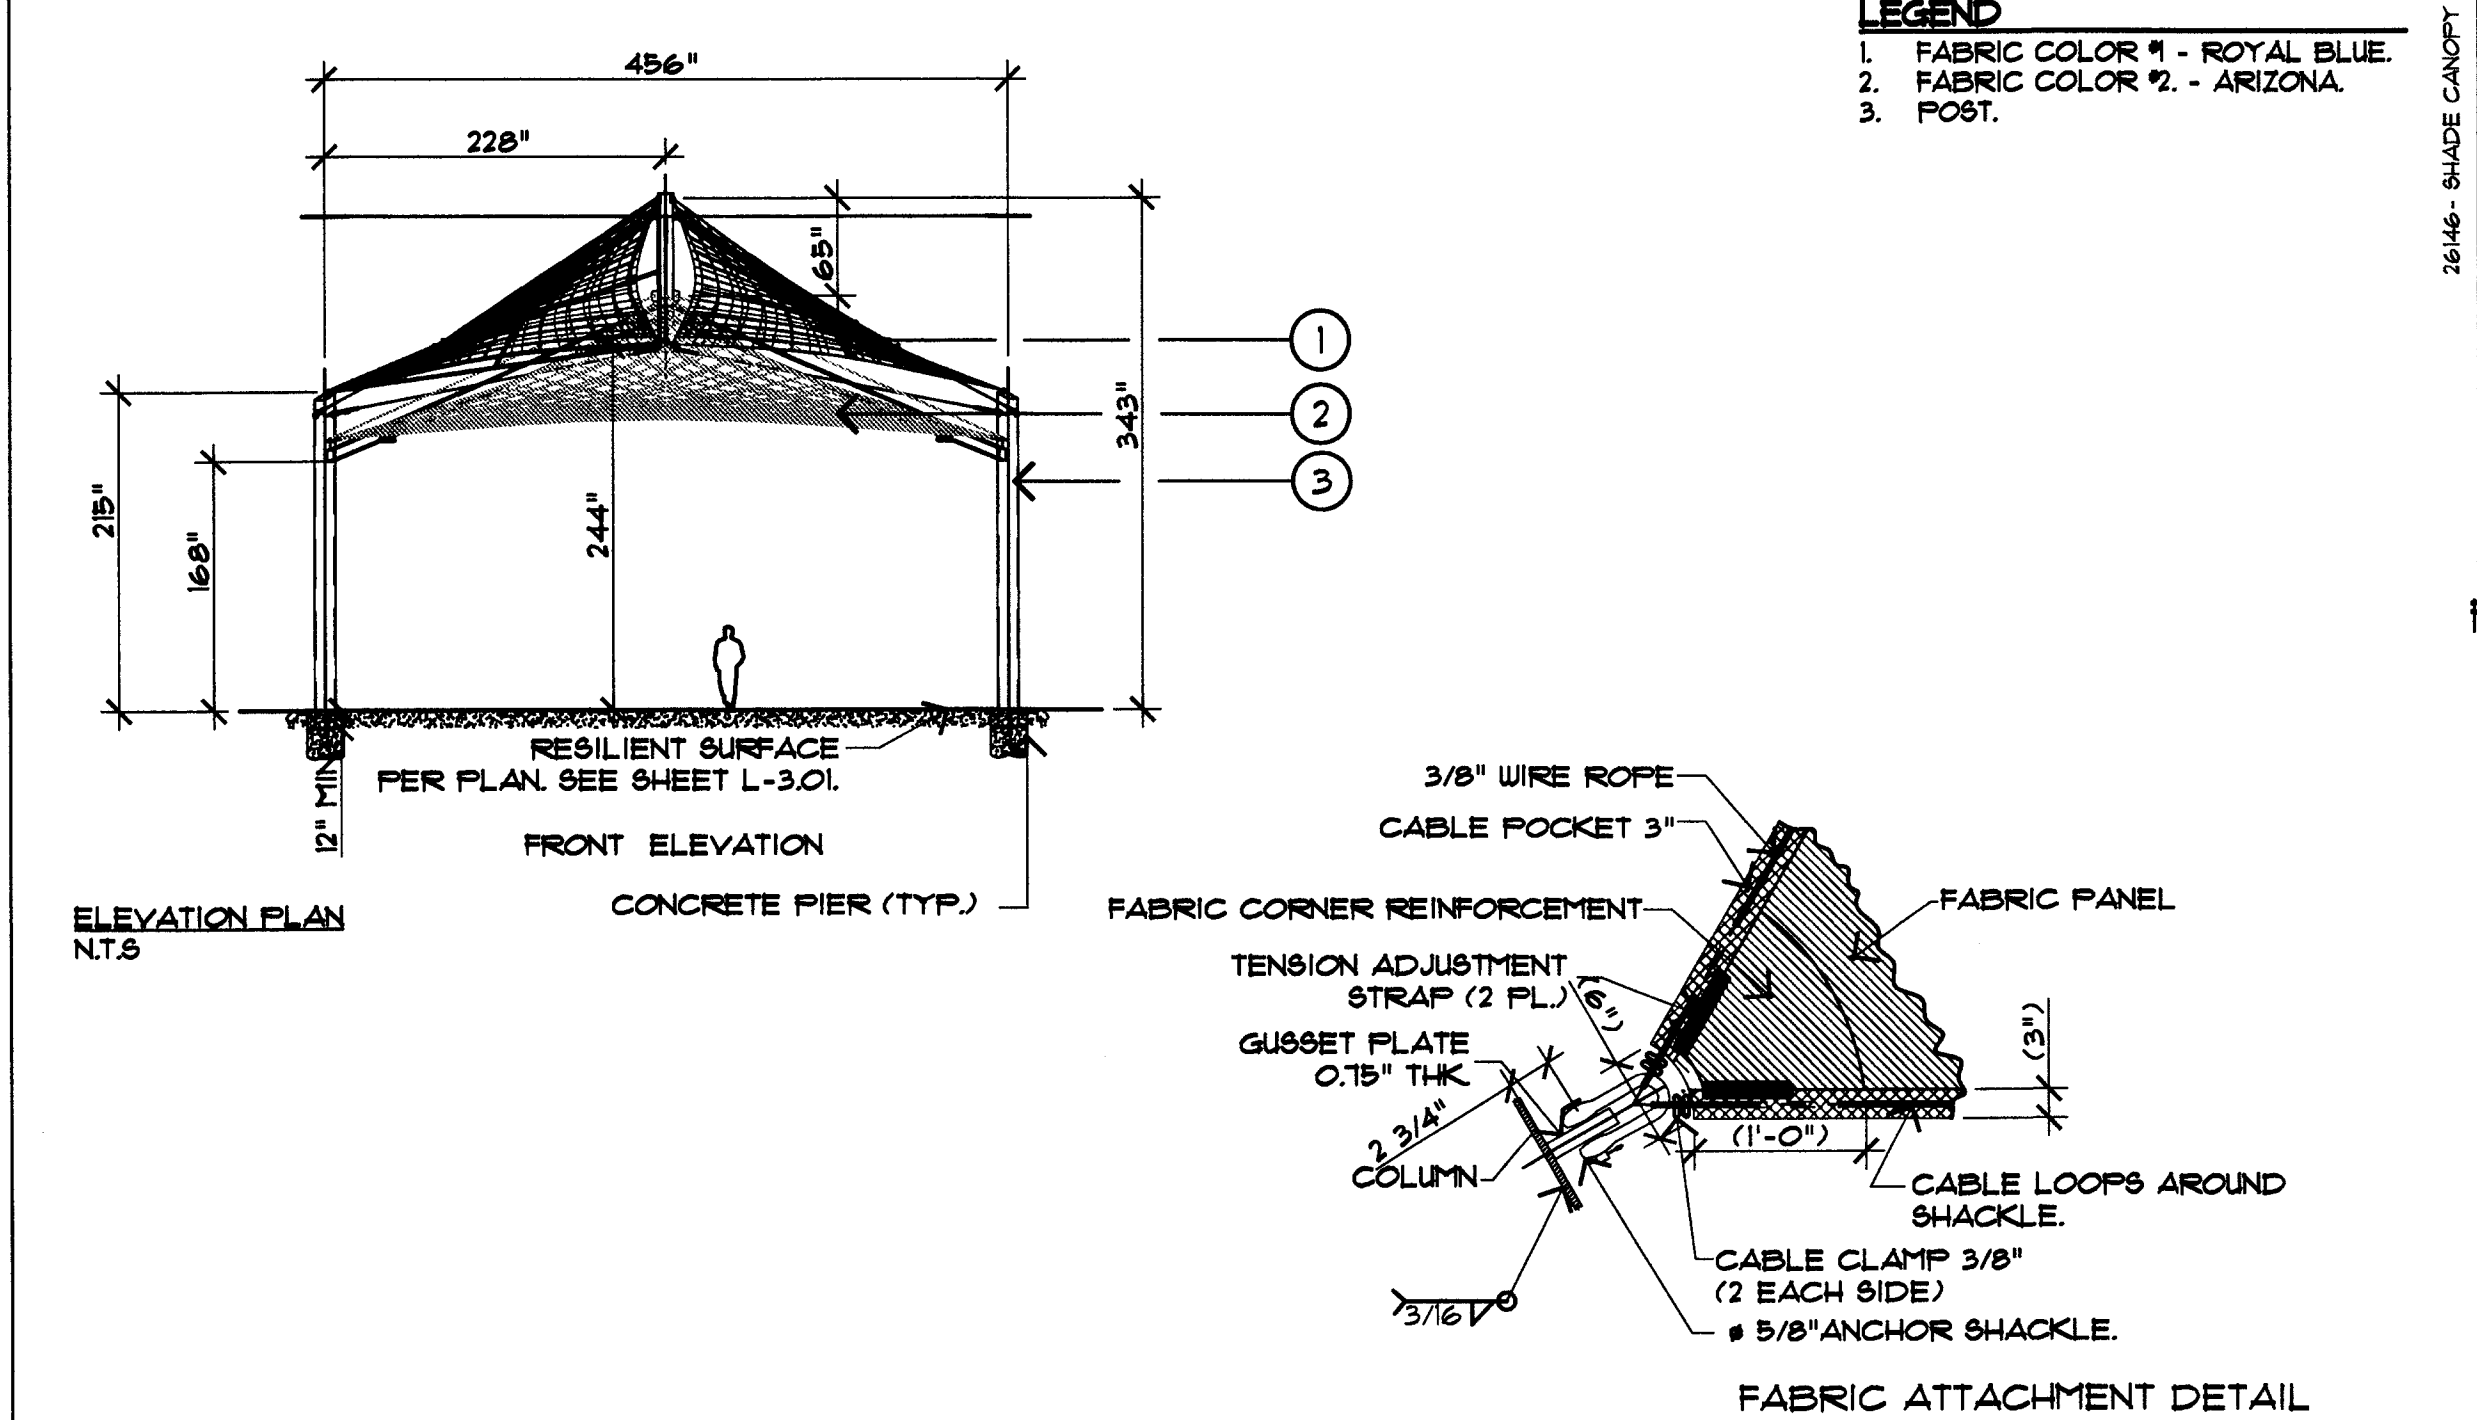


663 SHADE CANOPY OVER PLAYGROUND EQUIPMENT


110075

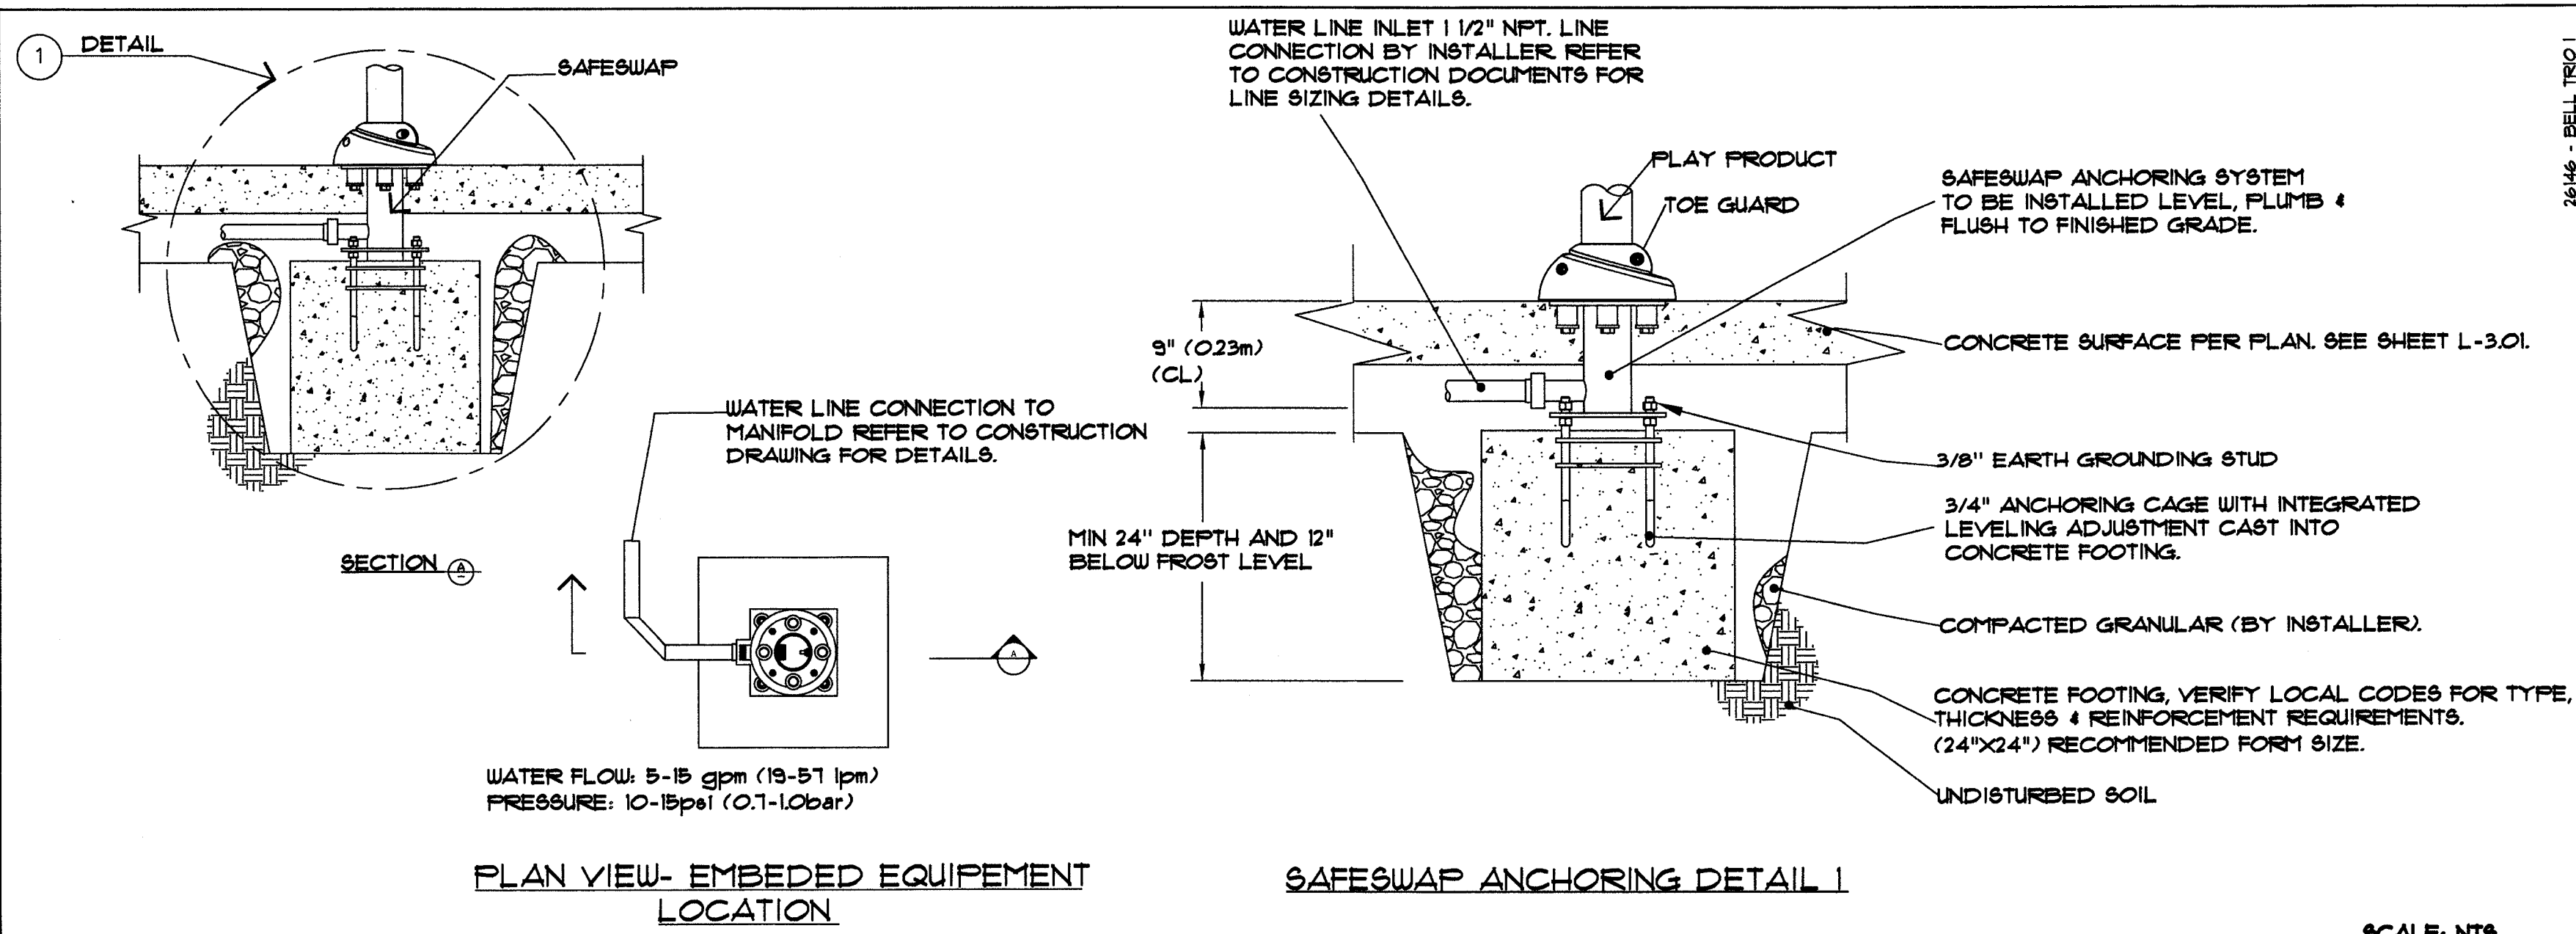

669 BELL TRIO

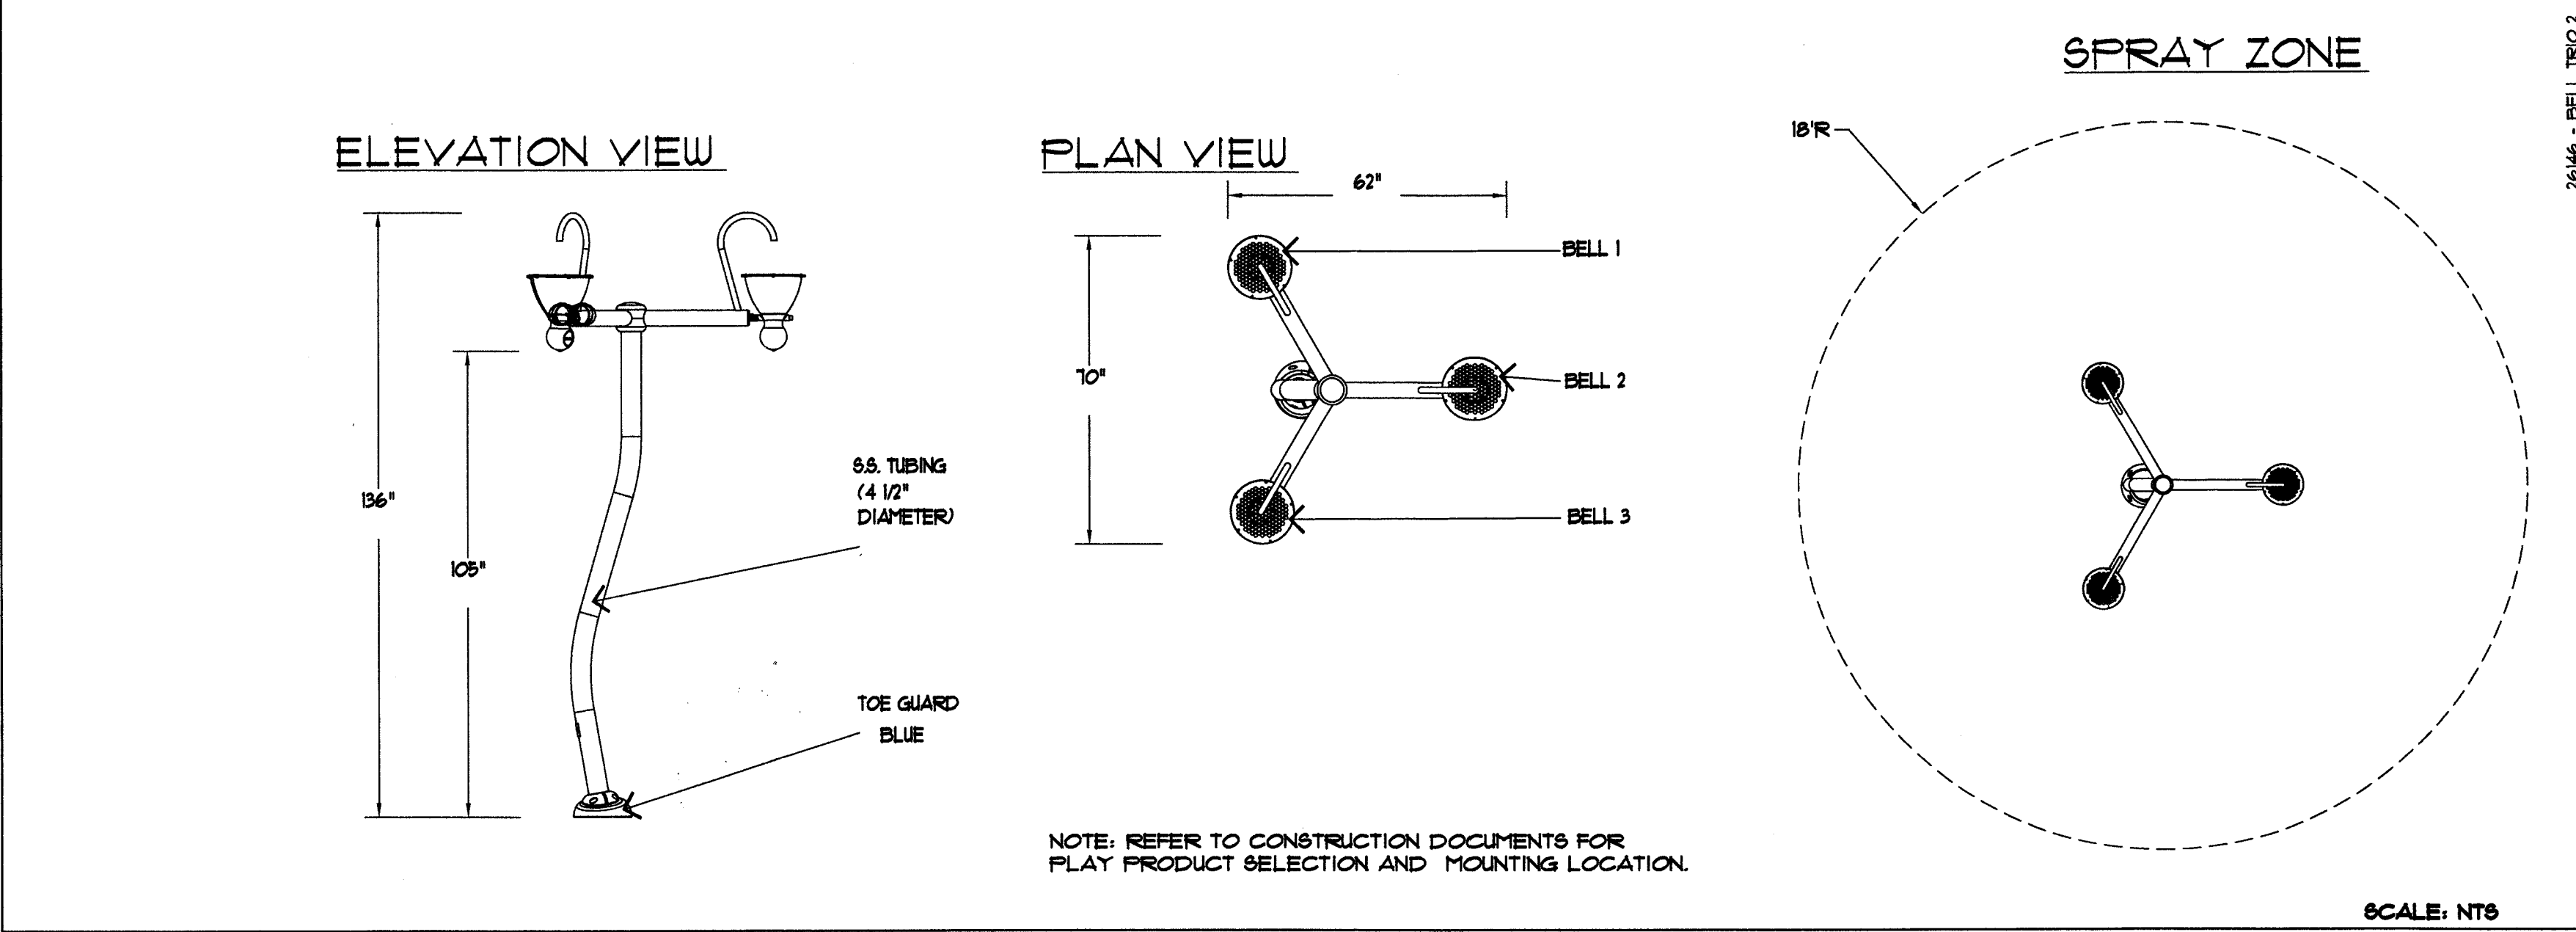

667 BELL TRIO 2

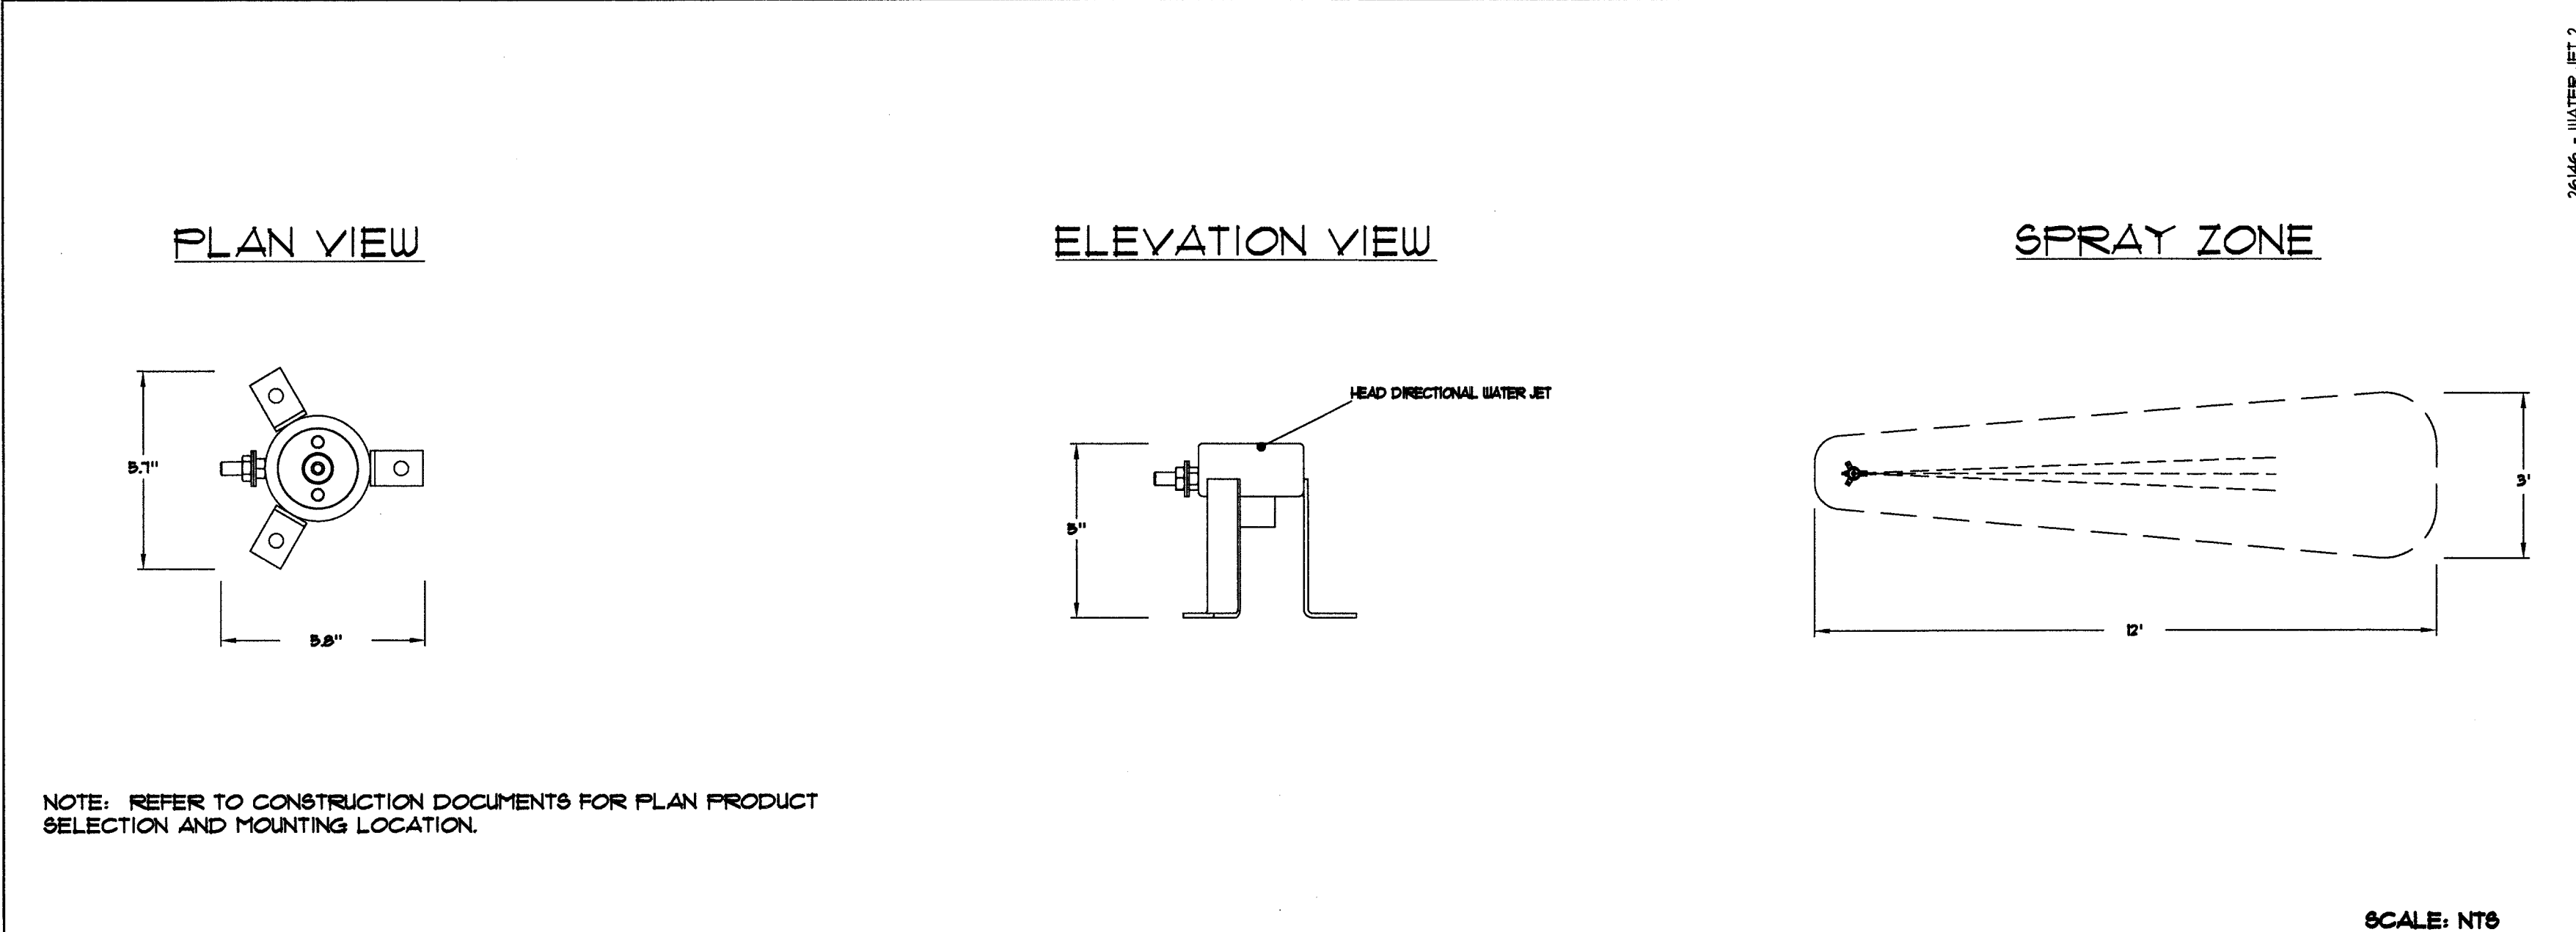

668 WATER JET

26146 - BELL TRIO 1 26146 - BELL TRIO 2 26146 - WATER JET 2		REVISIONS <table border="1"> <tr> <th>NO.</th> <th>DATE</th> <th>DESCRIPTION</th> </tr> <tr> <td> </td> <td> </td> <td> </td> </tr> <tr> <td> </td> <td> </td> <td> </td> </tr> <tr> <td> </td> <td> </td> <td> </td> </tr> </table>	NO.	DATE	DESCRIPTION									
NO.	DATE	DESCRIPTION												
CONSULTANT R.P.A. LANDSCAPE ARCHITECTURE PLANNING NEVADA 10120 South Eastern Ave., Suite 200 Henderson, NV 89052 702-492-1247 Fax 702-492-1297 NV License # 119 CALIFORNIA 2717 Calle Arroyo, Suite 105 San Juan Capistrano, CA 92675 949-248-7138 Fax 949-248-4880 CA License # 119		OWNER: CITY OF LAS VEGAS DEPARTMENT OF PUBLIC WORKS ARCHITECTURAL SERVICES 400 EAST STEWART AVENUE LAS VEGAS, NEVADA 89101 PHONE: (702) 229-5535 FAX: (702) 384-4846 TDD: (702) 386-9108												
JAYCEE PARK RENOVATION SOUTH EAST CORNER OF EASTERN AVE. AND EAST SAINT LOUIS AVE. LANDSCAPE CONSTRUCTION DETAILS		5-31-07 OWNER: CITY OF LAS VEGAS DEPARTMENT OF PUBLIC WORKS ARCHITECTURAL SERVICES 400 EAST STEWART AVENUE LAS VEGAS, NEVADA 89101 PHONE: (702) 229-5535 FAX: (702) 384-4846 TDD: (702) 386-9108												
STAMP REGISTERED LANDSCAPE ARCHITECT MICHAEL D. RAY STATE OF NEVADA 5-31-07		DRAWN: CAC FILE: DATE: June 2007 SCALE: 1" = 20' BID NO: 07.15314.02 CLV DWG NO: 650.6-24 SHT NO: L-4.12												