




PLAN VIEW

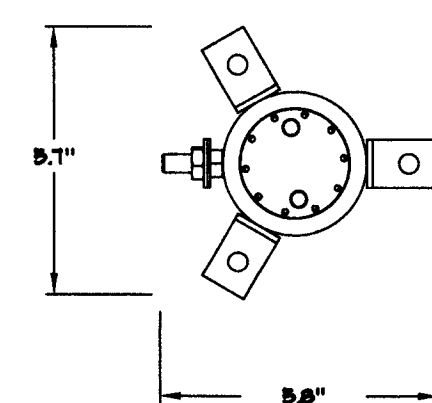

ELEVATION VIEW

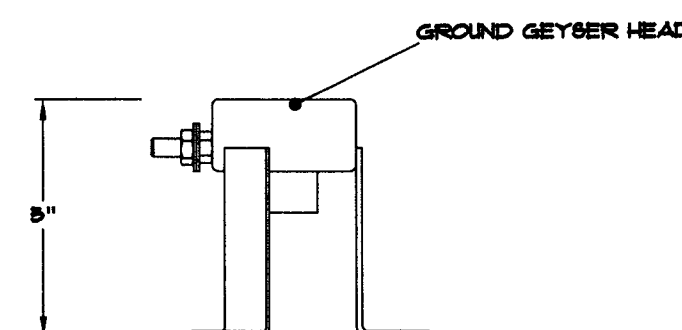


SPRAY ZONE

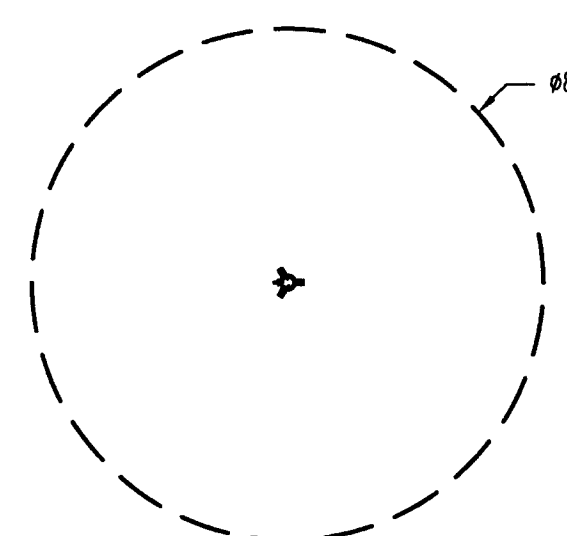

NOTE: REFER TO CONSTRUCTION DOCUMENTS FOR PLAN PRODUCT SELECTION AND MOUNTING LOCATION.


 GROUND GEYSER

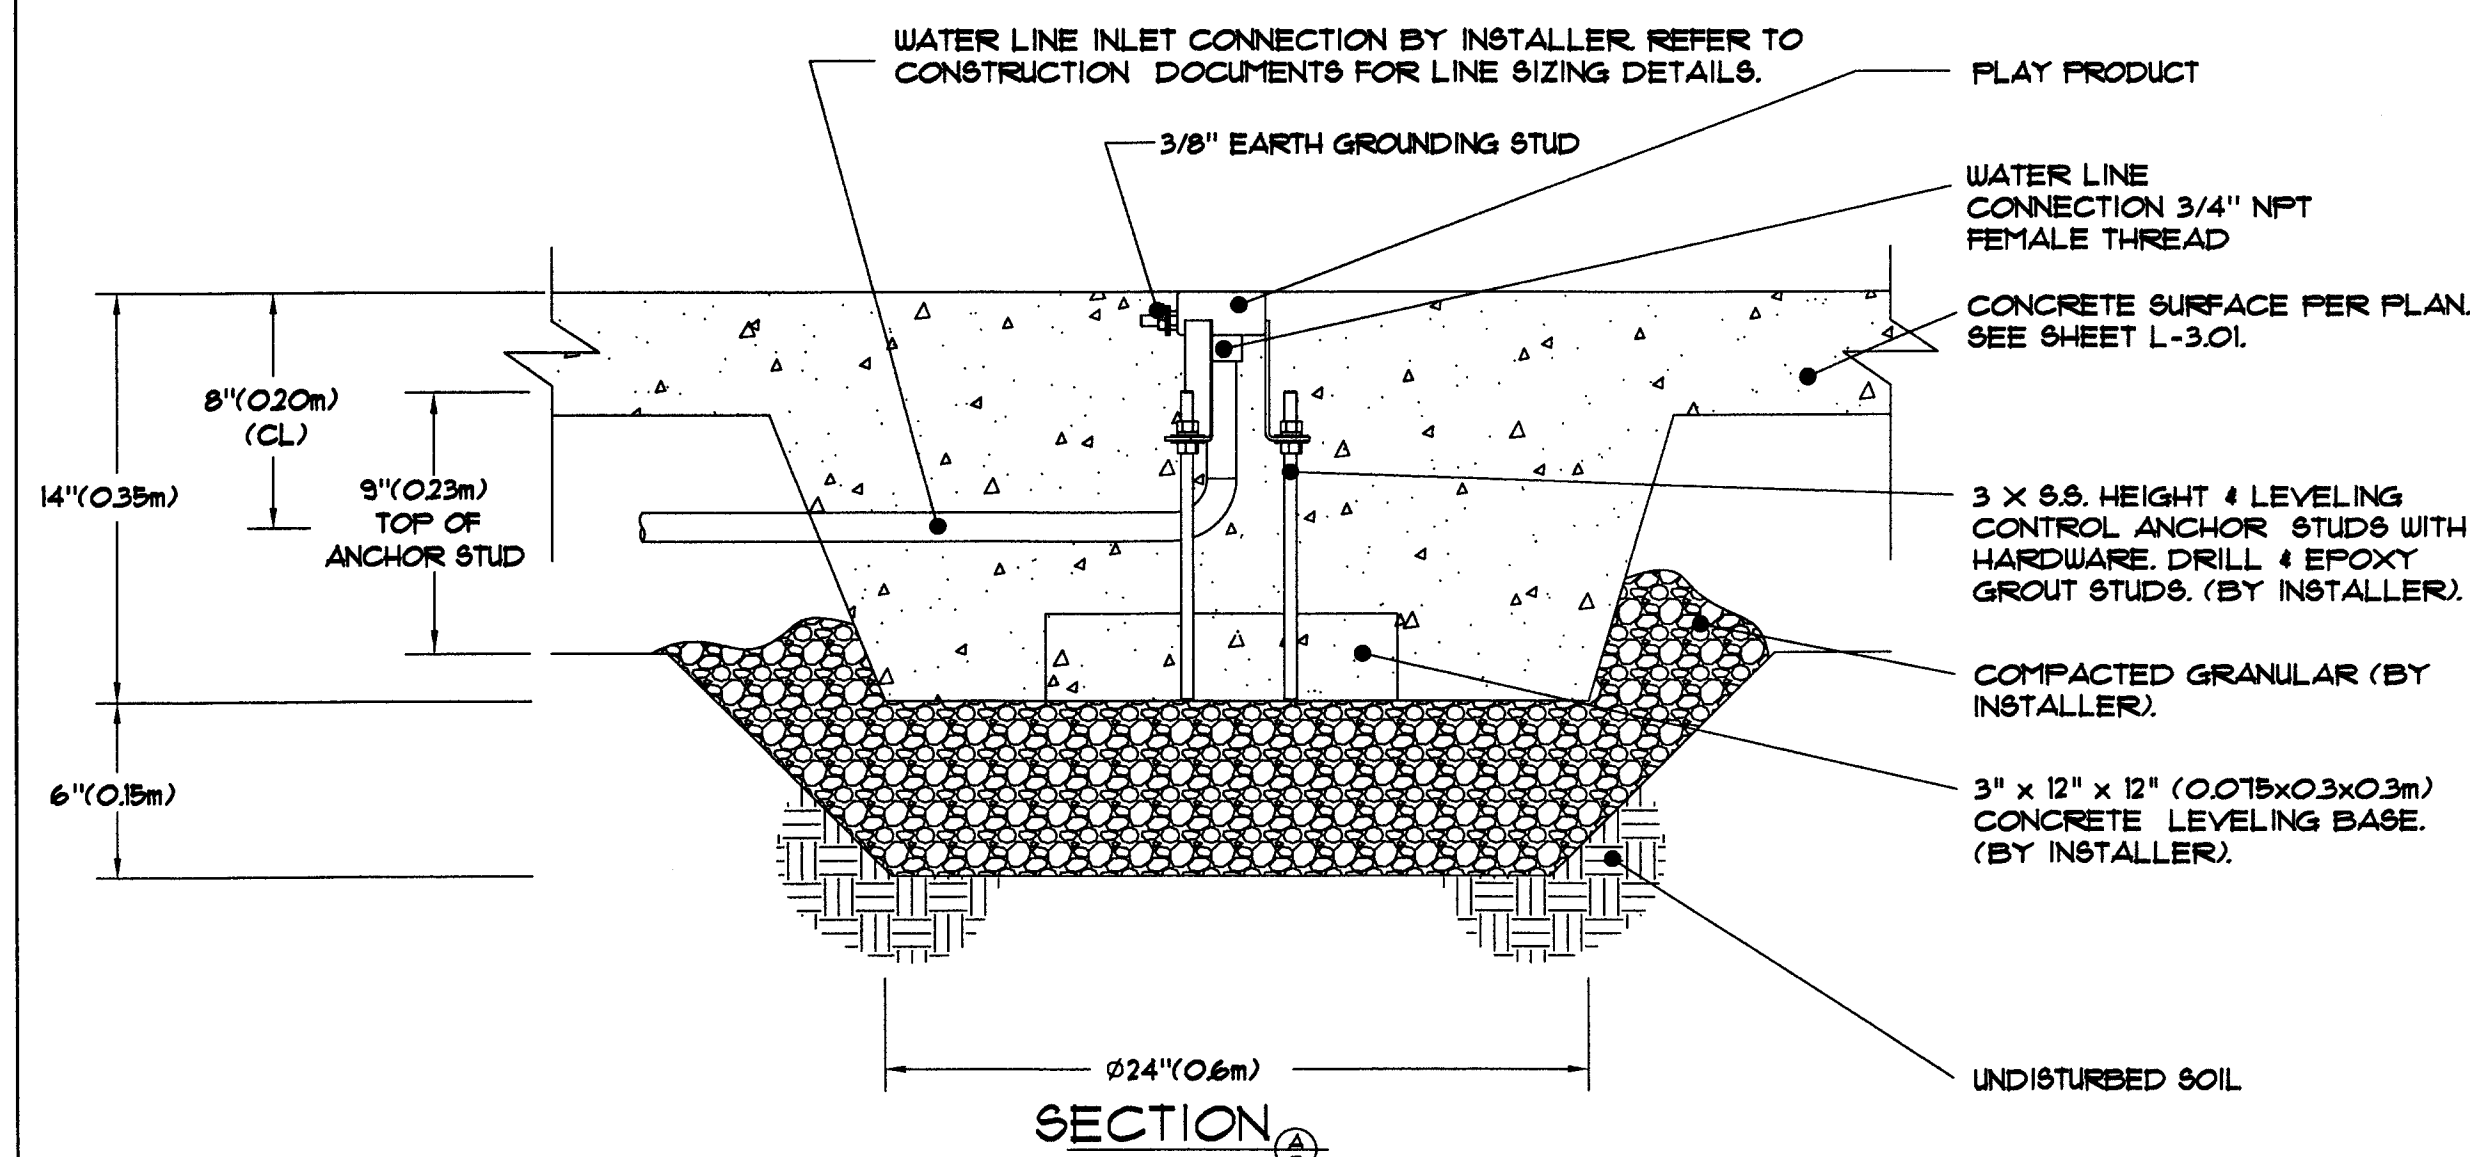

PLAN VIEW - EMBEDDED EQUIPMENT LOCATION


XXX GROUND GEYSER

110076

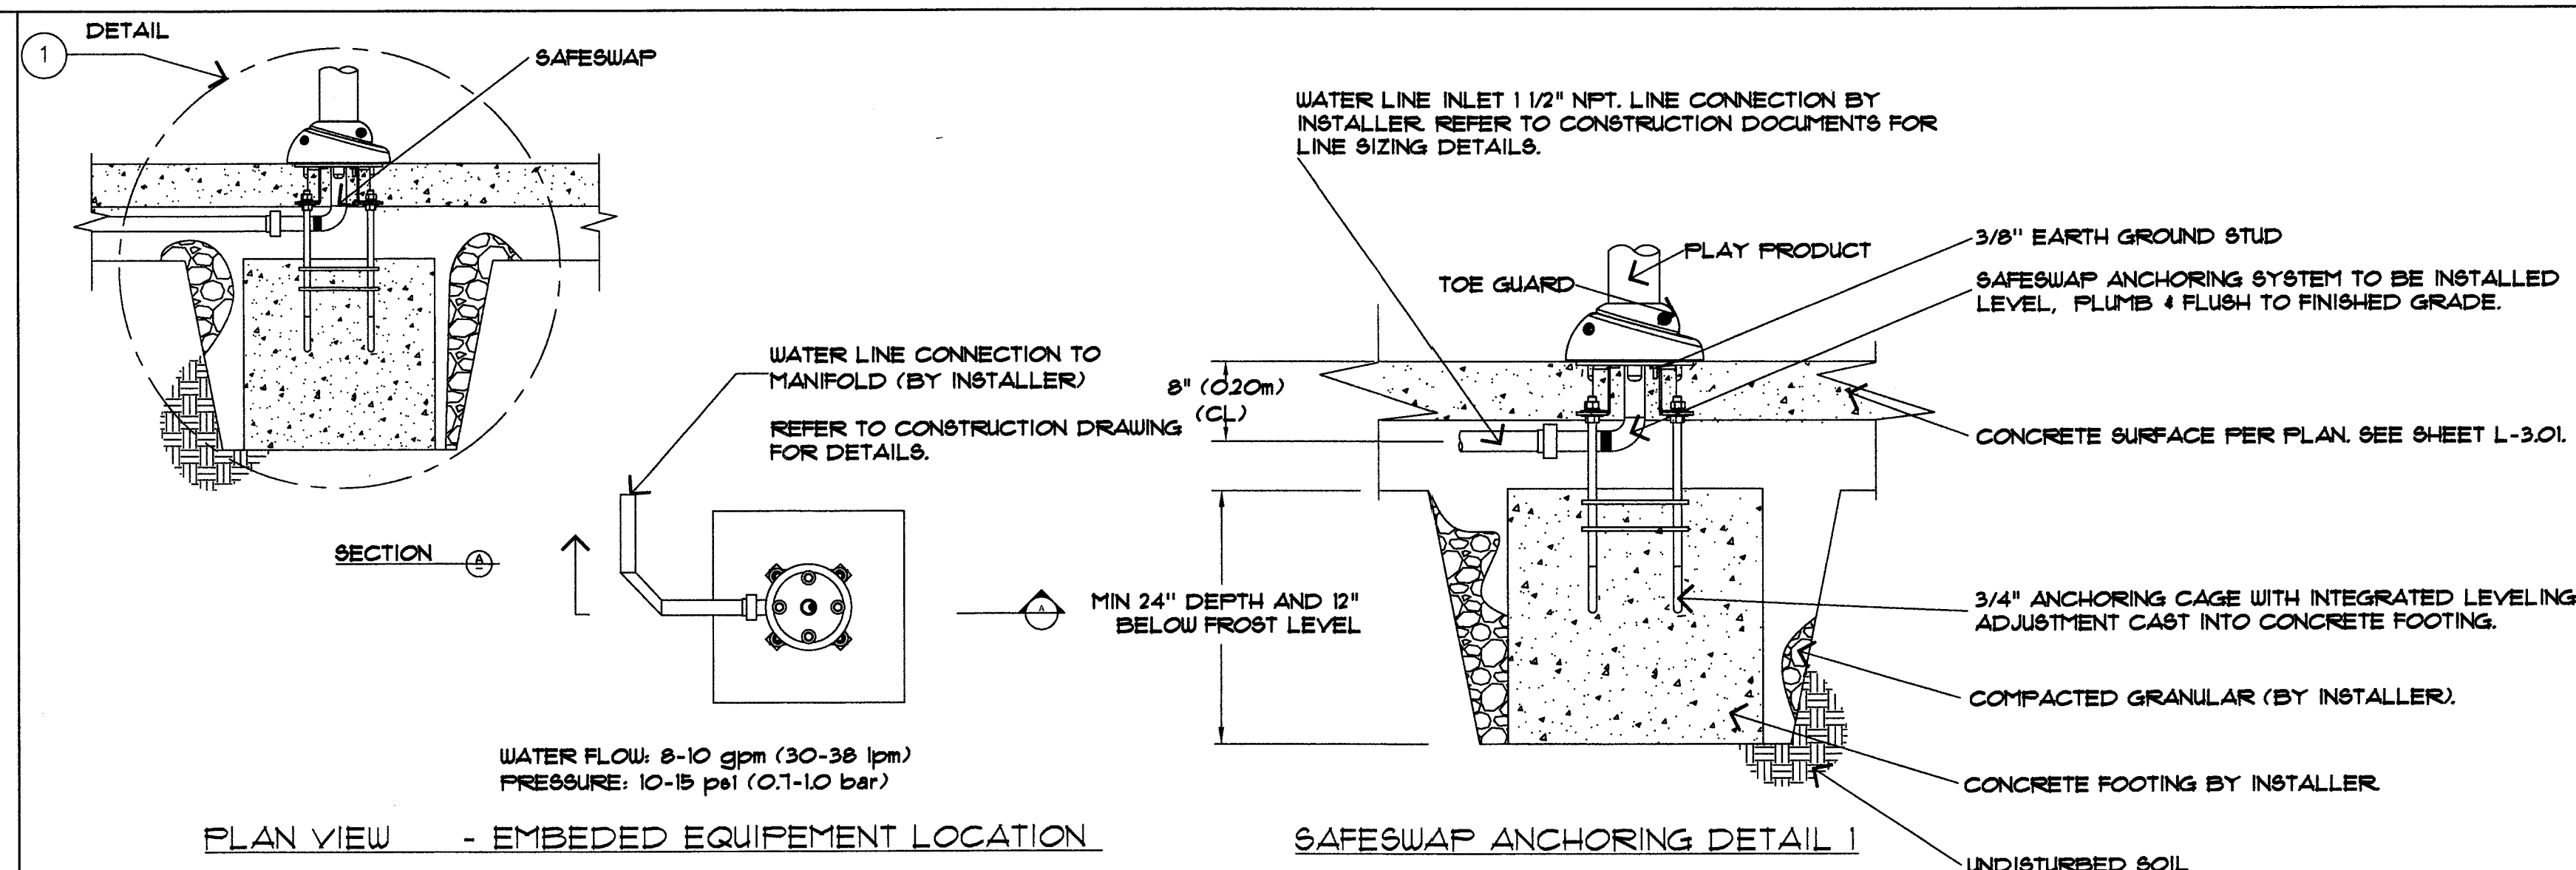


TTT ANGELED TWISTER

ELEVATION VIEW

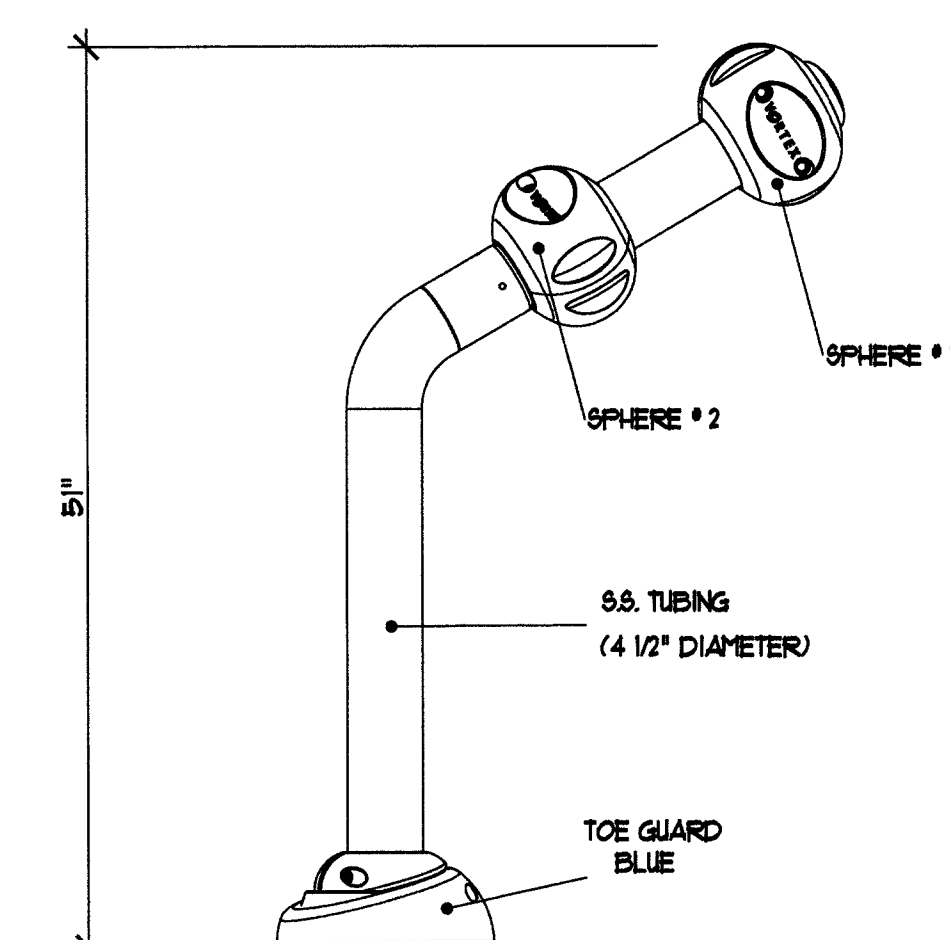


PLAN VIEW

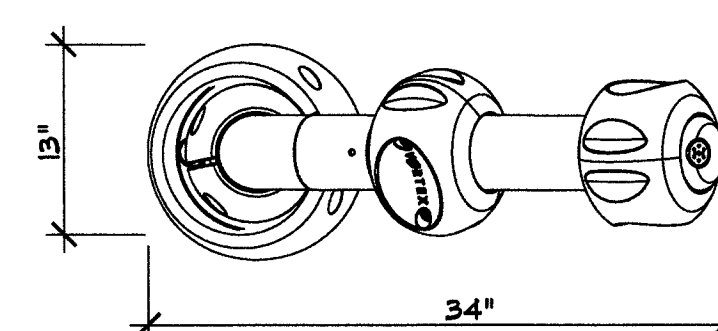

NOTE: REFER TO CONSTRUCTION DOCUMENTS FOR
PLAY PRODUCT SELECTION AND MOUNTING
LOCATION.

(uuu) ANGELED TWISTER 2

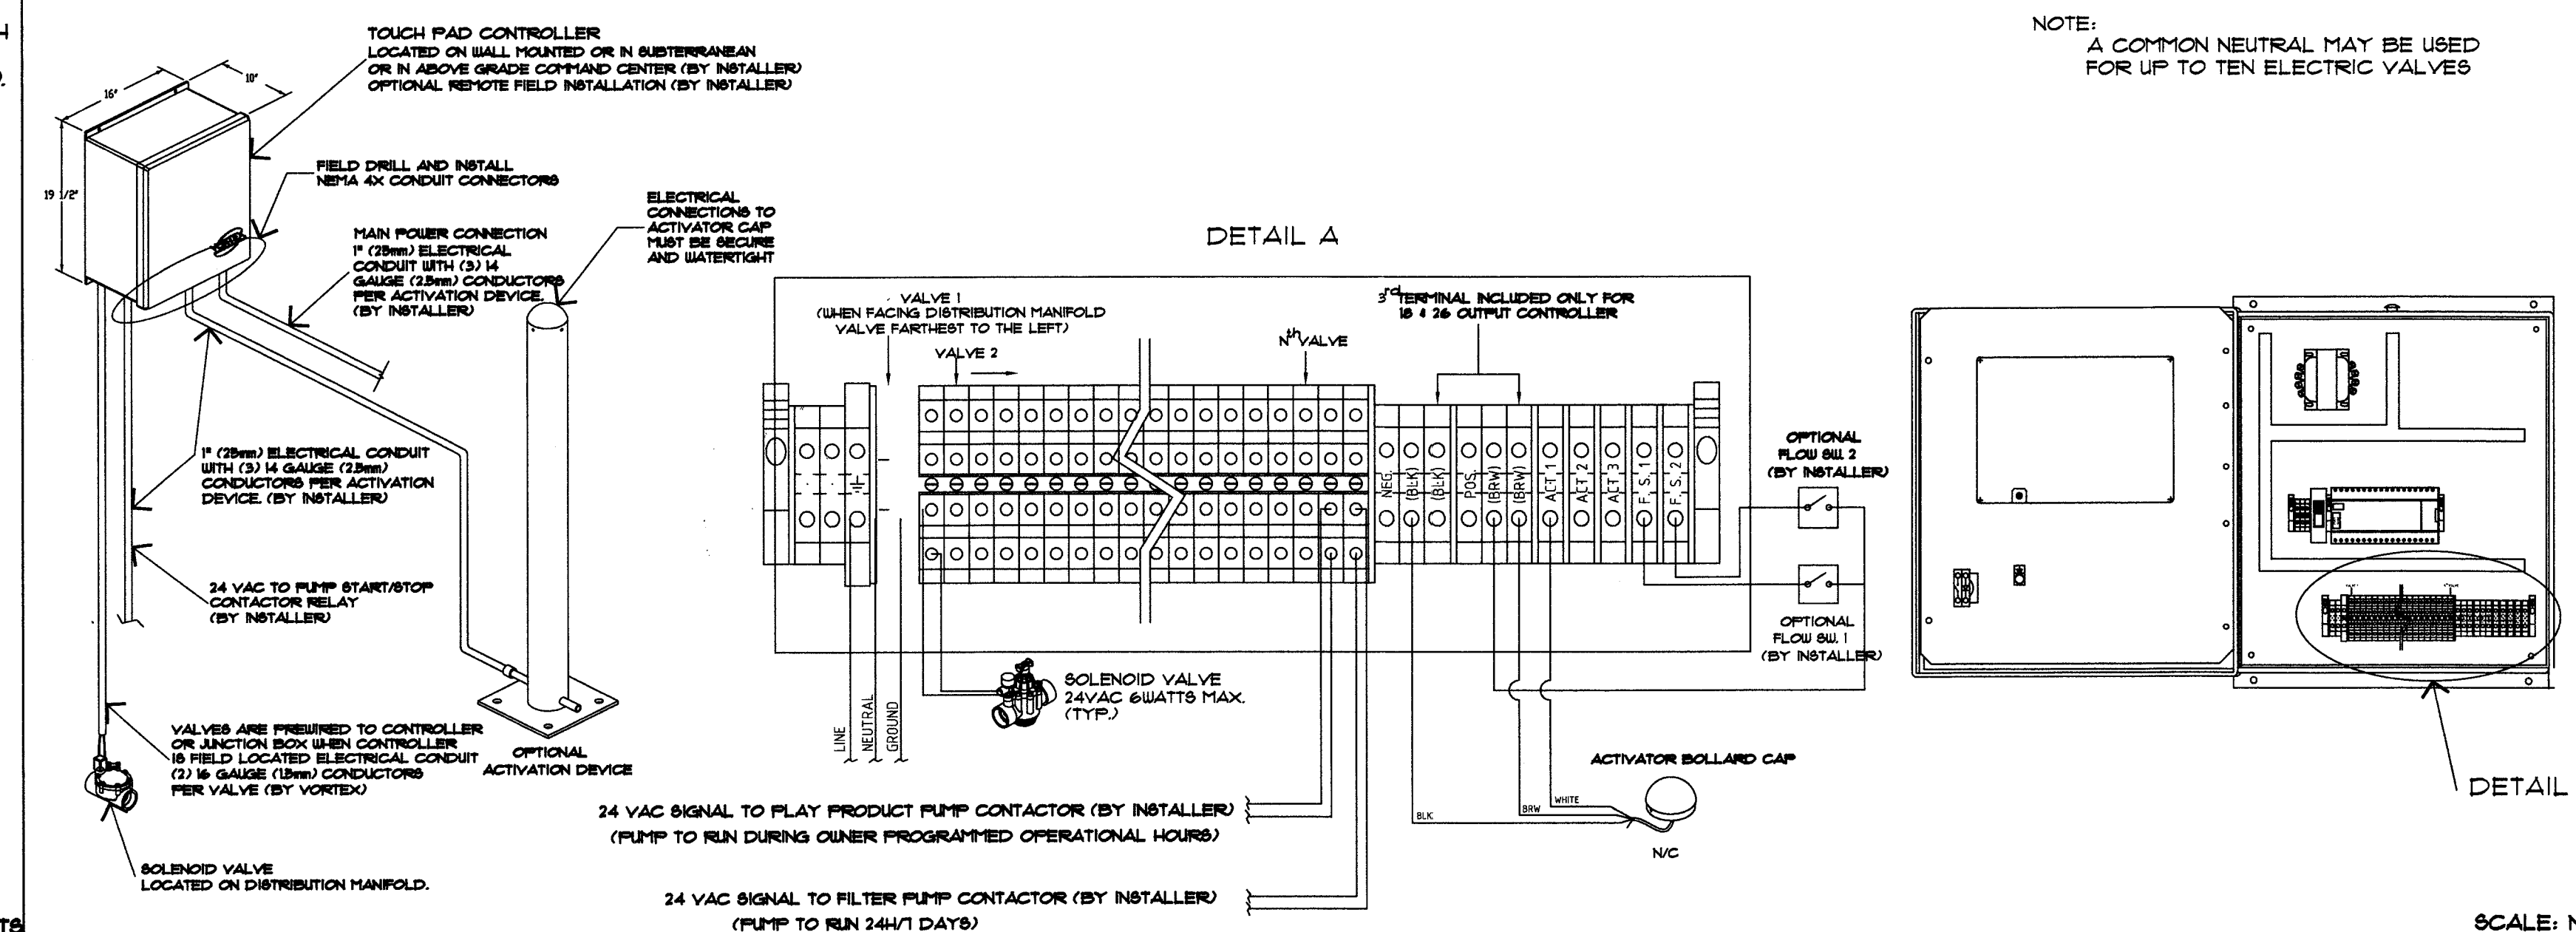

WY TOUCH PAD CONTROLLER

[illegible]

JAYCEE PARK RENOVATION
SOUTH EAST CORNER OF EASTERN AVE.
AND EAST SAINT LOUIS AVE.

LANDSCAPE CONSTRUCTION DETAILS

REGISTERED LANDSCAPE ARCHITECT
MICHAEL DURBIN
644
Expires 6-30-07
STATE OF NEVADA

OWNER: CITY OF LAS VEGA
DEPARTMENT OF PUBLIC WORKS
ARCHITECTURAL SERVICE

400 EAST STEWART AVENUE
LAS VEGAS, NEVADA 89101
PHONE: (702) 229-6533
FAX: (702) 384-4844
TDD: (702) 386-9100

DRAWN	CAC				
-------	-----	--	--	--	--

FILE					

DATE					
------	--	--	--	--	--

DATE	June 2007				
------	-----------	--	--	--	--

SCALE	1" = 20'			
-------	----------	--	--	--

BID NO	0715314 02
--------	------------

CLV DWG NO	01.0314.02
------------	------------

				650.6-24

[illegible]

SRT NO					
	T	1	1	5	

	1	-	4.		v-
					e

[illegible]
