
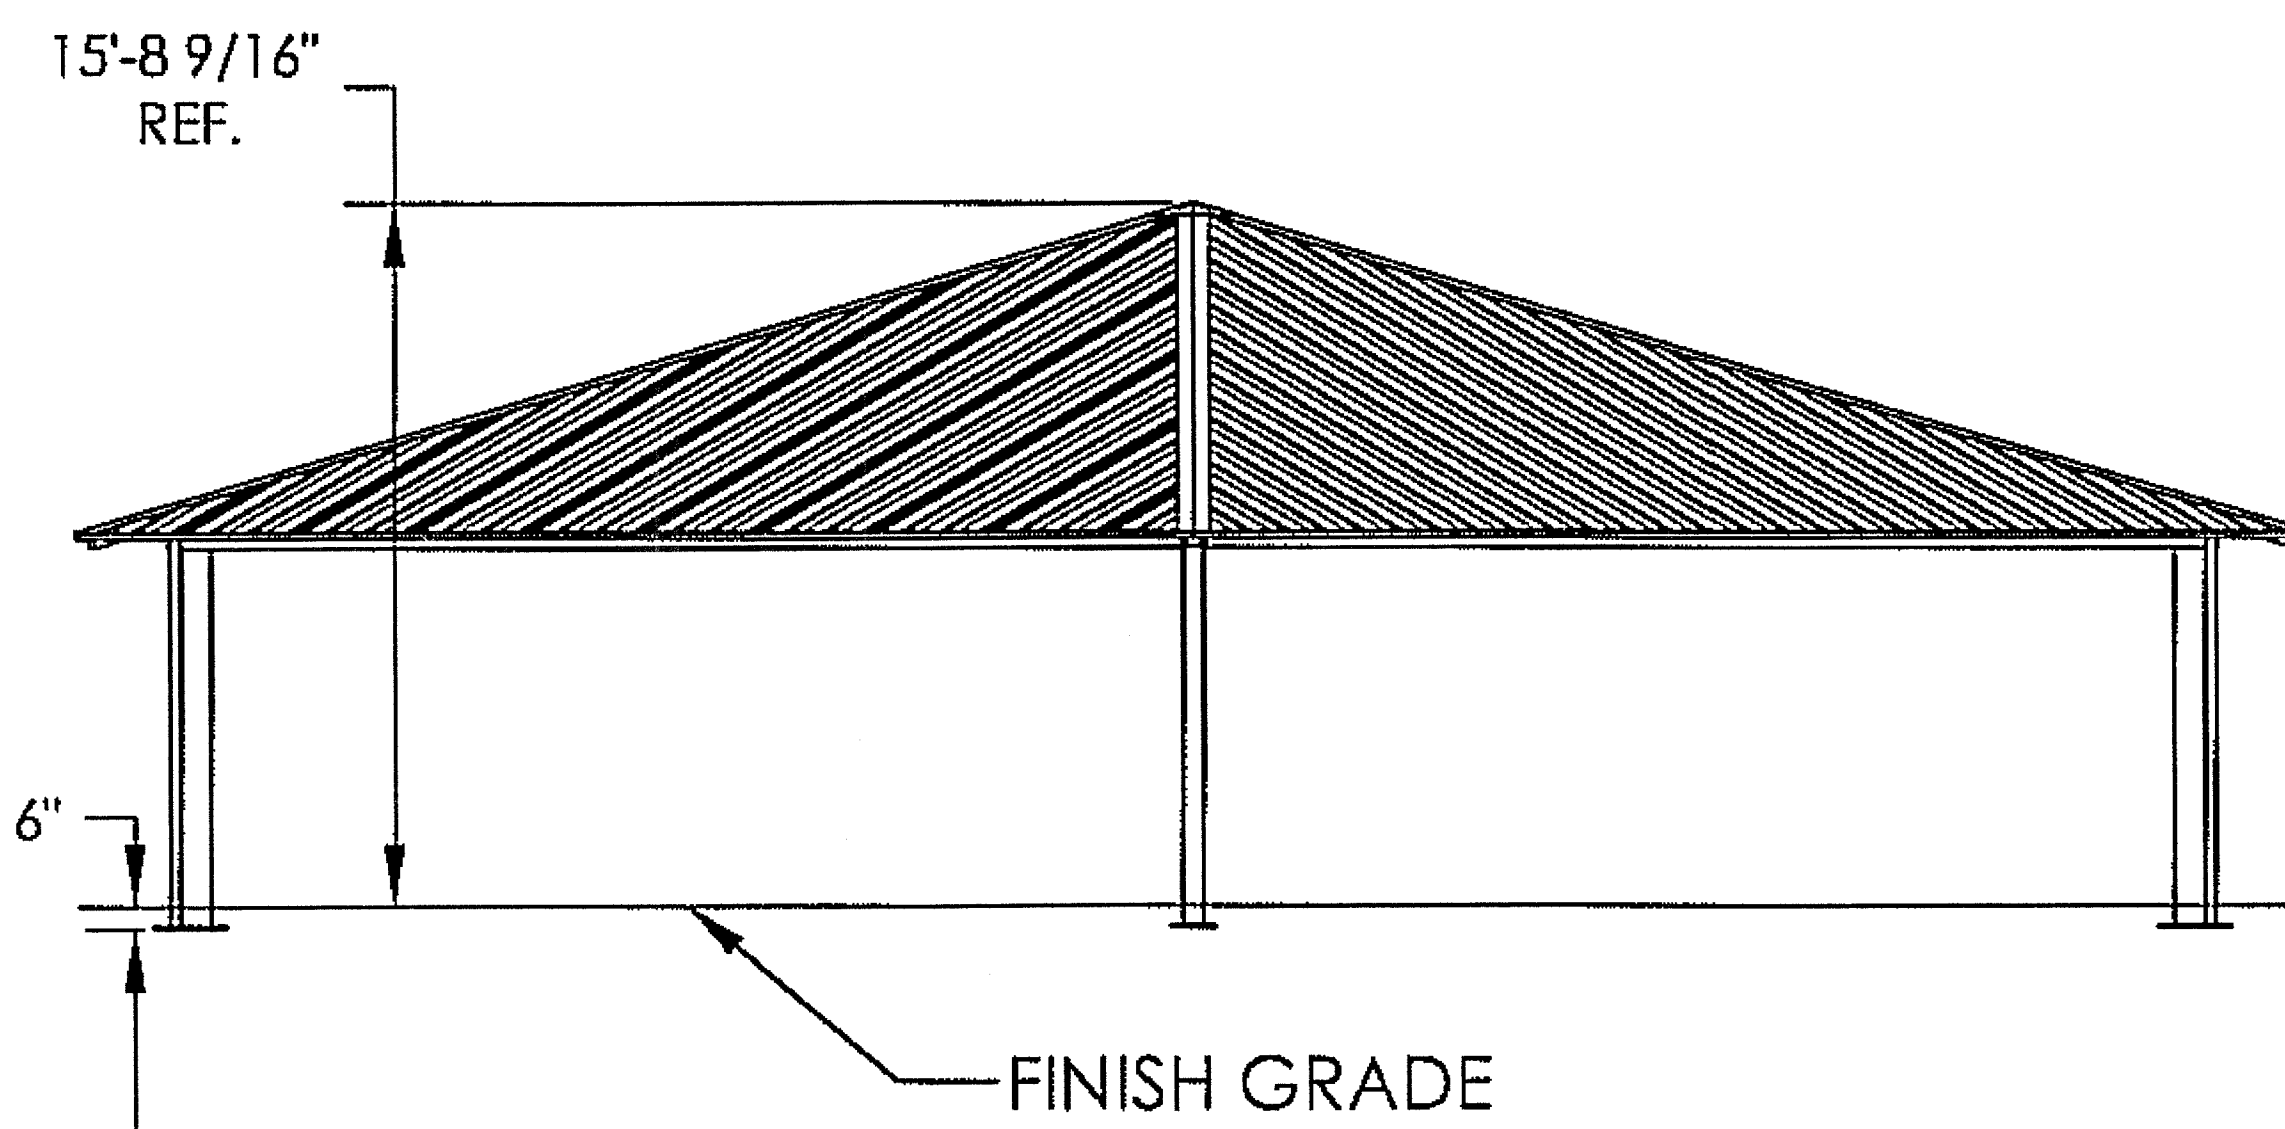
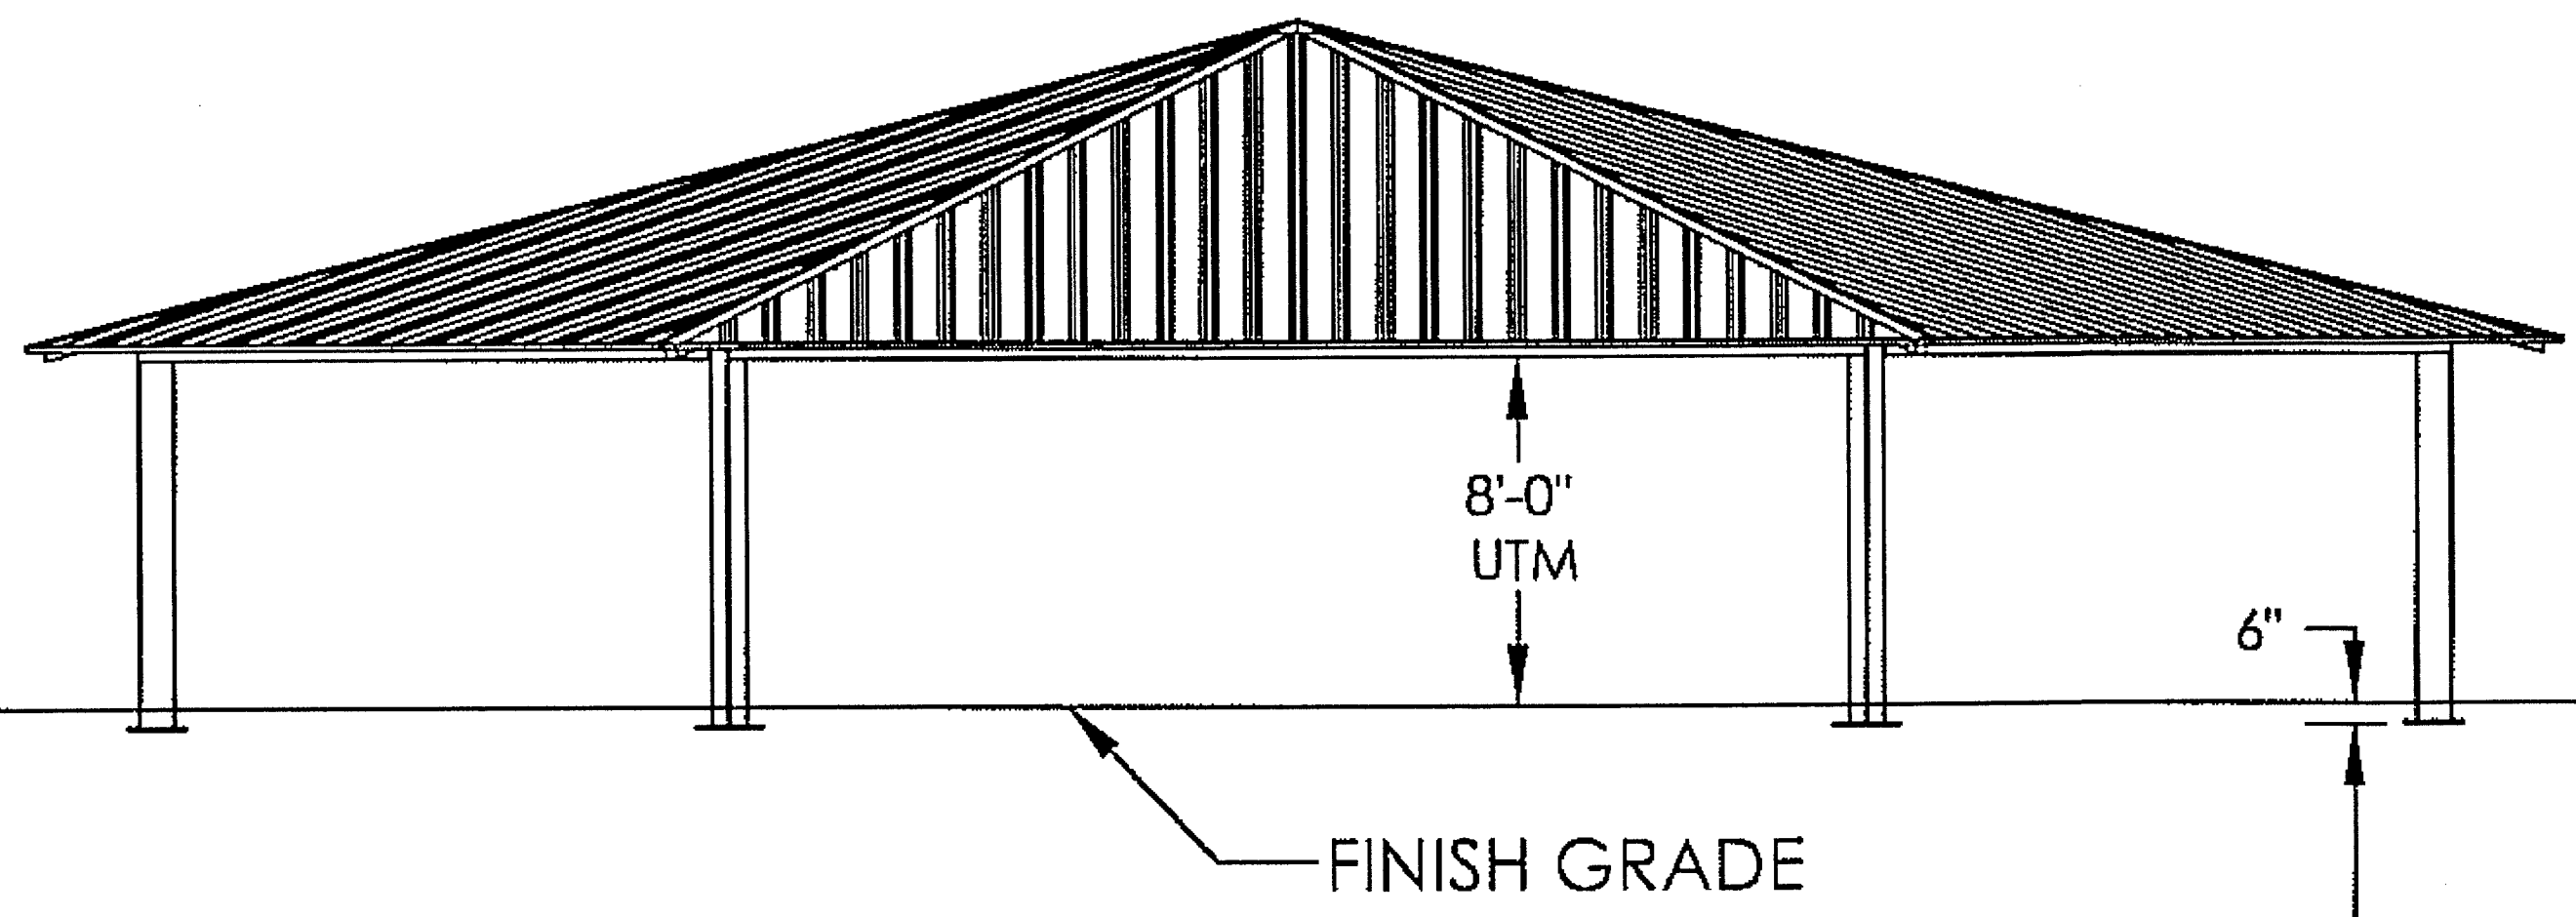
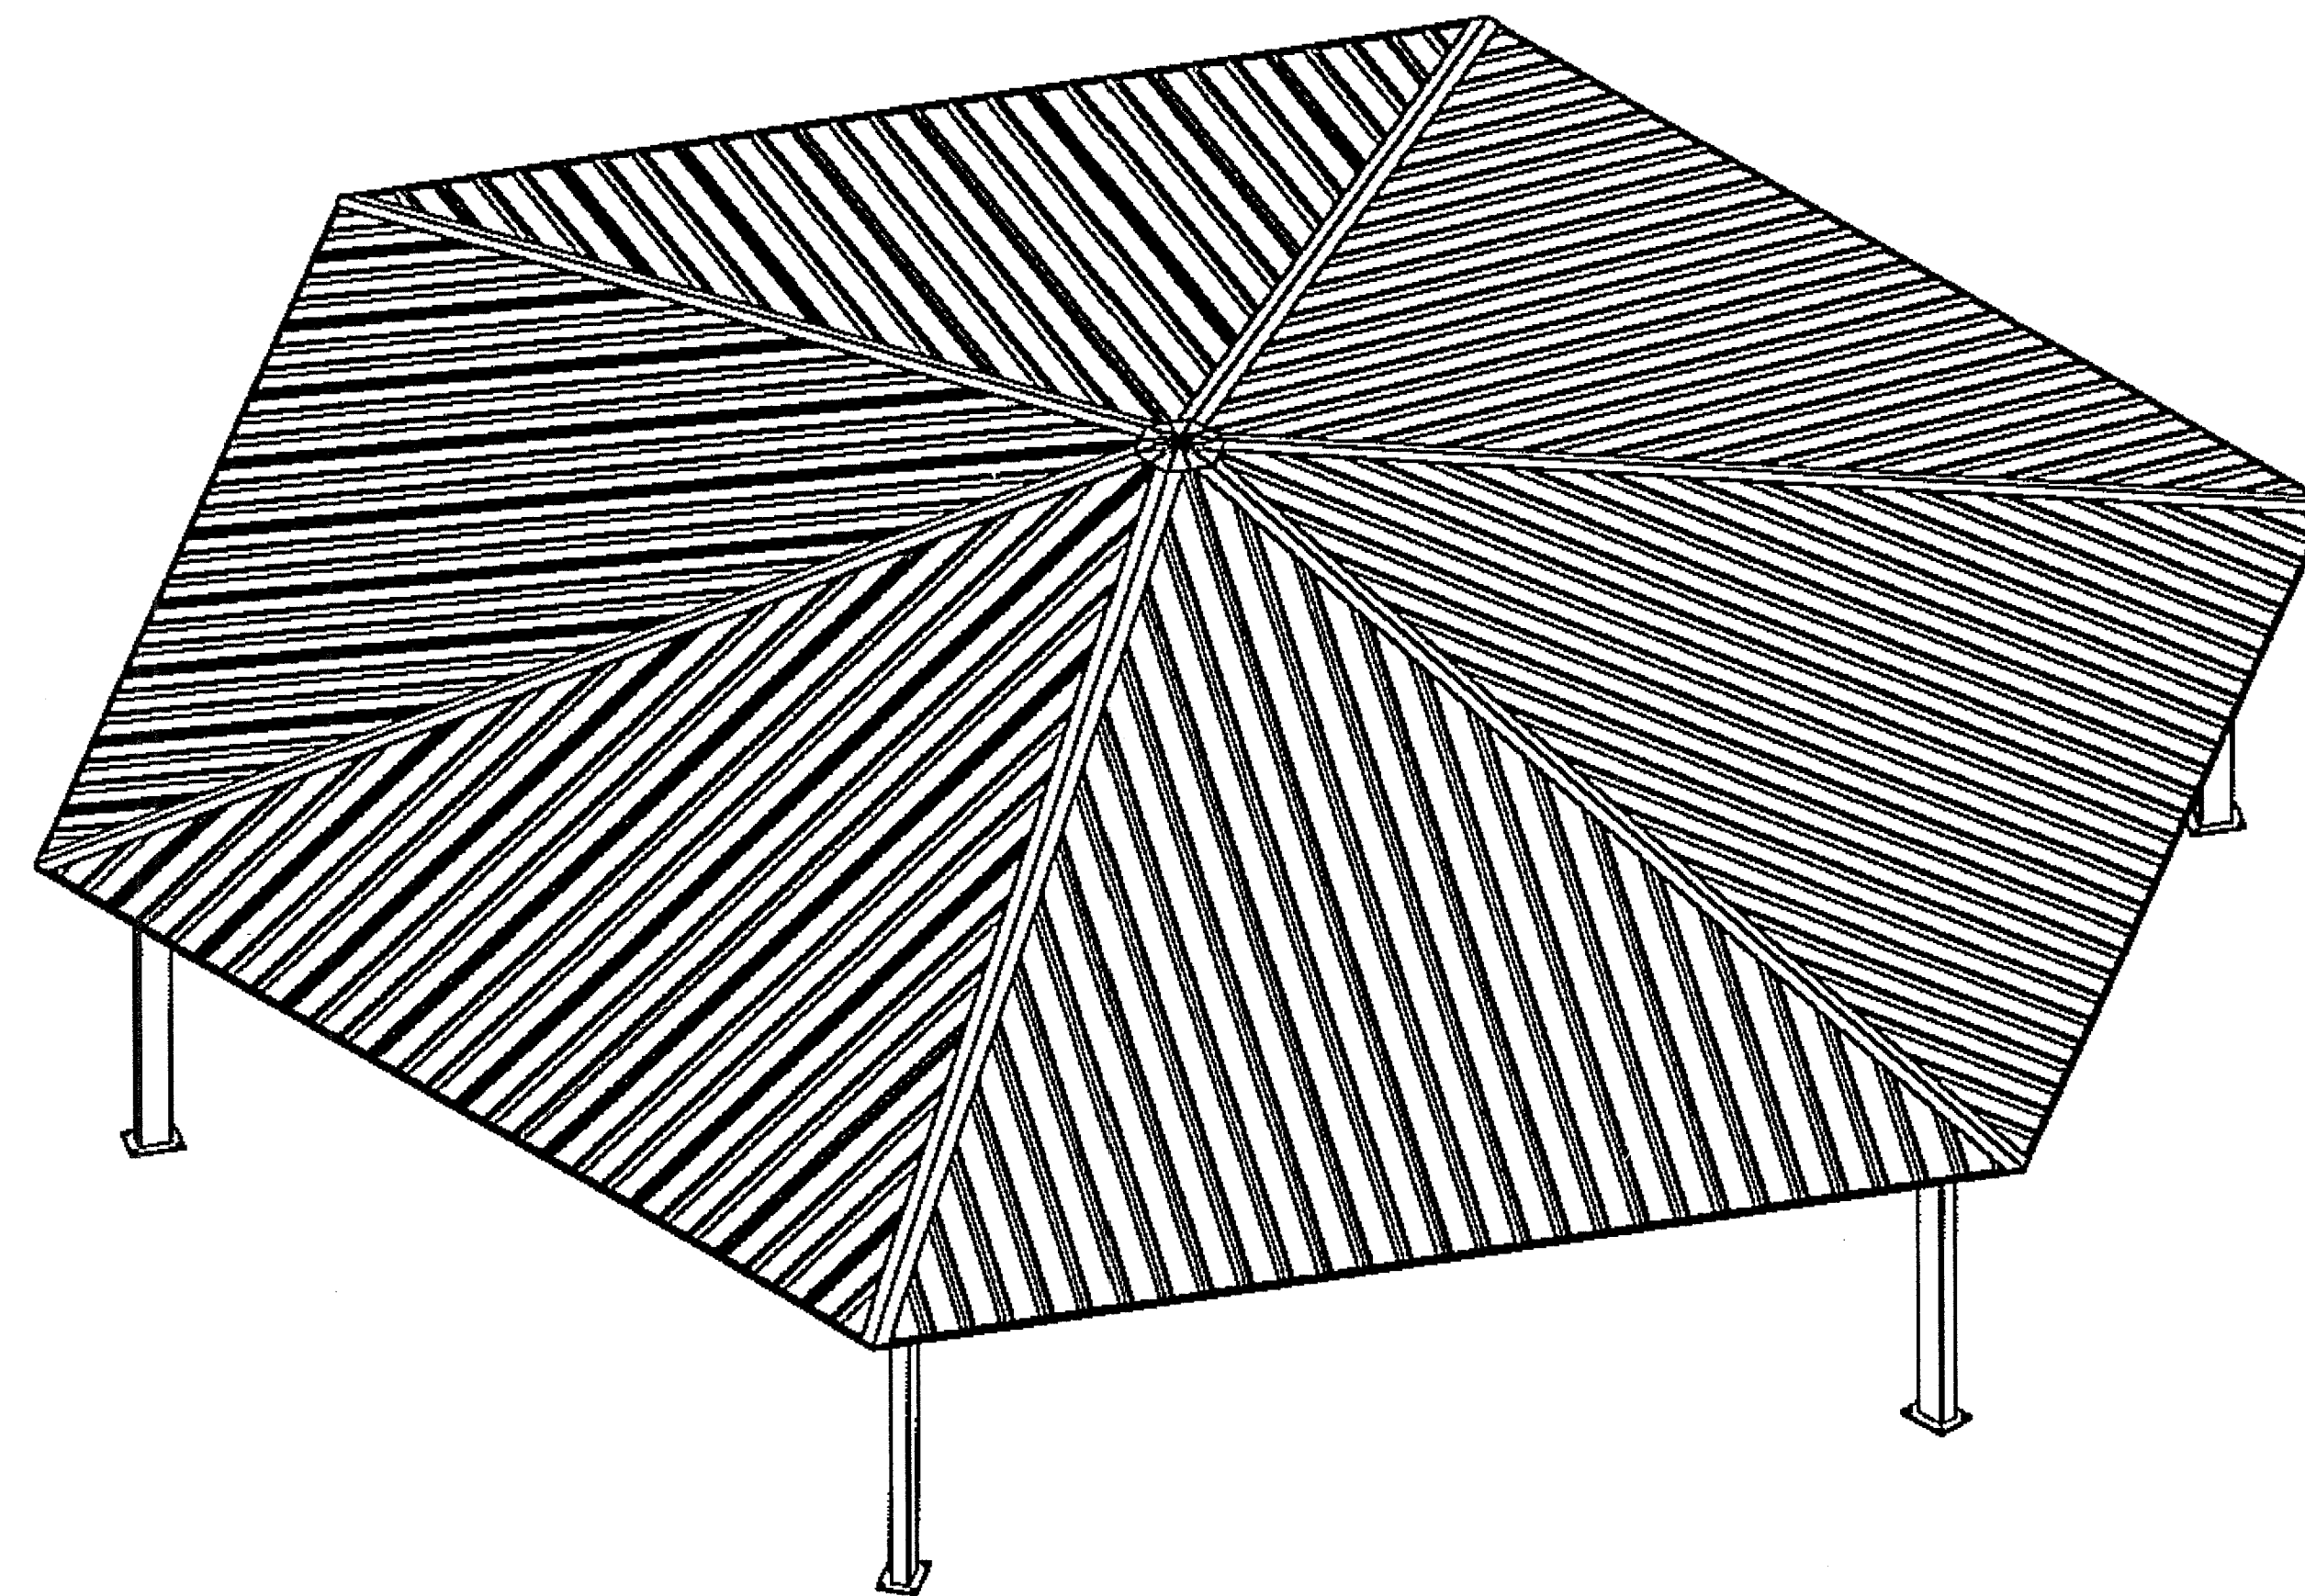


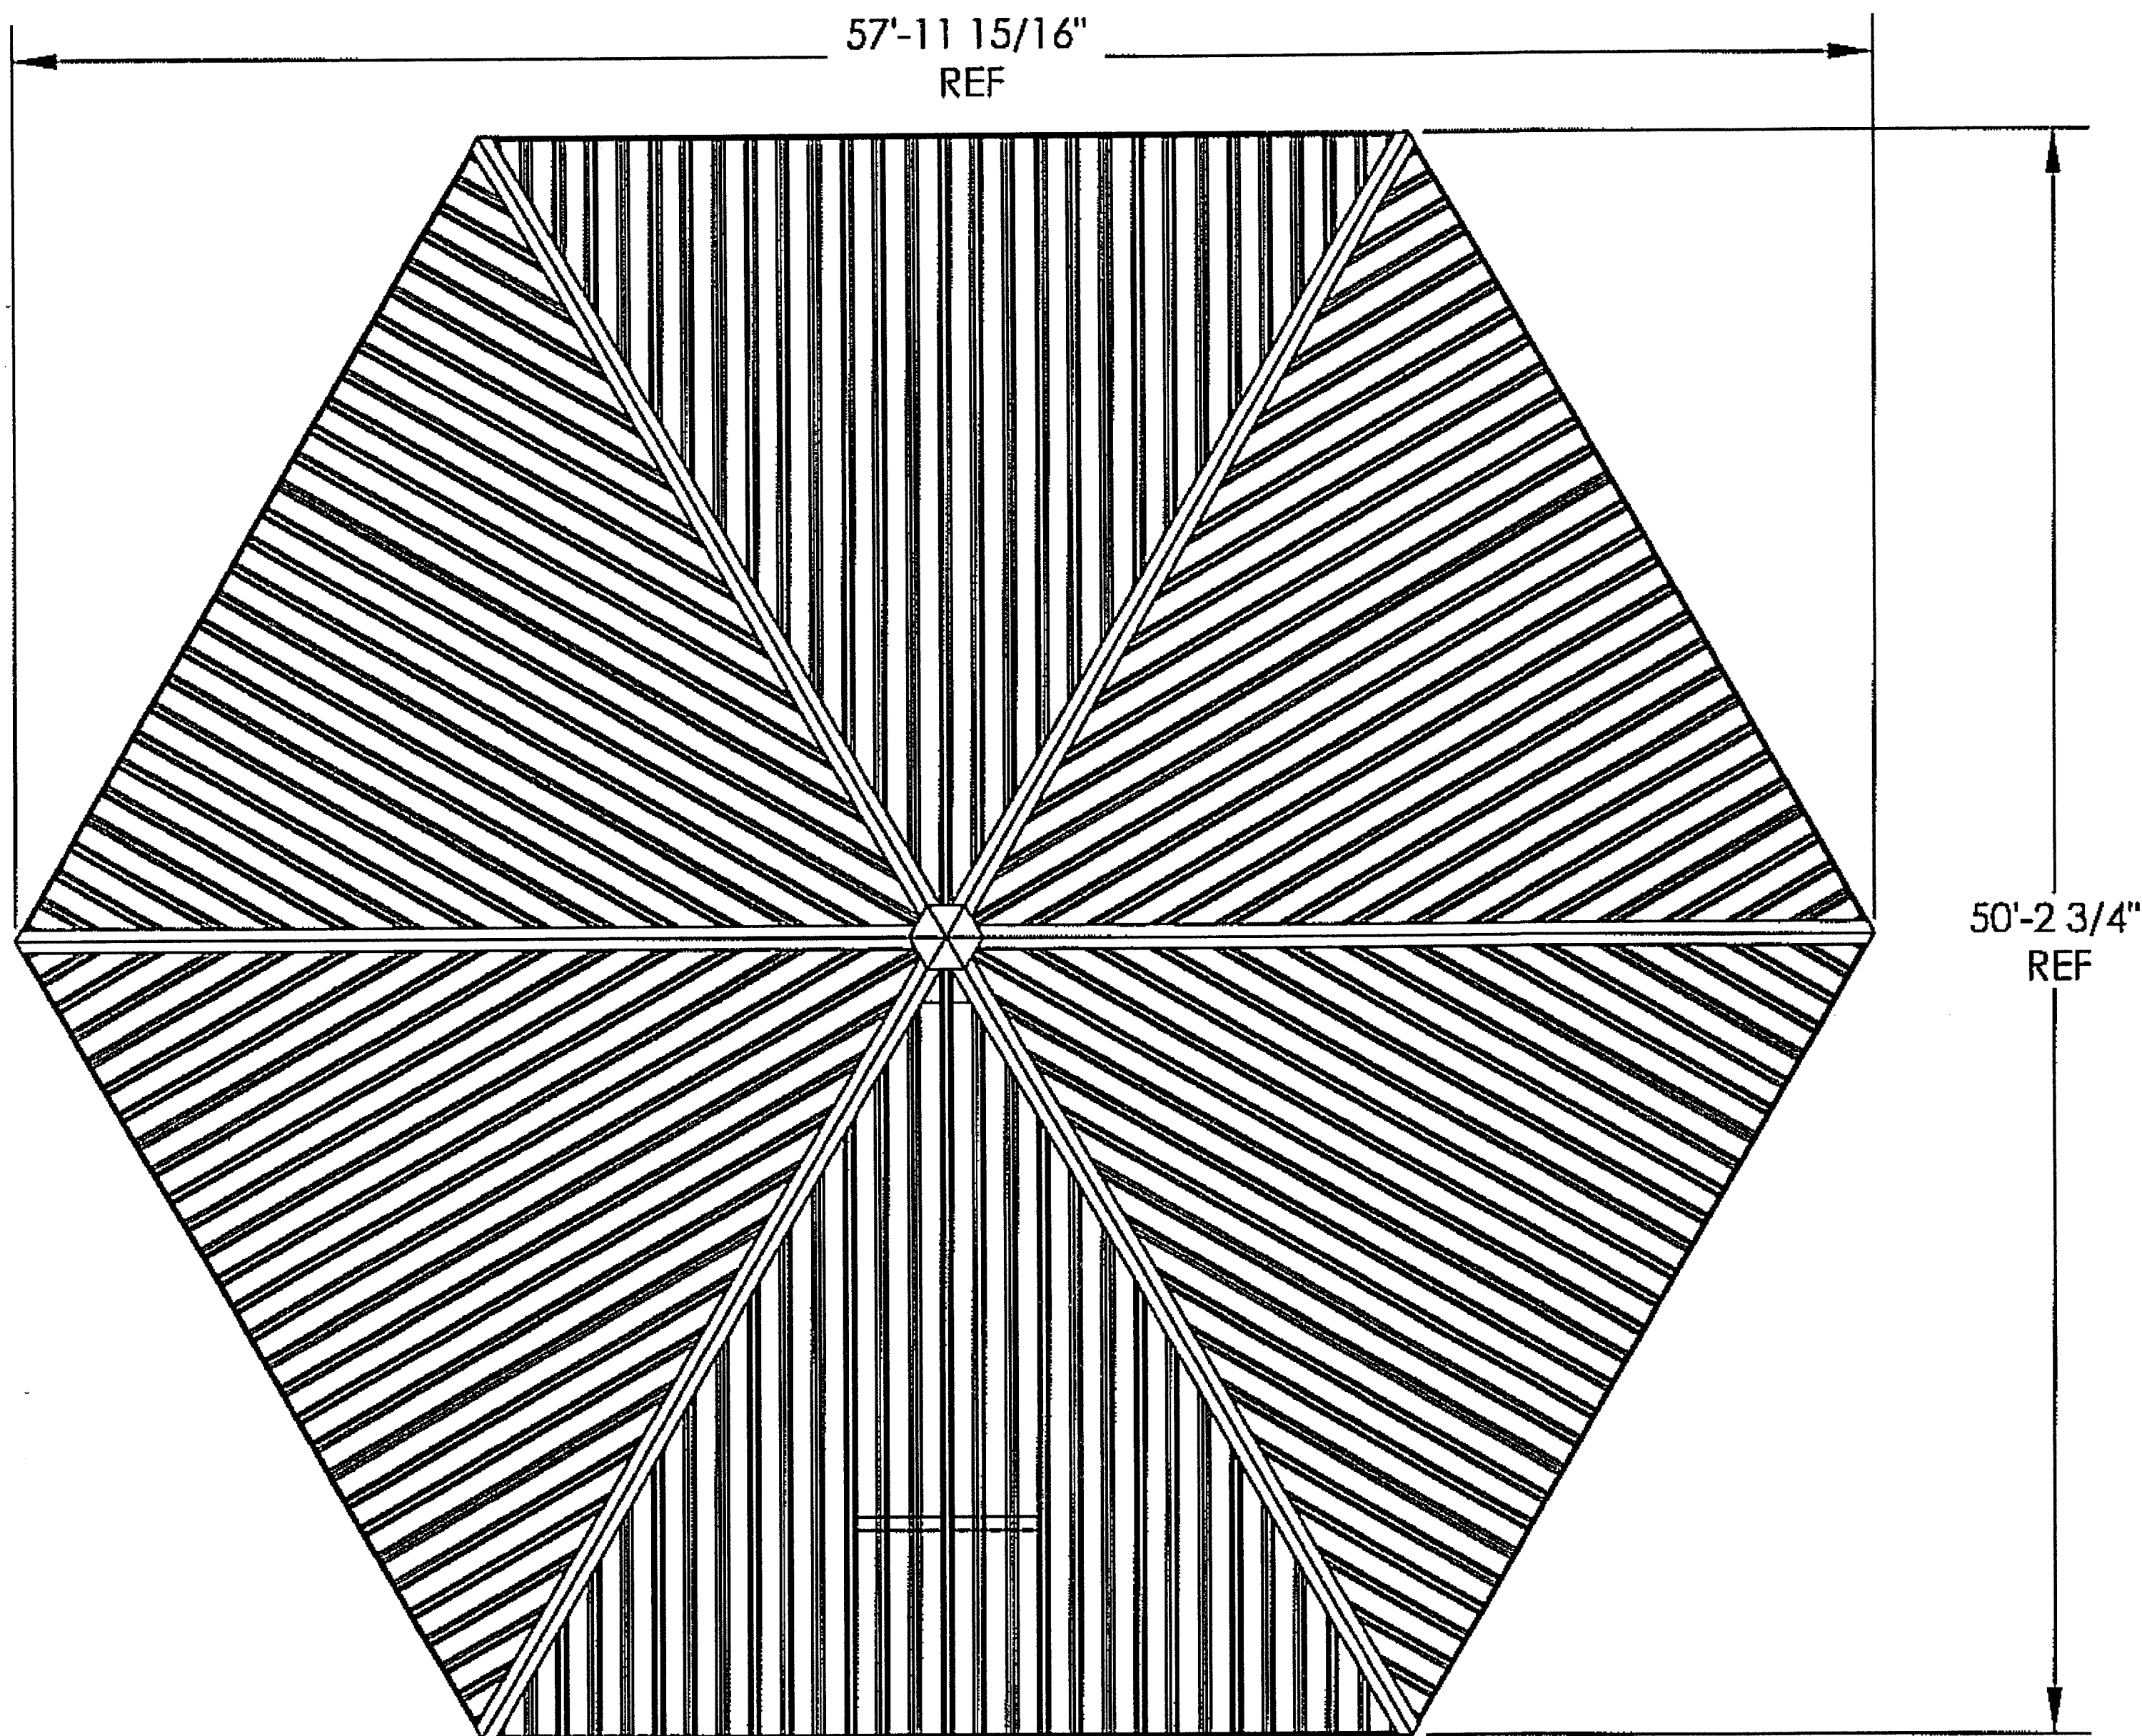

PLANS APPROVED
STRUCTURAL
Building & Safety Dept.
City of Las Vegas, Nevada

SW AUG 27 2007

Does Not Include Architectural, Electrical,
Plumbing/Mechanical or Off-Site
Improvements Make No Change
Without Approval Plan is
Not a Permit to Violate Any Ordinance

THIS SEAL PERTAINS ONLY TO THE MATERIALS SUPPLIED BY POLYGON.
THIS SEAL DOES NOT SERVE AS - OR REPRESENT - THE PROJECT
ENGINEER OF RECORD AND SHALL NOT BE CONSTRUED AS SUCH.

PATENTED AND/OR PATENTS PENDING COPYRIGHT 2006 PORTERCORP HOLLAND, MI 49424

PROJECT: JAYCEE PARK

PROJECT LOCATION: LAS VEGAS, NV

DRAWING: ARCHITECTURAL ELEVATIONS

CAD MODEL: HXE-58MR-B1-43349

CREATION DATE: 3/9/2007	DRAWN BY: chozob	PRINT DATE: 8/9/2007
JOB NO: 43349	REV LEVEL: A05	SCALE: 1:108

poligon[®] 800-354-7721 www.poligon.com
by PORTERCORP
PORTERCORP 4240 N. 136th AVE HOLLAND, MI 49424

SHEET
SS3

110103