
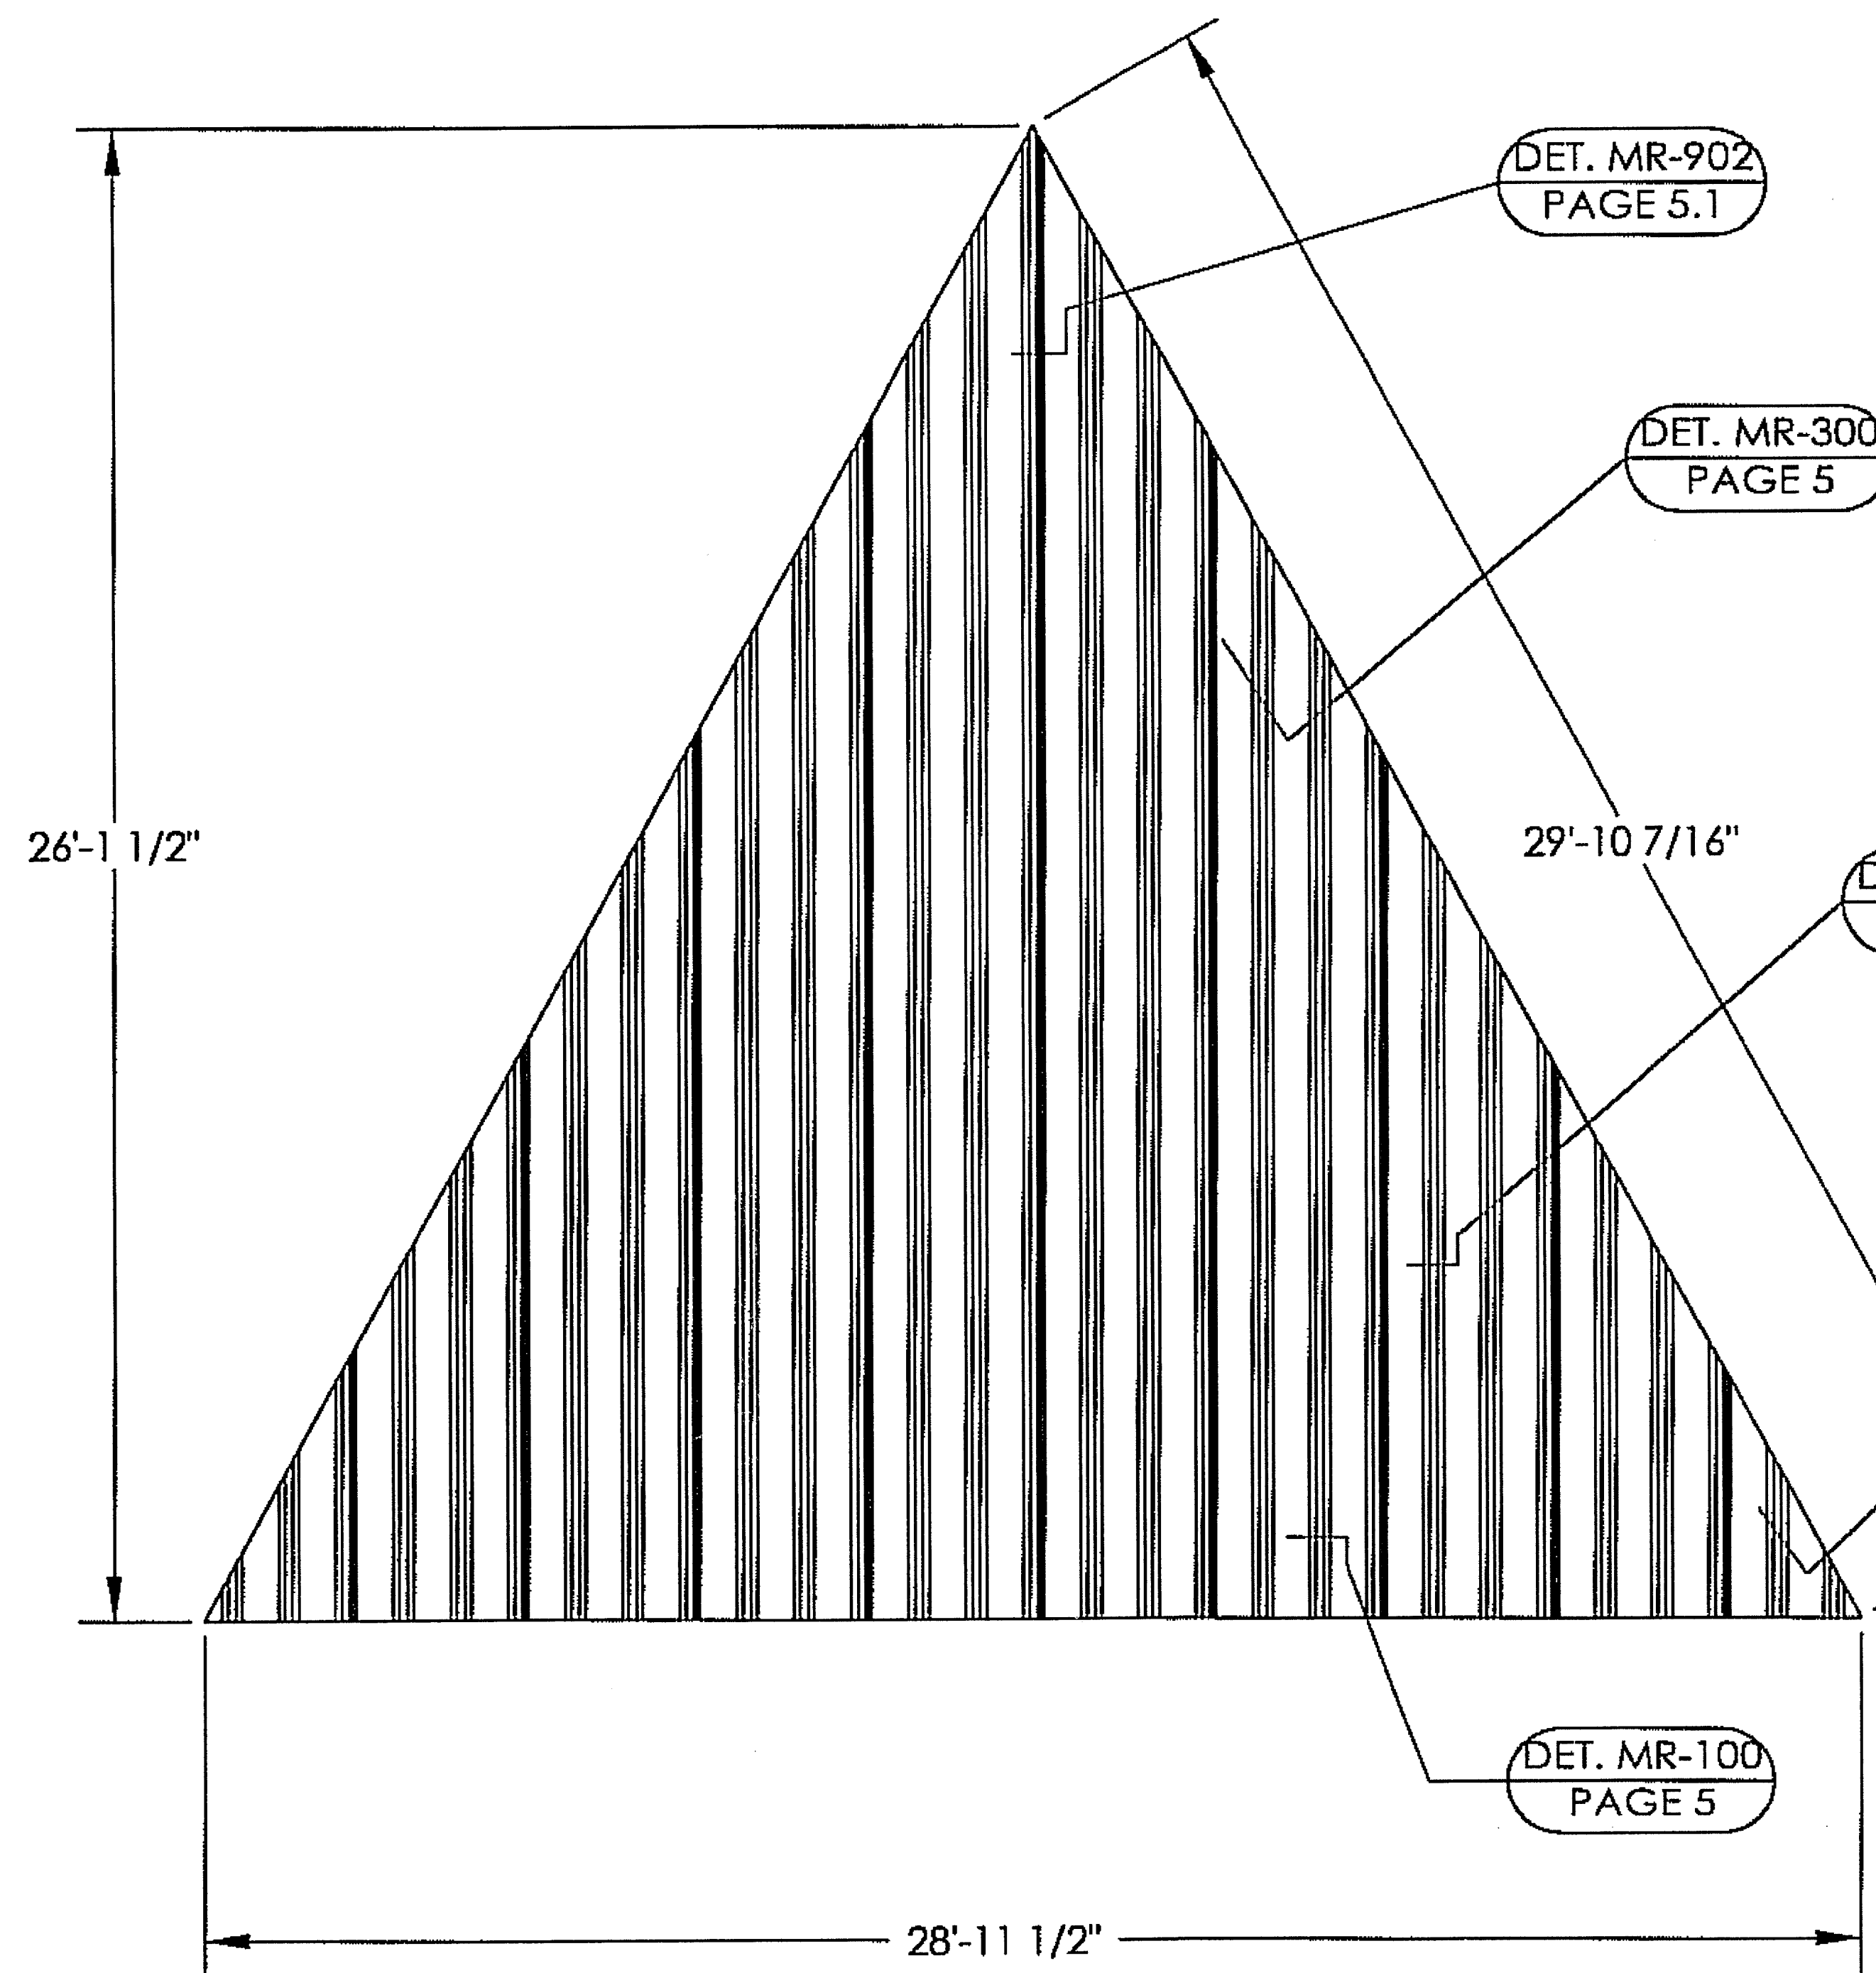
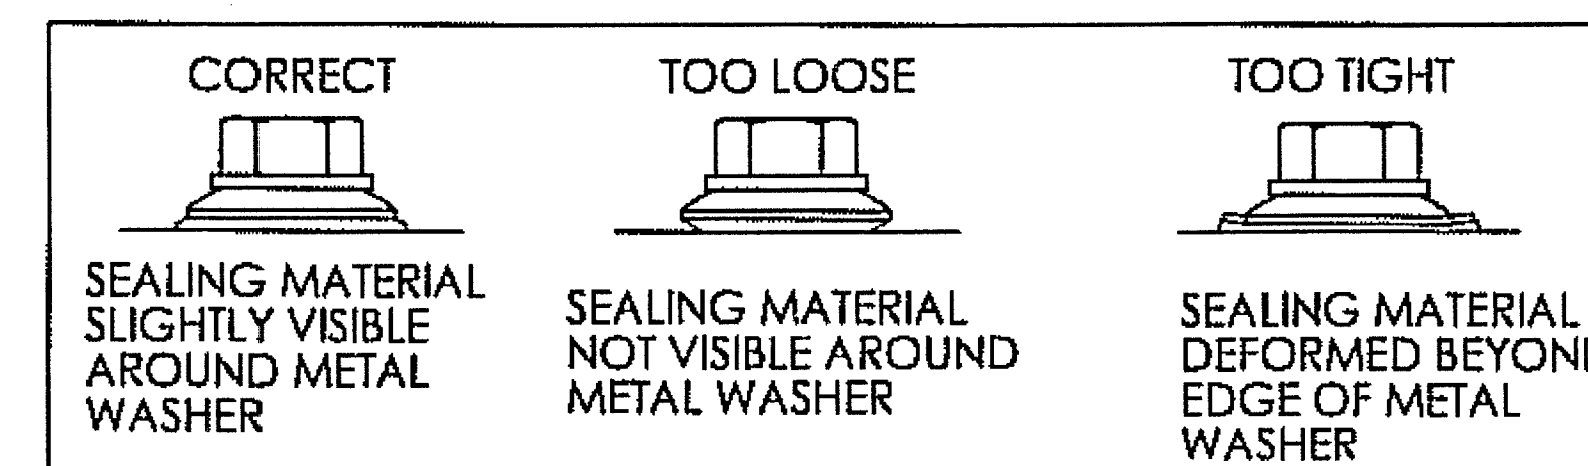


TO BEGIN: Mark the center of the compression ring and tension ring. Locate one of the longest panels with center of ribs at center of frame, and work out to corners. Complete each pie in this fashion.

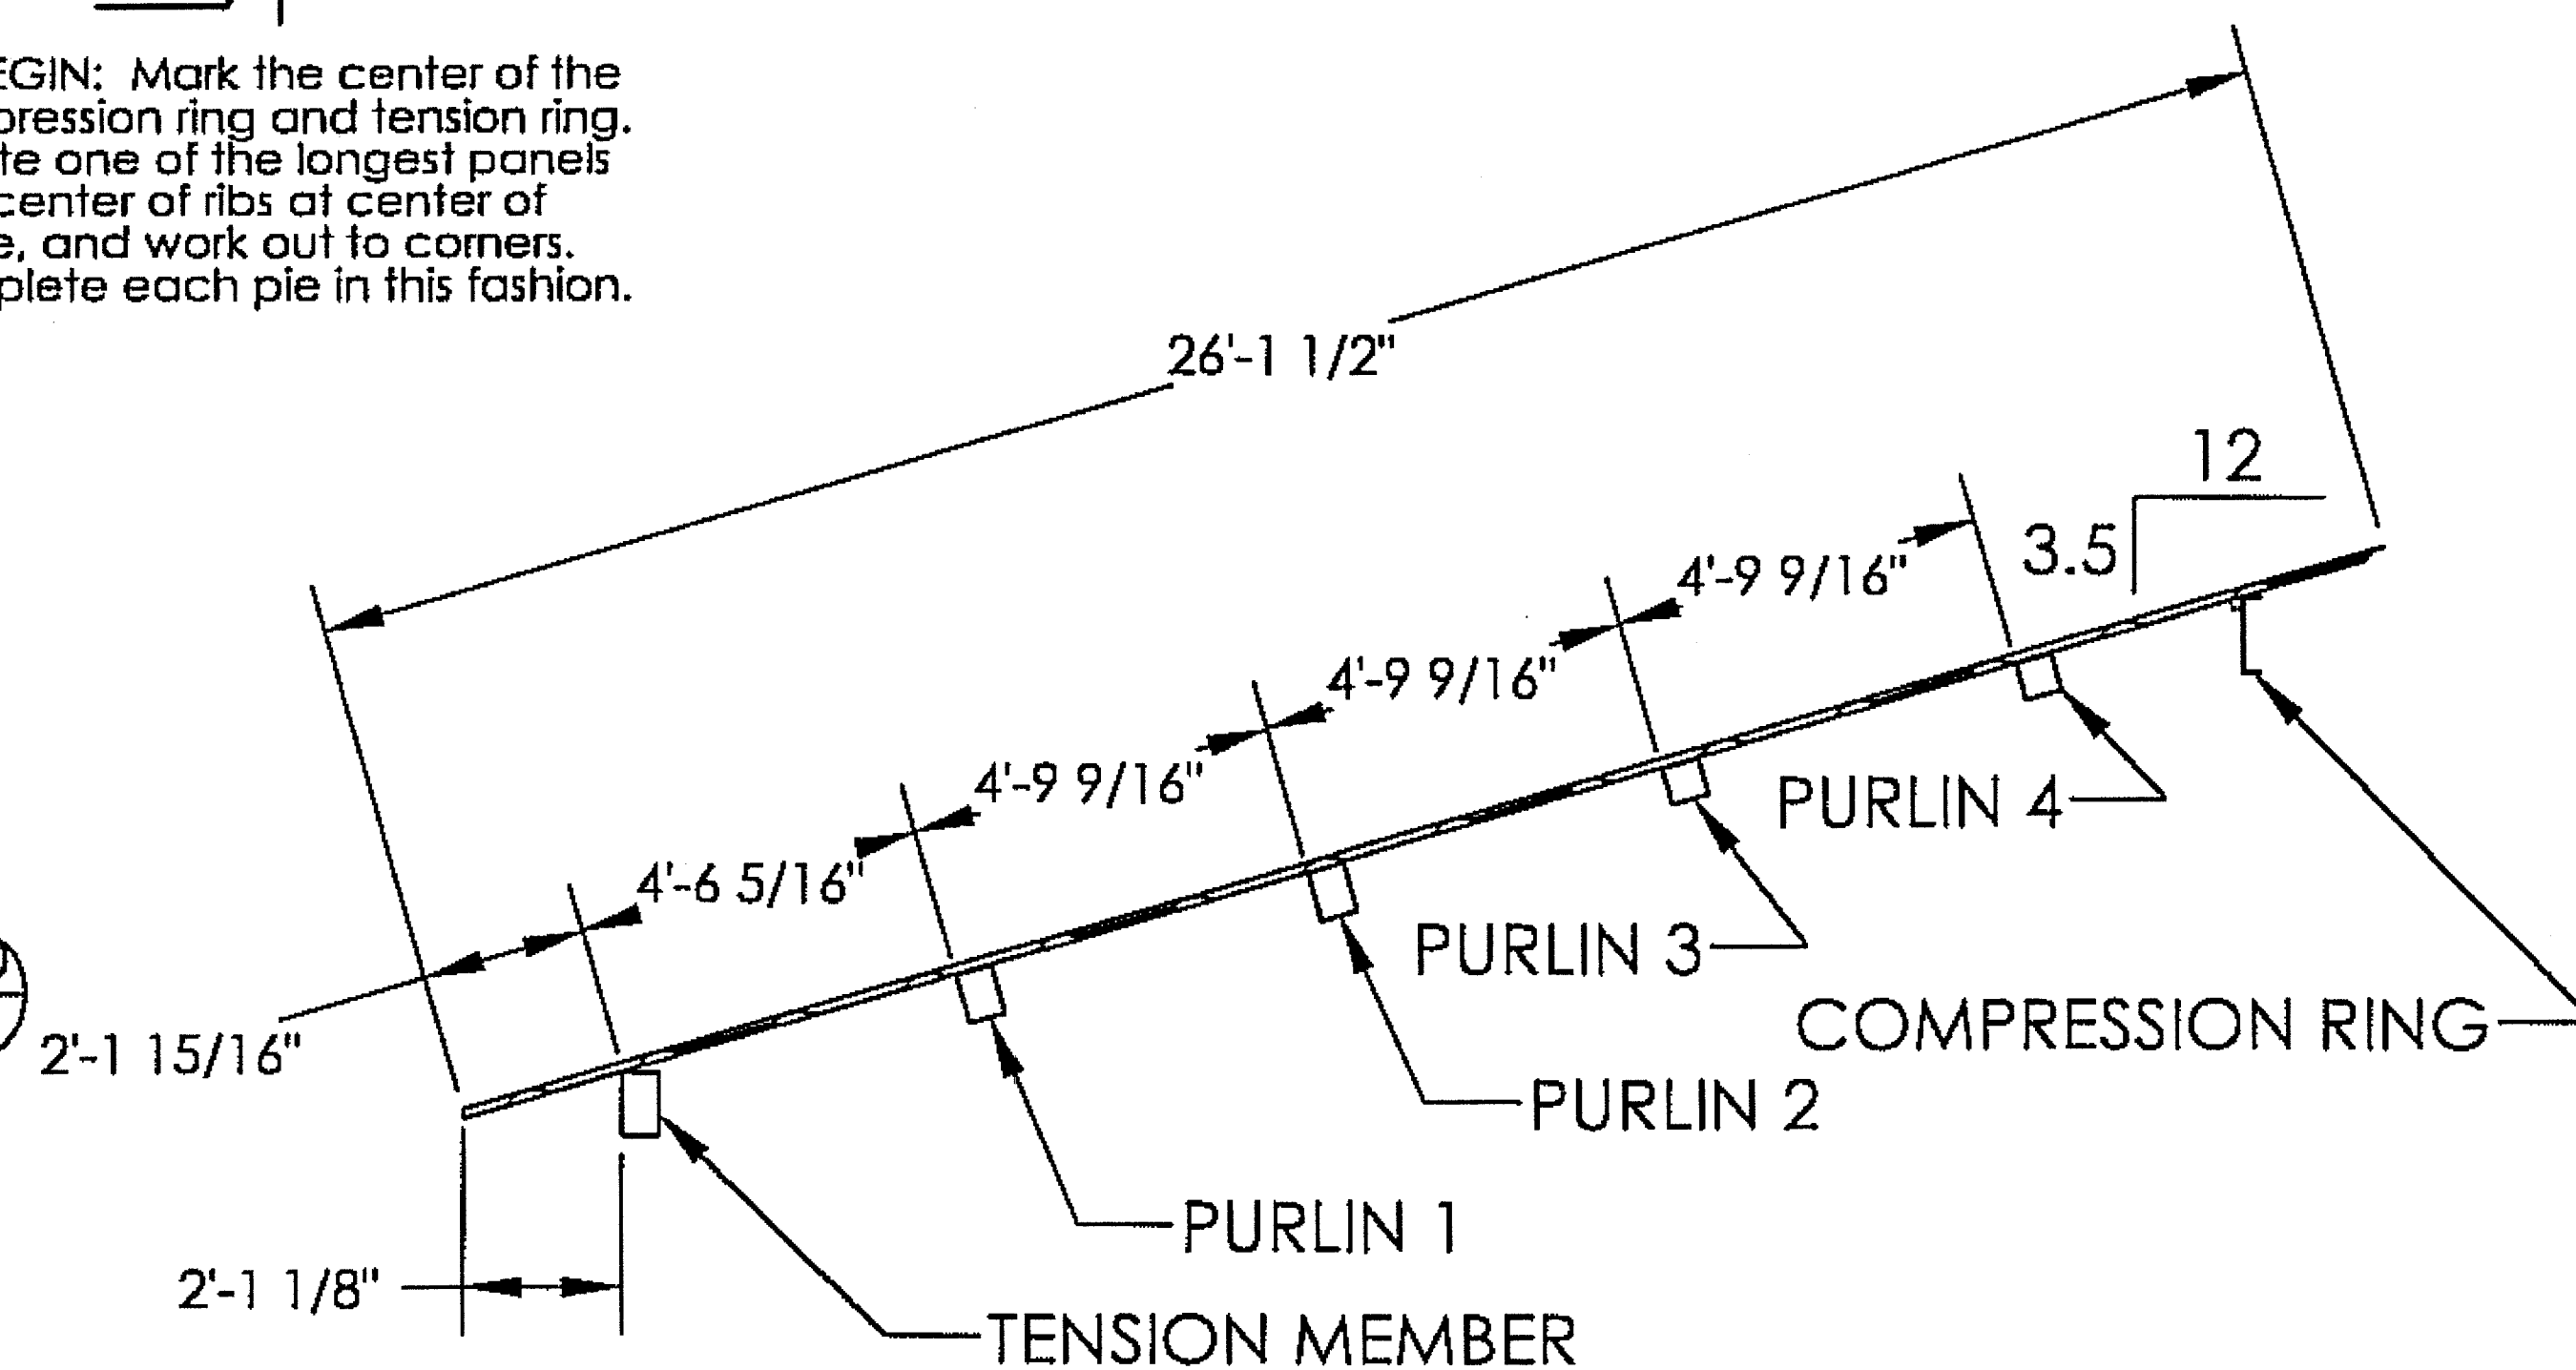

Fastener Schedule

N.T.S.

FASTENER SCHEDULE @ TRUSSES, RIDGES AND PURLINS.

FASTENER SCHEDULE @ EAVE.

METAL SHAVINGS FROM DRILLING OR INSTALLATION OF ROOF FASTENERS MUST BE CAREFULLY REMOVED FROM THE ROOF BY BRUSHING OR SWEEPING AT THE END OF EACH DAY DURING INSTALLATION.

SHAVINGS LEFT ON THE ROOF WILL QUICKLY RUST AND STAIN THE ROOF FINISH.

THE DETAILS SHOWN ARE SUGGESTIONS OR GUIDELINES ON HOW TO ERECT THE SYSTEMS. THE INFORMATION SHOWN IS ACCURATE, BUT IT IS NOT INTENDED TO COVER ALL INSTANCES, BUILDING REQUIREMENTS, DESIGNS OR CODES. THE DETAILS MAY REQUIRE CHANGES OR REVISIONS DUE TO FIELD CONDITIONS.

IT SHALL BE THE RESPONSIBILITY OF THE ERECTOR TO ENSURE THAT THE DETAILS MEET PARTICULAR BUILDING REQUIREMENTS AND TO ASSURE ADEQUATE WATER TIGHTNESS.

THE ERECTOR SHOULD THOROUGHLY FAMILIARIZE HIMSELF/HERSELF WITH ALL ERECTION INSTRUCTIONS BEFORE STARTING WORK.

THE PANELS SHOULD BE INSTALLED PLUMB, STRAIGHT, AND ACCURATELY TO THE ADJACENT WORK.

FLASHING AND TRIM SHALL BE INSTALLED TRUE, AND IN PROPER ALIGNMENT, WITH ANY EXPOSED FASTENERS EQUALLY SPACED FOR THE BEST APPEARANCE.

SEALANT SHALL BE FIELD APPLIED ON DRY, CLEAN SURFACES. SOME FIELD CUTTING AND FITTING OF PANELS AND FLASHING IS TO BE EXPECTED BY THE ERECTOR AND MINOR FIELD CORRECTIONS ARE A PART OF NORMAL ERECTION WORK.


WORKMANSHIP SHALL BE OF THE BEST INDUSTRY STANDARDS AND INSTALLATION SHALL BE PERFORMED BY EXPERIENCED METAL CRAFTSMEN.

PLANS APPROVED
STRUCTURAL

Building & Safety Dept.
City of Las Vegas, Nevada

SW AUG 27 2007

Does Not Include Architectural, Electrical,
Plumbing/Mechanical or Off-Site
Improvements Make No Change
Without Approval Plan is
Not a Permit to Violate Any Ordinance

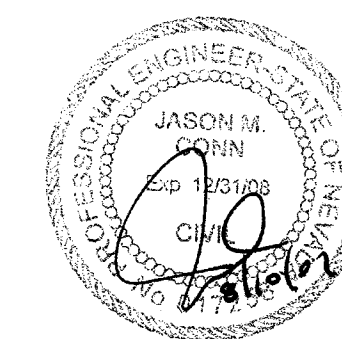

THIS SEAL PERTAINS ONLY TO THE MATERIALS SUPPLIED BY POLIGON.
THIS SEAL DOES NOT SERVE AS - OR REPRESENT - THE PROJECT
ENGINEER OF RECORD AND SHALL NOT BE CONSTRUED AS SUCH.

PATENTED AND/OR PATENTS PENDING COPYRIGHT 2006 PORTERCORP HOLLAND, MI 49424

PROJECT: JAYCEE PARK

PROJECT LOCATION: LAS VEGAS, NV

DRAWING: ROOF LAYOUT

CAD MODEL: HXE-58MR-B1-43349

CREATION DATE: 3/9/2007

JOB NO: 43349

DRAWN BY: chazab

REV LEVEL: A05

PRINT DATE: 8/9/2007

SCALE: 1:60

poligon 800-354-7721
www.poligon.com
by PORTERCORP

PORTERCORP 4240 N. 136th AVE HOLLAND, MI 49424

SHEET

SS4