



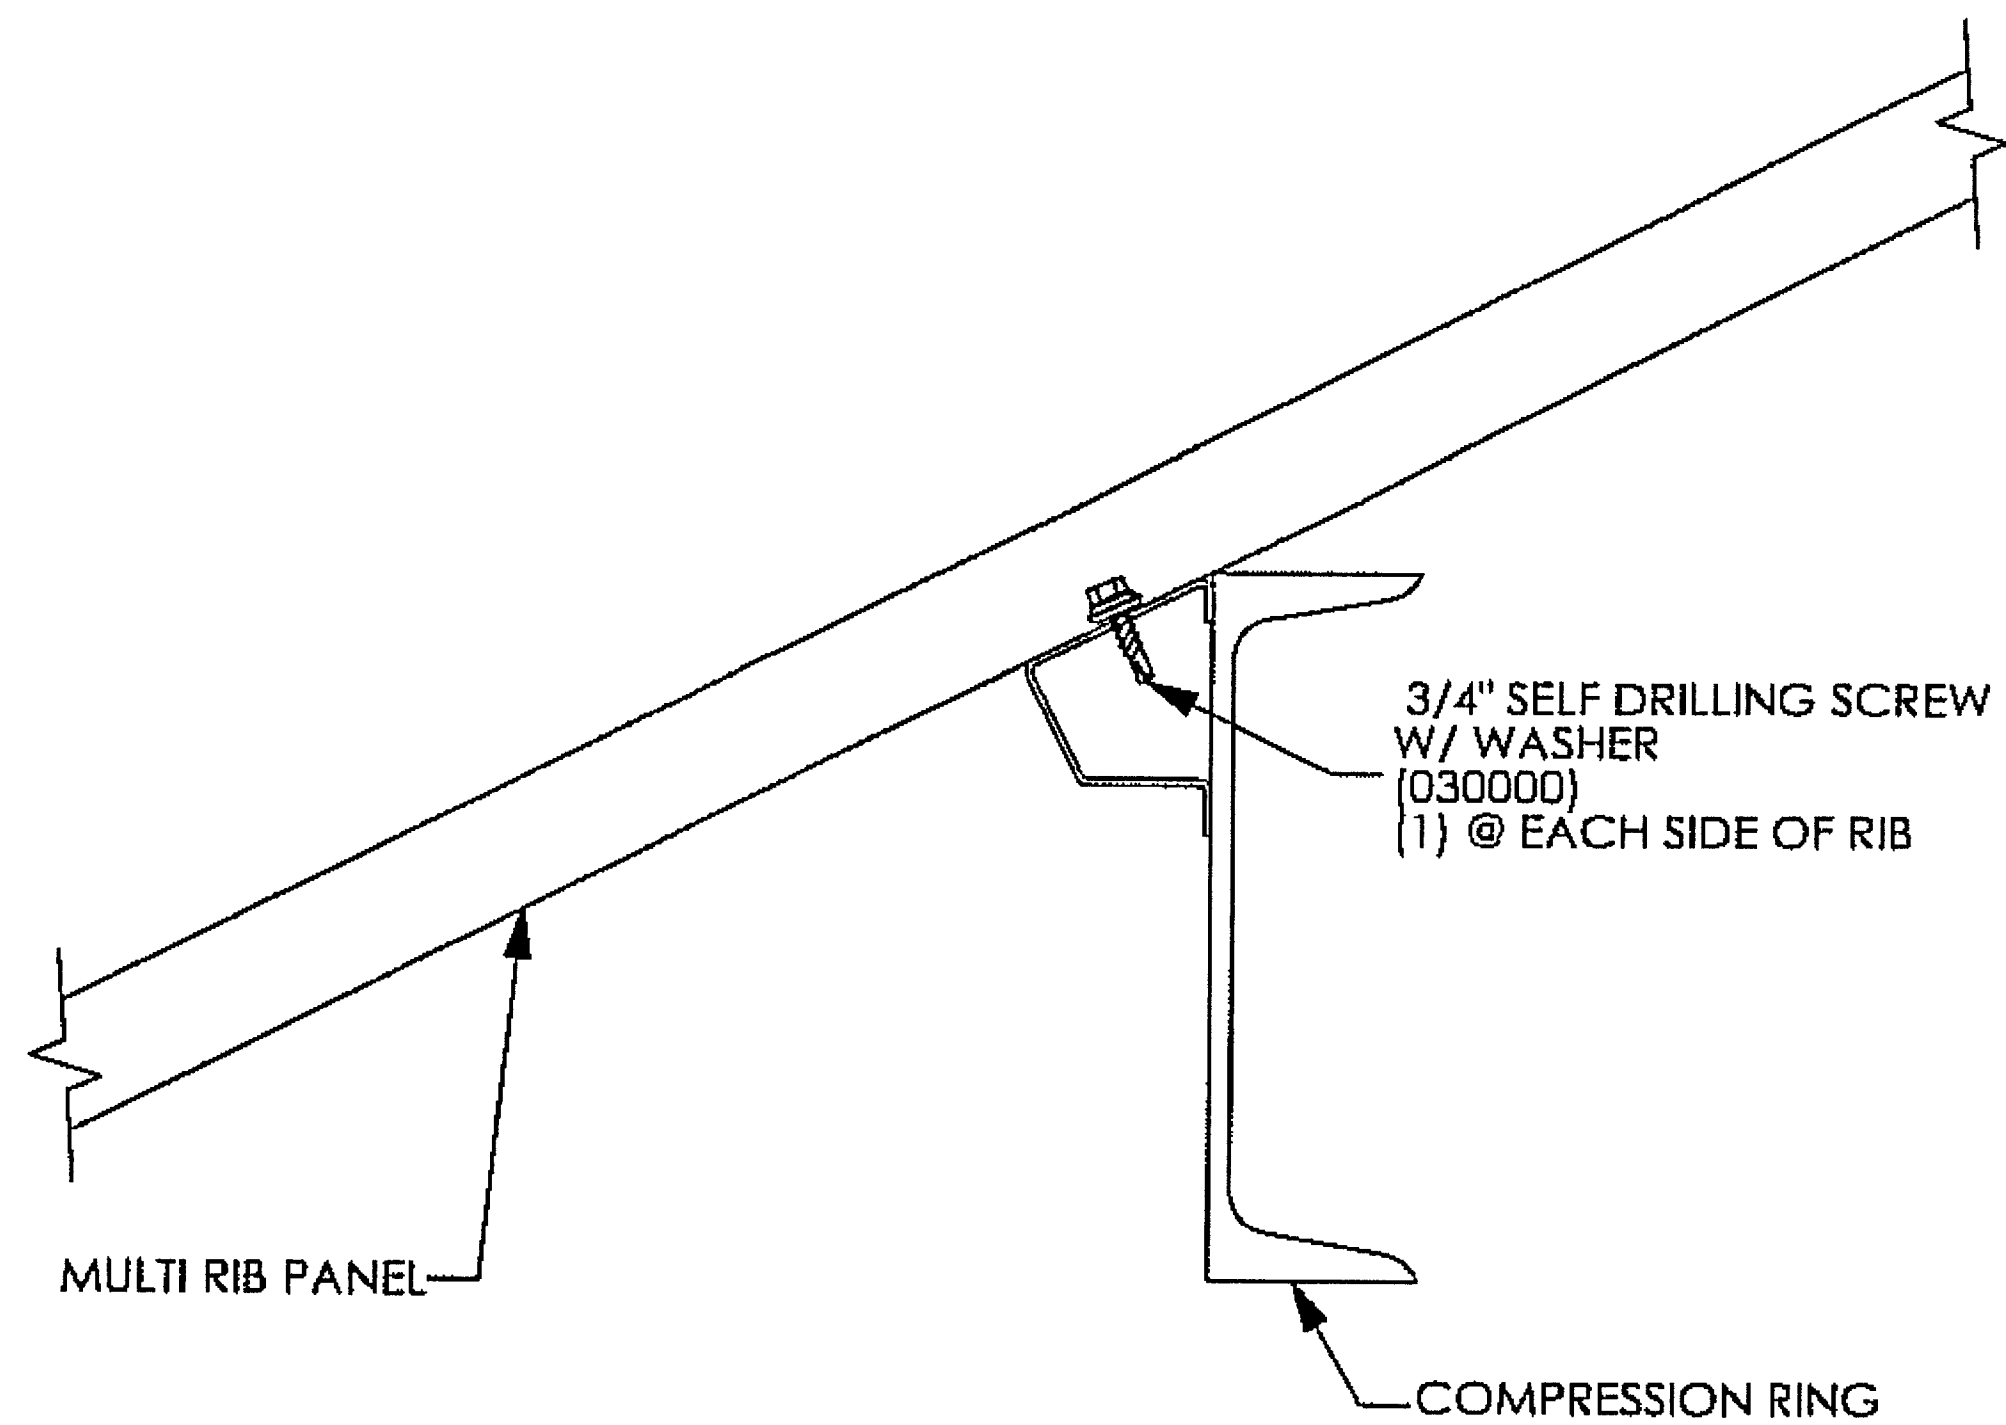

110106

SECTION @ COMPRESSION RING

MR-902

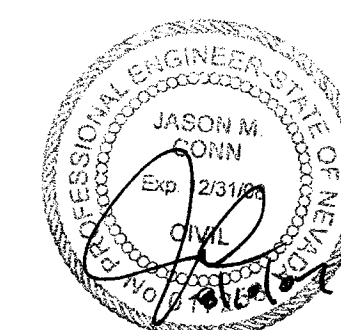

PLANS APPROVED
STRUCTURAL
Building & Safety Dept.
City of Las Vegas, Nevada
SW AUG 27 2007
Does Not Include Architectural, Electrical,
Plumbing/Mechanical or Off-Site
Improvements. Make No Change
Without Approval Plan is
Not a Permit to Violate Any Ordinance

THIS SEAL PERTAINS ONLY TO THE MATERIALS SUPPLIED BY POLYGON.
THIS SEAL DOES NOT SERVE AS - OR REPRESENT - THE PROJECT
ENGINEER OF RECORD AND SHALL NOT BE CONSTRUED AS SUCH.

PATENTED AND/OR PATENTS PENDING. COPYRIGHT 2006 PORTERCORP HOLLAND, MI 49424

PROJECT: JAYCEE PARK
PROJECT LOCATION: LAS VEGAS, NV
DRAWING: ROOF CONNECTION DETAILS

CREATION DATE: 3/9/2007
JOB NO: 43349
DRAWN BY: chazab
REV LEVEL: A05
PRINT DATE: 8/9/2007
SCALE: 1:1

CAD MODEL: HXE-58MR-B1-43349

poligon
POLYMER ARCHITECTURE
800-354-7721
www.poligon.com
by **PORTERCORP**
PORTERCORP 4240 N. 136th AVE HOLLAND, MI 49424

SHEET
SS5.1