



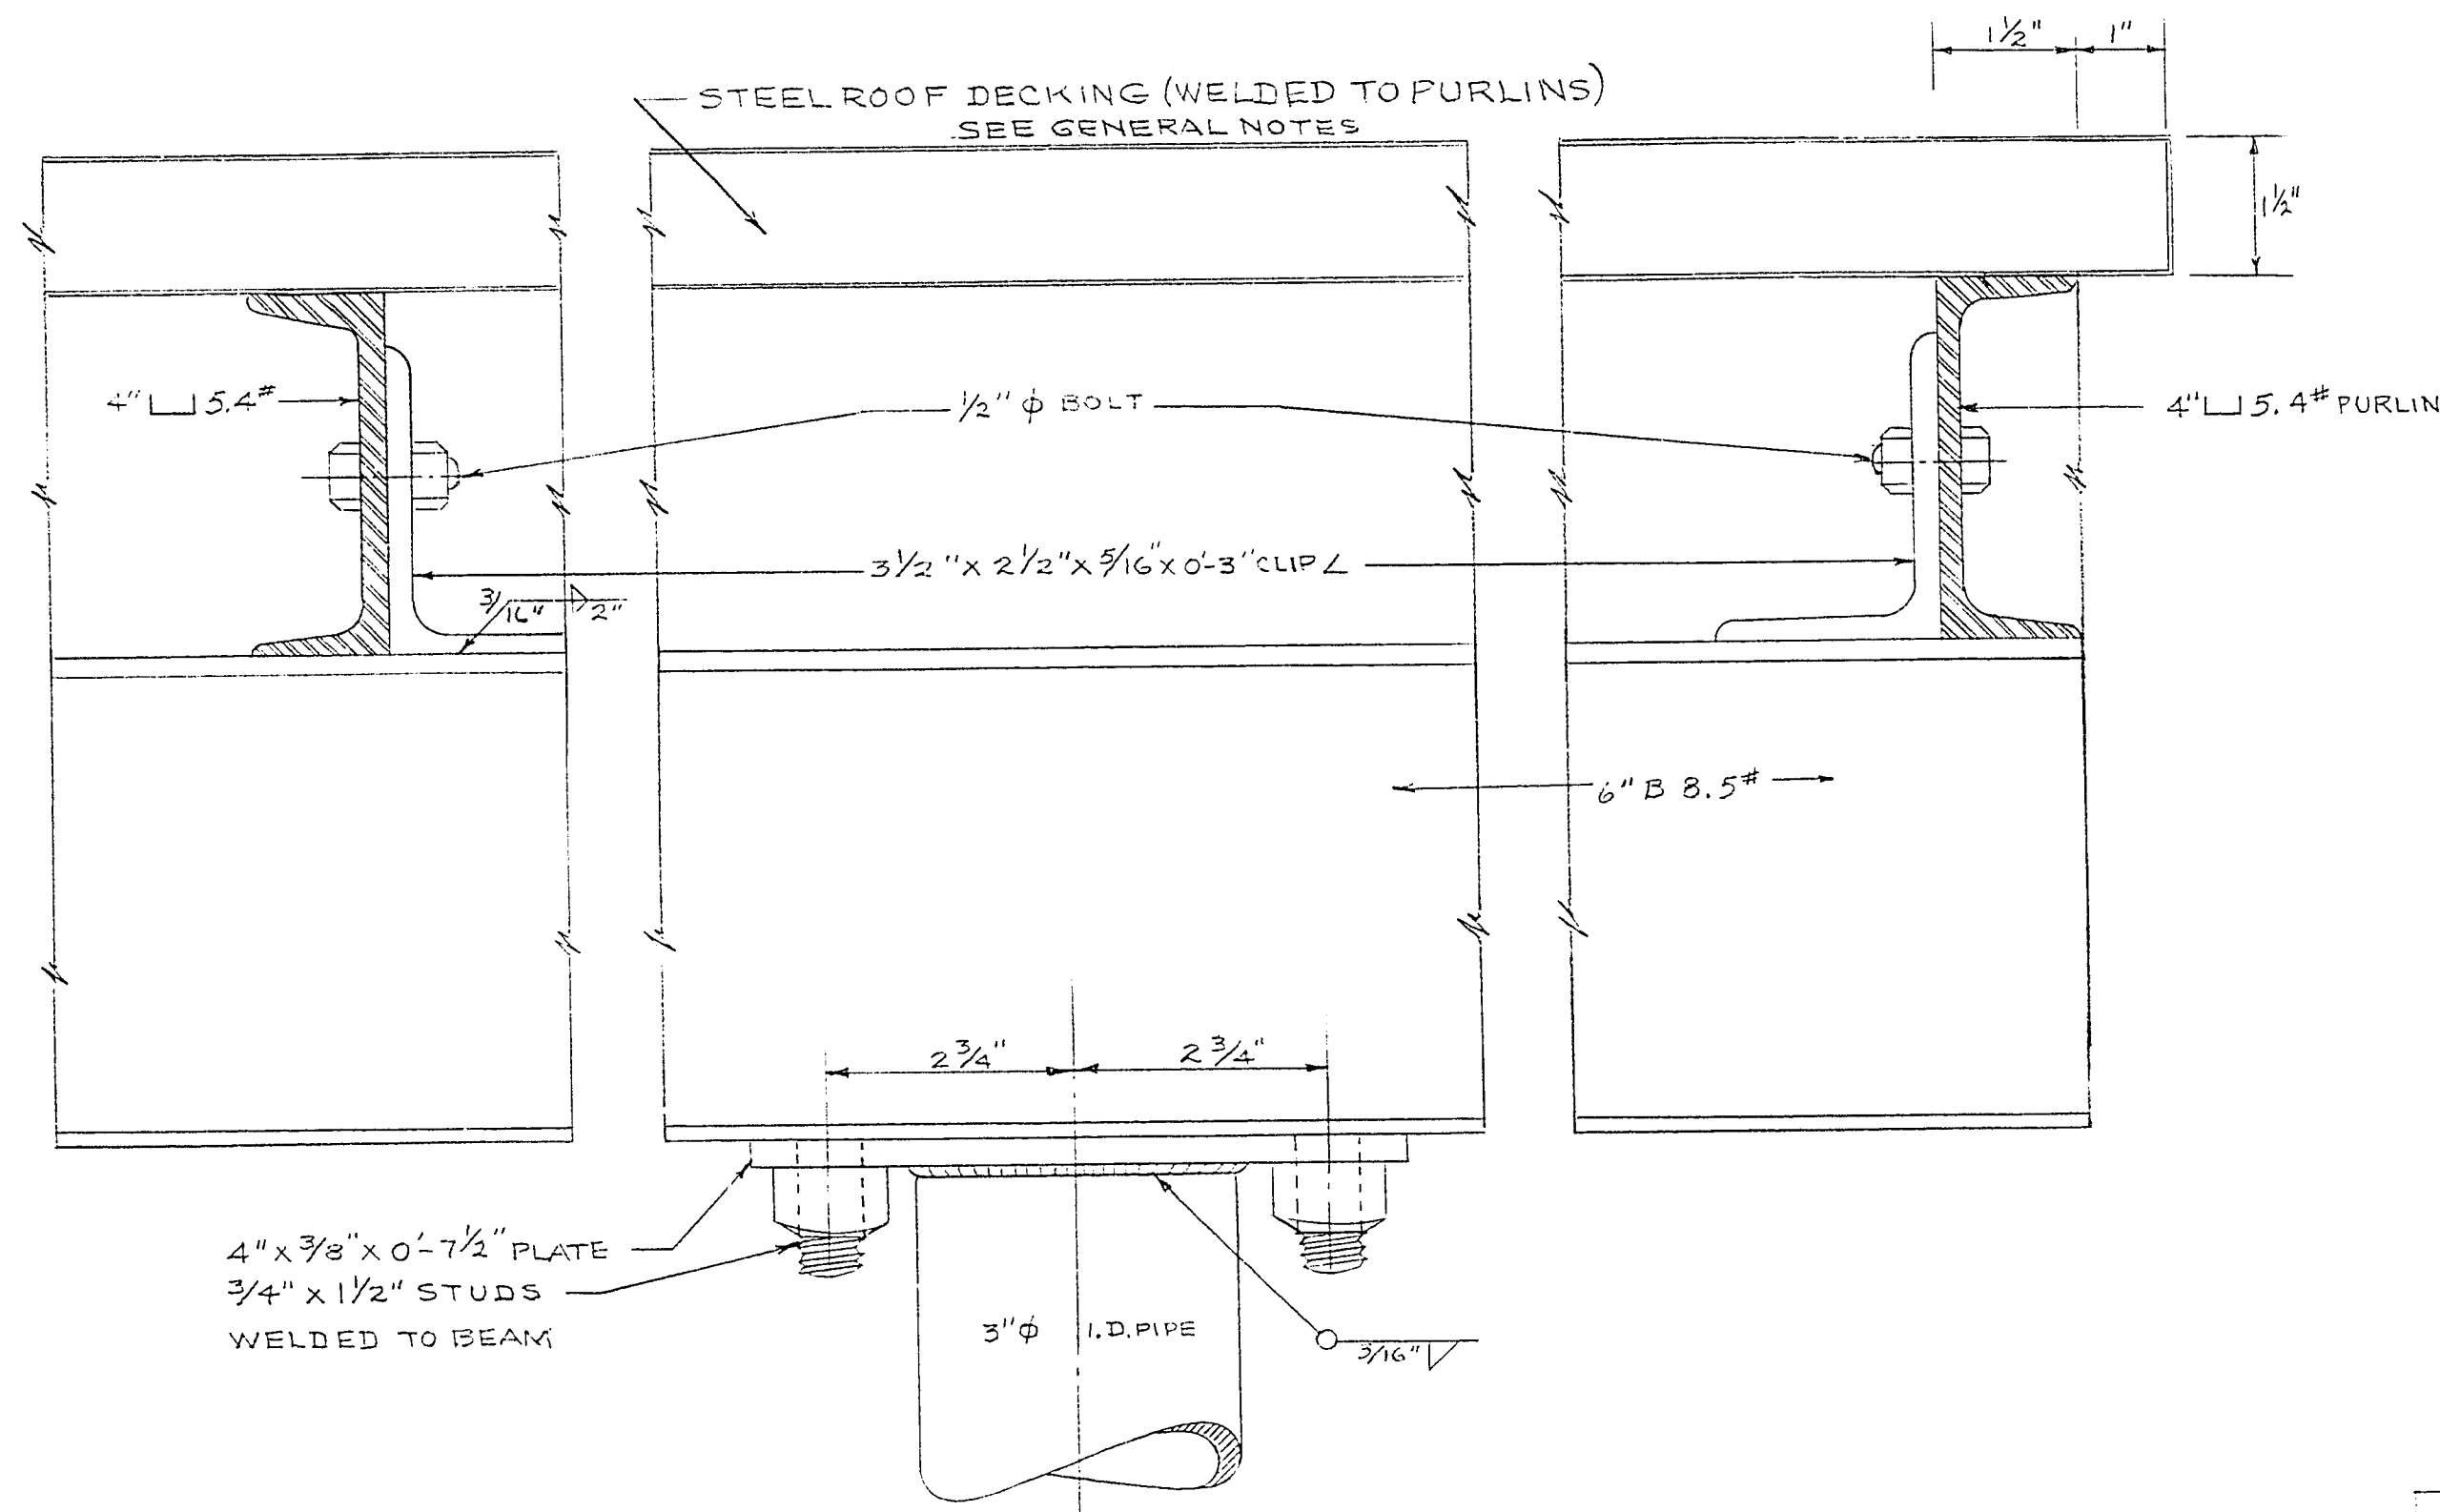

DETAIL I


DETAIL 2
SCALE: 6" = 1'-0"

DETAIL 3

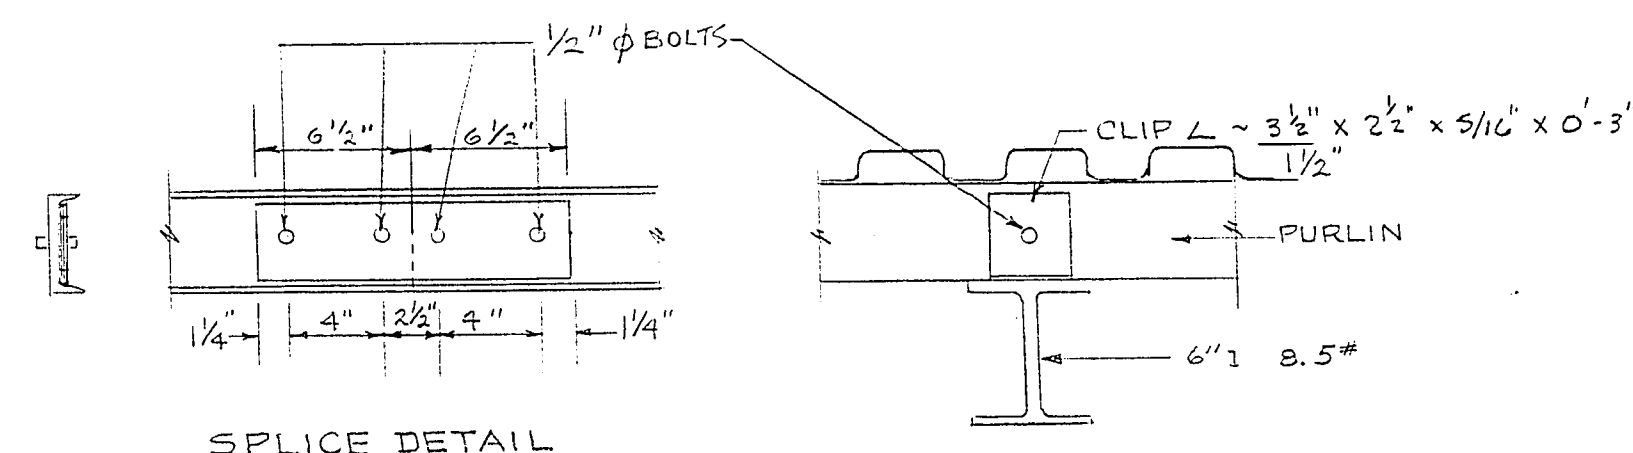


SPICE DETAIL


SECTION X-X
SCALE: 1 1/2" = 1'-0"

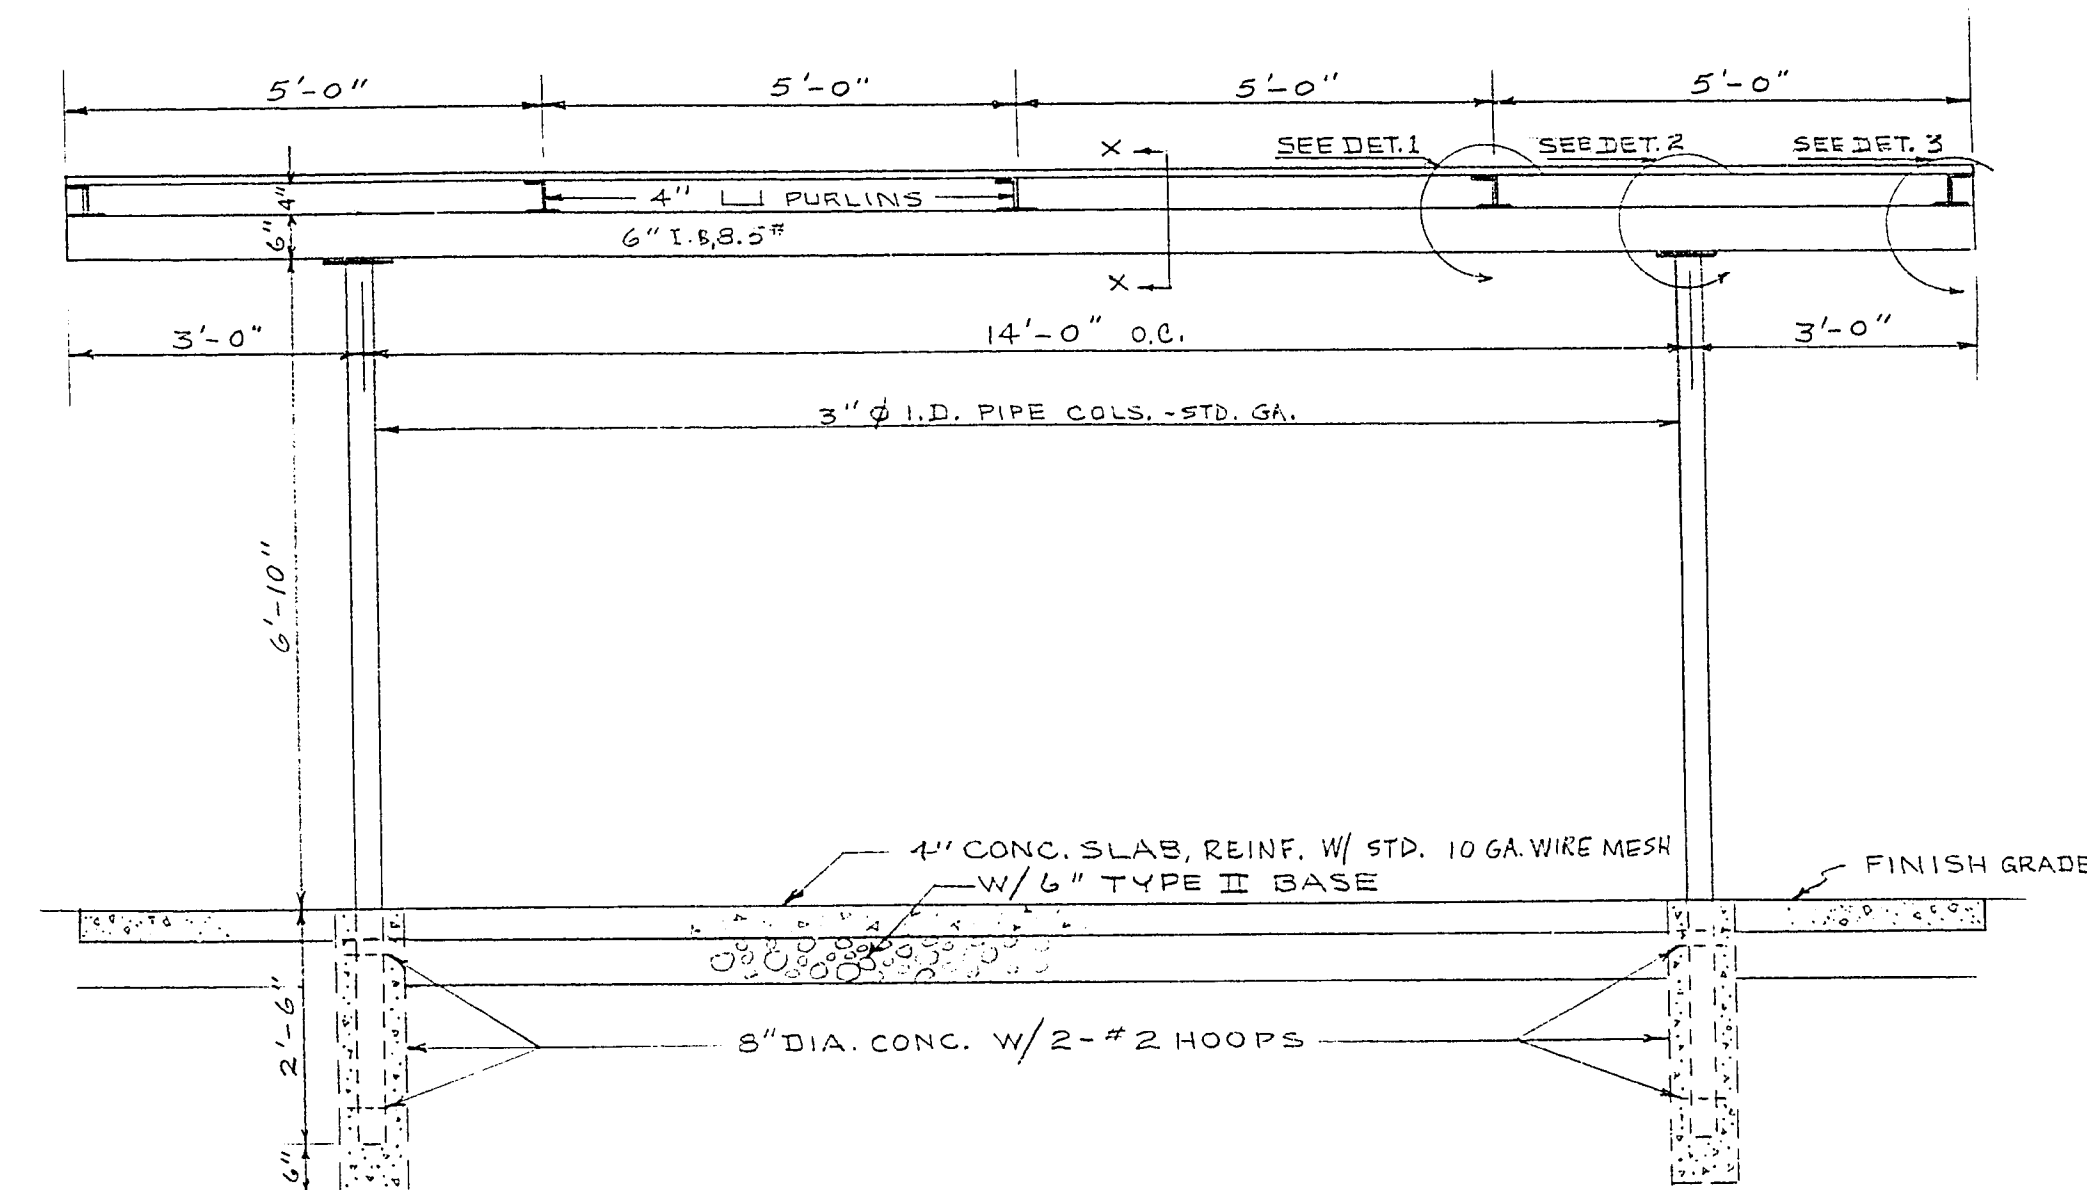

SECTION A-A
SCALE: 1/2" = 1'-0"

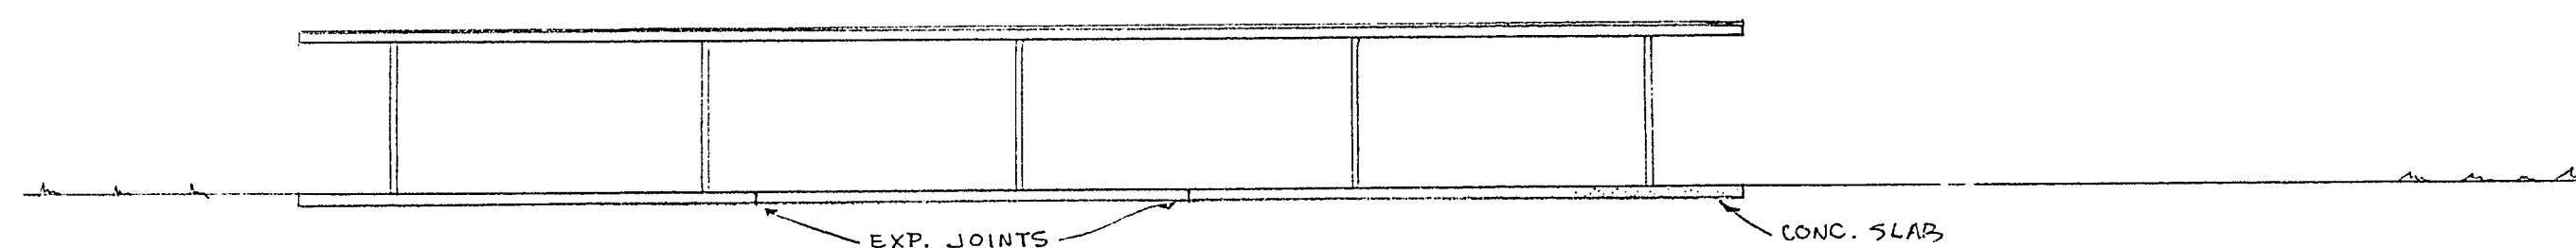


ELEVATION
SCALE: 1/8" = 1'-0"

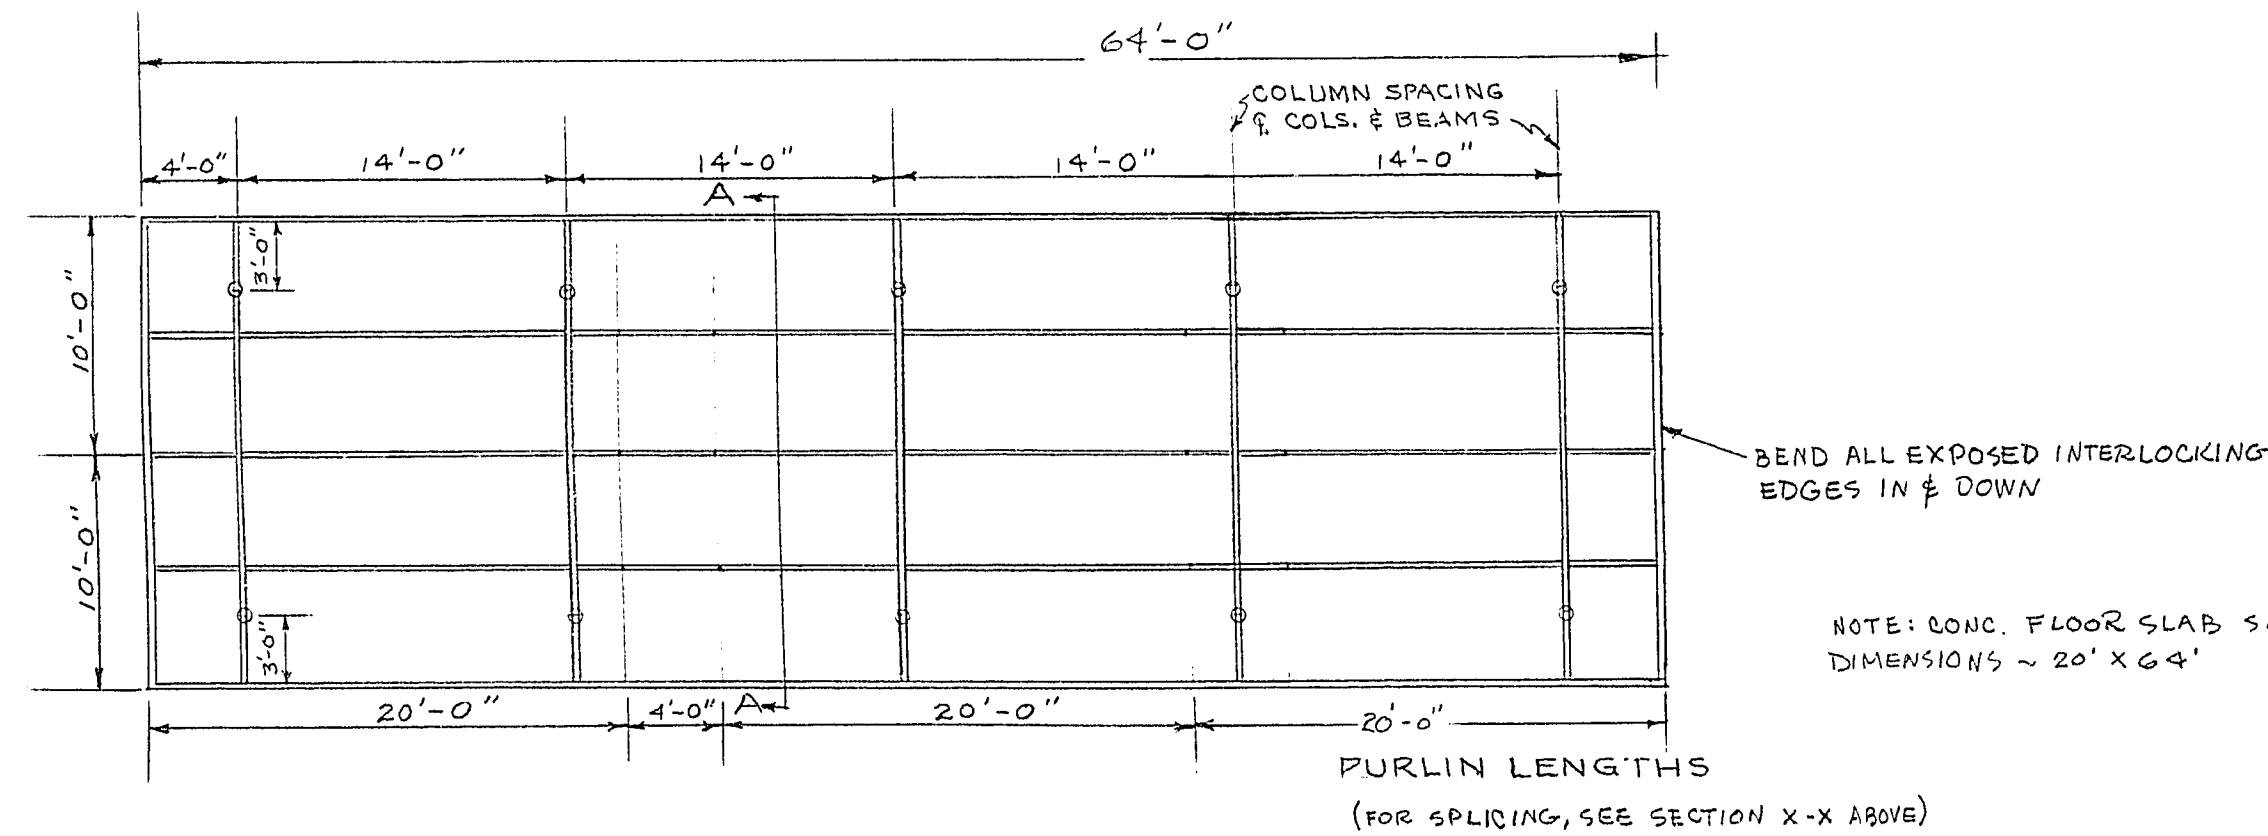

PLAN VIEW

GENERAL NOTES
WELDING OF STEEL DECKING TO ROOF FRAMING
3-3/4" phi PLUG WELDS AT ENDS OF SHEETS
2-3/4" phi " " INTERMEDIATE SUPPORTS
CRIMP-JOINT OR "BUTTON PUNCH" @ 24" O.C.
WHERE SHEETS INTERLOCK
STEEL DECKING TO BE MILCOR ACOUSTIDECK TYPE B,
22 GA. GALVANIZED.
PRIME IN FIELD ALL AREAS THAT HAVE BEEN
BURNED BY WELDING PROCESS.

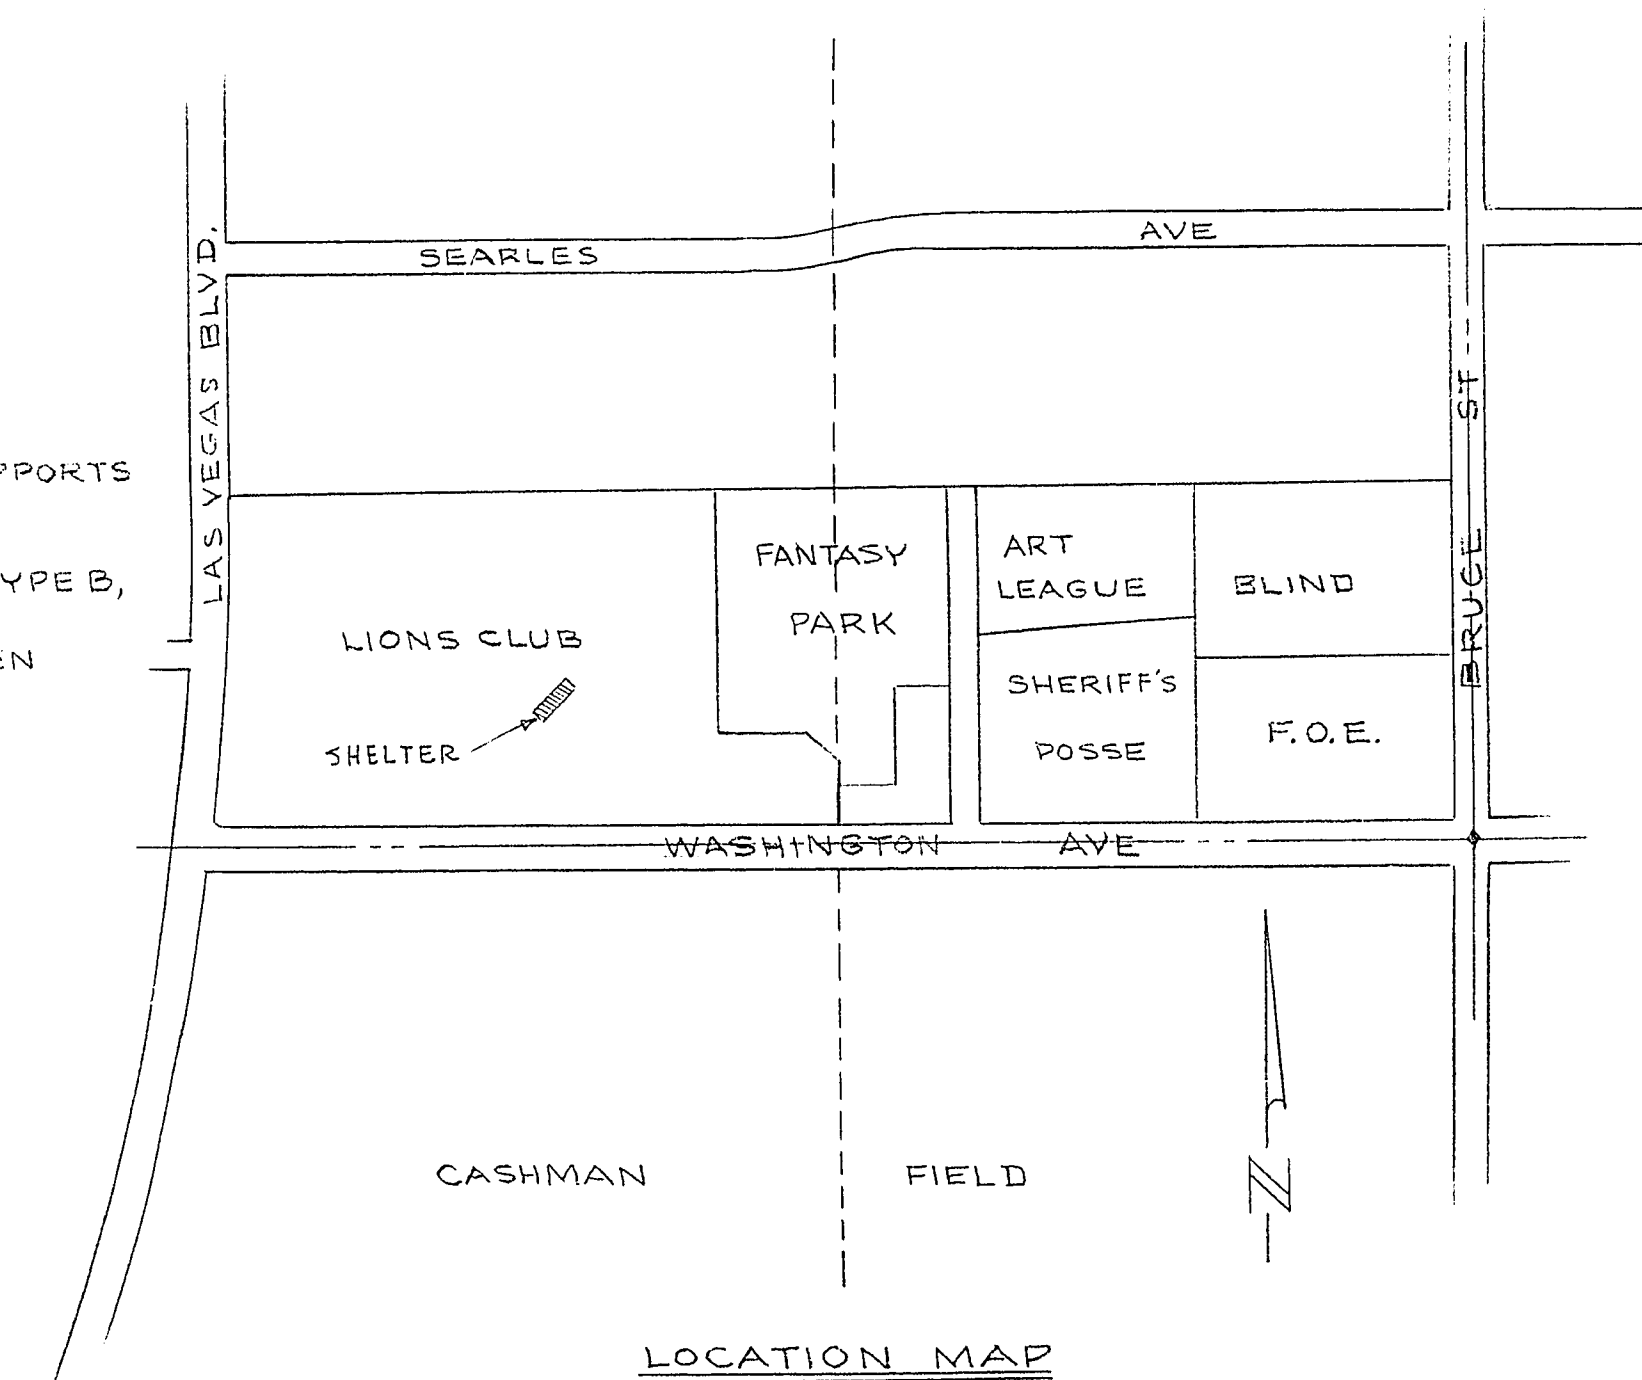

LOCATION MAP

APPROVAL:

Ed. G. G. G.
SUPERINTENDENT OF PARKS

**CITY OF LAS VEGAS NEVADA
ENGINEERING DEPT.**

LIONS CLUB PARK PICNIC SHELTER

DES. / CHK.	DATE	SC. (H) AS SHOWN
DR. HARPER	3-2-62	SC. (H)
CKD. <i>[Signature]</i>	12-13-62	F. BK. NO.
APPROVED BY CITY ENGR.		P.I.O. NO.
		DRAWING NO. 650.9-V18