
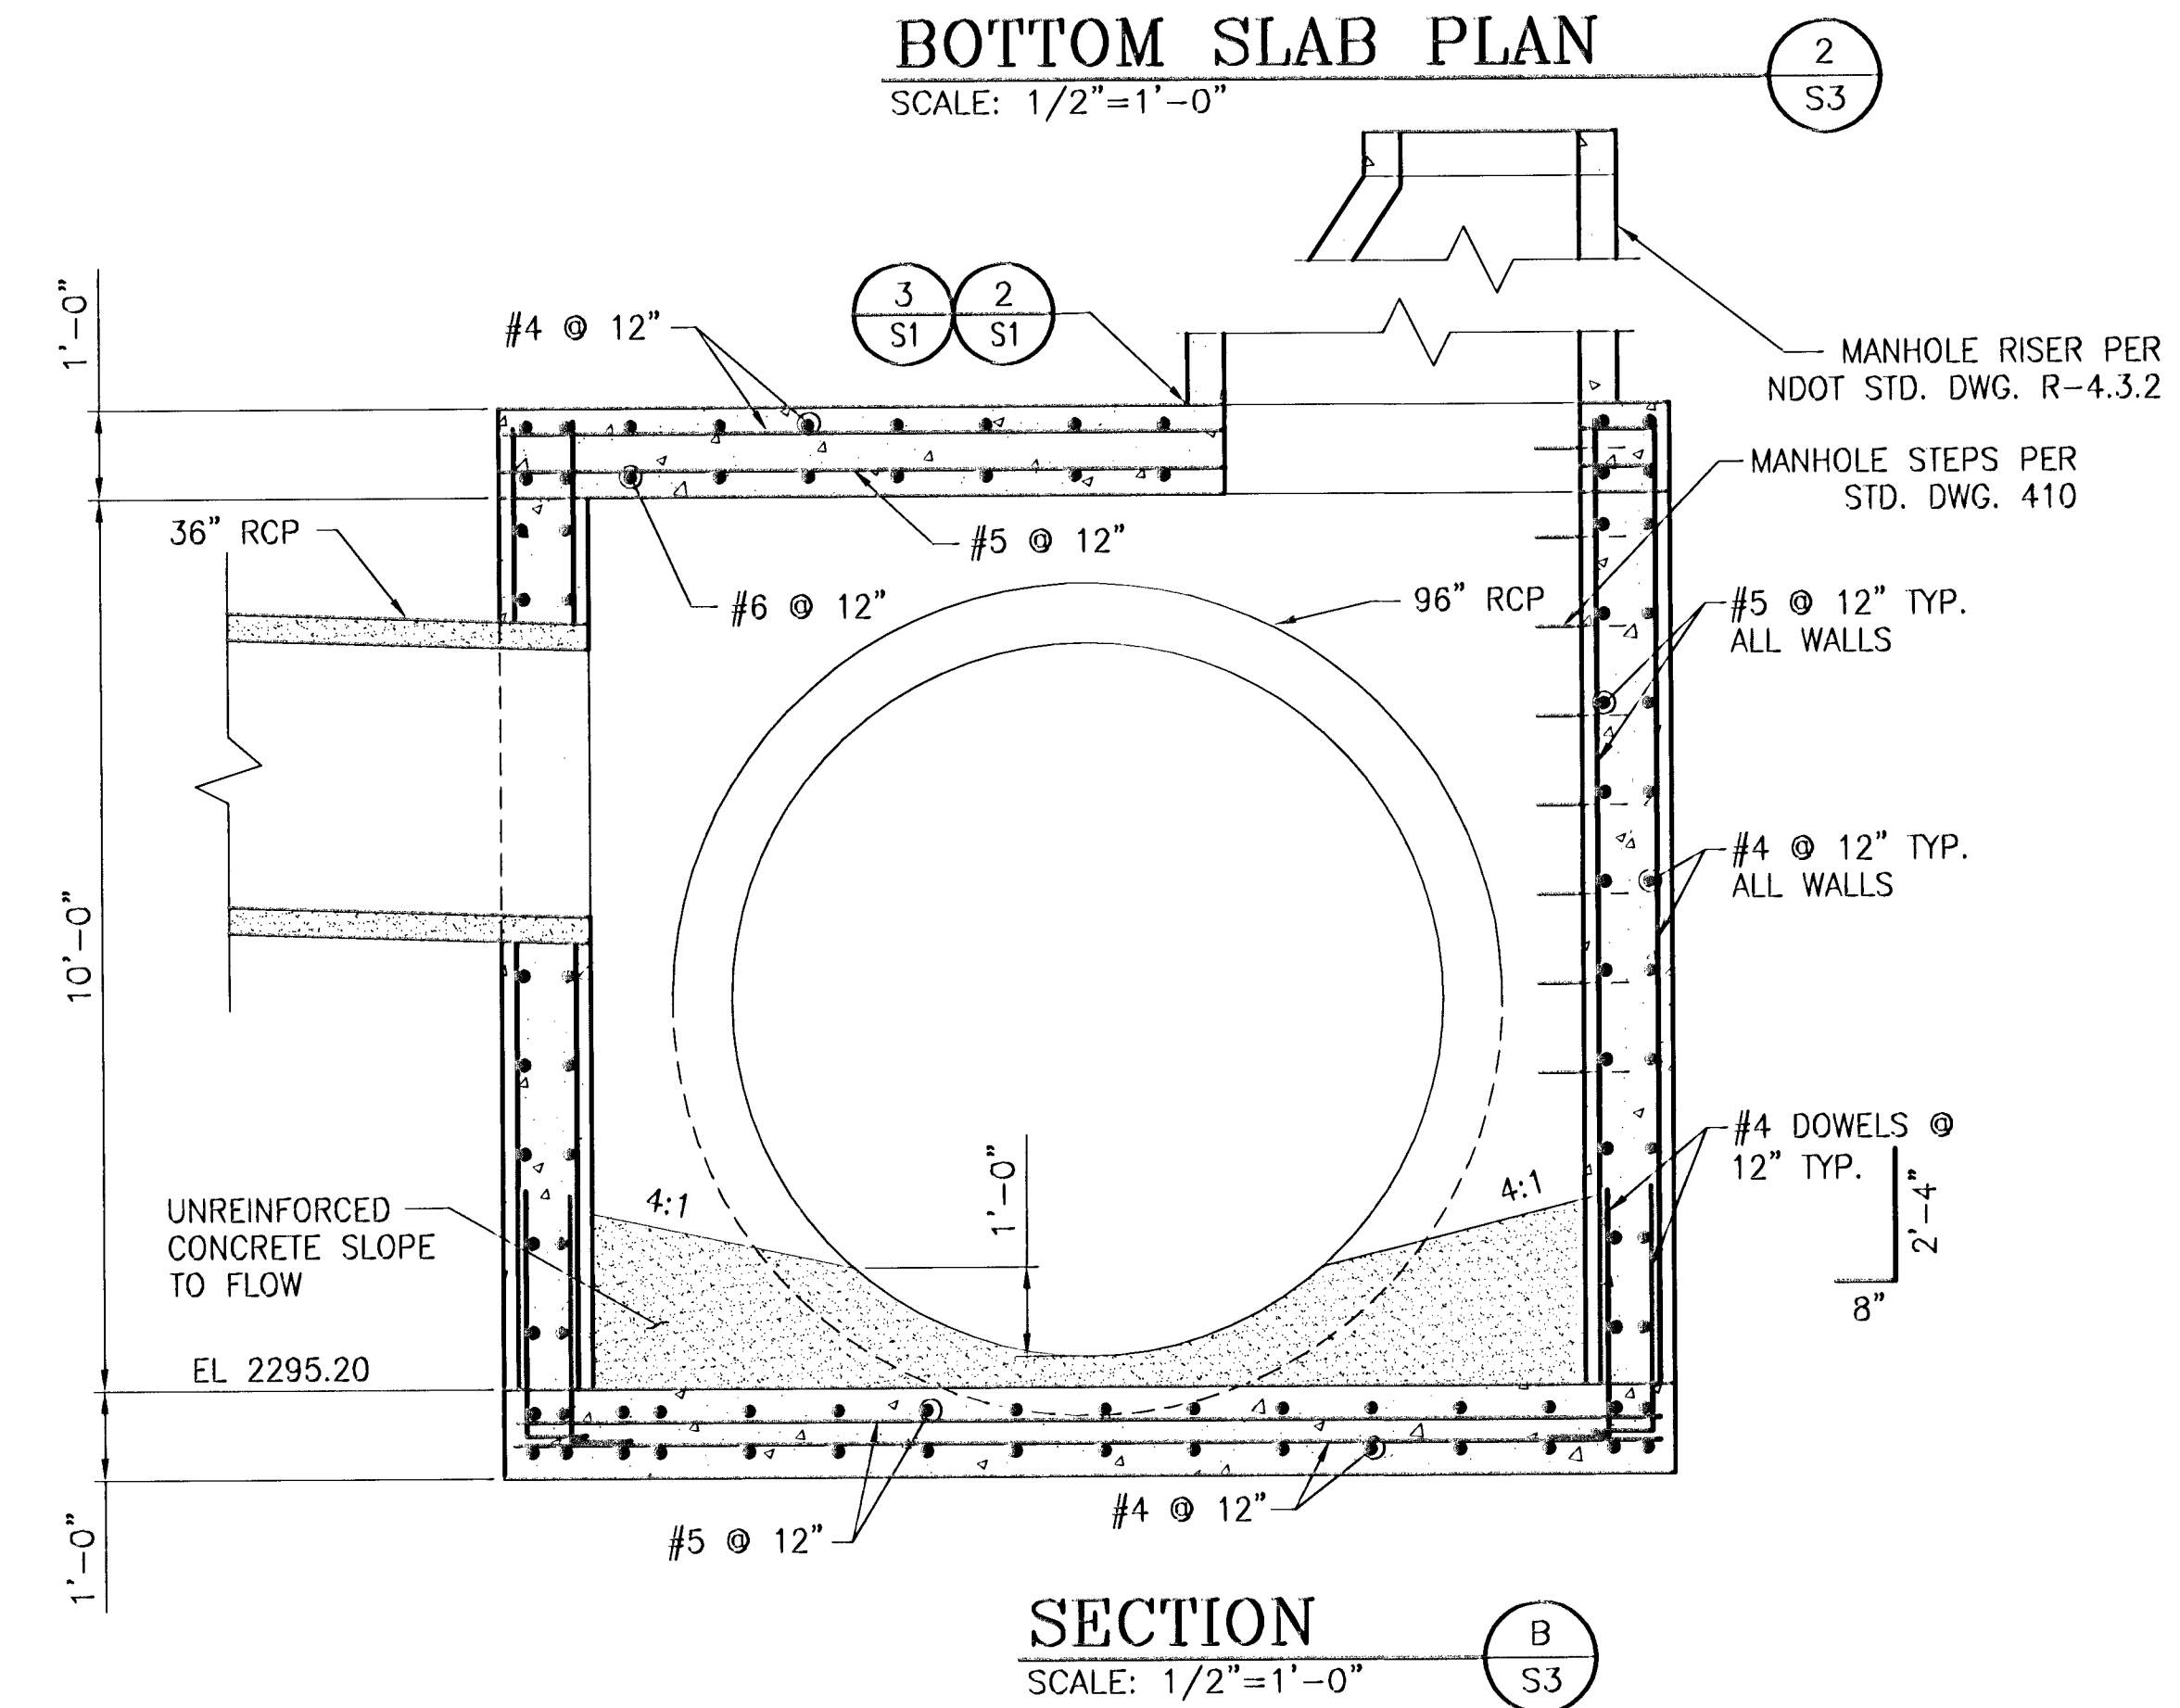
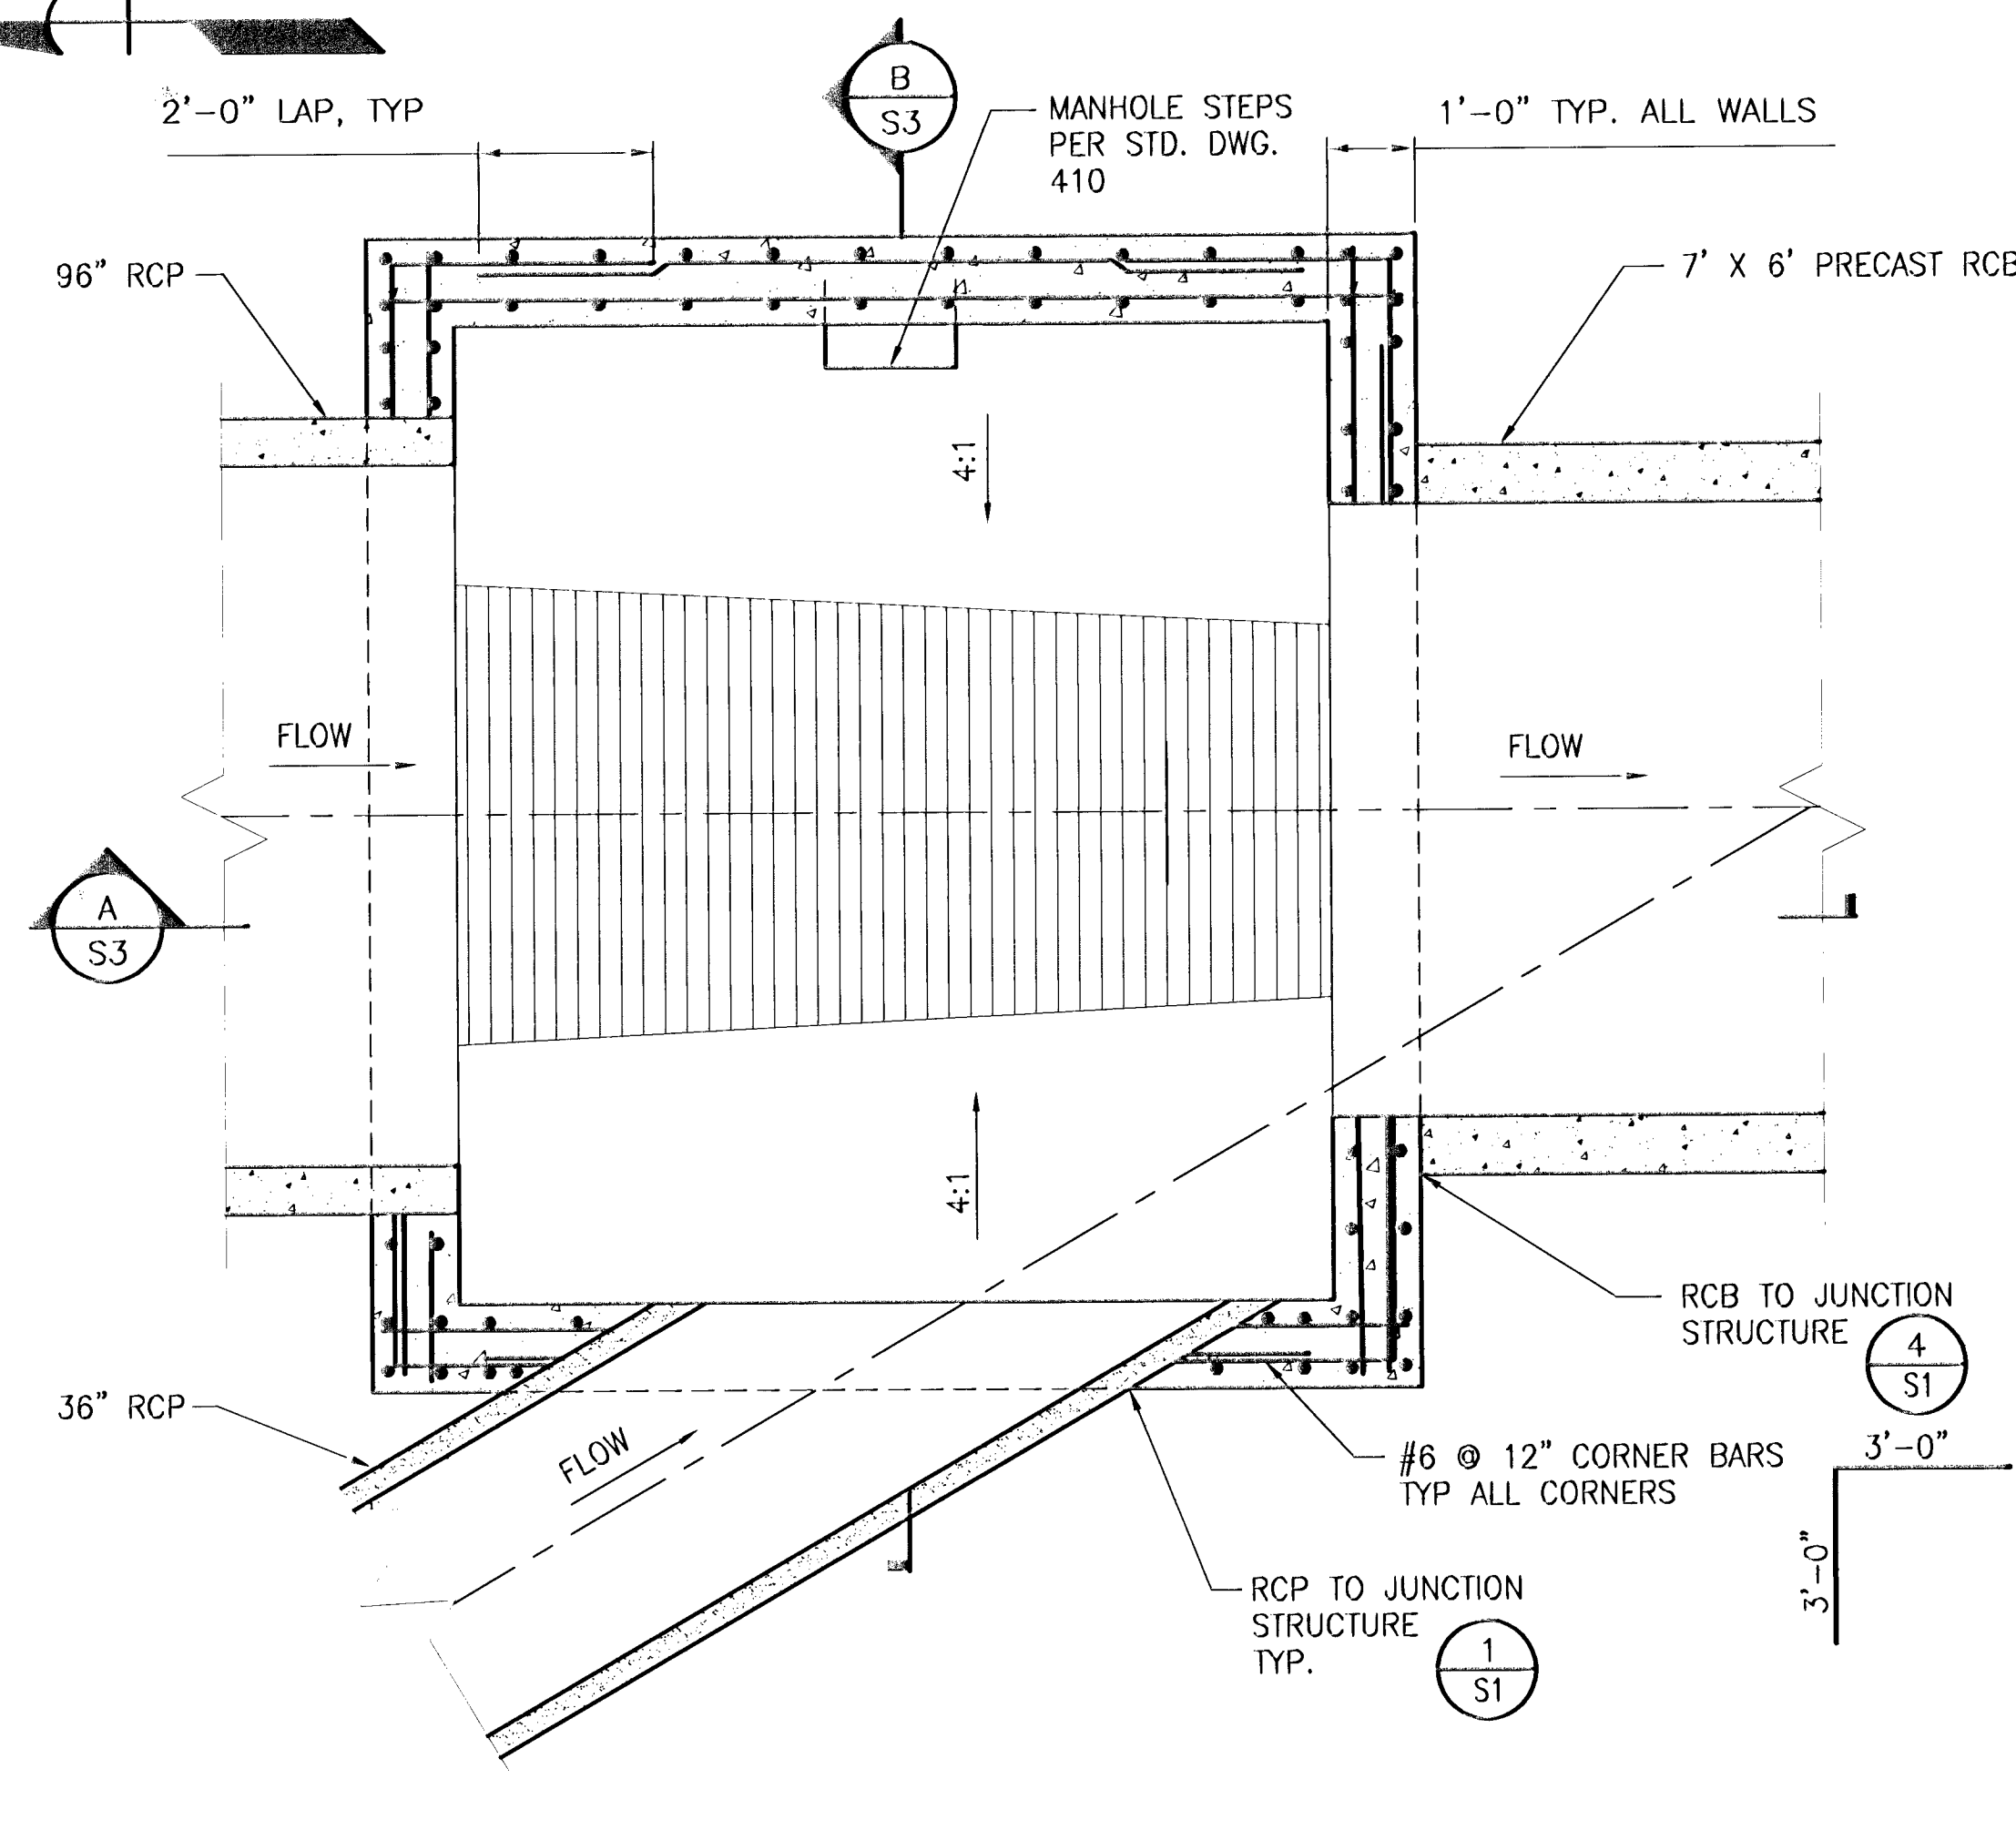
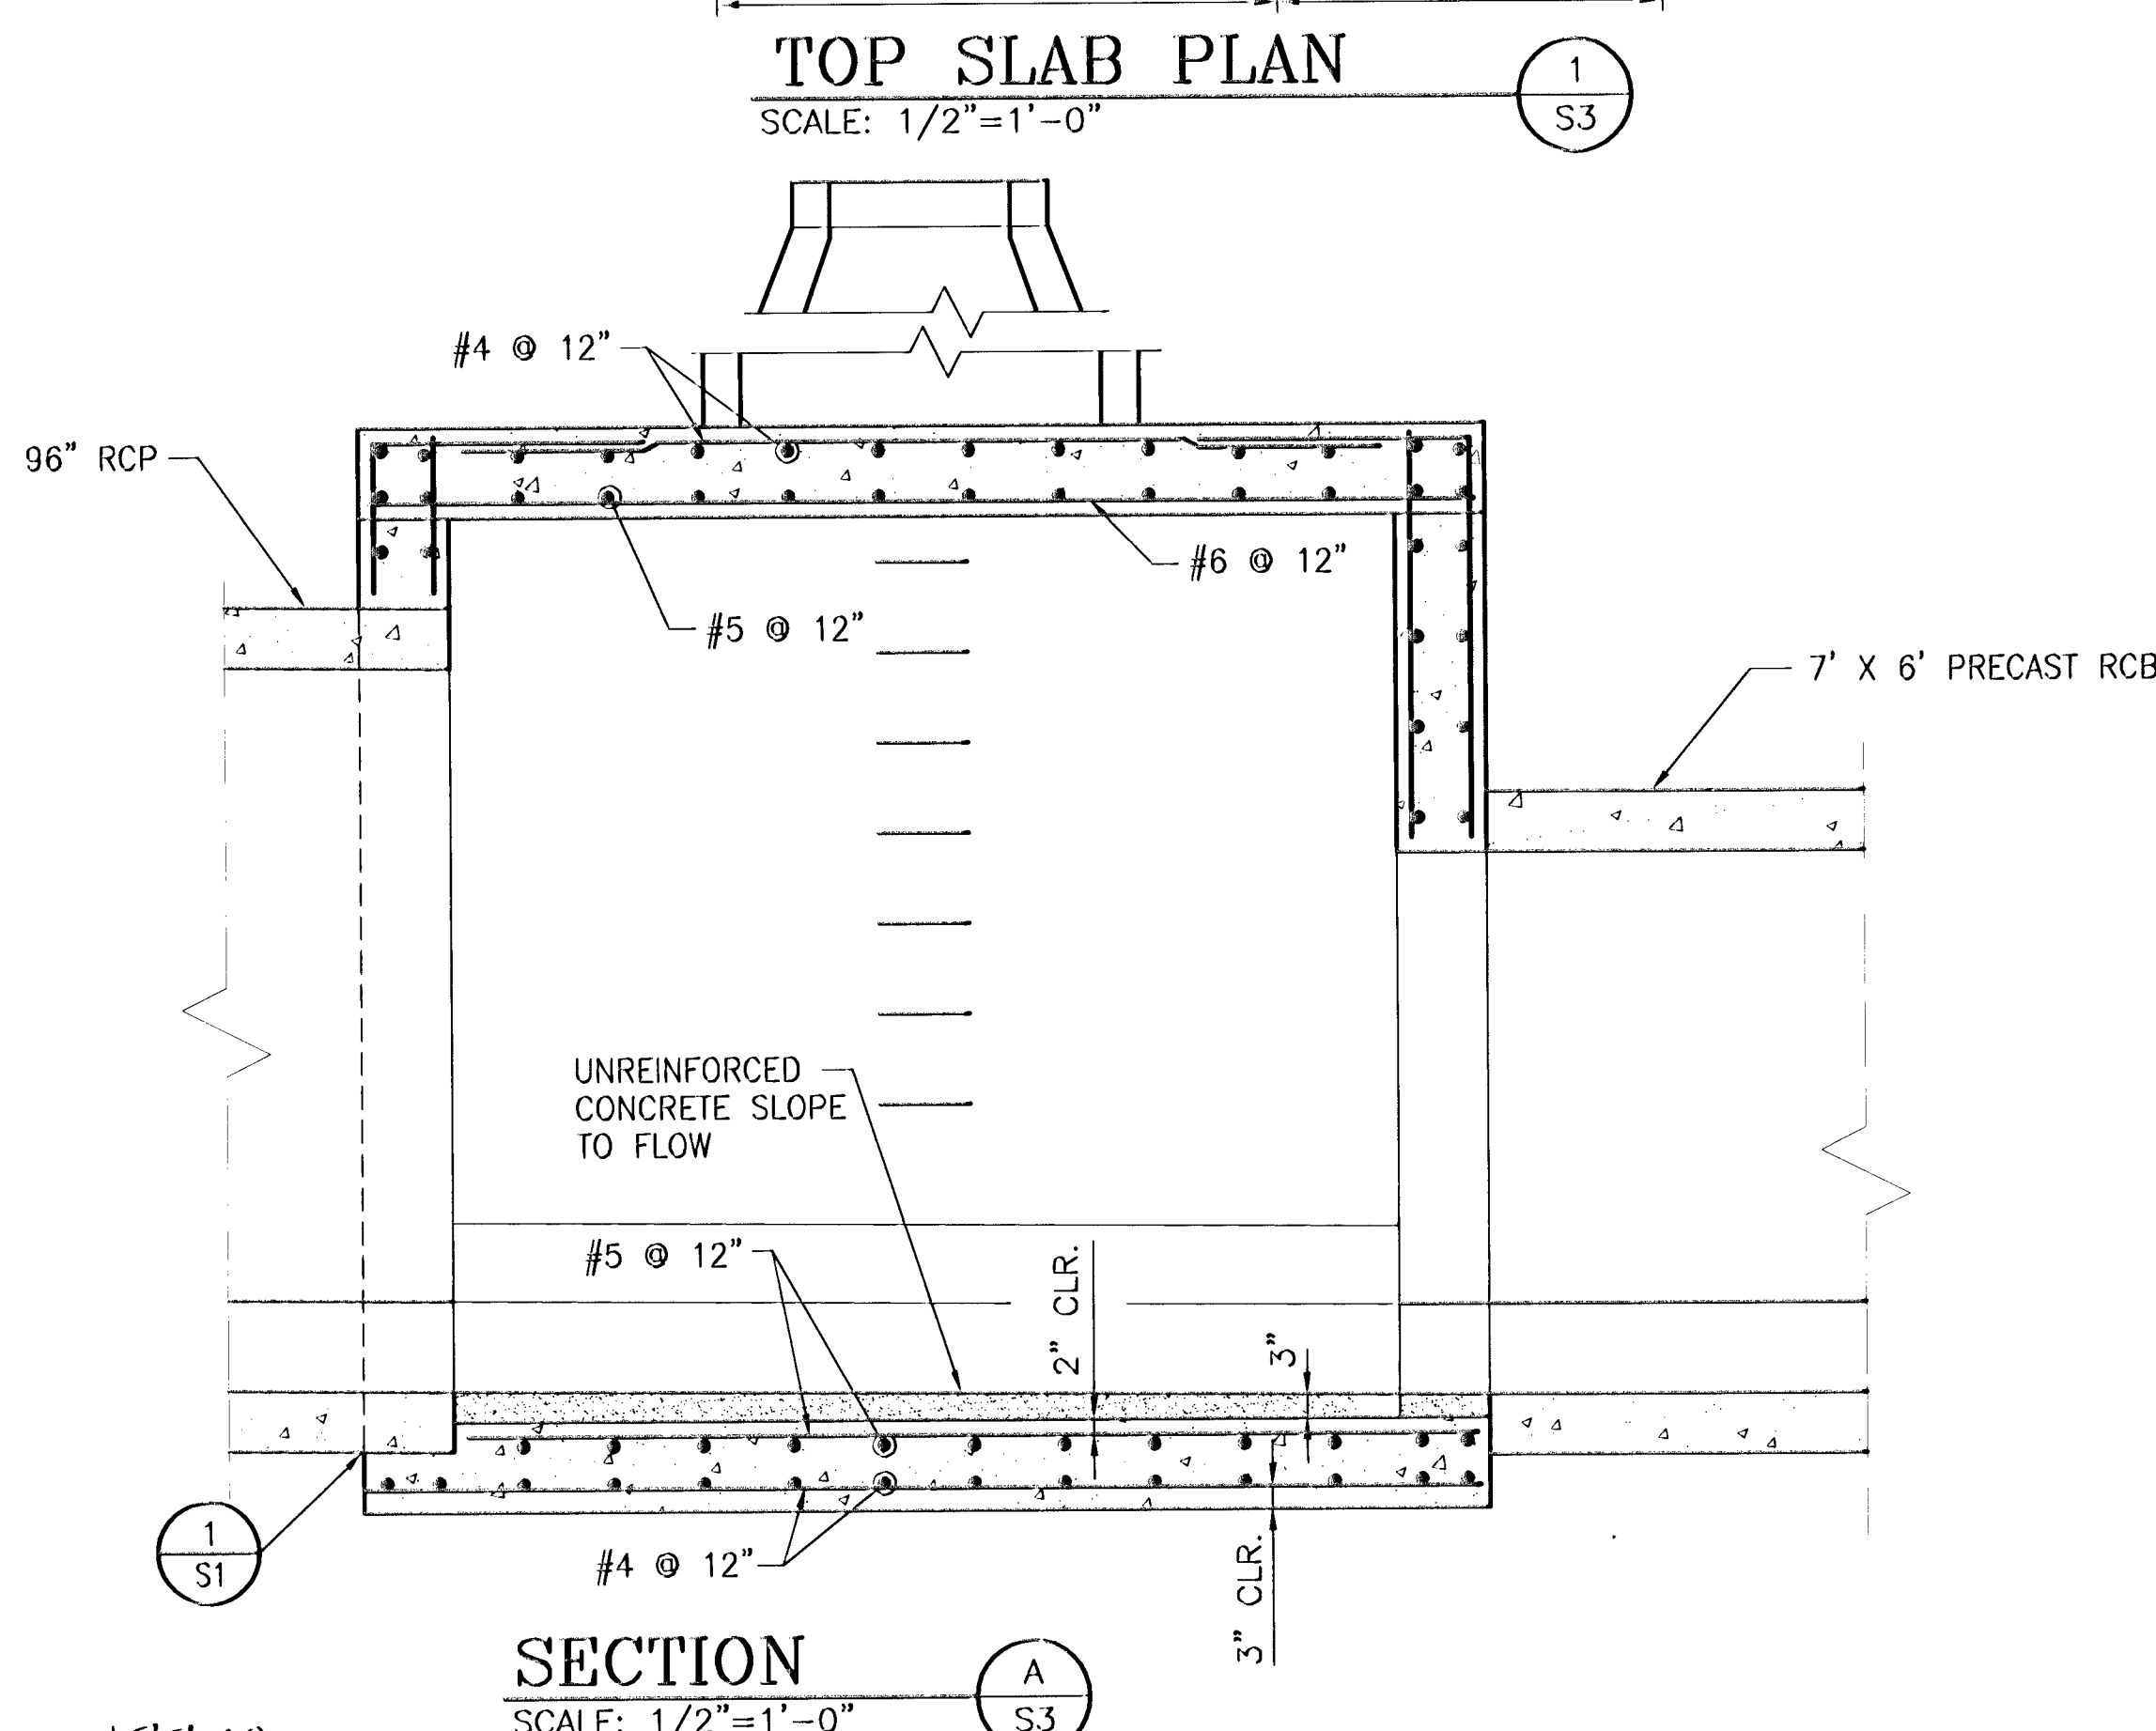


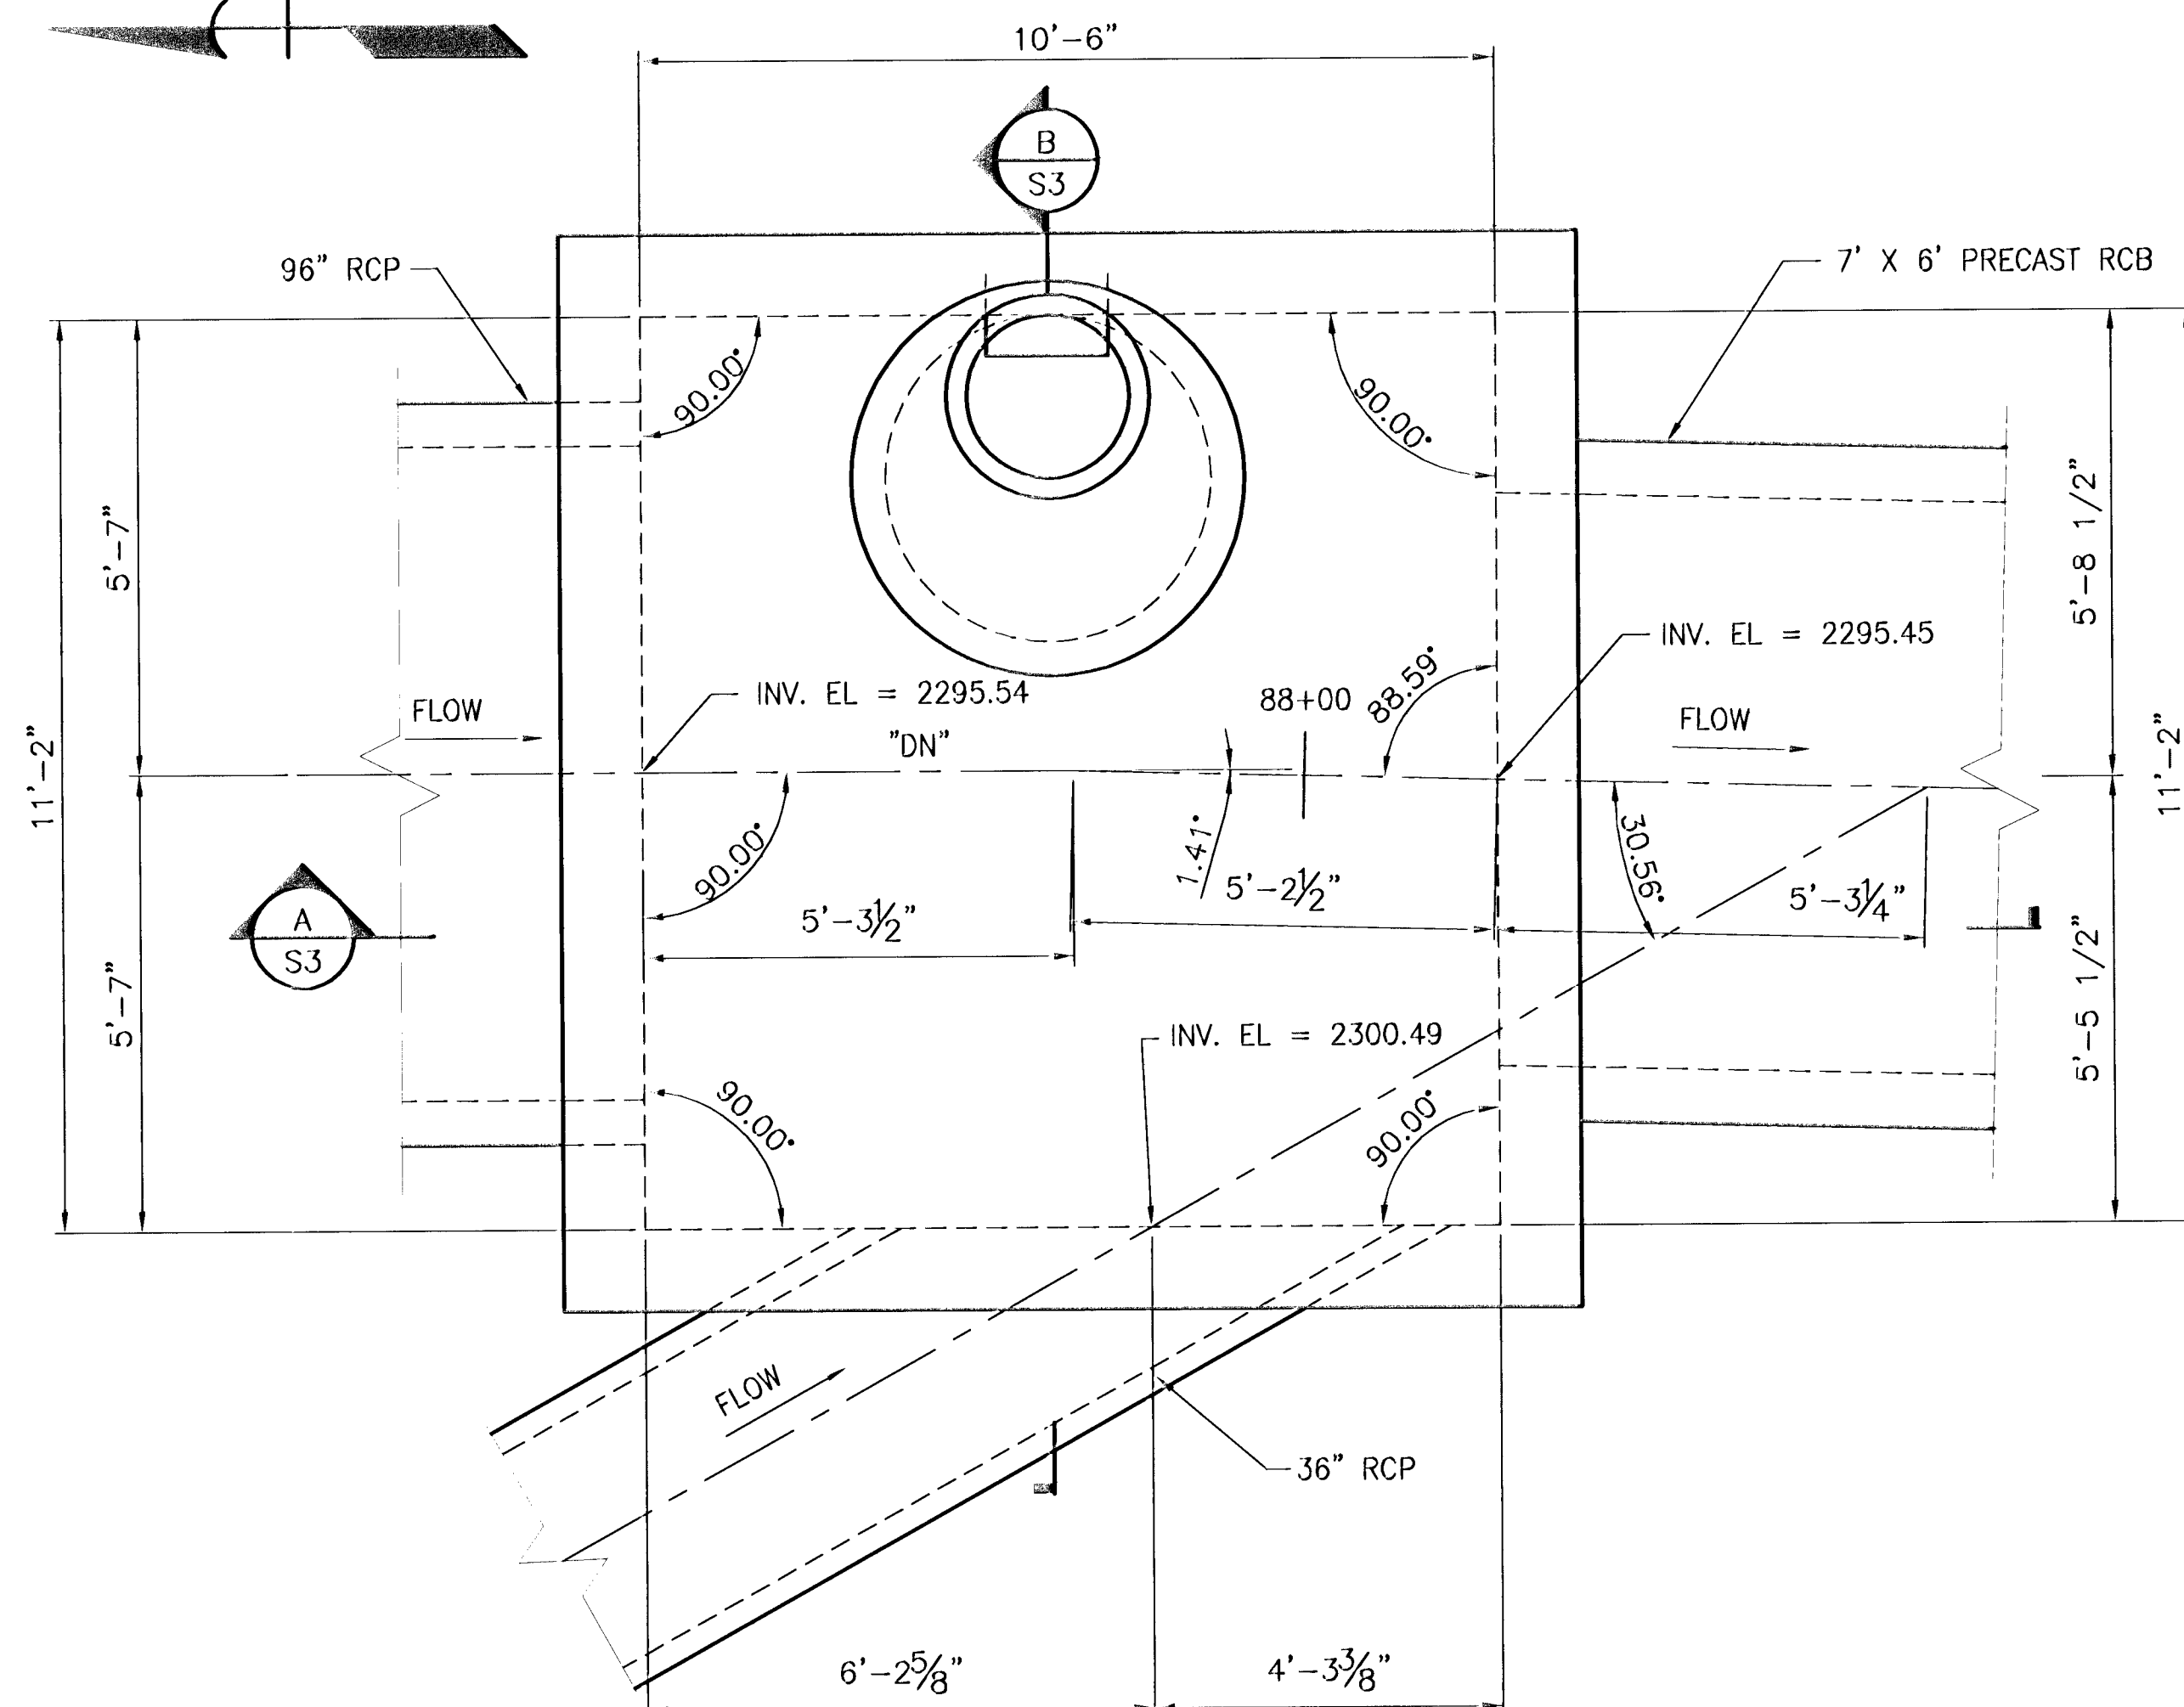

Call before you Dig

811

1-702-227-2929

NEVADA POWER ENVIRONMENT AND SAFETY SERVICES DEPARTMENT

PUBLIC WORKS DEPARTMENT		R-H ENGINEERING, INC.	
400 E. STEWART AVE.		CONSULTING STRUCTURAL ENGINEERS	
LAS VEGAS, NV 89101		PHONE (702) 395-7000 • FAX (702) 395-7070	
JUNCTION STRUCTURE 5.4		LAS VEGAS WASH MIDDLE BRANCH	
PLAN AND SECTIONS		DECATUR BOULEVARD	
		ELKHORN ROAD TO WHISPERING SANDS DRIVE	
DRAWN BY:	8/08/08	DESIGNED BY:	8/08/08
ELY		DWS	
CHECKED BY:	8/08/08	PROJECT NO.:	SCALE:
PROFESSIONAL ENGINEER - STATE OF NEVADA		DAVID W. SEELEY	
CIVIL		16,117	
SHEET		S3	
22 OF 25 SHEETS		DRAWING NO.	
		731-67-1	