


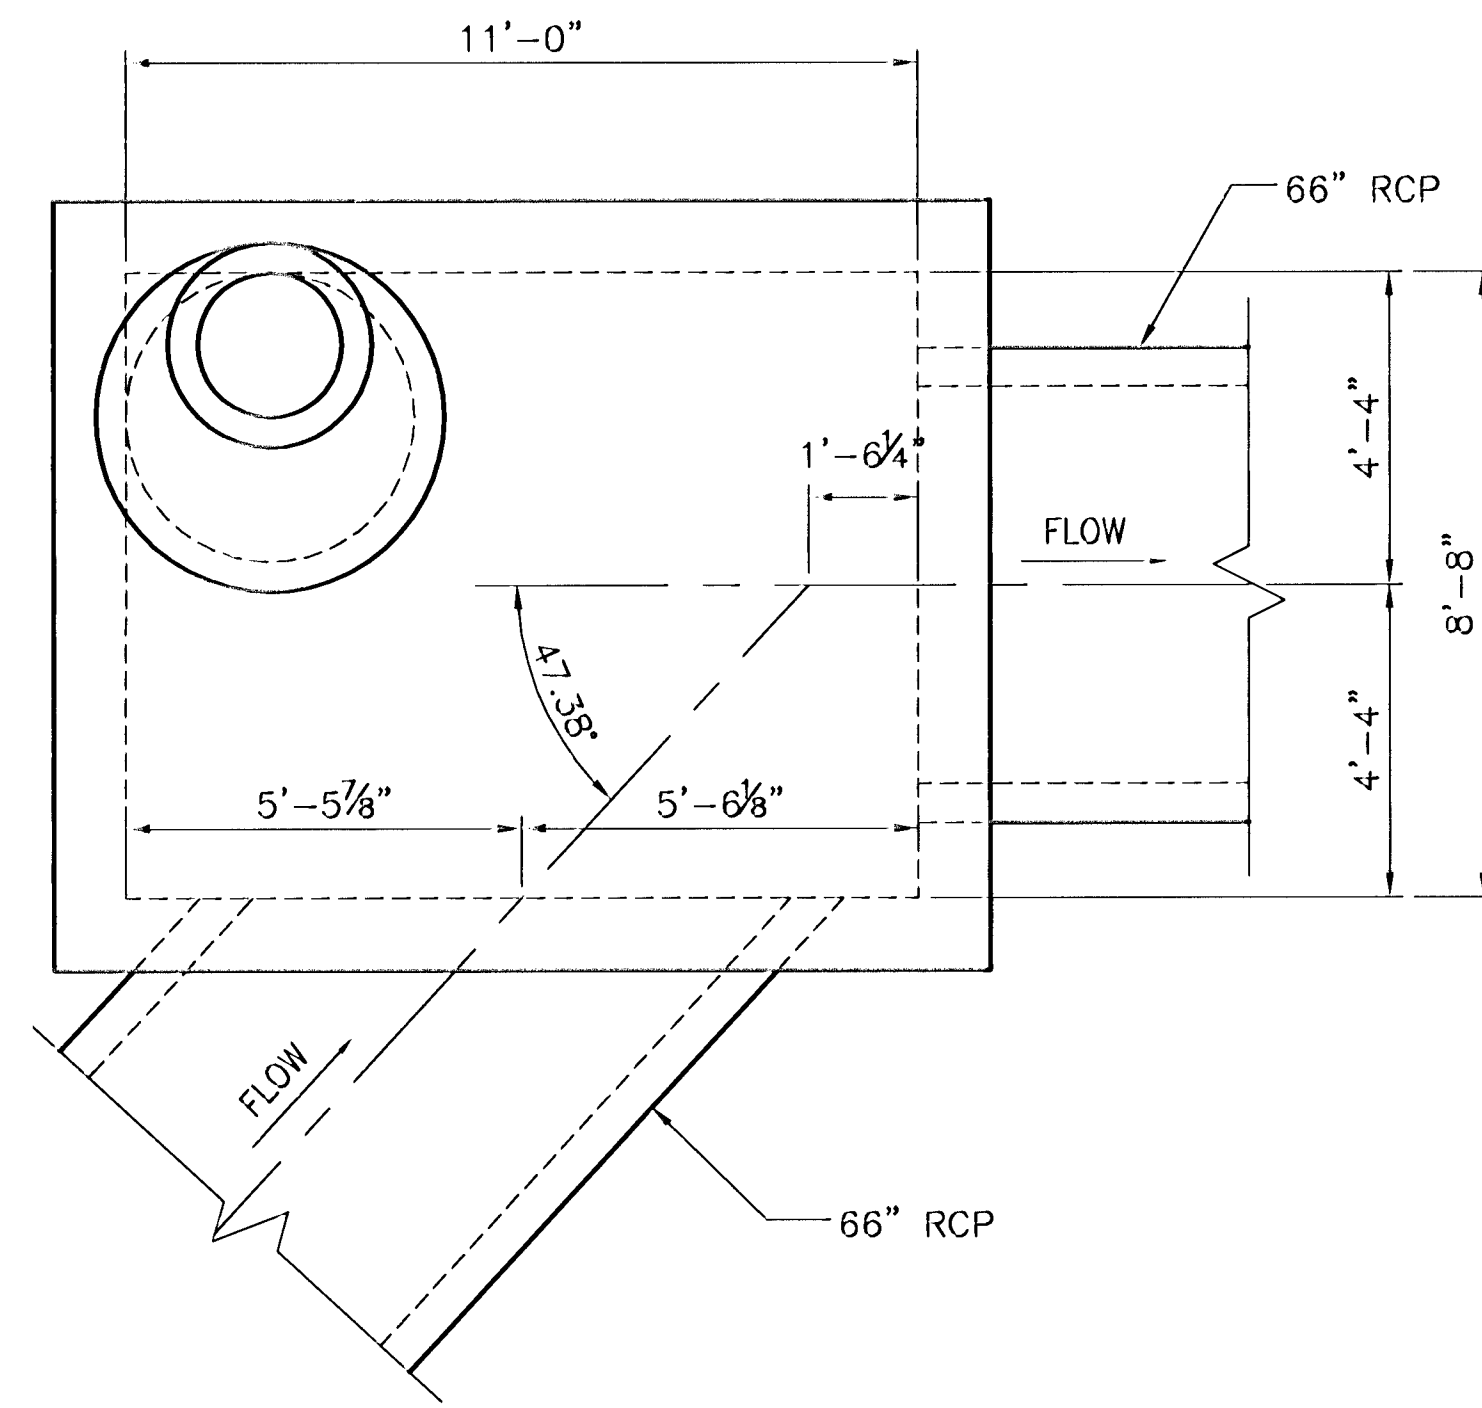


MOD. NDOT TYPE 4 SDMH 1.6

SCALE: 3/8"=1'-0"

SEE SHEET S2 FOR ADDITIONAL DETAILS

1
S5

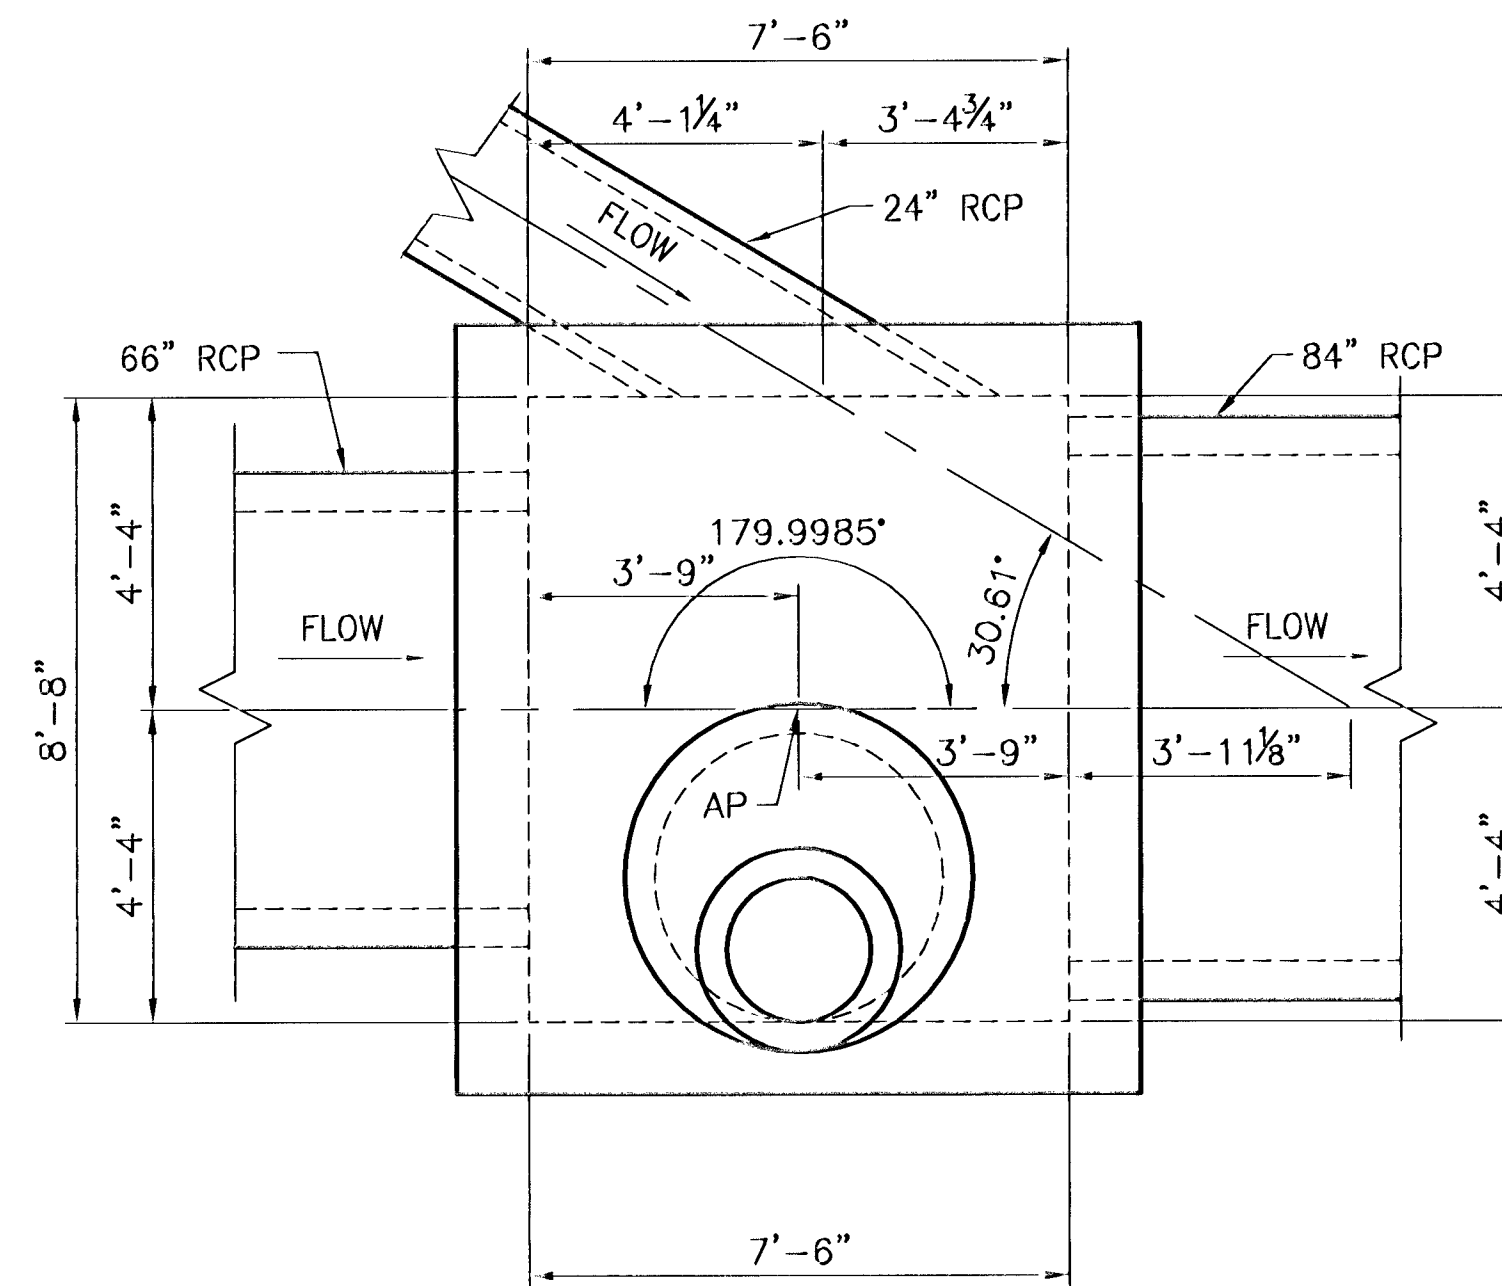


MOD. NDOT TYPE 4 SDMH 2.2

SCALE: 3/8"=1'-0"

SEE SHEET S2 FOR ADDITIONAL DETAILS

2
S5

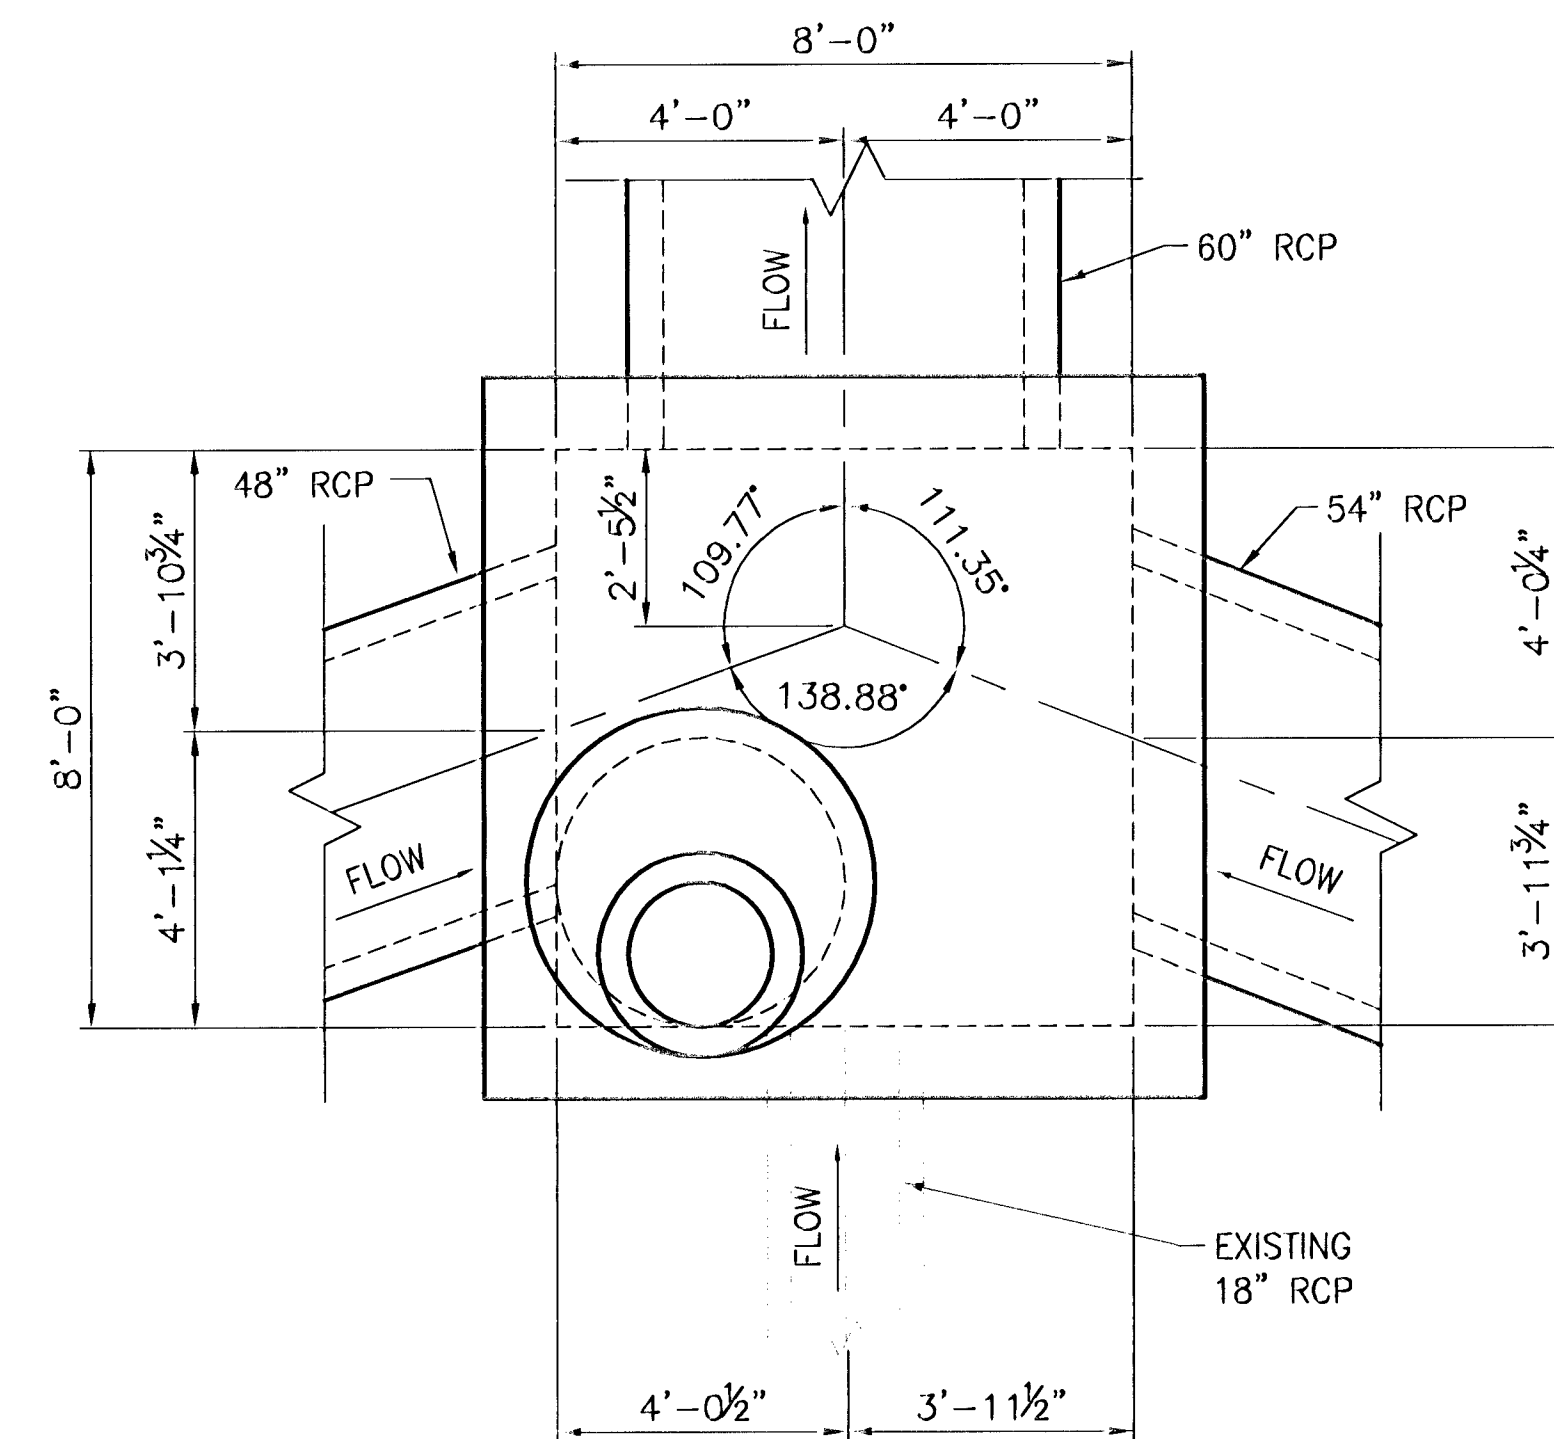


MOD. NDOT TYPE 4 SDMH 2.9

SCALE: 3/8"=1'-0"

SEE SHEET S2 FOR ADDITIONAL DETAILS

3
S5

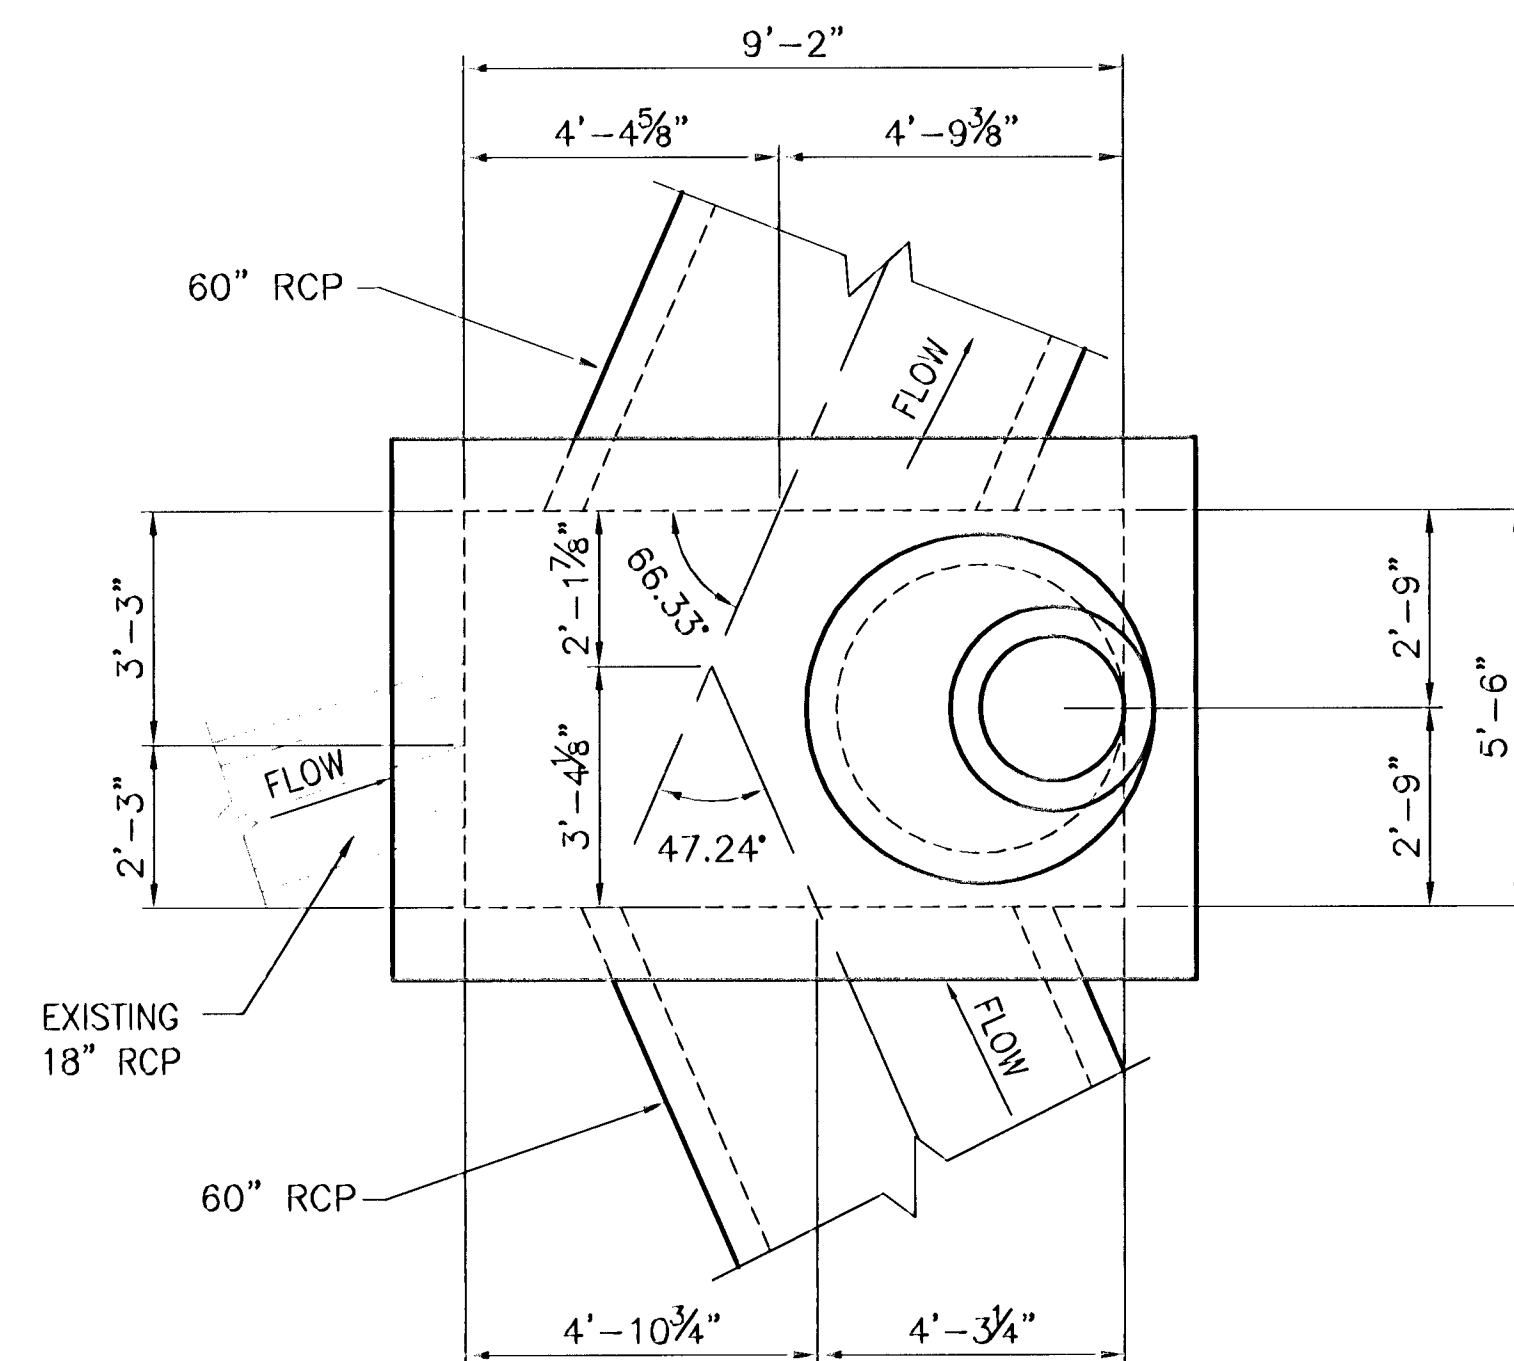


MOD. NDOT TYPE 4 SDMH 2.10

SCALE: 3/8"=1'-0"

SEE SHEET S2 FOR ADDITIONAL DETAILS

4
S5

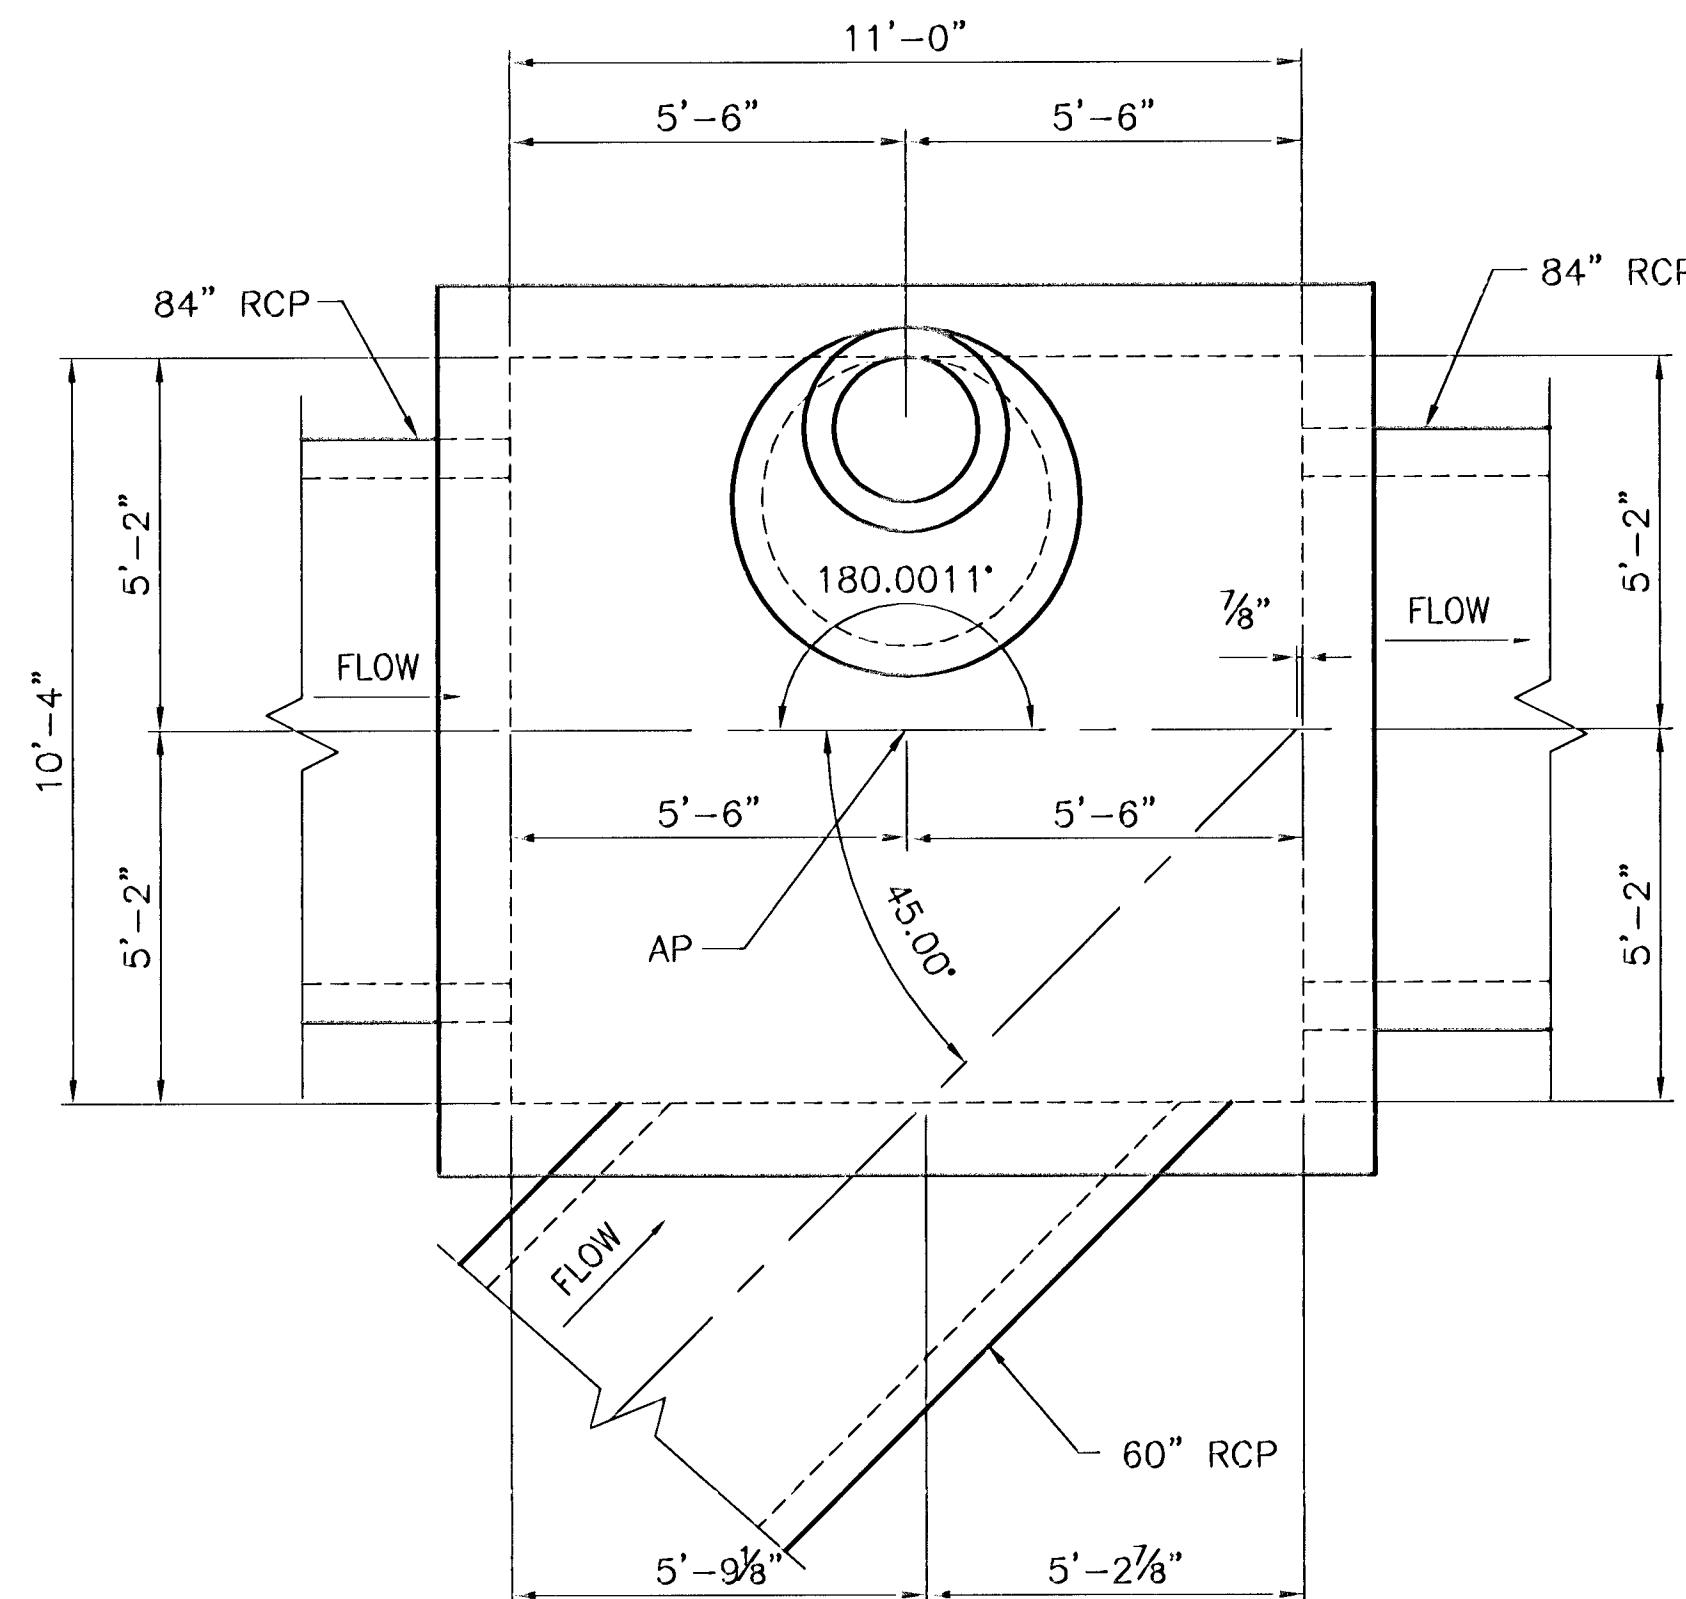

MOD. NDOT TYPE 4 SDMH 2.11

SCALE: 3/8"=1'-0"

SEE SHEET S2 FOR ADDITIONAL DETAILS

5
S5

AVOID OVERHEAD POWER LINE CONTACT, IT'S COSTLY

Call before you Dig

SEELEY
1-800-227-2929
NEVADA POWER ENVIRONMENT AND SAFETY SERVICES DEPARTMENT

Call 811
1-800-227-2600
CLARK COUNTY PUBLIC UTILITIES
1-702-455-7544

PROFESSIONAL ENGINEER-STATE OF NEVADA

DAVID W. SEELEY
16,11751

SHEET
S5
24 OF 25 SHEETS

DRAWING NO.
731-87-1

#27037

PUBLIC WORKS DEPARTMENT

400 E. STEWART AVE.
LAS VEGAS, NV 89101
702-225-9272

R.H. ENGINEERING, INC.
CONSULTING STRUCTURAL ENGINEERS
680 GREEN DRIVE, SUITE 201 • LAS VEGAS, NEVADA • 89119
PHONE: 702-260-7000 • FAX: 702-260-7070

MODIFIED TYPE 4 MANHOLE
PLAN VIEWS

LAS VEGAS WASH MIDDLE BRANCH
DECATUR BOULEVARD
ELKHORN ROAD TO WHISPERING SANDS DRIVE

DRAWN BY: 5/08/08

DESIGNED BY: 8/08/08

CHECKED BY: 5/08/08

PROJECT NO: SCALE:

HORIZ. VERT.