




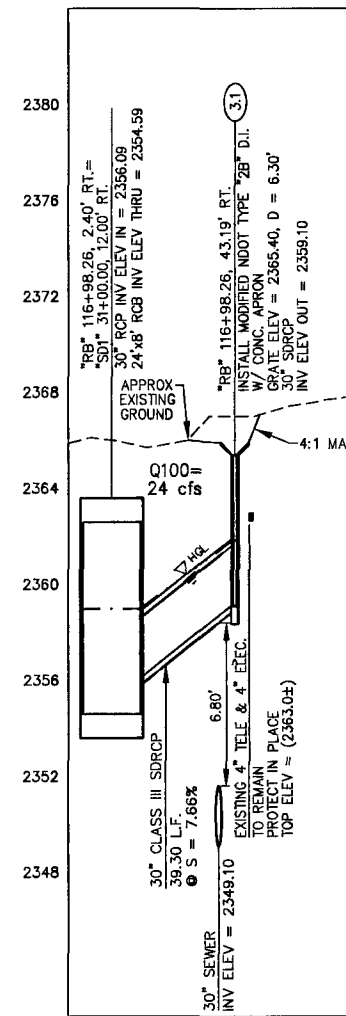


LATERAL 6

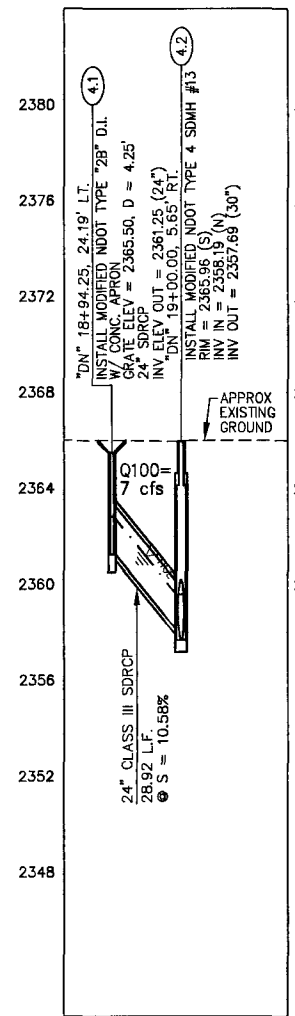


LATERAL 7

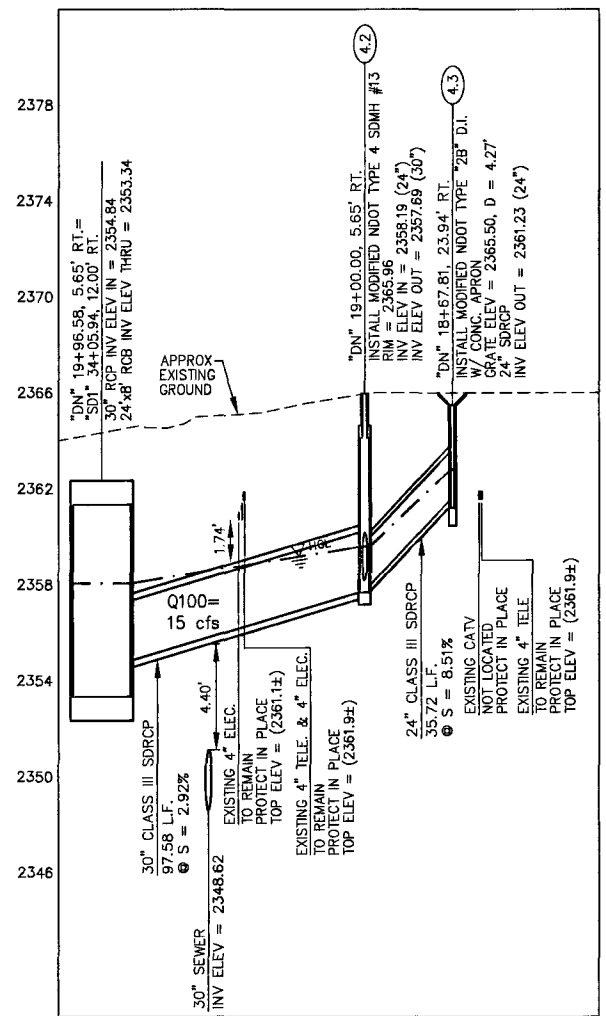

LATERAL 8

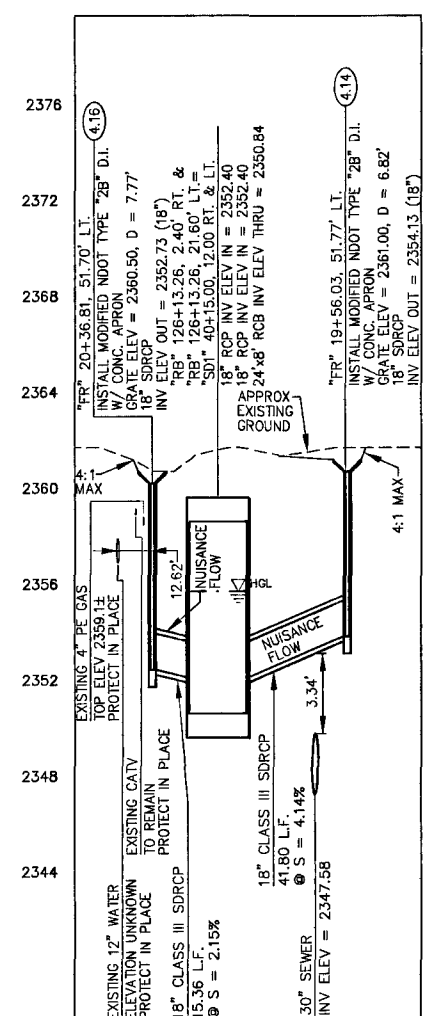

LATERAL 9

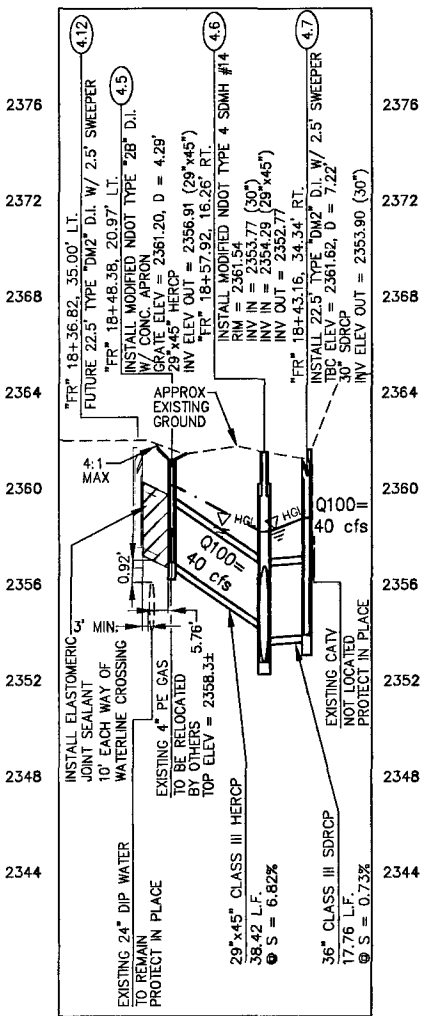

LATERAL 10

- NOTES:**
- SEE SHEET SD1 THRU SD7 FOR "SD" STORM DRAIN PLANS.
 - SEE SHEET SS1 THRU SS7 FOR SANITARY SEWER RELOCATION PLANS.
 - SEE SHEET D8 FOR MODIFIED NDOT TYPE 2B DROP INLET W/ CONCRETE APRON DETAIL.
 - SEE SHEET D8 FOR MODIFIED NDOT TYPE 4 SDMH DETAIL.
 - SEE SHEET D7 FOR TYPE "DM2" DROP INLET DETAIL.
 - NO PIPE BELL SHALL BE PLACED ABOVE OR BELOW AN EXISTING UTILITY.

APPROVED

LAS VEGAS VALLEY WATER DISTRICT
PROJECT # 114800

6-17-09
DATE

CONTRACTOR TO VERIFY ALL EXISTING UTILITY LOCATIONS BOTH HORIZONTALLY & VERTICALLY PRIOR TO COMMENCEMENT OF CONSTRUCTION

CALL SOUTHWEST GAS AT 365-2296 FOR STANDBY WHEN EXCAVATING OVER OR NEAR HIGH PRESSURE GAS LINES

Call before you Dig
1-702-227-2929
NV ENERGY ENVIRONMENT AND SAFETY SERVICES DEPARTMENT

Call before you Dig
811

STORM DRAIN RCP LATERAL PROFILES		PUBLIC WORKS DEPARTMENT	
LAS VEGAS WASH - MIDDLE BRANCH RAINBOW STORM DRAIN ELKHORN TO GRAND TETON		2727 SOUTH RAINBOW BOULEVARD PH. (702) 873-7550 FAX (702) 382-2597 WEB SITE WWW.VINNV.COM	
DRAWN BY: KAS	JUNE 15, 2009	DESIGNED BY: DAB	JUNE 15, 2009
CHECKED BY: KSD/TJM/ZN	JUNE 15, 2009	PROJECT NO: 6992	SCALE: HORIZ. 1"=40' VERT. 1"=4'
		SHEET SD9 20 OF 70 SHEETS DRAWING NO. 731-87-1	