



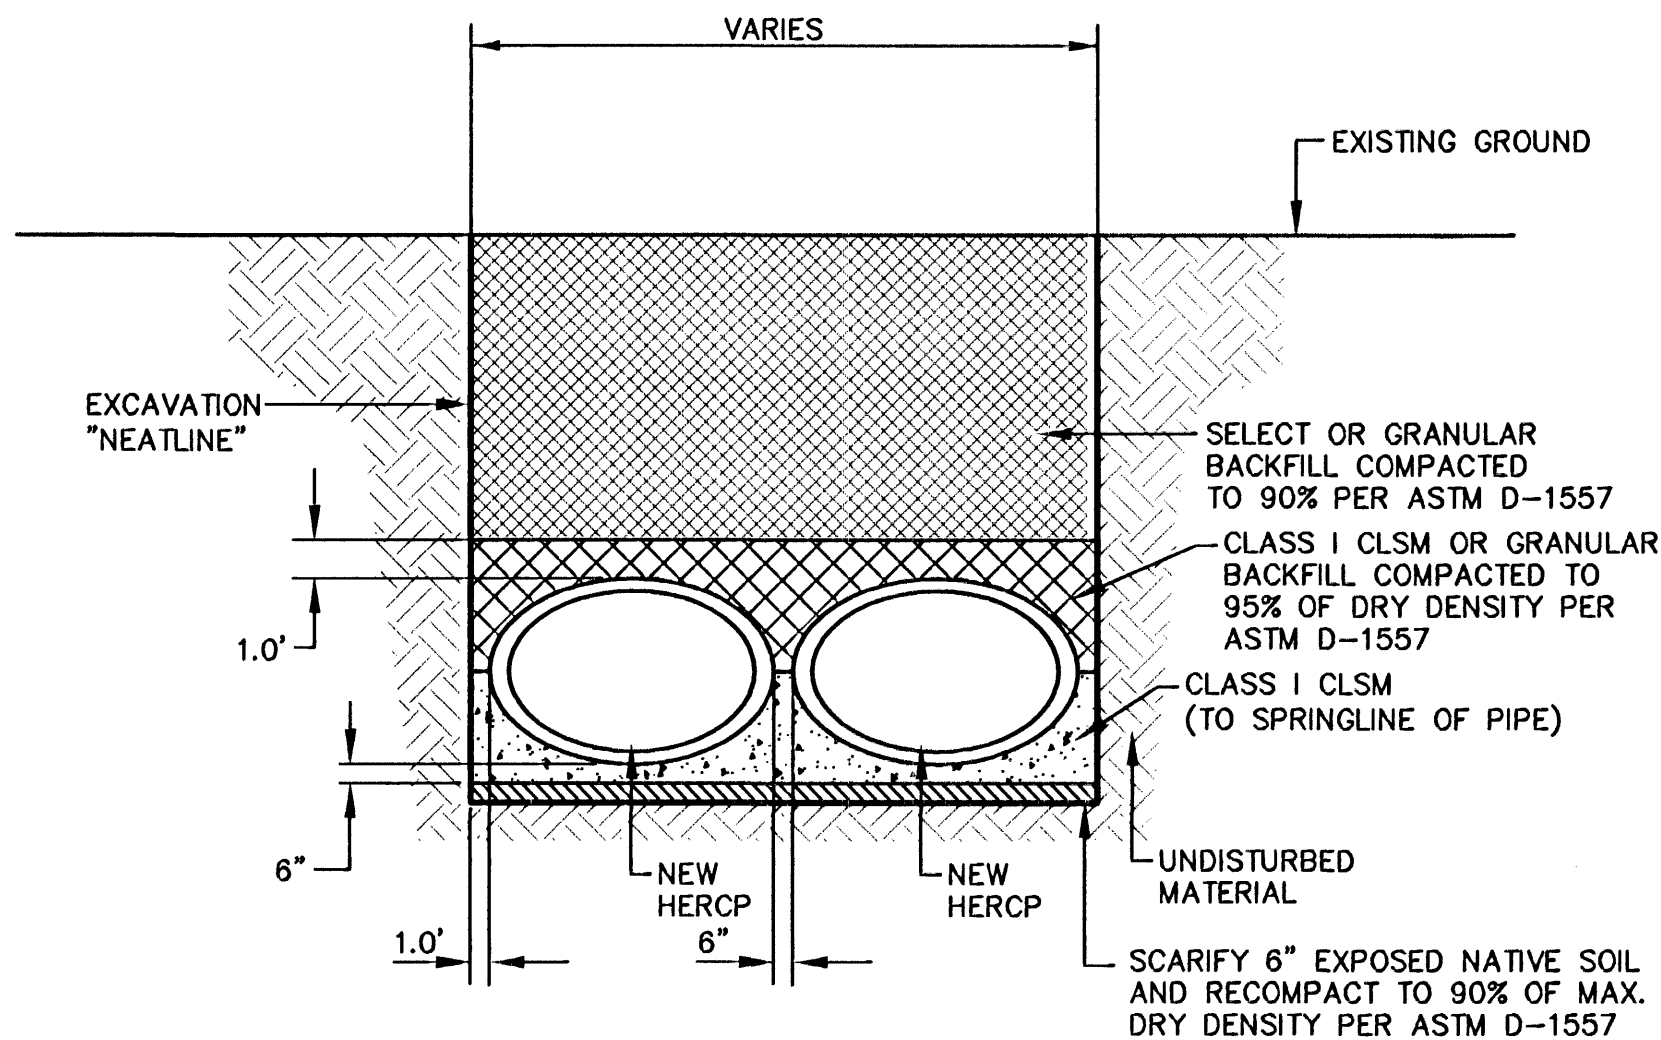

NOTES:

1. TRENCH LIMITS SHOWN WITHIN EXCAVATION "NEATLINE" ARE THE MINIMUM LIMITS OF EXCAVATION REQUIRED FOR THE STORM DRAIN CONSTRUCTION. CONTRACTOR IS RESPONSIBLE TO CONFORM TO OSHA SAFETY SLOPE AND TRENCH REQUIREMENTS.
2. SEE SECTION 208 OF THE UNIFORM STANDARD SPECIFICATIONS FOR CLARK COUNTY FOR ADDITIONAL INFORMATION AND SAFETY REQUIREMENTS.


**TYPICAL DOUBLE HERCP EXCAVATION SECTION
UNPAVED AREAS**
NO SCALE

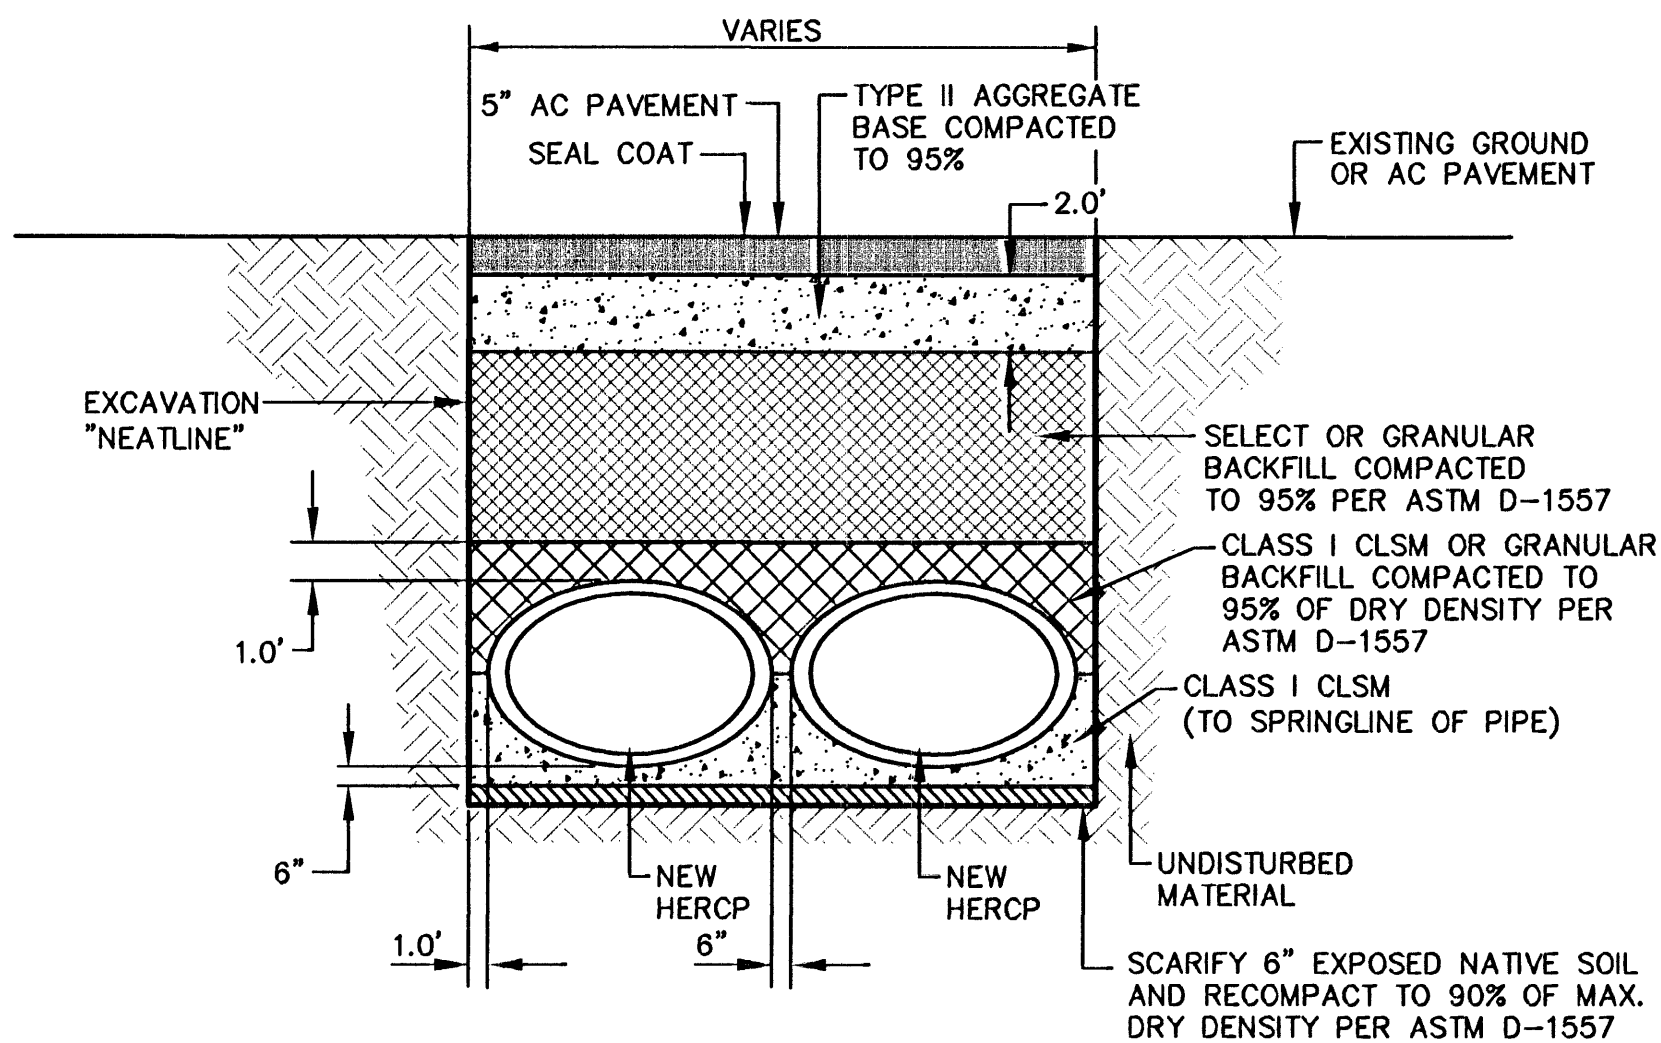

NOTES:

1. TRENCH LIMITS SHOWN WITHIN EXCAVATION "NEATLINE" ARE THE MINIMUM LIMITS OF EXCAVATION REQUIRED FOR THE STORM DRAIN CONSTRUCTION. CONTRACTOR IS RESPONSIBLE TO CONFORM TO OSHA SAFETY SLOPE AND TRENCH REQUIREMENTS.
2. SEE SECTION 208 OF THE UNIFORM STANDARD SPECIFICATIONS FOR CLARK COUNTY FOR ADDITIONAL INFORMATION AND SAFETY REQUIREMENTS.


**TYPICAL DOUBLE HERCP EXCAVATION SECTION
PAVED AREAS**
NO SCALE

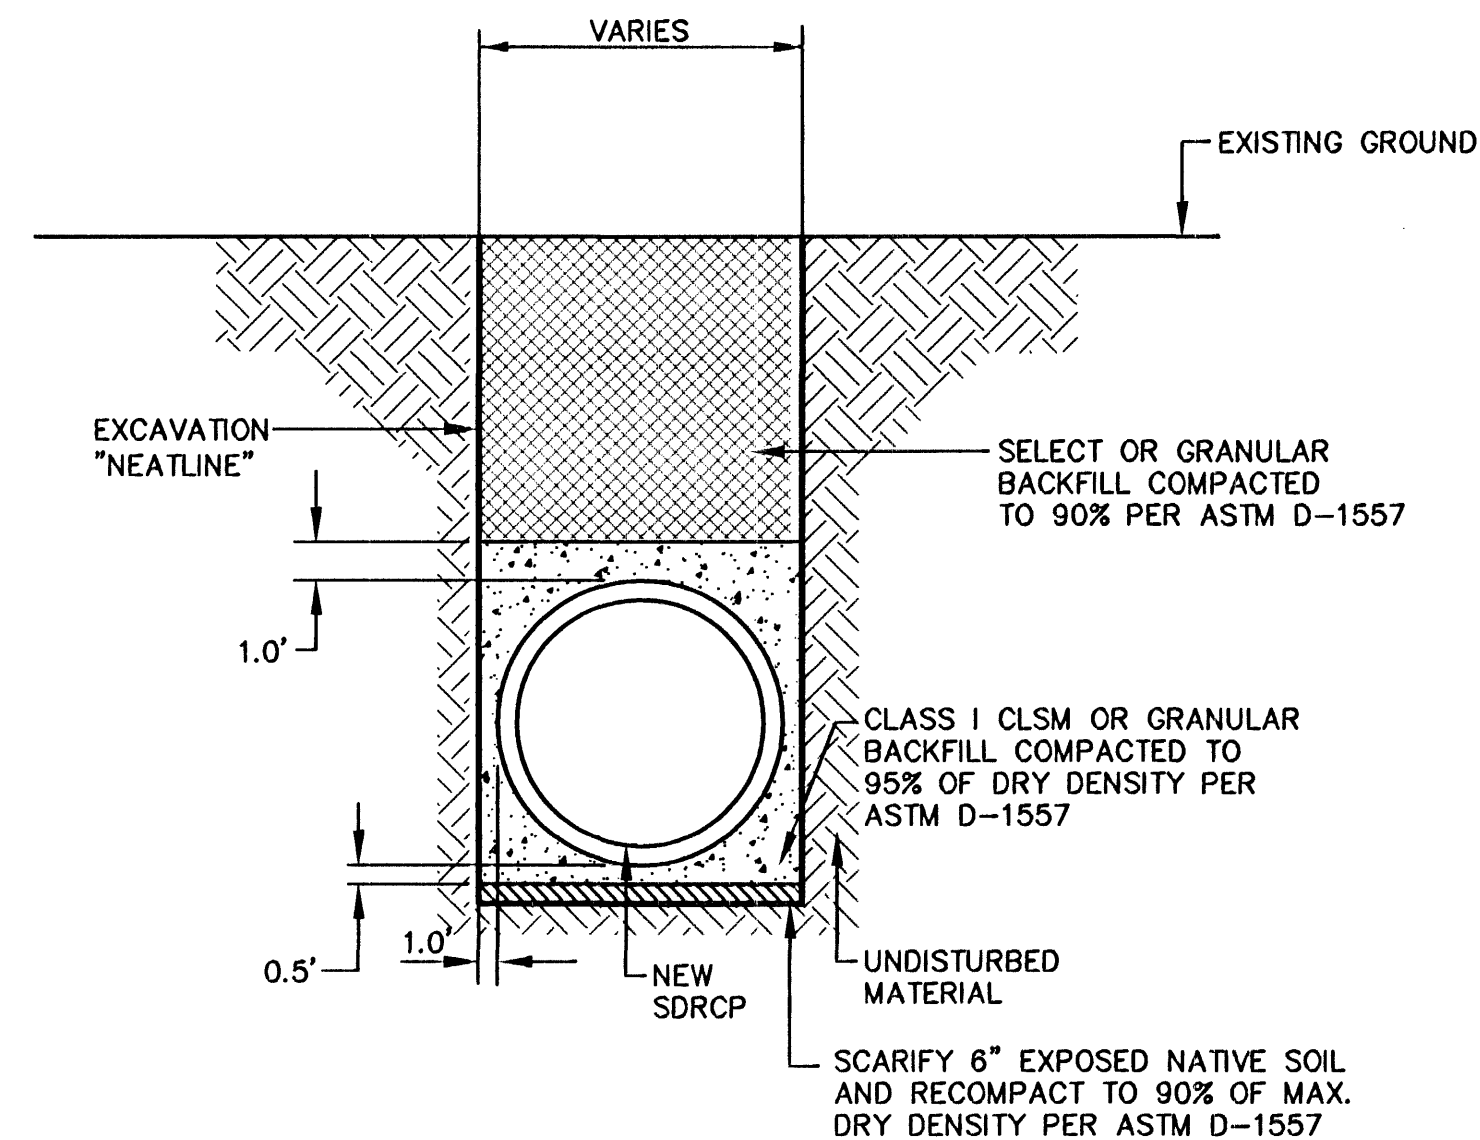

NOTES:

1. TRENCH LIMITS SHOWN WITHIN EXCAVATION "NEATLINE" ARE THE MINIMUM LIMITS OF EXCAVATION REQUIRED FOR THE STORM DRAIN CONSTRUCTION. CONTRACTOR IS RESPONSIBLE TO CONFORM TO OSHA SAFETY SLOPE AND TRENCH REQUIREMENTS.
2. SEE SECTION 208 OF THE UNIFORM STANDARD SPECIFICATIONS FOR CLARK COUNTY FOR ADDITIONAL INFORMATION AND SAFETY REQUIREMENTS.

**TYPICAL SINGLE HERCP & SDRCP
EXCAVATION SECTION
UNPAVED AREAS**
NO SCALE

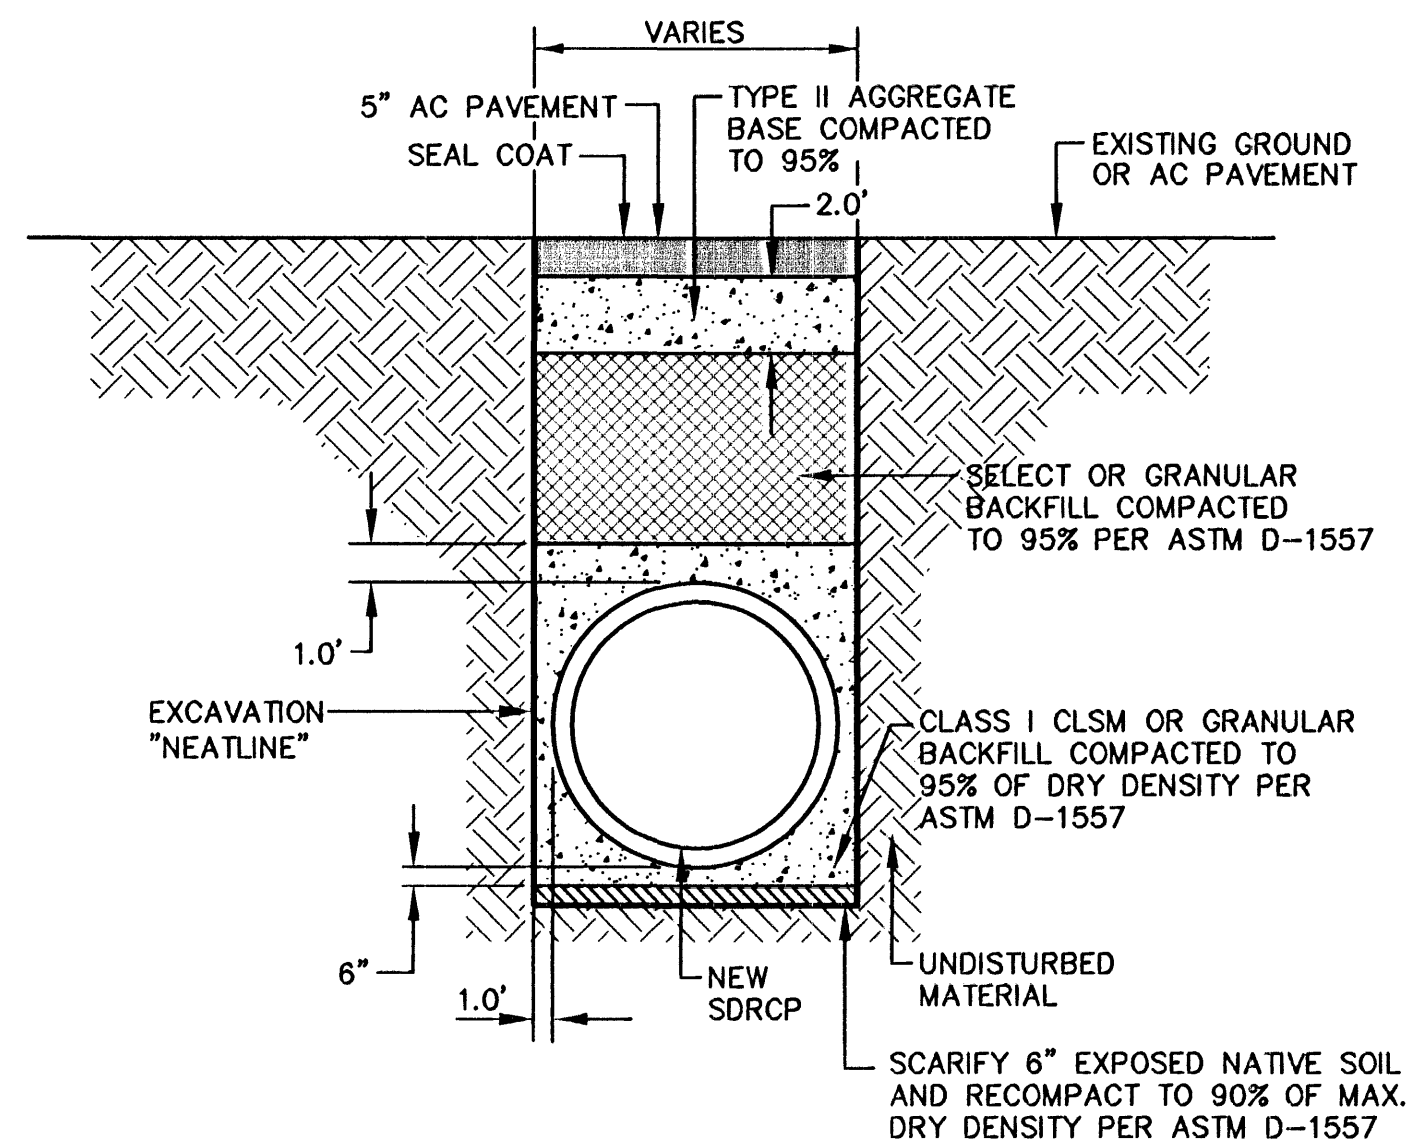

NOTES:

1. TRENCH LIMITS SHOWN WITHIN EXCAVATION "NEATLINE" ARE THE MINIMUM LIMITS OF EXCAVATION REQUIRED FOR THE STORM DRAIN CONSTRUCTION. CONTRACTOR IS RESPONSIBLE TO CONFORM TO OSHA SAFETY SLOPE AND TRENCH REQUIREMENTS.
2. SEE SECTION 208 OF THE UNIFORM STANDARD SPECIFICATIONS FOR CLARK COUNTY FOR ADDITIONAL INFORMATION AND SAFETY REQUIREMENTS.

**TYPICAL SINGLE HERCP & SDRCP
EXCAVATION SECTION
PAVED AREAS**
NO SCALE

AVOID OVERHEAD POWER LINE CONTACT
IT'S COSTLY

Call before you Overhead

1-702-227-2929

NV ENERGY ENVIRONMENT AND
SAFETY SERVICES DEPARTMENT

Call before you Dig

Avoid cutting underground
utility lines. It's costly.

Call 811

PUBLIC WORKS DEPARTMENT 400 E. STEWART AVE. LAS VEGAS, NV 89101 702-228-6272	
TYPICAL EXCAVATION SECTIONS	
LAS VEGAS WASH - MIDDLE BRANCH RAINBOW STORM DRAIN ELKHORN TO GRAND TETON	
DRAWN BY: JUNE 15, 2009 BH/AM	DESIGNED BY: JUNE 15, 2009 DAG
CHECKED BY: JUNE 15, 2009 ROS/TMM/ON	PROJECT NO: SCALE: HORIZ. N/A 8522 VERT. N/A
SHEET TYP2 9 OF 70 SHEETS DRAWING NO. 731-87-1	