


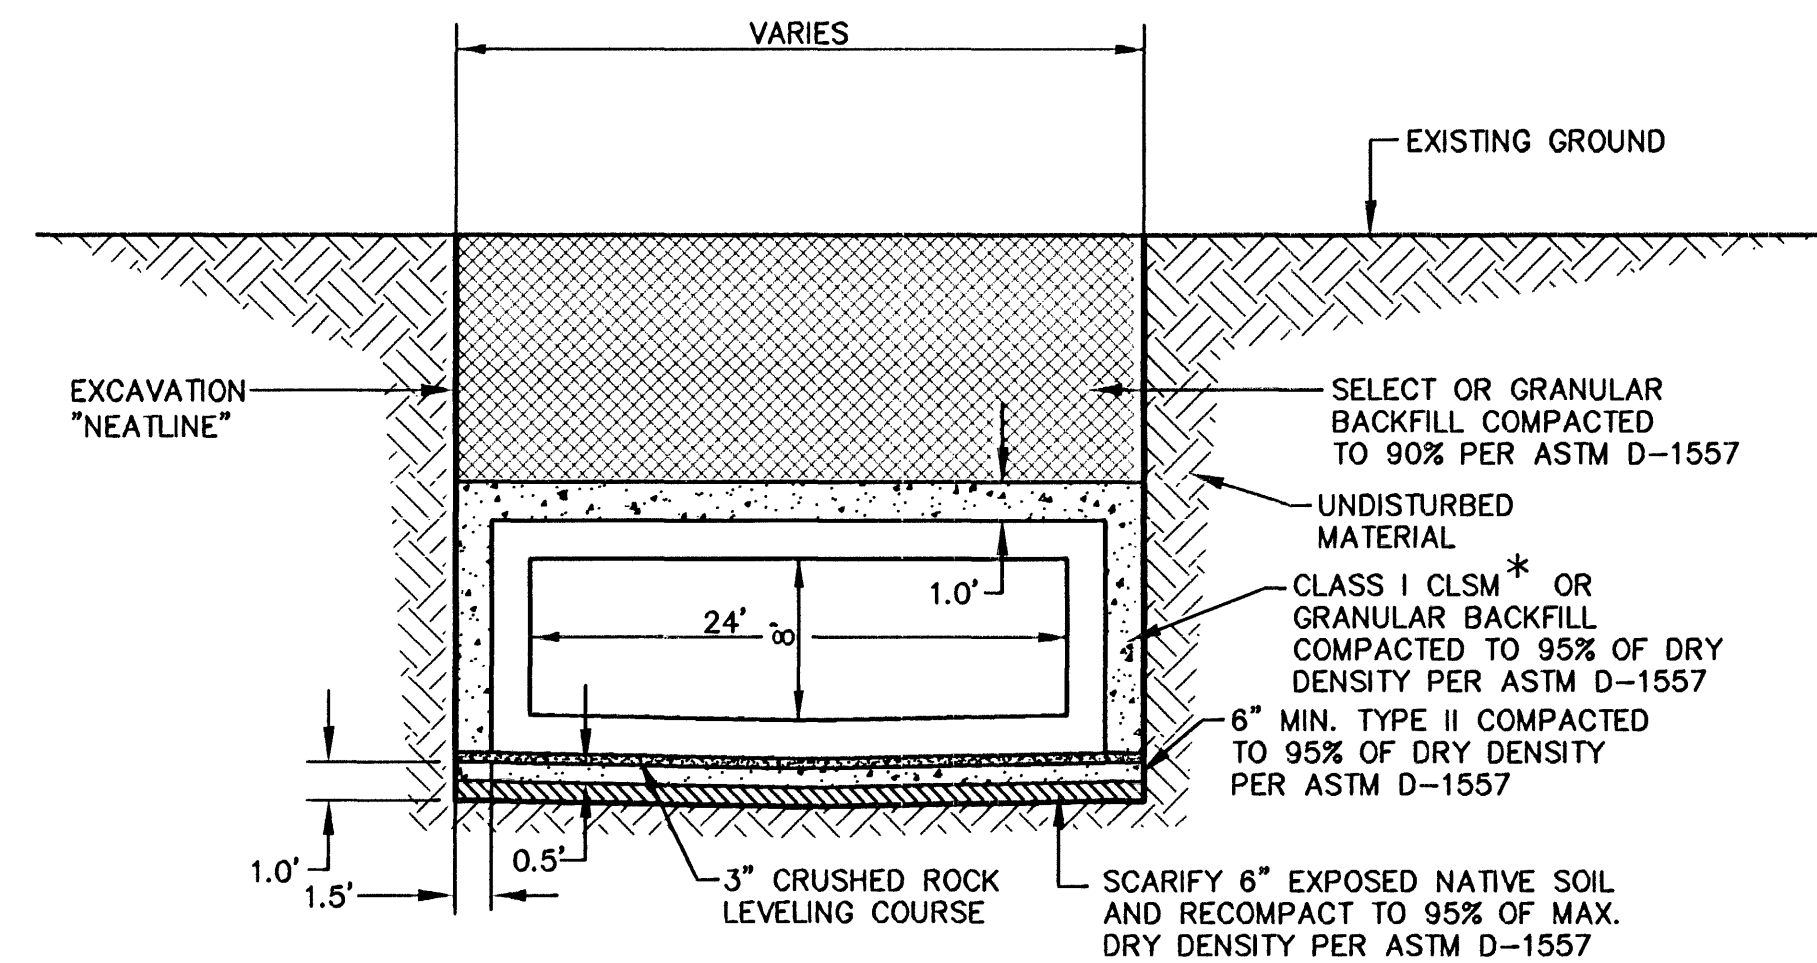


NOTES:

1. TRENCH LIMITS SHOWN WITHIN EXCAVATION "NEATLINE" ARE THE MINIMUM LIMITS OF EXCAVATION REQUIRED FOR THE STORM DRAIN CONSTRUCTION. CONTRACTOR IS RESPONSIBLE TO CONFORM TO OSHA SAFETY SLOPE AND TRENCH REQUIREMENTS.
 2. SEE SECTION 208 OF THE UNIFORM STANDARD SPECIFICATIONS FOR CLARK COUNTY FOR ADDITIONAL INFORMATION AND SAFETY REQUIREMENTS.
- * IF CLSM IS USED AS PIPE ZONE BACKFILL, 6" CLEARANCE CAN BE USED BETWEEN RCB WALL AND EXCAVATION NEATLINE.

**TYPICAL RCB EXCAVATION SECTION
UNPAVED AREAS**

NO SCALE

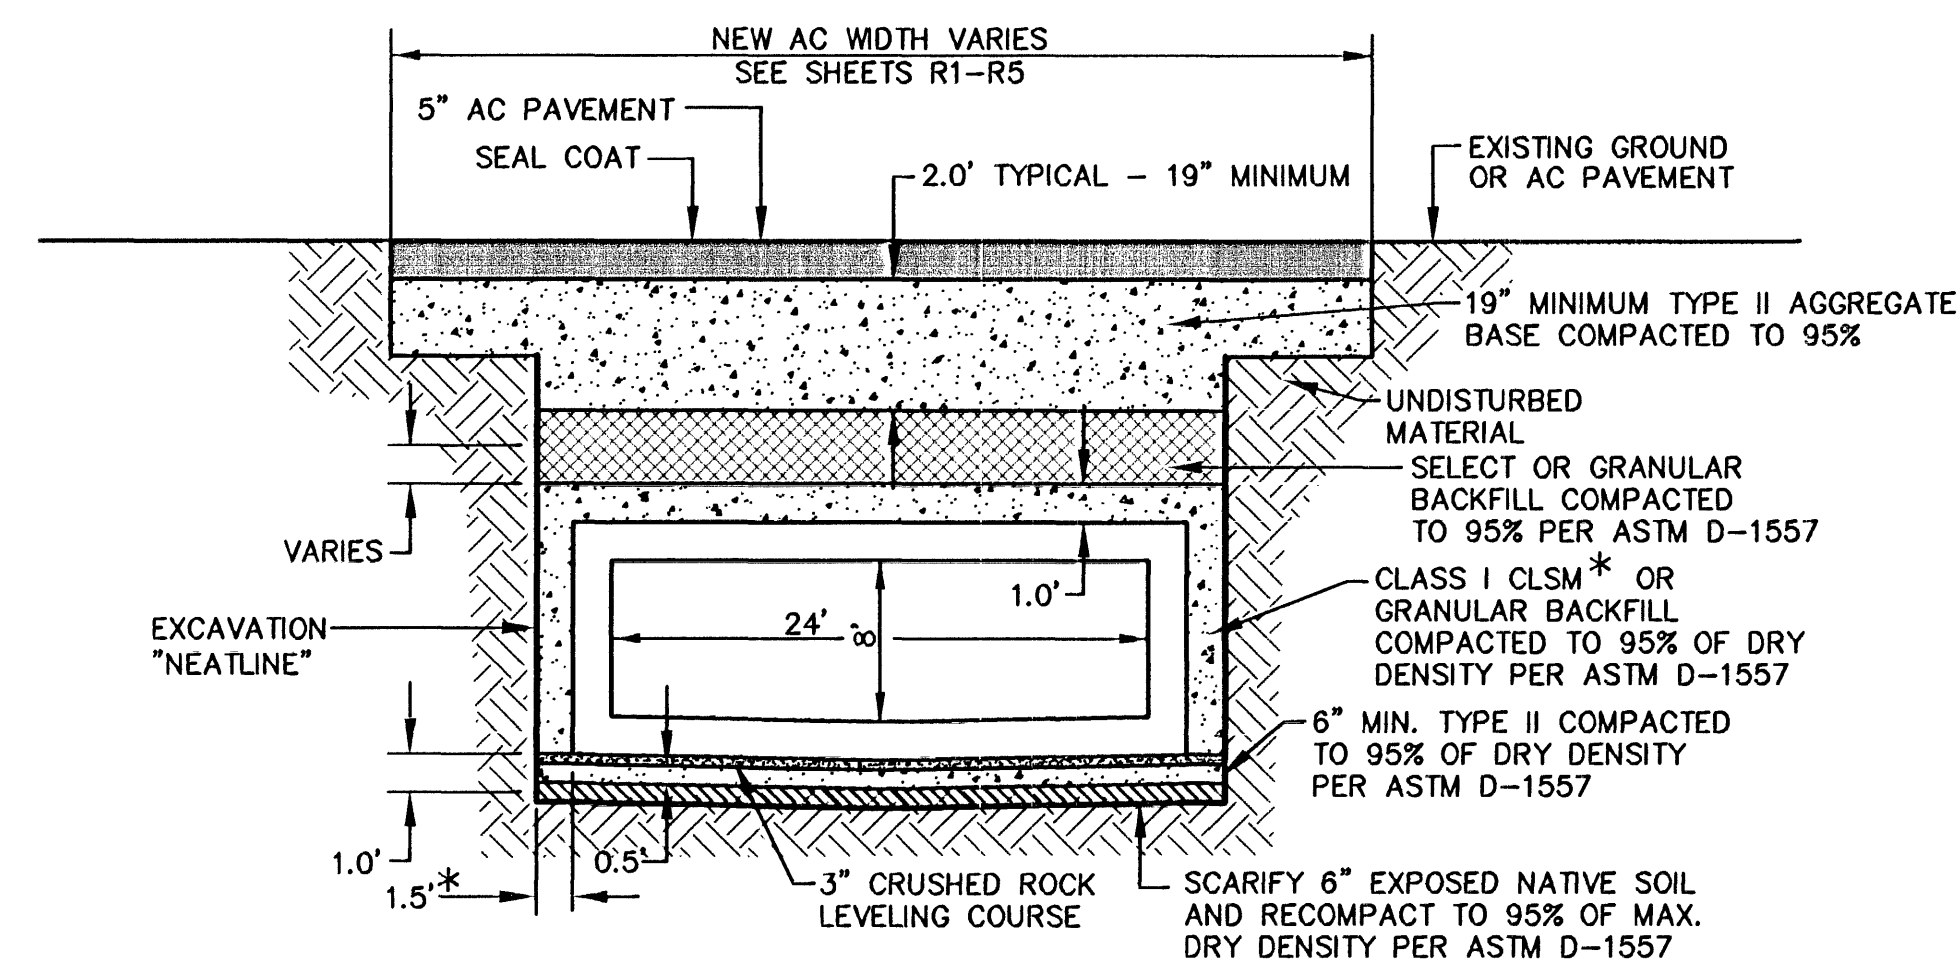

NOTES:

1. TRENCH LIMITS SHOWN WITHIN EXCAVATION "NEATLINE" ARE THE MINIMUM LIMITS OF EXCAVATION REQUIRED FOR THE STORM DRAIN CONSTRUCTION. CONTRACTOR IS RESPONSIBLE TO CONFORM TO OSHA SAFETY SLOPE AND TRENCH REQUIREMENTS.
 2. SEE SECTION 208 OF THE UNIFORM STANDARD SPECIFICATIONS FOR CLARK COUNTY FOR ADDITIONAL INFORMATION AND SAFETY REQUIREMENTS.
 3. WHEN THE COVER ABOVE THE RCB IS 39" OR LESS TYPE II AGGREGATE BASE WILL BE USED FROM THE TOP OF RCB TO THE BOTTOM OF THE AC PAVEMENT.
- * IF CLSM IS USED AS PIPE ZONE BACKFILL, 6" CLEARANCE CAN BE USED BETWEEN RCB WALL AND EXCAVATION NEATLINE.

**TYPICAL RCB EXCAVATION SECTION
PAVED AREAS**

NO SCALE

AVOID OVERHEAD POWER LINE CONTACT
IT'S COSTLY

Call before you Overhead

1-702-227-2929
NV ENERGY ENVIRONMENT AND
SAFETY SERVICES DEPARTMENT

Call before you Dig
Avoid cutting underground
utility lines. It's costly.

Call 811

PUBLIC WORKS DEPARTMENT		2227 SOUTH RAINBOW BOULEVARD LAS VEGAS, NV 89101 PH: (702) 873-7550 FAX: (702) 362-2587 WEB SITE: WWW.VTNV.COM	
TYPICAL EXCAVATION SECTIONS		LAS VEGAS WASH - MIDDLE BRANCH RAINBOW STORM DRAIN ELKHORN TO GRAND TETON	
DRAWN BY: BH/JAM	JUNE 15, 2009	DESIGNED BY: DAB	JUNE 15, 2009
CHECKED BY: KDG/TAM/ON	JUNE 15, 2009	PROJECT NO:	SCALE: HORIZ. N/A VERT. 1/2"=1'
		SHEET TYP3 10 OF 70 SHEETS DRAWING NO. 731-87-1	

HW23161