

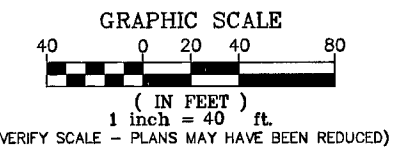


CONTRACTOR TO VERIFY ALL EXISTING UTILITY LOCATIONS BOTH HORIZONTALLY & VERTICALLY PRIOR TO COMMENCEMENT OF CONSTRUCTION

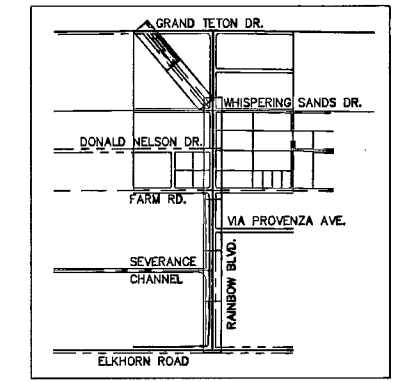

- LEGEND**
- EX. RIPRAP
 - TYPE II MAINT. ROAD (SEE SHT. TYP1)
 - ⊗ AUTHORIZATION TO ENTER PROPERTY

- STORM DRAIN CONSTRUCTION ITEMS:**
- 1.1 "SD1" 10+39.45, 50.73' RT. REMOVE EX. CHAIN LINK FENCE. INSTALL 10'-8" DOUBLE SWING GATE. SEE DETAIL ON SHT. D3
 - 1.2 "SD1" 11+15.90, 49.71' LT. REMOVE EX. CHAIN LINK FENCE. INSTALL 10'-8" DOUBLE SWING GATE. SEE DETAIL ON SHT. D3
 - 1.3 "SD1" 14+36.00, 46.40' RT. REMOVE EX. FENCE AND INSTALL 5' WIDE SINGLE SWING GATE & CHANNEL LADDER-SEE DETAILS ON ON SHTS. D2 & D3. CONTINUE TO REMOVE EX. FENCE AND REPLACE W/ NEW 6' CHAIN LINK FENCE
 - 1.4 "SD1" 14+60.00, 53.60' LT. REMOVE EX. FENCE AND INSTALL 5' WIDE SINGLE SWING GATE & CHANNEL LADDER-SEE DETAILS ON ON SHTS. D2 & D3. END REMOVE EX. FENCE AND REPLACE W/ NEW 6' CHAIN LINK FENCE
 - 1.5 "SD1" 10+34.45, 50.73' RT. REMOVE EX. FENCE AND BEGIN NEW 6' CHAIN LINK FENCE
 - 1.6 "SD1" 11+19.95, 50.63' LT. REMOVE EX. FENCE AND BEGIN NEW 6' CHAIN LINK FENCE
 - 1.7 "SD1" 10+78.92 INSTALL CHANNEL IDENTIFICATION SIGN. SEE DETAIL ON SHT. D3

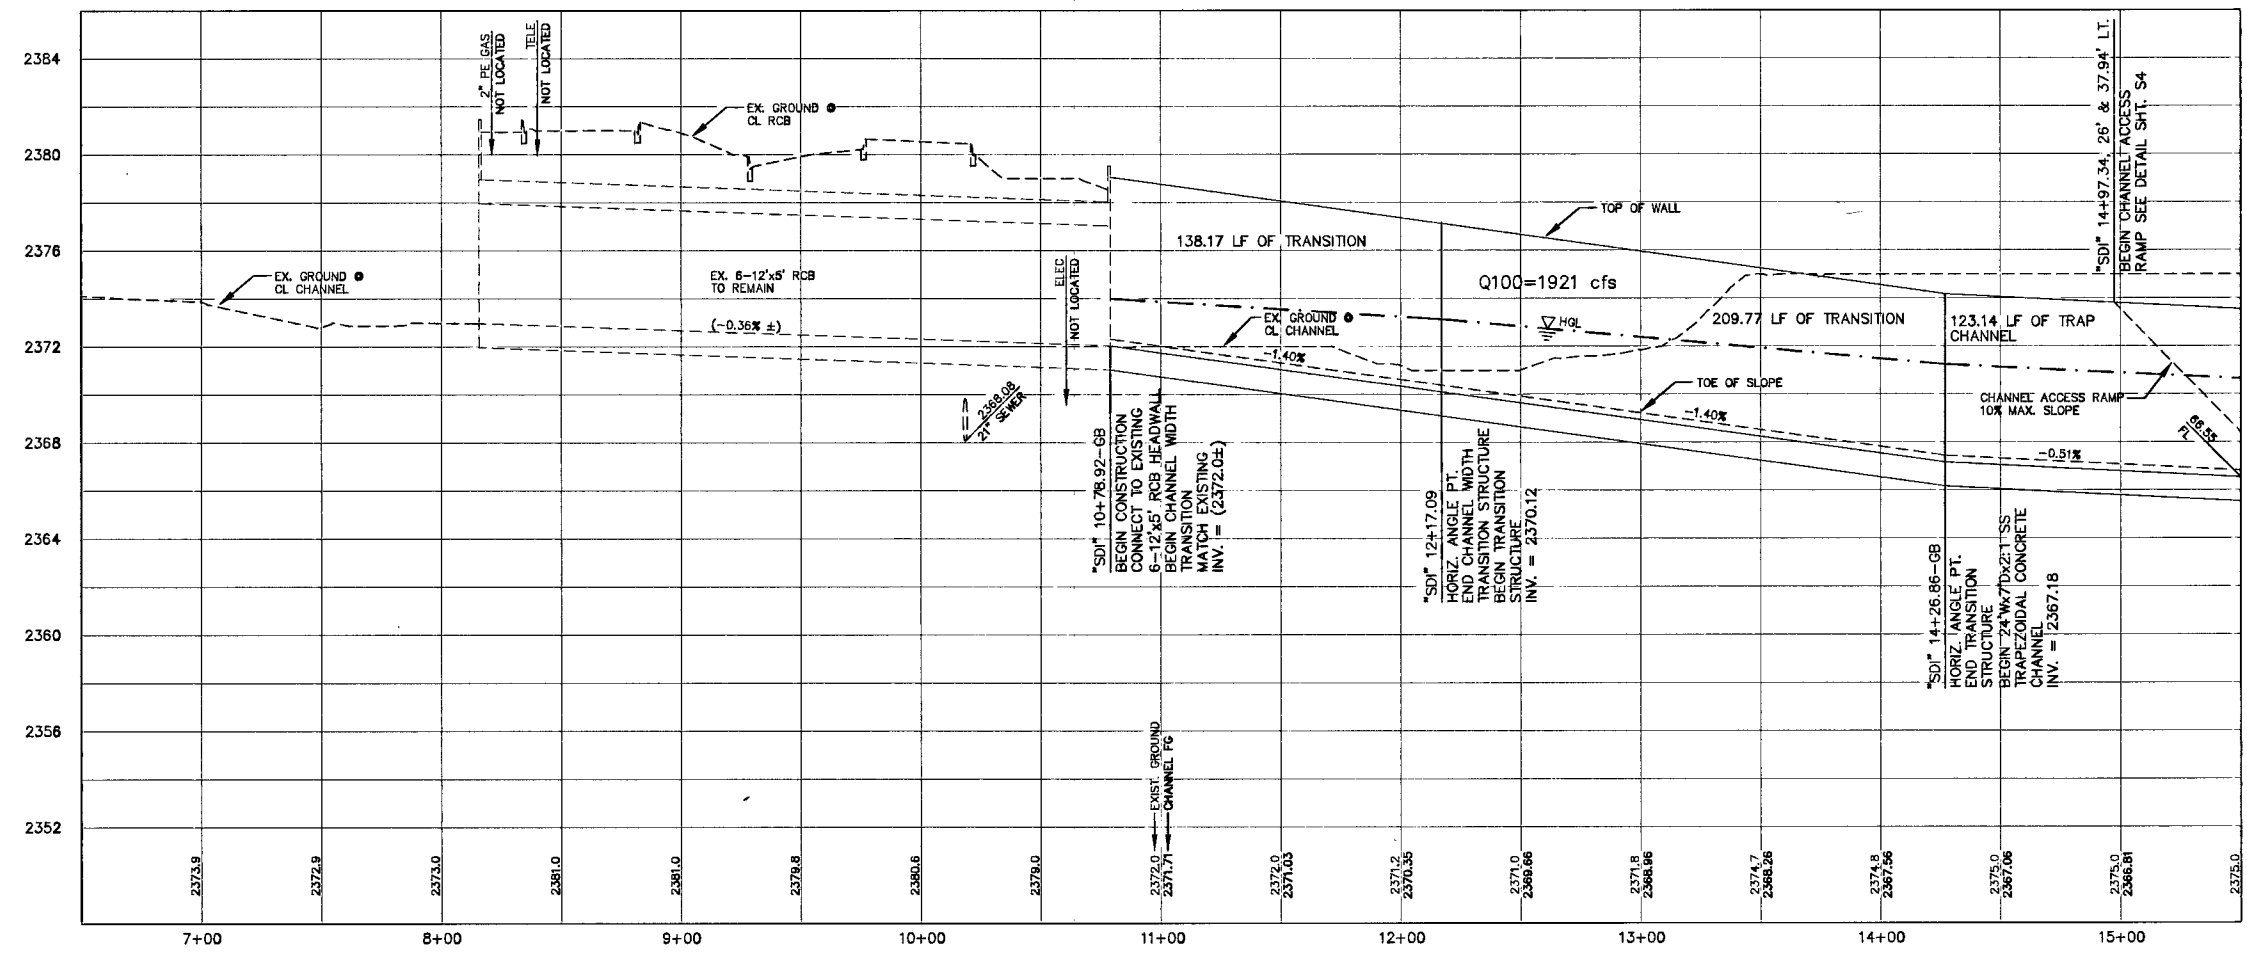

CALL SOUTHWEST GAS AT 365-2296 FOR STANDBY WHEN EXCAVATING OVER OR NEAR HIGH PRESSURE GAS LINES

Call before you Dig
 Avoid Overhead Power Line Contact
 It's Costly
 Call before you Dig
 Avoid cutting underground utility lines. It's costly.

Call before you Overhead
 1-702-227-2929
 NV ENERGY ENVIRONMENT AND SAFETY SERVICES DEPARTMENT

Call 811

PUBLIC WORKS DEPARTMENT 400 E. STEWART AVE. LAS VEGAS, NV 89101 702-258-8272		7727 SOUTH RAINBOW BOULEVARD LAS VEGAS, NEVADA 89148-5148 PH: (702) 873-7550 FAX: (702) 362-2599 WEB SITE: WWW.PWV.COM
STORM DRAIN PLAN & PROFILE STA. 6+50 TO STA. 15+50		LAS VEGAS WASH - MIDDLE BRANCH RAINBOW STORM DRAIN ELKHORN TO GRAND TETON
DRAWN BY: KAS DESIGNED BY: DAB CHECKED BY: KOD/TMM/ON PROJECT NO.: 9952	DATE: JUNE 15, 2009 DATE: JUNE 15, 2009 DATE: JUNE 15, 2009 SCALE: HORIZ. 1"=40' VERT. 1"=4'	SHEET NO. SD1 12 OF 70 SHEETS DRAWING NO. 231-67-1 HW23161

118562