




RAMP WALL FOOTING PLAN
SCALE: 3/16"=1'-0"
1
S8

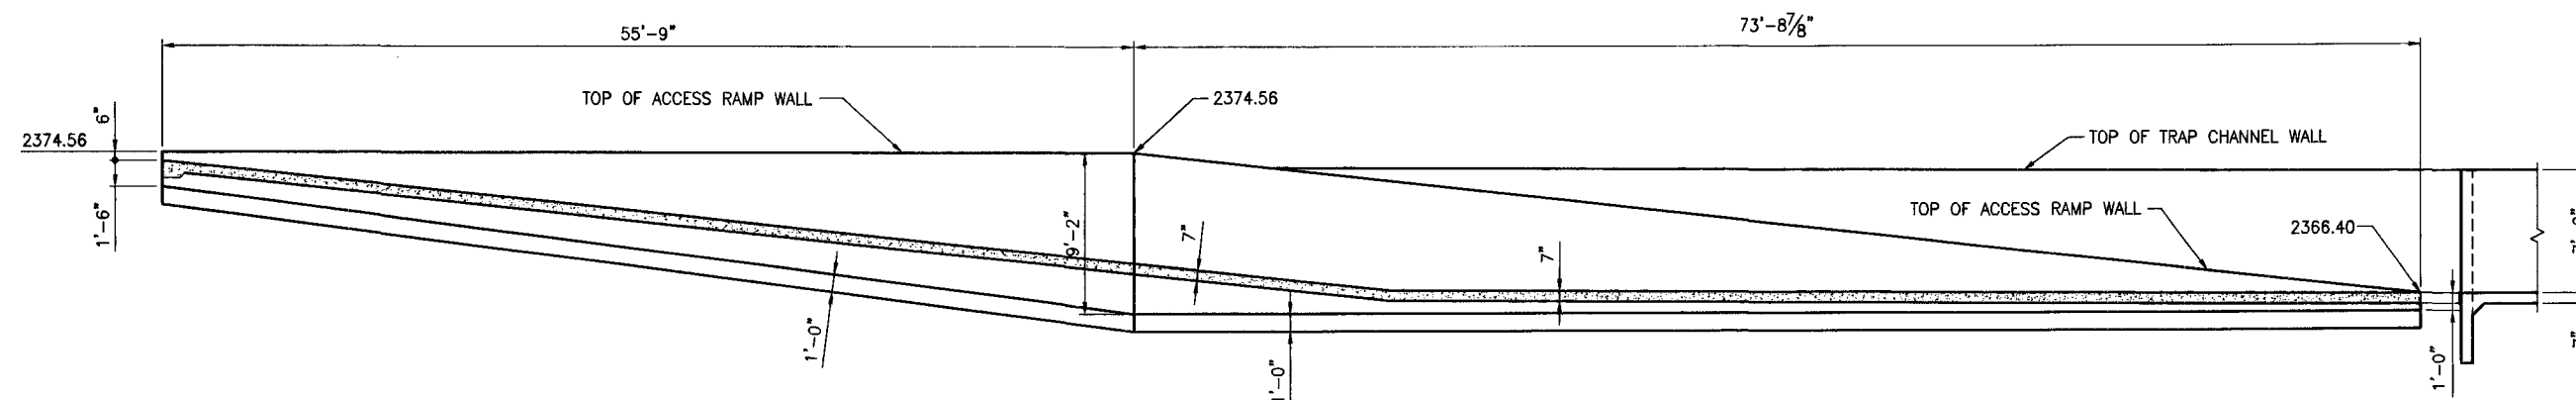

RAMP WALL ELEVATION
SCALE: 3/16"=1'-0"
A
S8

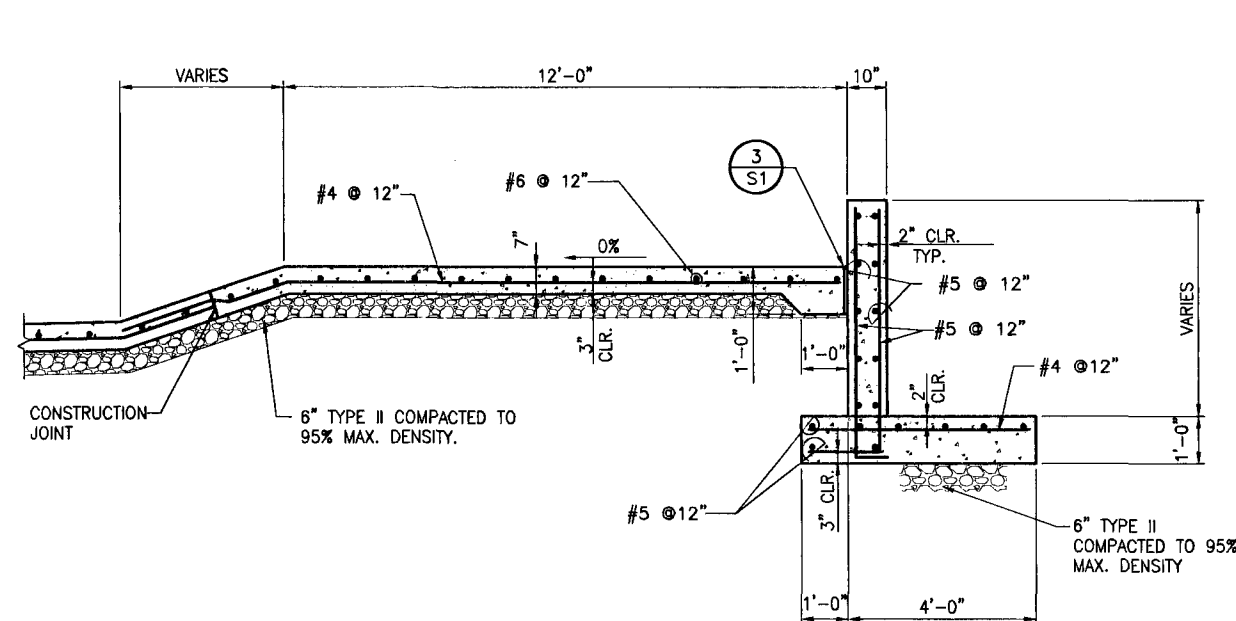

RAMP SECTION
SCALE: 1/2"=1'-0"
B
S8

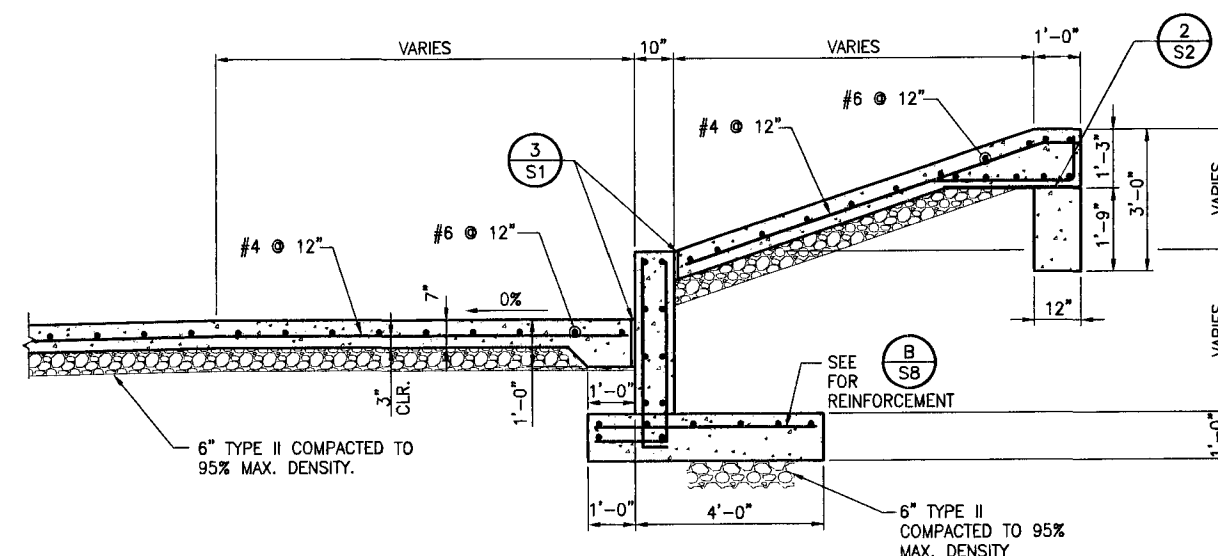

RAMP SECTION
SCALE: 1/2"=1'-0"
C
S8

PUBLIC WORKS DEPARTMENT 400 E. STEWART AVE. LAS VEGAS, NEVADA 89101 PHONE (702) 595-7000 • FAX (702) 595-7070		R2H ENGINEERING, INC. CONSULTING STRUCTURAL ENGINEERS 1400 SHILOH DRIVE SUITE 200 • LAS VEGAS, NEVADA • 89119 PHONE (702) 595-7000 • FAX (702) 595-7070	
ACCESS RAMP SECTIONS LAS VEGAS WASH - MIDDLE BRANCH RAINBOW STORM DRAIN ELKHORN TO GRAND TETON		DRAWN BY: ELY DESIGNED BY: DMS CHECKED BY: DMS PROJECT NO.: 10712 SCALE: 1/2"=1'-0" DATE: 1/14/08	HORIZ. VERT. SHEET S8 44 OF 70 SHEETS DRAWING NO. 731-87-1

H#23161

118614