



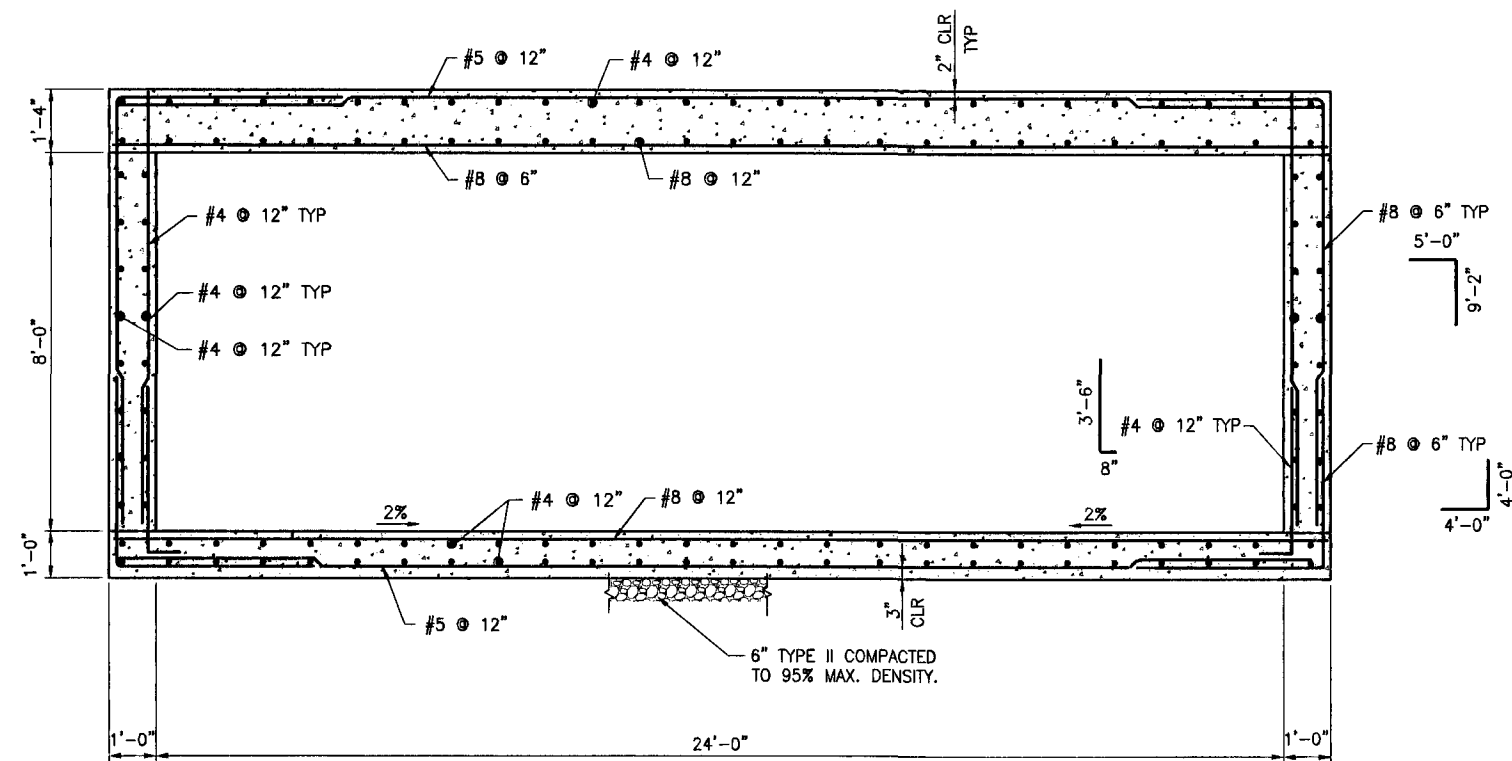


NOTE:
1. MAXIMUM PERMISSIBLE COVER ON TOP
OF RCB IS 4'-0"

SECTION
SCALE: 1/2"=1'

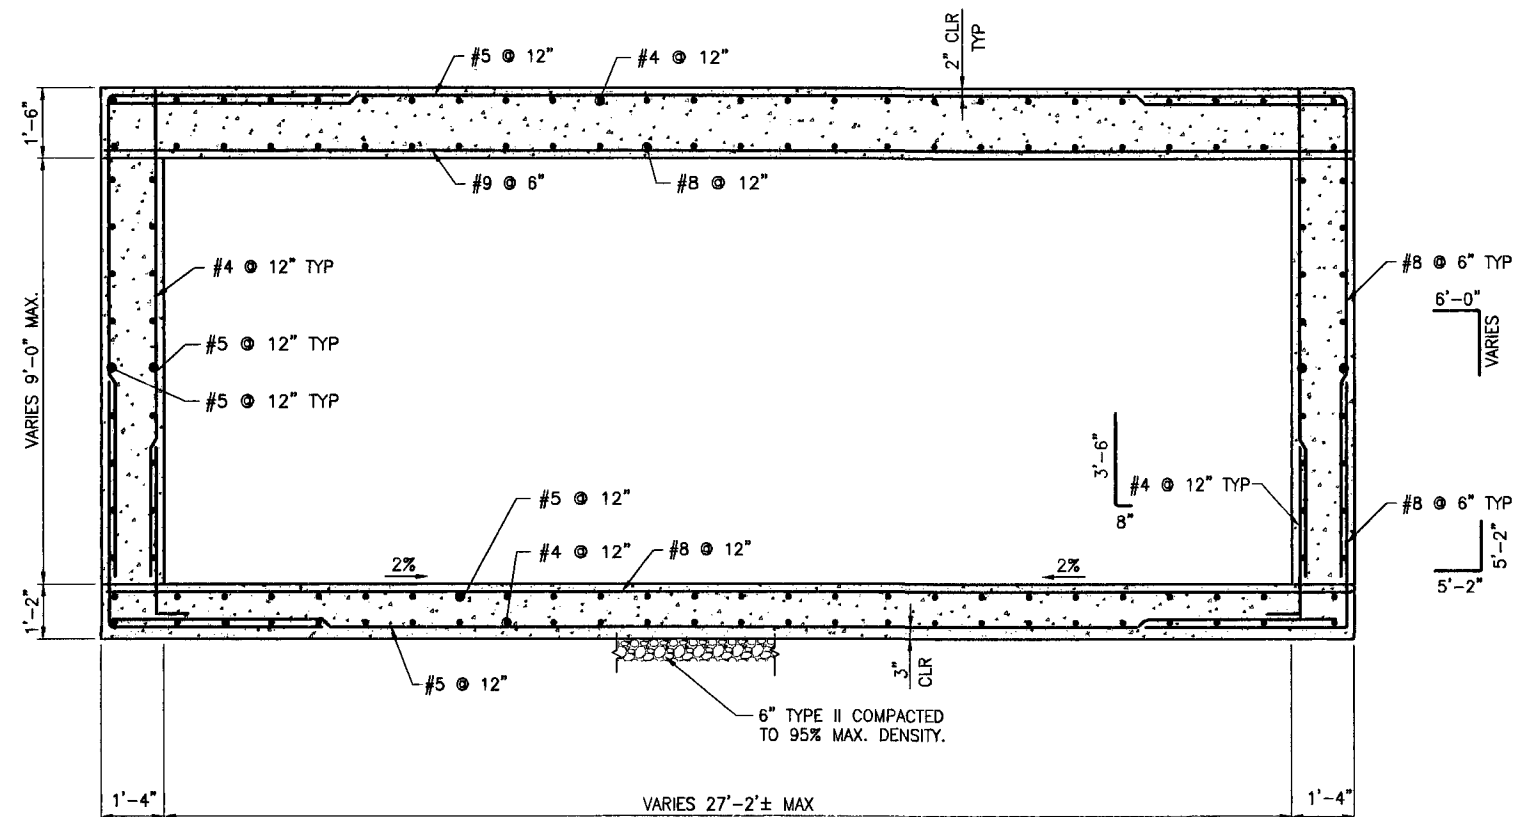


NOTE:
1. MAXIMUM PERMISSIBLE COVER ON TOP OF RCB IS 4'-0"

SECTION
SCALE: 1/2"=1'

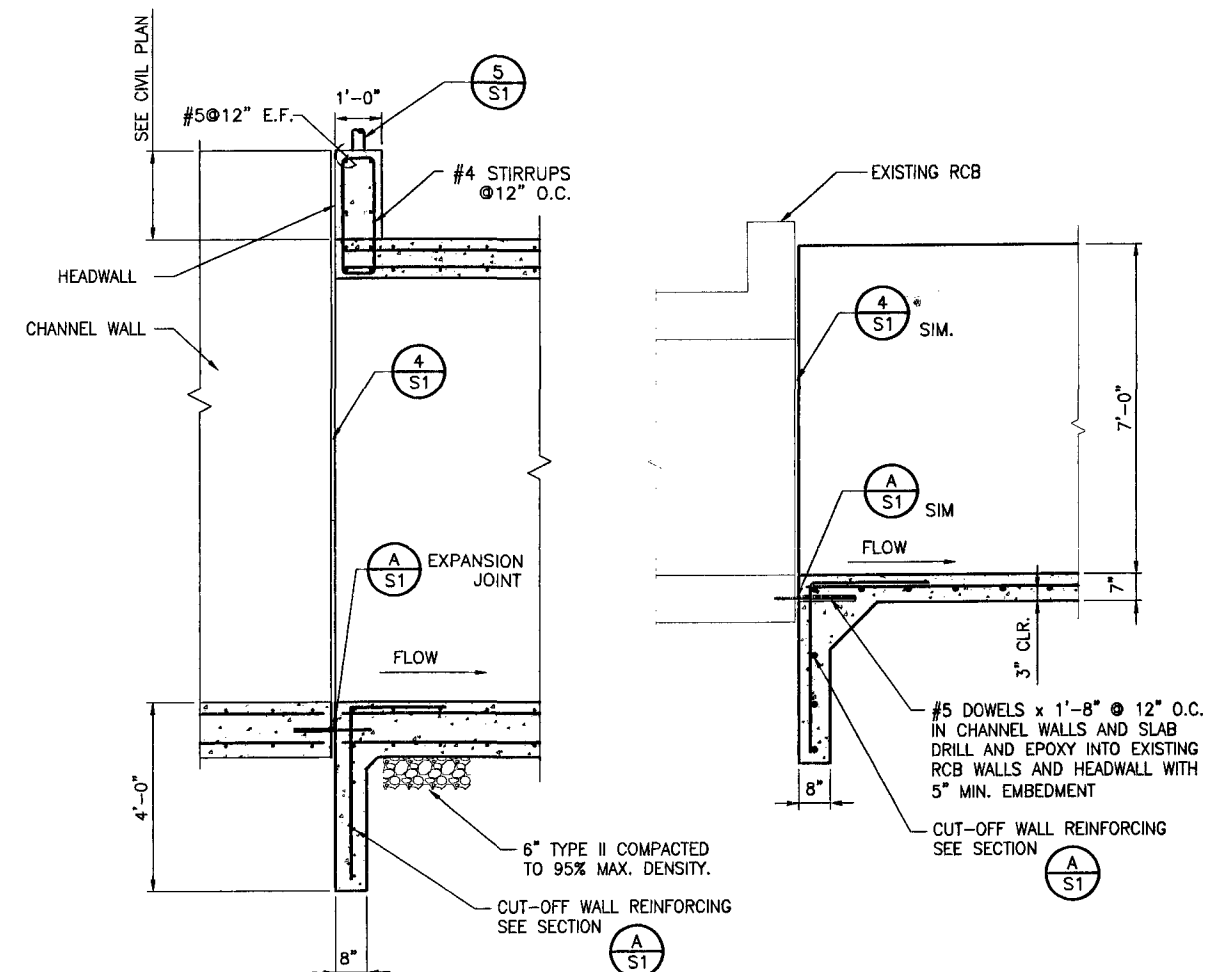

SECTION
SCALE: 1/2"=1'

SECTION
SCALE: 1/2"=1'

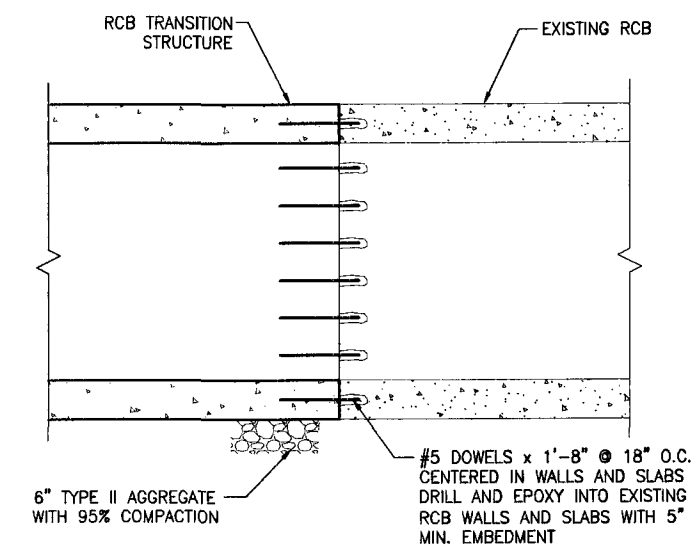

SECTION
SCALE: NTS

PUBLIC WORKS DEPARTMENT
400 E. STEWART AVE.
LAS VEGAS, NV 89101
702-229-8272

R²H ENGINEERING, INC.
CONSULTING STRUCTURAL ENGINEERS
1440 GRIER DRIVE, SUITE 300 • LAS VEGAS, NEVADA • 89119
PHONE (702) 260-7000 • FAX (702) 260-7070

CHANNEL SECTIONS

**WAS WASH - MIDDLE BRANCH
RAINBOW STORM DRAIN
ELKHORN TO GRAND TETON**

DRAWN BY:		
Ely		1/14/08
DESIGNED BY:		
DWS		1/14/08
CHECKED BY:		
BAA		1/14/08
PROJECT NO:	SCALE:	HORIZ. VERT.

Professional Engineer Seal for Dana A. Ames, State of Nevada, Civil Structural, No. 10712, Exp. 12/31/10.

SHEET
S10
46 OF 70 SHEETS
DRAWING NO.
731-87-1

H#23161