





| REVISIONS | BY |
|-----------|----|
|           |    |
|           |    |
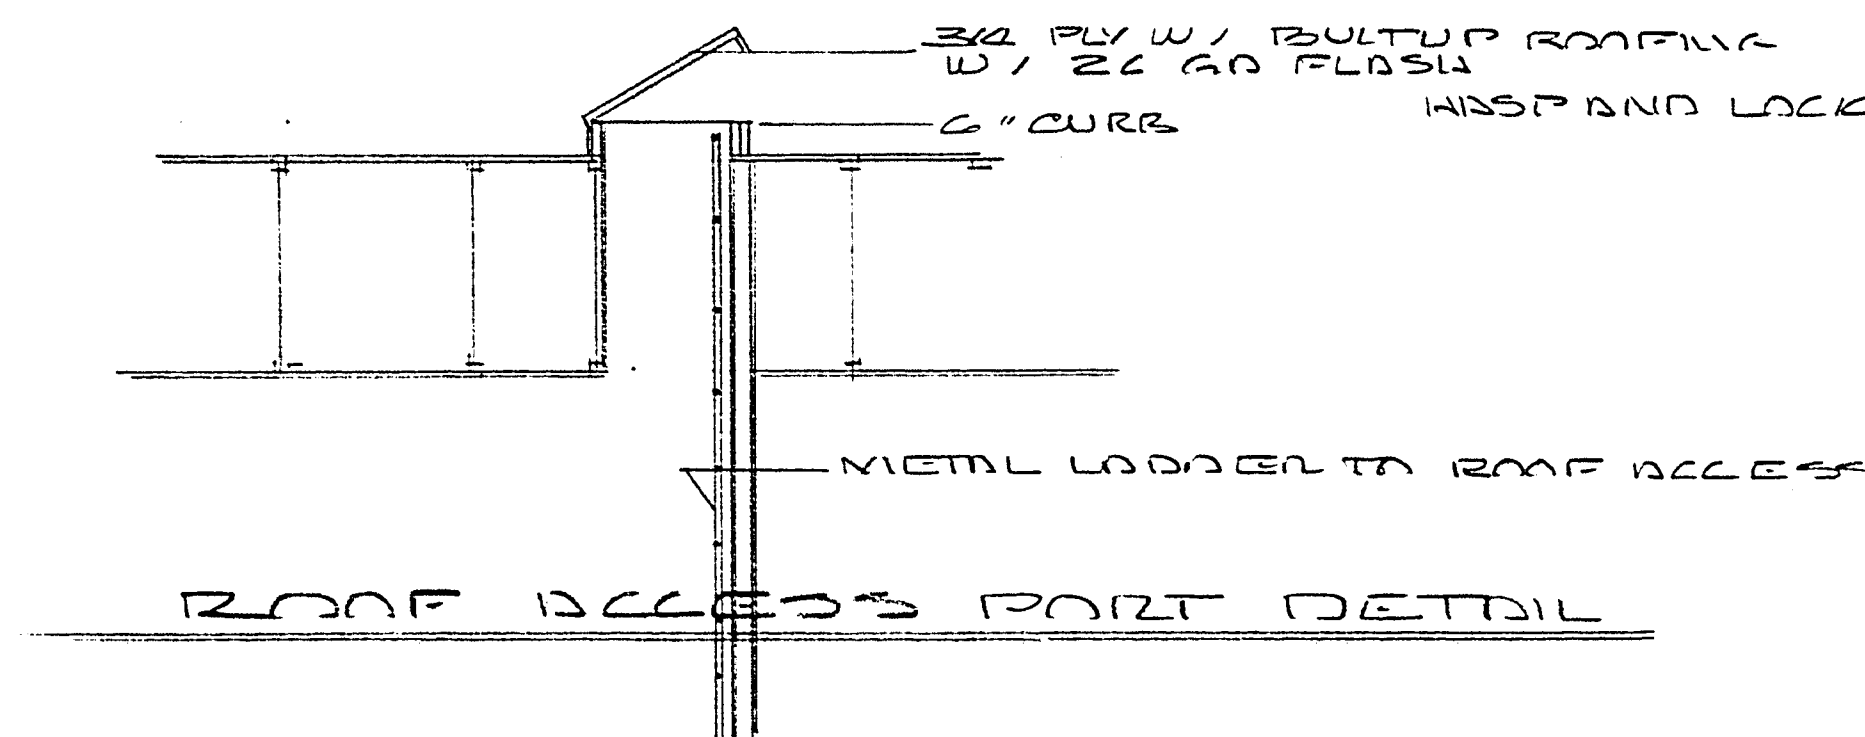


ROOF ACCESS PORT DETAIL

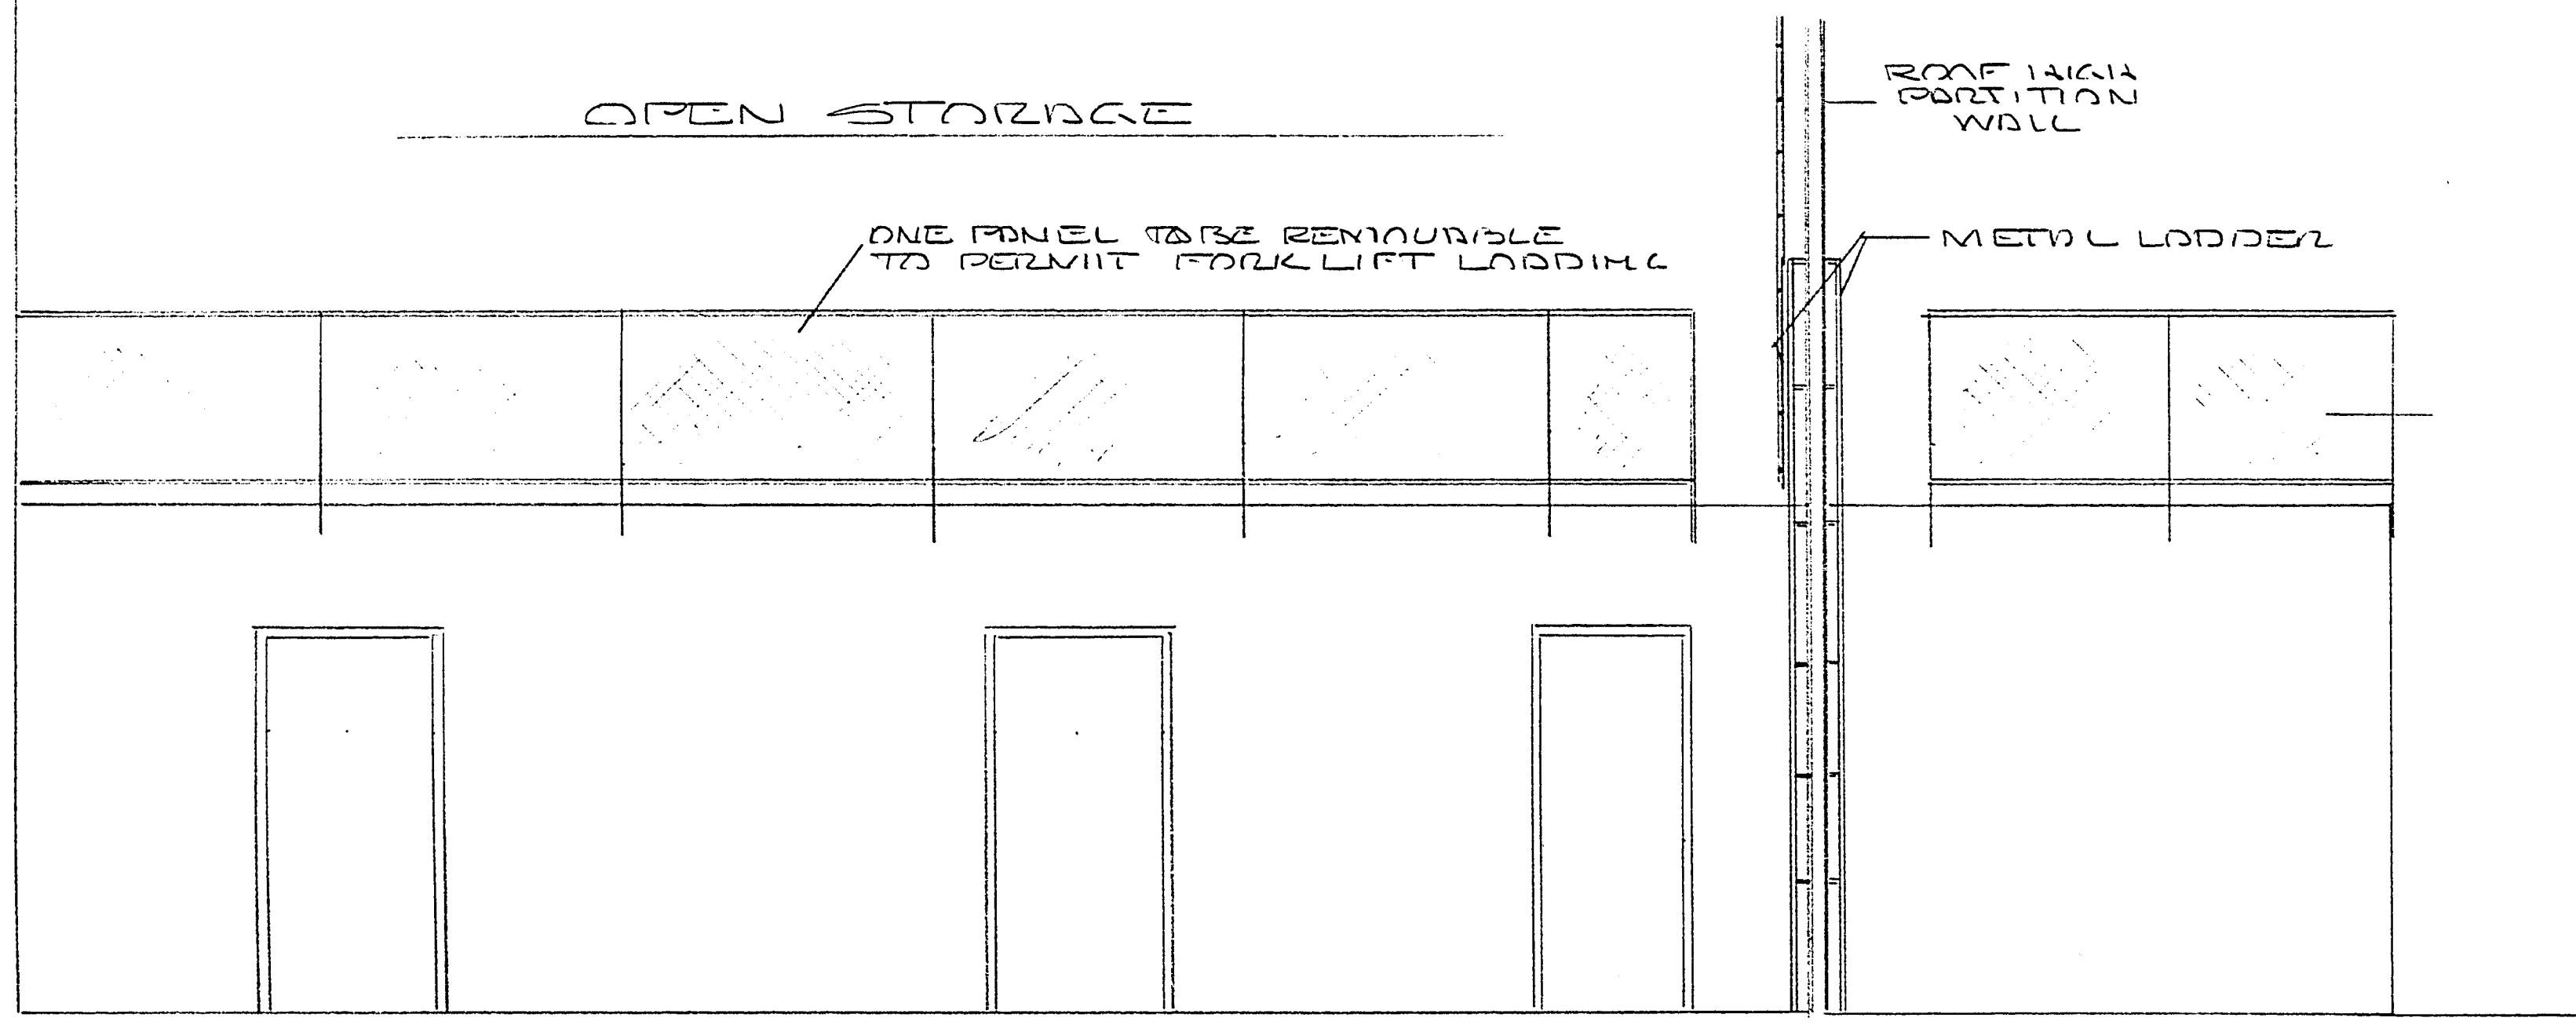

INTERIOR OFFICE / WORKSHOP ELEV

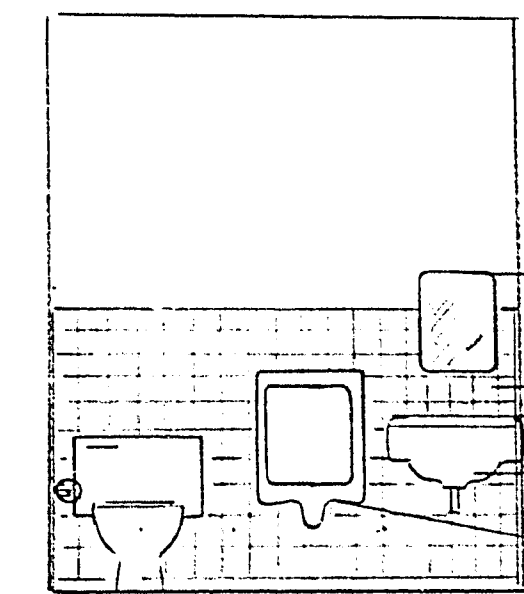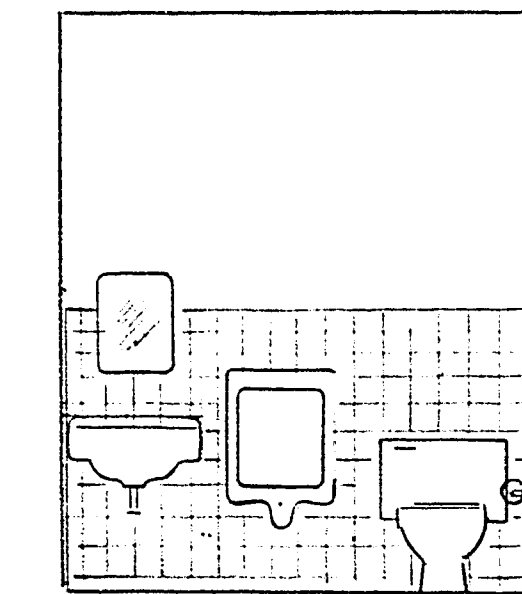


REST ROOM ELEV

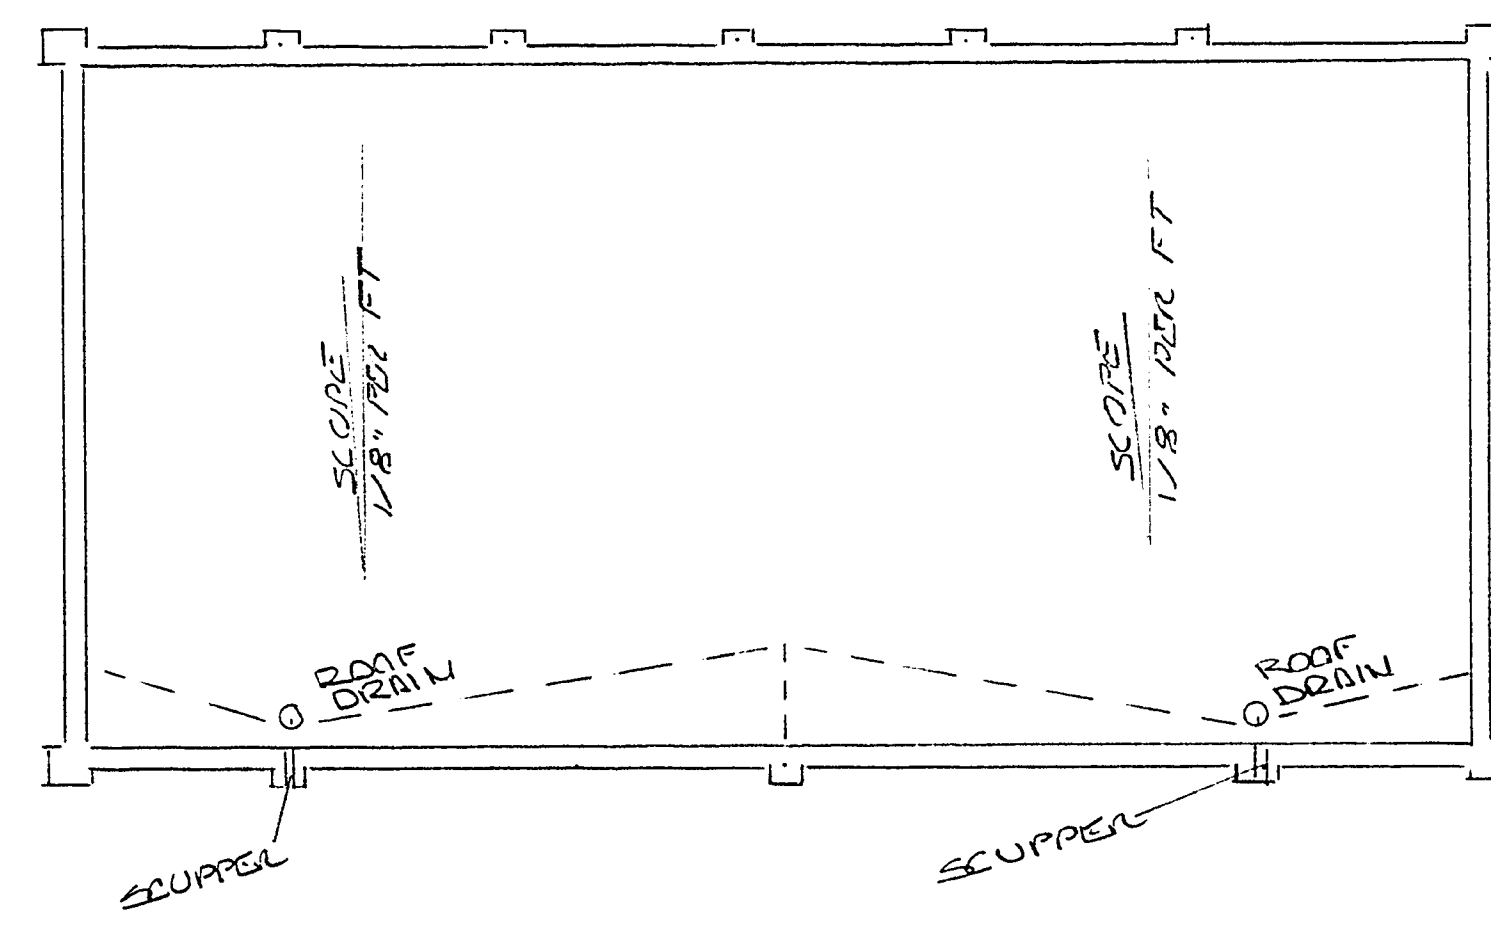


ROOF DRAIN PLAN

NOTES  
GROUT SOLID ALL CELLS  
AND BEAMS WITH STEEL  
MAX GROUT FILL SHALL BE  
48" SEE SHEET 15 FOR DETAILS

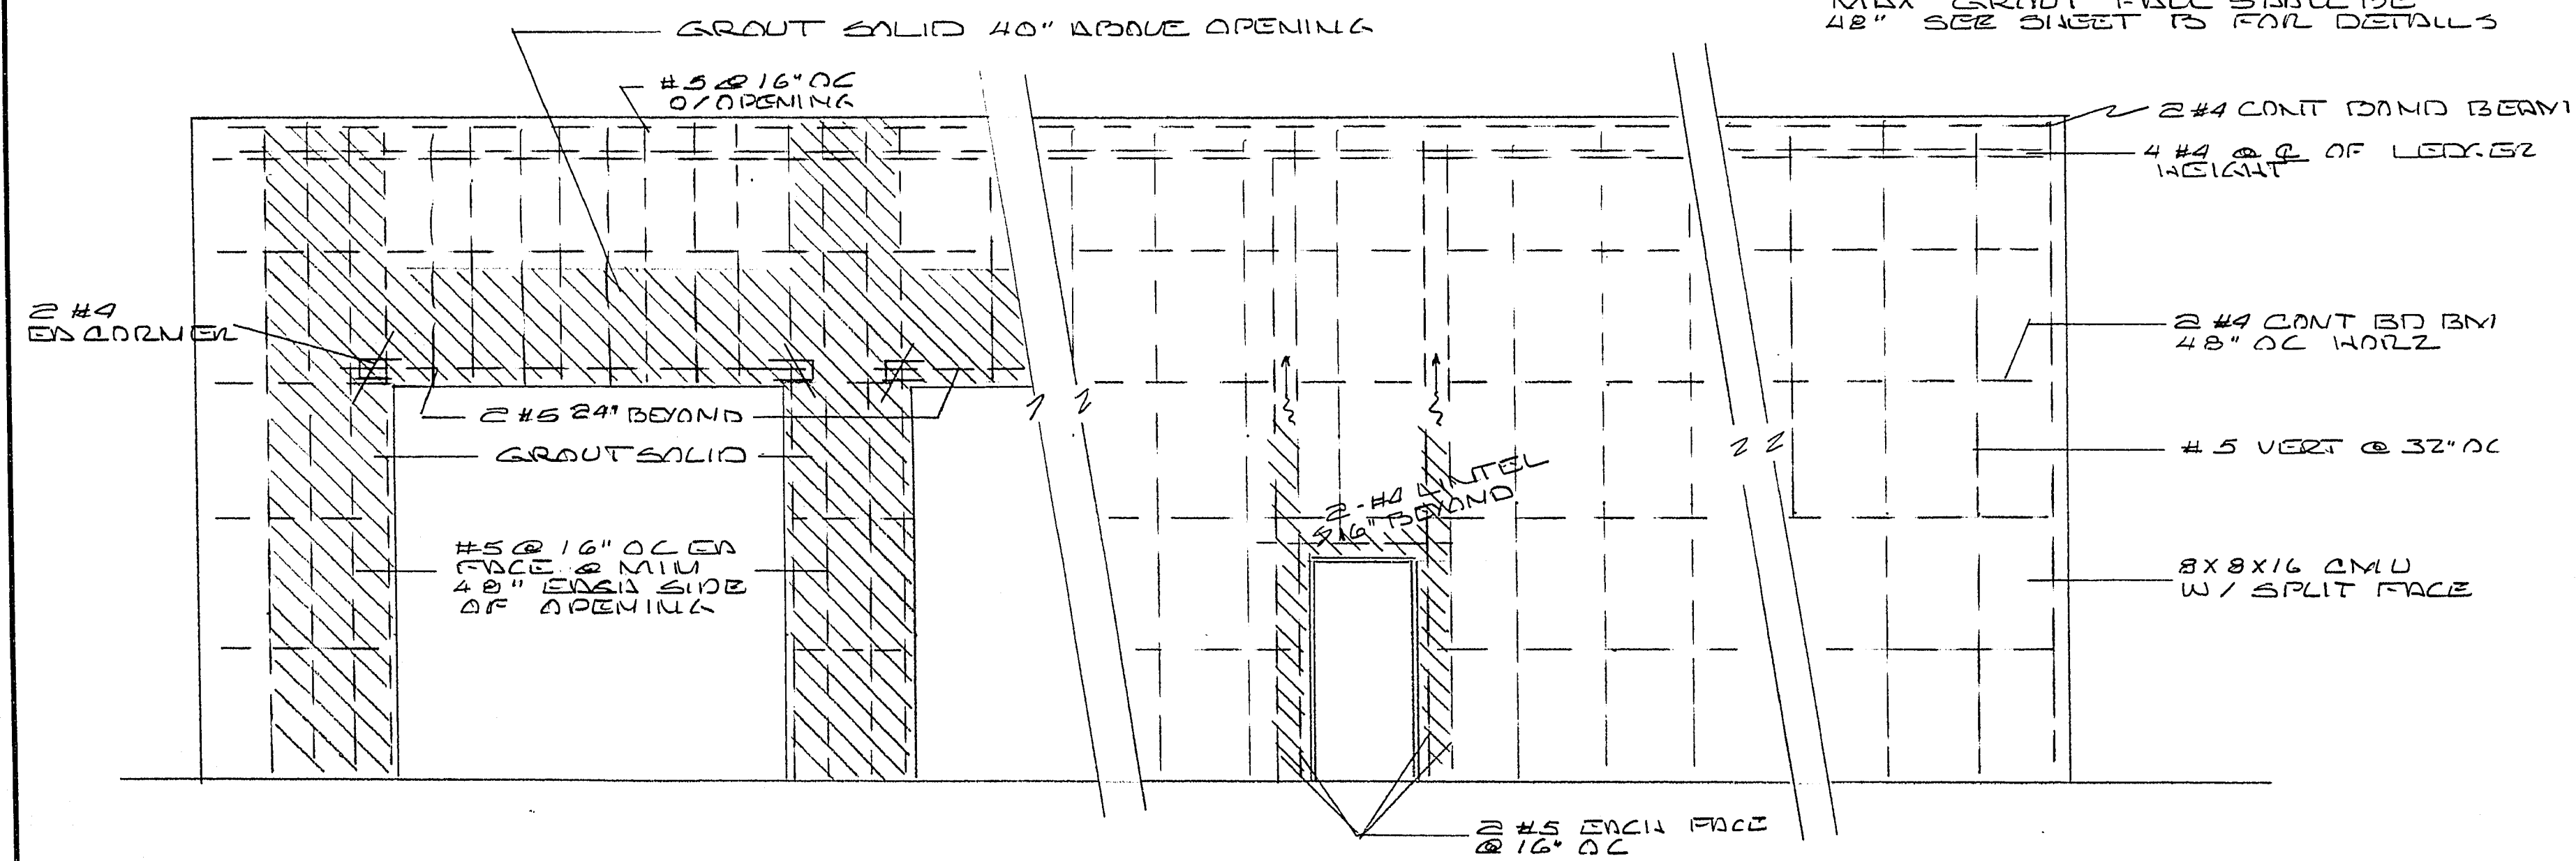

TYPICAL CONCRETE BLOCK WALL REINFORCEMENT

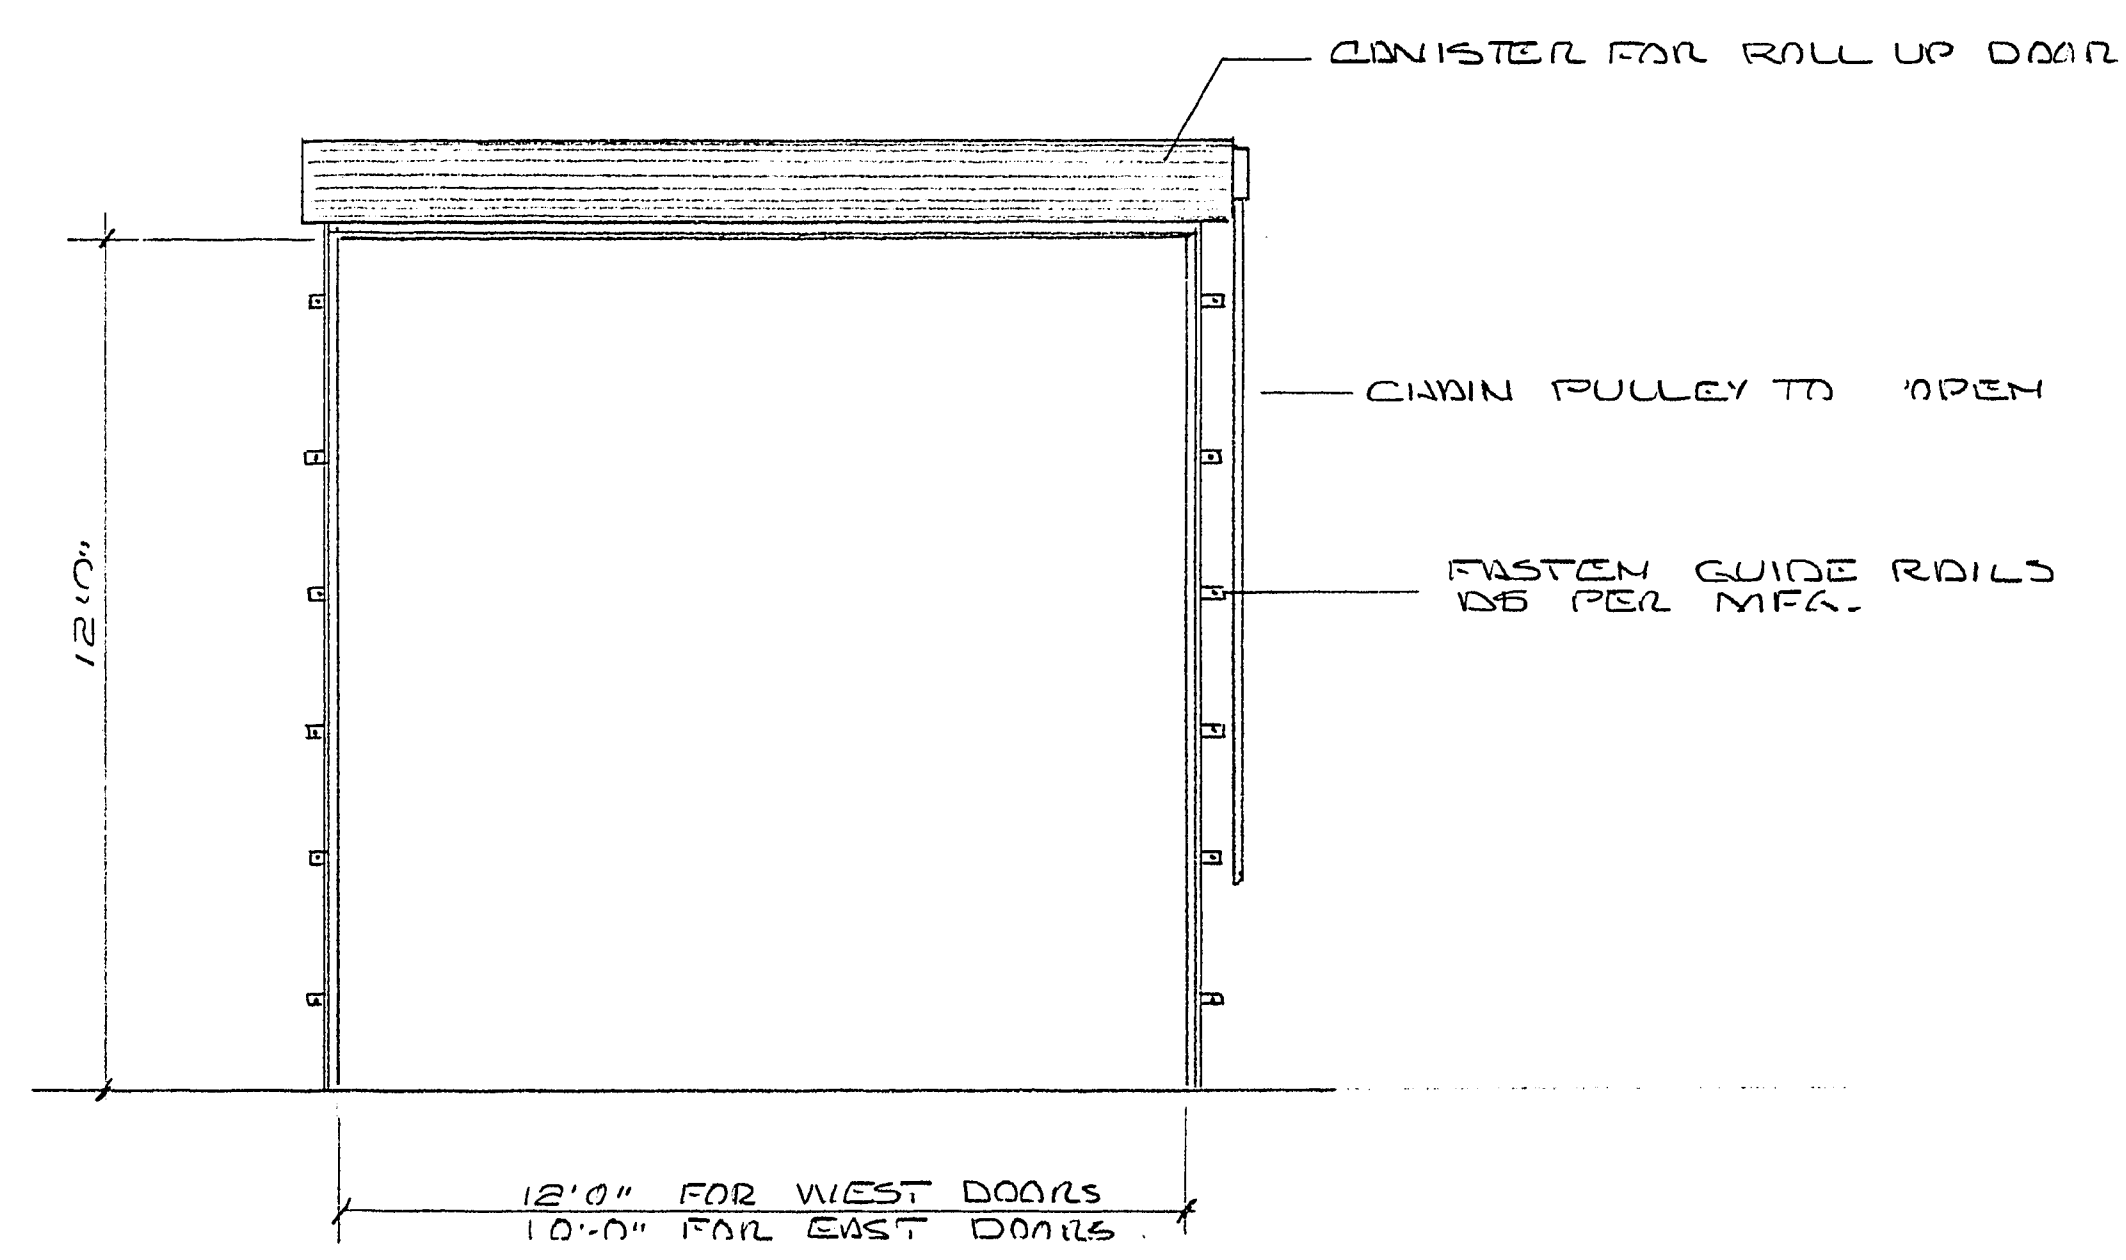

ROLL UP DOOR ELEV

INTERIOR ELEV

|       |              |
|-------|--------------|
| Date  | 10/26        |
| Scale | 1/8" = 1'-0" |
| Drawn | U/L          |
| Job   | MILWAUKEE    |
| Sheet | 11           |
| Of    | 11 Sheets    |

5-88

640-V48