

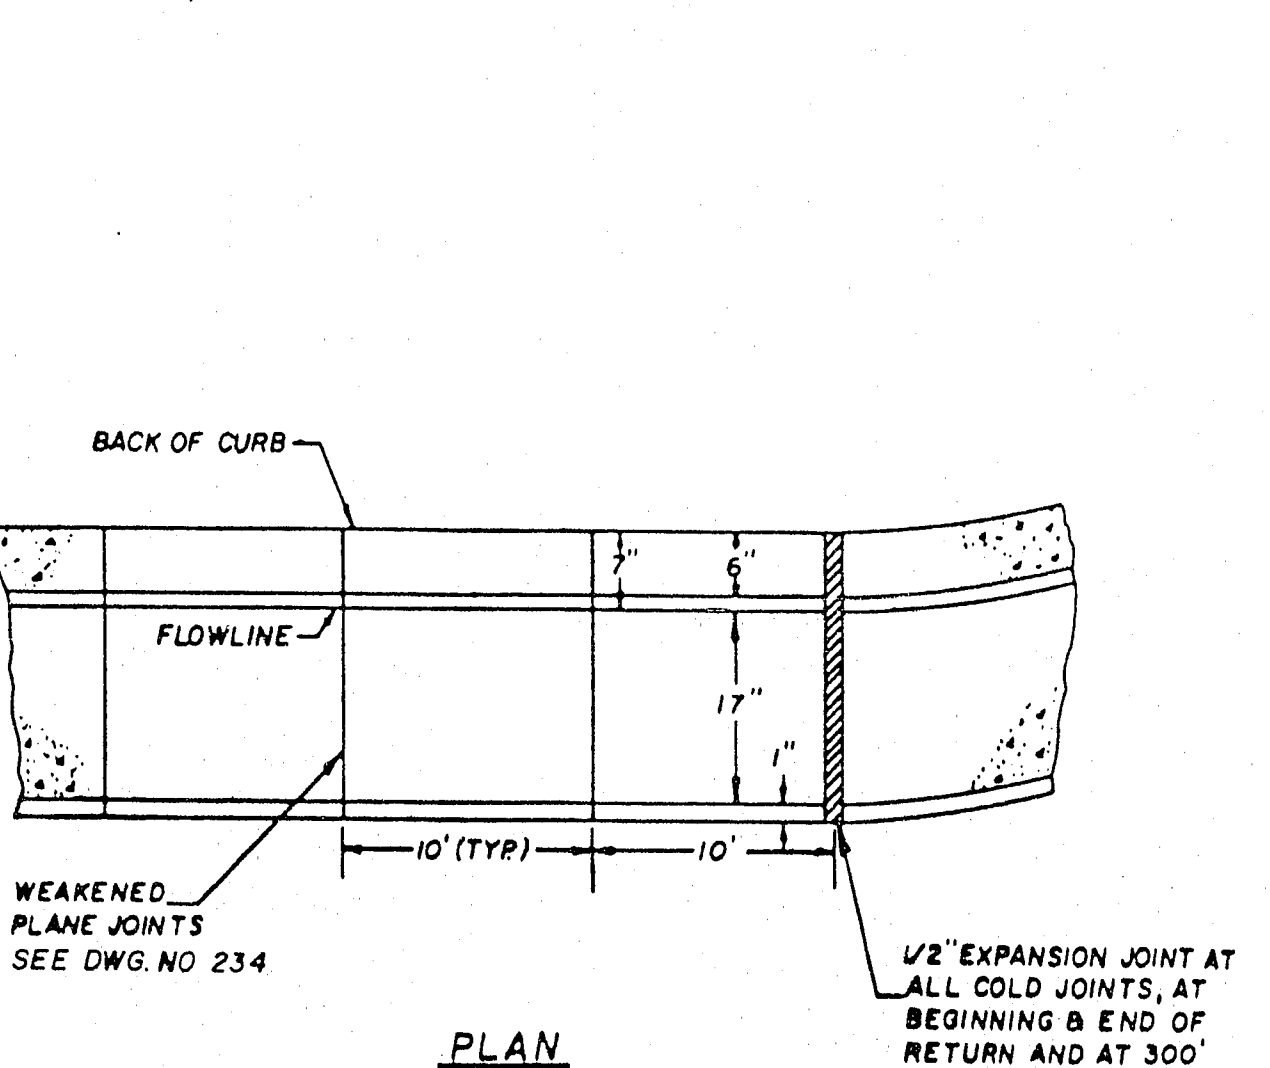
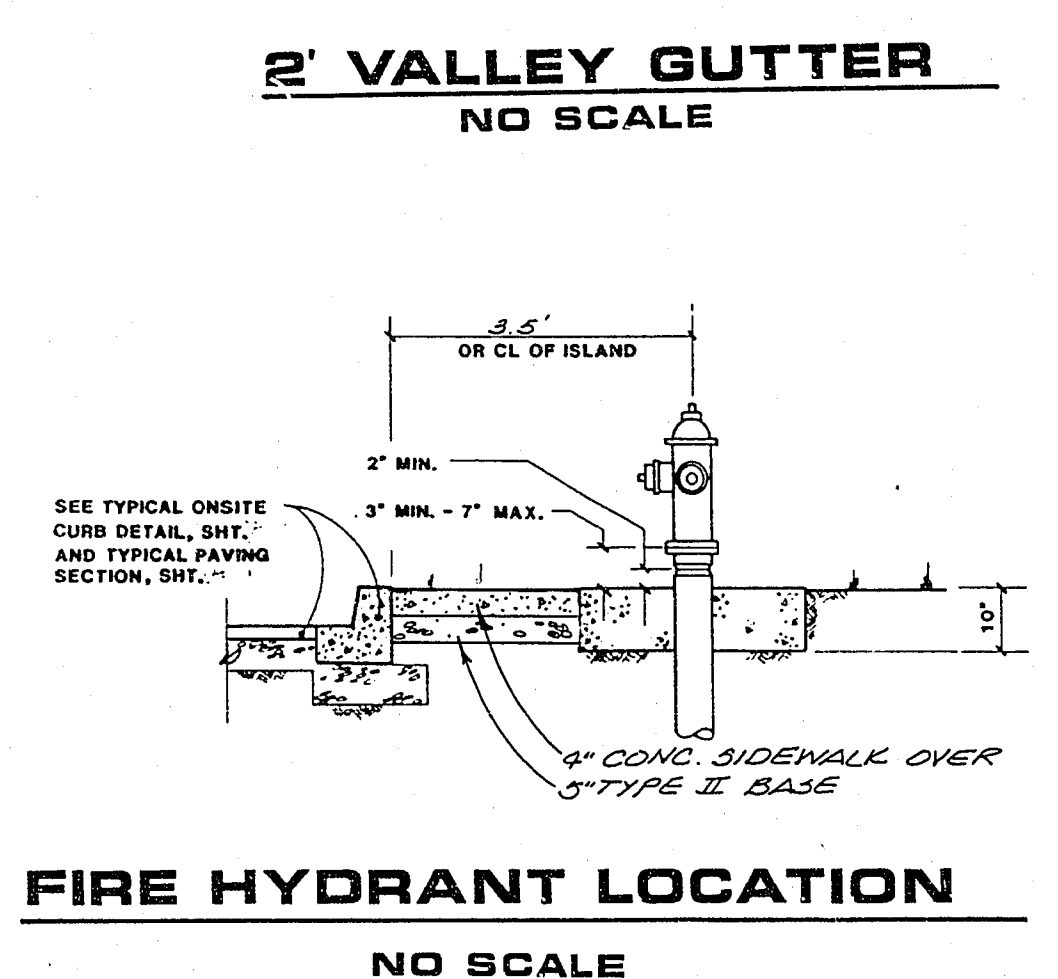
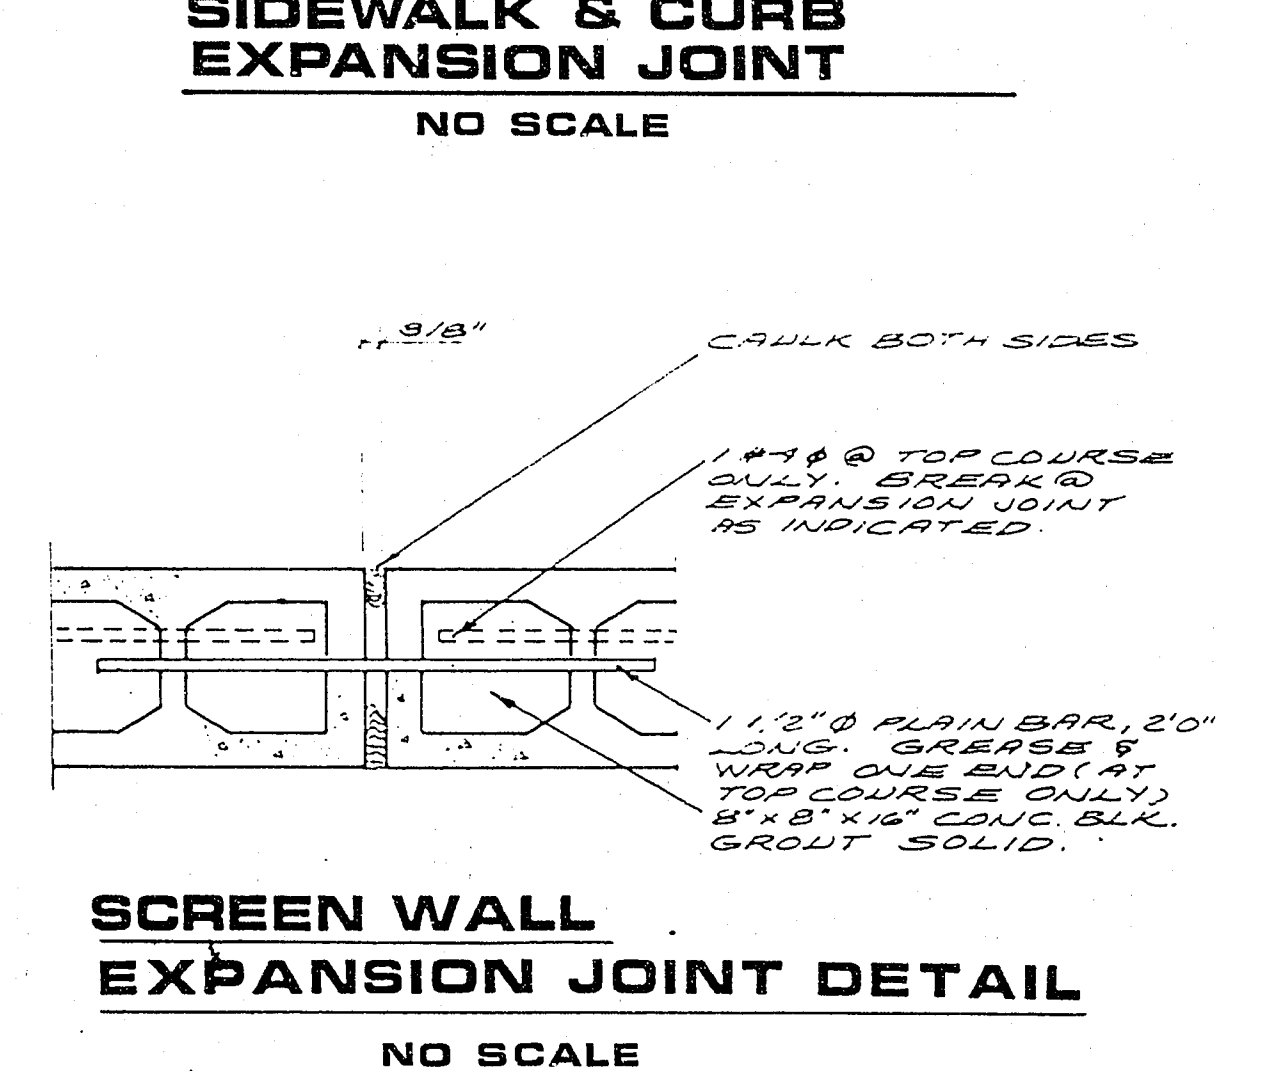
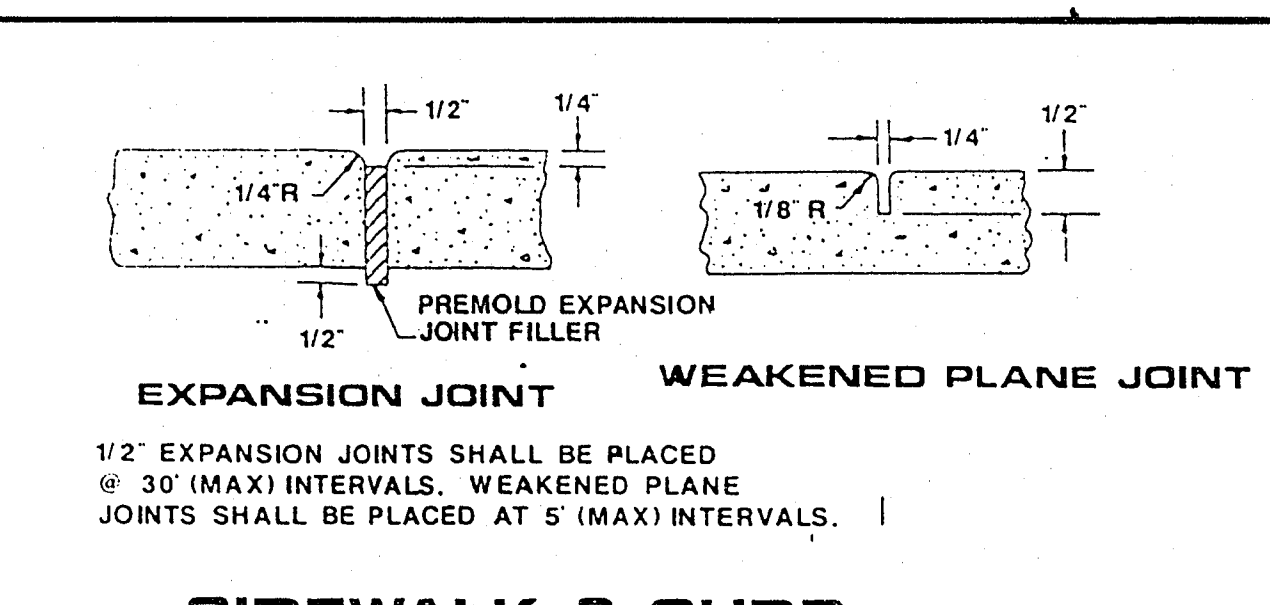
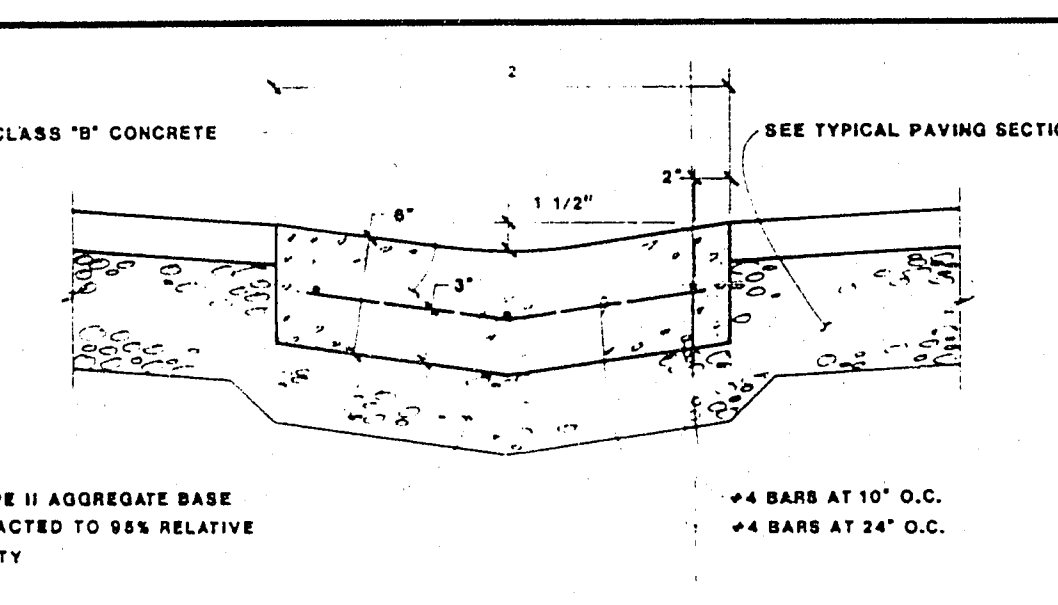
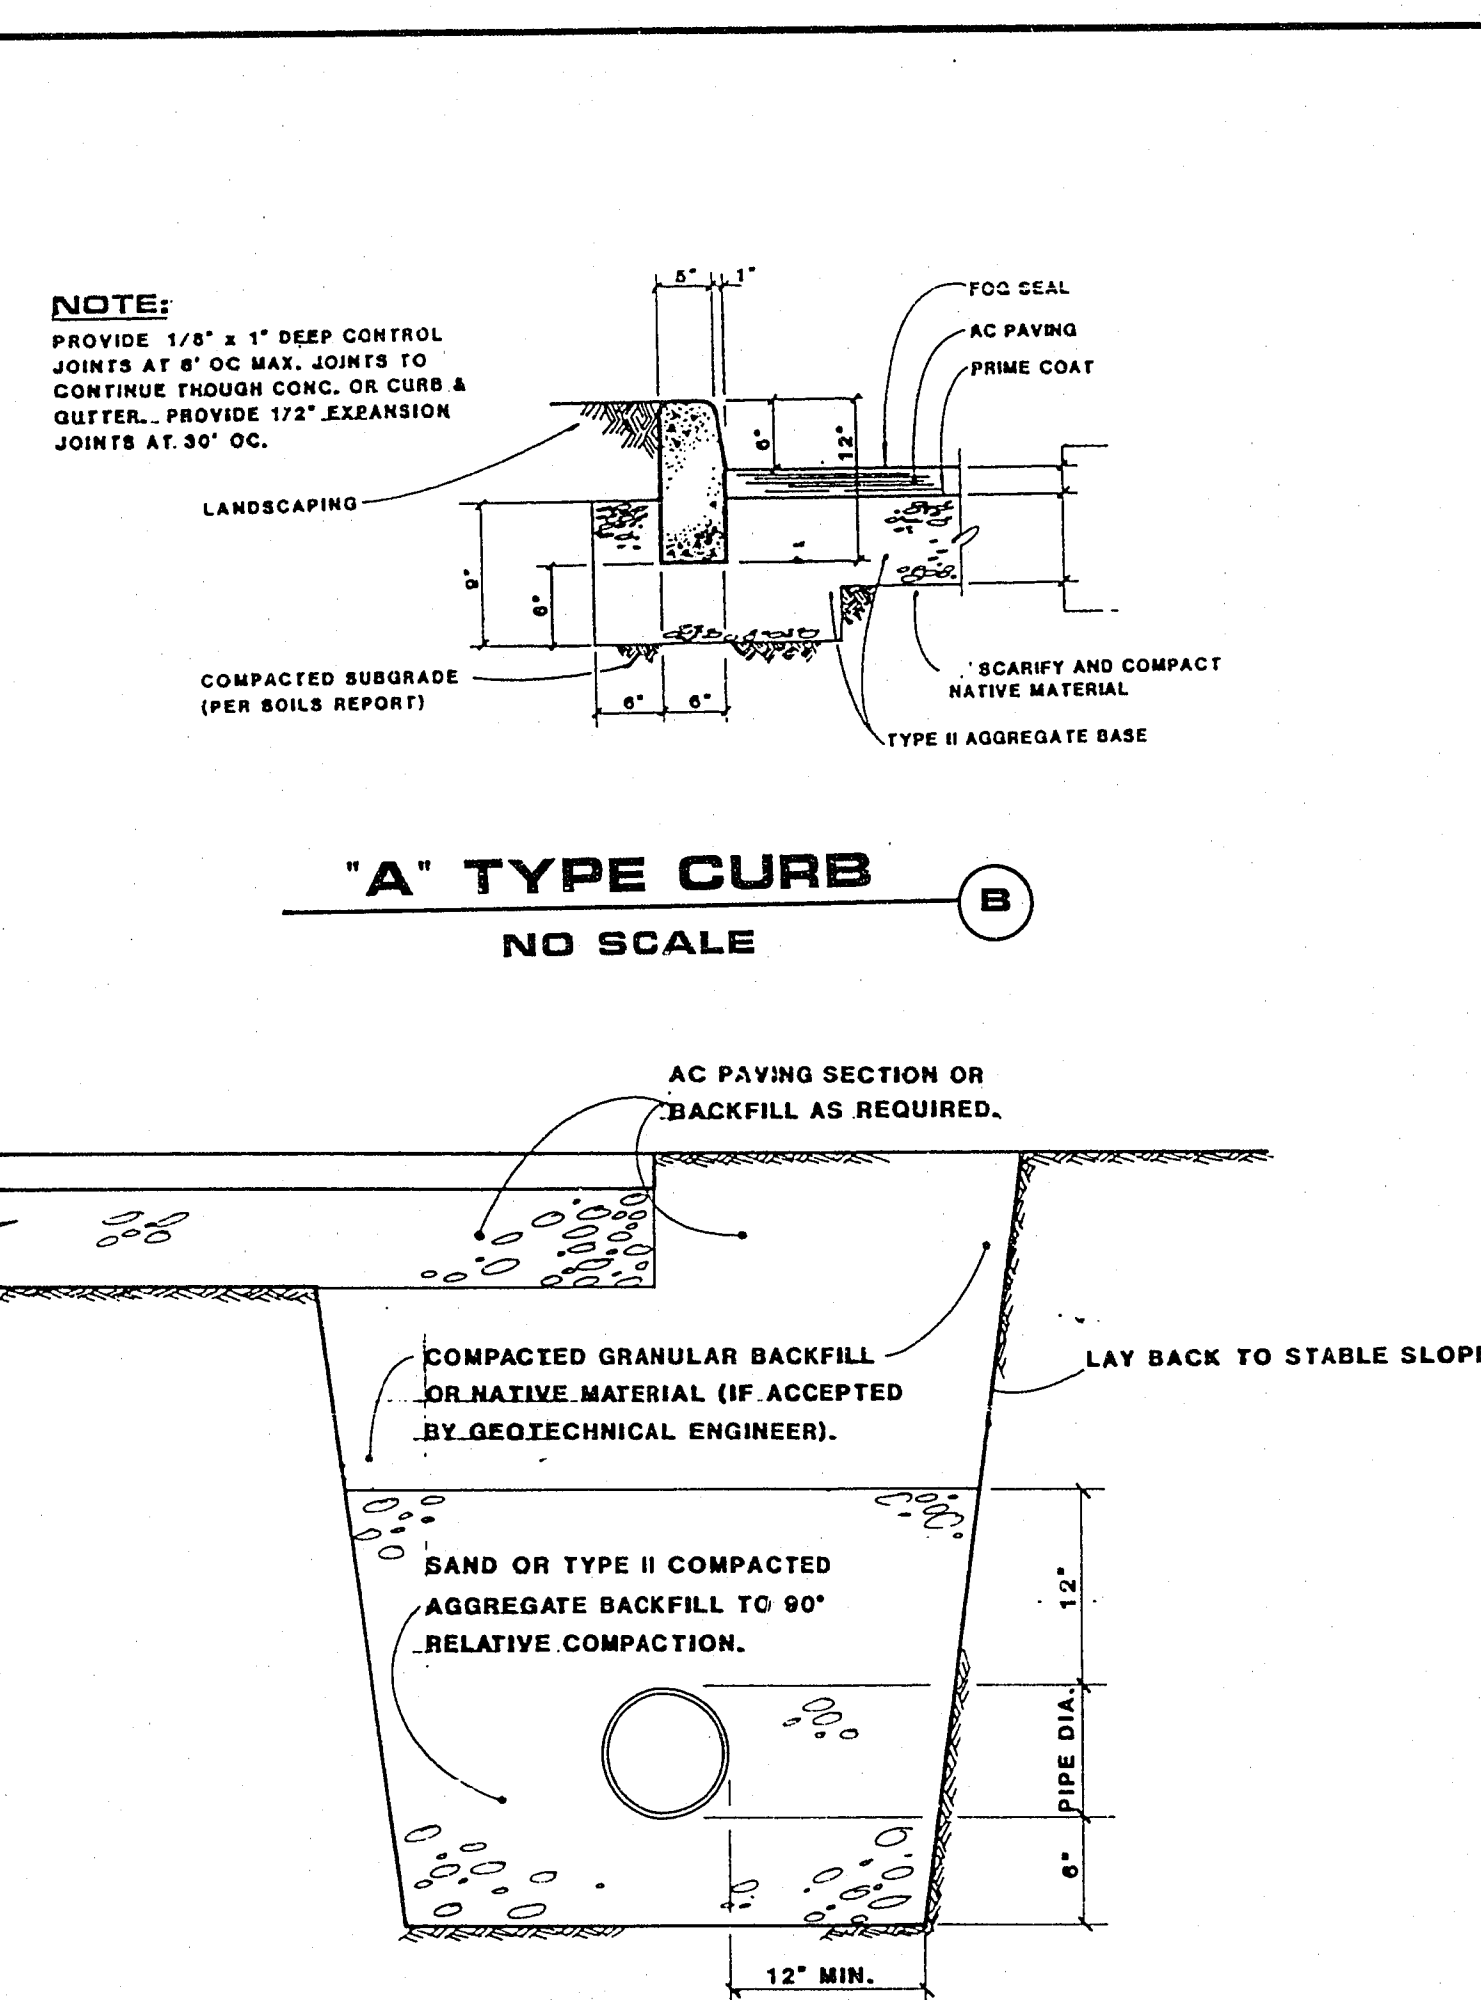
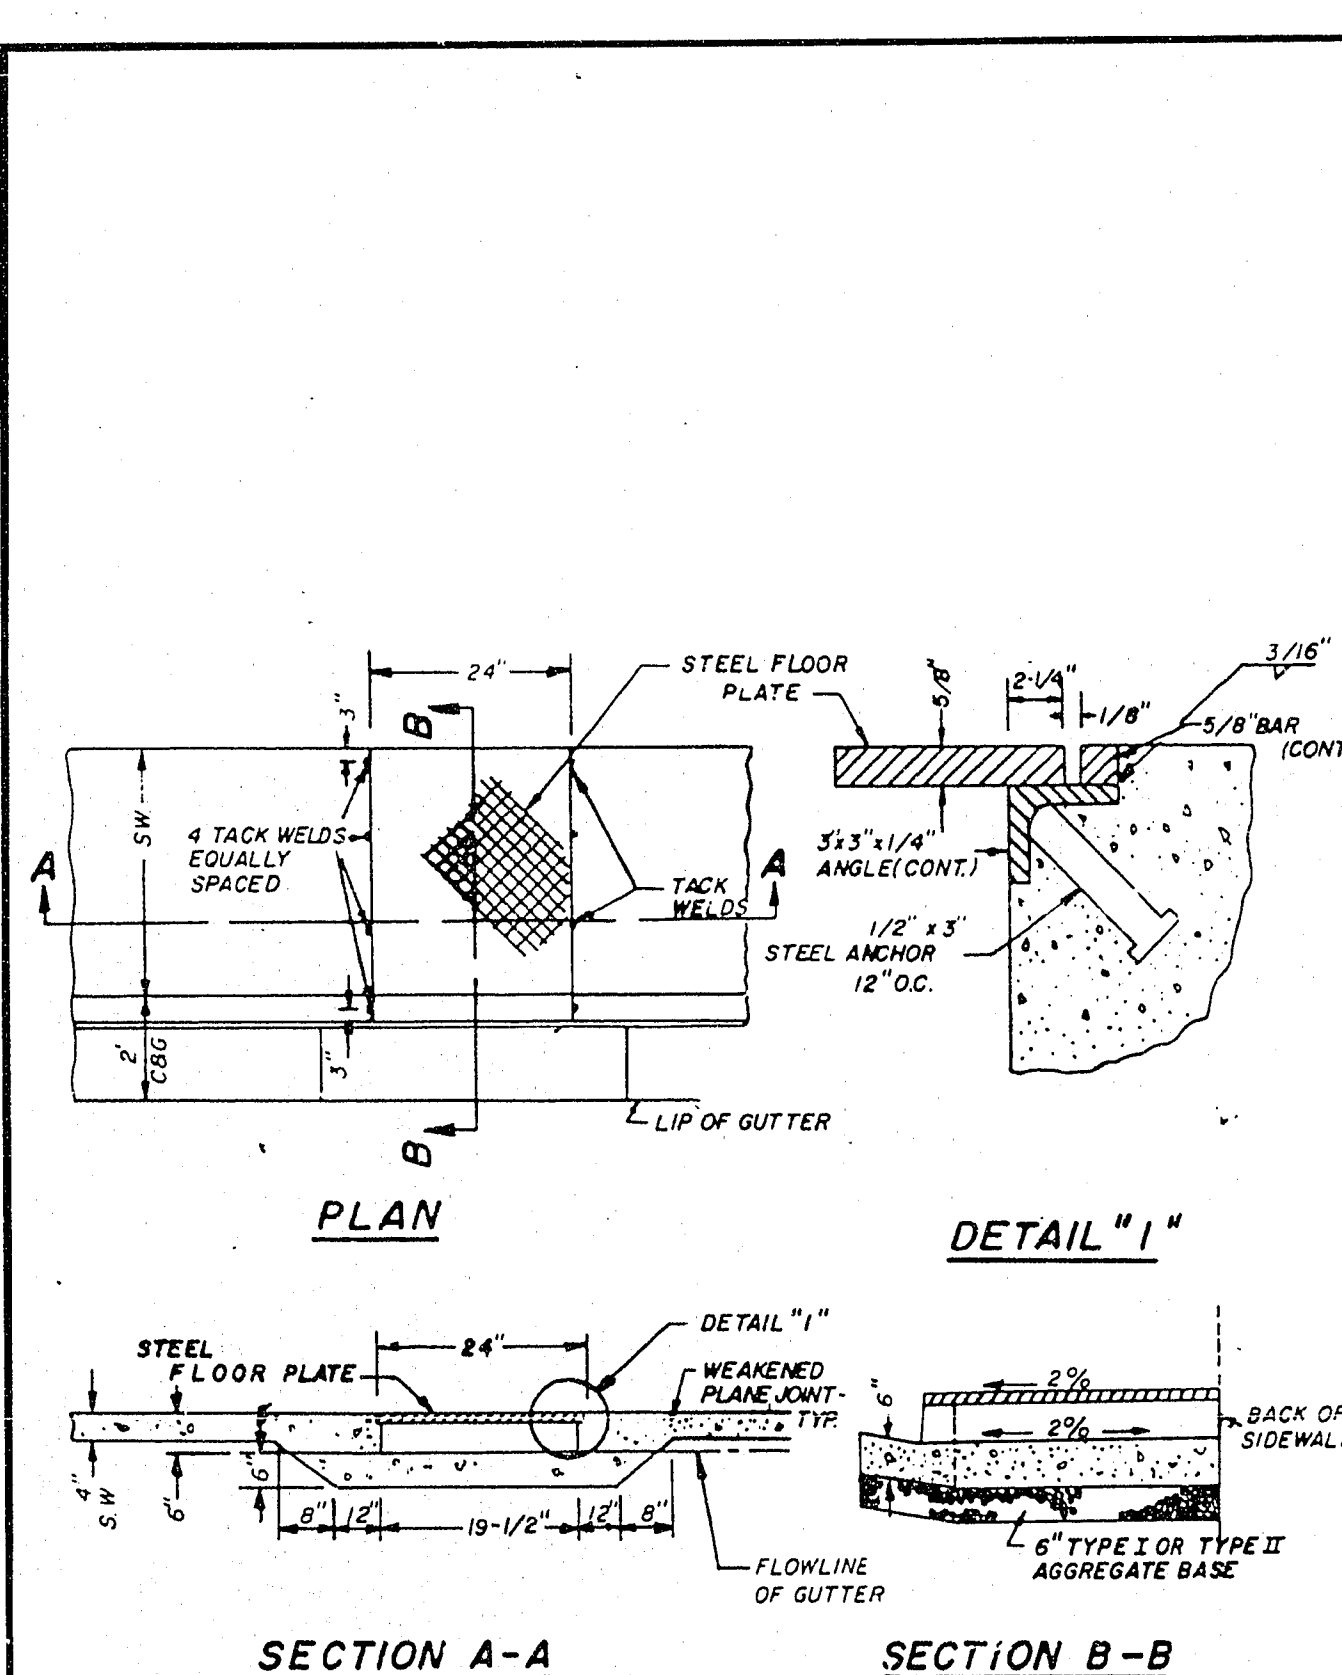
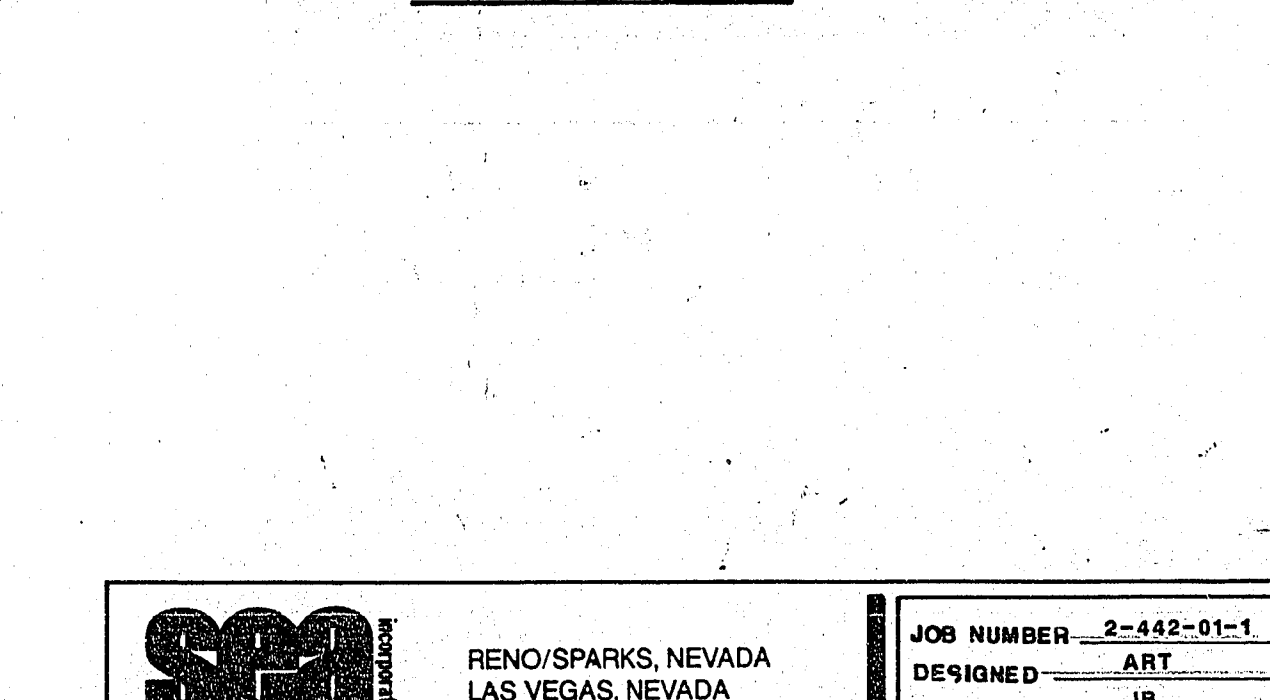
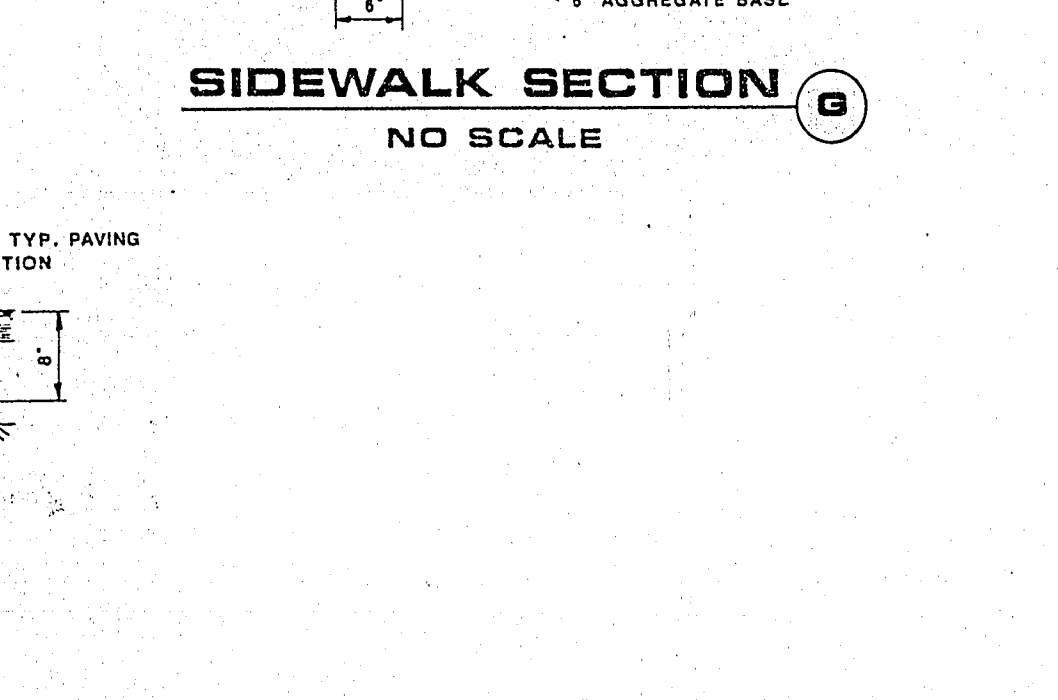
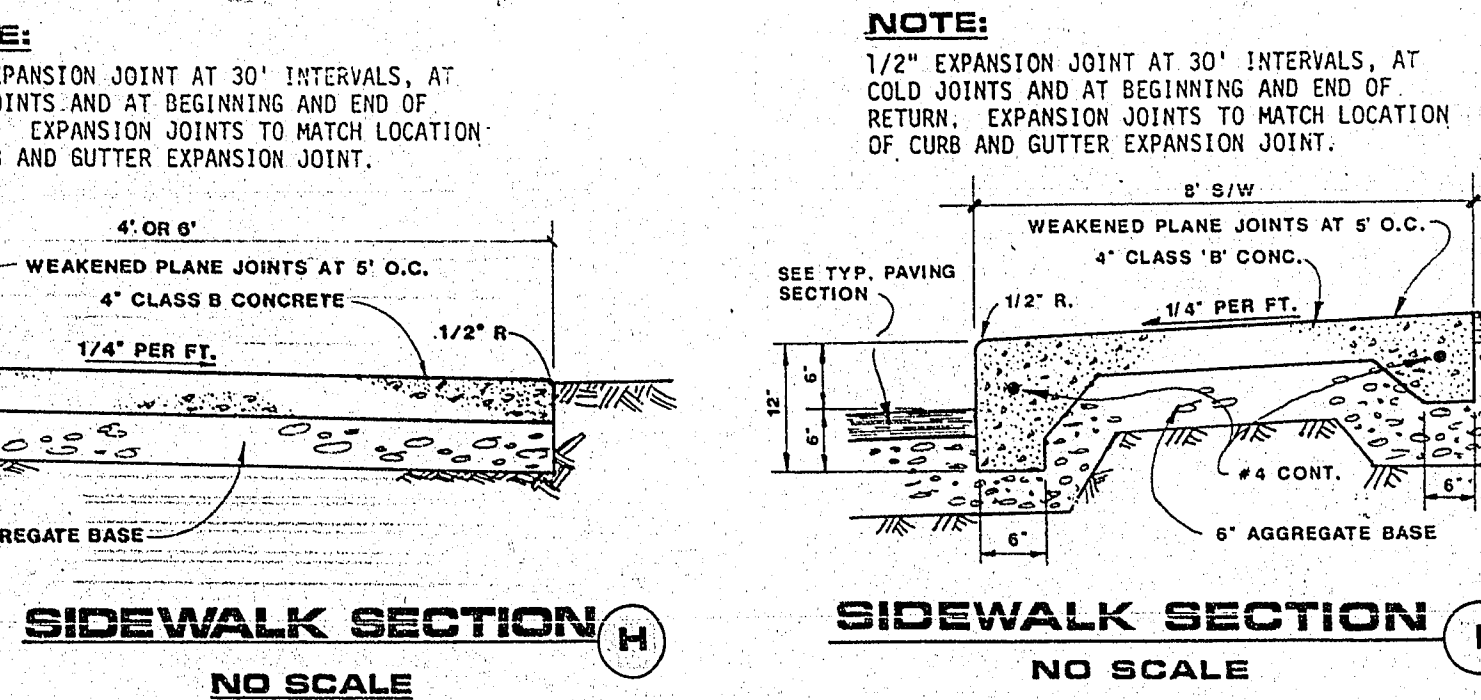
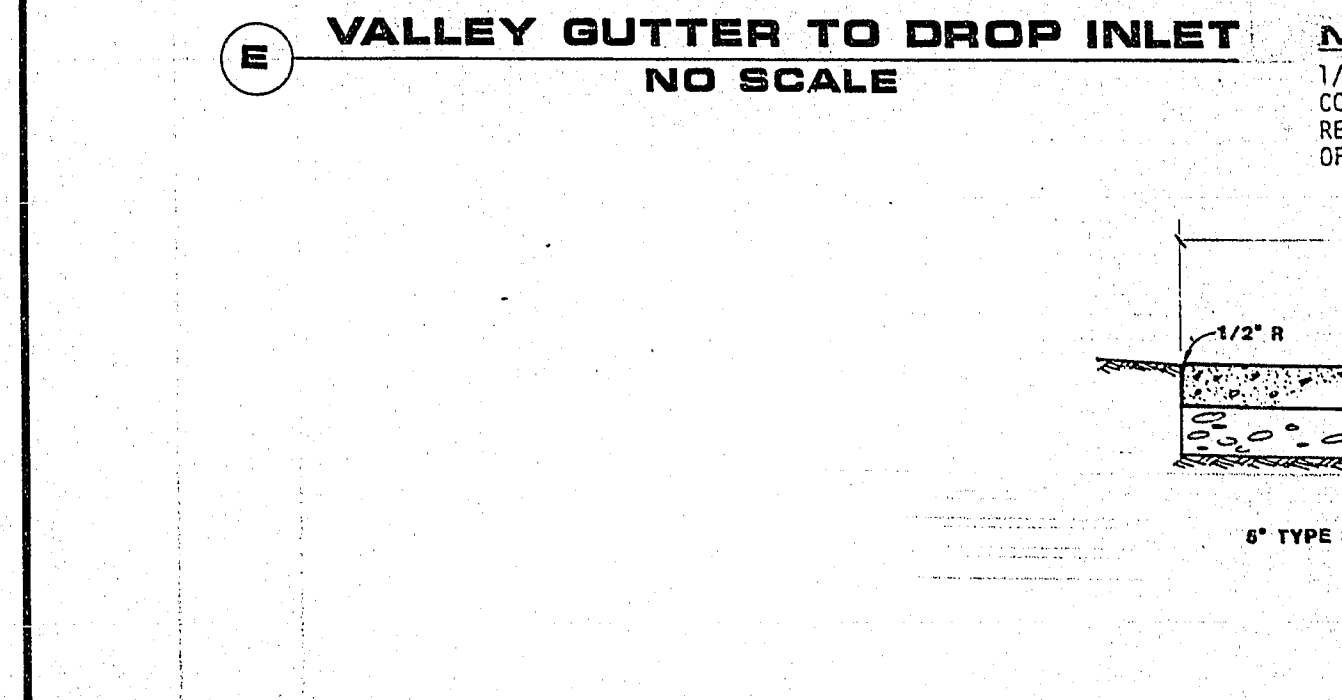
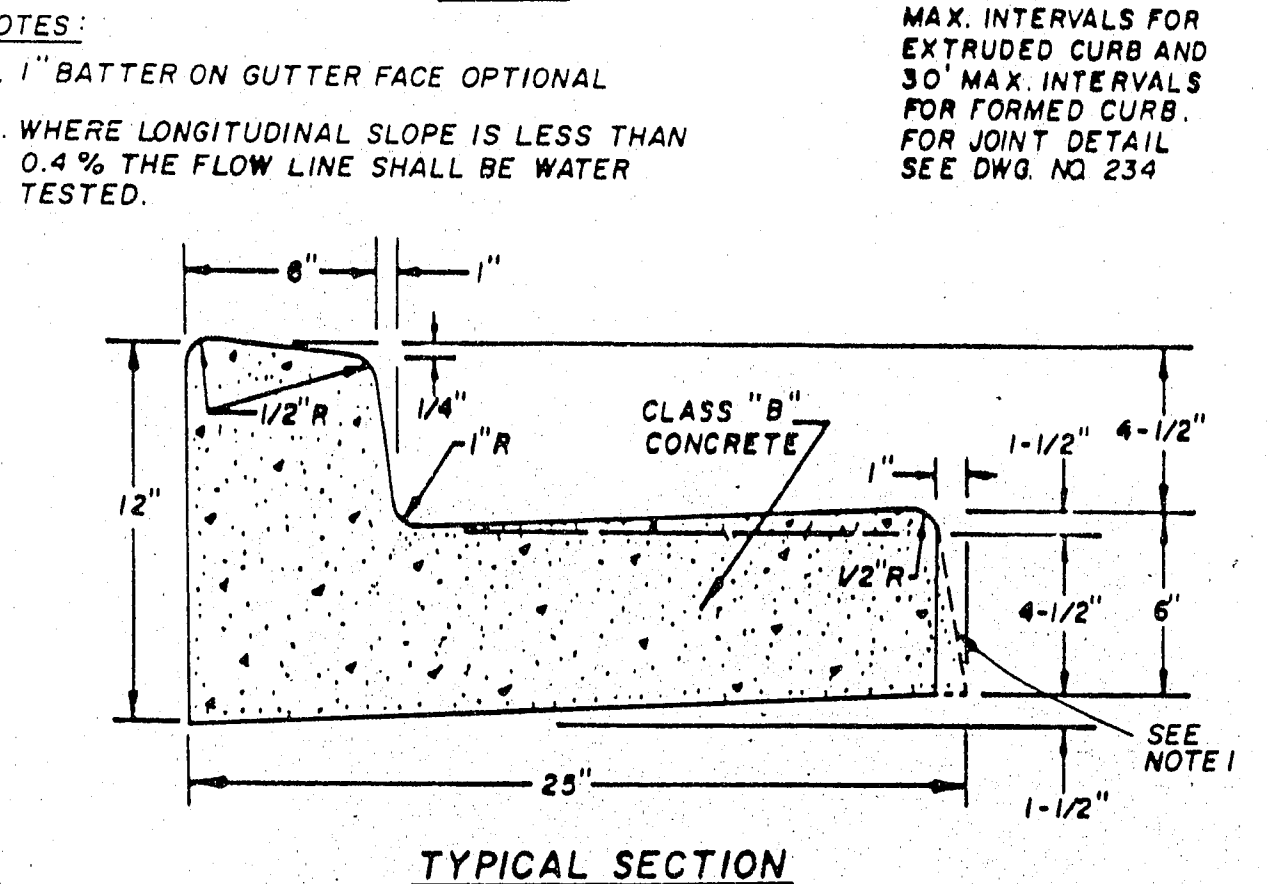
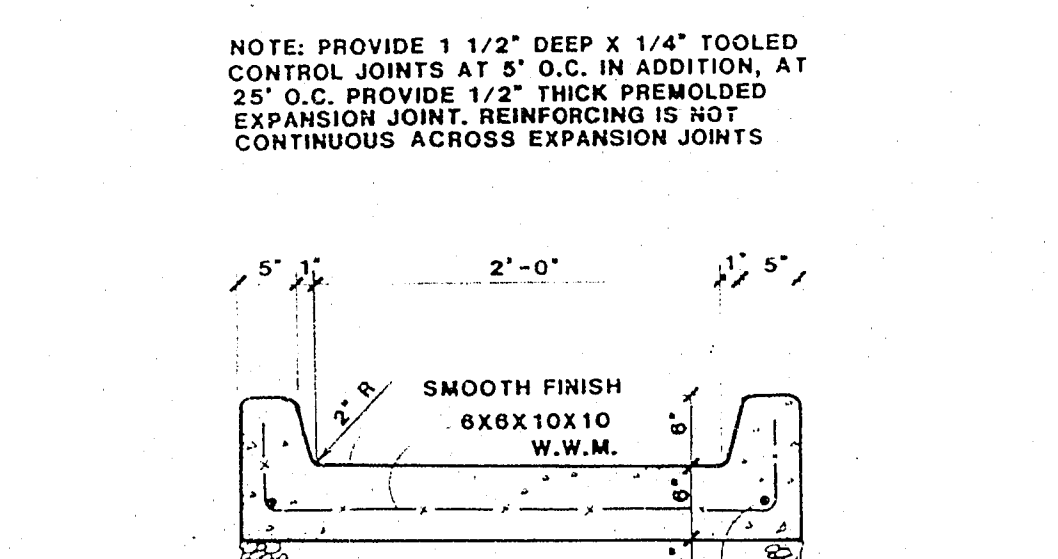


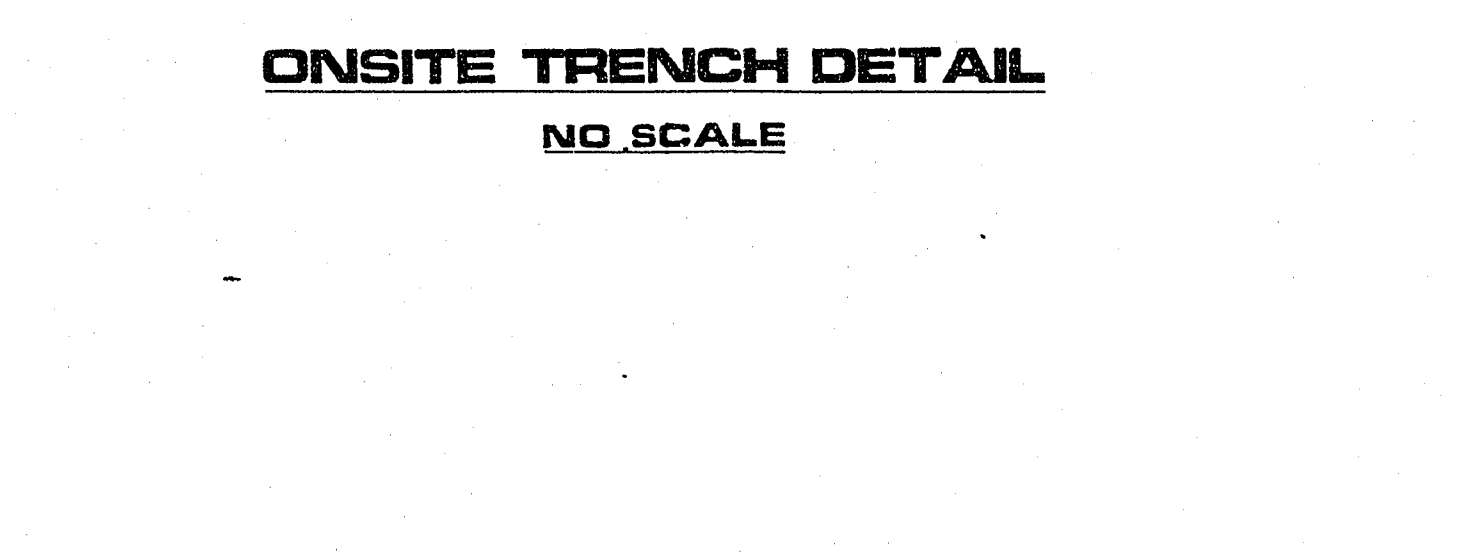

NOTES:
 1. IF WIDTH OF PLATE IS GREATER THAN 24", A SPECIAL DESIGN IS REQUIRED.
 2. ALL EXPOSED METAL PARTS SHALL BE GALVANIZED AND ALL GALVANIZING DAMAGED BY FABRICATION OR INSTALLATION SHALL RECEIVE TWO COATS OF ALUMINUM PAINT (GALVONOX OR EQUAL).

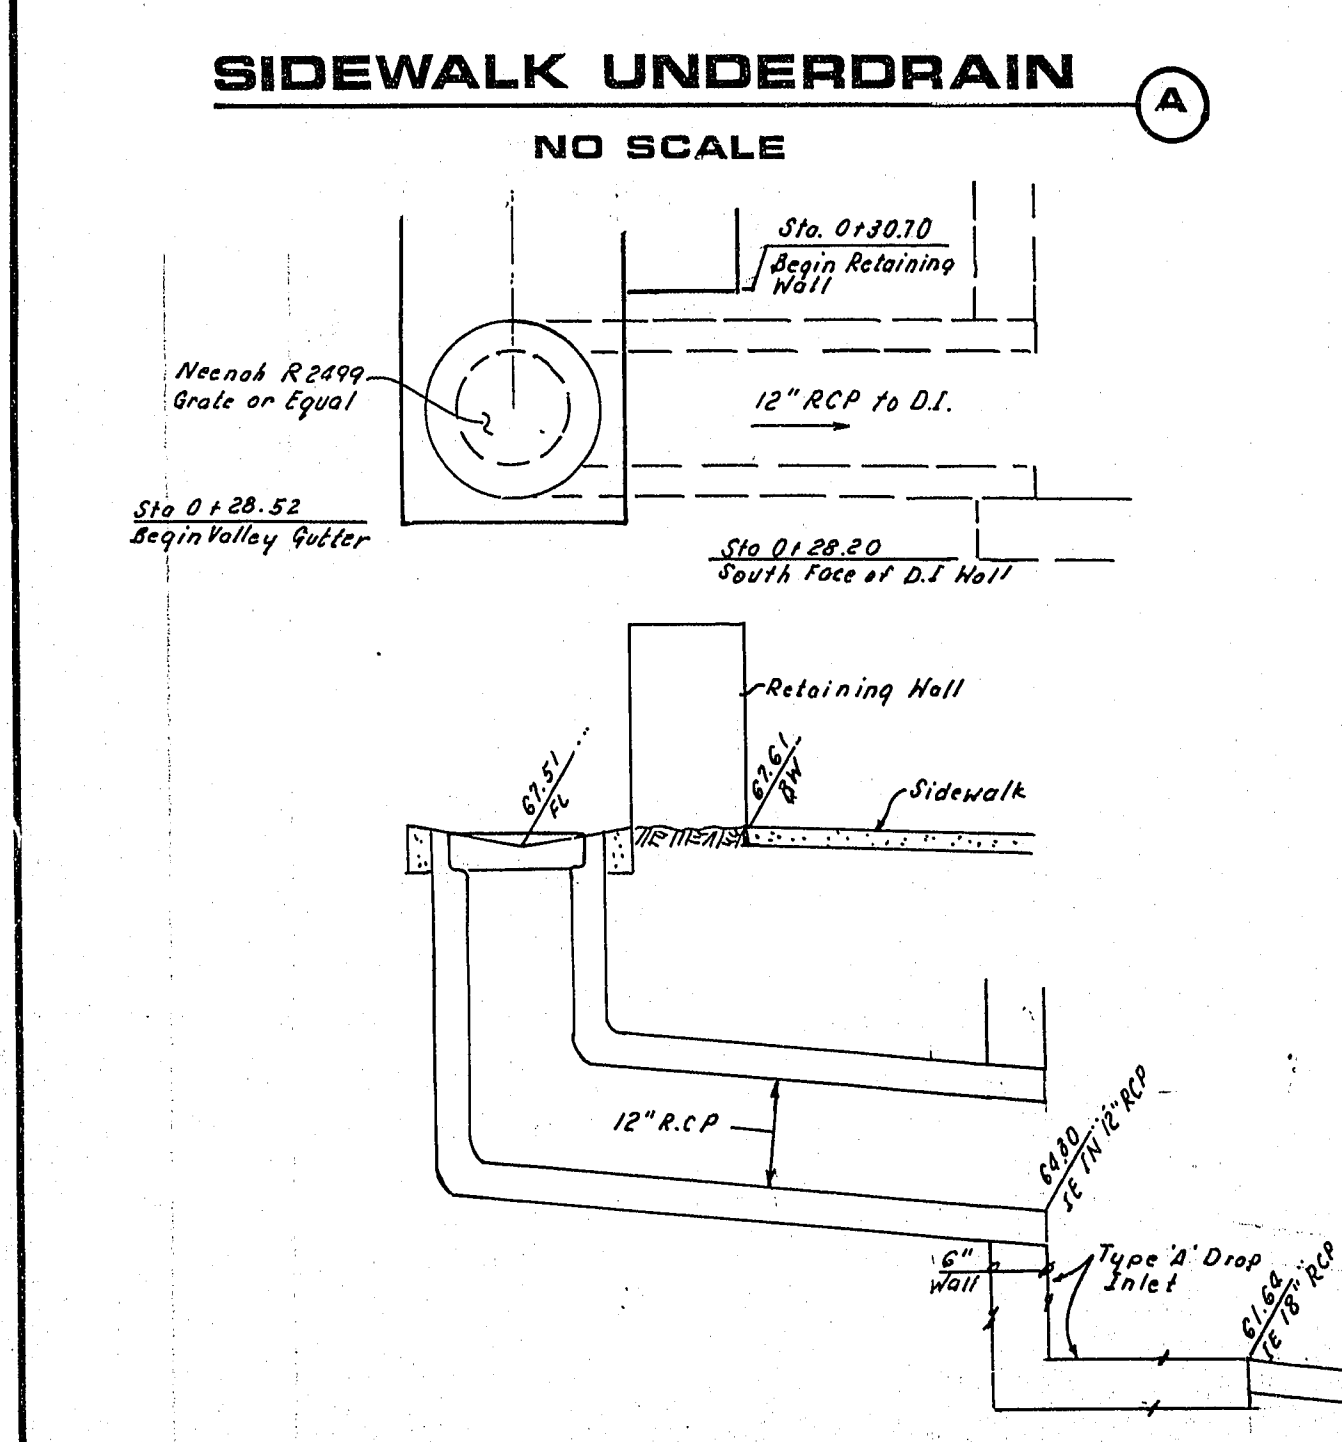

REVISIONS			
REV	DESCRIPTION	DATE	BY
1	REVISED 4/28/89		
2	REVISED 7/17/89		

THESE DRAWINGS AS INSTRUMENTS OF SERVICES ARE AND SHALL REMAIN THE PROPERTY OF THE ARCHITECT.

THESE DRAWINGS ARE NOT TO BE SCALED.

PROJECT NO. 605	DATE: FEBRUARY 1989	PROJECT NO. 8898
DESIGNED BY: ART	DRAWN BY: JB	CHECKED BY: KA
DATE: FEBRUARY 1989		

CLARK COUNTY SCHOOL DISTRICT
 SPECIAL PROJECTS 4260 EUCALYPTUS AVENUE LAS VEGAS, NEVADA 89121

JAMES E. McMILLAN
 ELEMENTARY SCHOOL

CIVIL ON-SITE SECTIONS AND DETAILS

RENO/SPARKS, NEVADA
 LAS VEGAS, NEVADA
 PHOENIX, ARIZONA

JOB NUMBER: 2-442-01-1
 DESIGNED: ART
 DRAWN: JB
 CHECKED: KA
 DATE: FEBRUARY 1989

SHEET NO. 9 of 10
C6.01