



MATCH LINE - "RB" 148+00.00 - SEE BELOW LEFT

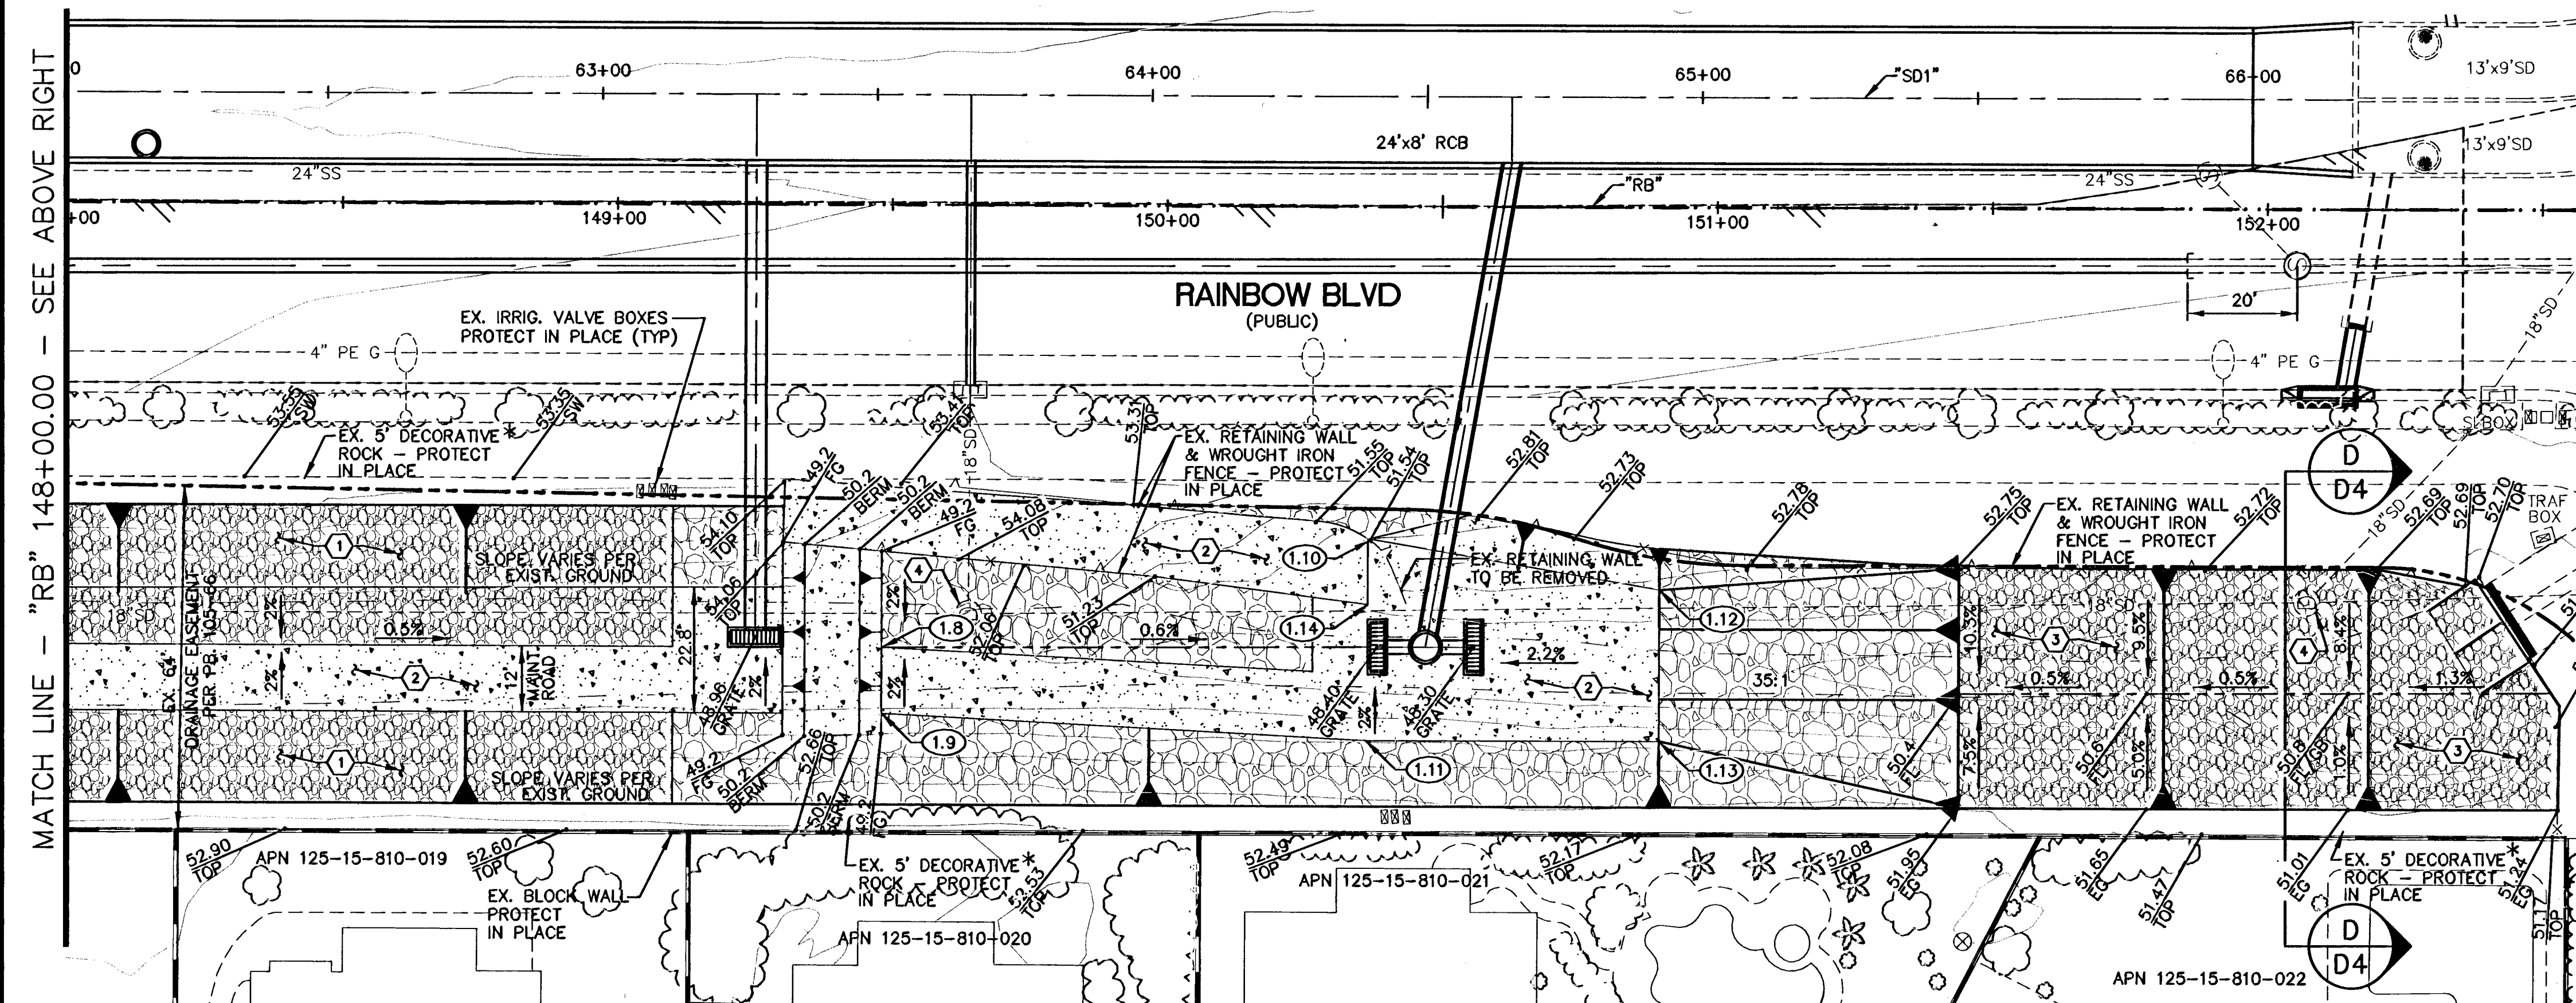

MATCH LINE - "RB" 148+00.00 - SEE ABOVE RIGHT

- STORM DRAIN CONSTRUCTION ITEMS:**
- 1.1 "RB" 144+15.08, 71.42' RT. TOE OF CHANNEL 50.37 FG
 - 1.2 "RB" 144+15.08, 94.73' RT. TOE OF CHANNEL 50.29 FG
 - 1.3 "RB" 144+56.96, 71.30' RT. TOE OF CHANNEL 50.85 FG
 - 1.4 "RB" 144+84.97, 82.27' RT. TOE OF BERM 50.26 FG
 - 1.5 "RB" 144+85.01, 94.19' RT. TOE OF BERM 50.50 FG
 - 1.6 "RB" 147+57.93, 80.26' RT. TOE OF BERM 49.78 FG
 - 1.7 "RB" 147+57.93, 92.26' RT. TOE OF BERM 50.00 FG
 - 1.8 "RB" 149+48.22, 80.45' RT. TOE OF BERM 48.96 FG
 - 1.9 "RB" 149+48.22, 92.45' RT. TOE OF BERM 49.20 FG
 - 1.10 "RB" 150+37.01, 60.62' RT. TOE OF EX. MAINT. ROAD 48.70 FG
 - 1.11 "RB" 150+36.30, 97.03' RT. TOE OF CHANNEL 48.64 FG
 - 1.12 "RB" 150+89.61, 69.53' RT. TOE OF CHANNEL 49.00 FG
 - 1.13 "RB" 150+89.61, 97.03' RT. TOE OF CHANNEL 49.00 FG
 - 1.14 "RB" 150+36.61, 72.33' RT. TOE OF ACCESS ROAD 48.45 FG

- MISCELLANEOUS CONSTRUCTION NOTES:**
- 1 REMOVE EX. GRASS & REPLACE WITH RIPRAP TO SAME ELEVATION AS EX. GROUND
 - 2 REMOVE EX. GRASS & CONSTRUCT 6" THICK x 12" WIDE CONCRETE MAINTENANCE ROAD SEE TYPICAL SECTIONS ON SHEET D4
 - 3 REMOVE EX. GRASS & RIPRAP, IMPORT FILL & PLACE RIPRAP TO FINISHED GROUND
 - 4 PLACE RIPRAP OR CONCRETE AROUND SDMH

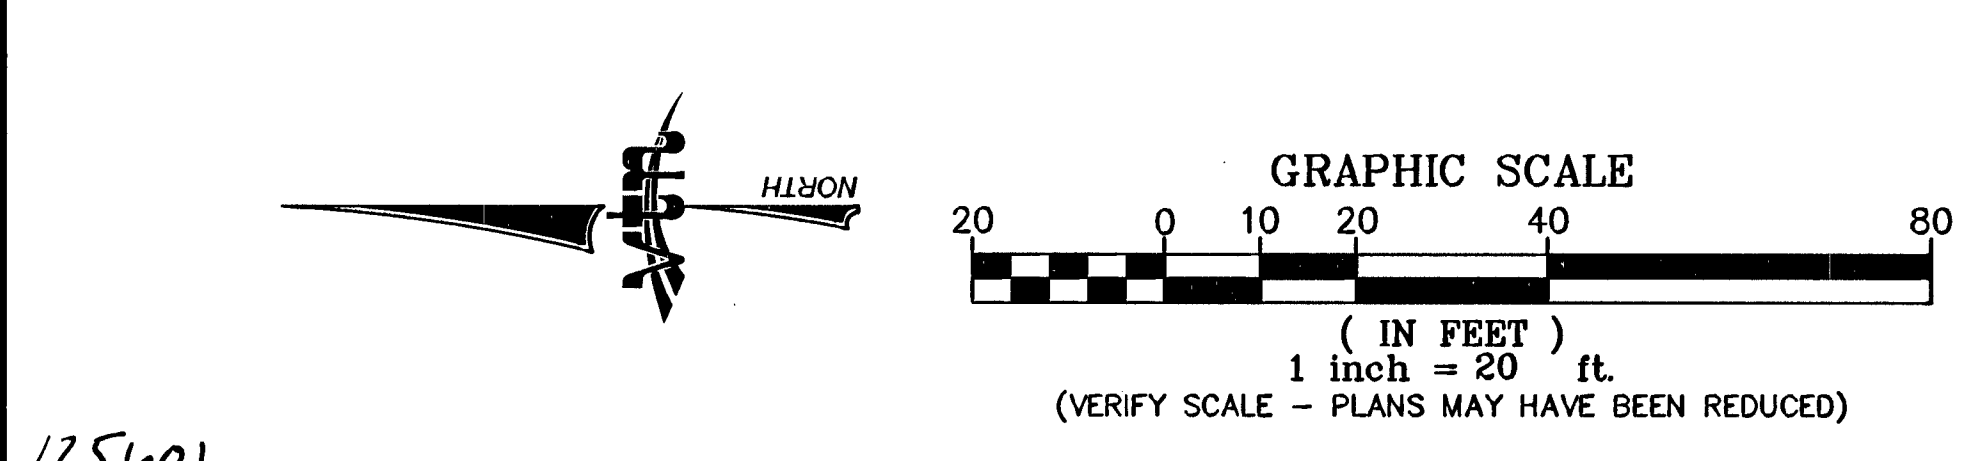

- LEGEND**
- NEW RIP RAP, d50=12", T=2"
 - NEW RIP RAP, d50=6", T=12"
 - 6" THICK CONCRETE MAINTENANCE ROAD

CONTRACTOR TO VERIFY ALL EXISTING UTILITY LOCATIONS BOTH HORIZONTALLY & VERTICALLY PRIOR TO COMMENCEMENT OF CONSTRUCTION

CALL SOUTHWEST GAS AT 365-2296 FOR STANDBY WHEN EXCAVATING OVER OR NEAR HIGH PRESSURE GAS LINES

* IF ADDITIVE ALTERNATE #1 IS AWARDED THE DECORATIVE ROCK WILL BE REMOVED AND SALVAGED

Call before you Dig!
Avoid cutting underground utility lines. It's costly.

Call 811

1-702-227-2929
NV ENERGY ENVIRONMENT AND SAFETY SERVICES DEPARTMENT

PUBLIC WORKS DEPARTMENT		2727 SOUTH RAINBOW BOULEVARD LAS VEGAS, NEVADA 89146-5148 PH: (702) 673-7550 FAX: (702) 673-7550 WEB SITE: WWW.VTNV.COM	
DATE	BY	REV	REVISION
12/17/2010	VN		REVISED D. & GRADING
04/02/2010	VN		REVISED D. GRADING
DRAWN BY: KAS		DESIGNED BY: VN	
JUNE 15, 2009		JUNE 15, 2009	
CHECKED BY: KDS/TMM/ZN		PROJECT NO: 6882	
SCALE: HORIZ. 1"=20'		VERT. NONE	
DRAWING NO. 731-87-1		SHEET GR1	
27 OF 70 SHEETS		DRAWING NO. 731-87-1	

125601

H#23161