



CITY OF LAS VEGAS

VSUM10m1 FIBER OPTIC CABLE
IMPROVEMENTS IN SUMMERLIN


W. LAKE MEAD
(1100 FT NORTHWEST OF SPRINGFIELD)
LAS VEGAS, NV 89134

PROJECT SUMMARY

THE PROJECT PROPOSES TO INSTALL A KATHREIN KS 840 10525 ANTENNA ON AN EXISTING STREET LIGHT POLE LOCATED ON LAKE MEAD BOULEVARD 1100 FT. NORTHWEST OF SPRINGFIELD STREET; FIBER OPTIC CABLE SHALL RUN UNDERGROUND FROM AN EXISTING TEL. VAULT NORTHWEST INTO A PROPOSED VAULT THEN UP INTO THE EXISTING STREET LIGHT TO A POLE MOUNTED ANTENNA.

NOTE

TOTAL LENGTH OF UNDERGROUND FIBER OPTIC
CABLE WITHIN CITY OF LAS VEGAS
RIGHT-OF-WAY = ±210 FEET.

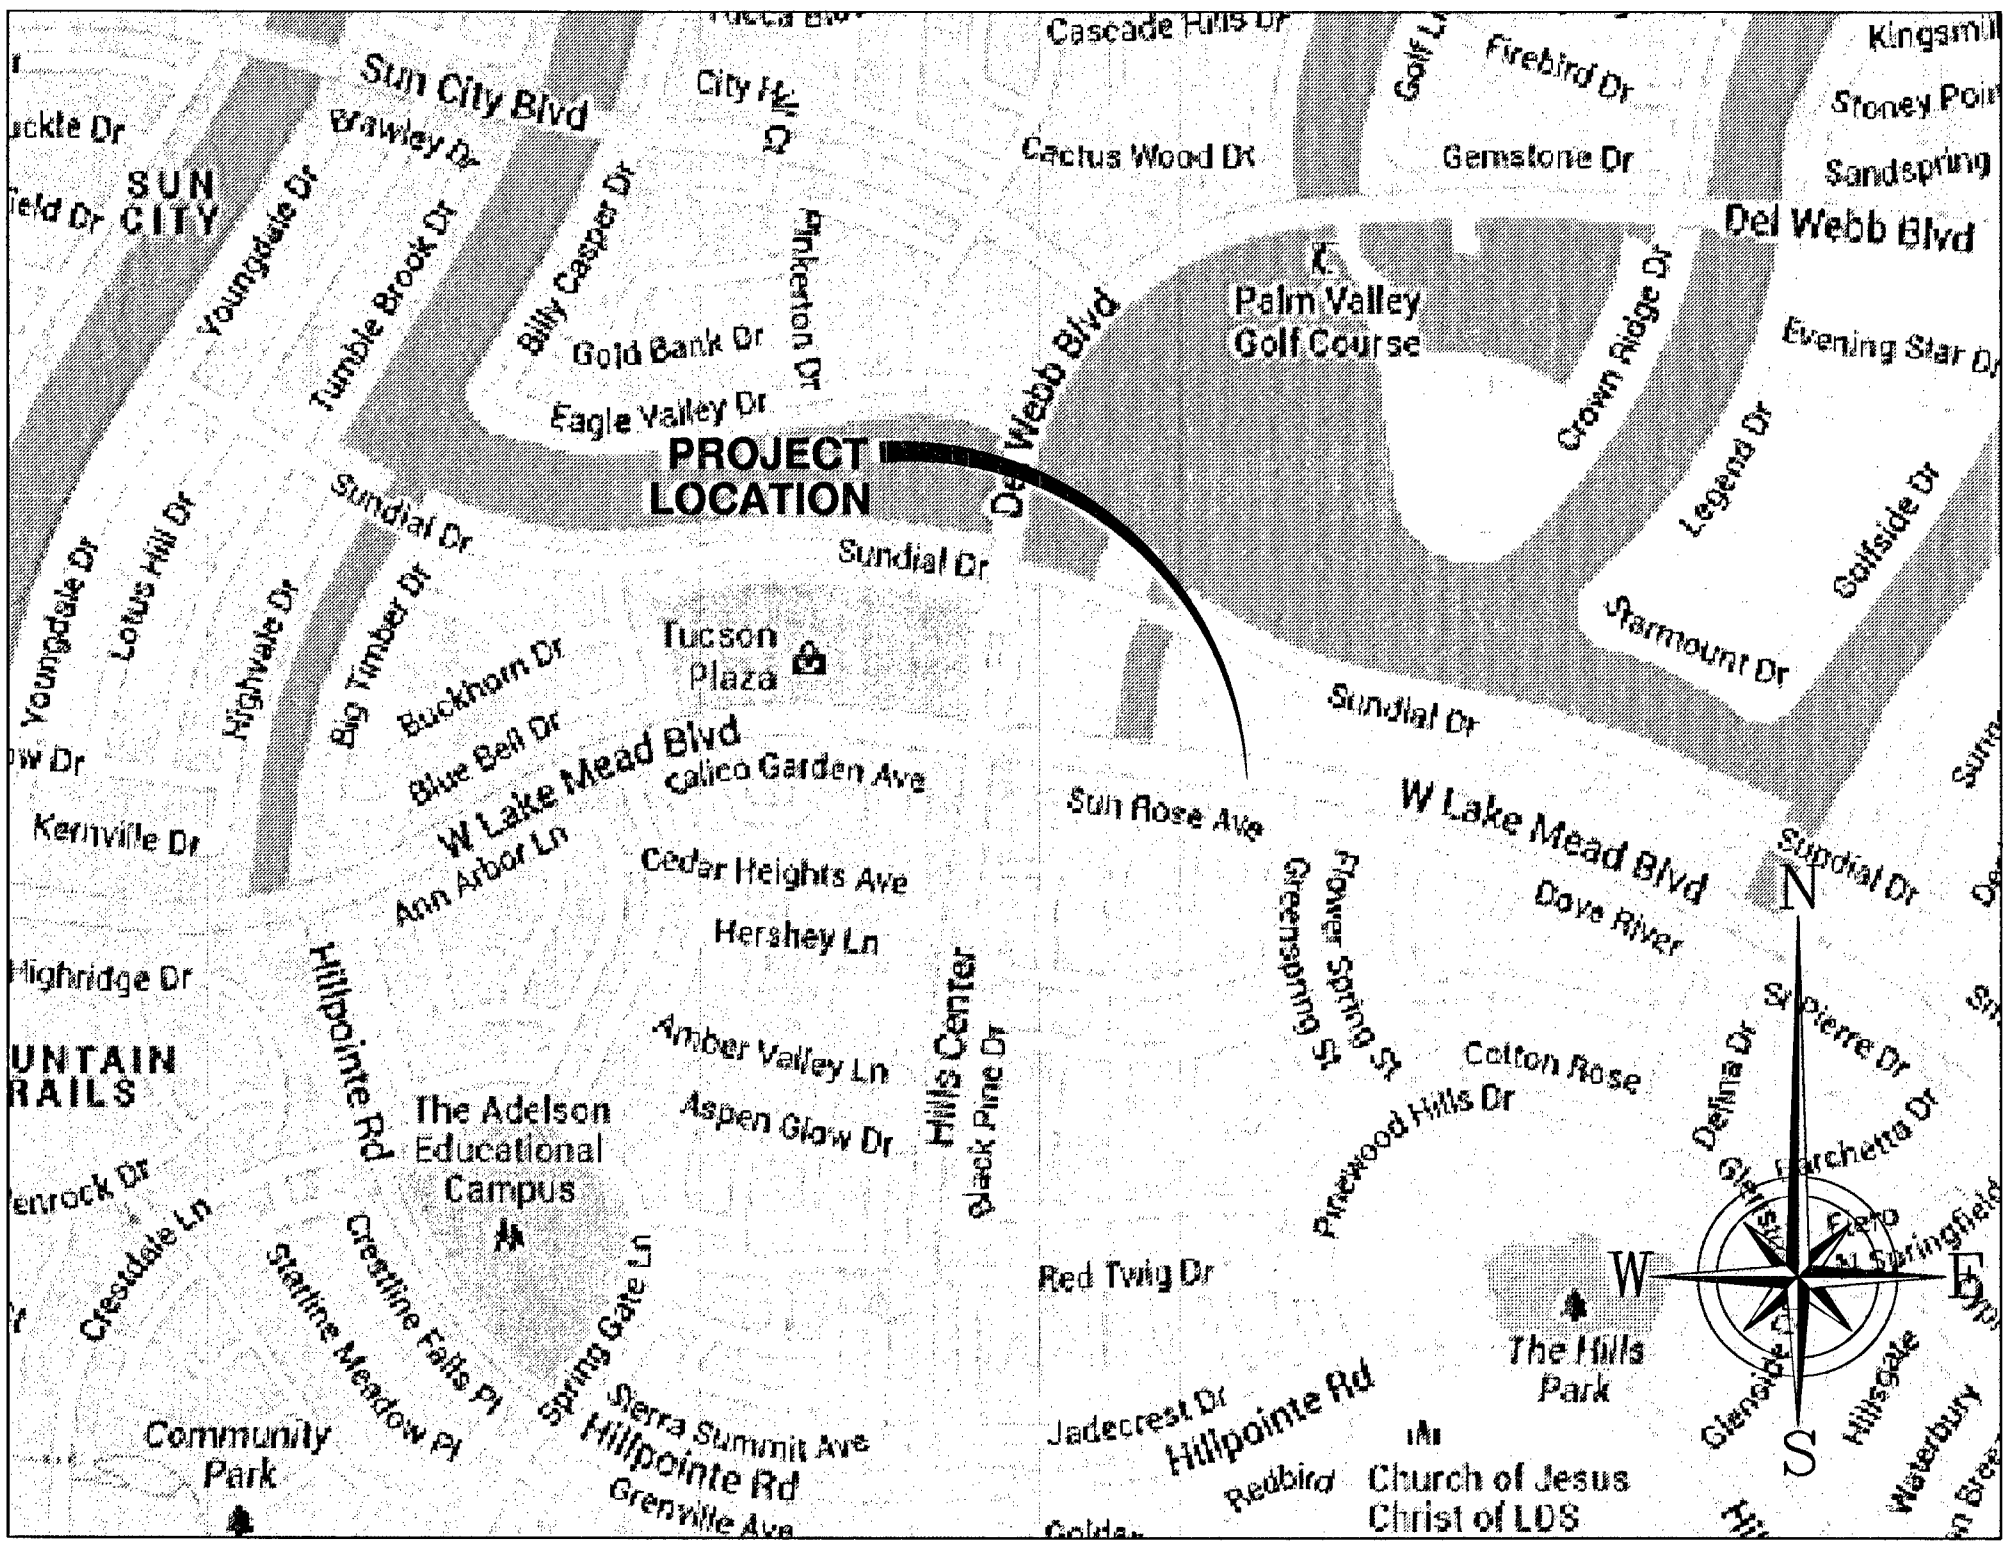

VICINITY MAP
NTS


SHEET INDEX


DRAWING NO.	DESCRIPTION
C1	COVER SHEET
C2	GENERAL NOTES
C3	IMPROVEMENT PLAN SHEET - VSUM10m1
C4	PROFILES
C5	DETAIL SHEET
C6	DETAIL SHEET
C7	DETAIL SHEET

CITY OF LAS VEGAS

APPROVED FOR CONSTRUCTION

THIS APPROVAL IS FOR WORK IN CLV R/W OR CLV EASEMENTS ONLY. OBTAINING
PERMISSION OR EASEMENTS FOR WORK SHOWN ON PRIVATE PROPERTY IS THE
RESPONSIBILITY OF THE UTILITY.

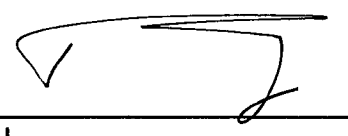APPROVAL  10/2/14 DATE

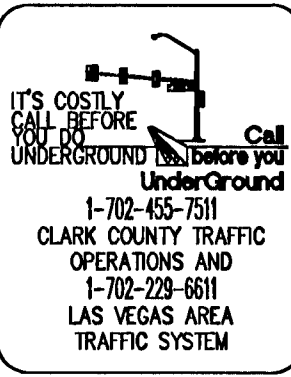

IT'S EASIER
CALL BEFORE
YOU DIG
UNDERGROUND BEFORE YOU
OVERHEAD

1-702-455-7511
CLARK COUNTY TRAFFIC
OPERATIONS AND
1-702-229-6811
LAS VEGAS AREA
TRAFFIC SYSTEM




Avoid overhead power line
contact. It's costly.

**Call
before you
OVERHEAD**

1-800-227-2600
CLARK COUNTY TRAFFIC SERVICES
1-702-455-7544

REVISIONS

REV.	DESCRIPTION	APPROVED BY	DATE

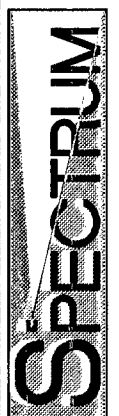


SPECTRUM SERVICES, INC.
8905 W. POST ROAD, SUITE 100
LAS VEGAS, NEVADA 89148
OFFICE: (702) 367-7705
FAX: (702) 367-8733



CROWN CASTLE
NG WEST, INC.
695 RIVER OAKS PARKWAY
SAN JOSE, CALIFORNIA 95134

IMPROVEMENT PLANS
FOR SUMMERLIN
COVER SHEET
VSUM10m1 FIBER OPTIC CABLE
IMPROVEMENTS IN SUMMERLIN
W. LAKE MEAD BLVD.
(1100 FT. NORTHWEST OF SPRINGFIELD)

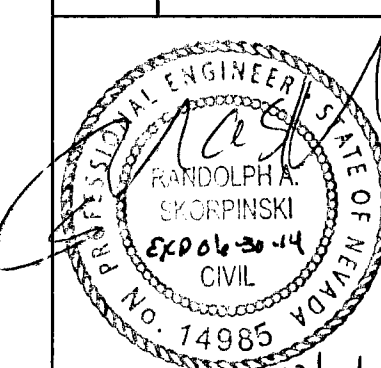

12/14/13

ENGINEER'S SEAL

CONTRACTED WITH:	PERMIT #
DATE: 12/10/13	
JOB NO: 0013030	
DRAWN BY: NEL	
CHECKED BY: RAS	
SCALE: NONE	

SHEET 1
OF 7