


- ### REMOVAL NOTES
- 1 SAWCUT AND MATCH EXISTING
 - 2 REMOVE BITUMINOUS SURFACE
 - 3 REMOVE CONCRETE PAVEMENT
 - 4 REMOVE CURB AND GUTTER
 - 5 REMOVE CURB
 - 6 REMOVE CONCRETE SIDEWALK/SIDEWALK RAMP
 - 7 REMOVE AND RESET PRIVATE LIGHT
 - 8 REMOVE RETAINING WALL
 - 9 REMOVE SCREEN WALL
 - 10 REMOVE TREE
 - 11 REMOVE AND RESET MARQUEE SIGN ON NEW FOUNDATION
 - 12 REMOVE AND RESET FLAG POLE (BY OTHERS)
 - 13 REMOVE CONCRETE SWALE
 - 14 REMOVE BOLLARD
 - 15 REMOVE PRIVATE FENCE
 - 16 REMOVE, SALVAGE, AND REPLACE EXISTING LANDSCAPE. MODIFY EXISTING IRRIGATION SYSTEM FOR REMAINING LANDSCAPING.
 - 17 REMOVE SIGN
 - 18 REMOVE AND RESET SIGN
 - 19 REMOVE PARKING BUMPER
 - 20 REMOVE LANDSCAPE LIGHT
 - 21 ADJUST EXISTING PULL BOX TO FINISH GRADE
 - 22 REMOVE DECORATIVE STONE WALL
 - 23 REMOVE HANDRAIL

- ### NOTES
1. SEE R-SHEETS FOR ROADWAY REMOVAL INFORMATION.
 2. SEE UT-SHEETS FOR UTILITY REMOVALS, ADJUSTMENTS AND RELOCATIONS.


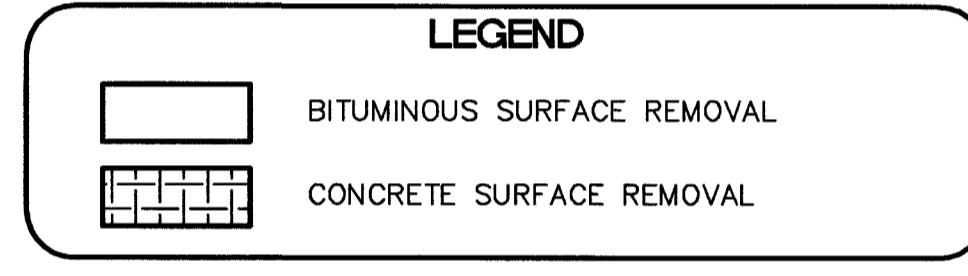


CALL SOUTHWEST GAS AT 365-2296 FOR STANDBY WHEN EXCAVATING OVER OR NEAR HIGH PRESSURE GAS LINES.

FAST
Call before you UnderGround.
1-702-432-5300

AVOID HITTING OVERHEAD POWER LINES. IT'S COSTLY.
CALL BEFORE YOU DO OVERHEAD
1-702-227-2929

Call before you Dig
Call 811
1-800-227-2600

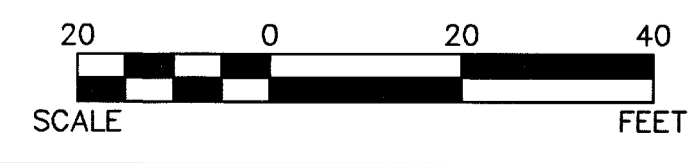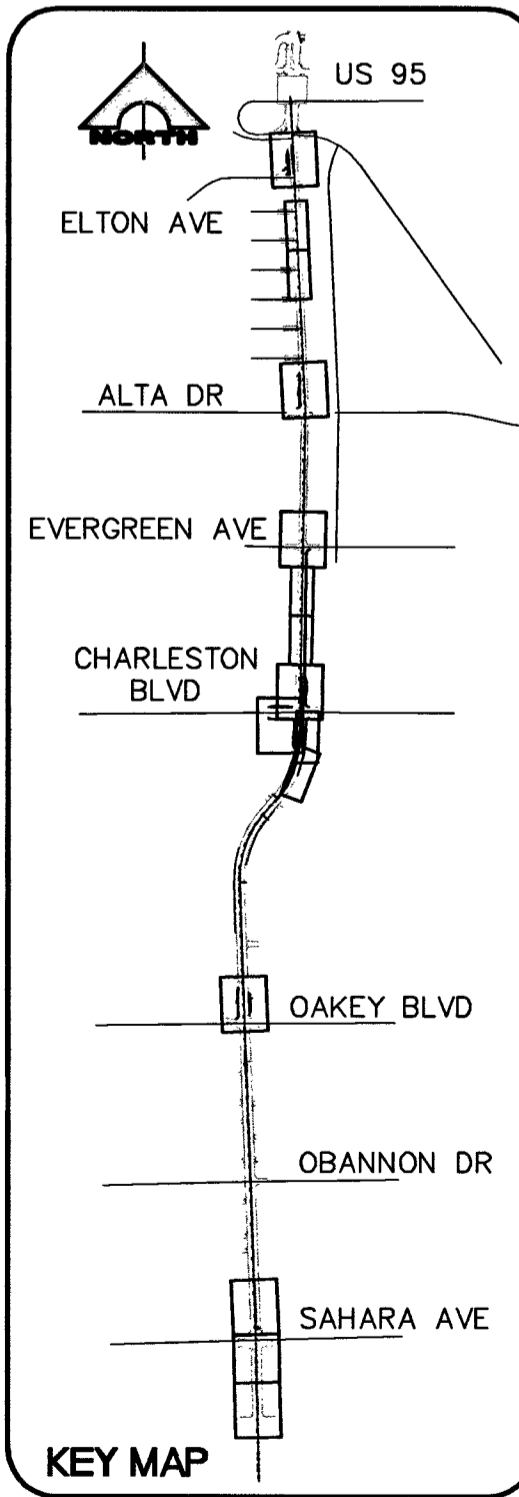

NO.	DATE	DESCRIPTION	APP'D
1	6/18/12	REVISED DRIVEWAY/ON-SITE	

DEPARTMENT OF PUBLIC WORKS
CAPITAL PROJECT MANAGEMENT

CITY ENGINEER: DAVID BOWERS, PE, PTOE
PROGRAM MANAGER: JEREMY LEVITTI, P.E.
DESIGNED BY: MVD
DRAWN BY: MVD
CHECKED BY: TAM

DATE: 9/21/11

TITLE: JONES BOULEVARD IMPROVEMENTS SAHARA AVENUE TO US 95
SHEET: DETAILED GRADING REMOVAL PLAN "J" 373+75.00 TO "J" 378+50.00

SEAL
PROFESSIONAL ENGINEER STATE OF NEVADA
MATTHEW D MEYER
Exp. 12/31/2013
CIVIL
No. 15790
4/18/12

Sheet **DG-12**
44 of 101
DRAWING NO. 107V5627

JONES BOULEVARD - SAHARA AVENUE TO US 95
BID NO. 11-750-05
HANSEN NO. 38800