

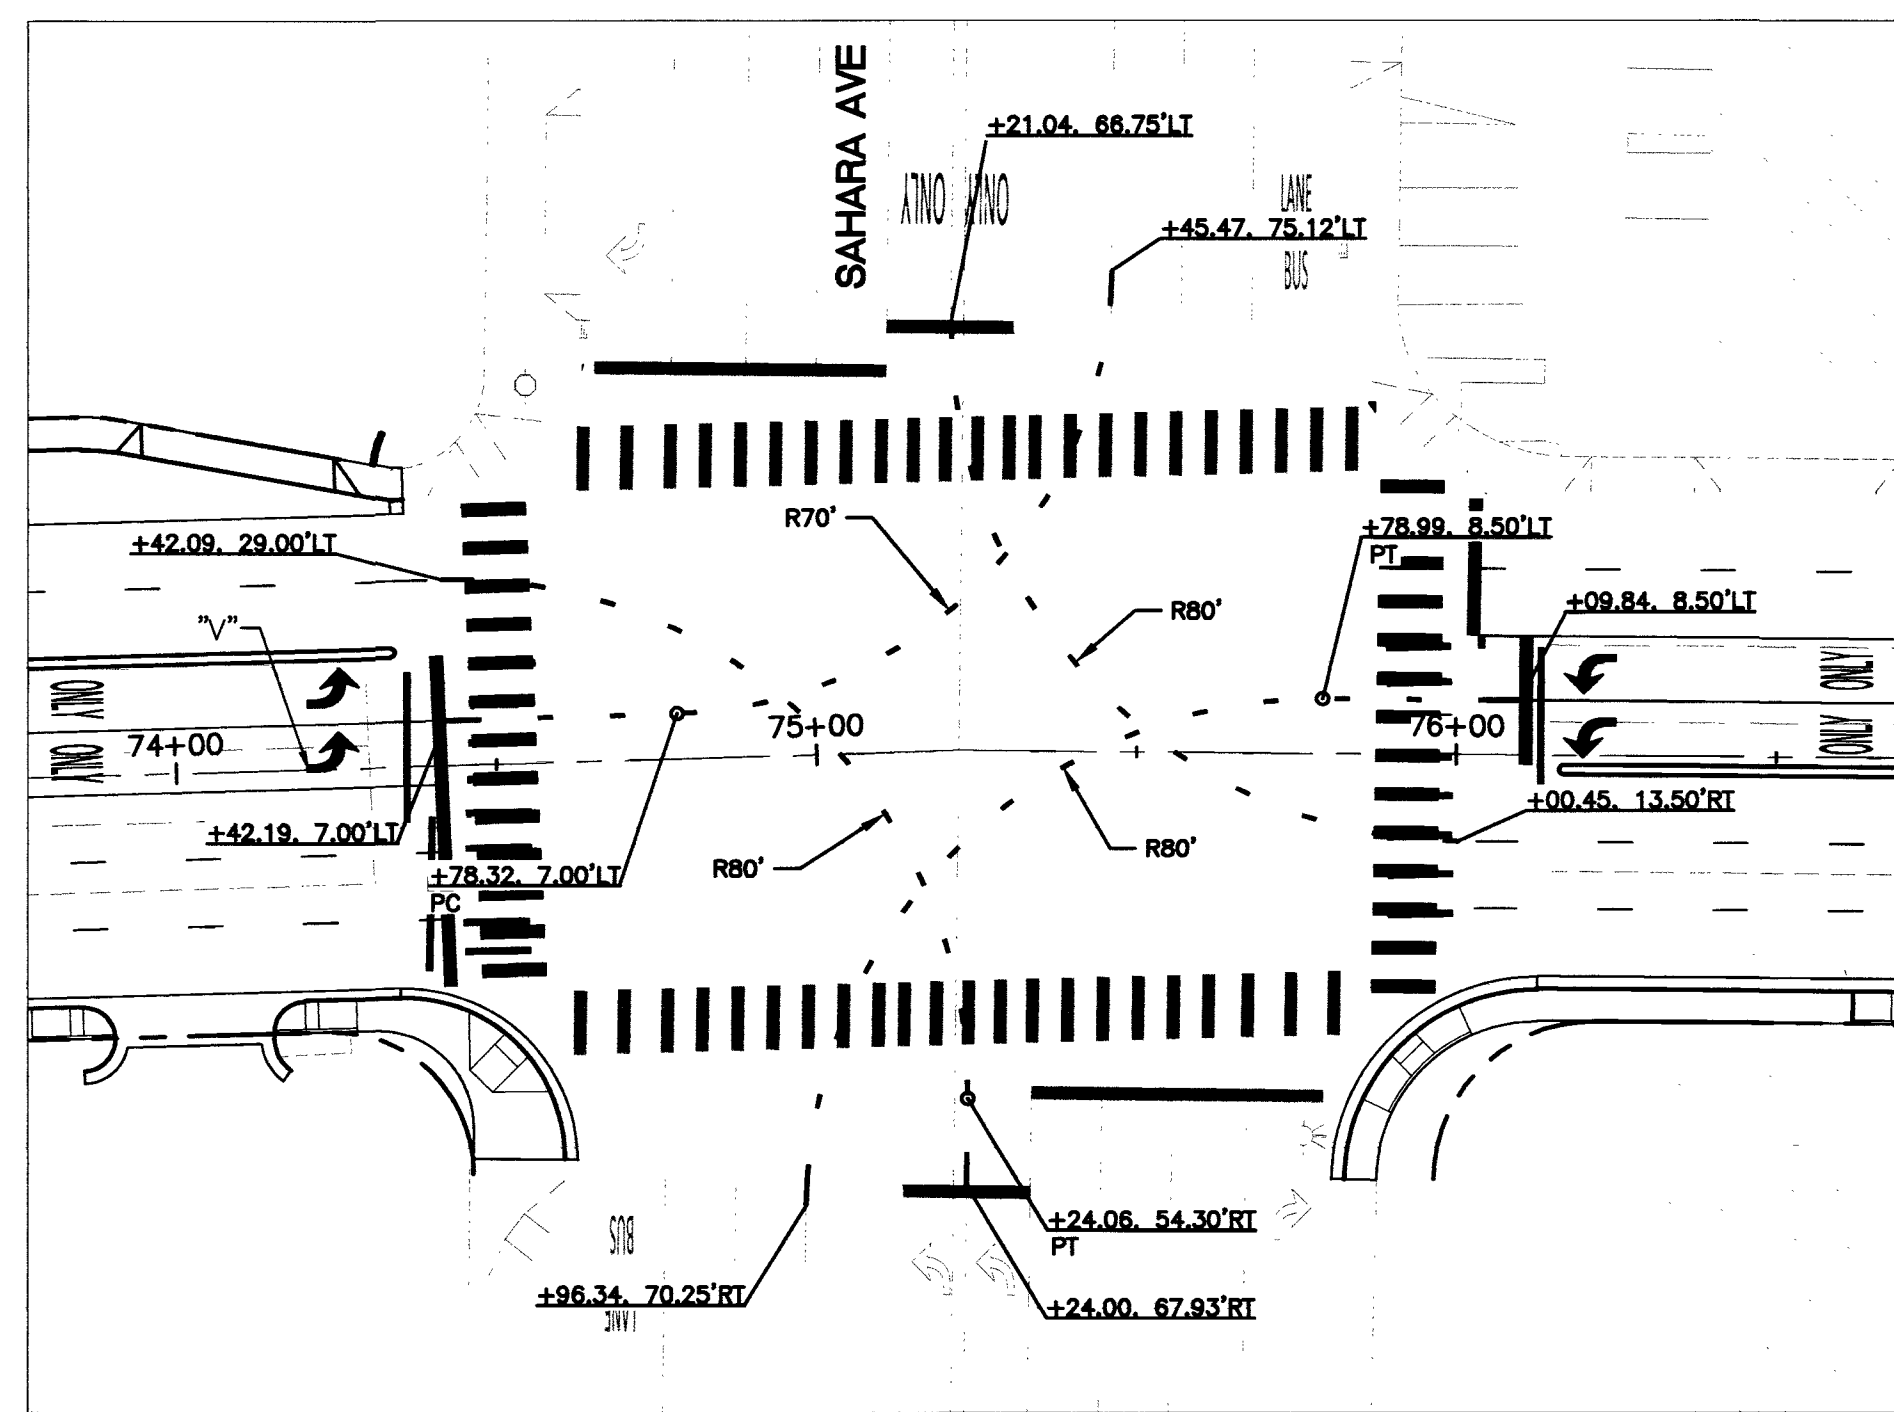



VALLEY VIEW BOULEVARD AT DESERT INN RD

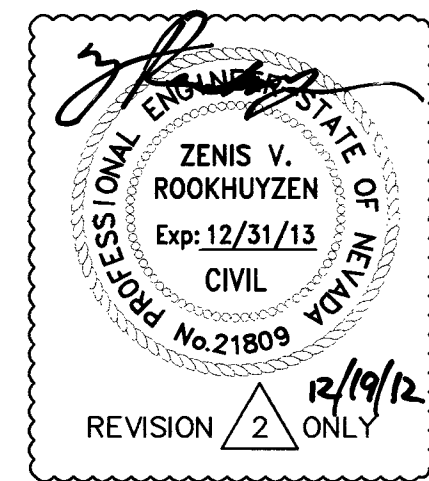

VALLEY VIEW BOULEVARD AT SAHARA AVE

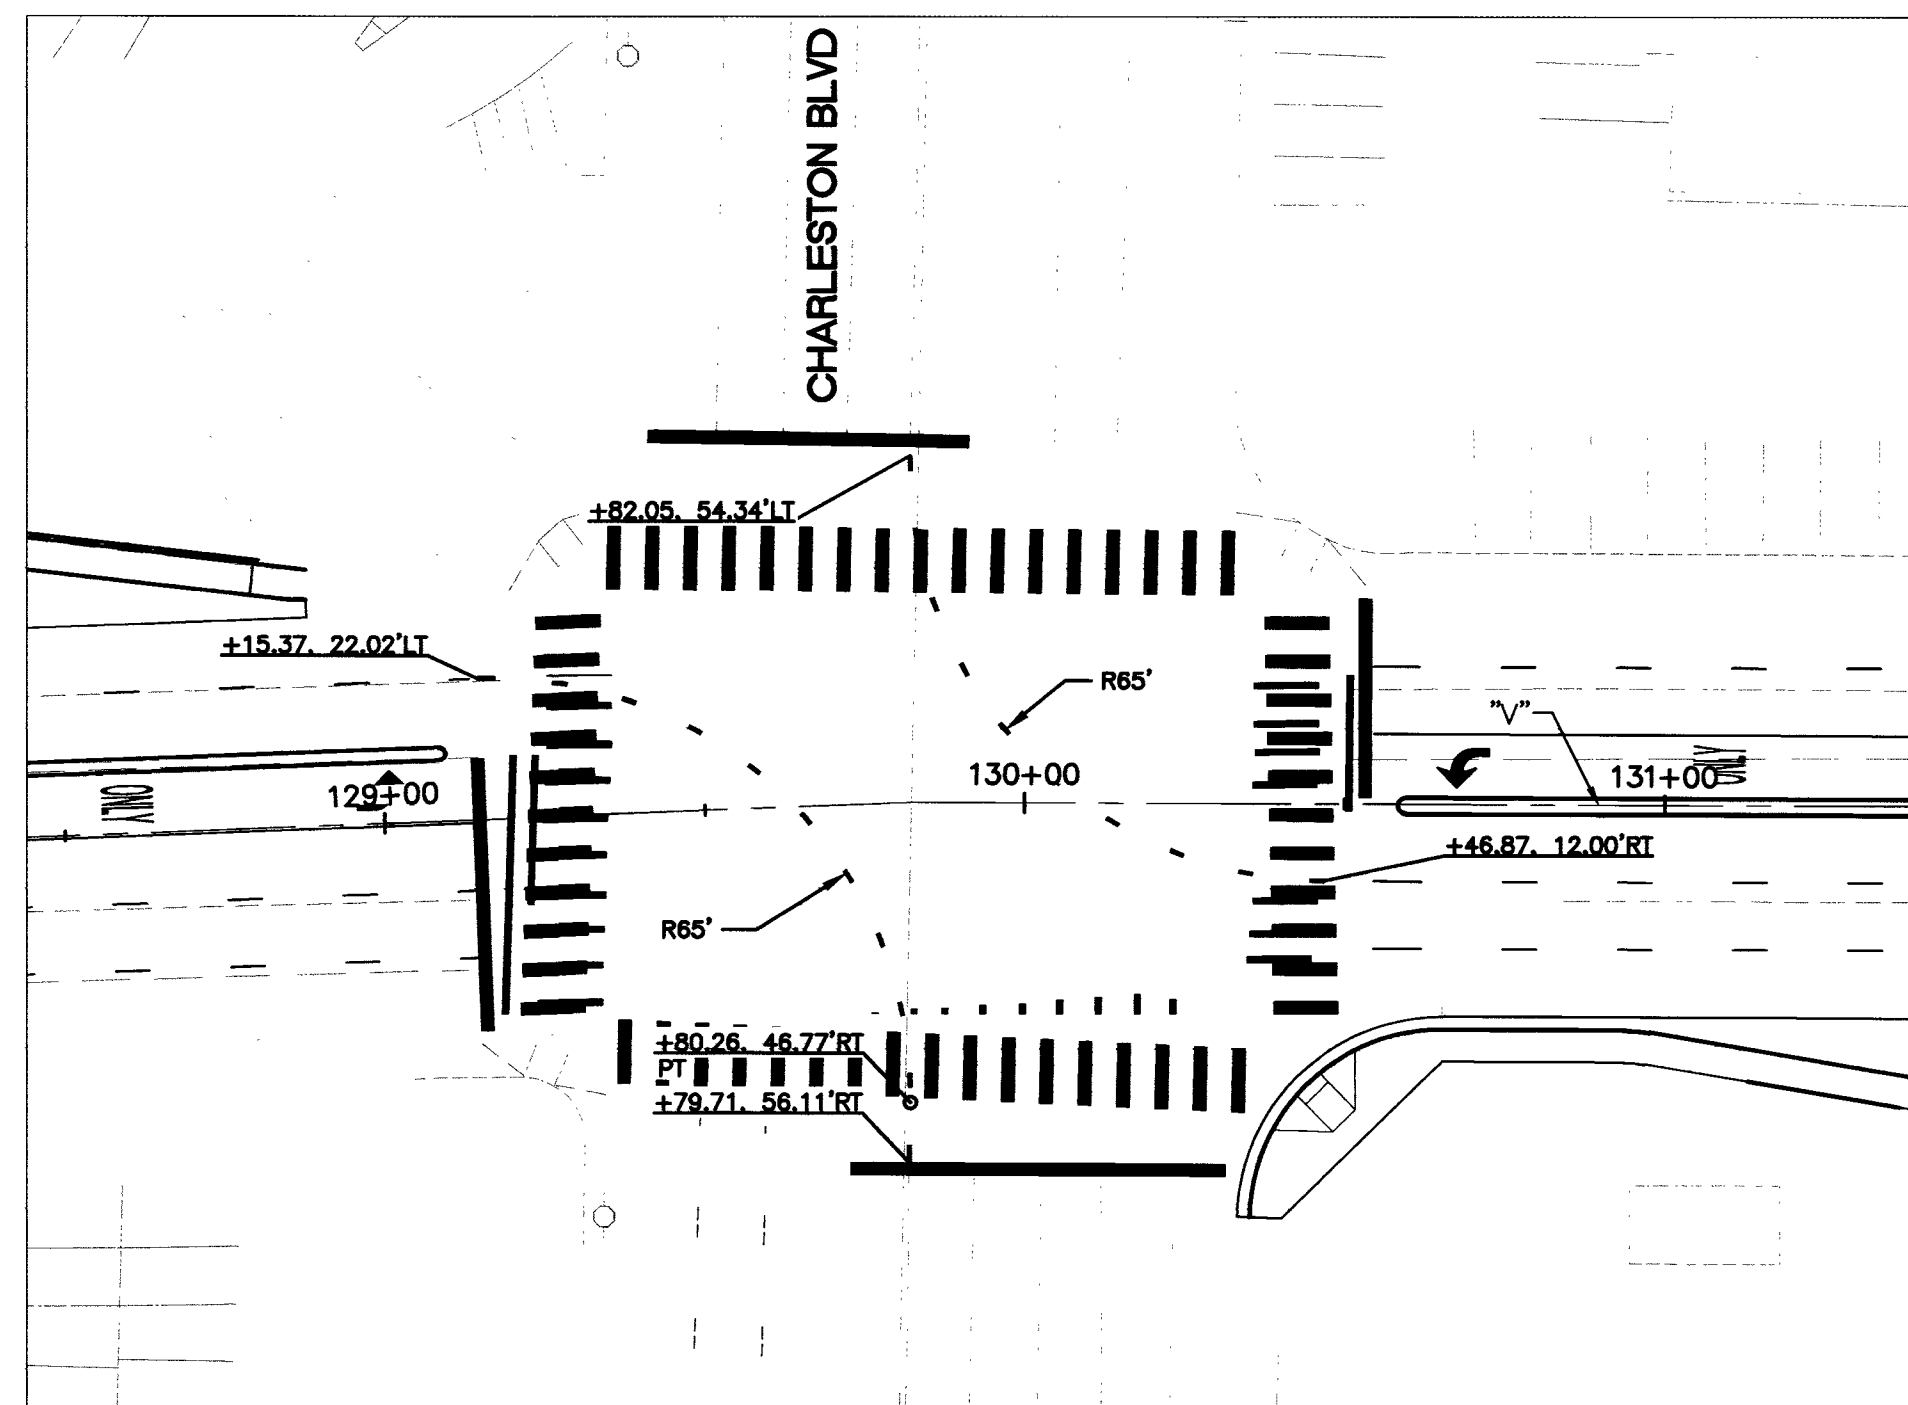

VALLEY VIEW BOULEVARD AT CHARLESTON BLVD

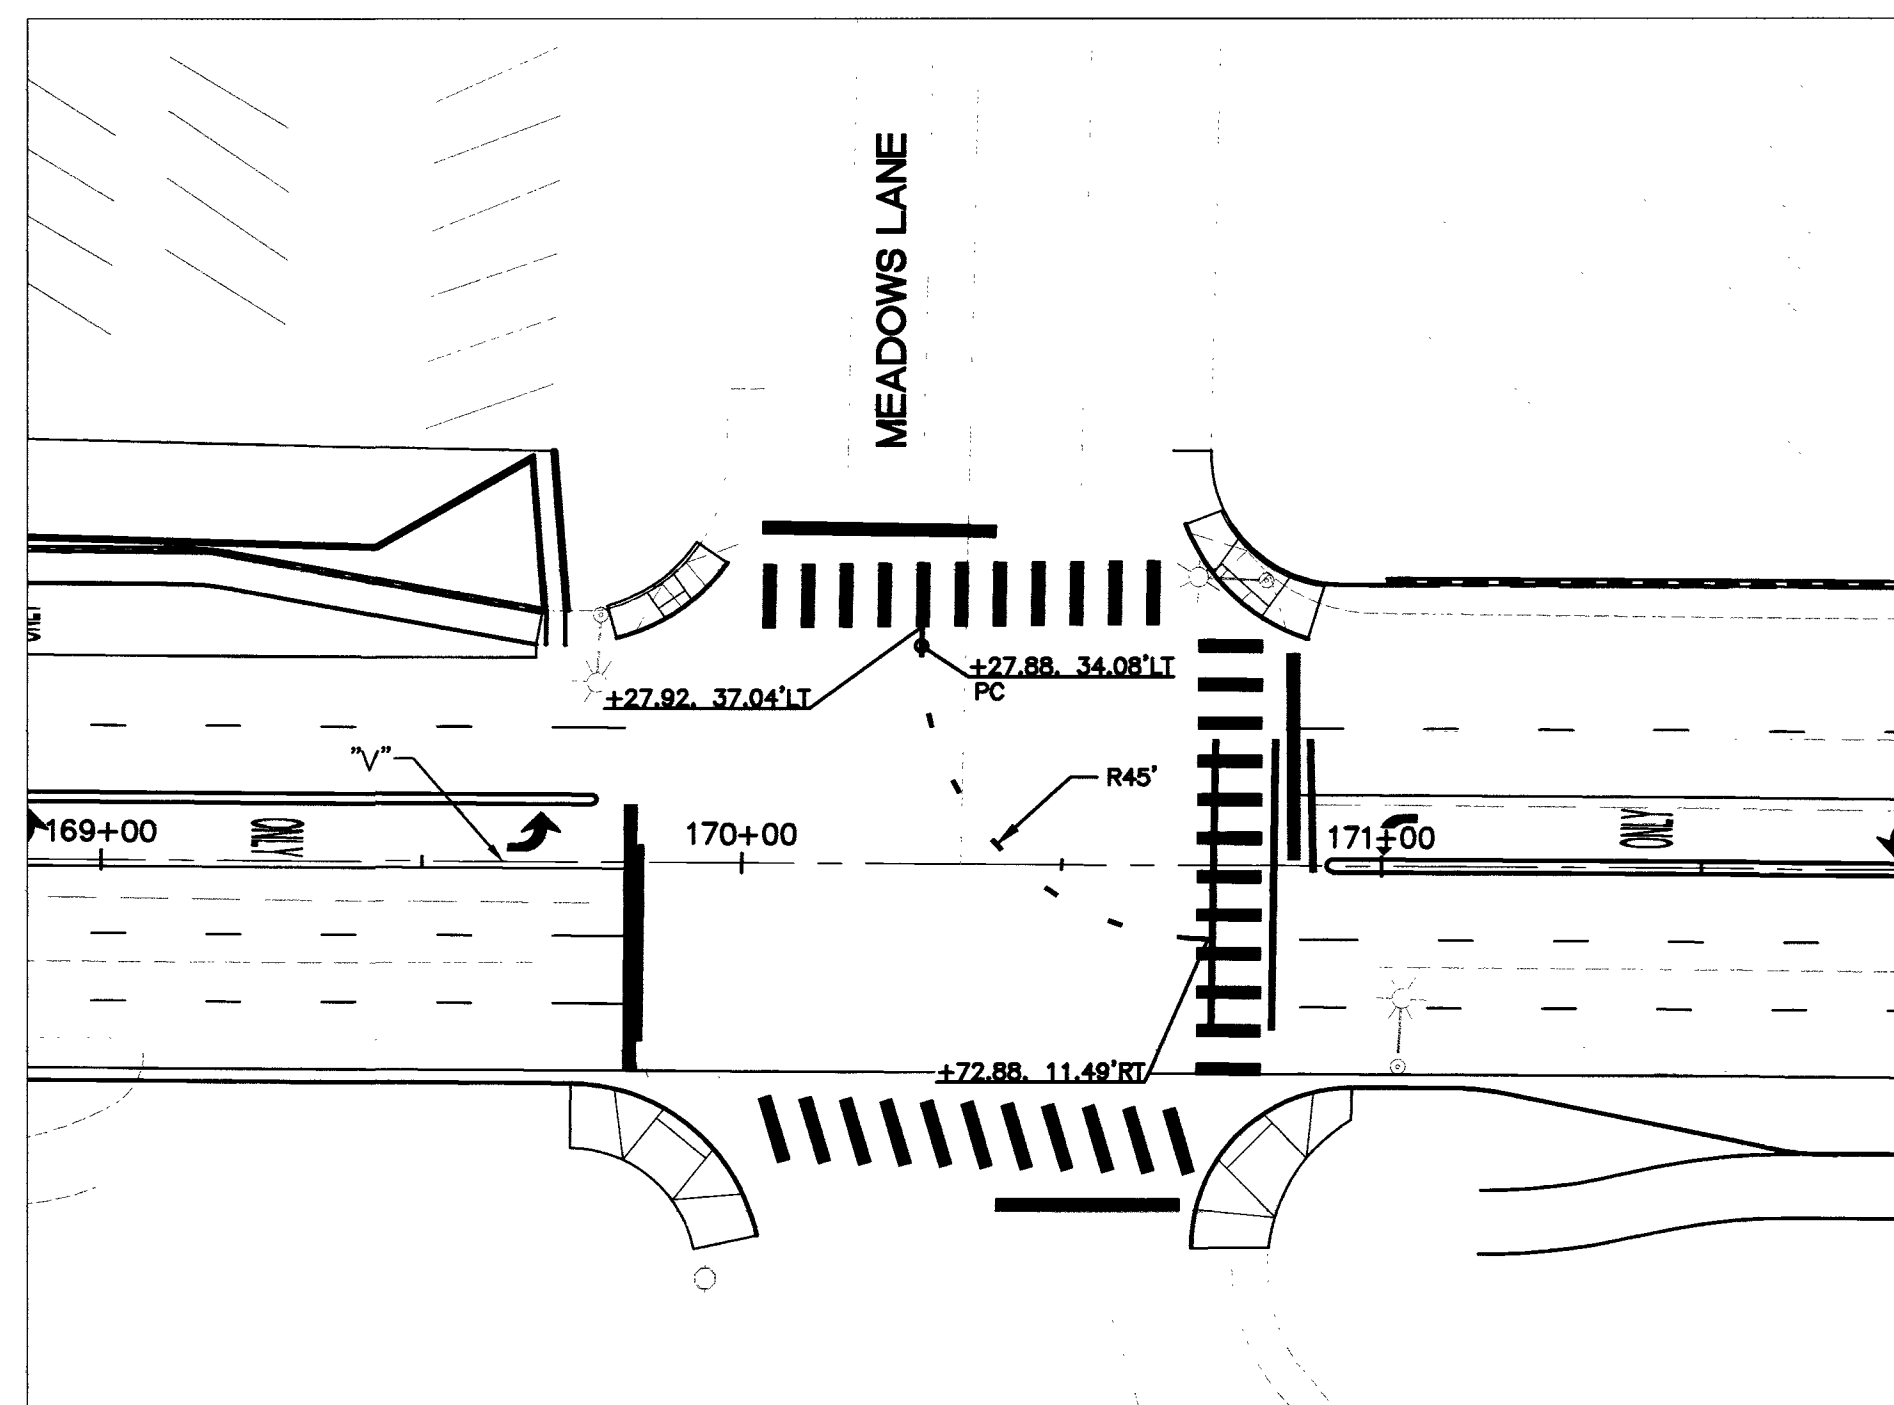

VALLEY VIEW BOULEVARD AT MEADOWS LANE

NOTE:  
INSTALL CAT TRACKS PER DETAIL A, SHEET ST-13

REVISIONS	
NO.	DESCRIPTION
2	DEL. TURN LANE AND ISLANDS PER CIV. ROW
1	DEL. TURN LANE PER CIV. ROW

DEPARTMENT OF PUBLIC WORKS  
CAPITAL PROJECT MANAGEMENT

CITY ENGINEER: DAVID BOWERS, PE, PTOE  
PROGRAM MANAGER: JEREMY LEAVITT, PE


DESIGNED BY: Z. ROOKHUYZEN  
DRAWN BY: J. SIMIANO  
CHECKED BY: V. PARIMI

DATE: 08/12/2011





TITLE: VALLEY VIEW BOULEVARD  
DESERT INN RD TO BONANZA RD

SHEET: CAT TRACK DETAILS

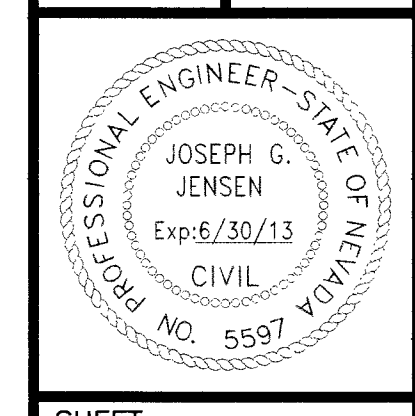

SHEET: ST-12  
180 of 236  
DRAWING NO. 107-V5627

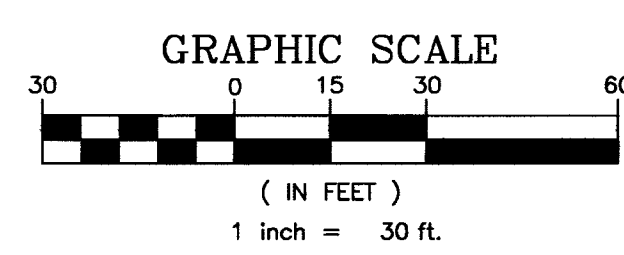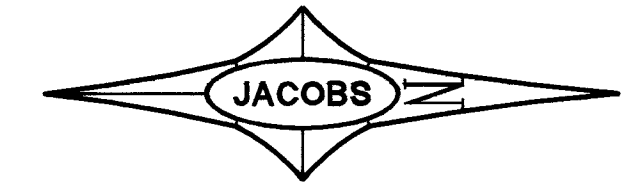

P:\VIEWS\100000001\VALLEY VIEW AND CHARLESTON.CAD\JOB - MAPS\JOBSET\VALLEY\_V12.DWG

HANSSEN NO. 36800 BLD NO. 11176005