


NOTE:

THIS CONCRETE AREA SHALL BE NO LESS THAN 15 FEET LONG AND SPACED A MIN. OF 105 FEET O.C. OR EVERY THREE TREES.

N.T.S. (PER TOWN CENTER STANDARDS)


9 Amenity Zone and Walk Detail

Not to Scale

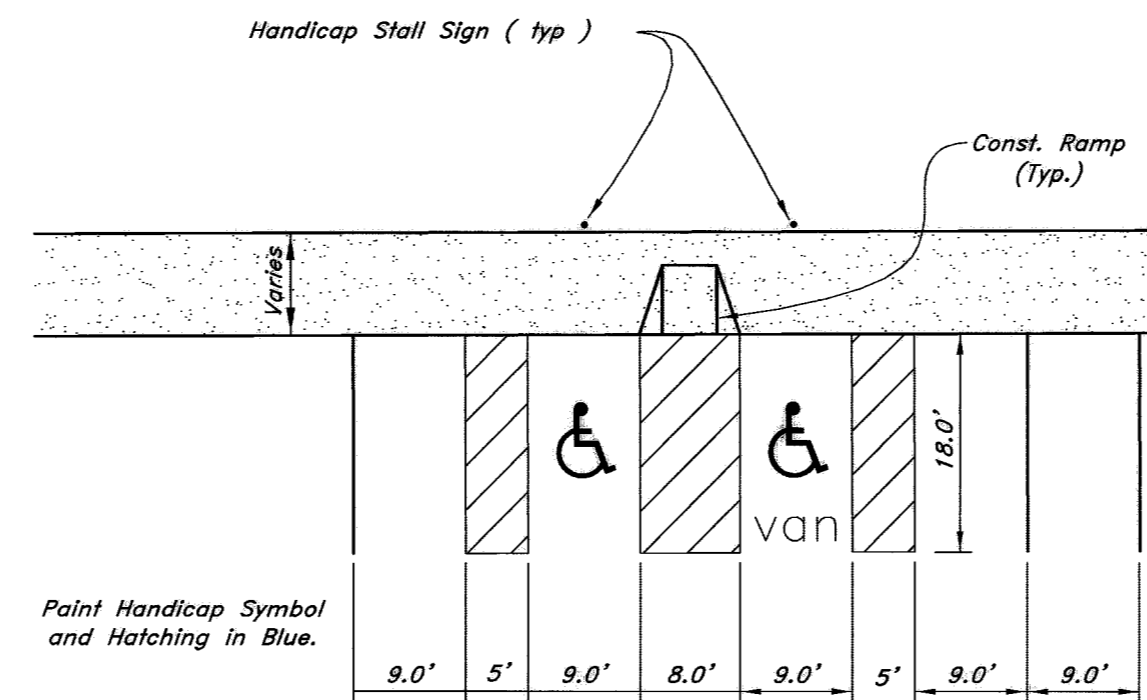


6 Typical Handicap Stall Detail

Not to Scale

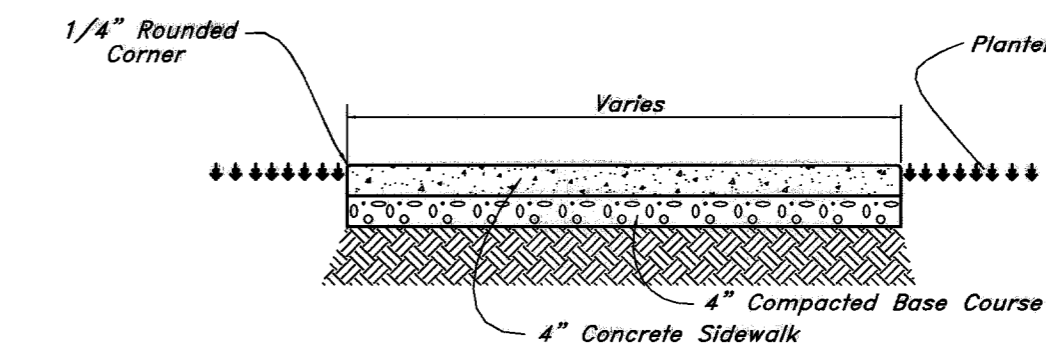

4 Typical Sidewalk Detail


Not to Scale

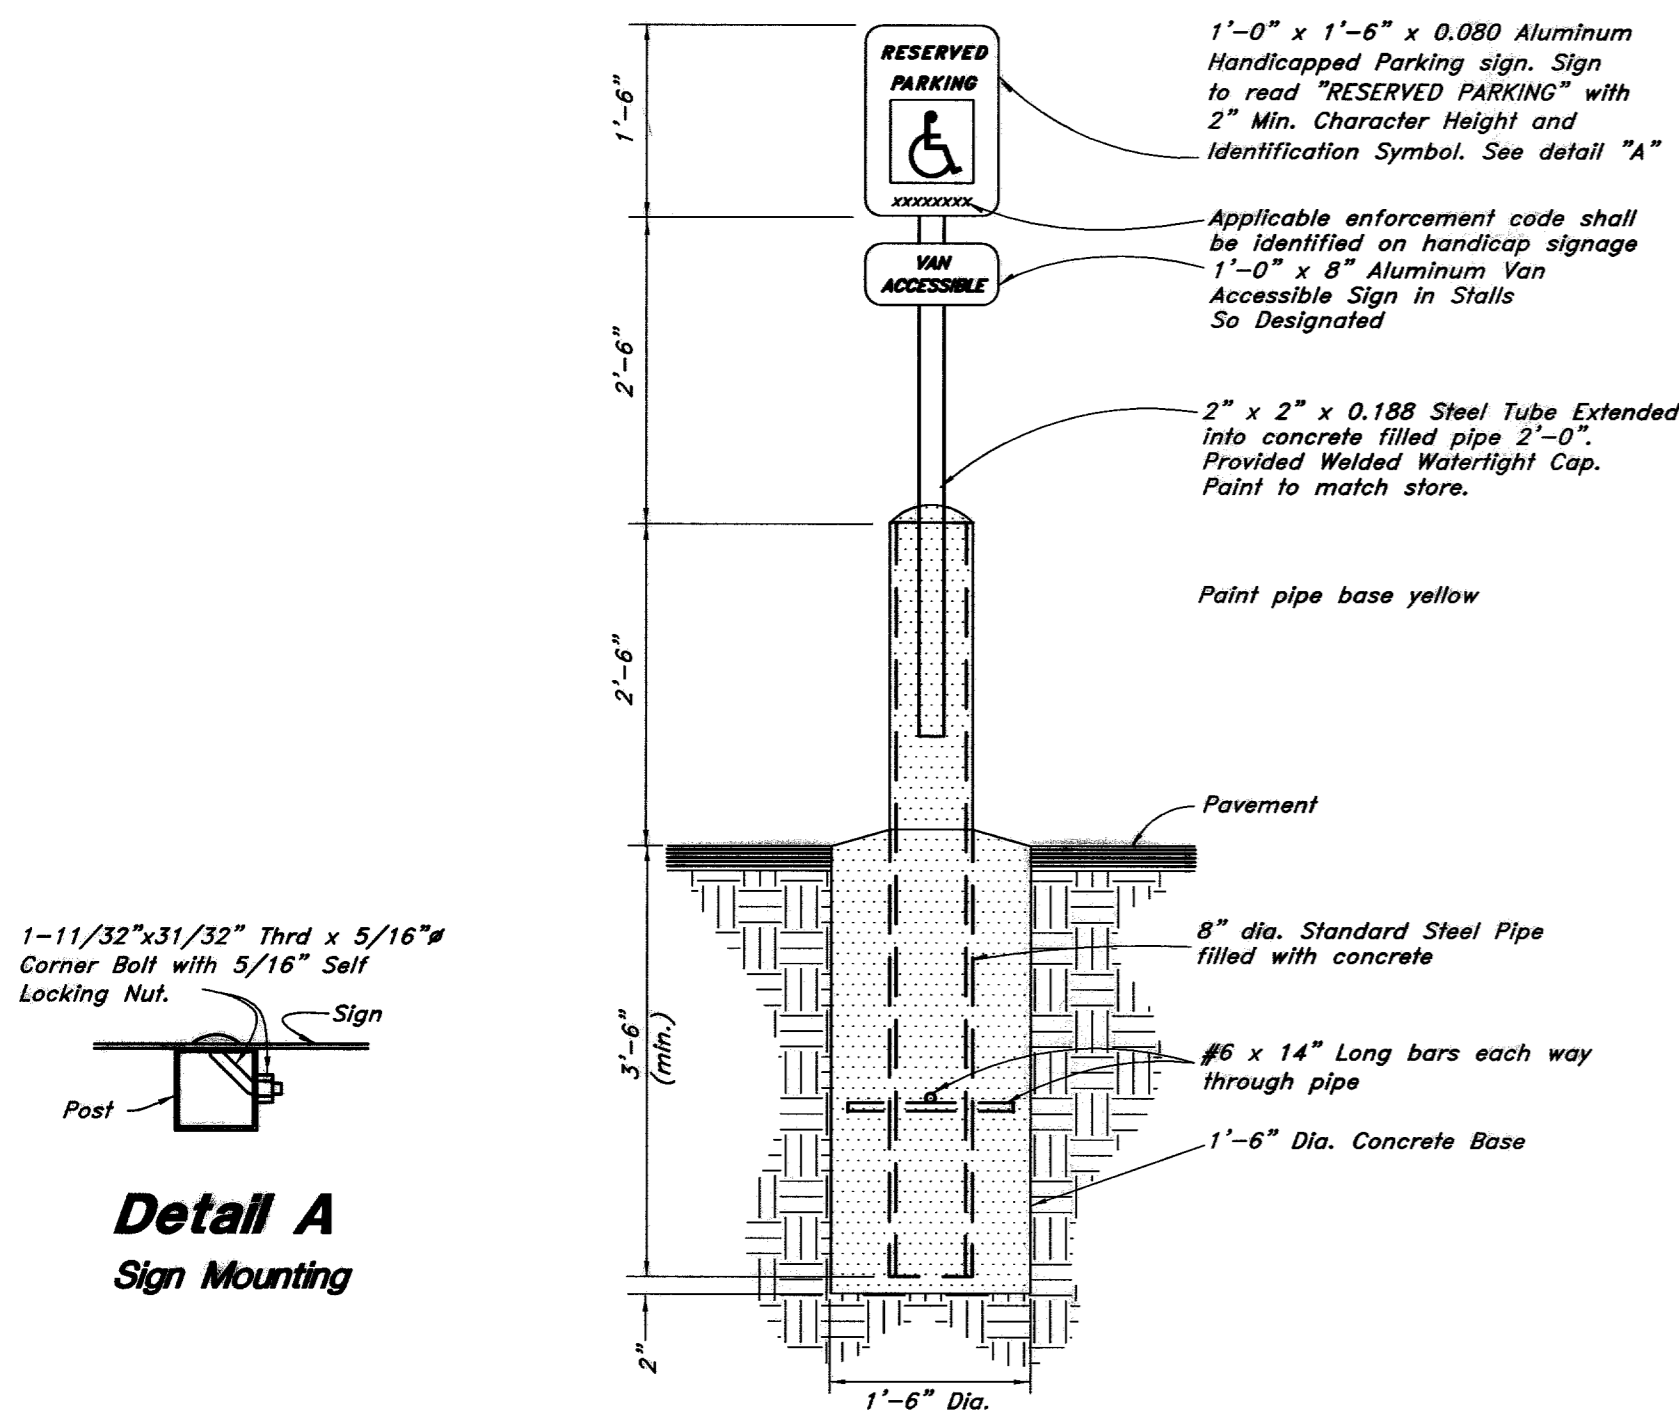

Detail A Sign Mounting

8 Handicap Parking Sign w/ Bollard


Not to Scale

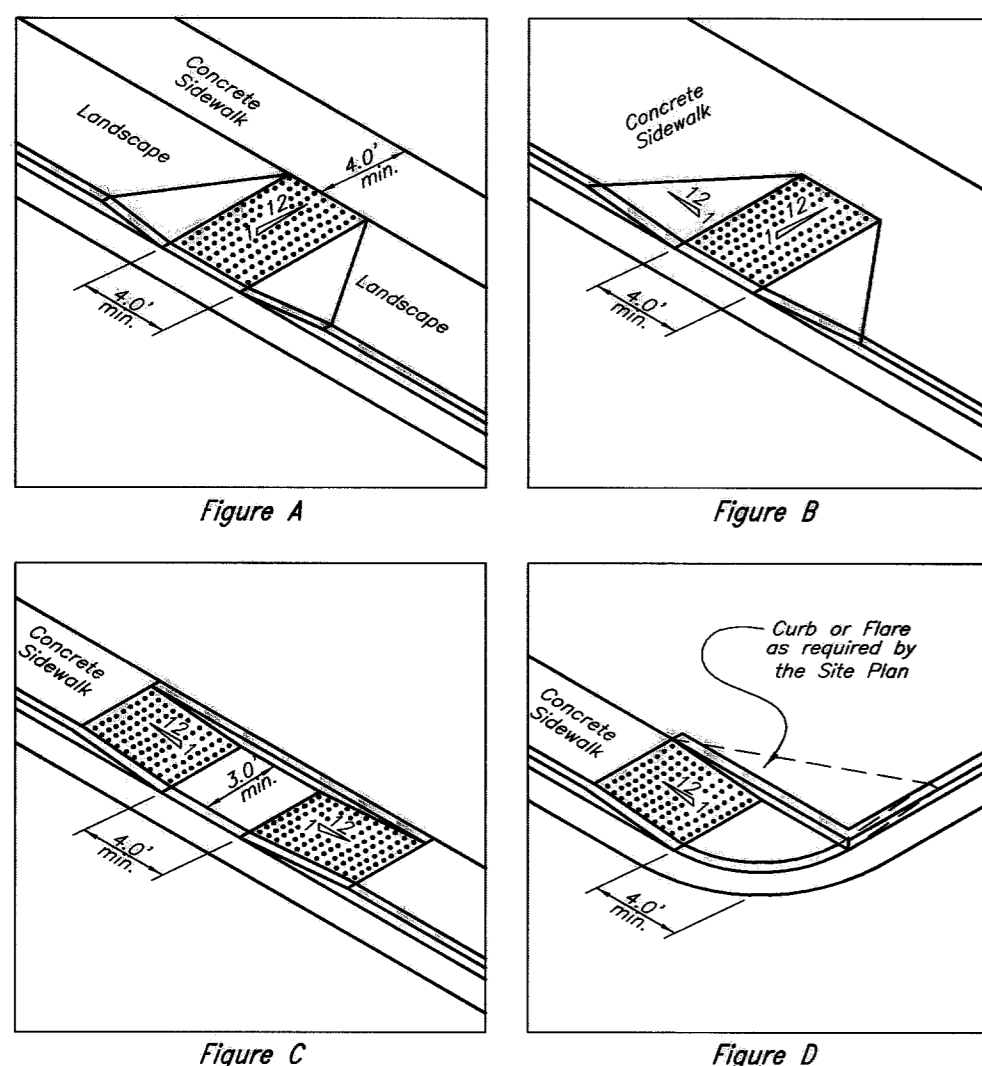


Note: Provide truncated domes for the entire length of the ramp per ADA Requirements.

7 Handicap Ramp Detail


Not to Scale

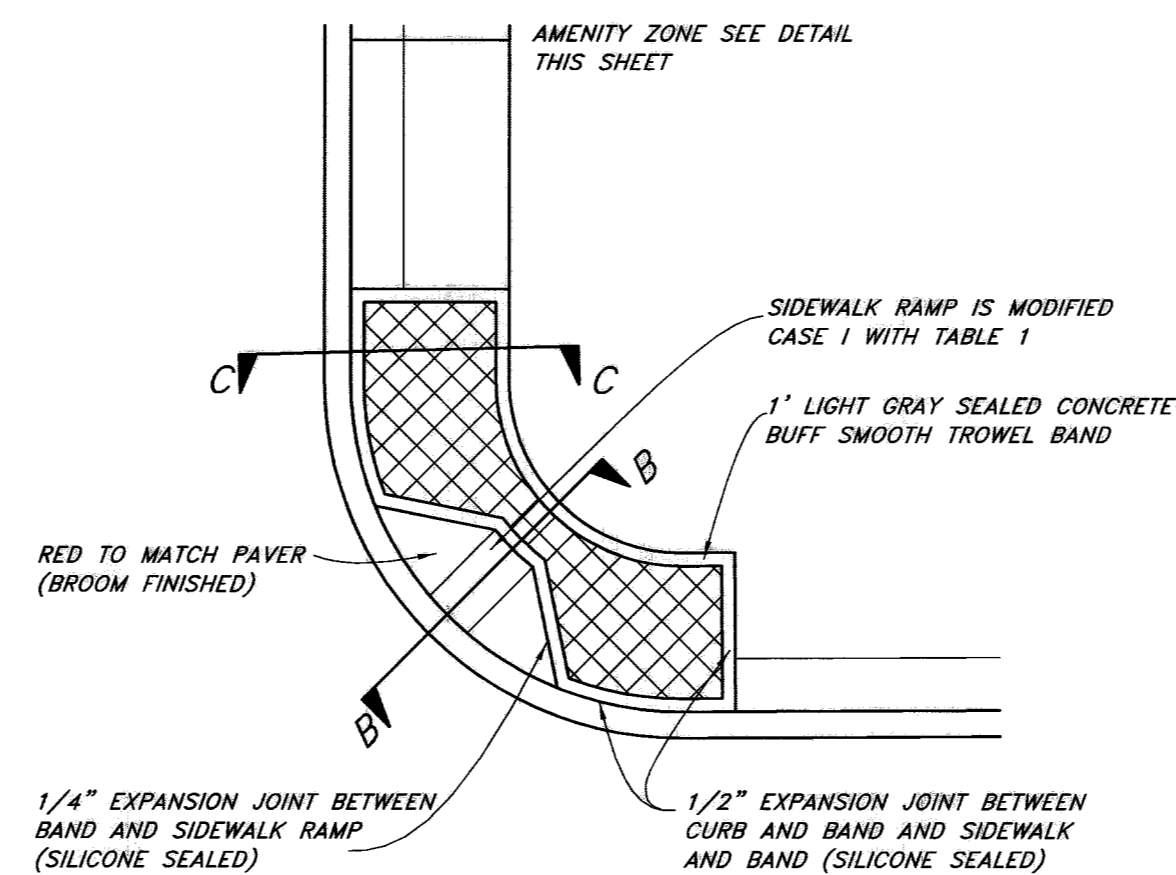

PLAN

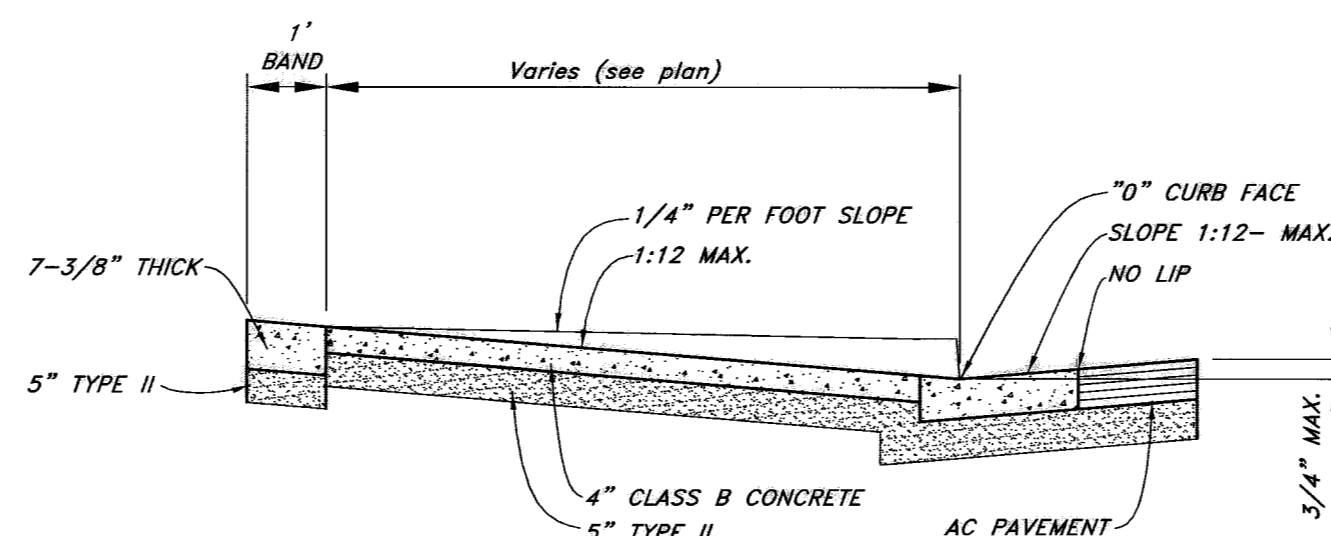


SECTION B-B

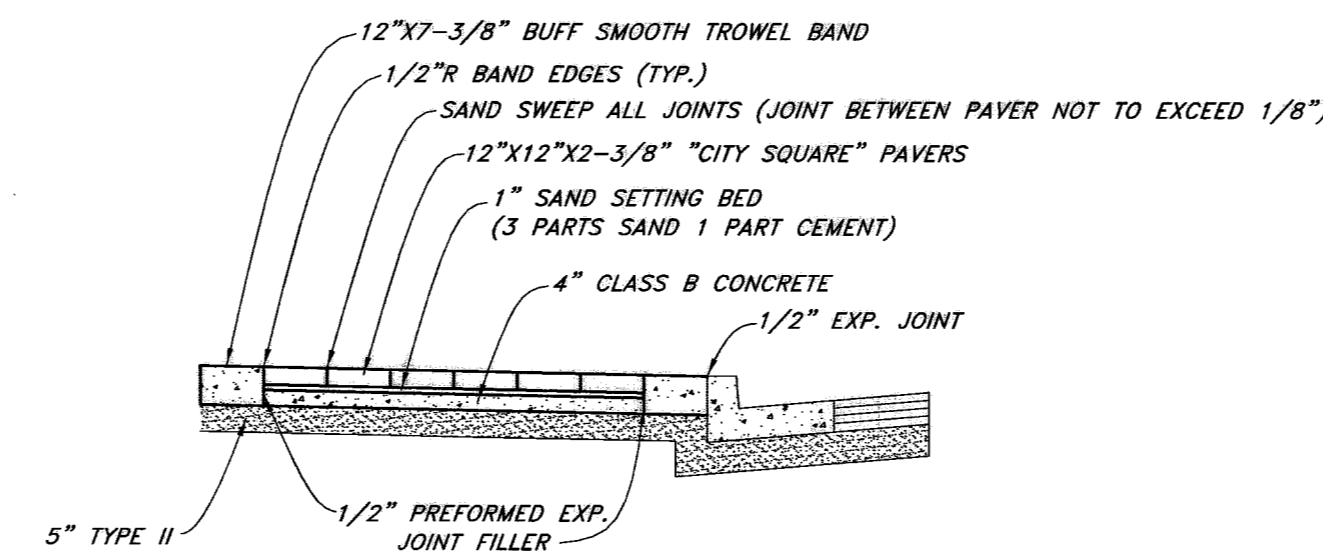

SECTION C-C


5 Handicap Access Ramp Detail

Not to Scale

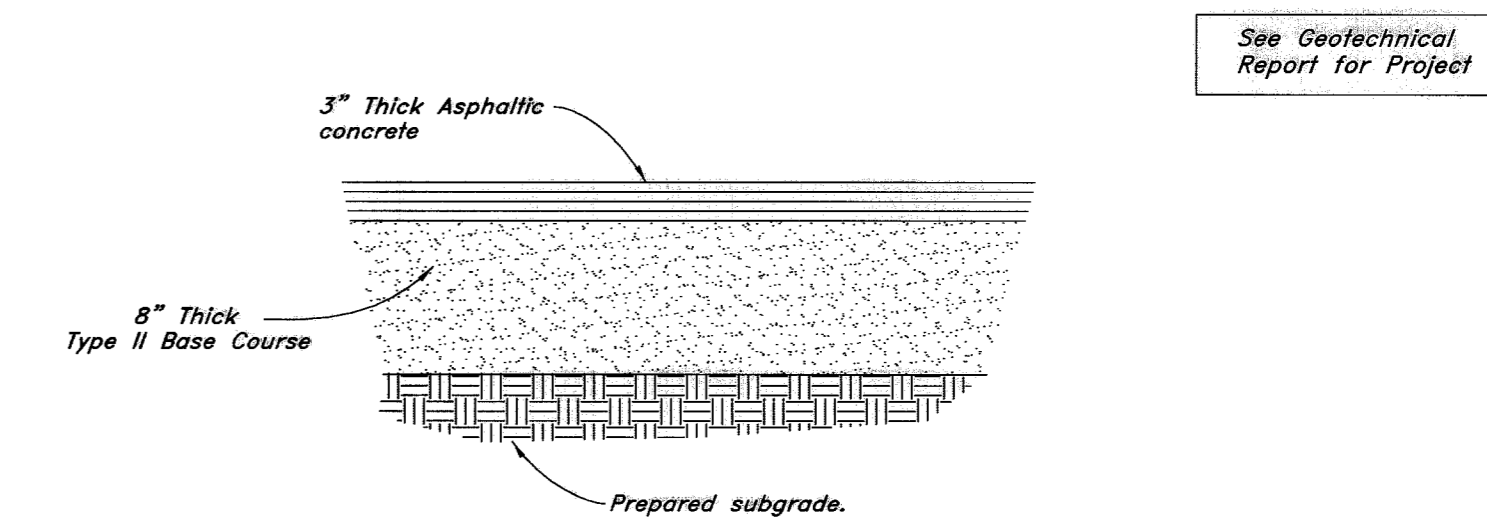


3 Heavy Duty Asphalt Section

Not to Scale

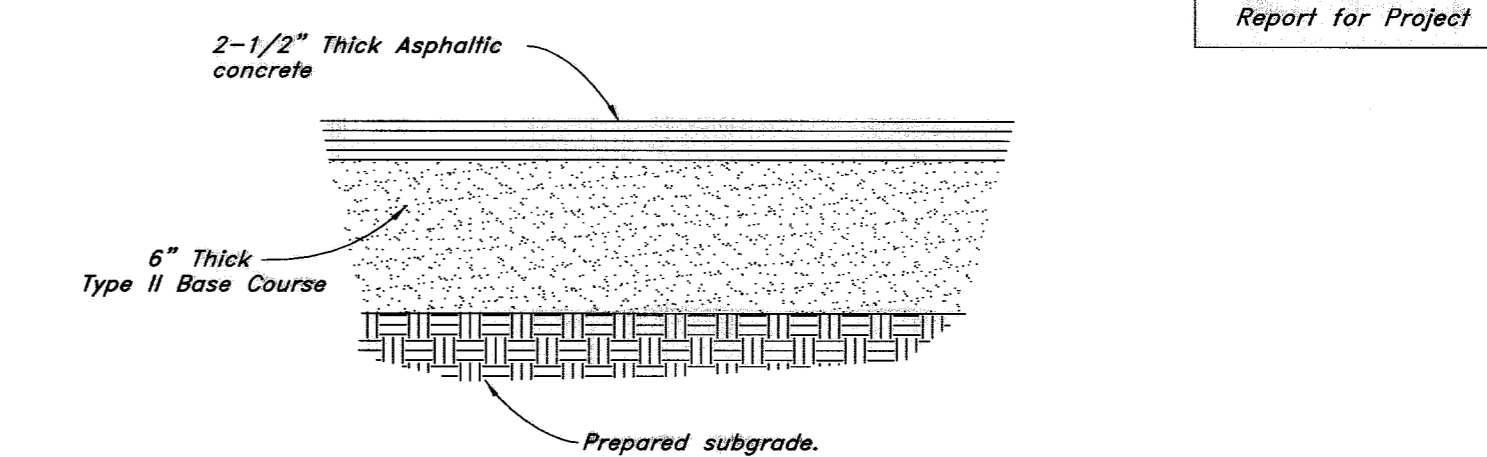

2 Standard Asphalt Section

Not to Scale

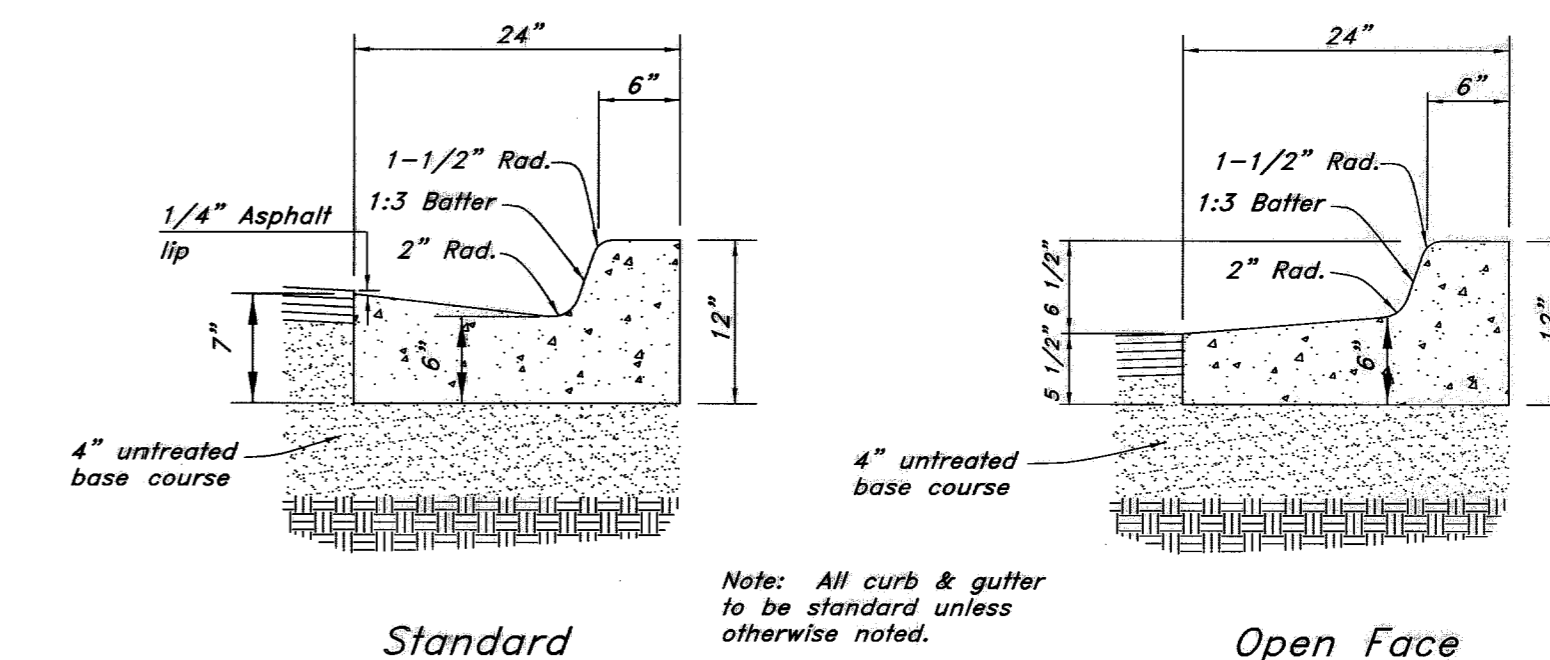


1 24" Curb and Gutter

Not to Scale

GREAT BASIN ENGINEERING - SOUTH
CONSULTING ENGINEERS and LAND SURVEYORS
2010 North Redwood Road, P.O. Box 16747
Salt Lake City, Utah 84116
Salt Lake City (801)521-8229 Ogden (801)394-7288 Fax (801)521-9551

Details
Montecito Marketplace - Phase 1
SE Corner of Durango Drive & Elkhorn Road
Las Vegas, Nevada

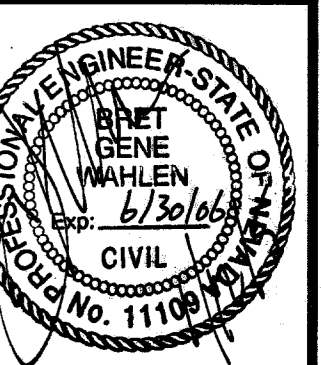

11 Jan, 2005

SHEET NO.

16

SMC3320T

107V4300