



REVISIONS:

01-28-08	ISSUED FOR CONSTRUCTION
----------	-------------------------

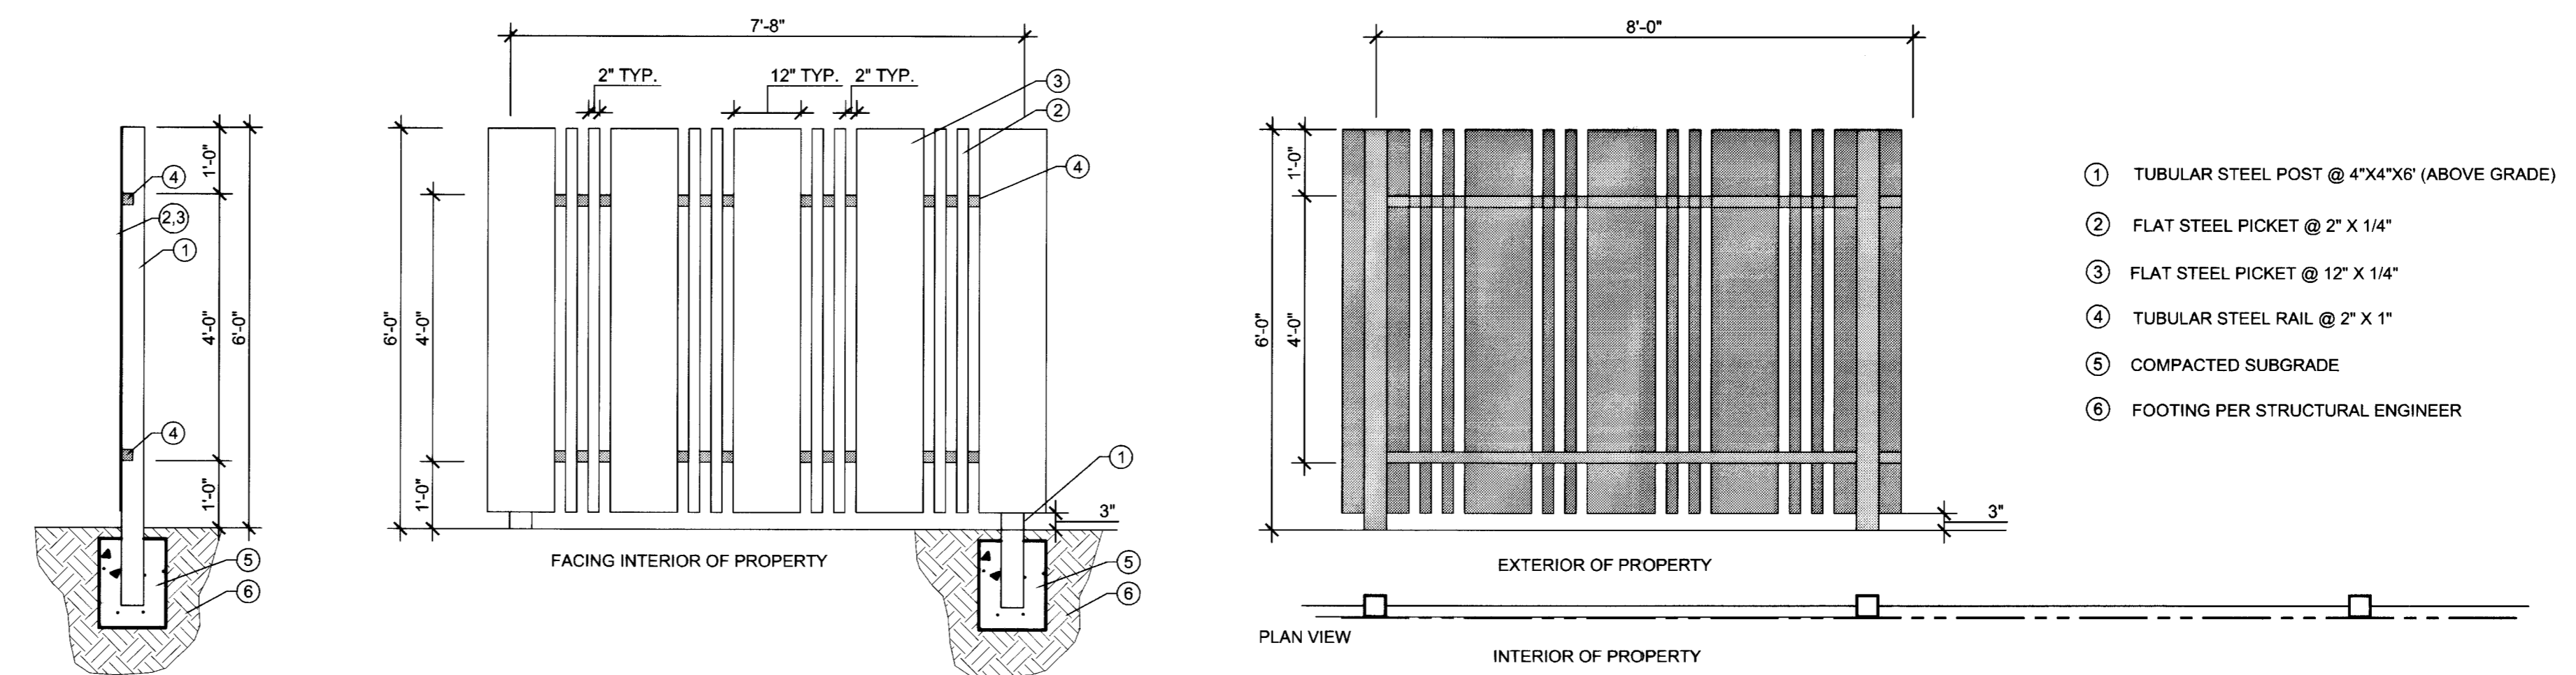


PERIMETER FENCE 1
SCALE: NTS

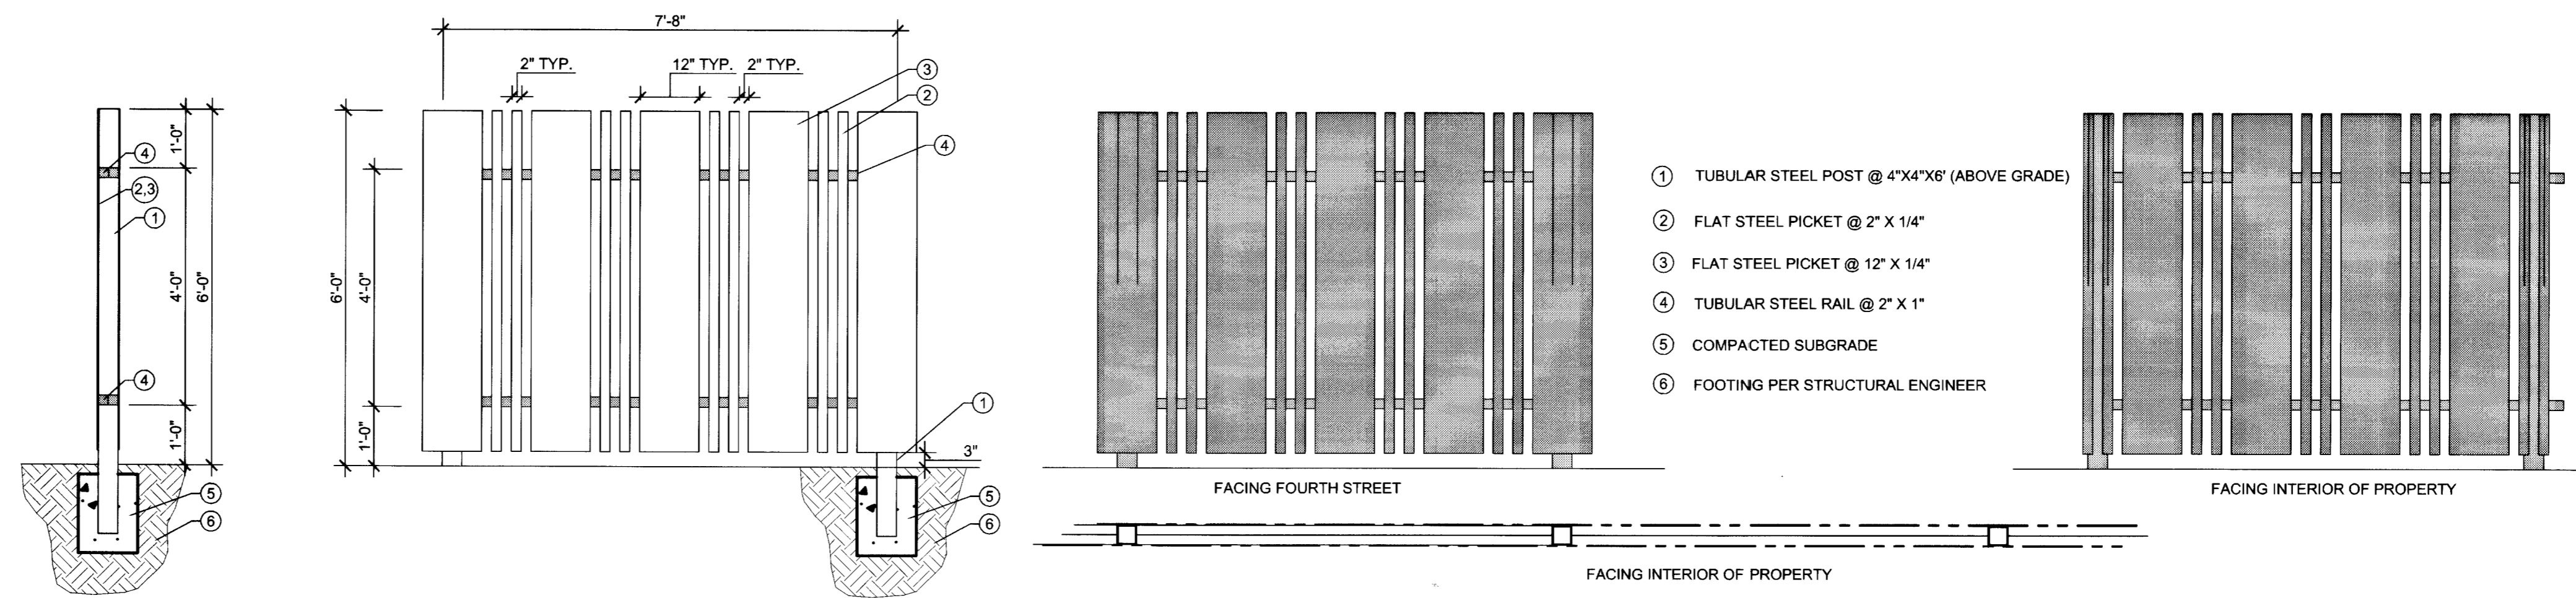

SCREEN FENCE 2
SCALE: NTS

MEET LAS VEGAS STRUCTURAL REDESIGN
233 S. 4TH STREET
LAS VEGAS, NEVADA

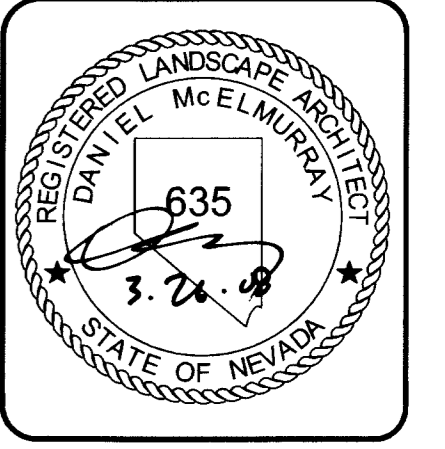

SHEET TITLE:
CONSTRUCTION DETAILS

PROJECT NO.: 751
DRAWN BY: HV
CHECKED BY: DM
SCALE: AS INDICATED
DATE: 06-19-07

12 of 18
LCD-2
107V5026

H27113