



SCALE: N.T.S. STREET LIGHT ADAPTER K

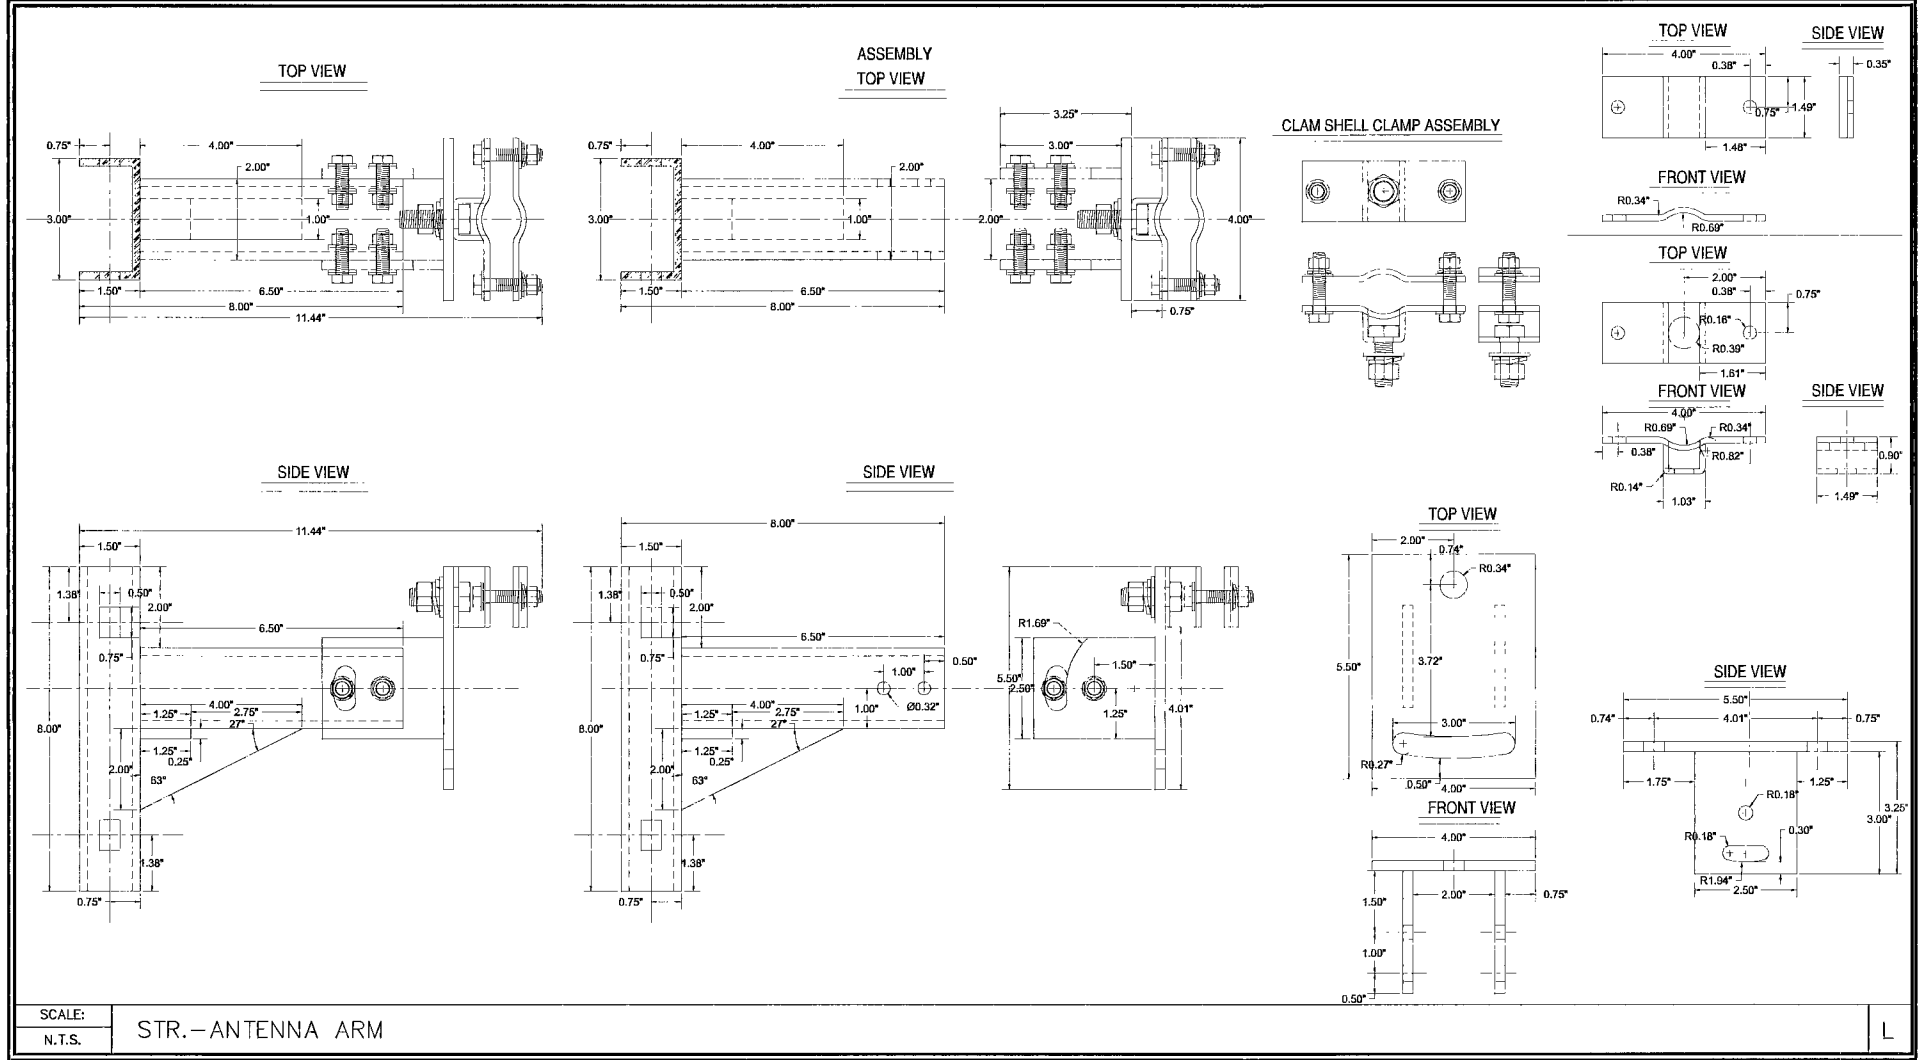

SCALE: N.T.S. STR.-ANTENNA ARM L

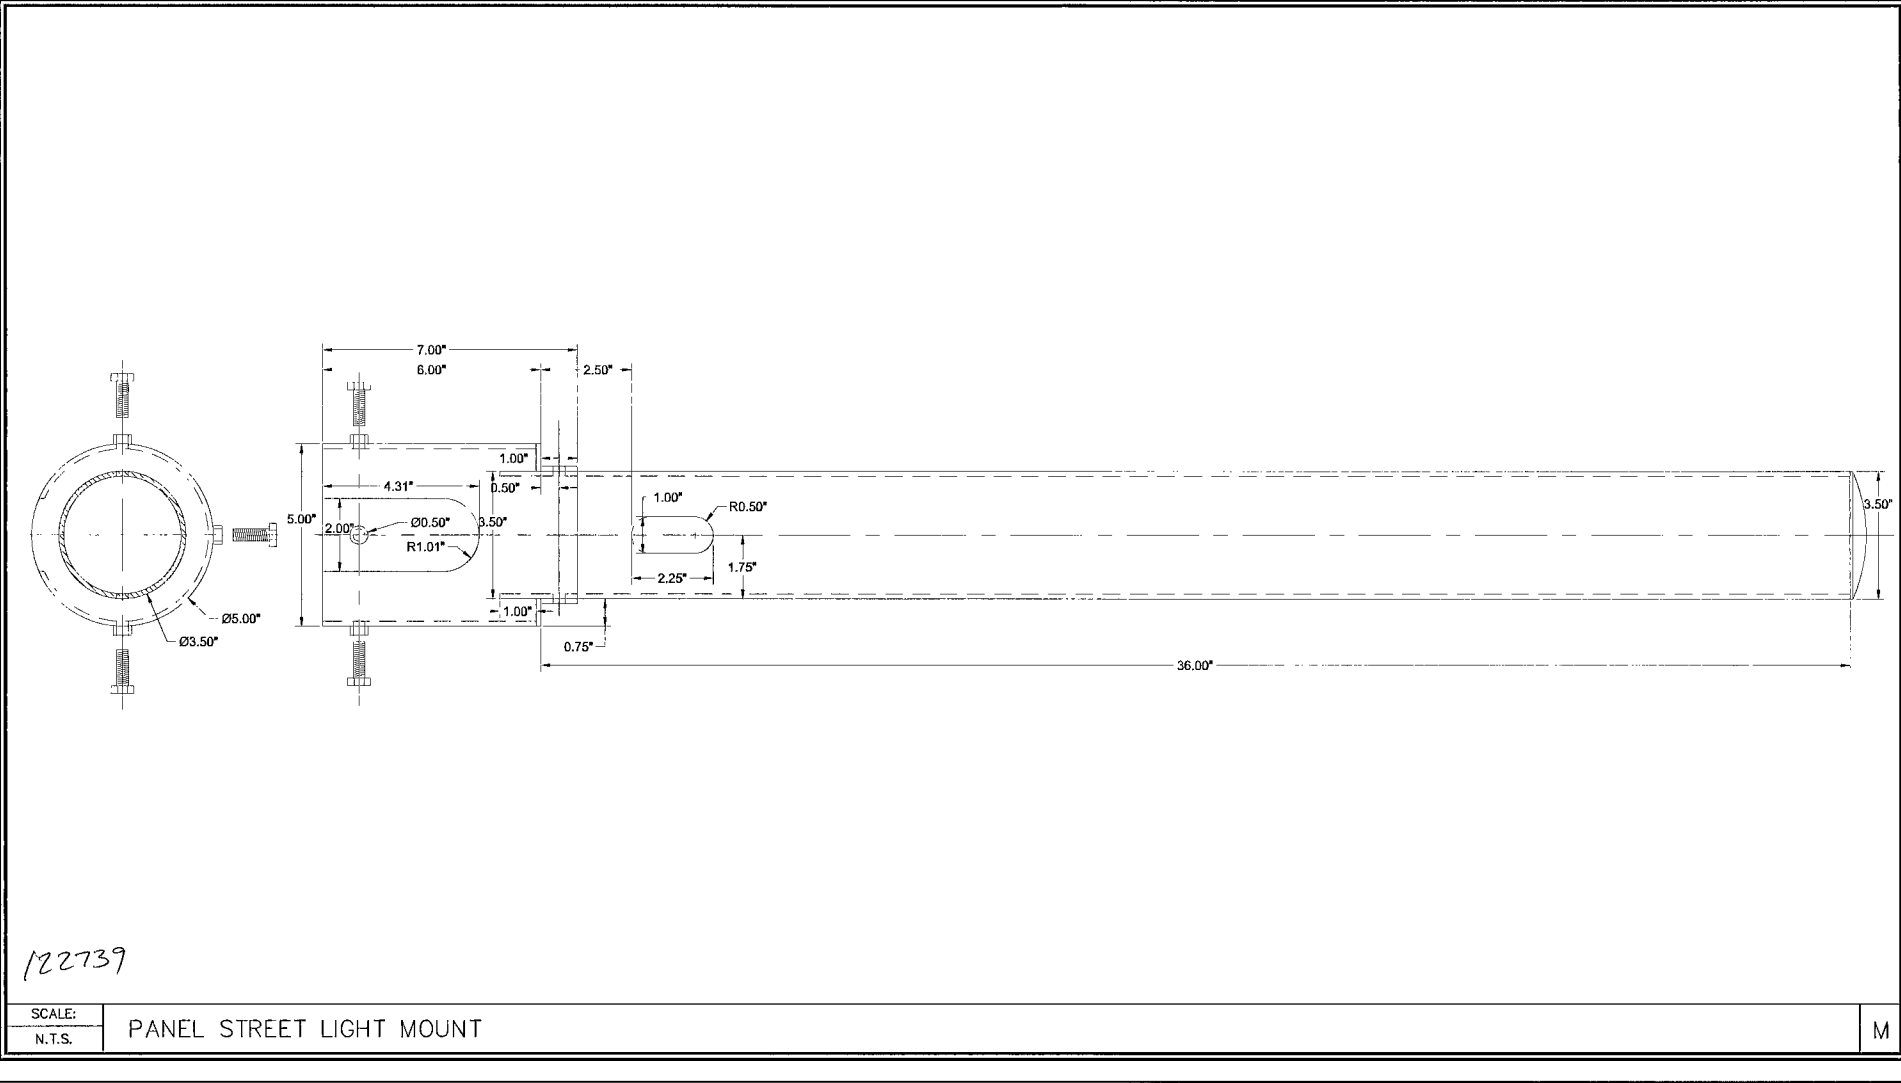

SCALE: N.T.S. PANEL STREET LIGHT MOUNT M

PROJECT INFORMATION:

SPR1009NV-SUMN051
LAS VEGAS, NV 89117

CURRENT ISSUE DATE:

03/26/2010

PERMIT SUBMISSION:

REV.: DATE: DESCRIPTION: BY:

REV.	DATE	DESCRIPTION	BY

PLANS BY:

REP:

COMMENTS:

H # 37511
 DWG # 10705422-T&C

SHEET TITLE:

TYPICALS 3

SHEET NUMBER: REVISION: