


APPROXIMATE QUANTITIES - THIS SHEET				QUANTITY
ITEM	DESCRIPTION	UNIT	R.S.H.	C.L.V.
201.I	ROADWAY EXCAVATION - UNCLASSIFIED	CY	5263	59
200.II	REMOVE CURB & GUTTER	LF	982	
200.II	REMOVE CONC. SIDEWALK & PRIVATE WALK	S.F.	4958	
200.II	REMOVE CONC. VALLEY GUTTER	S.F.	1749	
200.II	REMOVE BLOCK WALL	LF	188	
500.4	CONST. DROP INLET L=2'0"	EA	2	
500.5	CONST. CURB OUTLET STRUCTURE	EA	1	
122.218	INSTALL 18" PART CIRCLE CULVERT	LF	45	
122.224	INSTALL 24" PART CIRCLE CULVERT	LF	154	
340.1	CONST. CONC. CURB & GUTTER	LF	1655	113
340.2	CONST. CONC. ISLAND CURB & GUTTER	LF	1603	
340.3	CONST. CONC. SIDEWALK	S.F.	7430	1116
340.31	CONST. CONC. MEDIAN SURFACE	S.F.	1739	
340.4	CONST. COMMERCIAL DRIVEWAY	S.F.	238	
340.5	CONST. CONC. VALLEY GUTTER	S.F.	590	
510.2	CONST. BLOCK WALL	S.F.	513	
302.1	TYPE I GRAVEL BASE	CY	3012	45
302.2	TYPE II GRAVEL BASE	CY	1014	6
334.4	2" A.C. PAVEMENT	TON	9	
334.5	2 1/2" A.C. PAVEMENT	TON	70	
334.6	3" A.C. PAVEMENT	TON	1139	11
333.1	1/2" OPEN GRADE/PLANTMIX	S.Y.	675	63
410.2	RELOCATE CHAIN LINK FENCE (6')	LF	689	
512.51	ADJUST MANHOLE TO GRADE	EA	3	
560.08	RELOCATE FIRE HYDRANT	EA	1	
334.503	ASPHALT CONC. ISLAND SURFACE (1 1/2")	TON	32	
200.12	REMOVE & RESET WELD. W. FE. & ST. POSTS	LF	214	
334.800	BITUMINOUS PRIME COAT	GAL.	2205	19
910.340	MEDIAN A.C. COLORING	S.Y.		364

EXISTING UTILITIES ARE LOCATED ON THE PLANS FOR THE CONVENIENCE OF THE CONTRACTOR ONLY. THE CONTRACTOR SHALL BEAR FULL RESPONSIBILITY FOR PROTECTION OF UTILITIES AND THE CITY BEARS NO RESPONSIBILITY FOR UTILITIES NOT SHOWN ON THE PLANS OR NOT IN THE LOCATION SHOWN ON THE PLANS.

CURVE DATA					
NO.	DELTA	RADIUS	TANGENT	LENGTH	LOC.
A	180°00'00"	1.50'	∞	4.71'	B.C.
B	20°24'29"	71.69'	12.90'	25.54'	B.C.
127	90°00'00"	20.00'	20.00'	31.42'	B.C.
128	90°00'00"	25.00'	25.00'	39.27'	B.C.
129	22°37'12"	60.00'	12.00'	23.69'	B.C.
130	22°37'12"	70.00'	14.00'	27.64'	B.C.
137	90°33'02"	20.00'	20.19'	31.61'	B.C.
167	89°26'58"	20.00'	19.81'	31.22'	B.C.
177	89°34'53"	20.00'	19.85'	31.27'	B.C.
187	90°25'07"	25.00'	25.18'	39.45'	B.C.

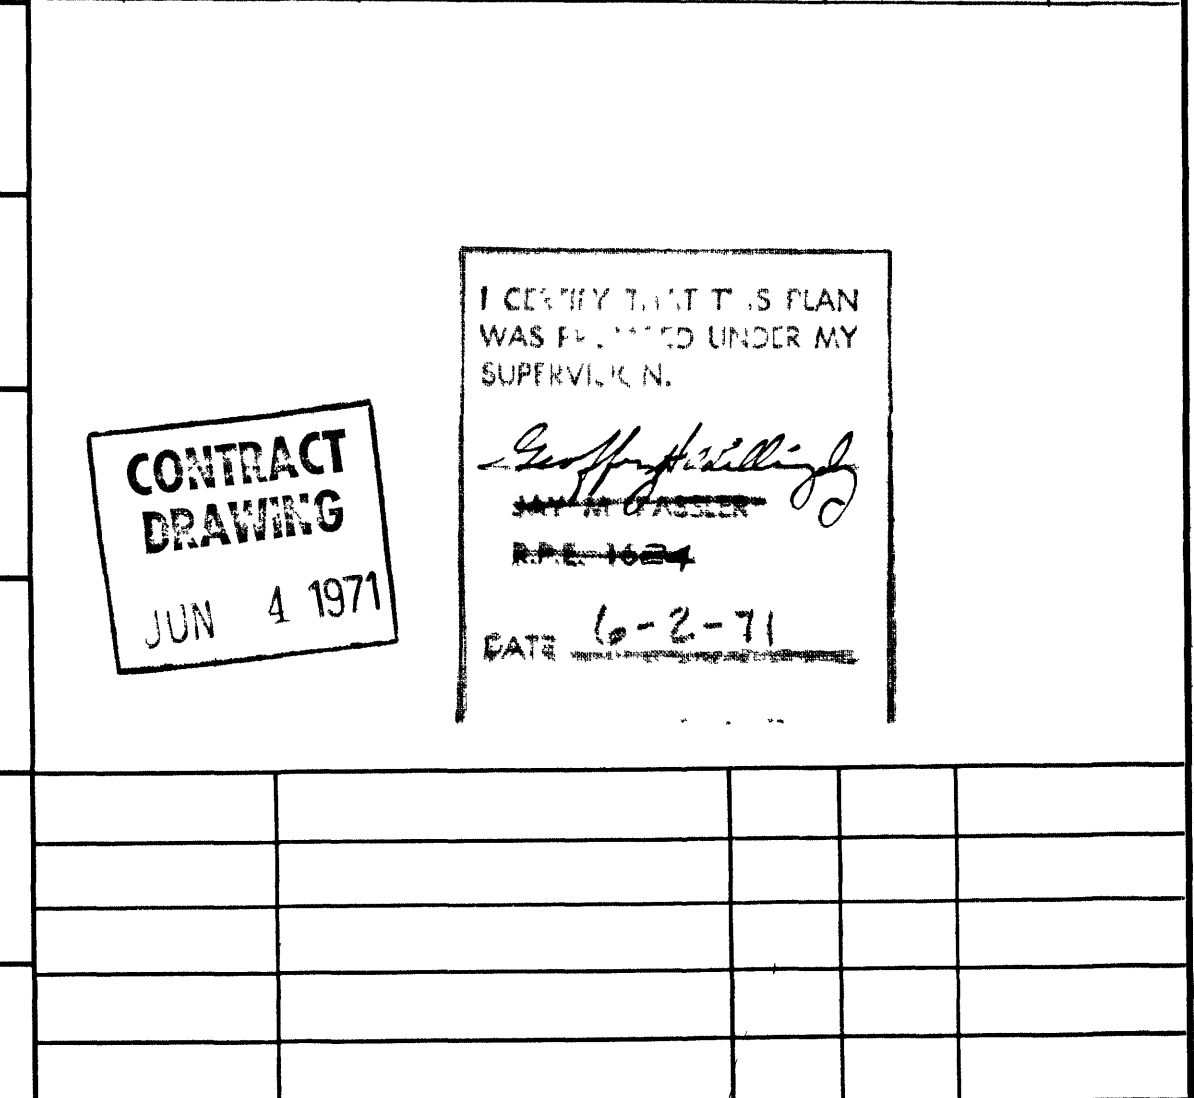

REVISION NO. DESCRIPTION BY DATE APPROVAL

REVISIONS

**CITY OF LAS VEGAS NEVADA**  
DEPARTMENT OF PUBLIC WORKS  
SERVICES DIVISION

**BRUCE STREET WIDENING**  
HARRIS AVE. TO OWENS AVE. - STA. 24+50 TO 34+00

W.O. NO. 7620 F.B.K. NO. 64-7X DATE 18 FEB 71 DRAWING NO. 107-V789B  
SC. (H) 1"=40' SC. (V) 1"=4' FILE NO.  
DES. LOUVIERE  
DR. VANTO  
APPROVED BY DIRECTOR OF PUBLIC WORKS  
DATE 6-4-71 SHEET 21 OF 31