
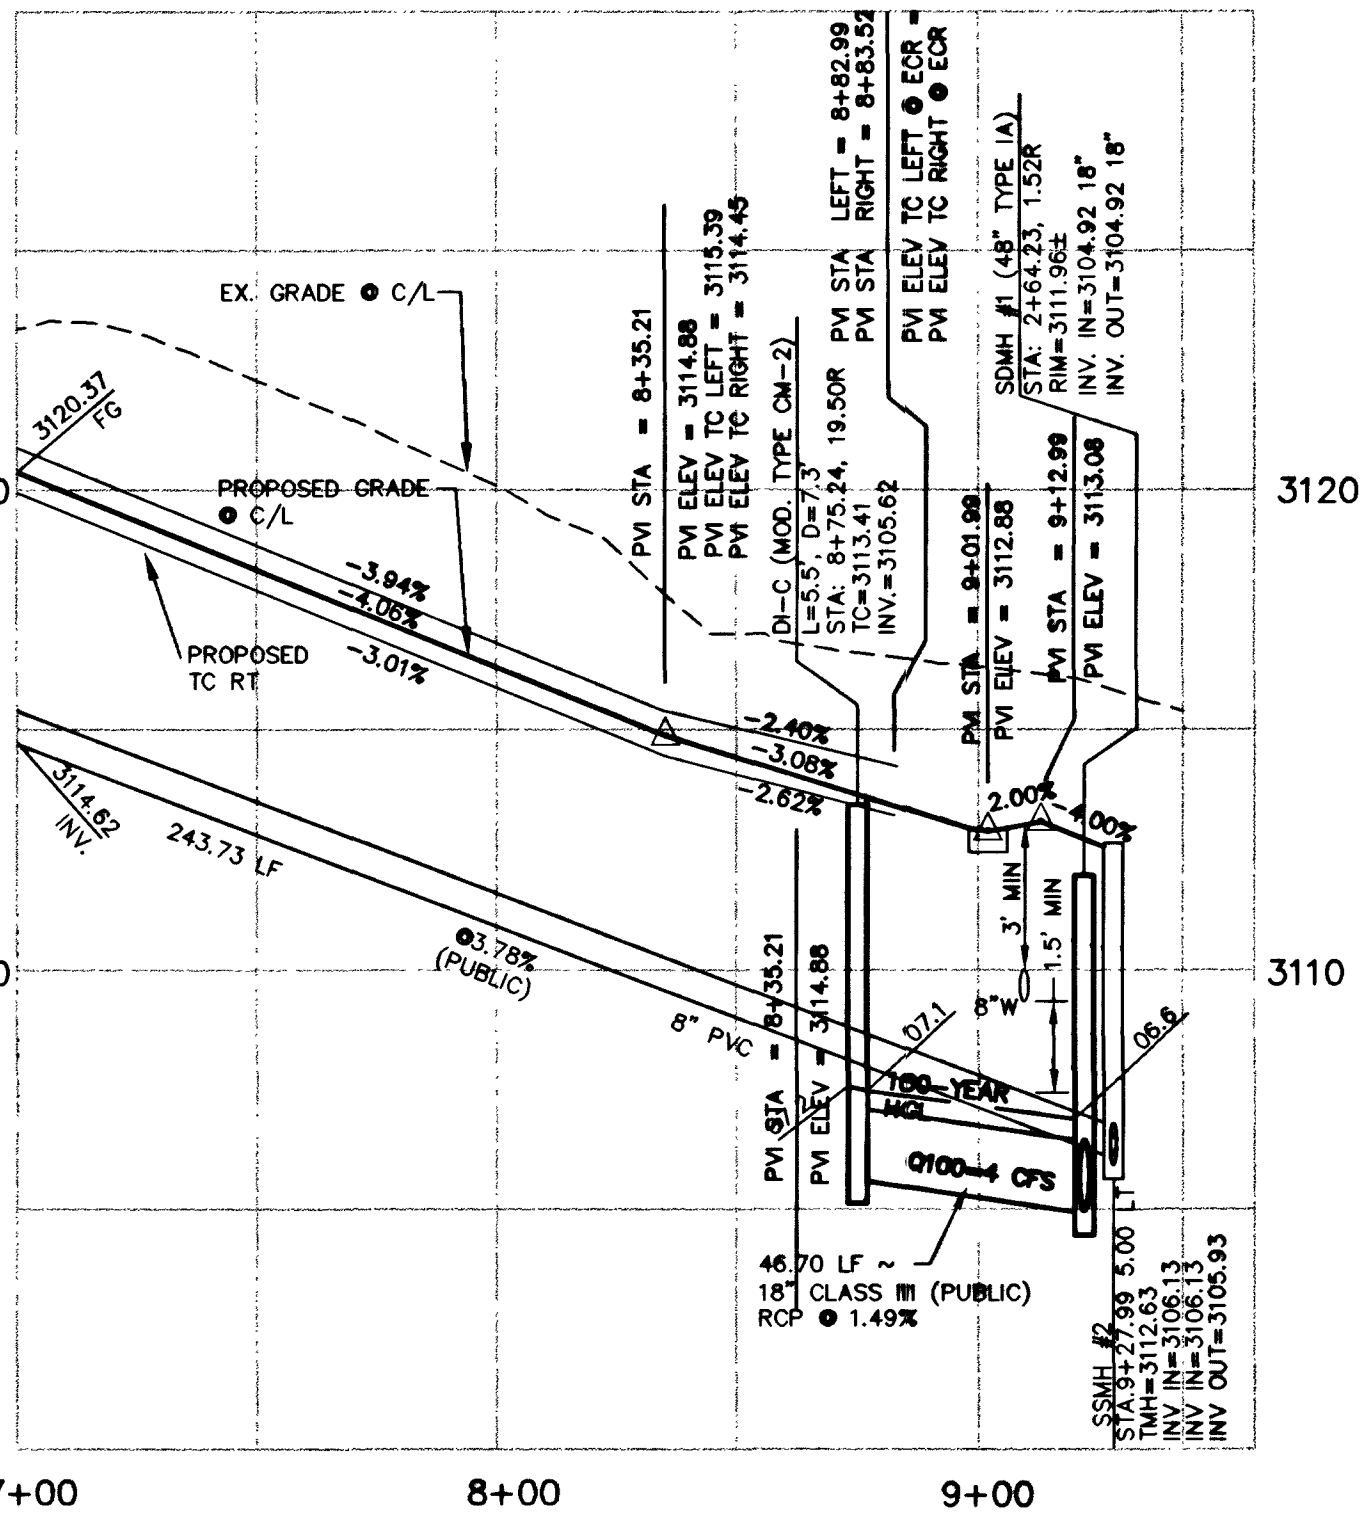


BACK OF CURB CURVE TABLE				
CURVE	DELTA	TANGENT	LENGTH	RADIUS
1	31°06'	8.00	16.00	280.50
2	14°52'35"	41.71	82.96	319.50
3	89°18'46"	19.76	31.18	20.00
4	90°00'00"	20.00	31.42	20.00
5	85°40'34"	22.09	33.40	20.00
6	95°22'03"	21.97	33.29	20.00
7	13°35'34"	51.31	102.13	430.50
8	10°53'54"	26.76	53.36	280.50
9	79°06'06"	16.52	27.61	20.00



CENTERLINE CURVE TABLE				
CURVE	DELTA	TANGENT	LENGTH	RADIUS
33	14°52'35"	39.17	81.49	300.00
41	15°33'49"	41.00	81.49	300.00

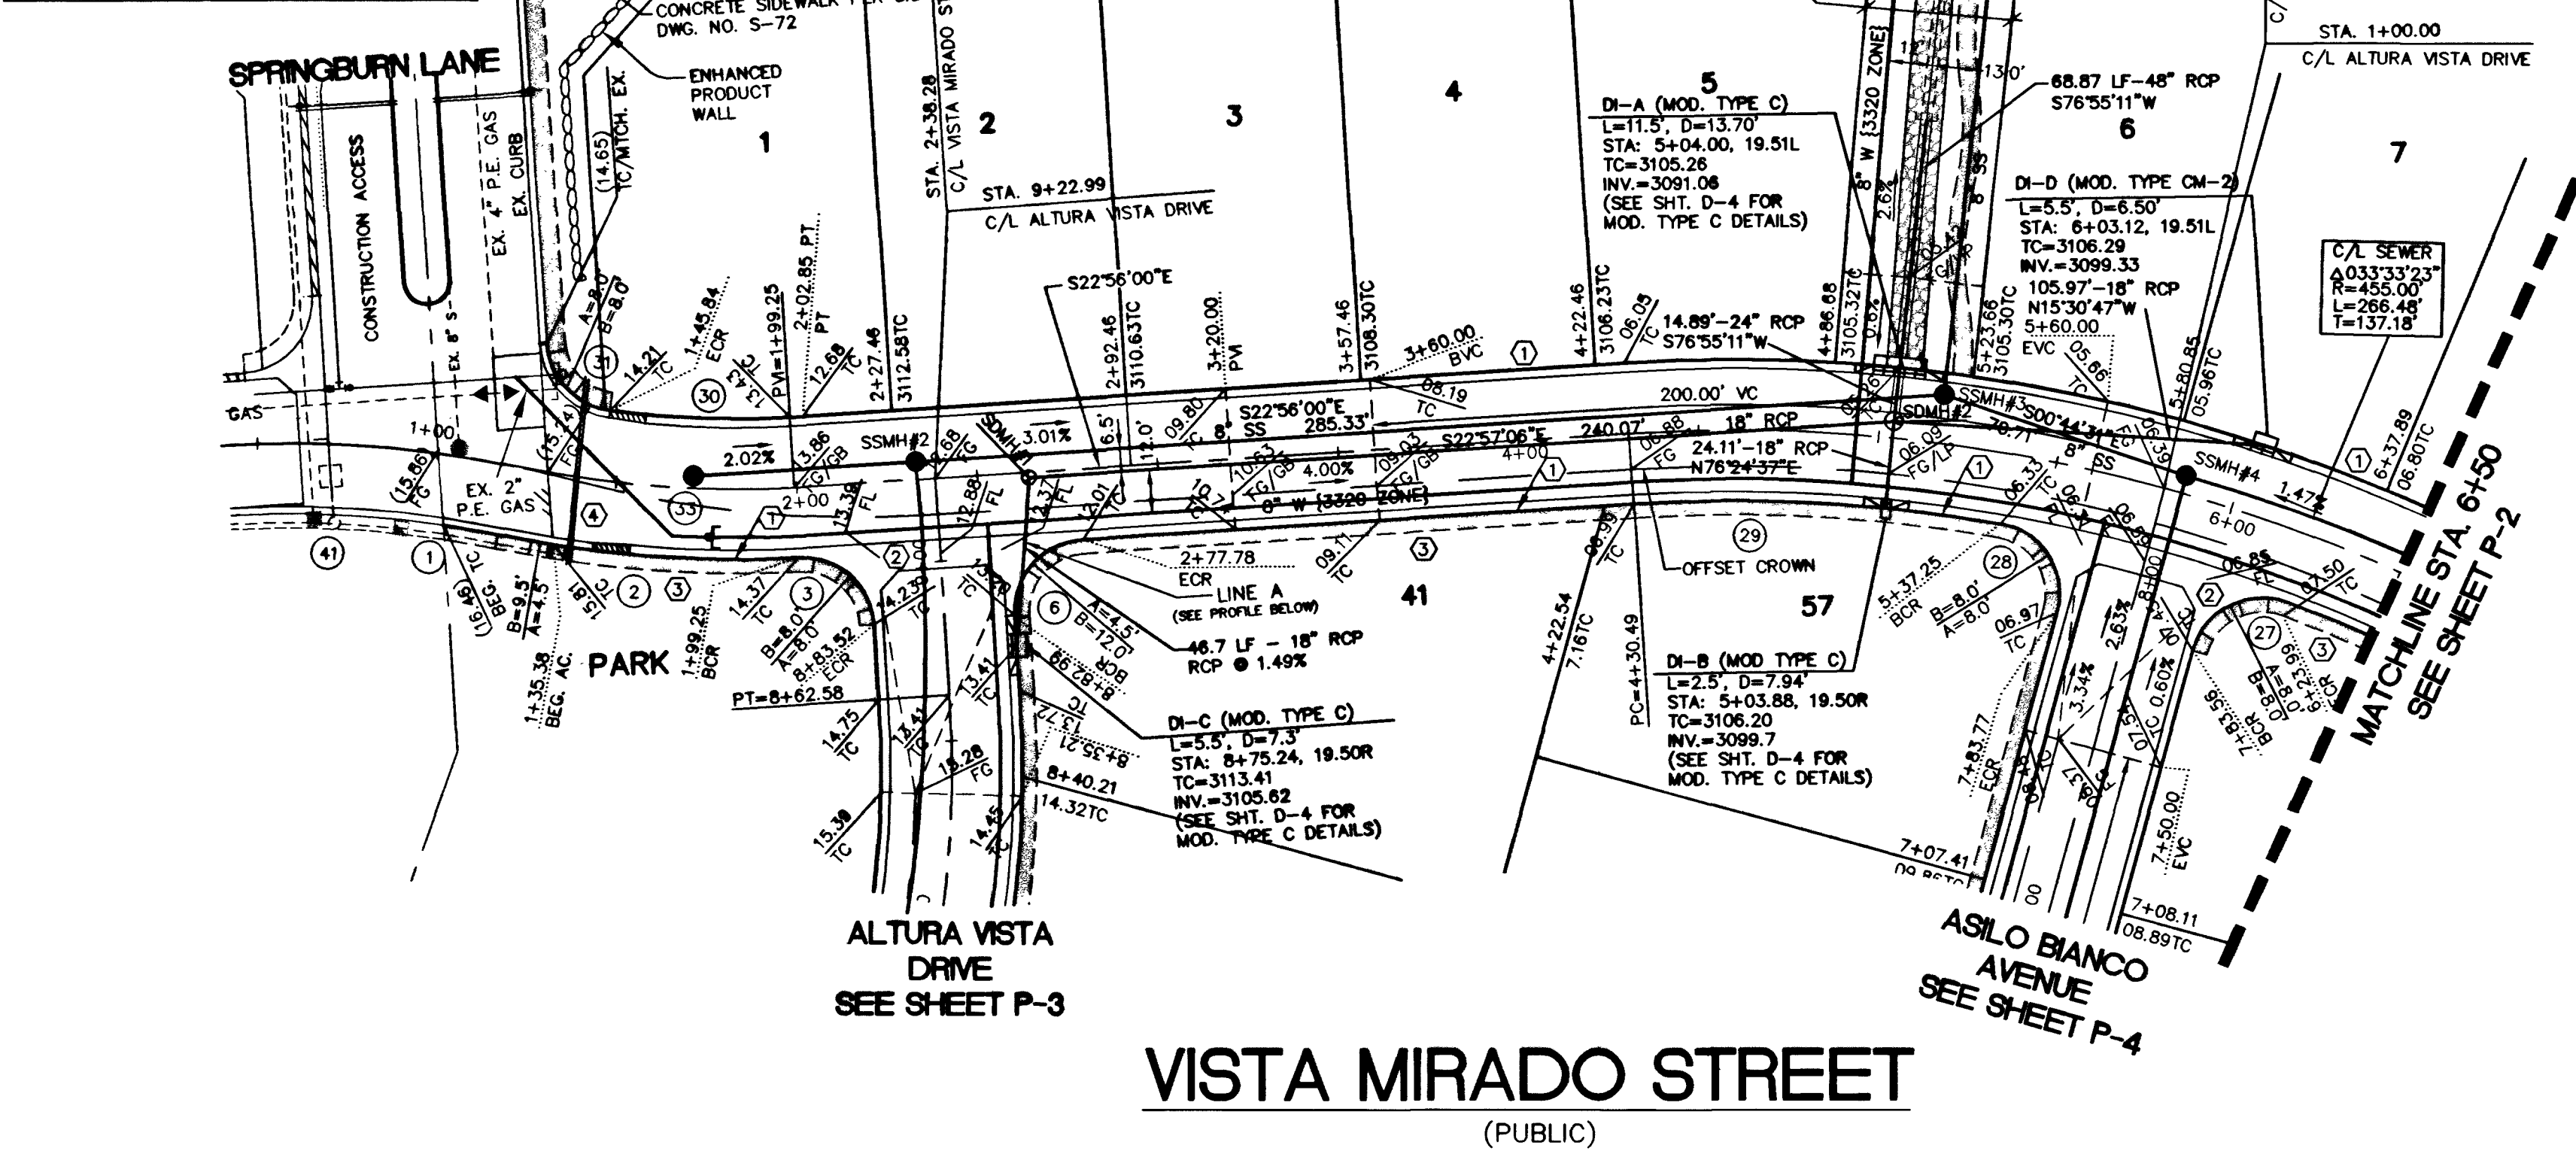


STORM DRAIN LINE 'A' PROFILE

SCALE
HORIZ. 1" = 40'
VERT. 1" = 4'

FOR REVIEW AND COMMENT ONLY
NOT FOR CONSTRUCTION

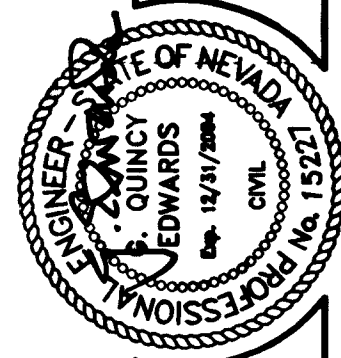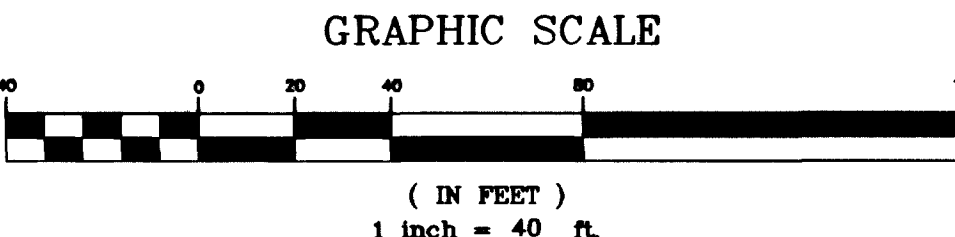


DATE: 7-9-09

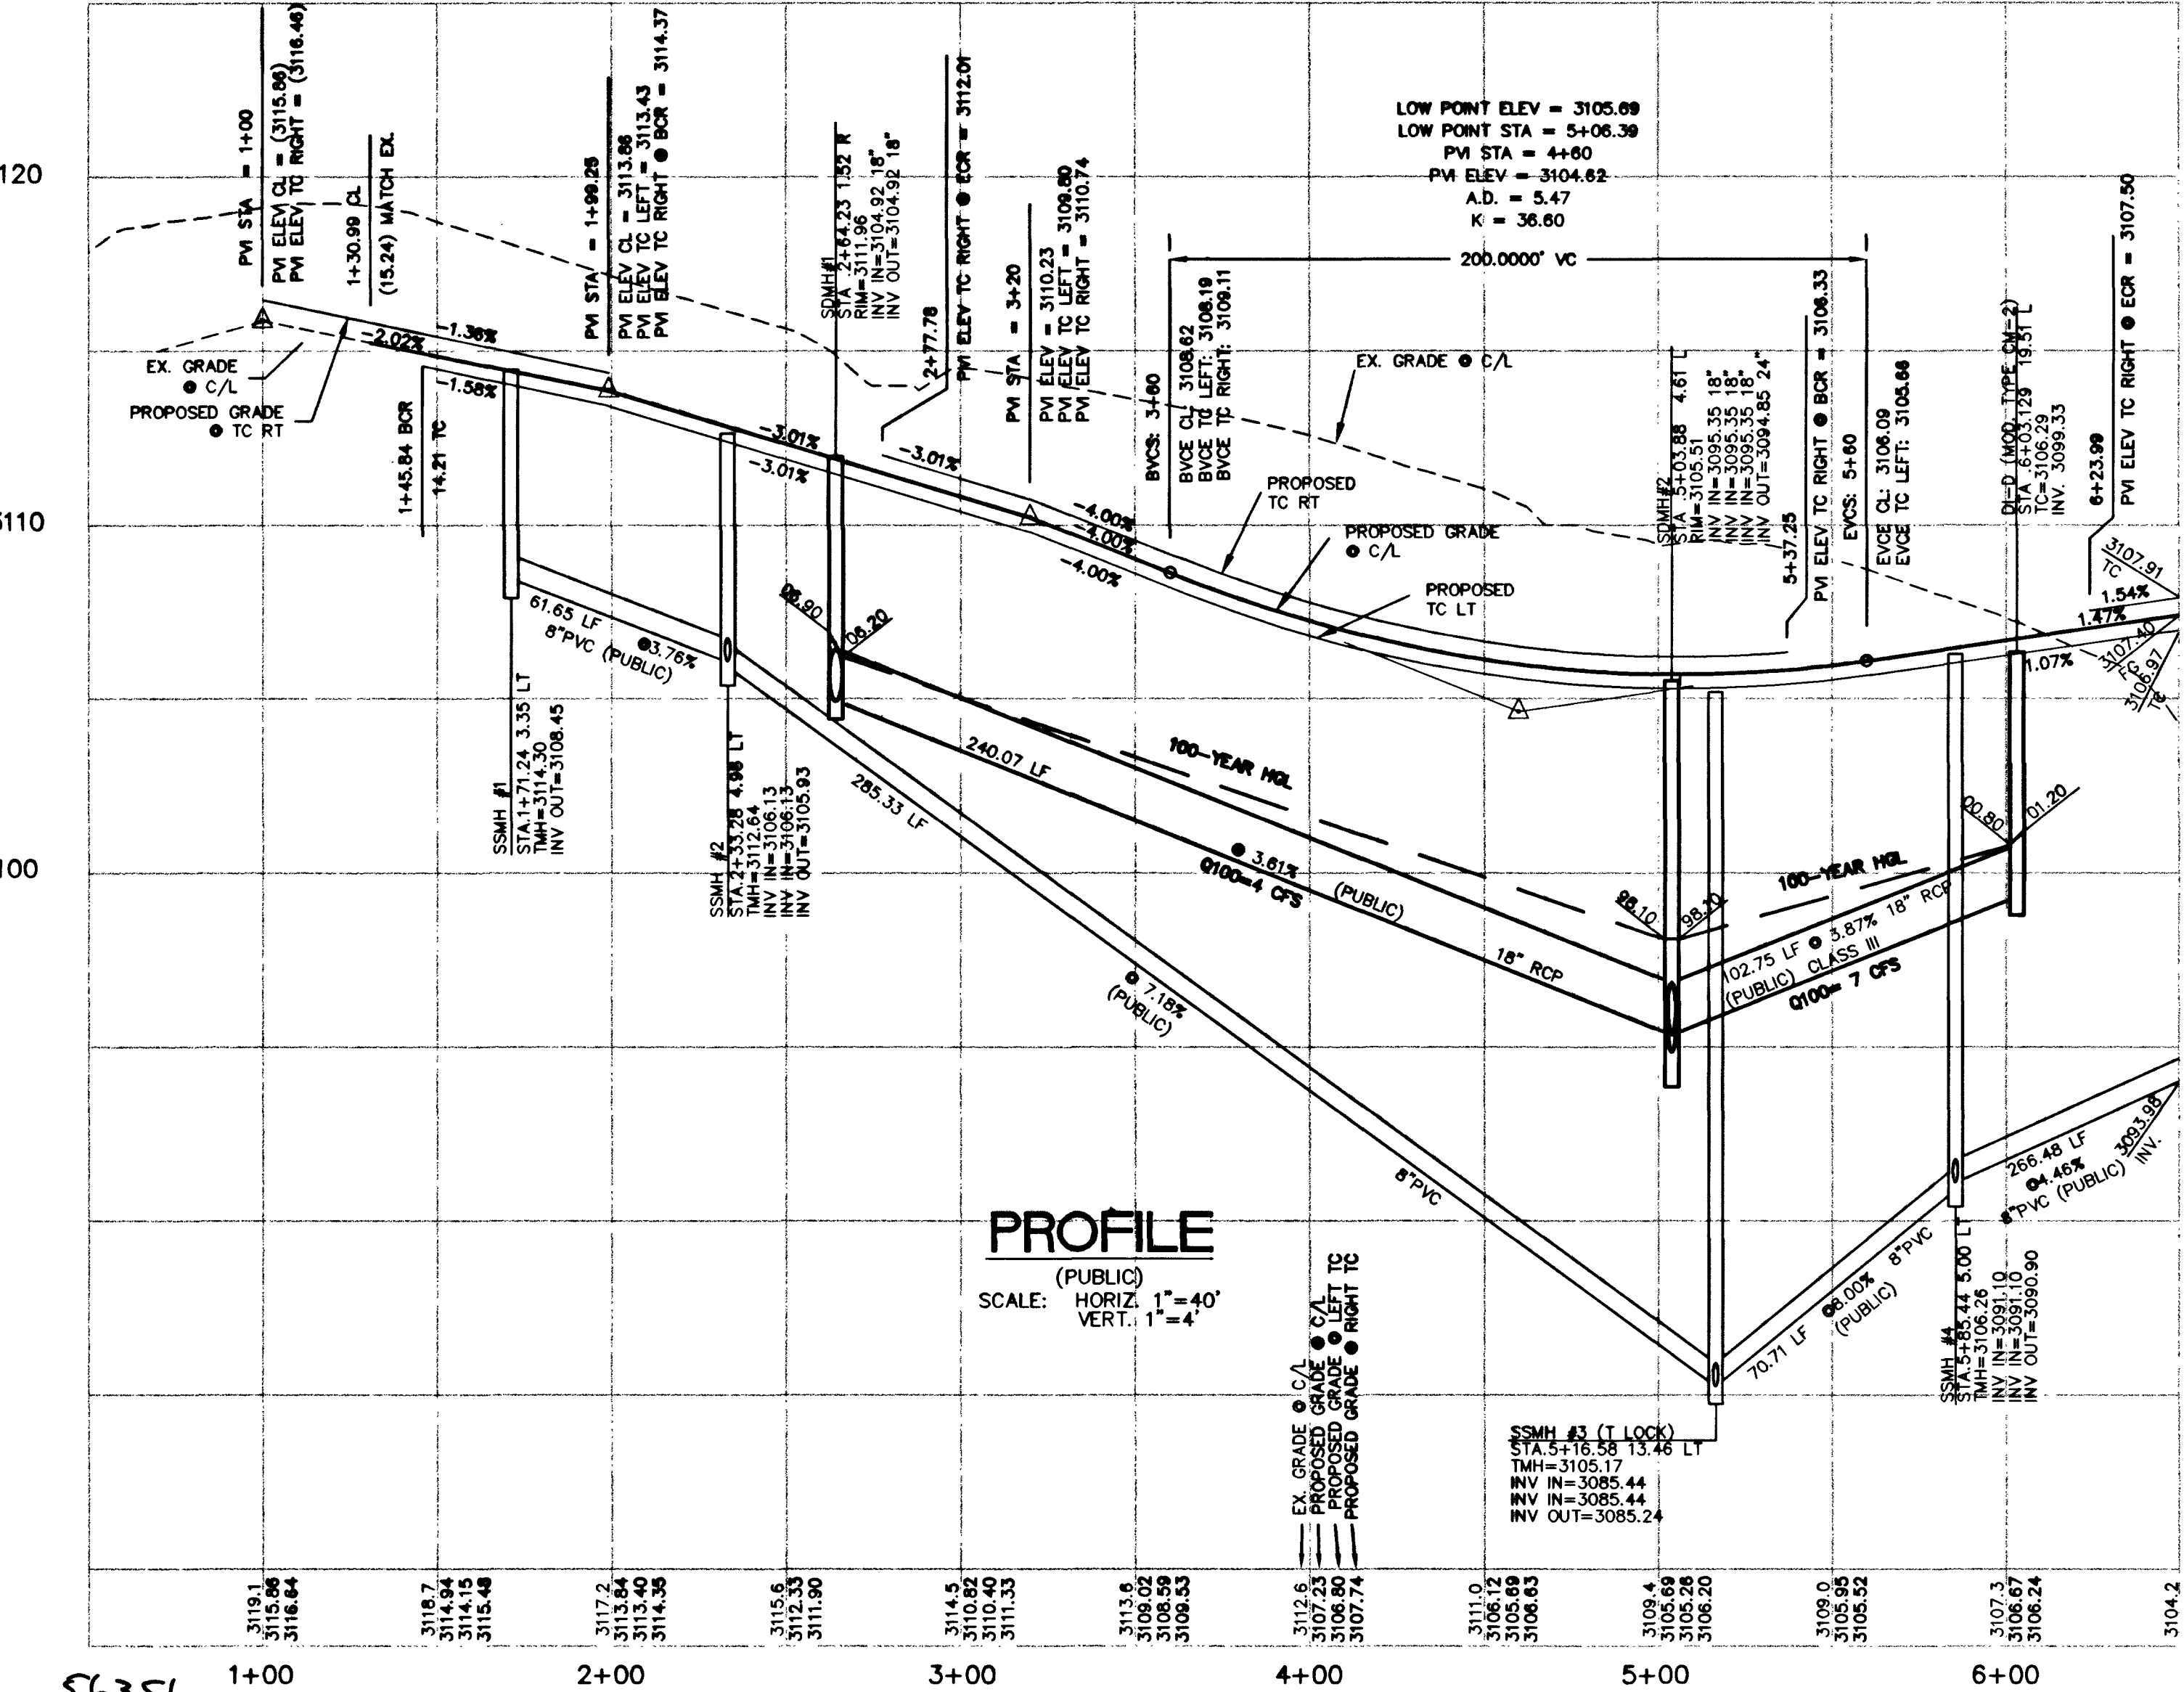

PROFILE

SCALE:
HORIZ. 1" = 40'
VERT. 1" = 4'

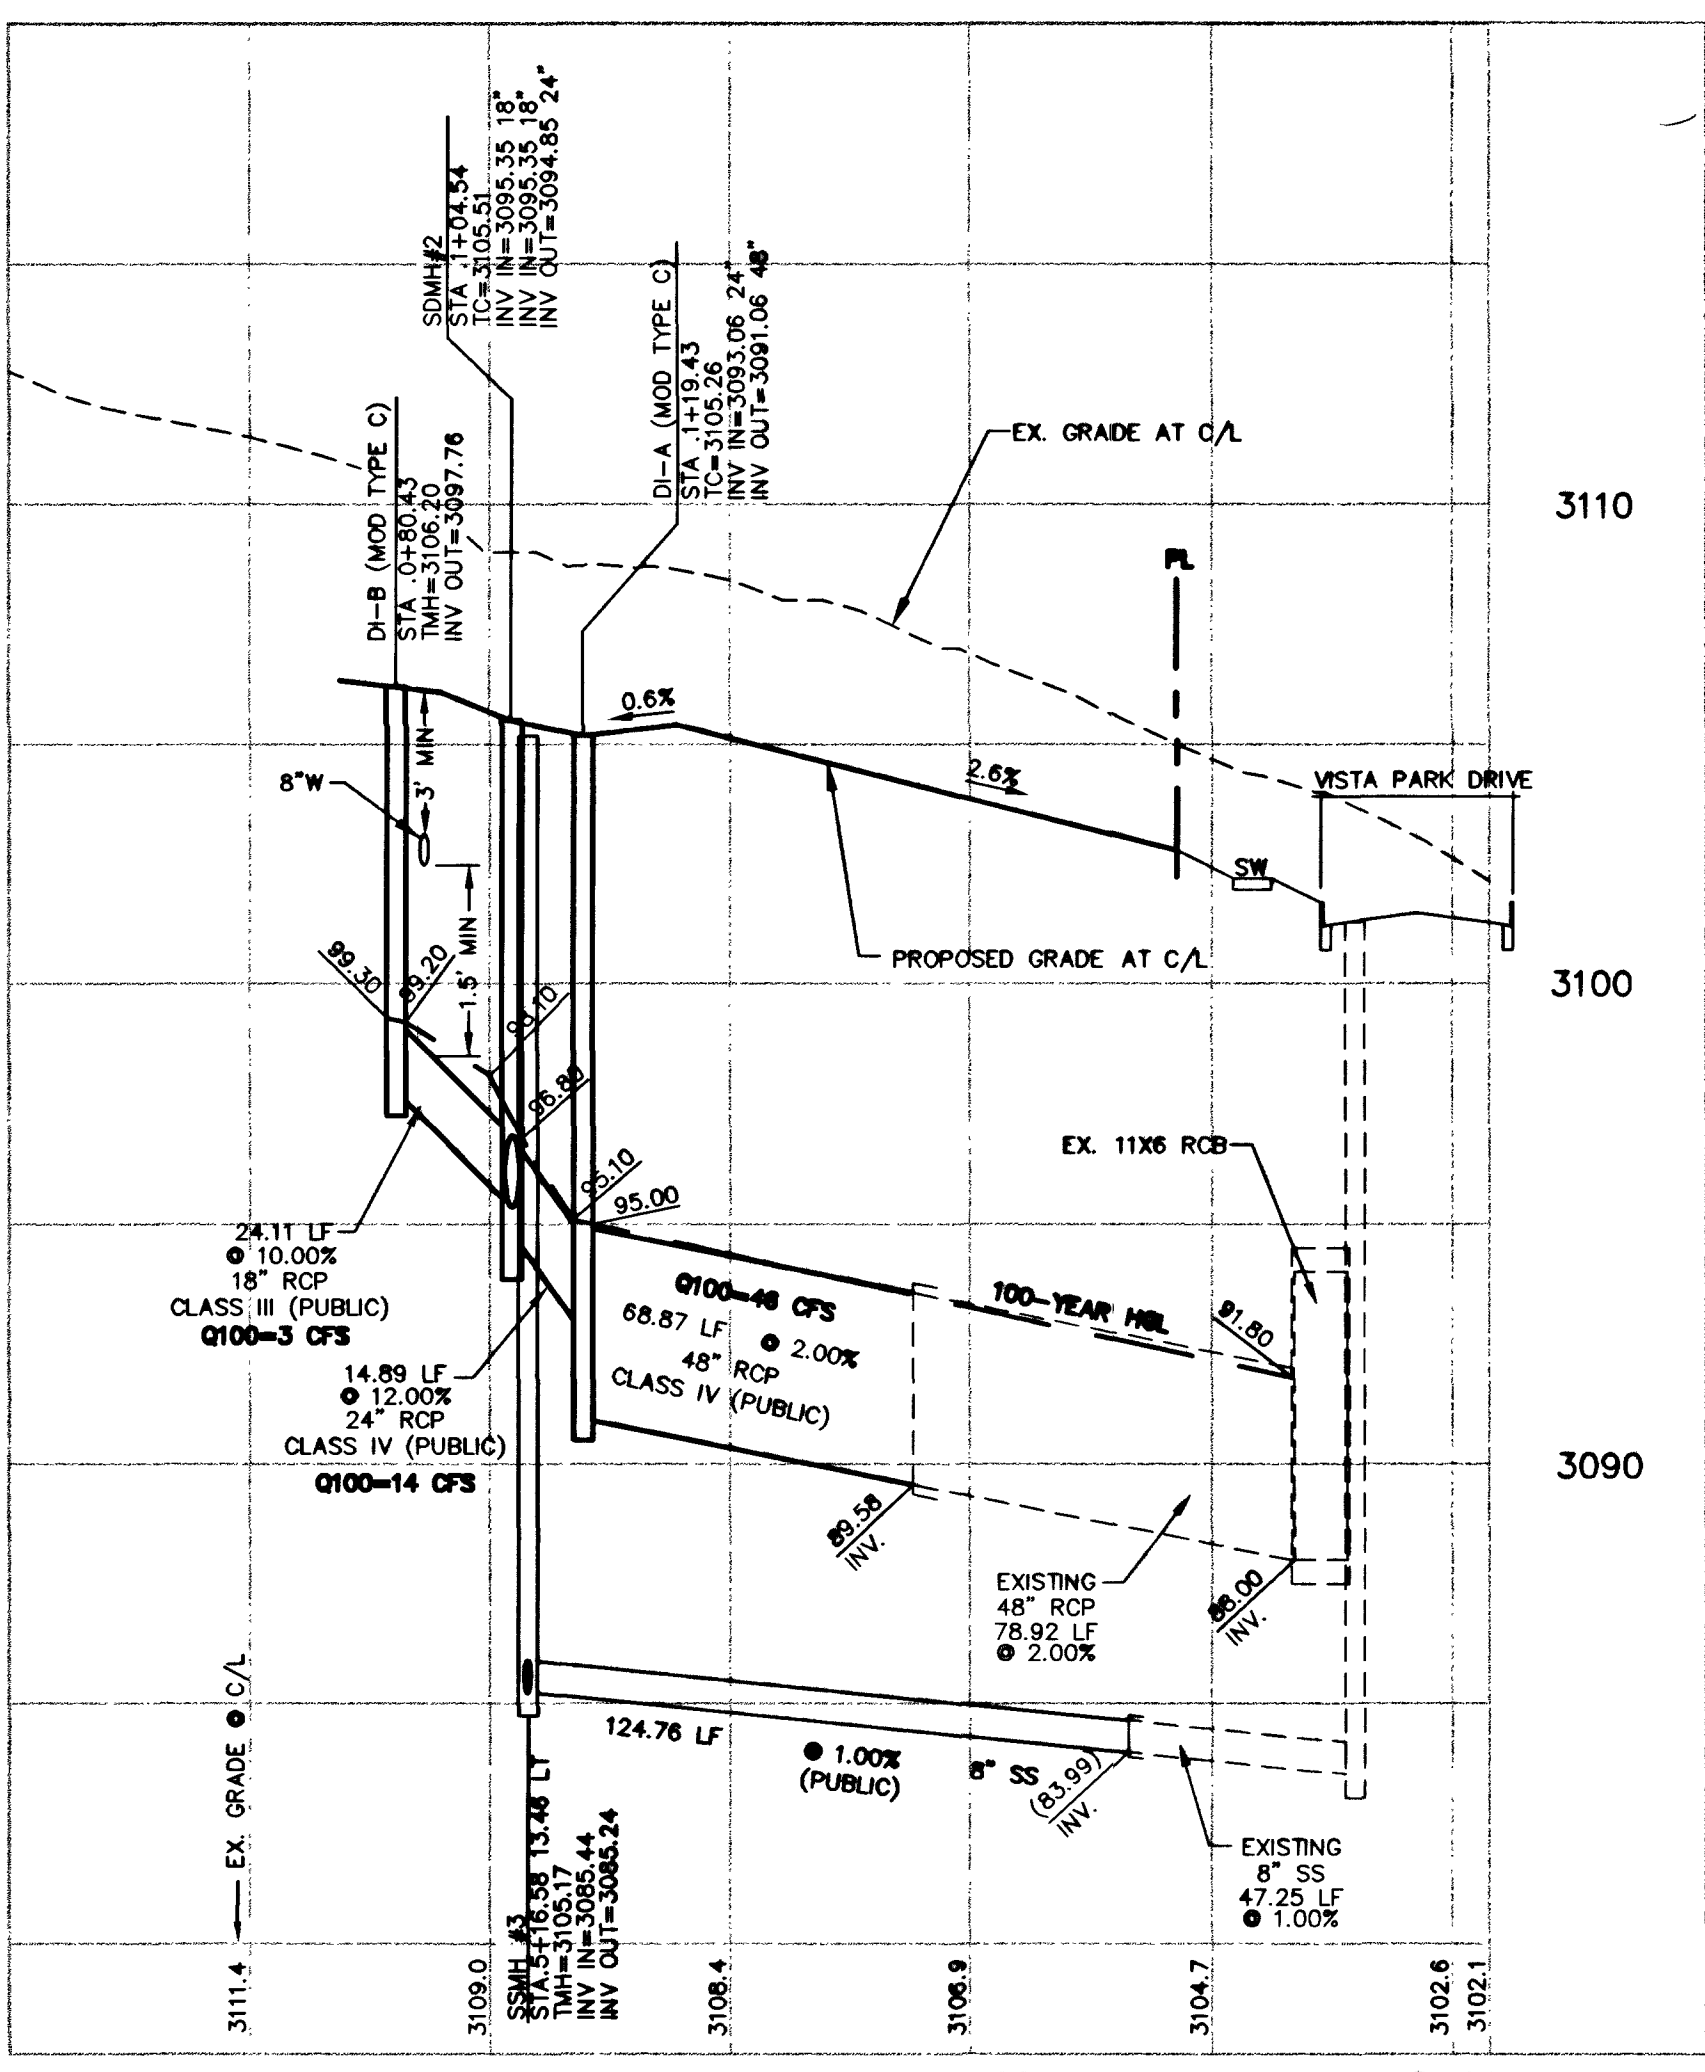

COMMON AREA UTILITY PROFILE


SCALE
HORIZ. 1" = 40'
VERT. 1" = 4'

APPROVED FOR CONSTRUCTION

LAS VEGAS VALLEY WATER DISTRICT DATE: 8/6/09

CONSTRUCTION NOTES

- 1. CONSTRUCT 30" ROLL TYPE CURB AND GUTTER PER SIS DWG. NO. S-48.
- 2. CONSTRUCT 8" WIDE CROSS GUTTER PER SIS DWG. NO. S-64.
- 3. CONSTRUCT 4" WIDE, 5" THICK CONCRETE SIDEWALK PER SIS DWG. NO. S-72.
- 4. INSTALL IRR. SLEEVES (2-4" SCHED. 40 PVC)

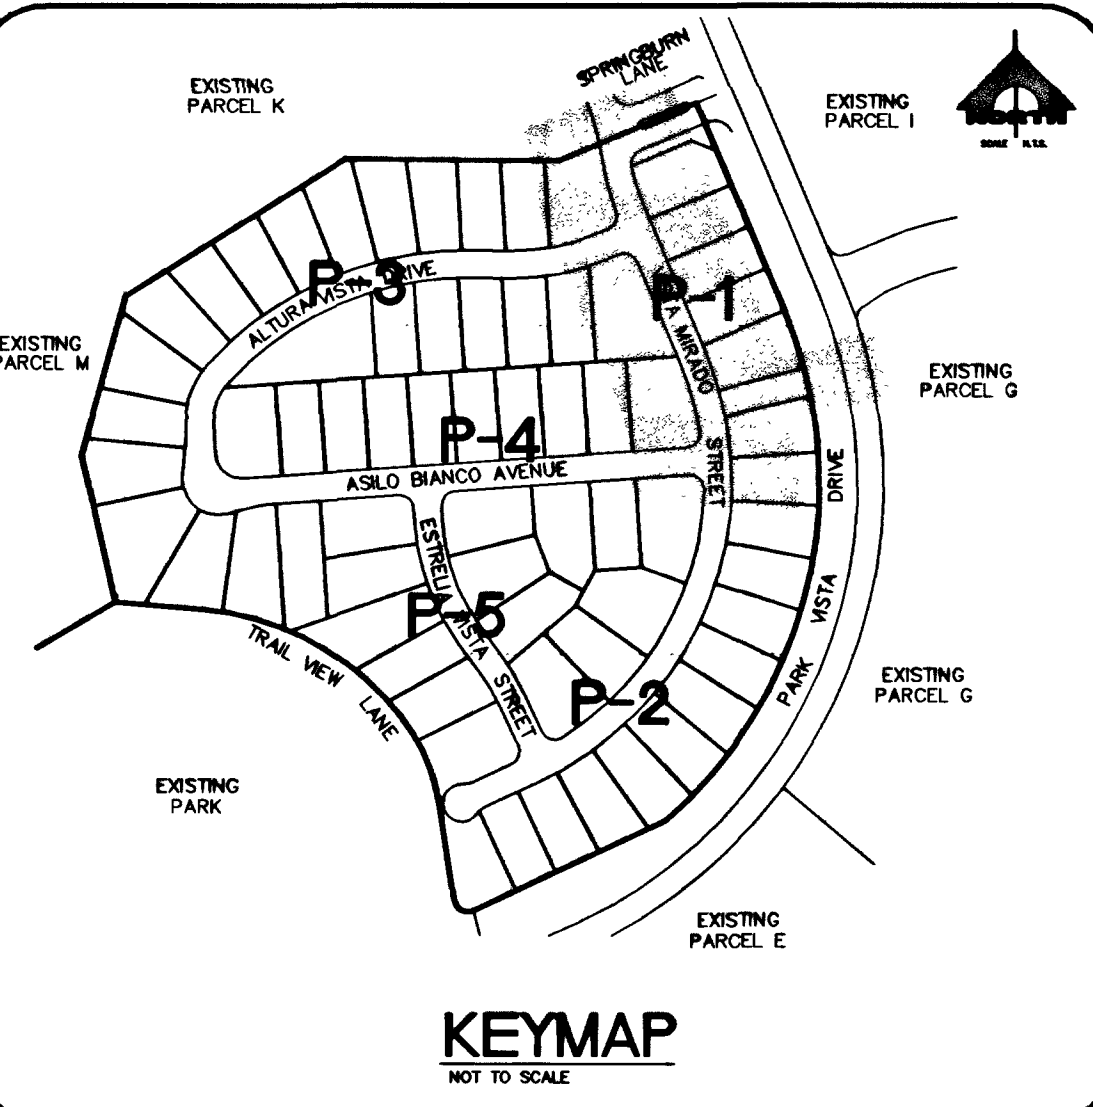

KEYMAP

BENCHMARK

CLV	DESC.	NAVD 88 DATUM	NAVD 88 DATUM
D368 3	U.S.C. & G.S. BRASS DISC SET IN ROCK ON THE EAST SIDE OF CHARLESTON BOULEVARD AND SOUTH OF THE RED ROCK DETENTION BASIN.	3246.71 (FEET)	989.599 (METERS)

BASIS OF BEARINGS

S 22° 56' 00" E BEING THE BEARING OF THE CENTERLINE OF PARK VISTA DRIVE AS SHOWN BY THE VISTAS AT SUMMERLIN VILLAGE 20 UNIT NO. 17 ON FILE IN BOOK 104, PAGE 88 OF PLATS IN THE COUNTY RECORDER'S OFFICE, CLARK COUNTY, NEVADA.

G. C. WALLACE, INC.
Engineers/Planners/Surveyors
1674-4767
81.764-080-001 (Vegas) 880-070-1 (Fax)

PULTE HOMES, INC.
MIRAMONTE
VISTA MIRADO STREET
STA. 0+39.87 TO STA. 6+50.00