



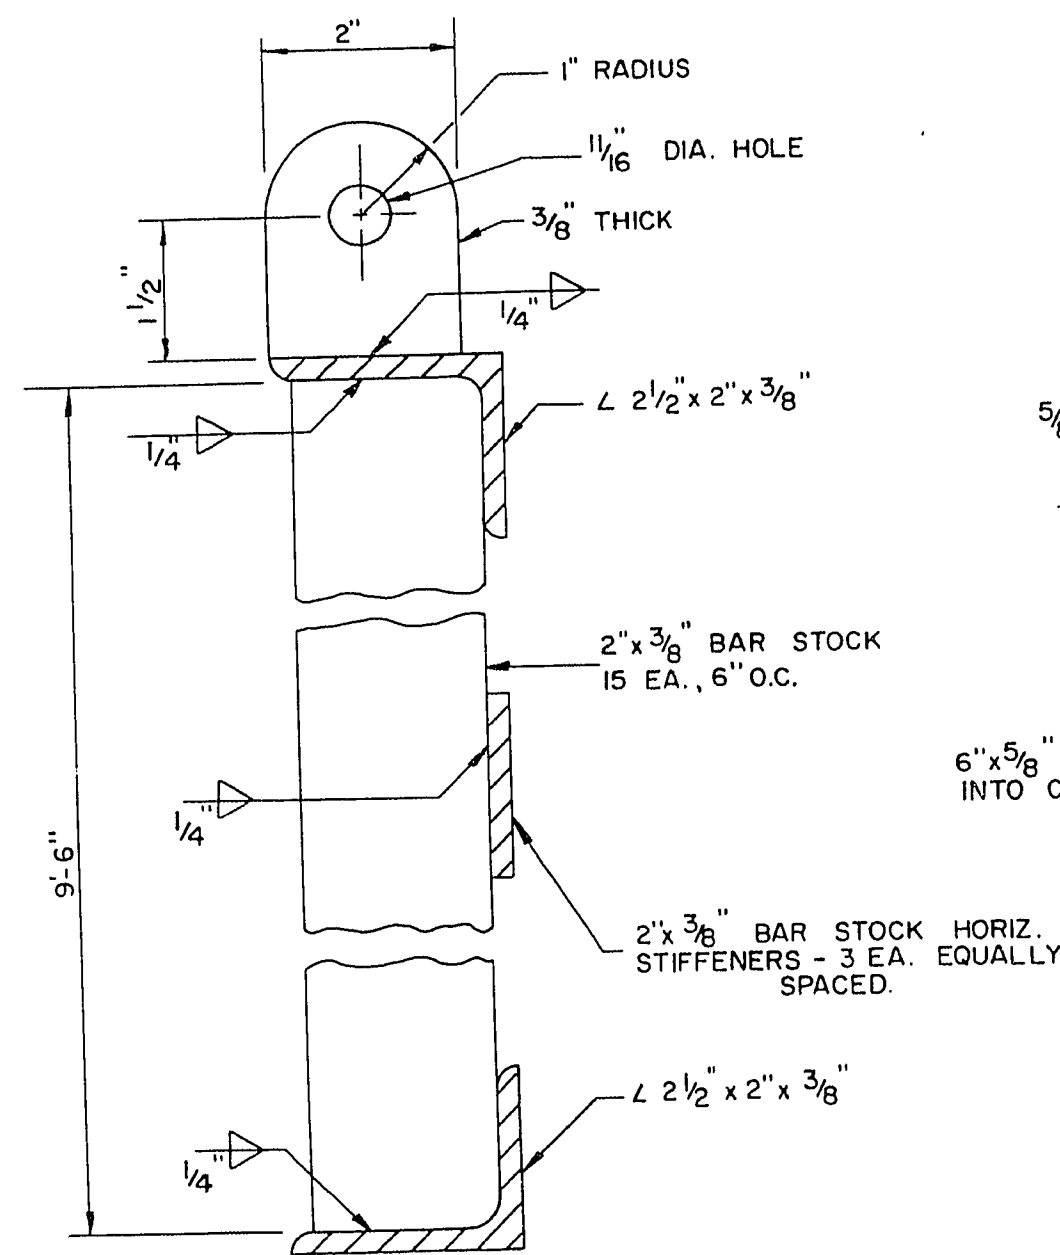


GRATE SECTION
SCALE: 1/2" = 1"

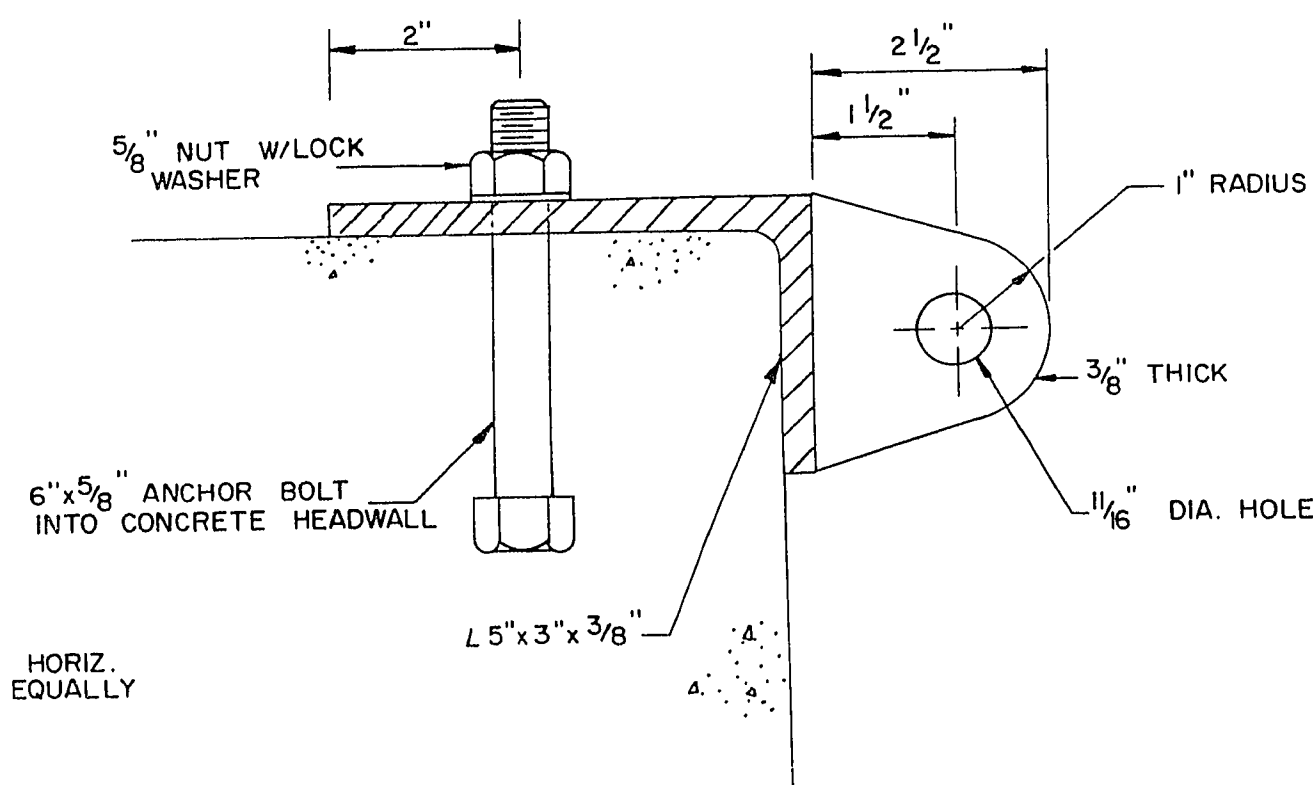


HINGE SECTION
SCALE: 1/2" = 1"


NOTE:
ALL EXPOSED METAL PARTS SHALL BE GALVANIZED AND ALL GALVANIZING DAMAGED BY FABRICATION OR INSTALLATION SHALL RECEIVE TWO COAT OF ALUMINUM PAINT. (GALVONOX OR EQUAL). PAYMENT FOR CONSTRUCTION OF OUTLET GRATE TO BE INCLUDED IN CONSTRUCTION OF LAS VEGAS WASH OUTLET STRUCTURE.

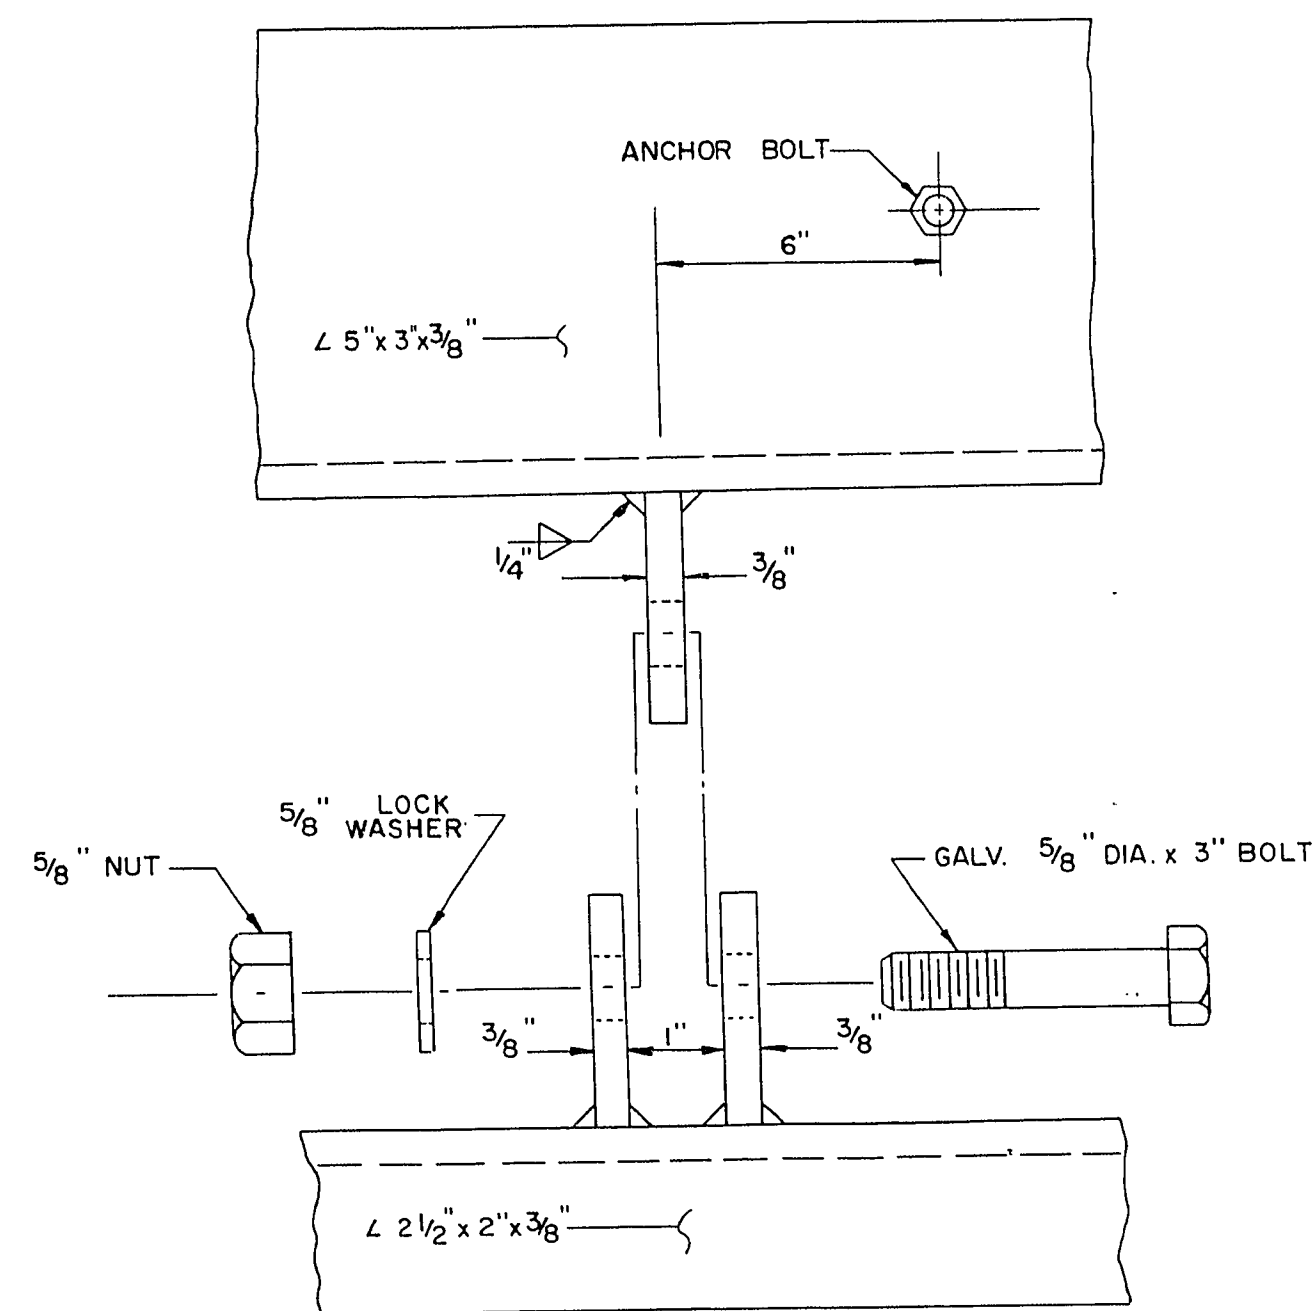


OUTLET STRUCTURE HINGE DETAIL
SCALE: 1/2" = 1"

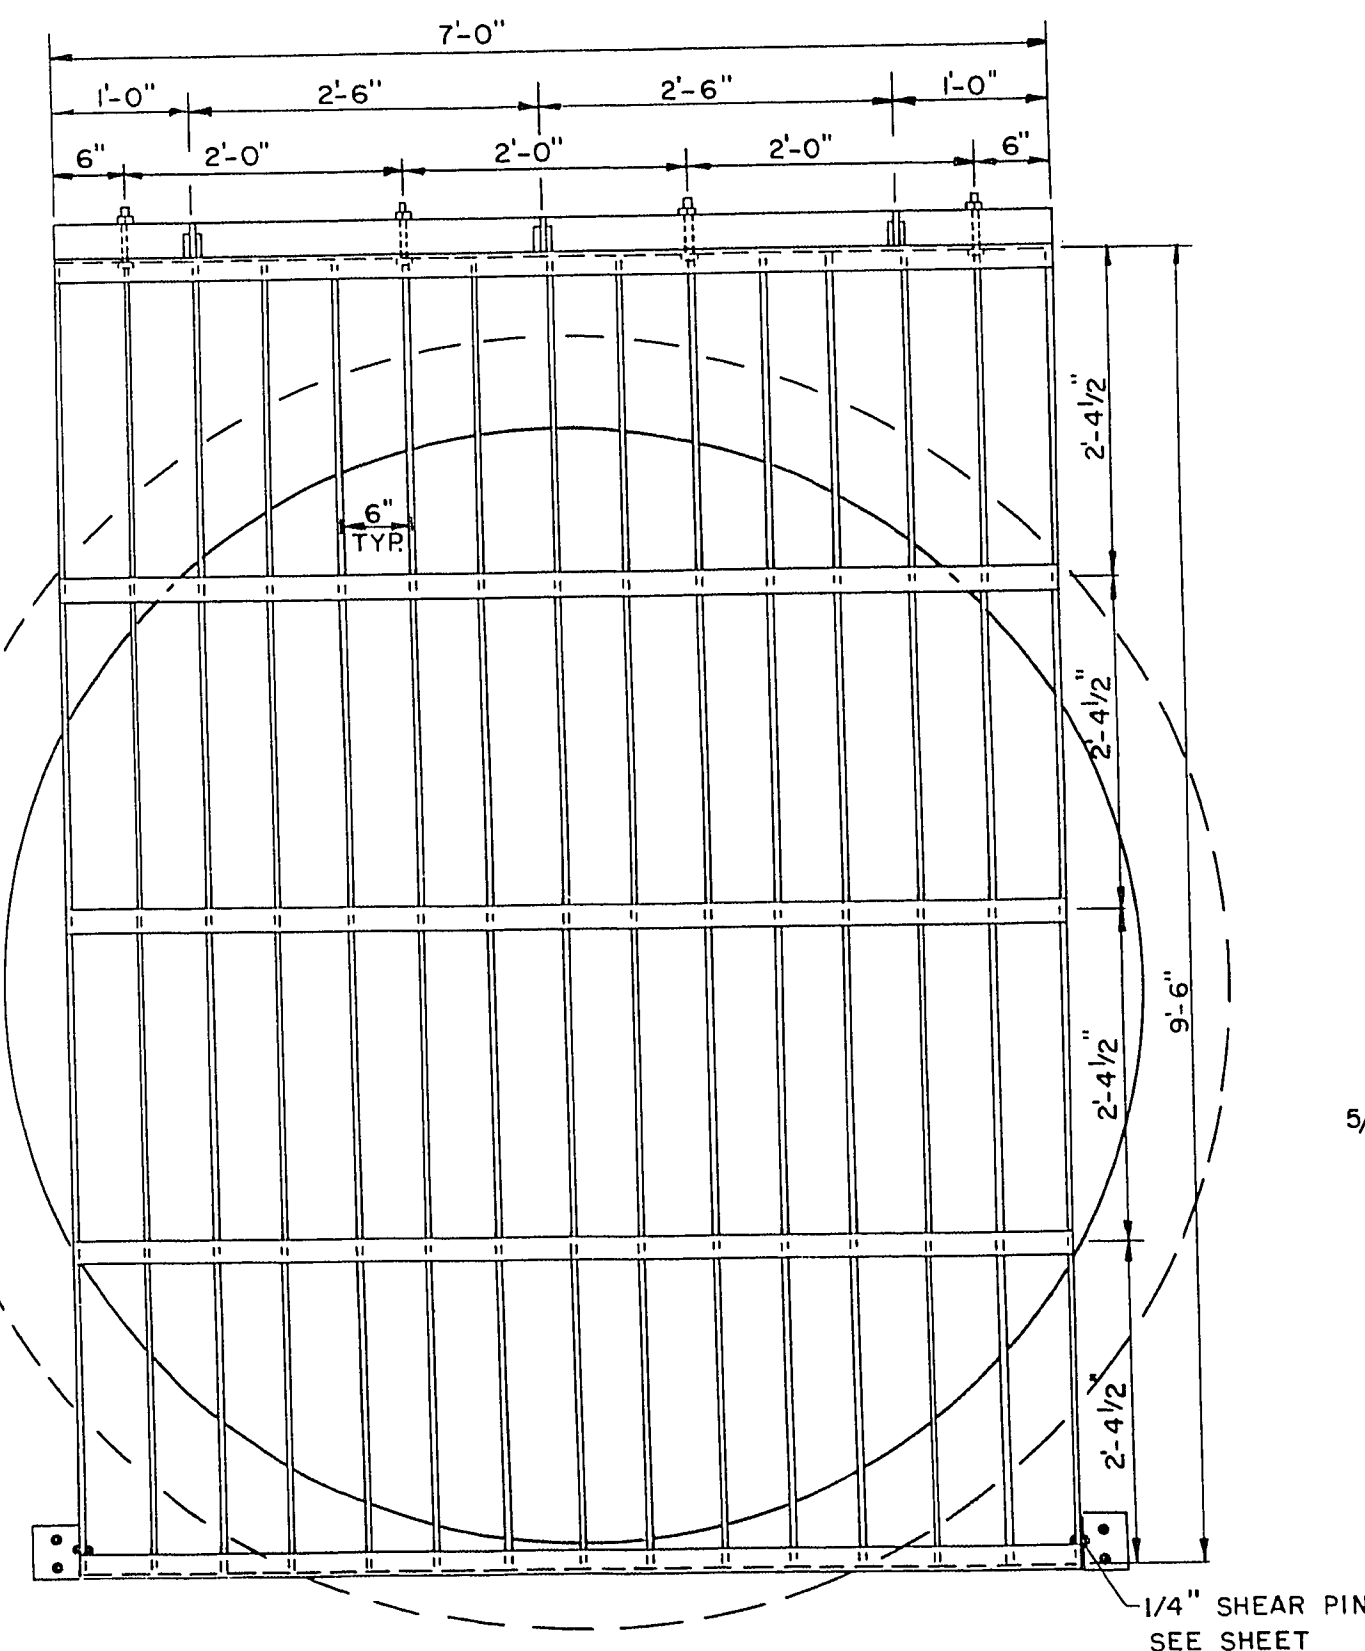


OUTLET GRATE LAYOUT
SCALE: 3/4" = 1'-0"

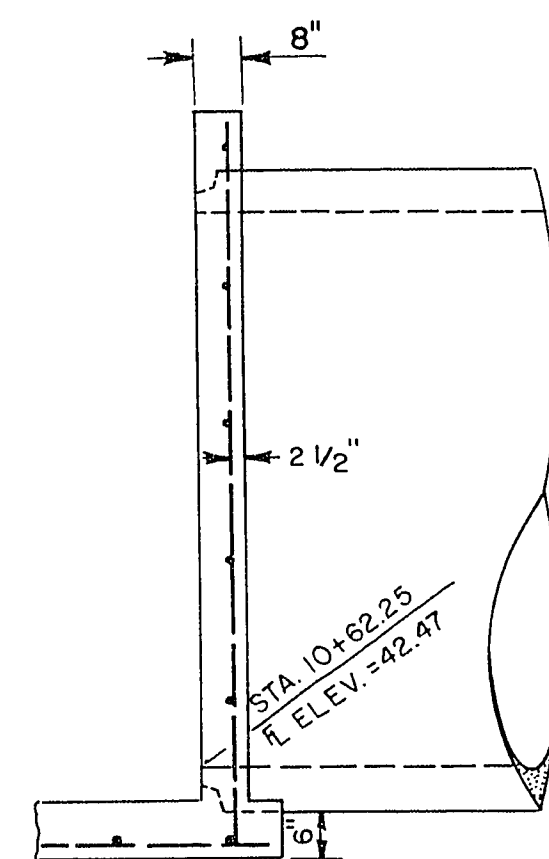

SECTION B-B
NO SCALE

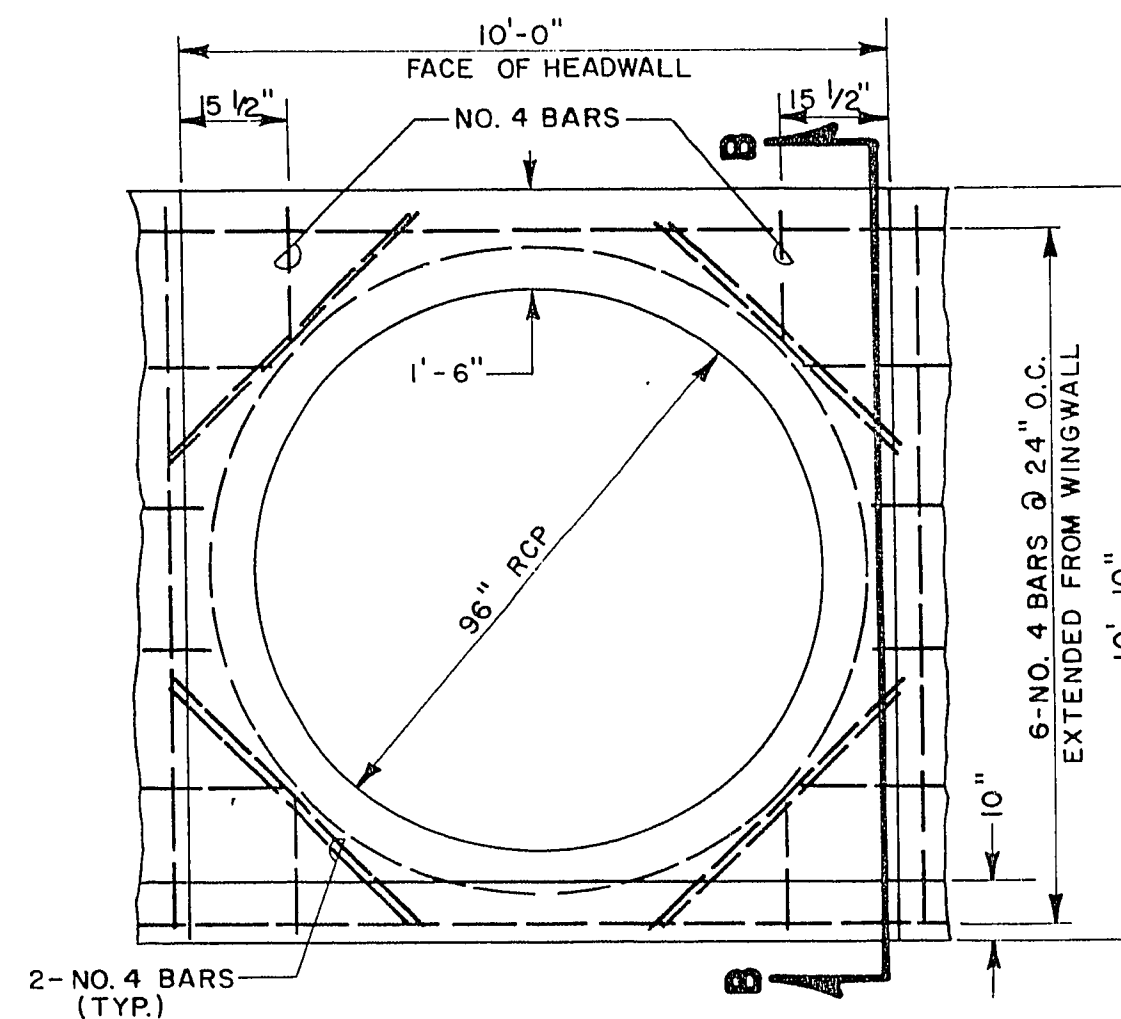


HEADWALL
NO SCALE

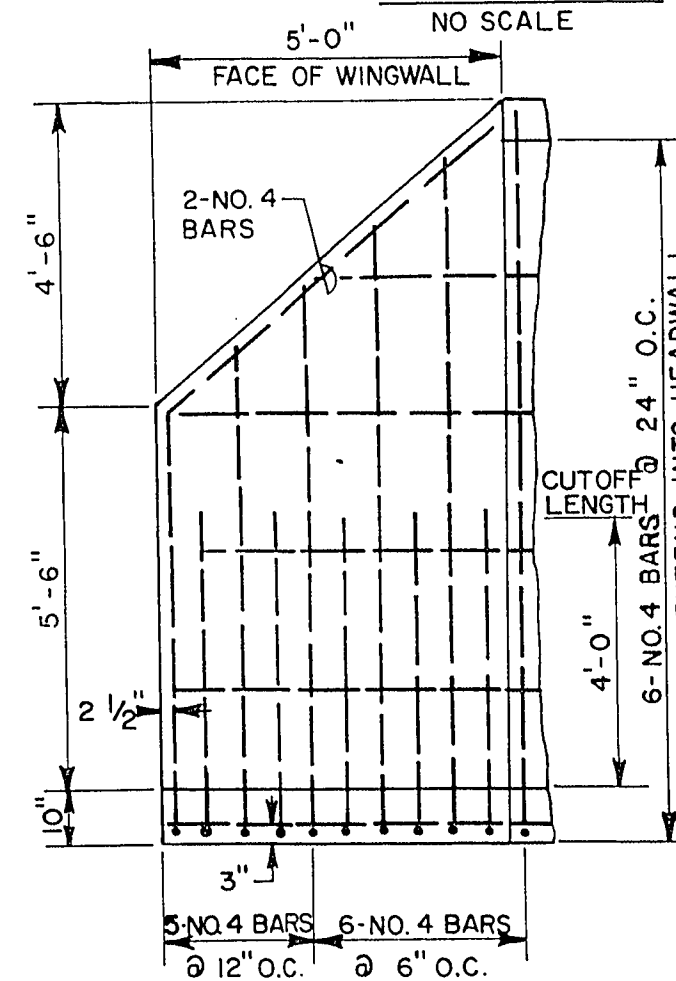


WINGWALL A
NO SCALE


NOTES:
1. USE CLASS A CONCRETE.
2. ALL REINFORCING STEEL SHALL BE GRADE 60.
3. USE 3/4" CHAMFER ALONG EXPOSED EDGES OF ALL WING AND HEAD WALLS.

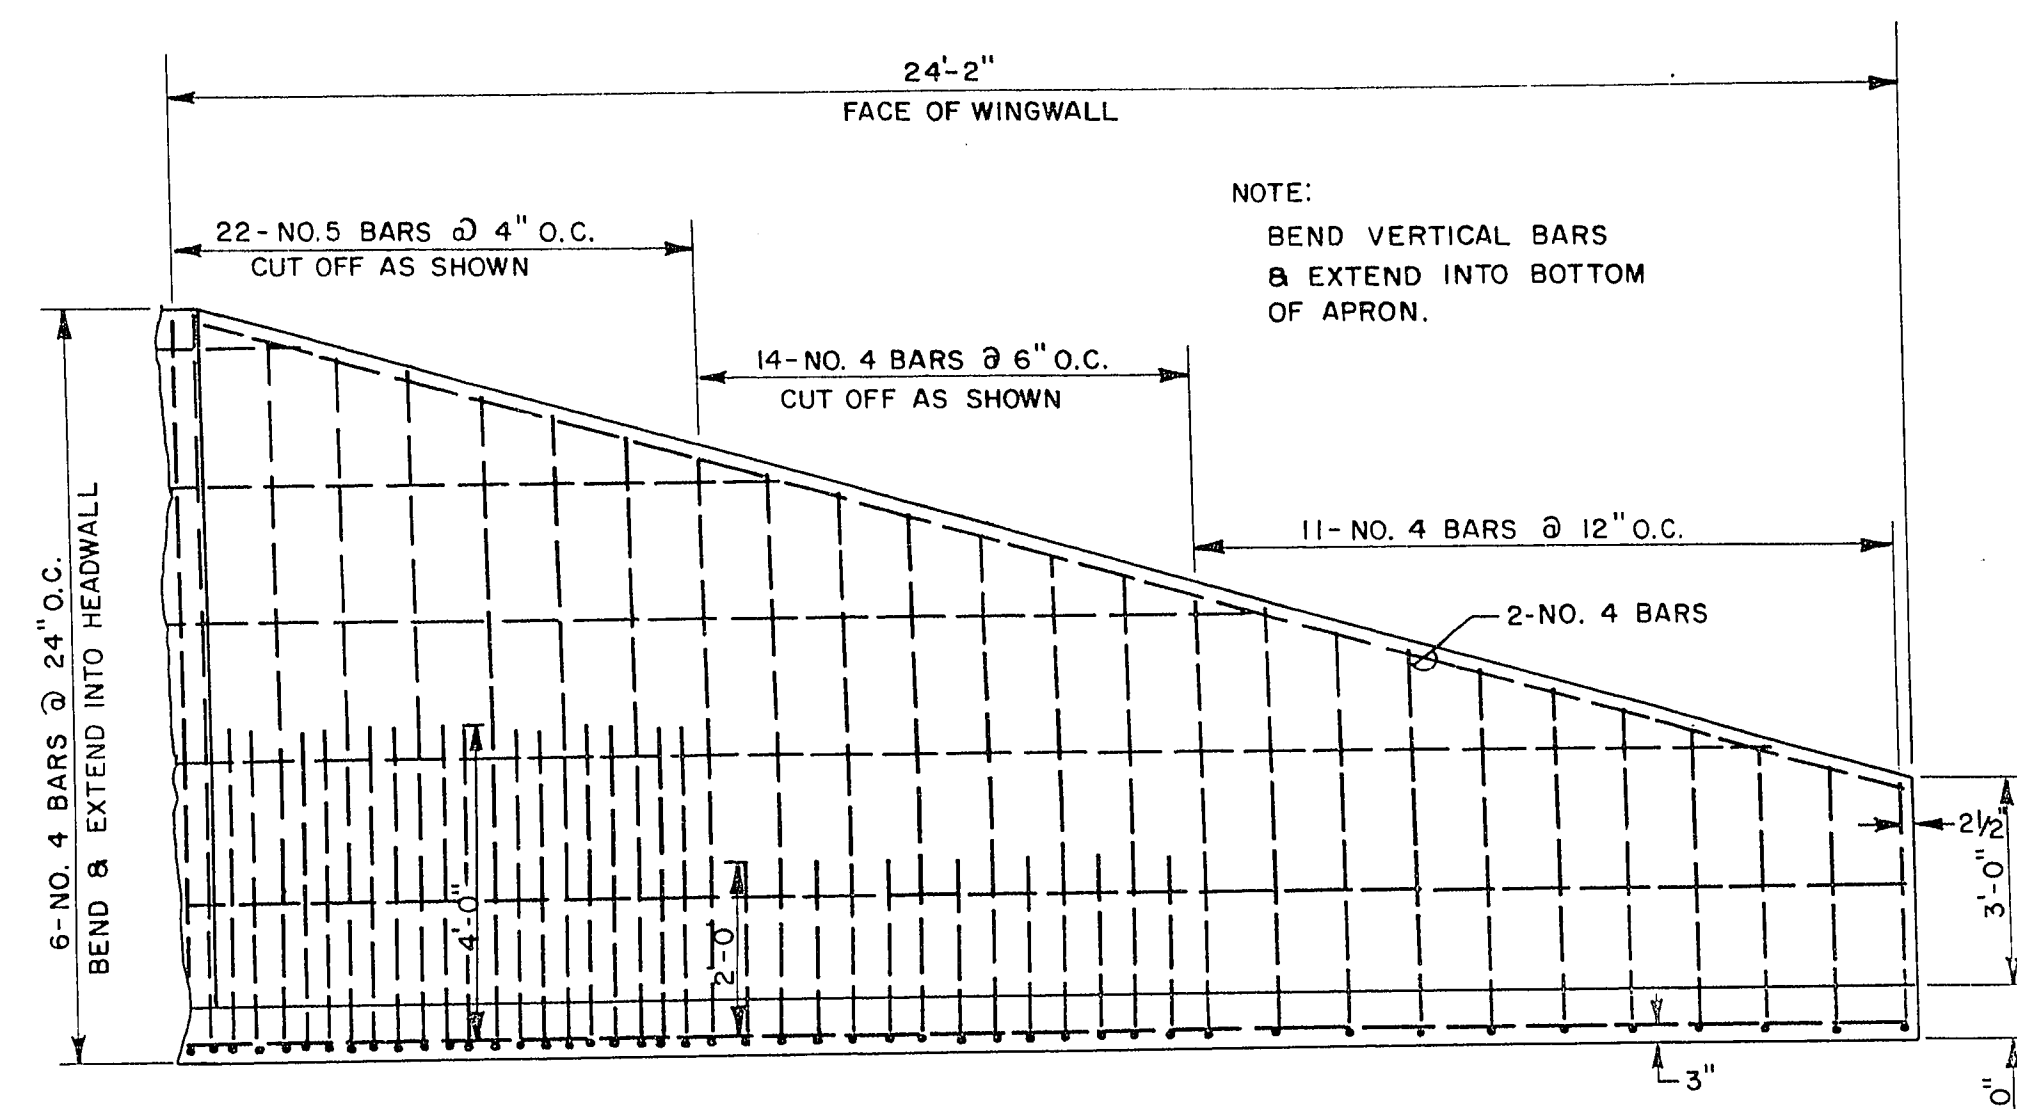


WINGWALL B
NO SCALE

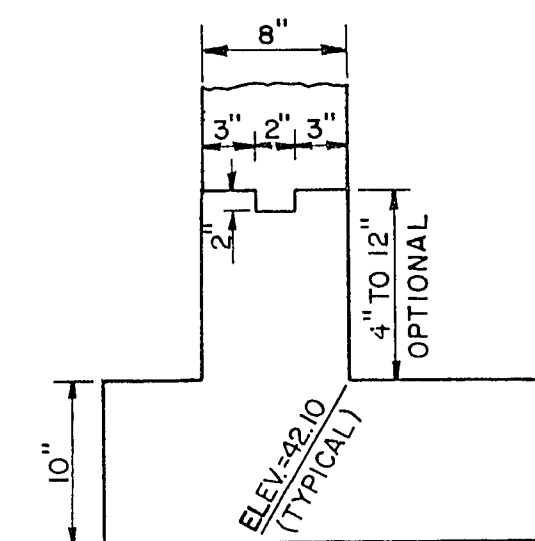

CONSTRUCTION JOINT
NO SCALE

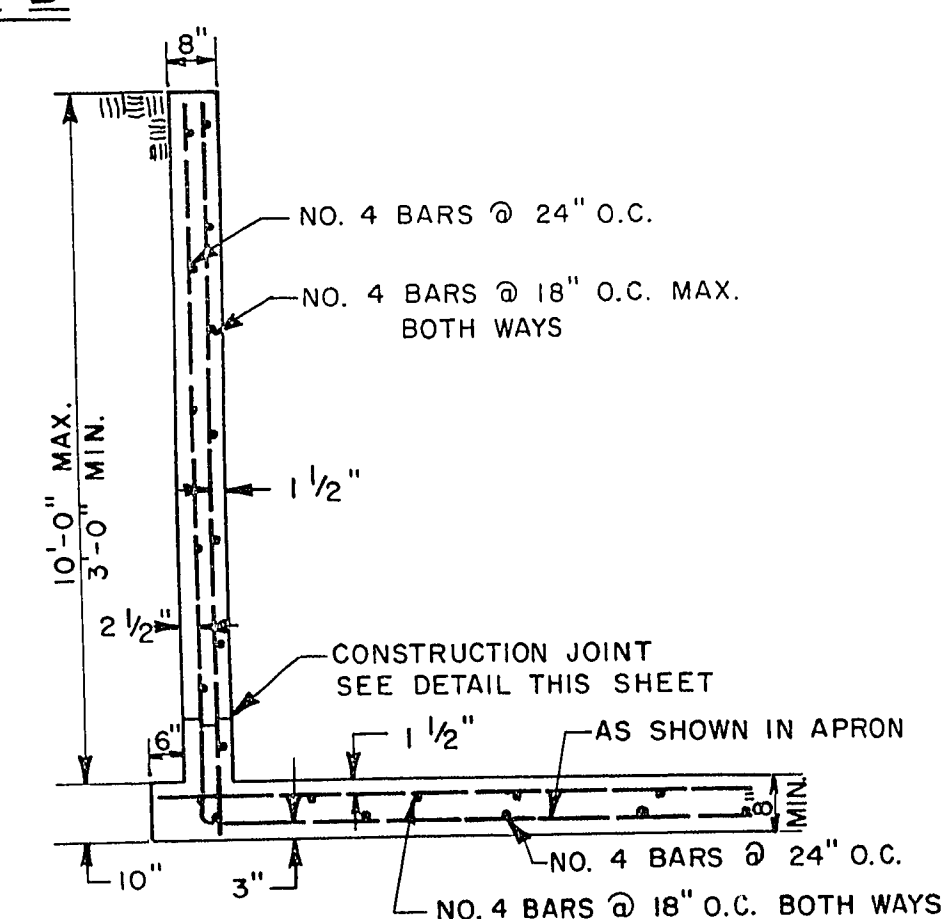

SECTION A-A
NO SCALE

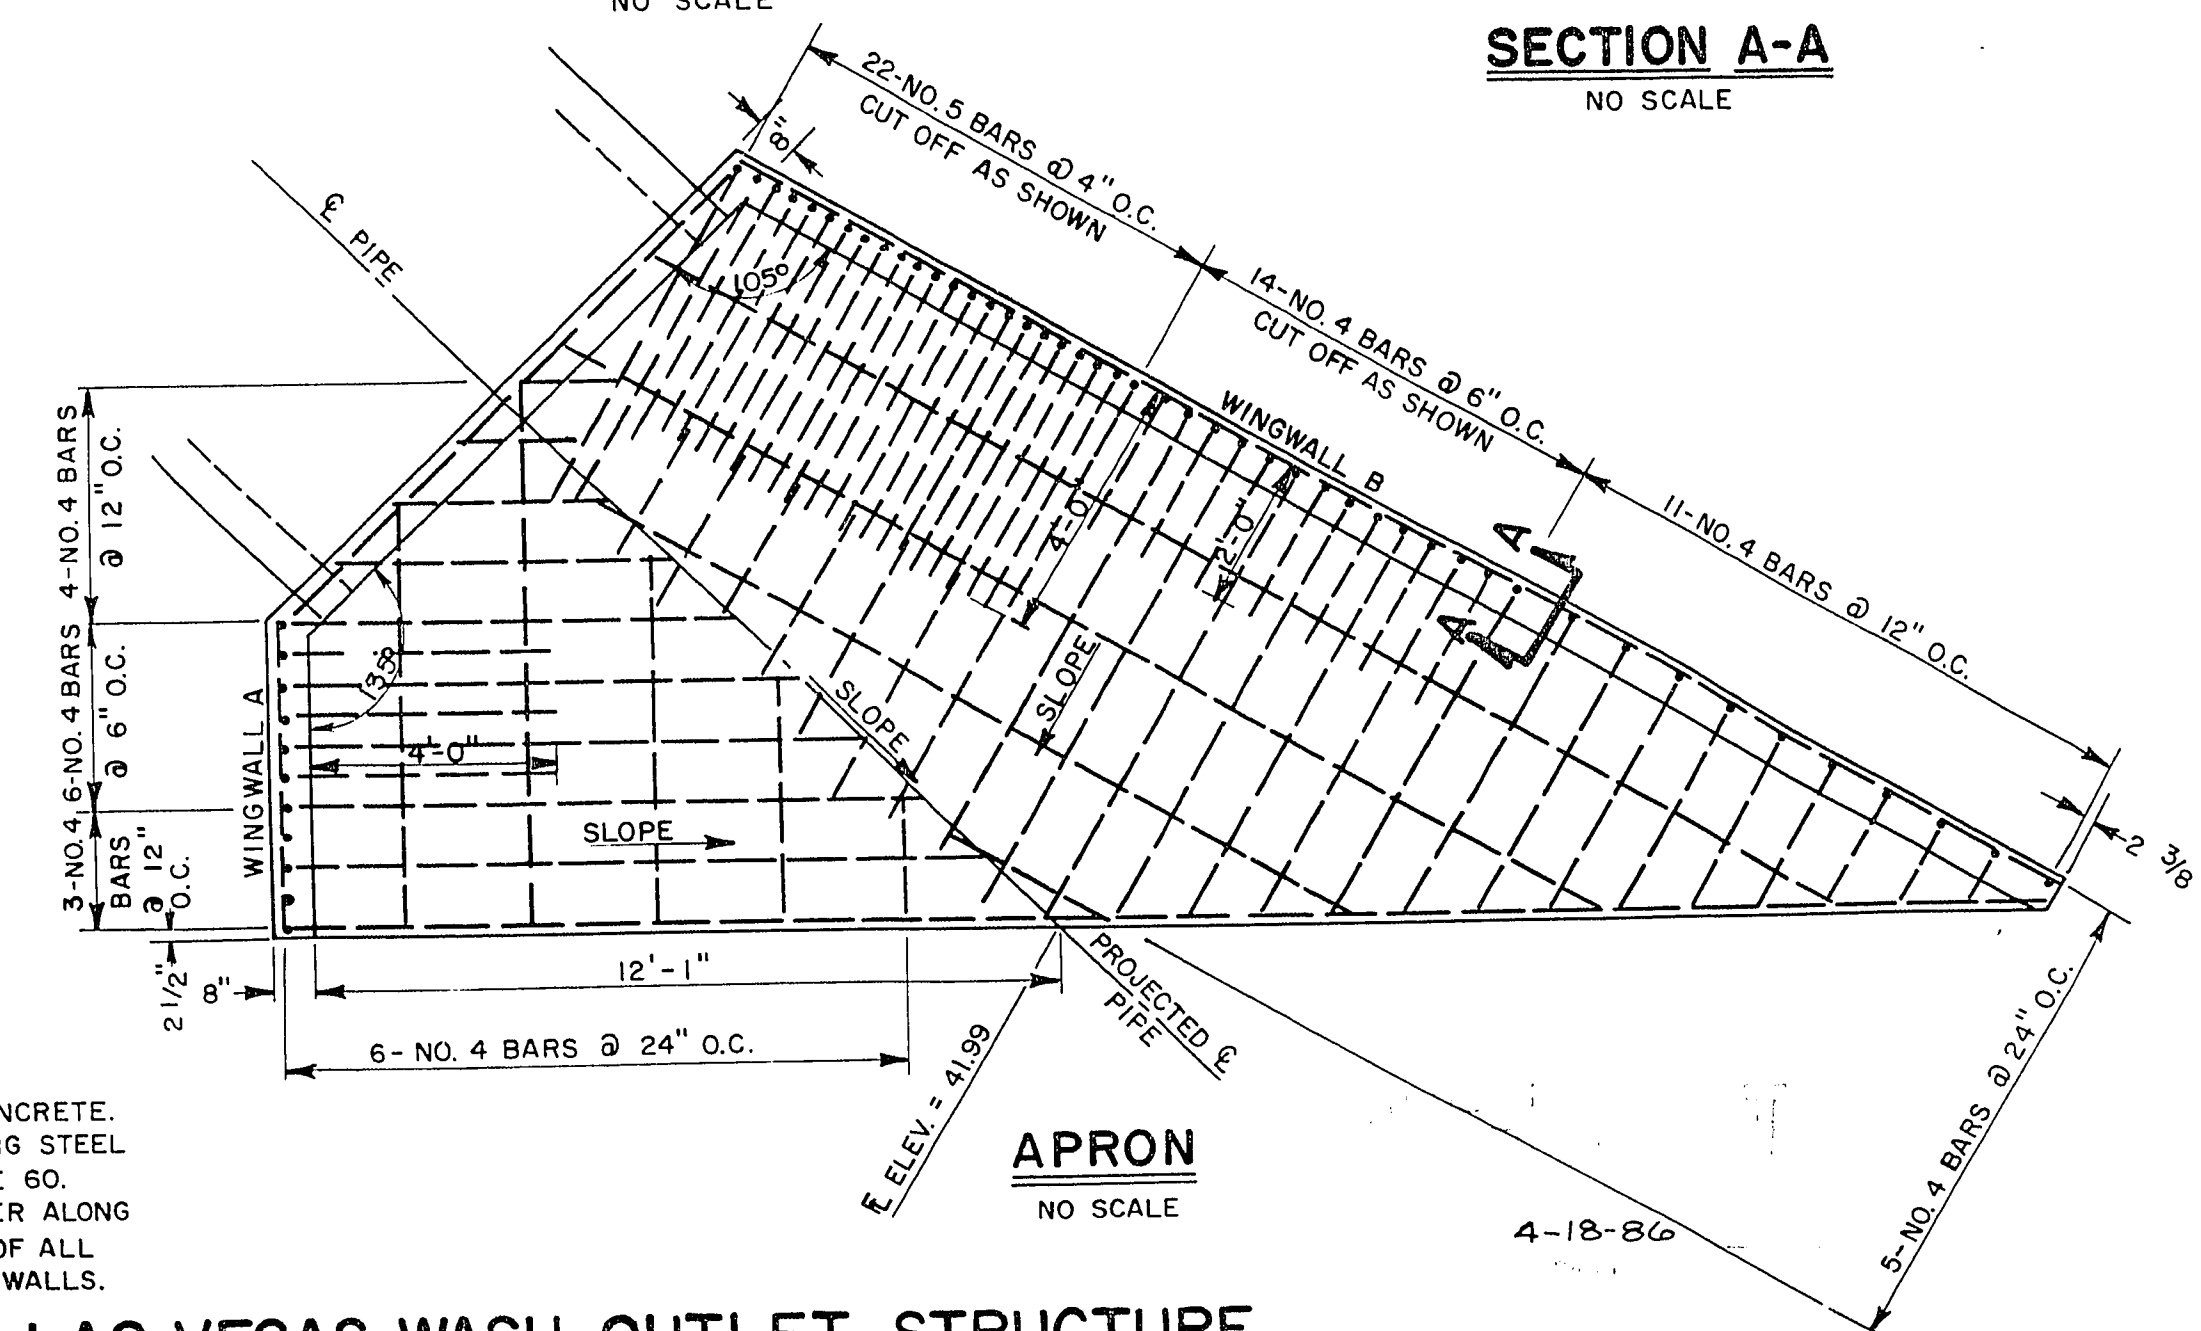

LAS VEGAS WASH OUTLET STRUCTURE

REV. NO.	DATE	DESCRIPTION	APPROVED

DESIGNED BY: *Paul B. Anderson*
DRAWN BY: *gls*
CHECKED BY: *Healy*

CLARK COUNTY NEVADA
DEPARTMENT OF PUBLIC WORKS

NELLIS BOULEVARD
STORM DRAIN DETAILS

SCALE	HORZ.: AS	DRAWING NO.
	VERT.: NOTED	
	PROJECT NO.: B810563	L-1017
		SHT. 75 OF 92

107-V1789

21-3-56