




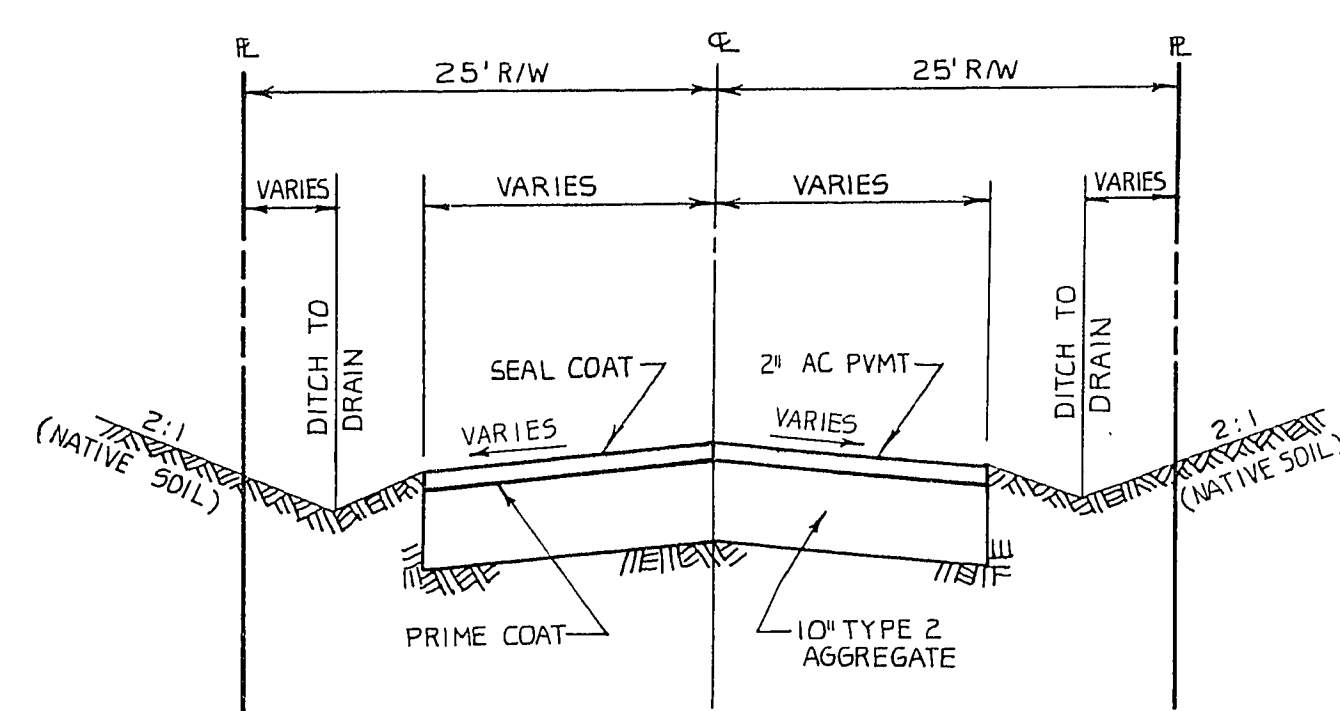


50' RIGHT-OF-WAY TYPICAL STREET SECTION

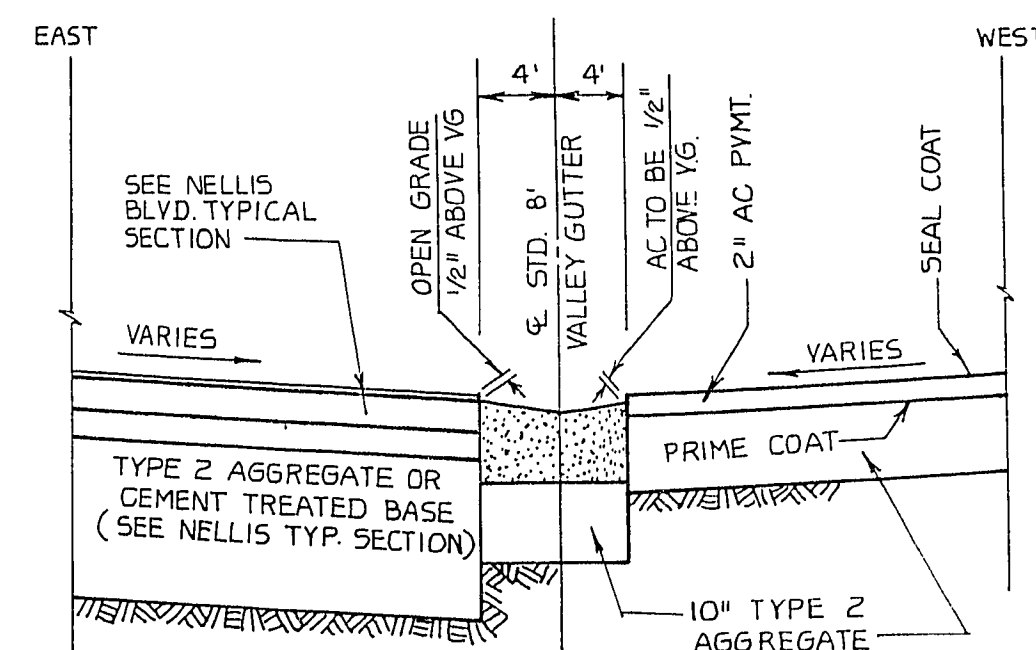


TRANSVERSE STREET SECTION
50' RIGHT-OF-WAY WITH 8' VALLEY GUTTER

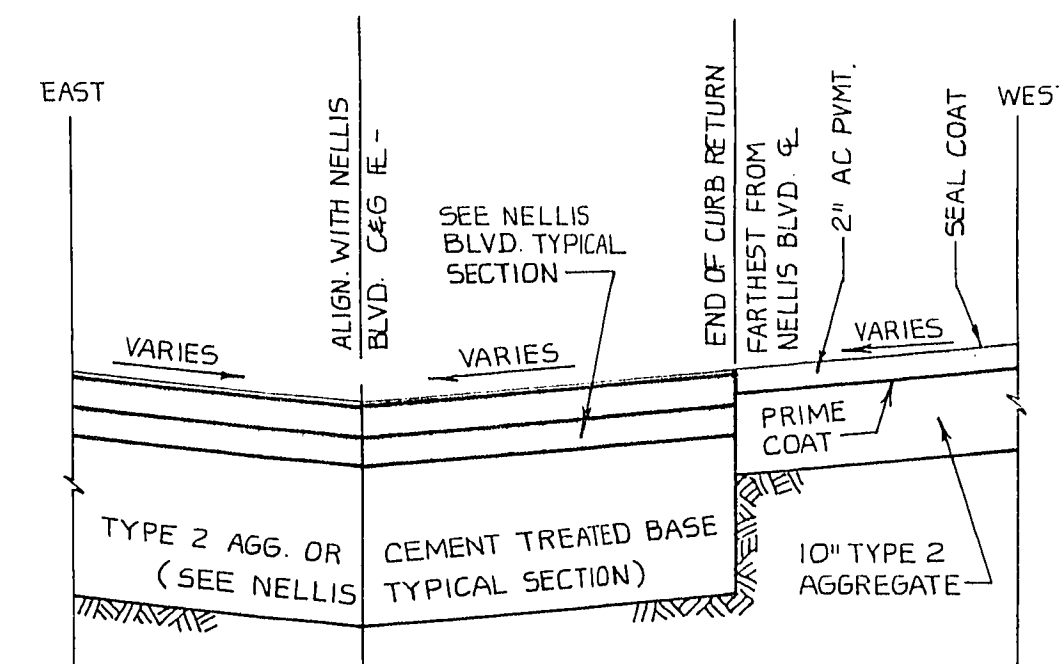


TRANSVERSE STREET SECTION
50' RIGHT-OF-WAY WITHOUT VALLEY GUTTER

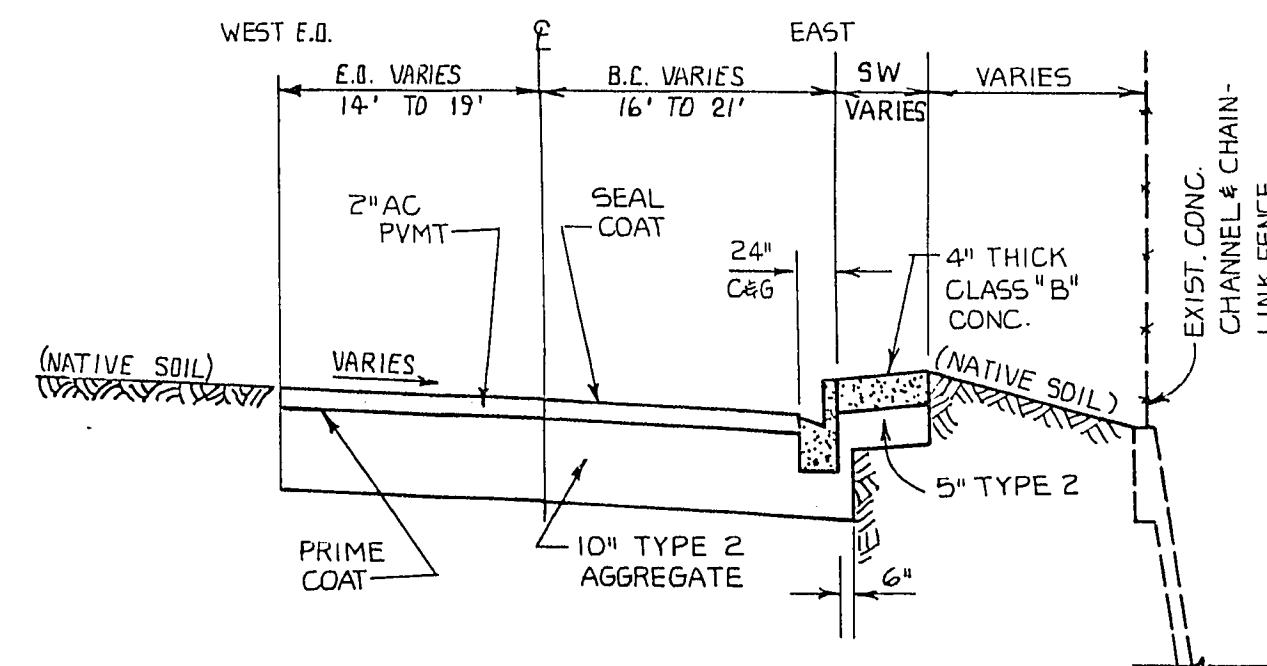


ARLINGTON STREET TYPICAL SECTION

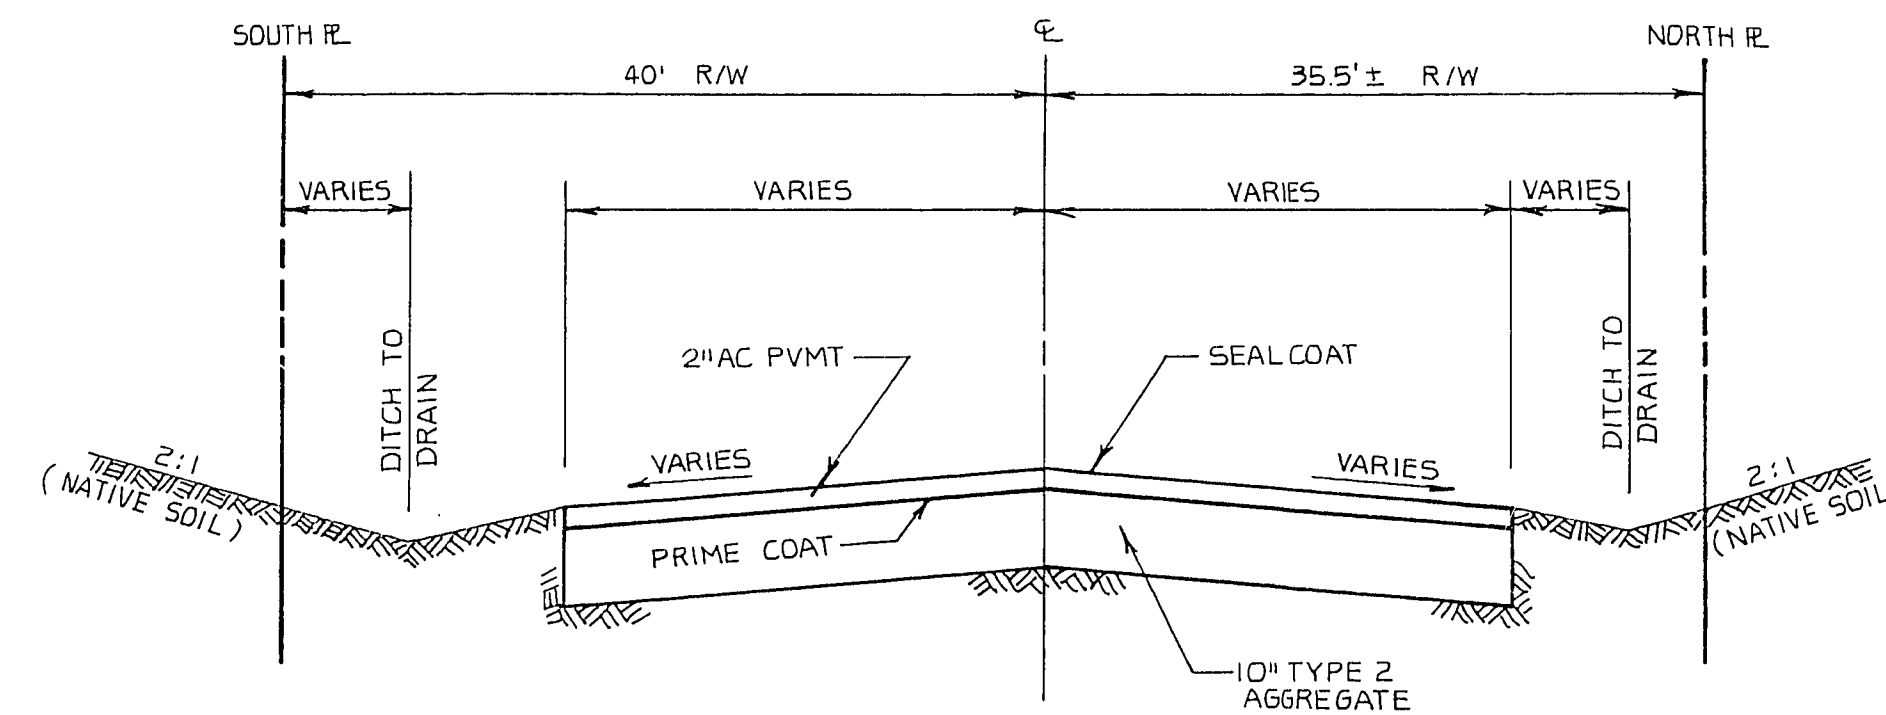


WYOMING AVENUE TYPICAL STREET SECTION

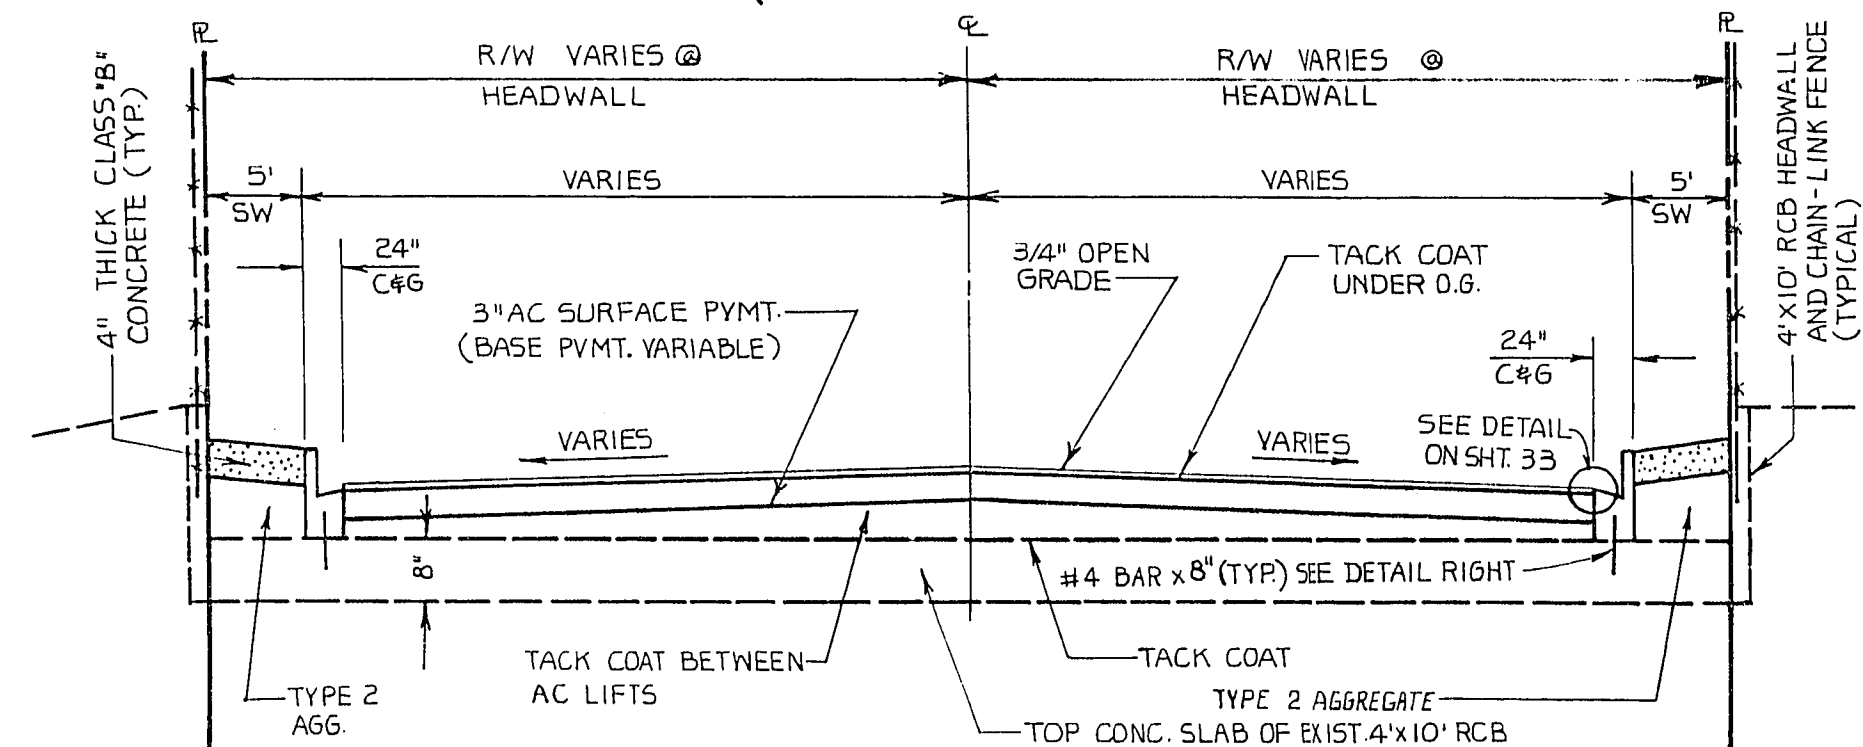


WYOMING AVENUE STREET SECTION AT 4'x10' RCB

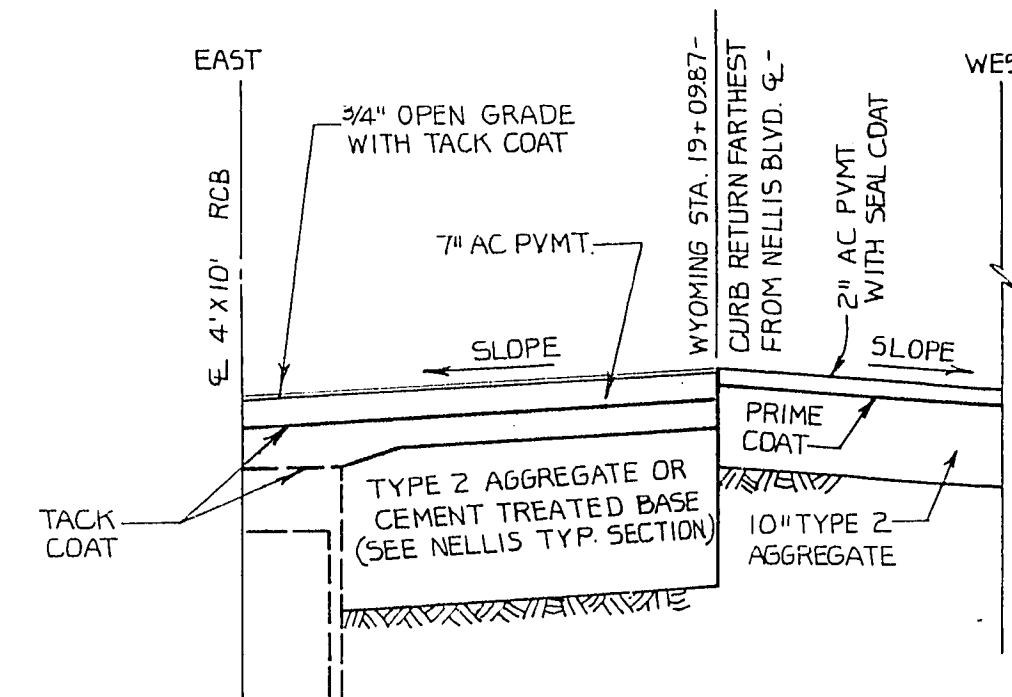


TRANSVERSE STREET SECTION
WYOMING AVE. WEST OF 4'x10' RCB

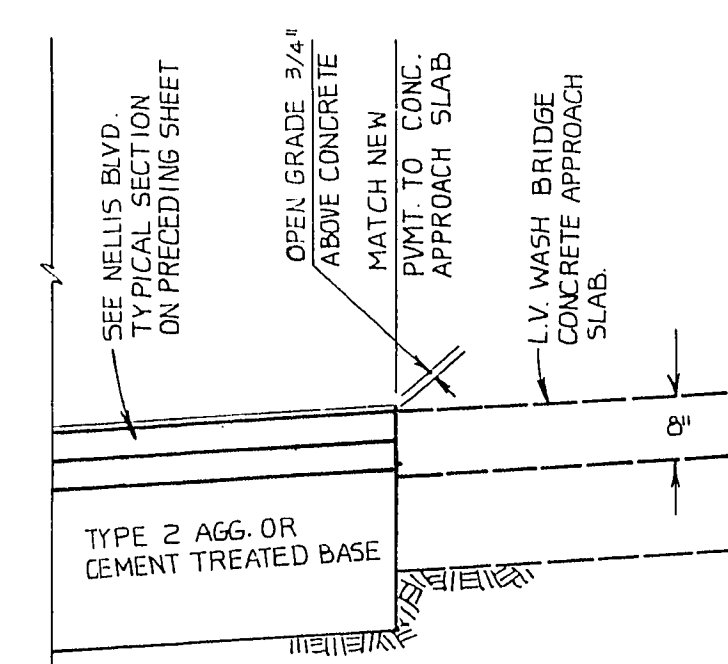


TRANSVERSE STREET SECTION
NELLIS BLVD. AT LV WASH BRIDGE

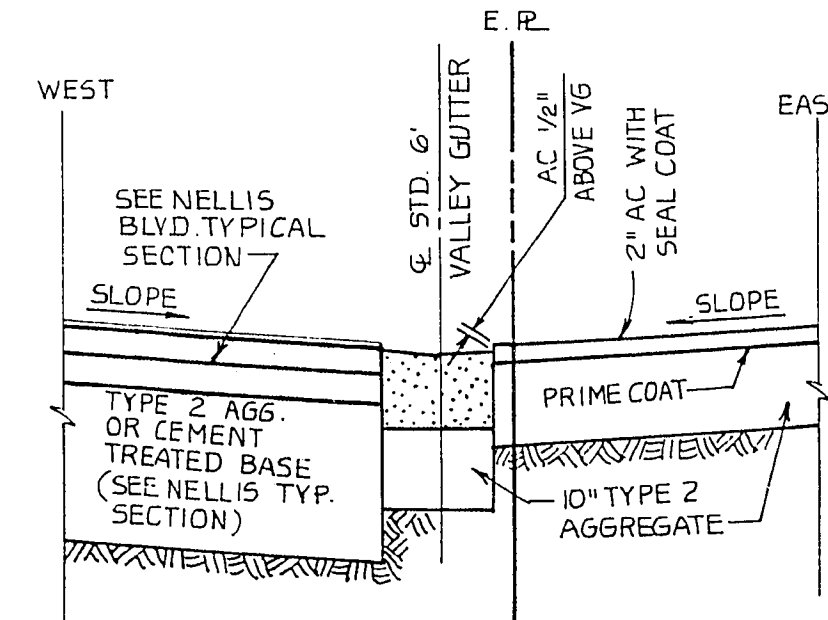


TRANSVERSE STREET SECTION
BELL PORT DRIVE (PRIVATE)

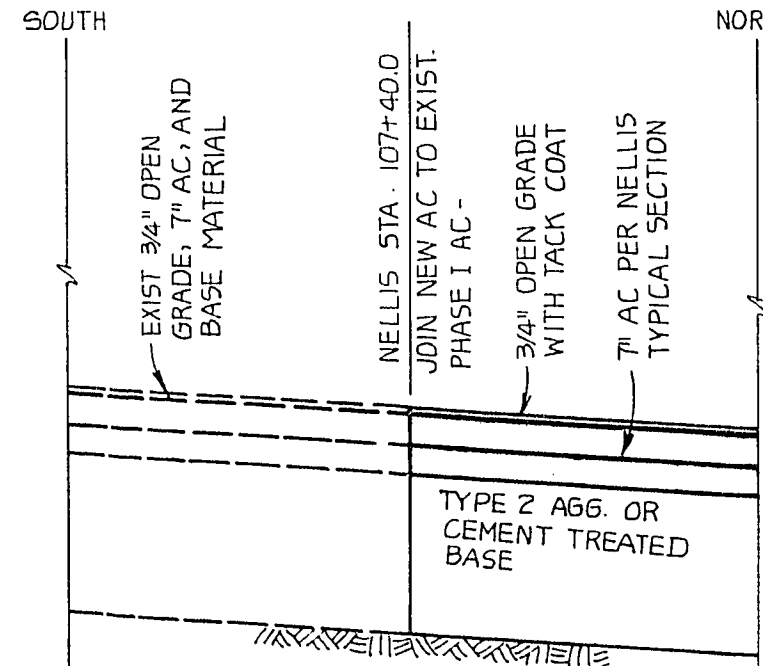


TRANSVERSE STREET SECTION
NELLIS BLVD. STA. 107+40.0

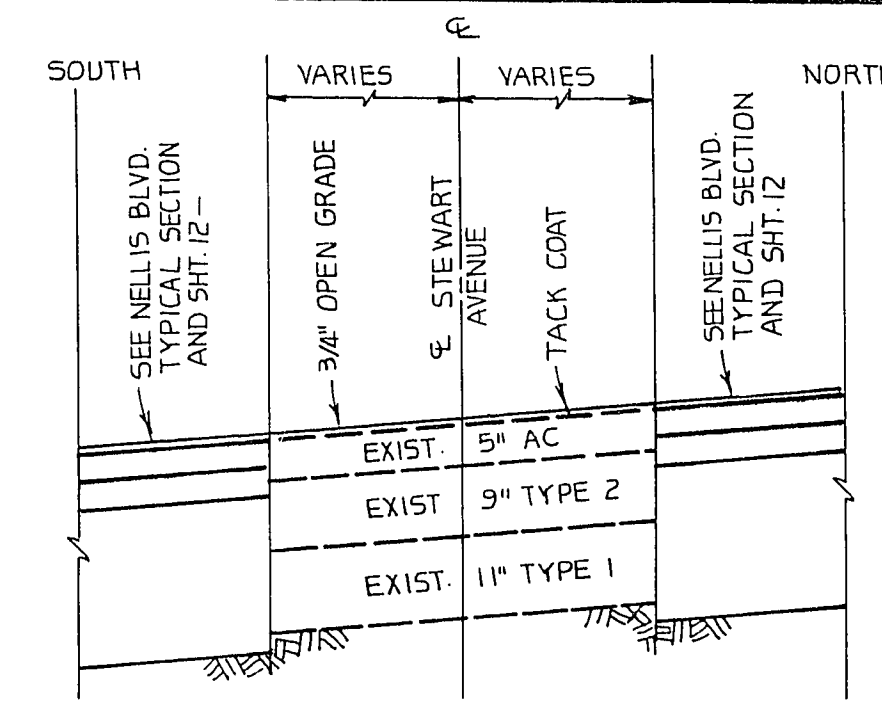


TRANSVERSE STREET SECTION
NELLIS BLVD. AT STEWART AVE.

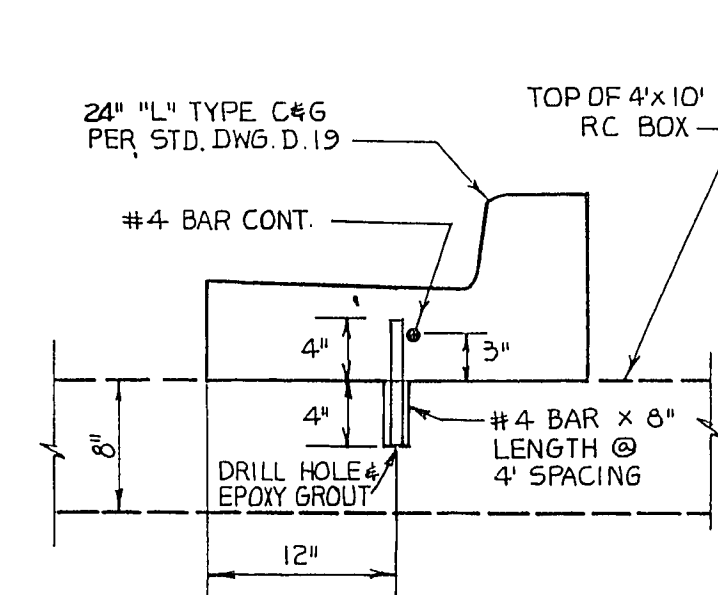


SECTION A-A
CURB & GUTTER TACK-ON TO 4'x10' RCB
WYOMING AVENUE

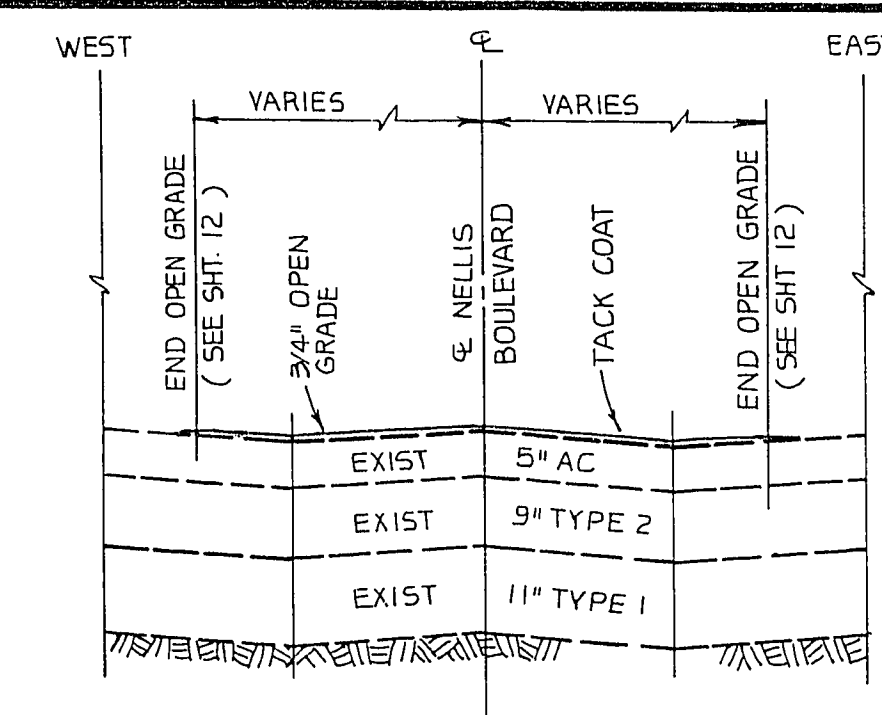


TRANSVERSE STREET SECTION
STEWART AVE. AT NELLIS BLVD.

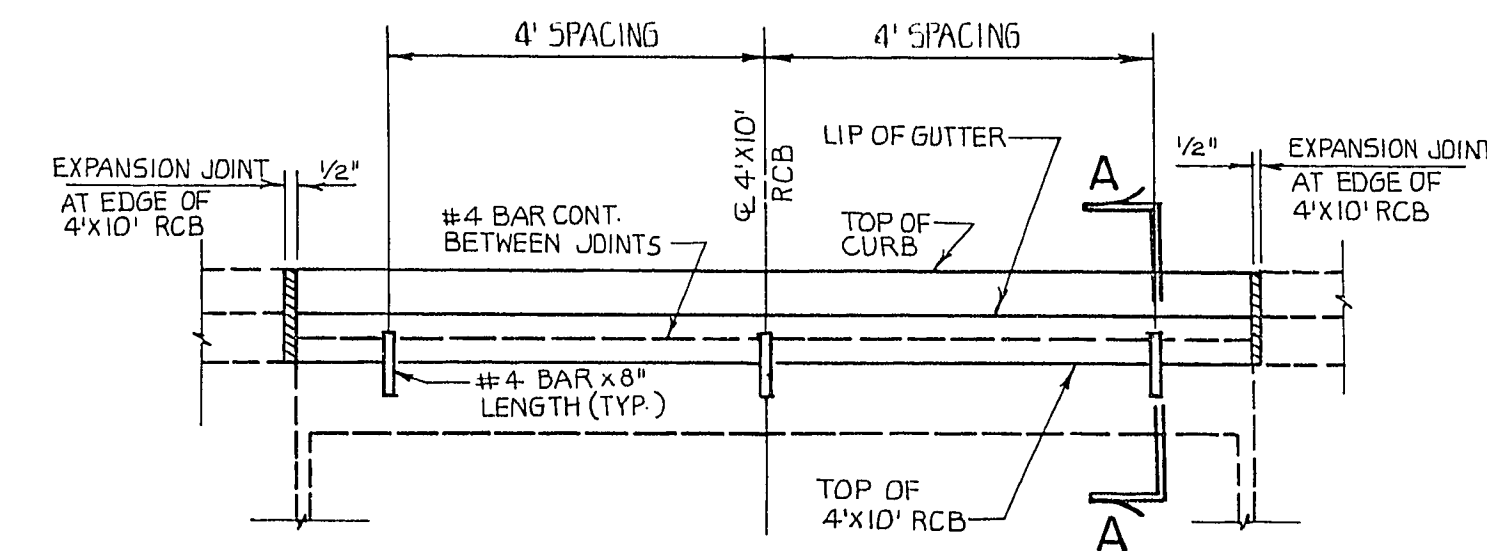


FRONT VIEW
CURB & GUTTER TACK-ON TO 4'x10' RCB
WYOMING AVENUE

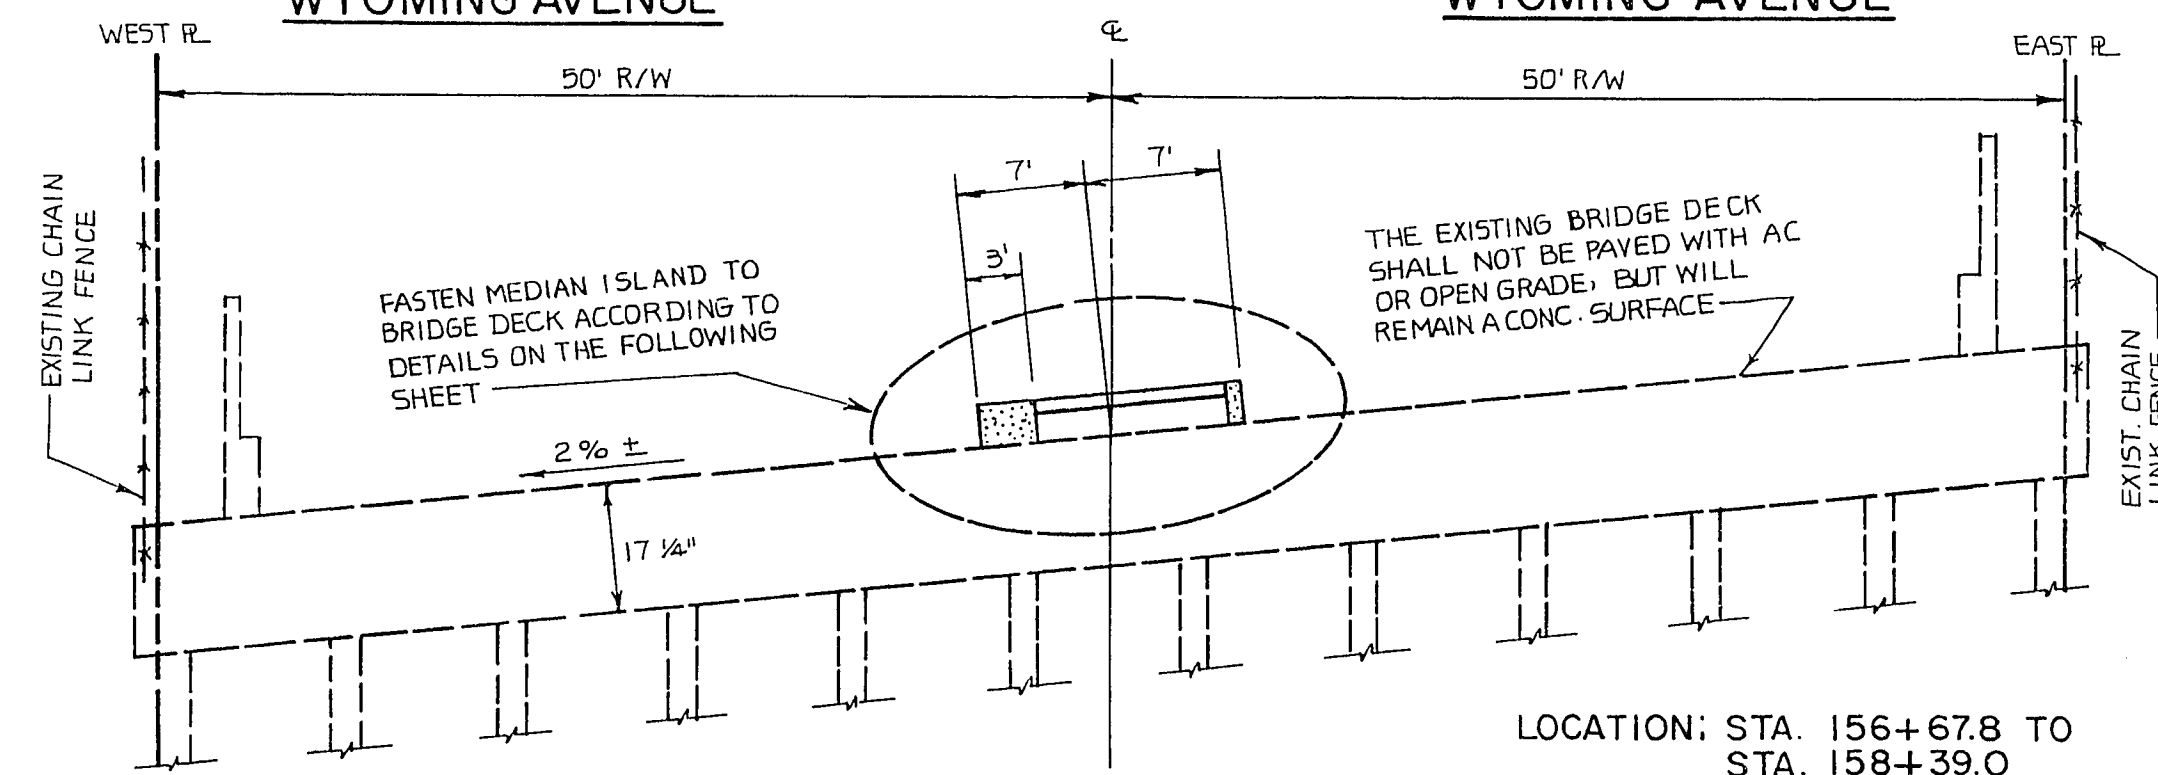

NELLIS BOULEVARD TYPICAL SECTION AT THE LAS VEGAS WASH BRIDGE

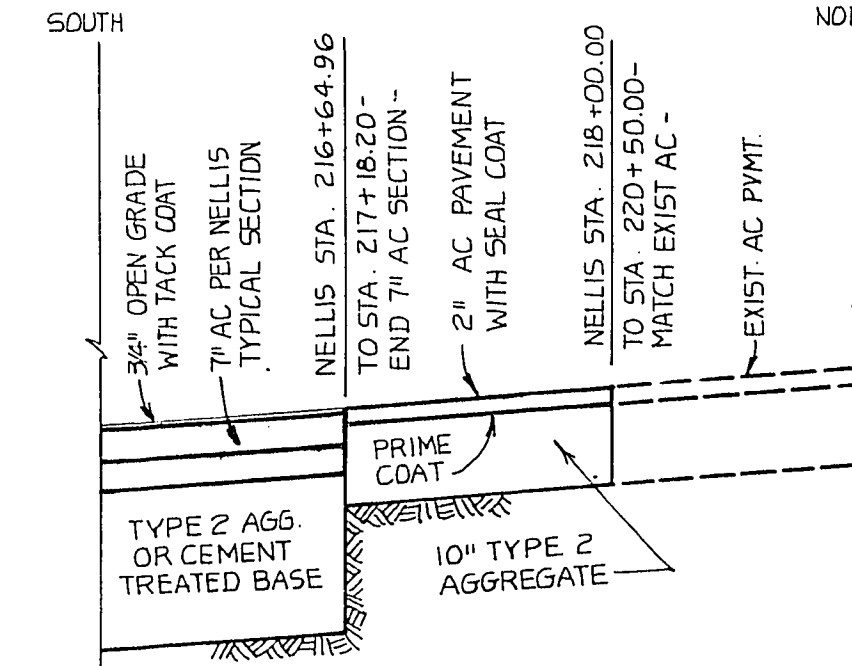

TRANSVERSE STREET SECTION
NELLIS BLVD. STA. 216+64.96

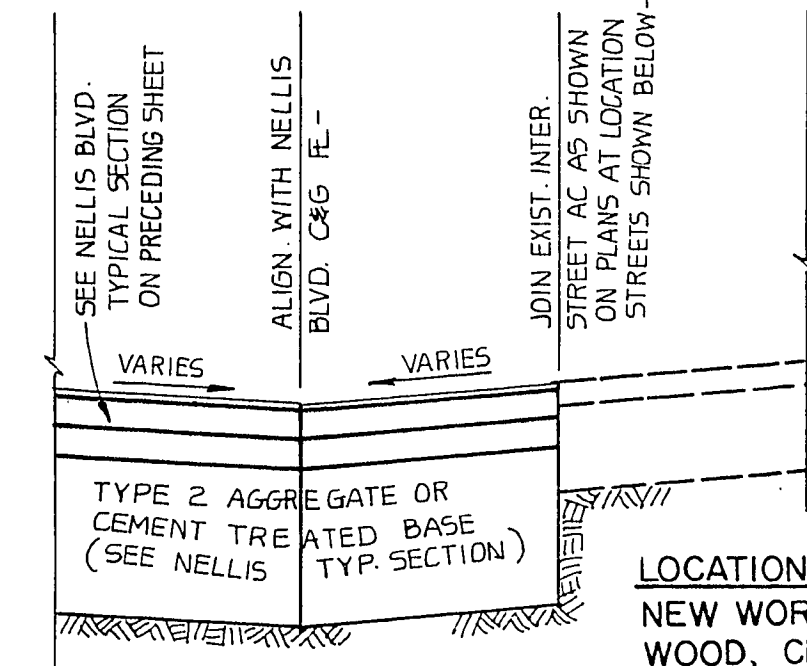

TRANSVERSE STREET SECTION
NELLIS BLVD. AT DEVELOPED INTER. STREETS

REV. NO.	DATE	DESCRIPTION	APPROVED

DESIGNED BY: R. MENDENHALL, G. HEATER
DRAWN BY: H. O'SULLIVAN
CHECKED BY: STAFF

CLARK COUNTY NEVADA
DEPARTMENT OF PUBLIC WORKS

NELLIS BOULEVARD-PHASE II
FLAMINGO WASH TO WALNUT AVENUE
TYPICAL STREET SECTIONS

SCALE	HORZ.: 1" = 10'	DRAWING NO.
VERT.: 1" = 2'	PROJECT NO.: B 810232	L-1014
FIELD BOOK	SHT. 34	OF 42

107-V1800
23-3-518