


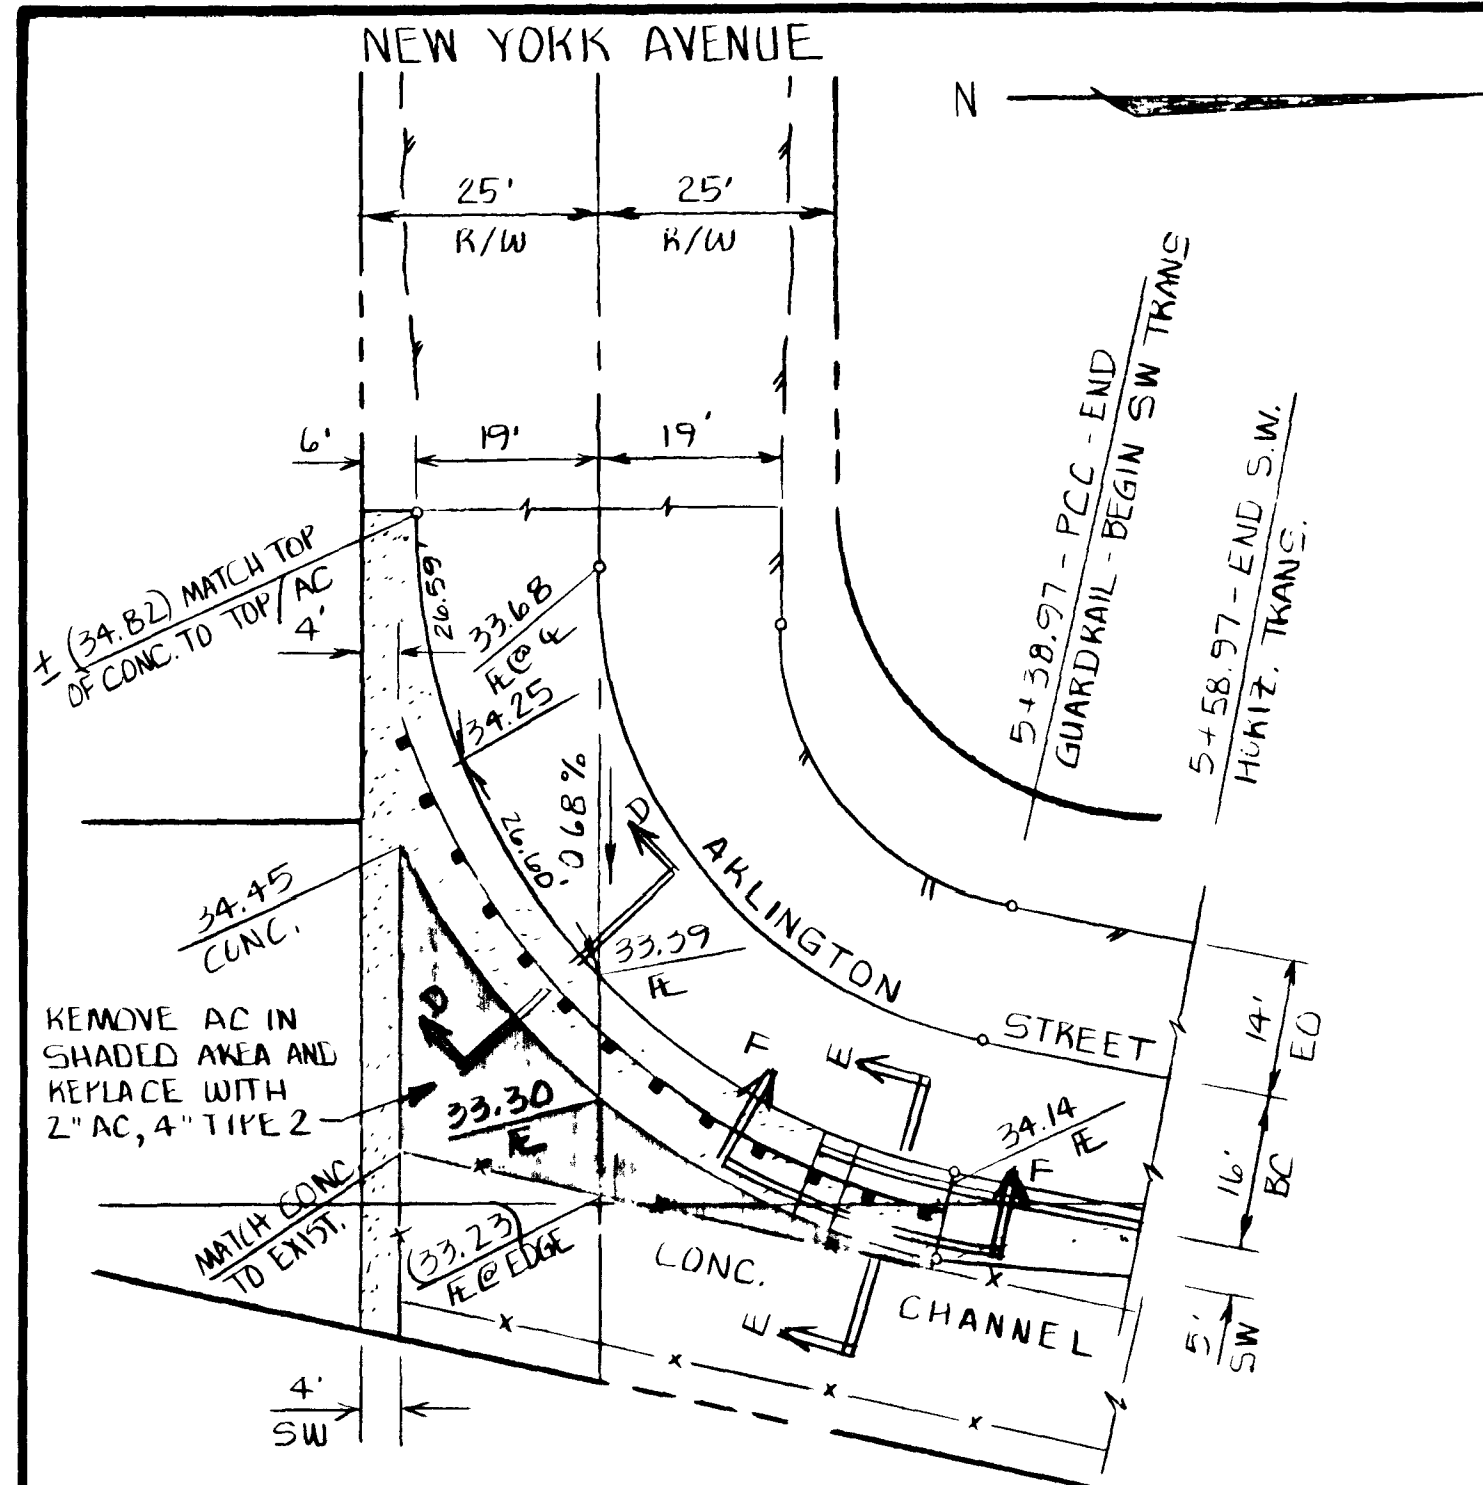


SCALE: 1" = 20'

NOTE: SEE SHT. 15


PLAN

ARLINGTON ST. AT NEW YORK AVE. DETAIL

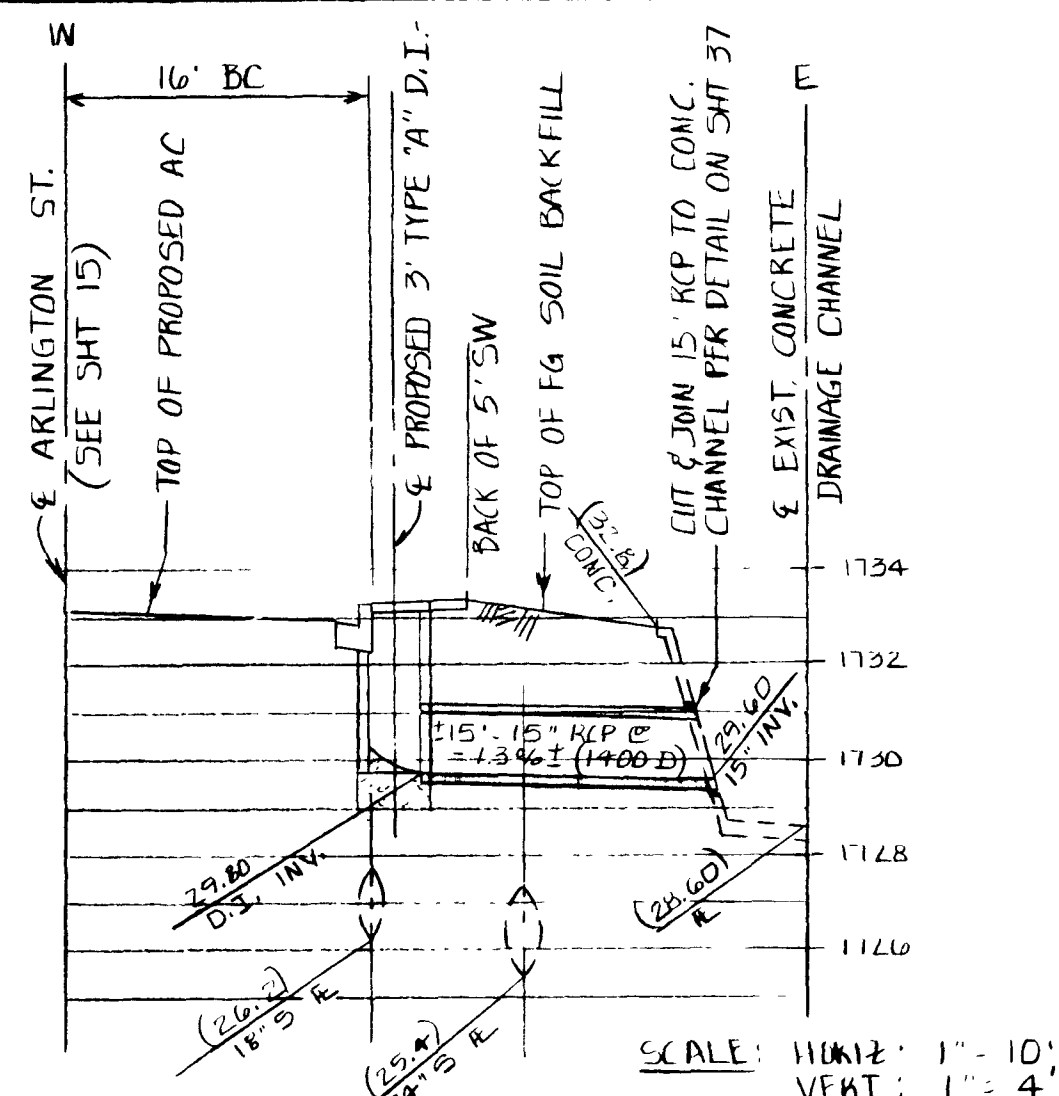


PROFILE OF DROP INLET LATERAL
ARLINGTON STREET STA. 6+54.08

SCALE: HORIZ. 1" = 10';
VERT. 1" = 4'

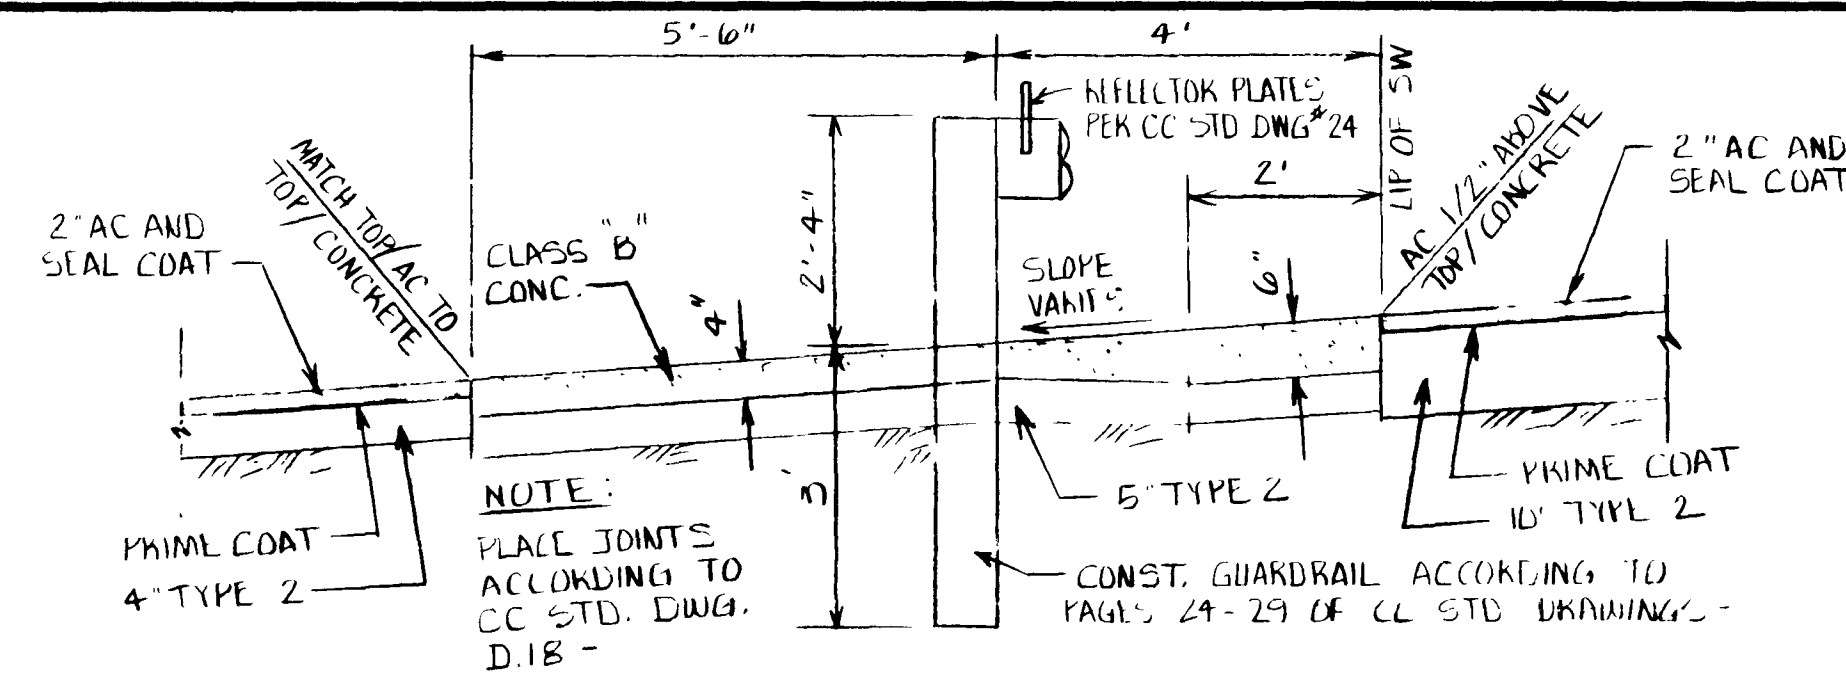


SECTION D-D: DEPRESSED SIDEWALK

SCALE: 1" = 2'

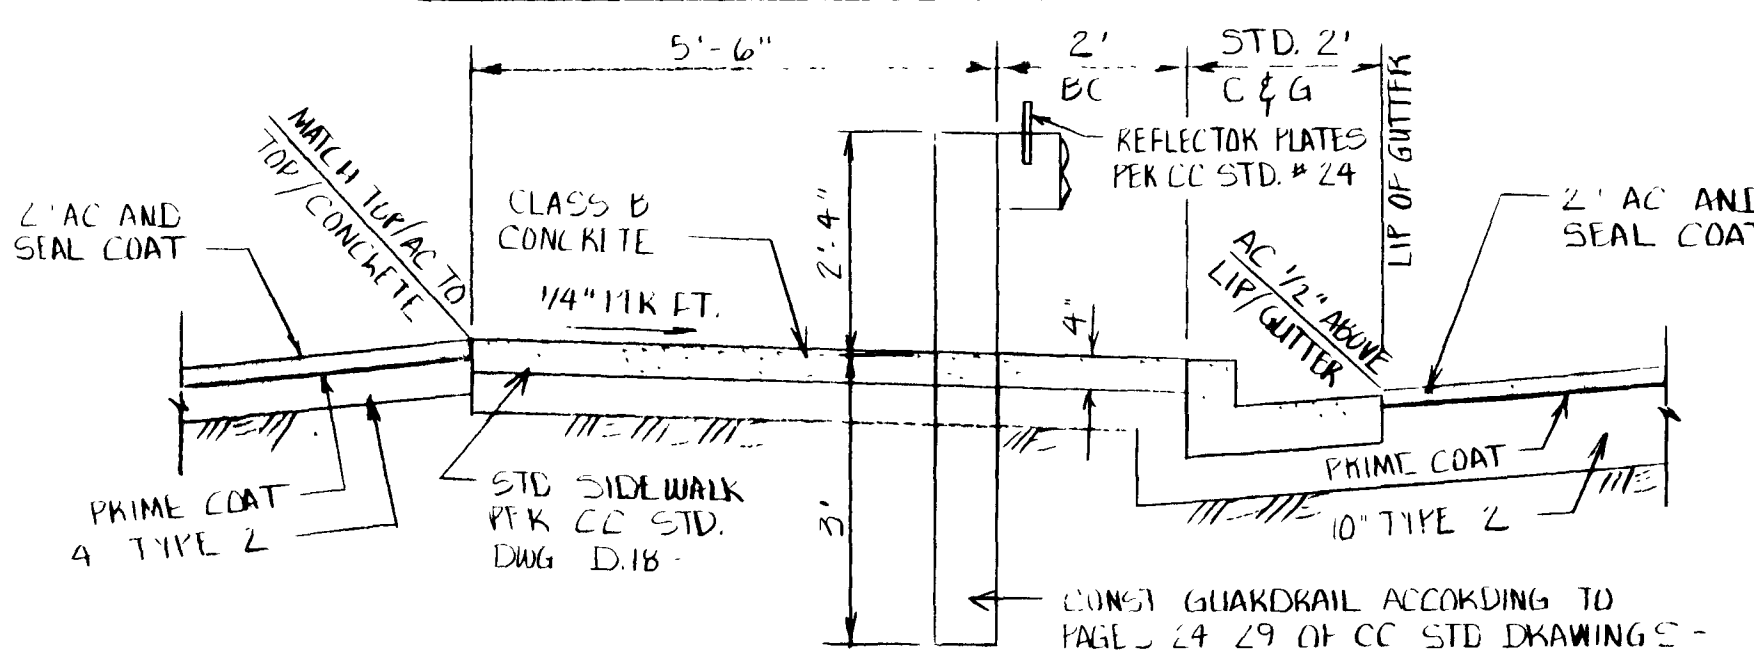


SECTION E-E: STD. SIDEWALK AND GUARDRAIL

SCALE: 1" = 2'

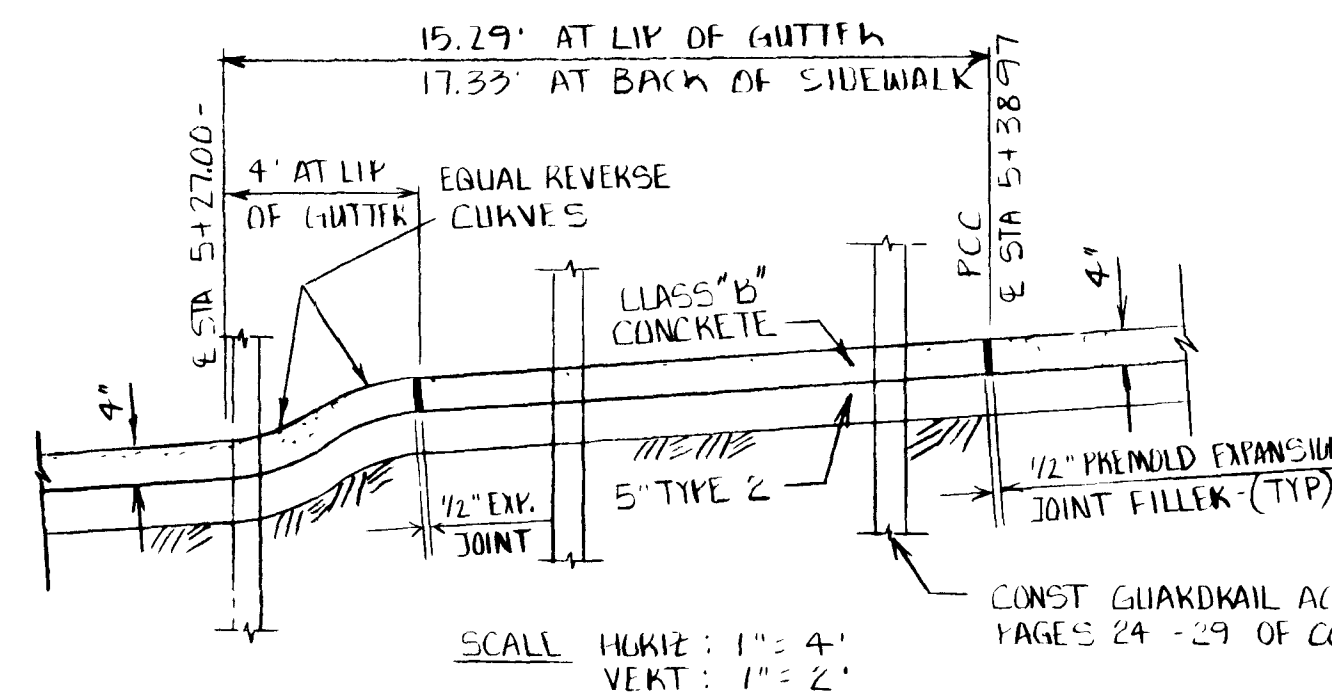


SECTION F-F: SIDEWALK TRANSITION

SCALE: HORIZ. 1" = 4';
VERT. 1" = 2'

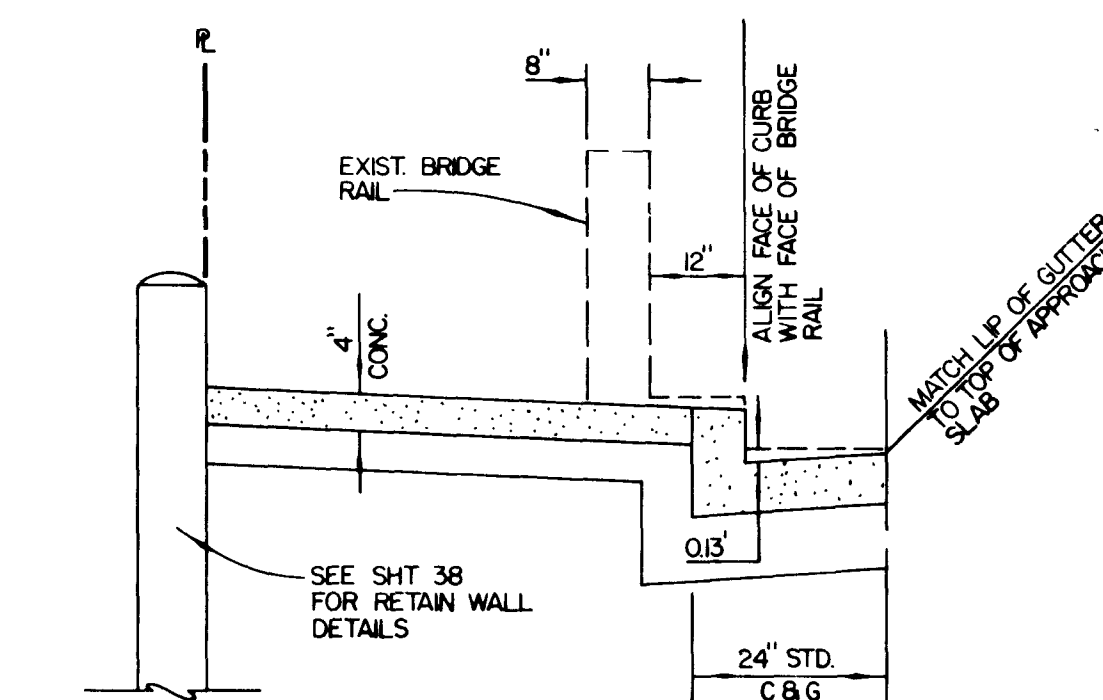


SECTION A-A
JOIN CURB, GUTTER & SIDEWALK TO L.V. WASH BRIDGE

SCALE: 1" = 2'

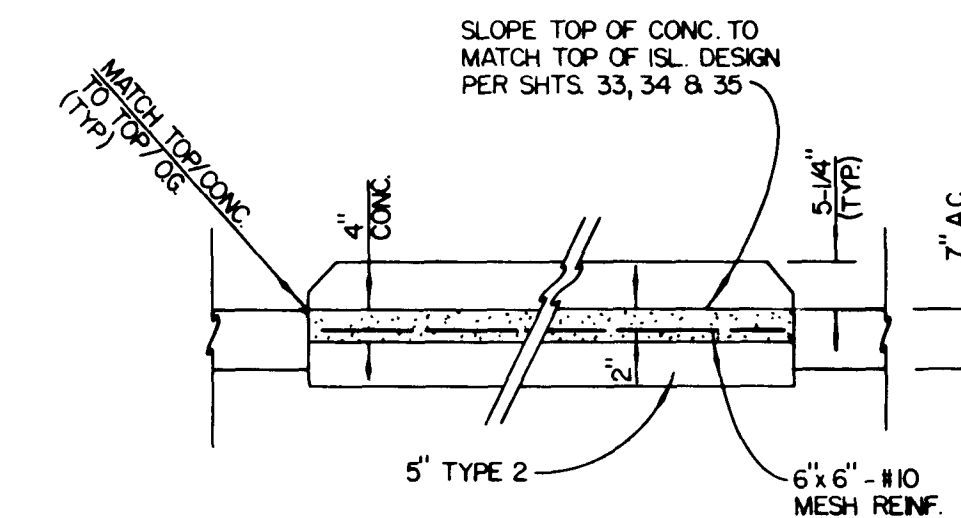


SECTION B-B
ISLAND OPENING DRAIN

SCALE: 1" = 2'

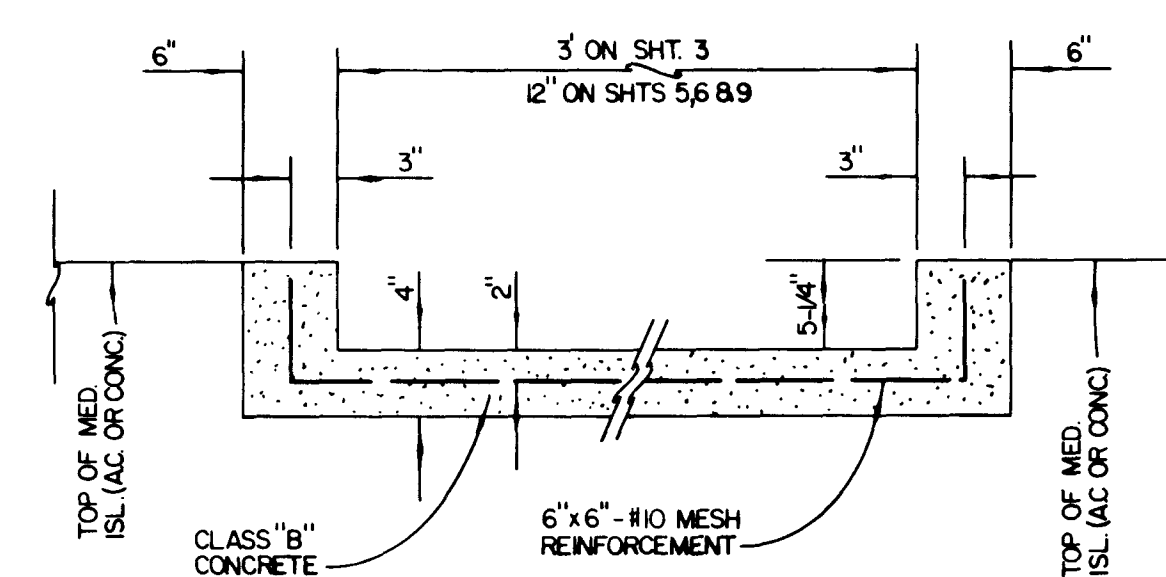

SECTION C-C
ISLAND OPENING DRAIN


SCALE: 1" = 1'

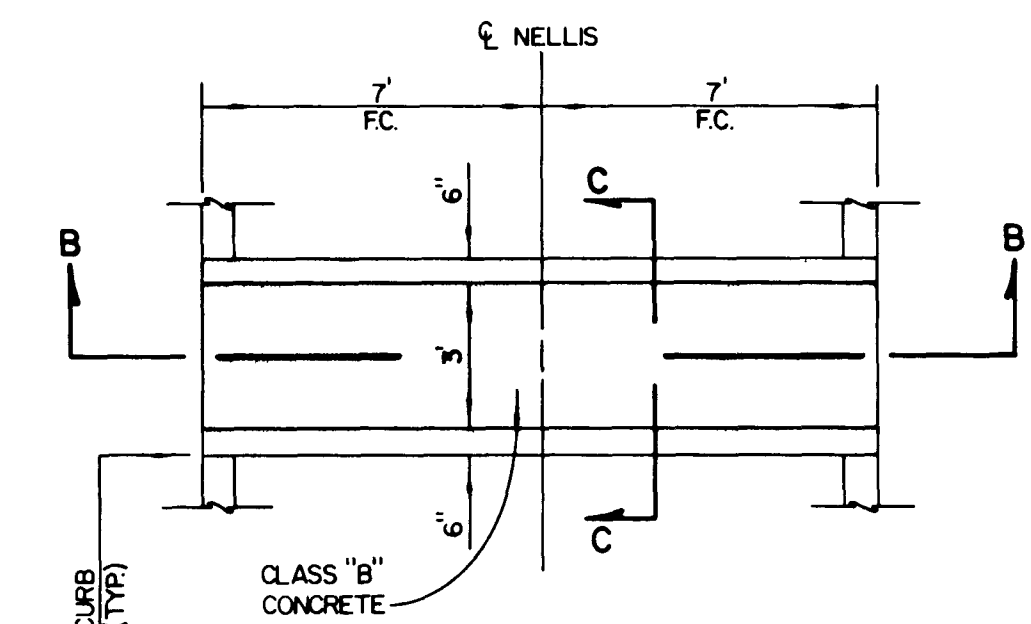

PLAN
3' ISLAND OPENING DRAIN

LOCATION: SHT. 3


SCALE: 1" = 4'

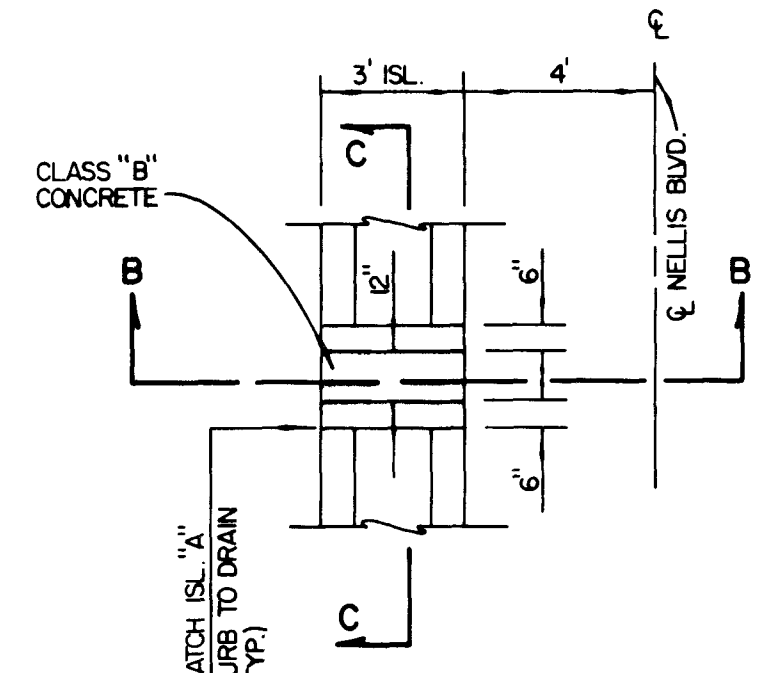

PLAN
12' ISLAND OPENING DRAIN


LOCATIONS SHTS 56-89

SCALE: 1" = 4'

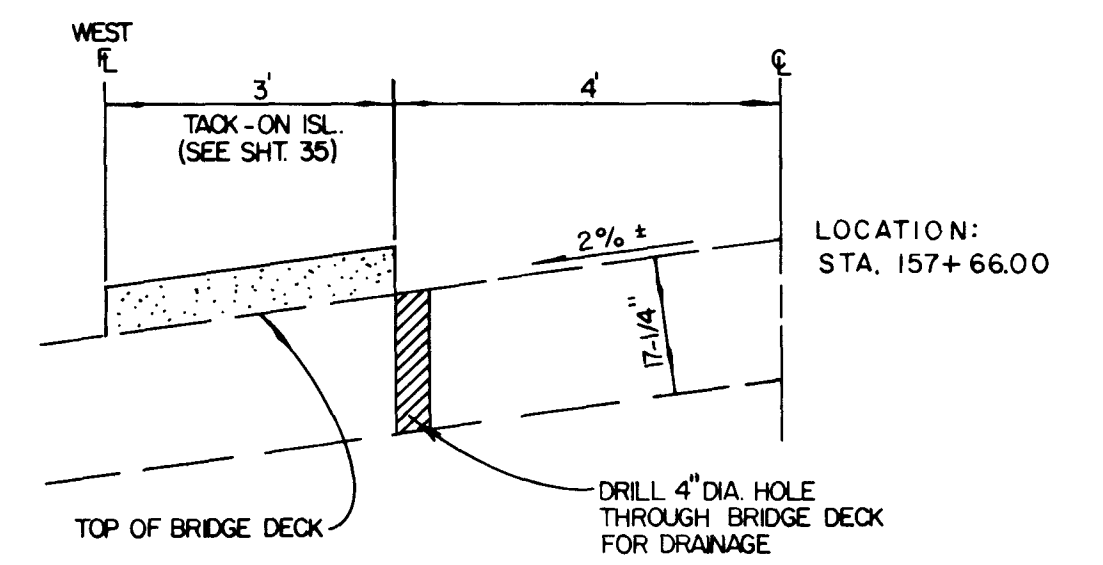

4" DIA DRAIN HOLE
LAS VEGAS WASH BRIDGE DECK

SCALE: 1" = 2'

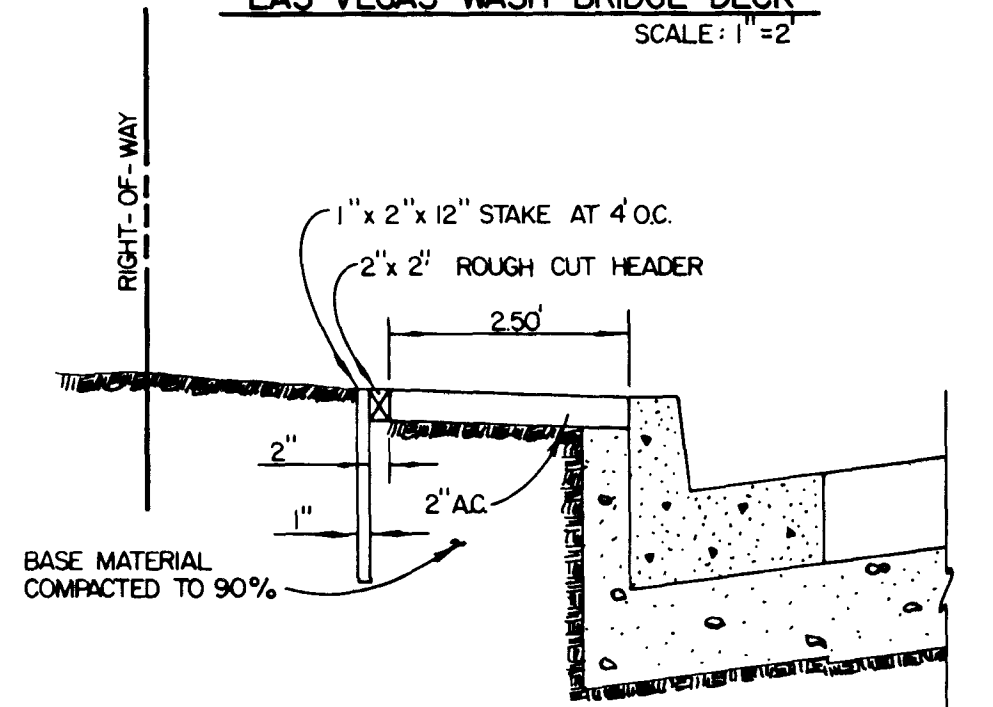

TYPICAL SECTION
30" ASPHALT SIDEWALK

SCALE: HORIZ. 1" = 2';
VERT. 1" = 1'

LOCATIONS:
1) STA. 127+04.23 TO STA. 128+64.22
2) STA. 197+40.77 TO STA. 207+34.00

REV. NO.	DATE	DESCRIPTION	APPROVED
5-16-83		CHANGE TITLE TO (12" ISLAND OPENING DRAIN)	

DESIGNED BY: B. Mendenhall
DRAWN BY: KCL
CHECKED BY: STAFF

CLARK COUNTY NEVADA
DEPARTMENT OF PUBLIC WORKS

NELLIS BOULEVARD-PHASE II
FLAMINGO WASH TO WALNUT AVENUE
MISCELLANEOUS DETAILS

SCALE: HORIZ. AS SHOWN VERT. AS SHOWN	DRAWING NO.
PROJECT NO. 880232	L-1014
FIELD BOOK	SHT. 40 OF 42

107-V1800

83-3-224

1961

