


NOTE: 1. CITY FORCES WILL CATWALK LANE LINES PRIOR TO CONSTRUCTION.

APPROXIMATE QUANTITIES THIS PROJECT					
		FEET	WHITE CERAMIC	REFLECTIVE CLEAR	RED/CLEAR
LANE LINE	0	345'	2	0	
LT TURN POCKET		75'			
		FEET	YELLOW CERAMIC	YELLOW REFLECTIVE	
ISLAND	2	375'			

LANE LINES

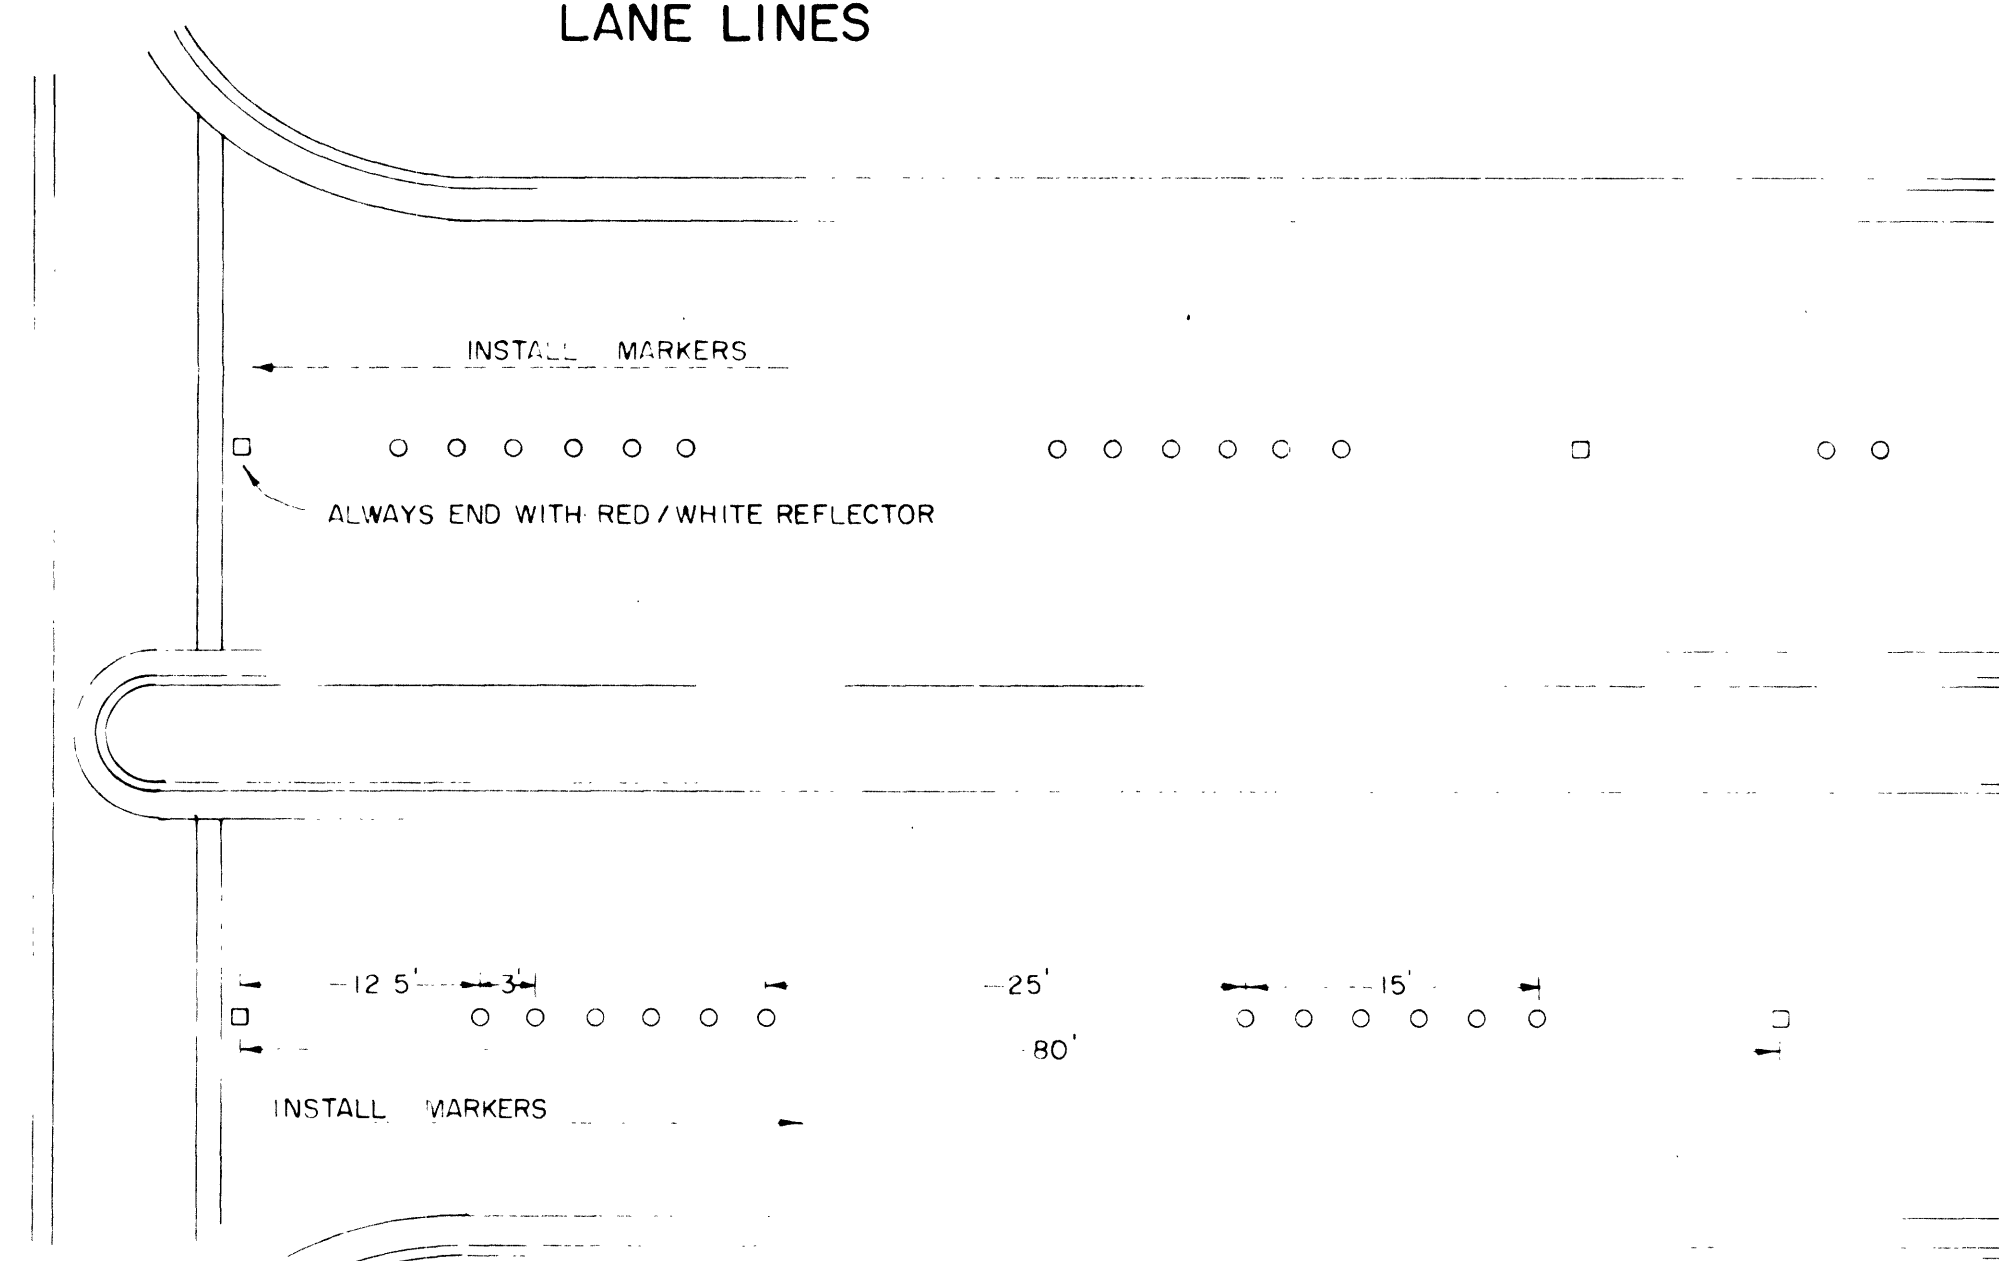

TURN STORAGE LANE

