

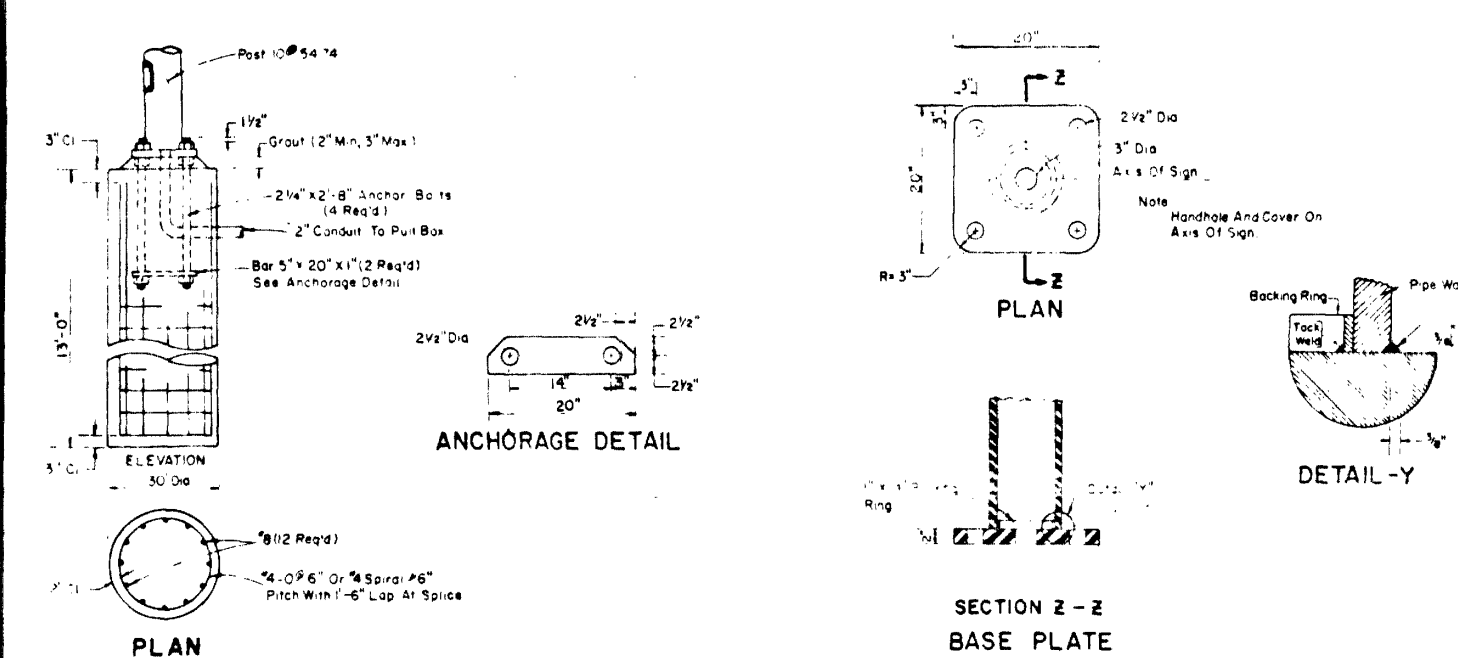


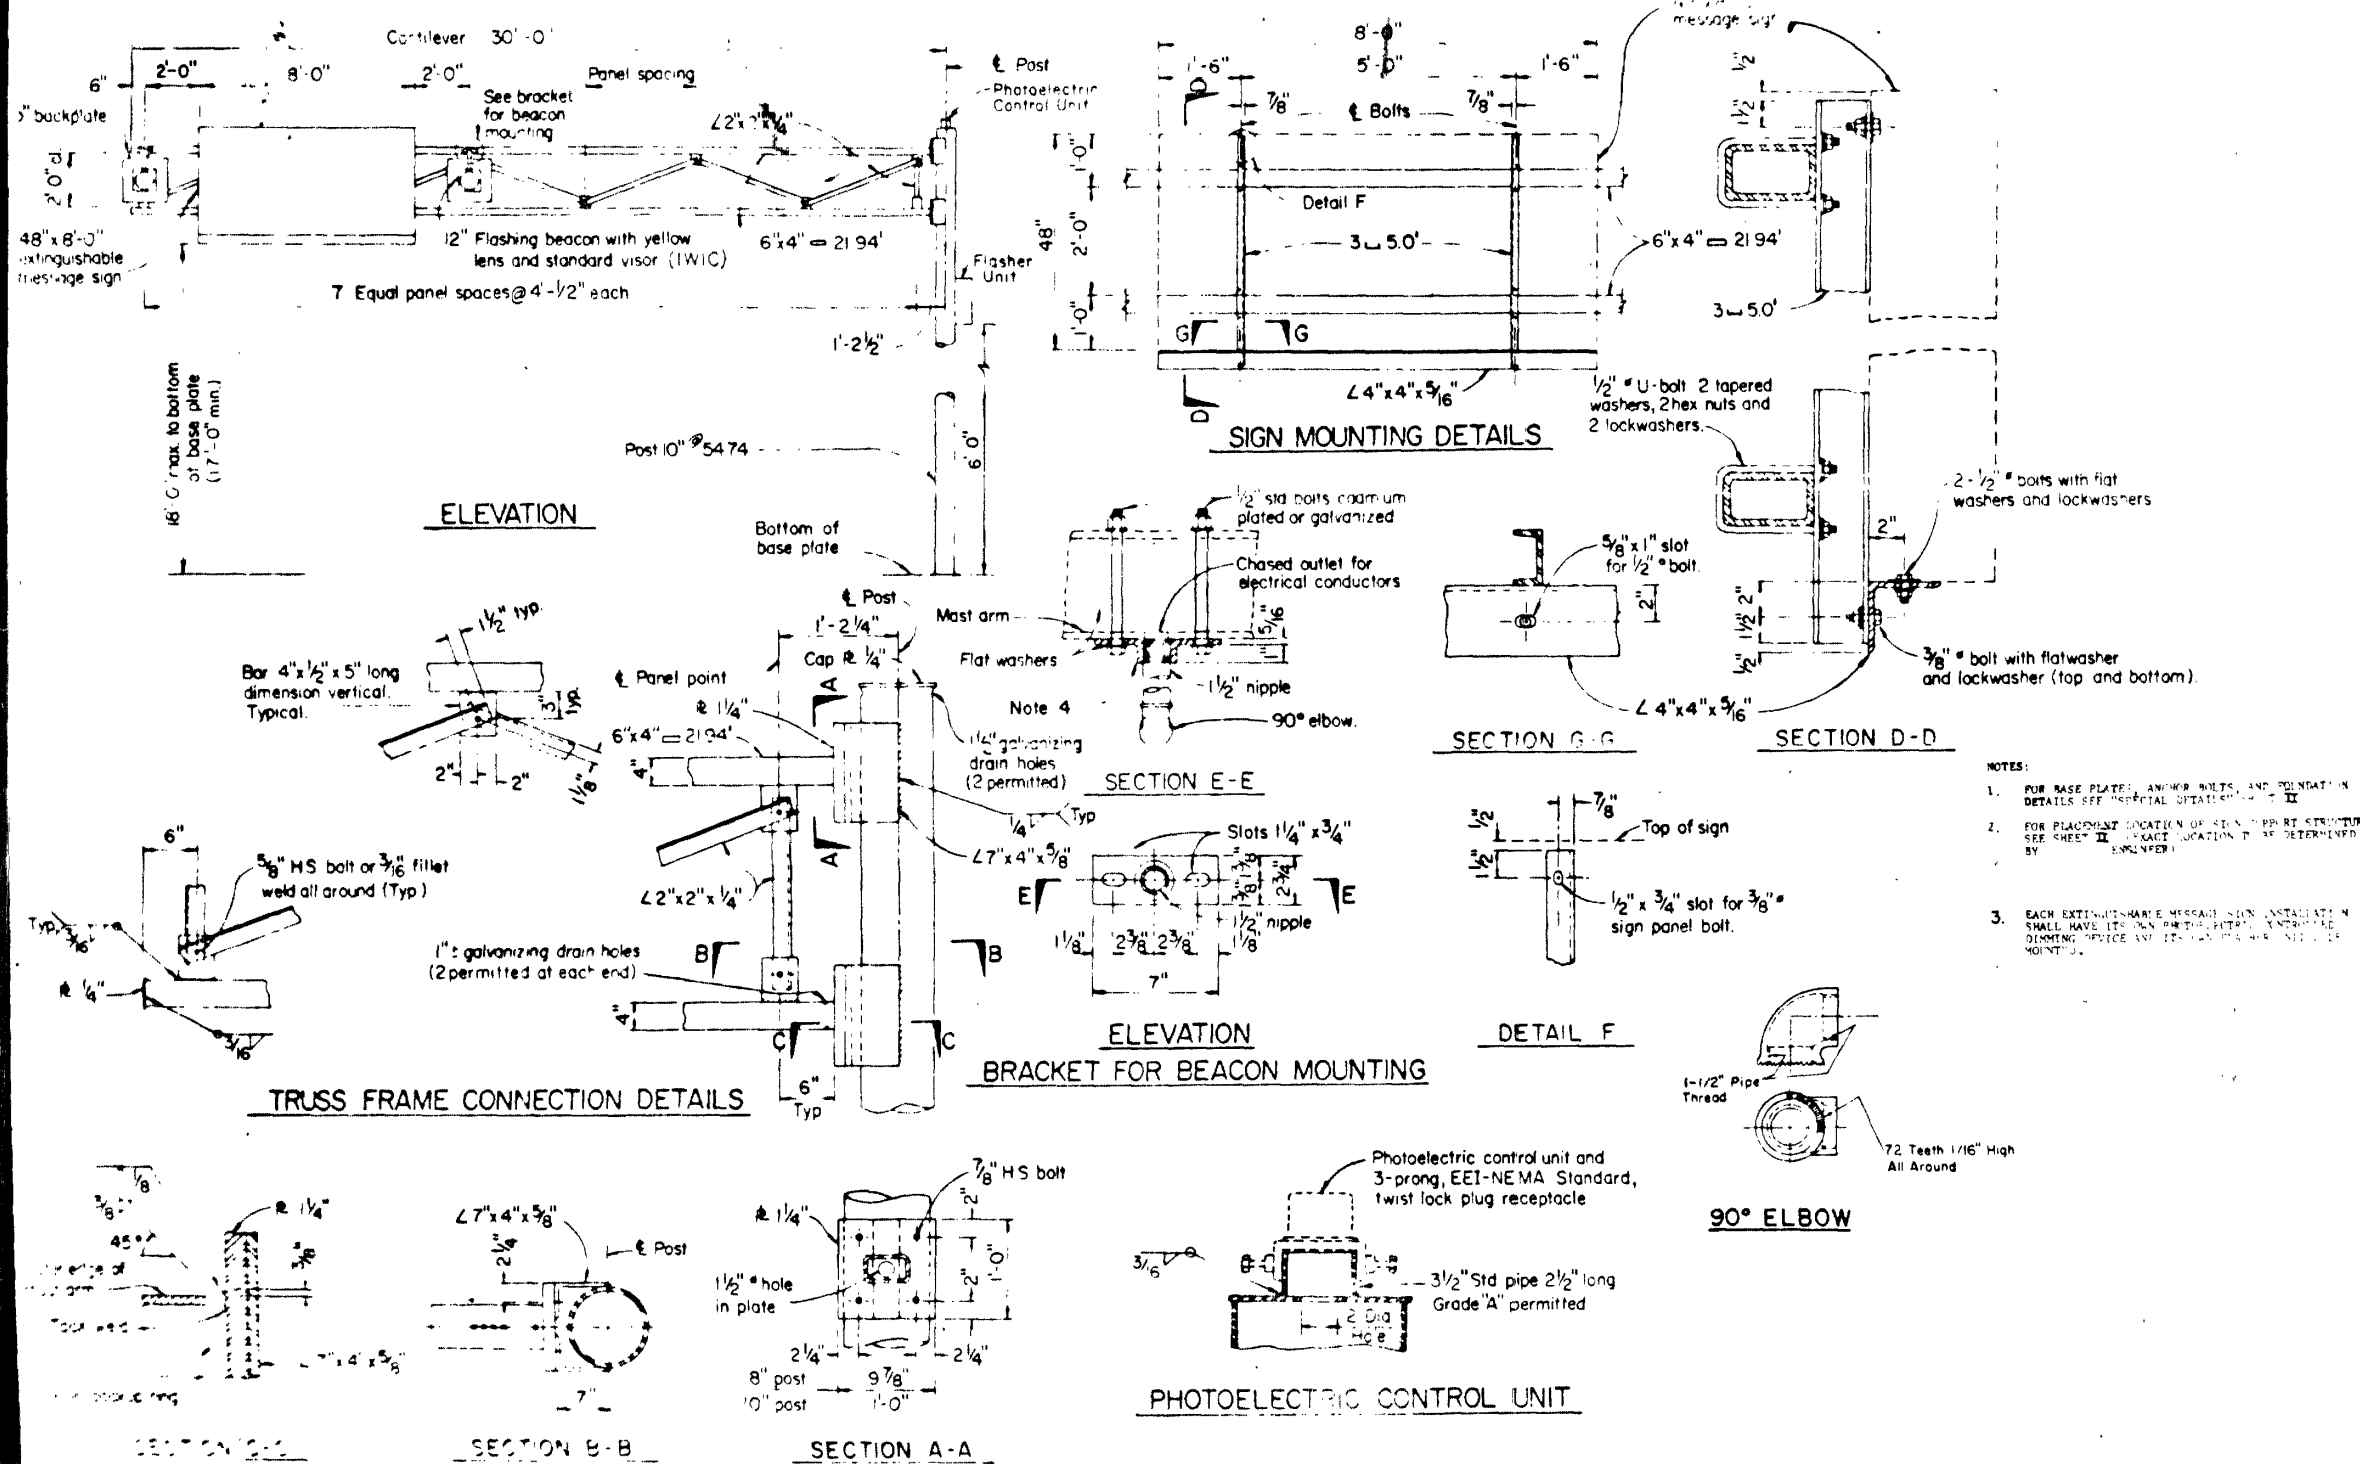

FOUNDATION AND BASE PLATE DETAILS FOR MESSAGE SIGN

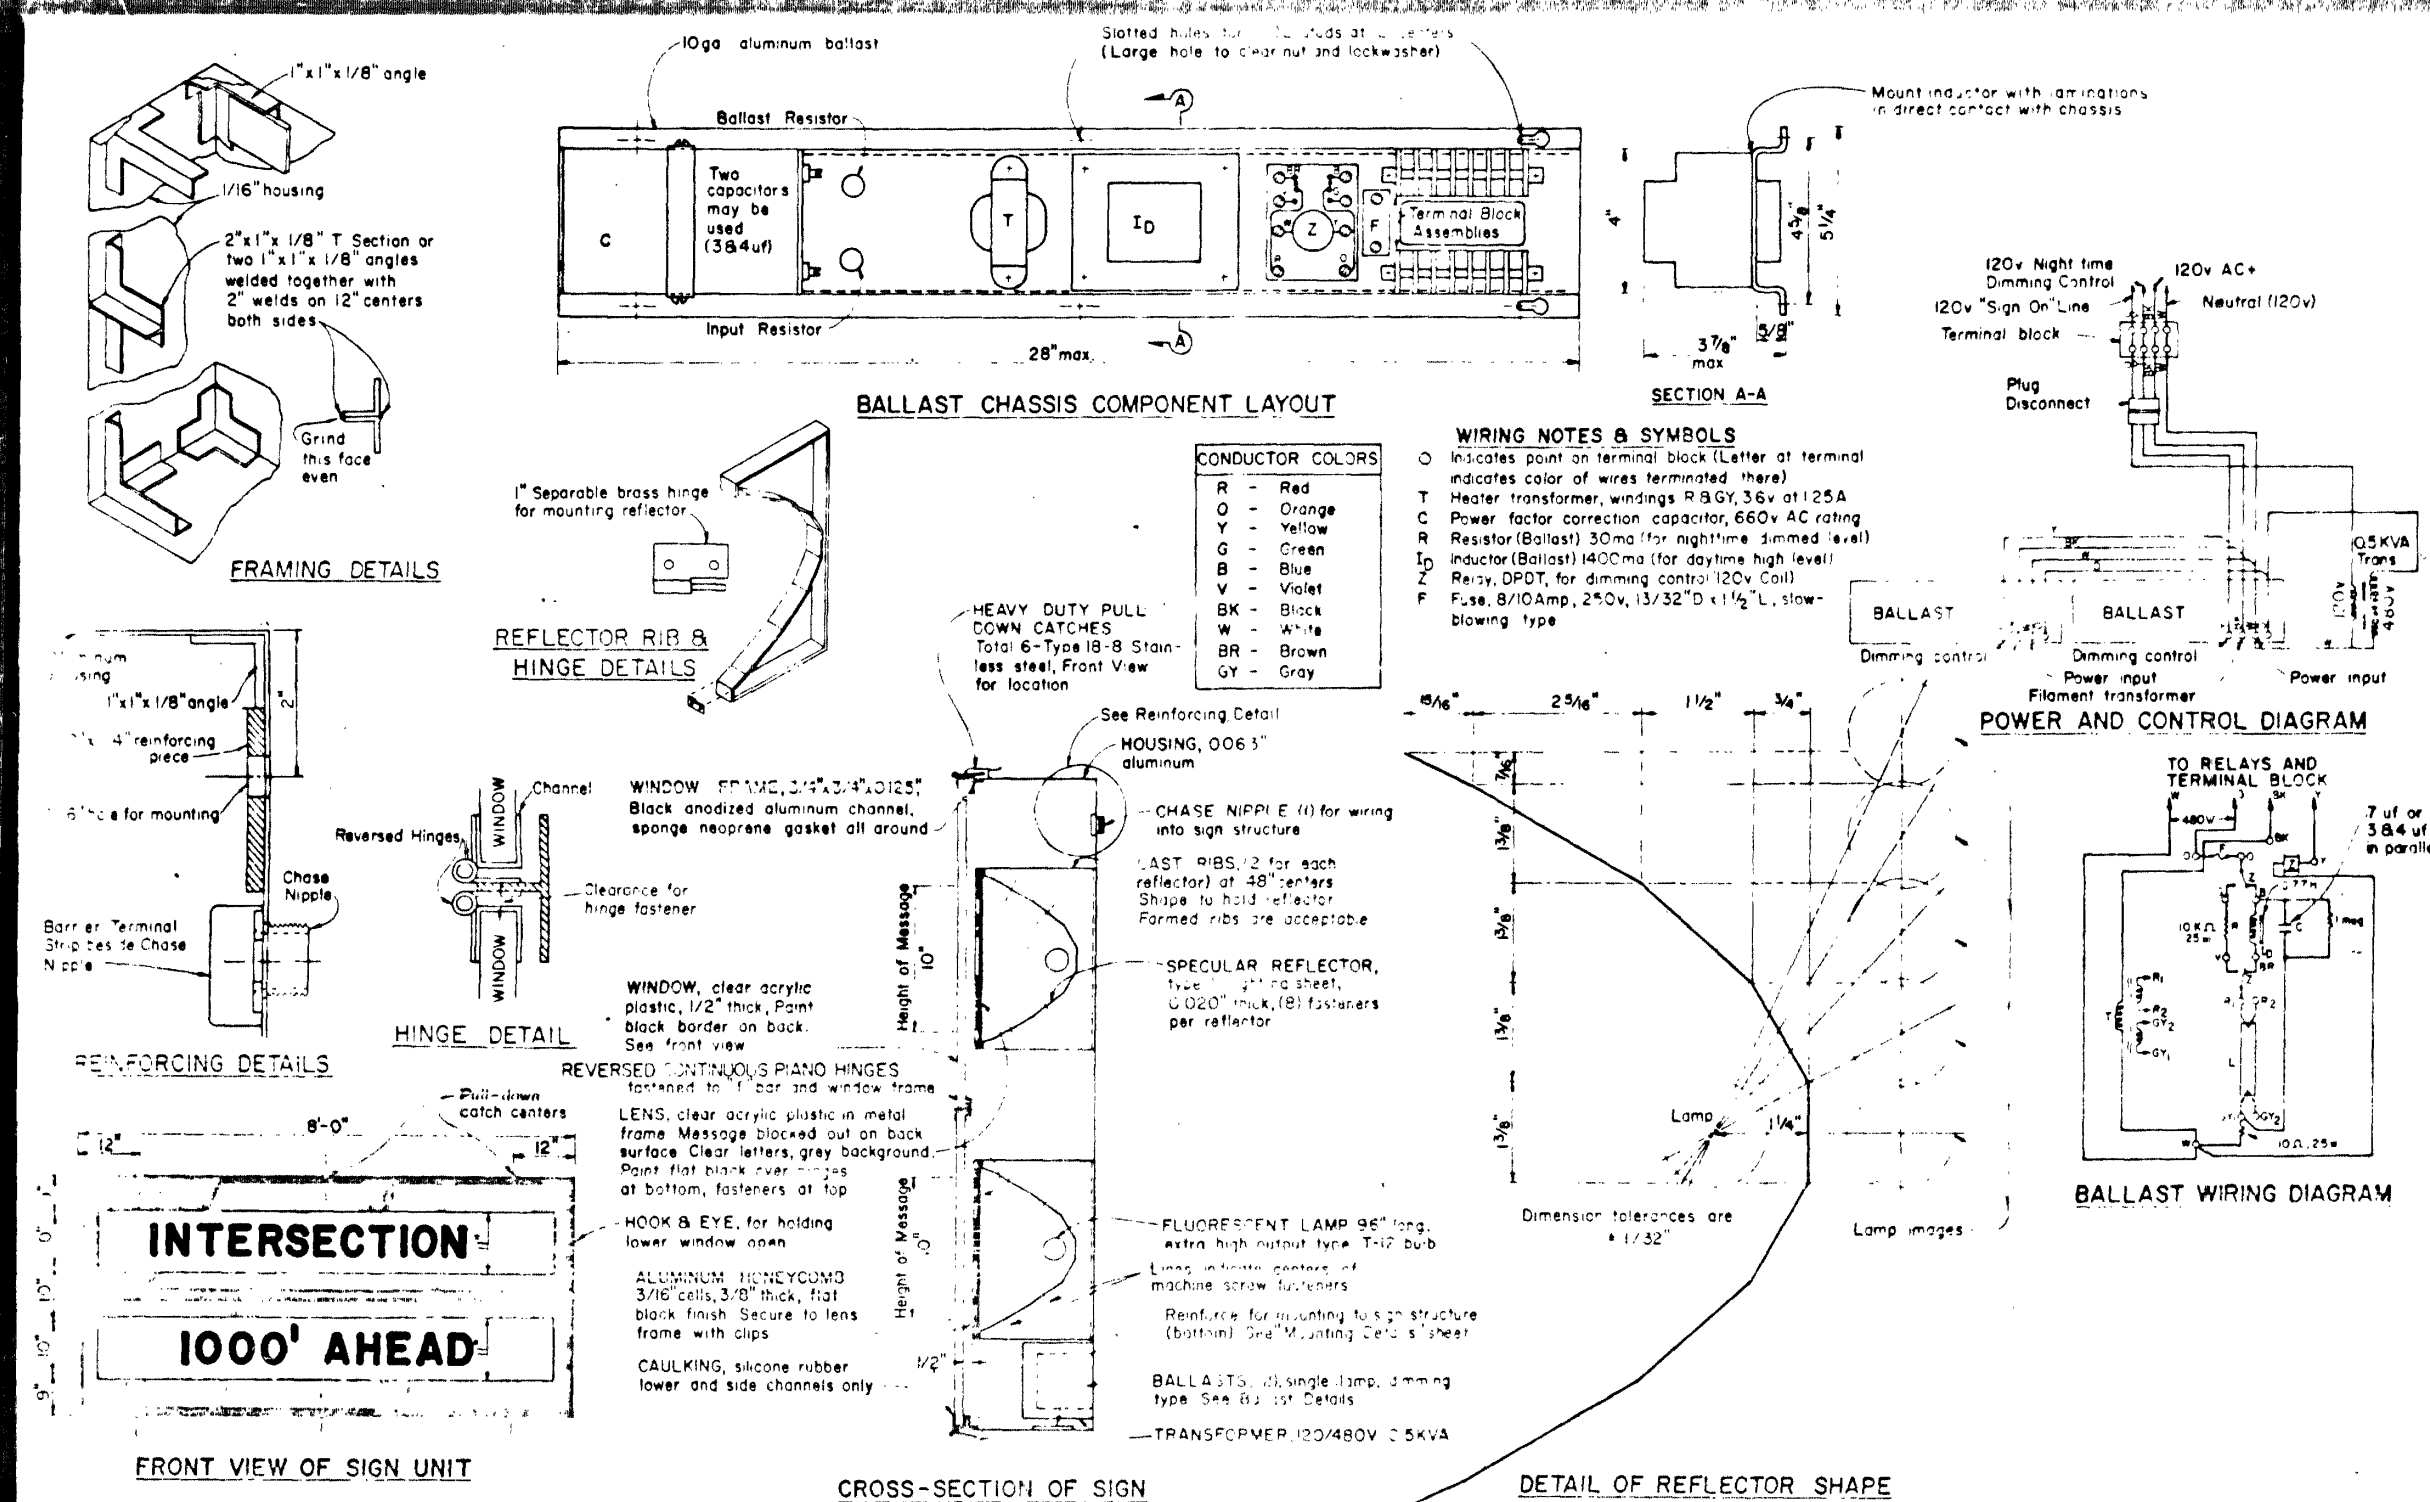

Approved by REGIONAL TRANSPORTATION COMMISSION

CITY OF LAS VEGAS NEVADA
DEPARTMENT OF PUBLIC WORKS
TRAFFIC ENGINEERING DIVISION

MARYLAND PKWY AT CASHMAN FIELD

W.O. NO. 10-582 SCALE NONE DATE 7-13-81 DRAWING NO. 208-V353

DR. GARY PHILLIPS APPROVED BY TRAFFIC ENGINEER

APPROVED BY CITY ENGINEER

WU2671

3 of 3