

REVISION APPROVAL BLOCK

SCALE:	N/A		
DRAWN BY:	CAG		
DESIGNED BY:	CAG		
CHECKED BY:	RJ		
SUBMITTAL DATE:			
REV. #	BY	DATE	DESCRIPTION
15-154			

RICHARD J. AND THERESA M. YACH
 7309 BUSH GARDEN AVENUE
 LAS VEGAS, NV 89129
 (702) 656-7478


INTEGRITY ENGINEERING
 2480 E. Tompkins Ave.
 Suite # 232
 Las Vegas, NV 89121
 phone: 702.456.4664
 fax: 702.456.4919

**MEISENHEIMER & TORREY PINES (SW)
 YACH PARCEL MAP - MSM 0007-04**


DETAIL SHEET

PROFESSIONAL ENGINEER STATE OF NEVADA
 RICHARD J. YACH
 Exp. 6-30-05
 CIVIL
 15321
 3-10-05


SHEET C5.01
 7 OF 7 SHEETS
 DRAWING NO. HTE # 04-46525

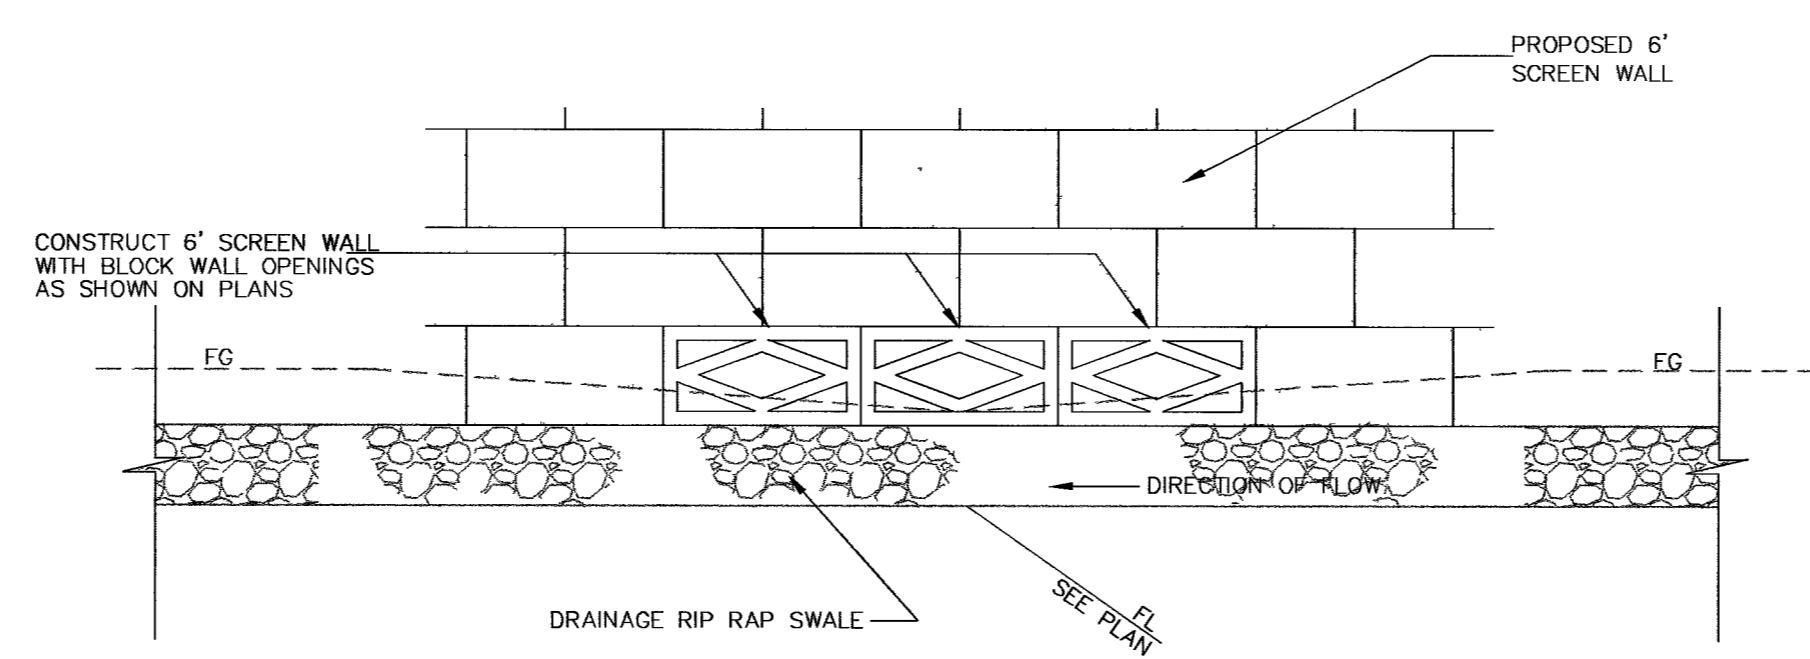


BLOCK WALL OPENING TYPE 1
 NTS

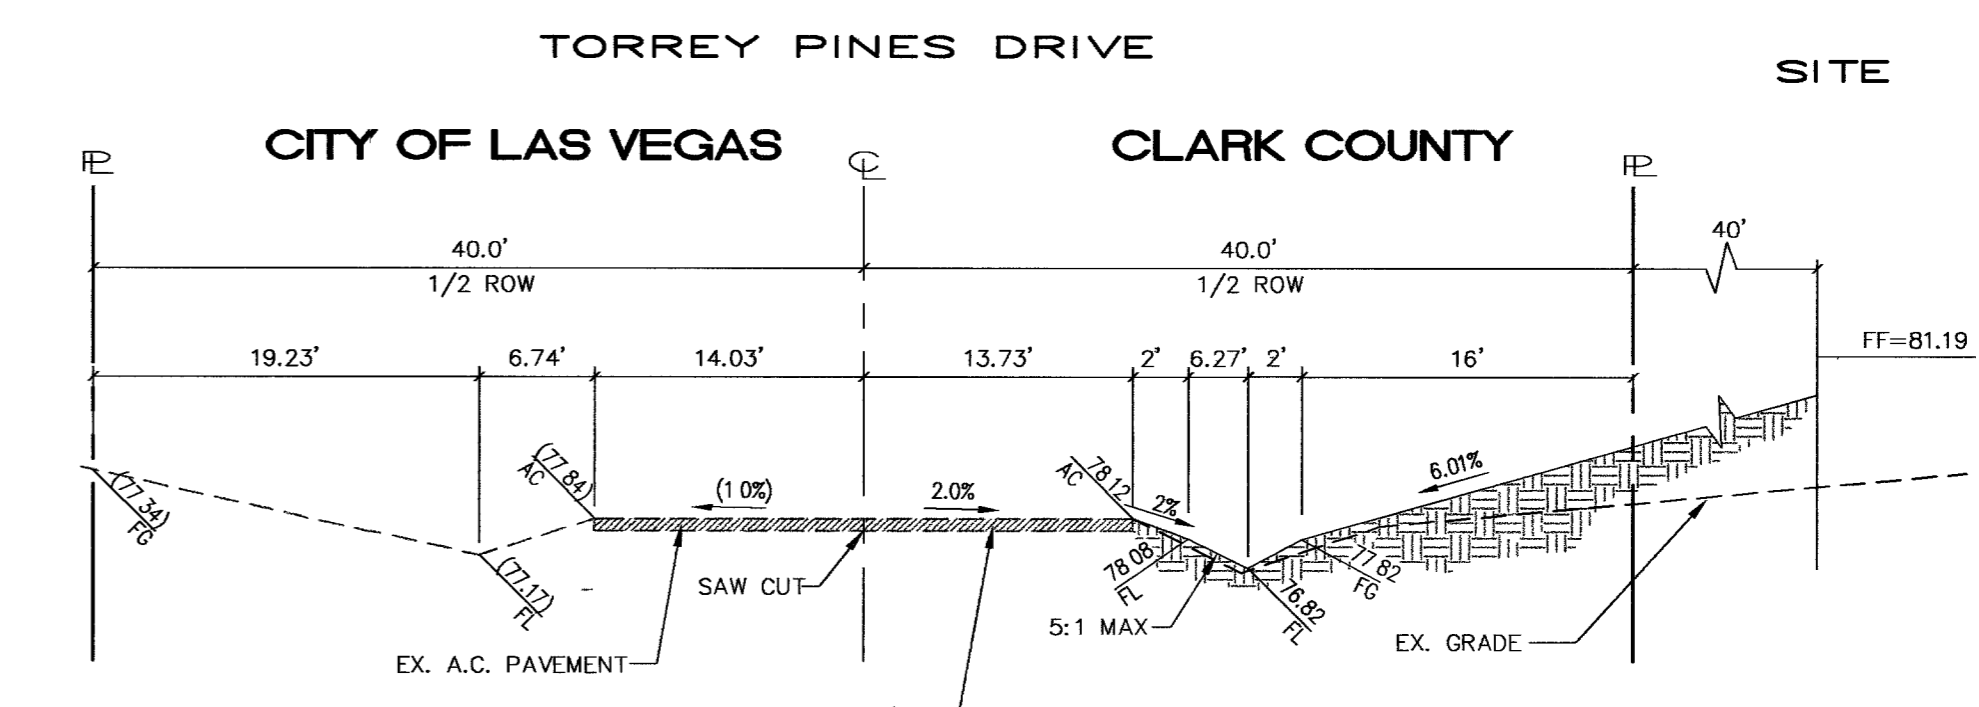


EAST PROPERTY LINE
 NTS

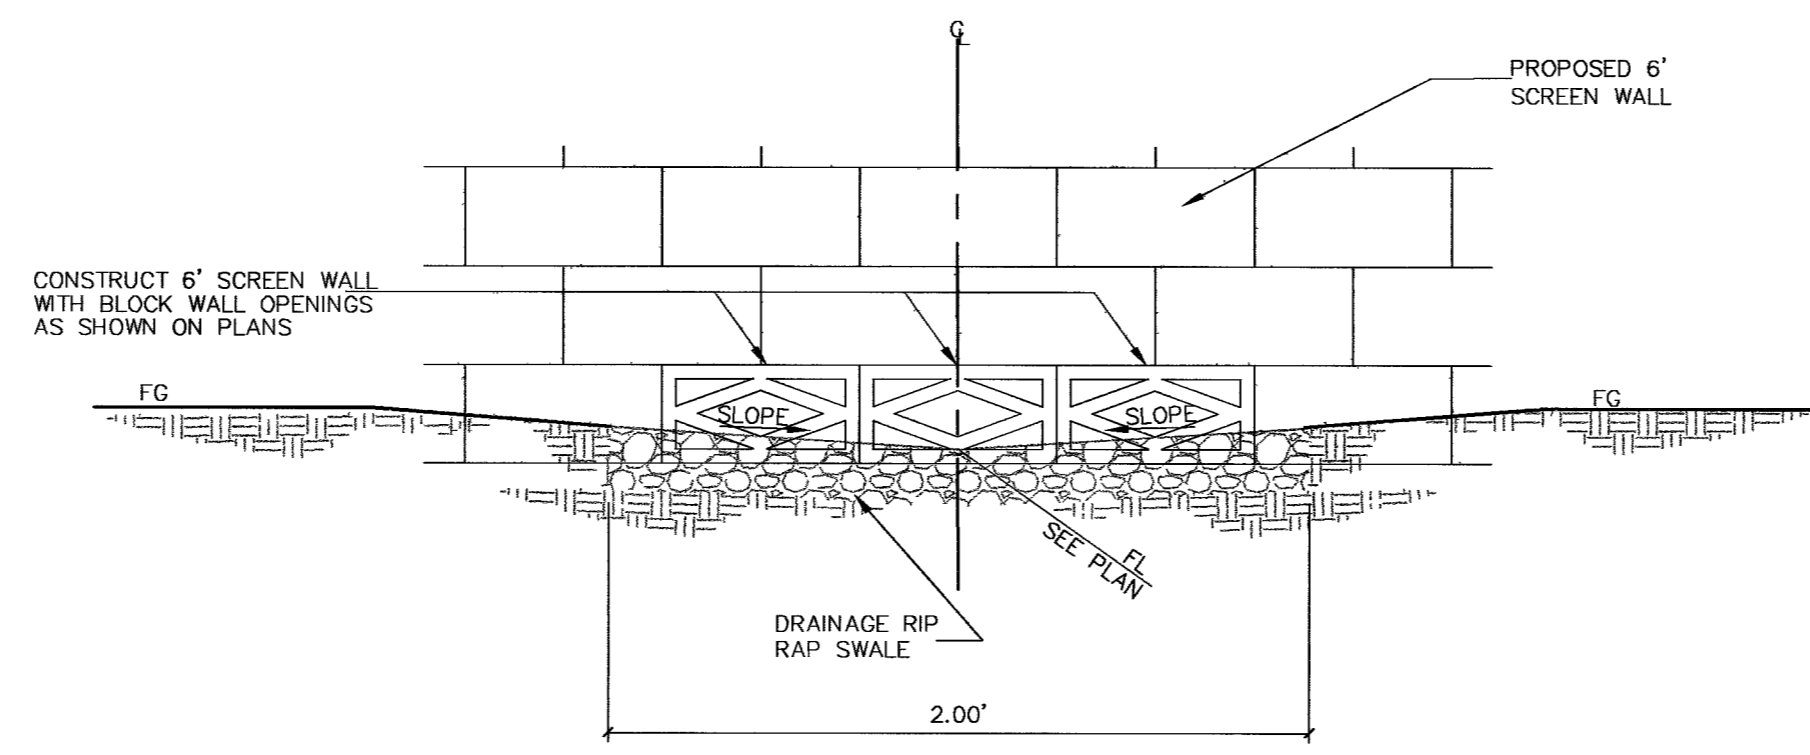

BLOCK WALL OPENING TYPE 2
 NTS

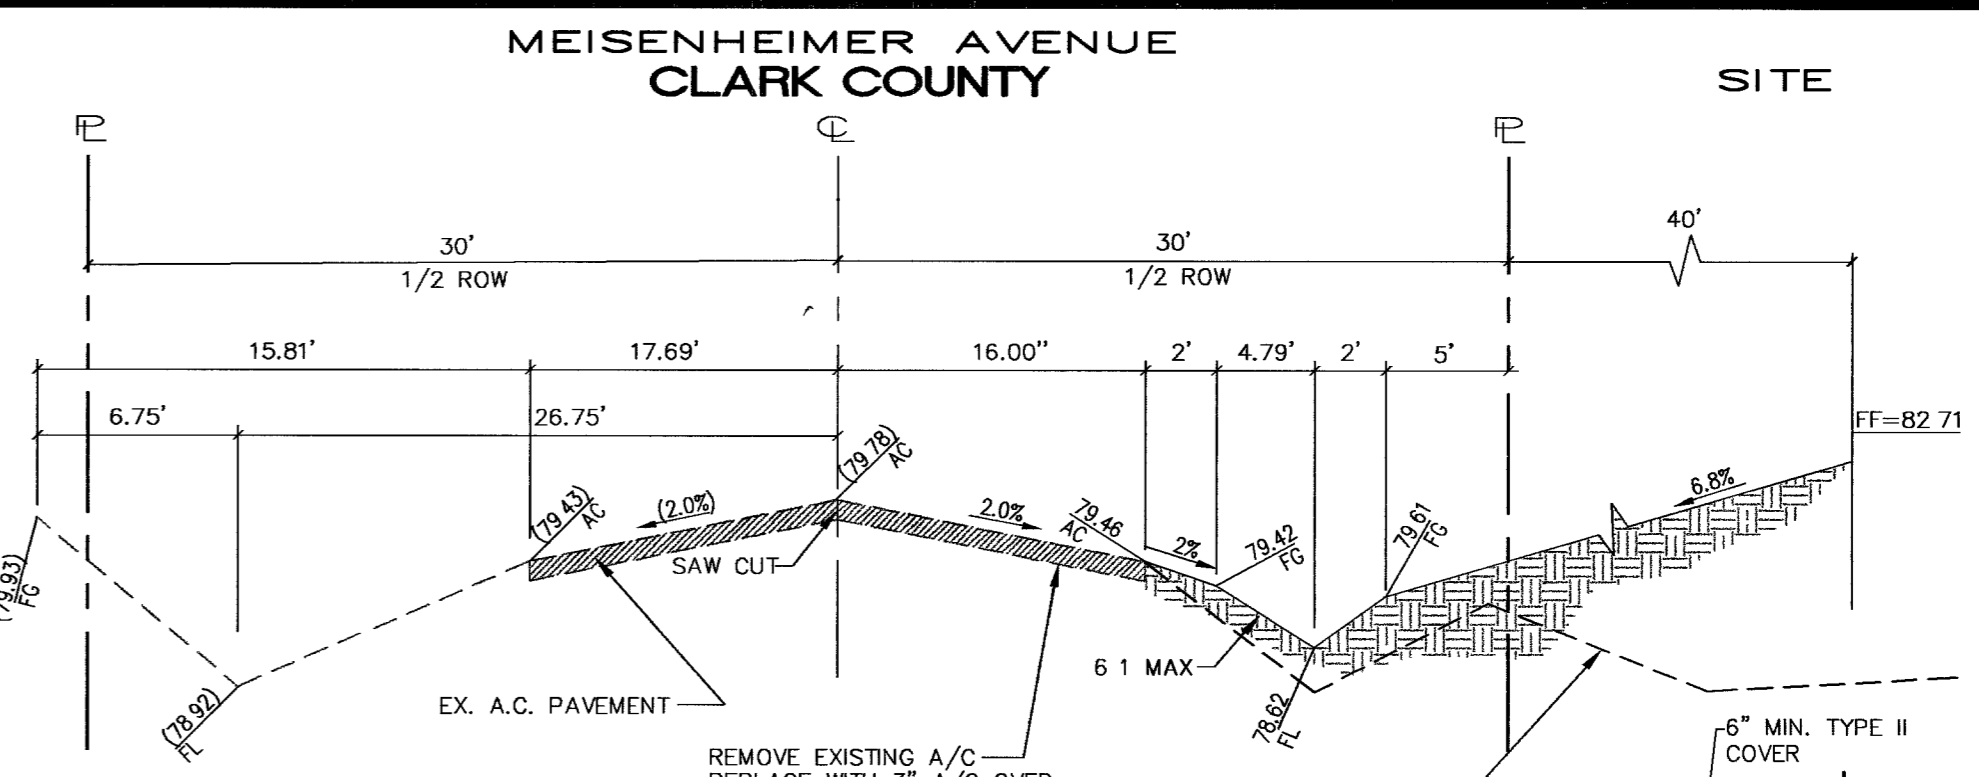

NORTH PROPERTY LINE
 NTS

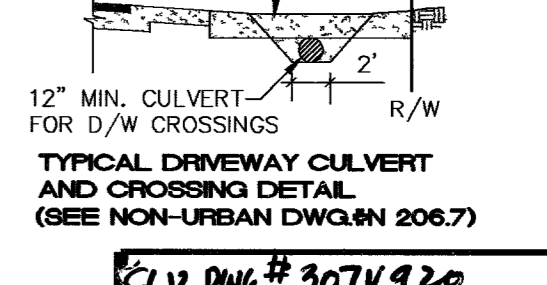

AVOID CUTTING UNDERGROUND UTILITY LINES. IT'S COSTLY.
 Call before you Dig.
 1-800-227-2600
 UNDERGROUND SERVICE (USA)
 79461

AVOID HITTING OVERHEAD POWER LINES. IT'S COSTLY.
 CALL BEFORE YOU CRANE
 1-702-227-2929

Call before you UnderGround
 1-702-455-7511
 CLARK COUNTY TRAFFIC DIVISION
 AND
 1-702-229-6611
 FREIGHT AND METAL SYSTEMS OF TRANSPORTATION

FLV DWG # 307V 920