
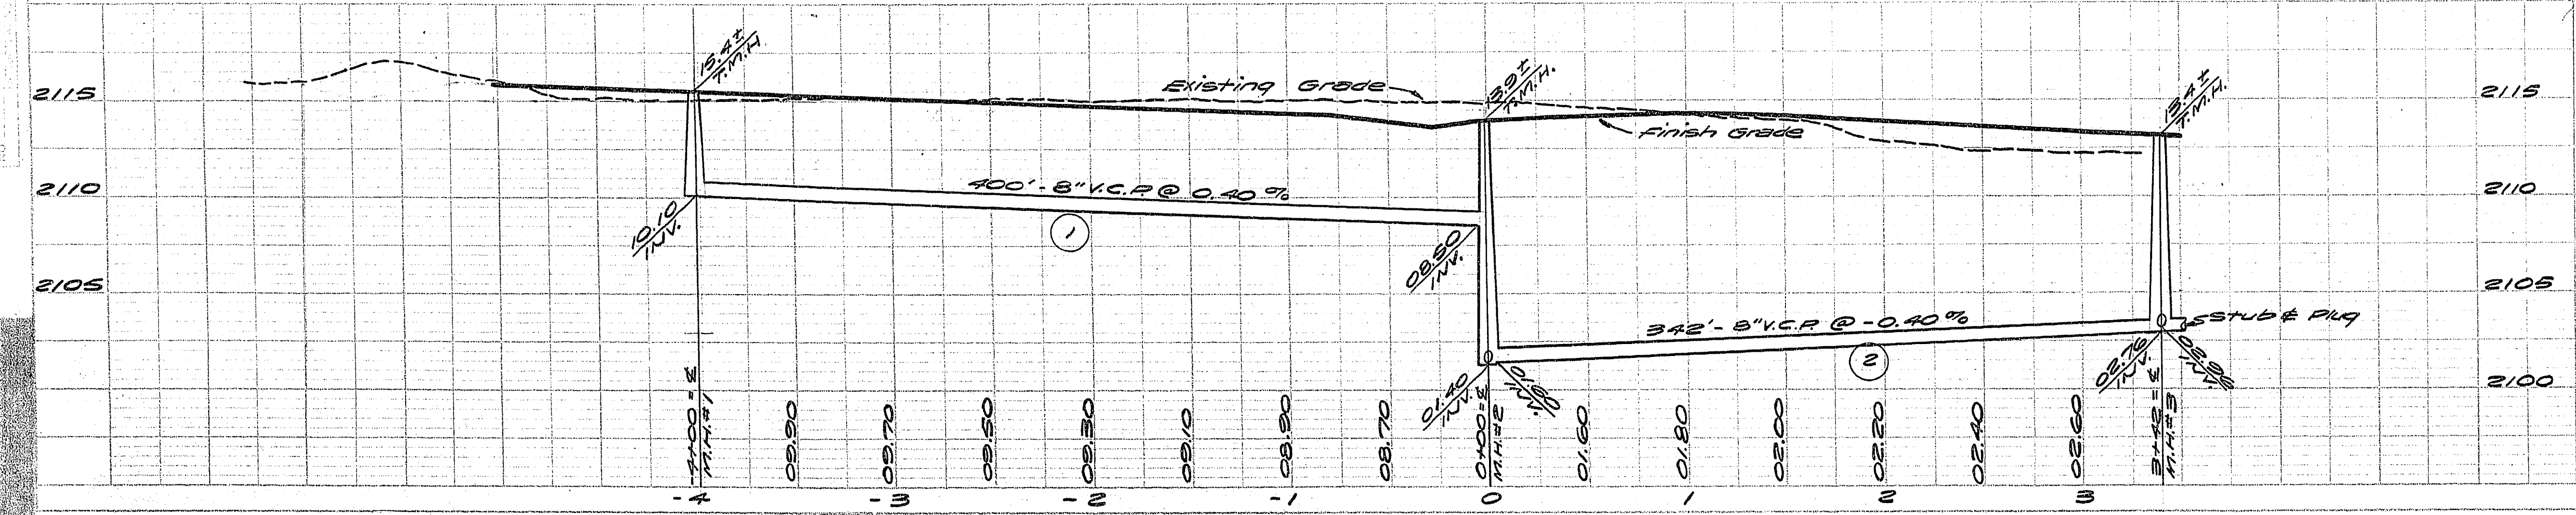
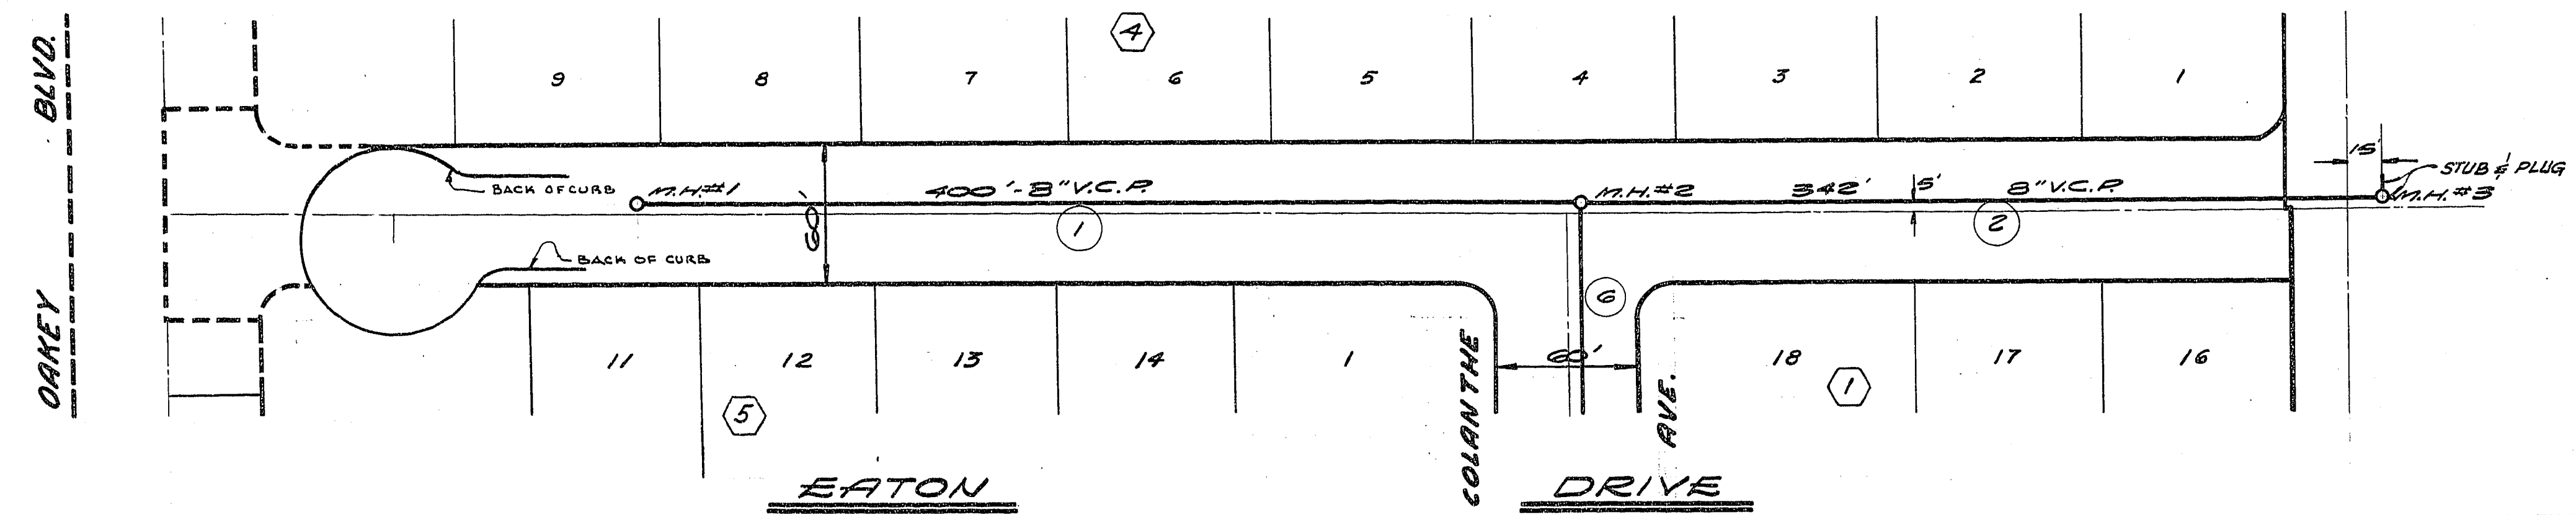
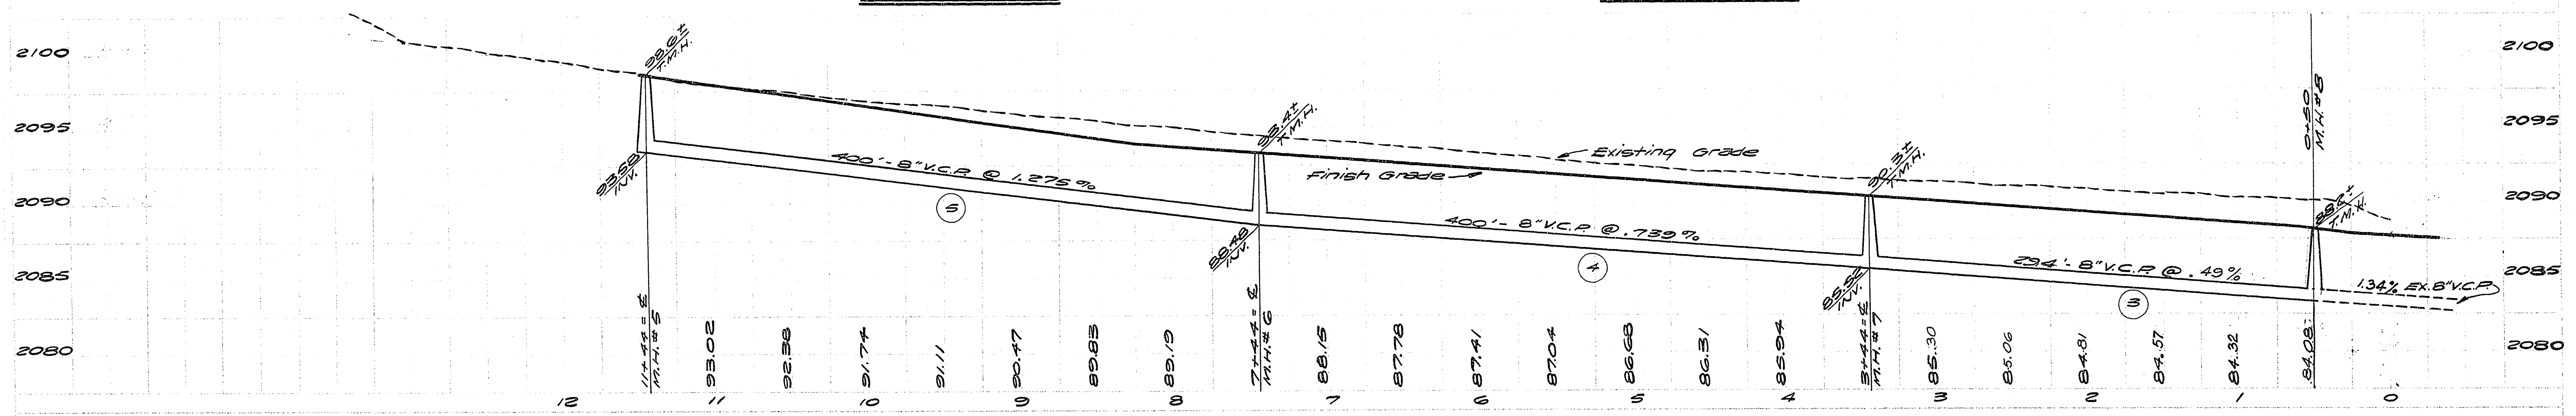


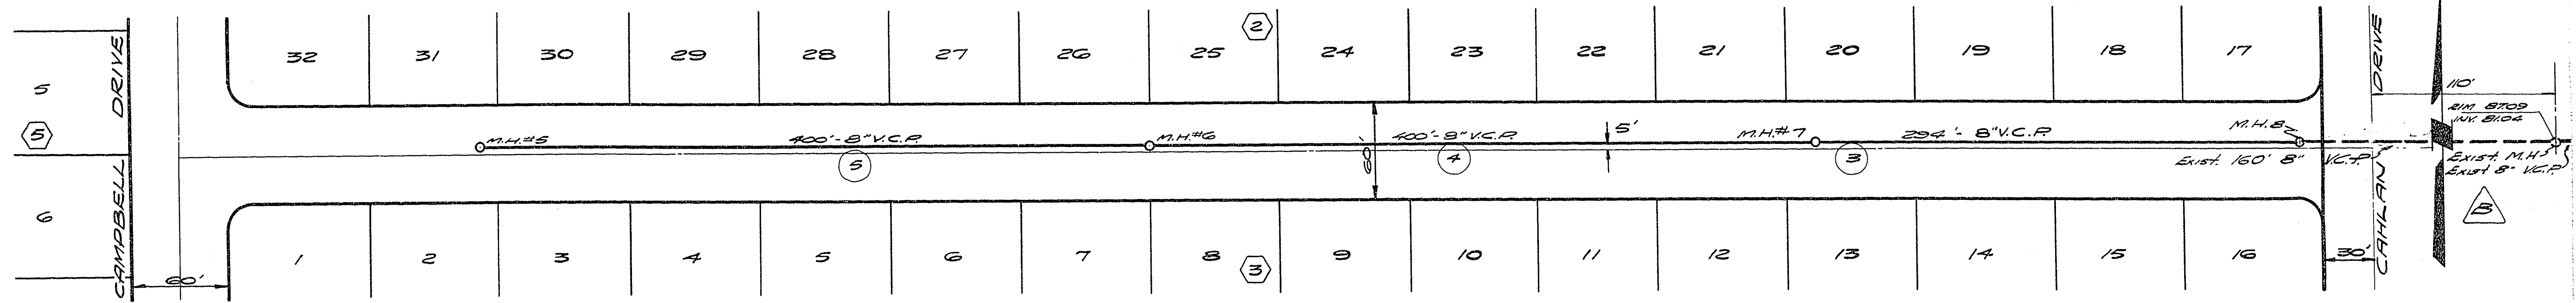

REV.	DATE	DESCRIPTION	BY	APPR.
D	3-9-71	Rev. Intersection Utility Station	JL	10/1/71
C	3-9-71	Rev. Intersection Utility Station	JL	10/1/71
B	3-9-71	Change Sewer	EL	10/1/71
A				

APPROVALS

City Engineer 10-2-63
Date

Supt. of Sanitation 10-2-63
Date

M'NEIL MANOR TRACT 2-A

SEWER PLANS & PROFILES

SCALE: 1" = 50' HORIZ. & 5' VERT.

DESIGNED	WESTERN ENGINEERS, INC.	SHEET
DRAWN	LAS VEGAS, NEVADA	OF
CHECKED	APPROVED	DATE

3074-2110-24