
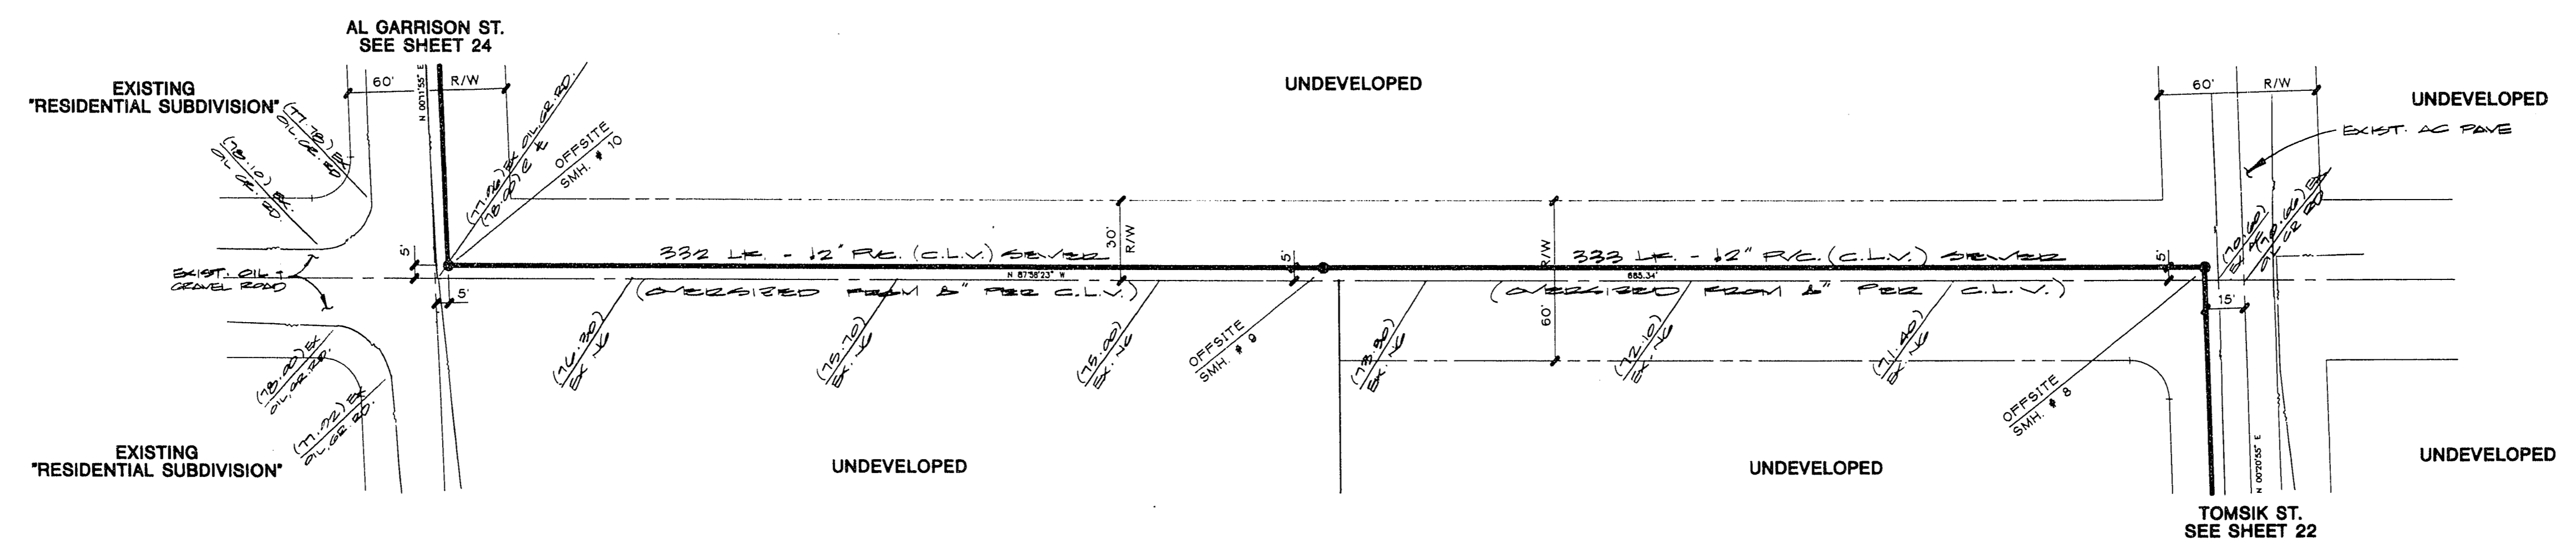


APPROVAL	REV	DATE	BY	REVISION
	1	11-29-92	ES	REVISED FROM PREVIOUS SHEET

 <b>ES ENGINEERS AND ARCHITECTS, INC.</b> PLANNING ENGINEERS ARCHITECTS 708 W. CHARLESTON RD. • SUITE 200 • SAN JOSE, CA 95128 (415) 281-1100	PROJECT NO. 10-26-58 SHEET NO. 23 DATE: 11-21-92 SUBMITTED BY: <i>D. J. ...</i>
---	--

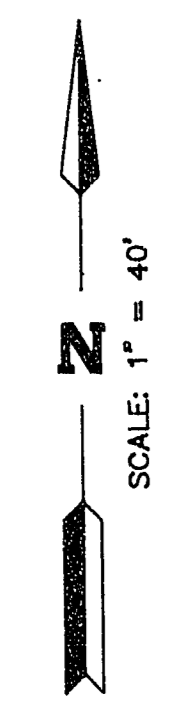

**BENCHMARK**  
 B.M. = C.L.V. # 1LV004SES  
 FOUND NAIL IN TAG IN TOP OF CURB AT THE  
 NORTHWEST QUADRANT OF BUFFALO DRIVE & ALEXANDER  
 ROAD.  
 ELEVATION = 2339.57'

## HELENA AVENUE

**NOTE:**  
 EXISTING UTILITY LOCATIONS SHOWN HEREON ARE APPROXIMATE ONLY. IT SHALL BE THE CONTRACTOR'S RESPONSIBILITY TO DETERMINE THE EXACT VERTICAL AND HORIZONTAL LOCATION OF ALL EXISTING UNDERGROUND UTILITIES PRIOR TO COMMENCING CONSTRUCTION. NO REPRESENTATION IS MADE THAT ALL EXISTING UTILITIES ARE SHOWN HEREON. THE ENGINEER ASSUMES NO RESPONSIBILITY FOR UTILITIES NOT SHOWN OR UTILITIES NOT SHOWN IN THEIR PROPER LOCATION. CALL BEFORE YOU DIG: 1-800-227-2600.

Call before you Dig.  
 1-800-227-2600  
 UNDERGROUND SERVICE (USA)

<b>OFFSITE SEWER PLAN &amp; PROFILE</b> (HELENA AVENUE)	
<b>MONTEREY ESTATES</b> APN# 450-070-072	
TITLE	PROJECT
W.O. #: 010 - A585	BY: B.L.G.
DATE: SEPT. 1992	SCALE: HORIZ. 1"=40'
	VERT. 1"=4'
SHEET	23
OF 23 SHEETS	

10-26-58 3074-4243