



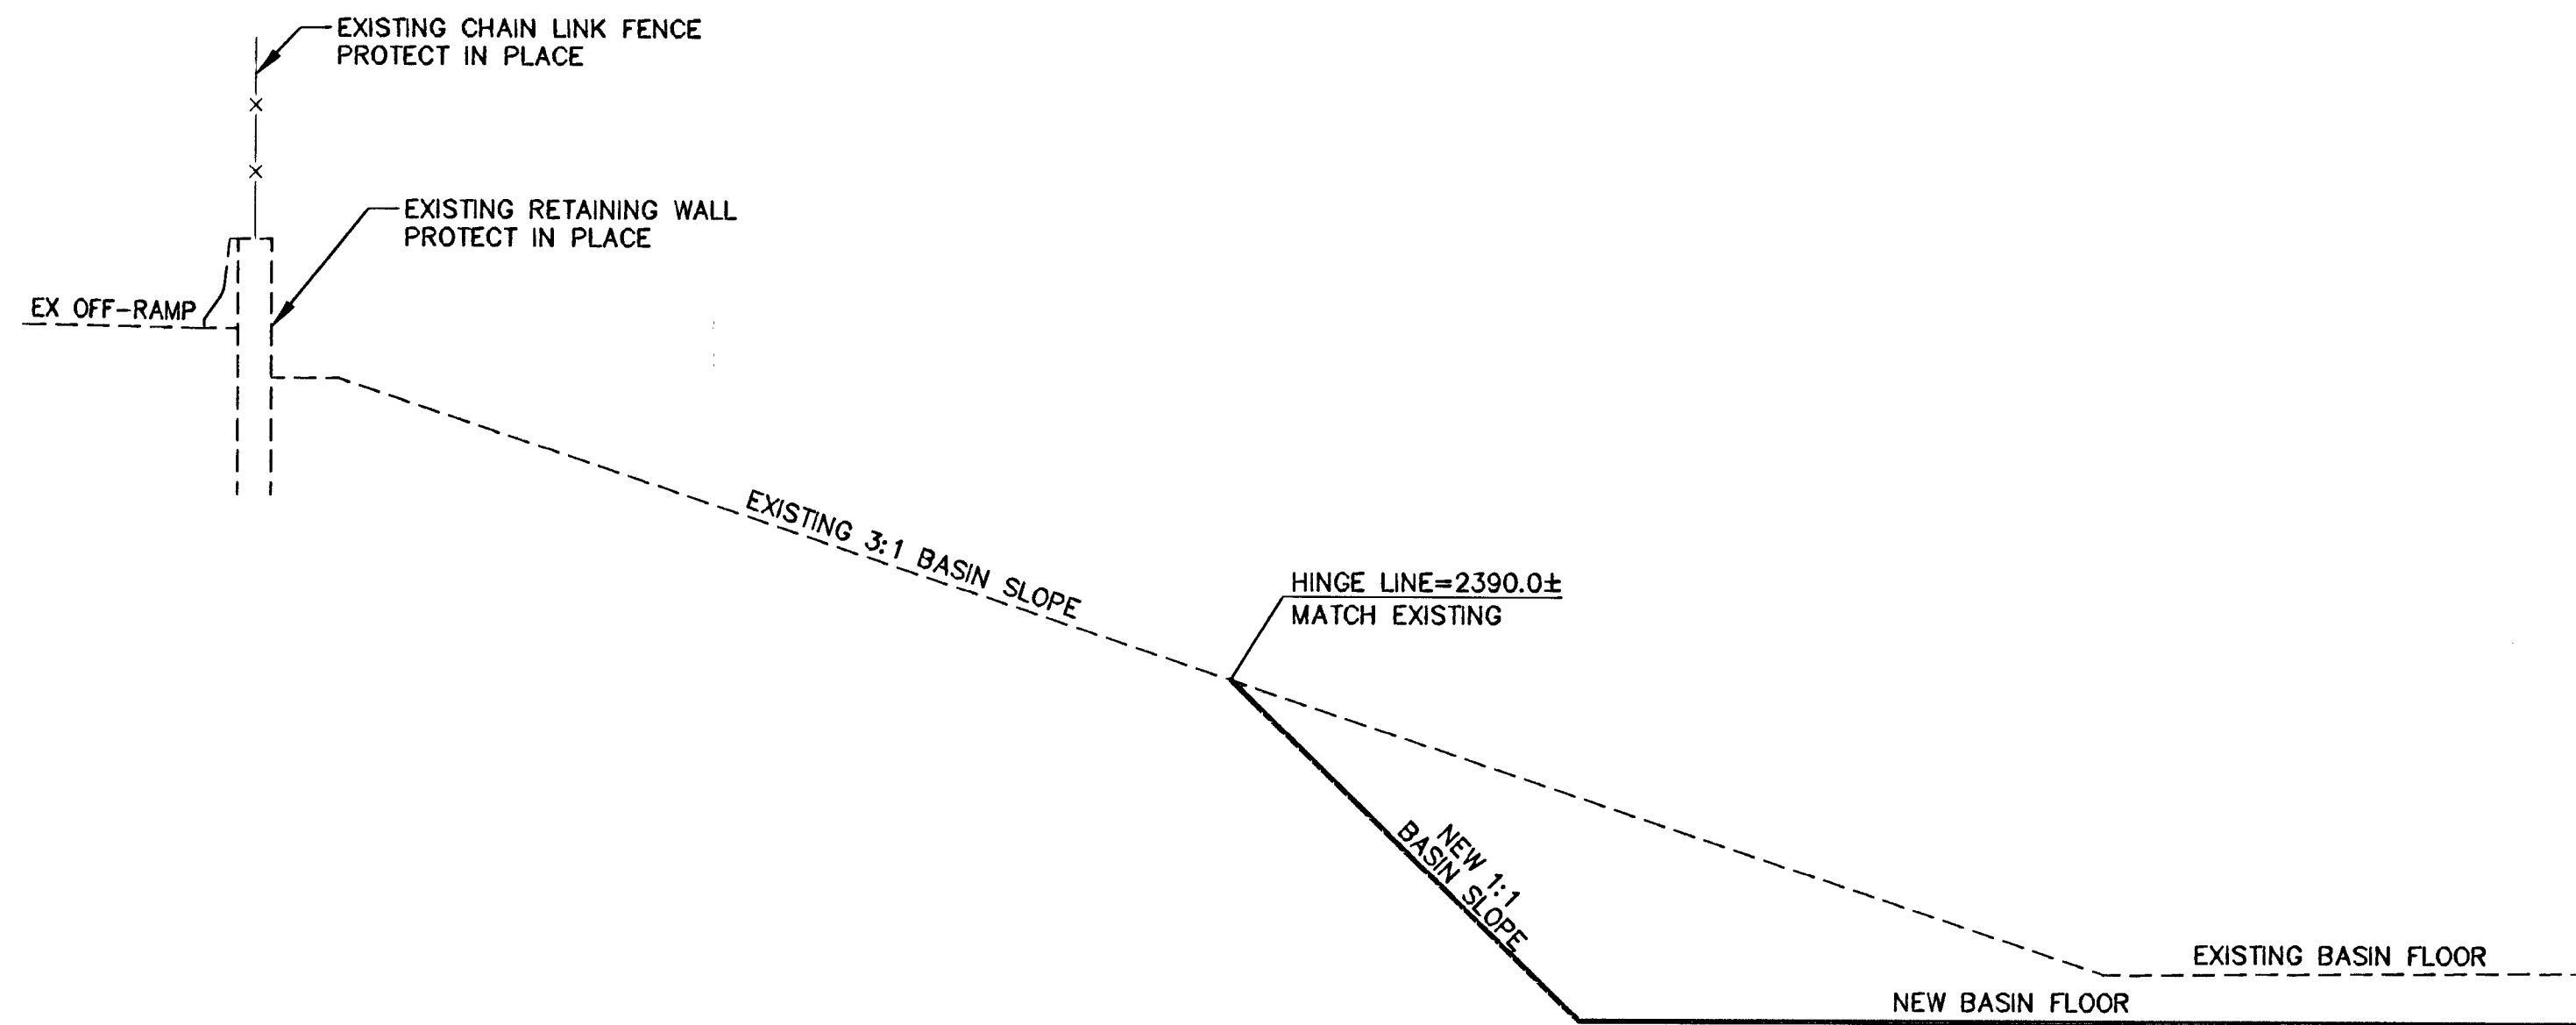

SECTION G-G
WEST DETENTION BASIN
SECTION ALONG NORTH BOUNDARY

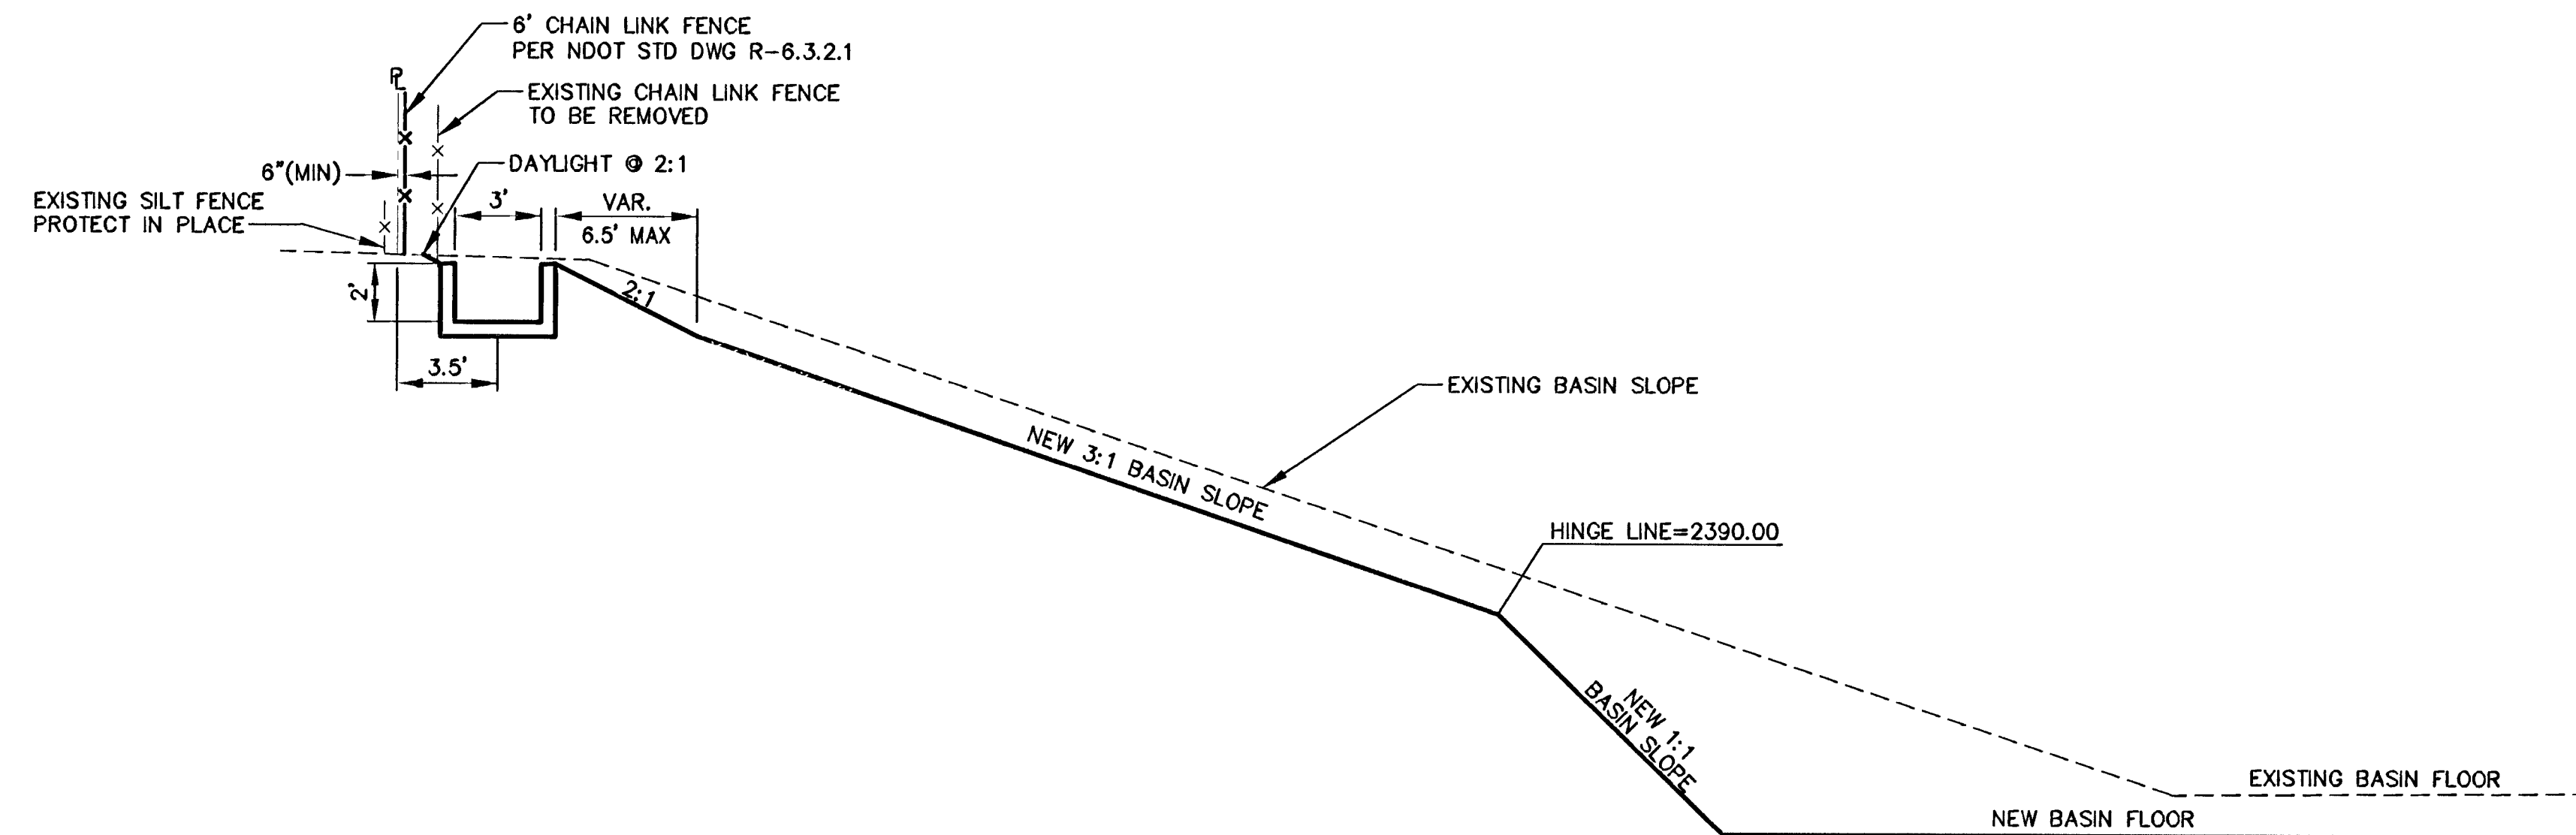

SECTION H-H
WEST DETENTION BASIN
SECTION ALONG SOUTH BOUNDARY

AVOID OVERHEAD POWER LINE CONTACT
IT'S COSTLY

Call before you Overhead
1-702-227-2929
NEVADA POWER ENVIRONMENT AND
SAFETY SERVICES DEPARTMENT

Call before you Dig
Avoid cutting underground
utility lines. It's costly.

Call 811
OR
1-800-227-2800
NEVADA POWER ENVIRONMENT AND
SAFETY SERVICES DEPARTMENT

DEPARTMENT OF PUBLIC WORKS 400 E. STEWART AVE. LAS VEGAS, NV 89101 702-228-6272		MEADOWS ALTA PARALLEL PROJECT PHASE II	
BASIN CROSS SECTIONS	MEADOWS ALTA PARALLEL PROJECT PHASE II	DRAWN BY: NOV. 10, 2008 JAM DESIGNED BY: NOV. 10, 2008 VIN CHECKED BY: NOV. 10, 2008 ANG PROJECT NO: SCALE: HORIZ. NONE 6812 VERT. NONE	REVISION REV. DATE BY

10875 Meadows Alta Parallel Project - Section G-G, Nov. 16, 2008 - 8:23am