





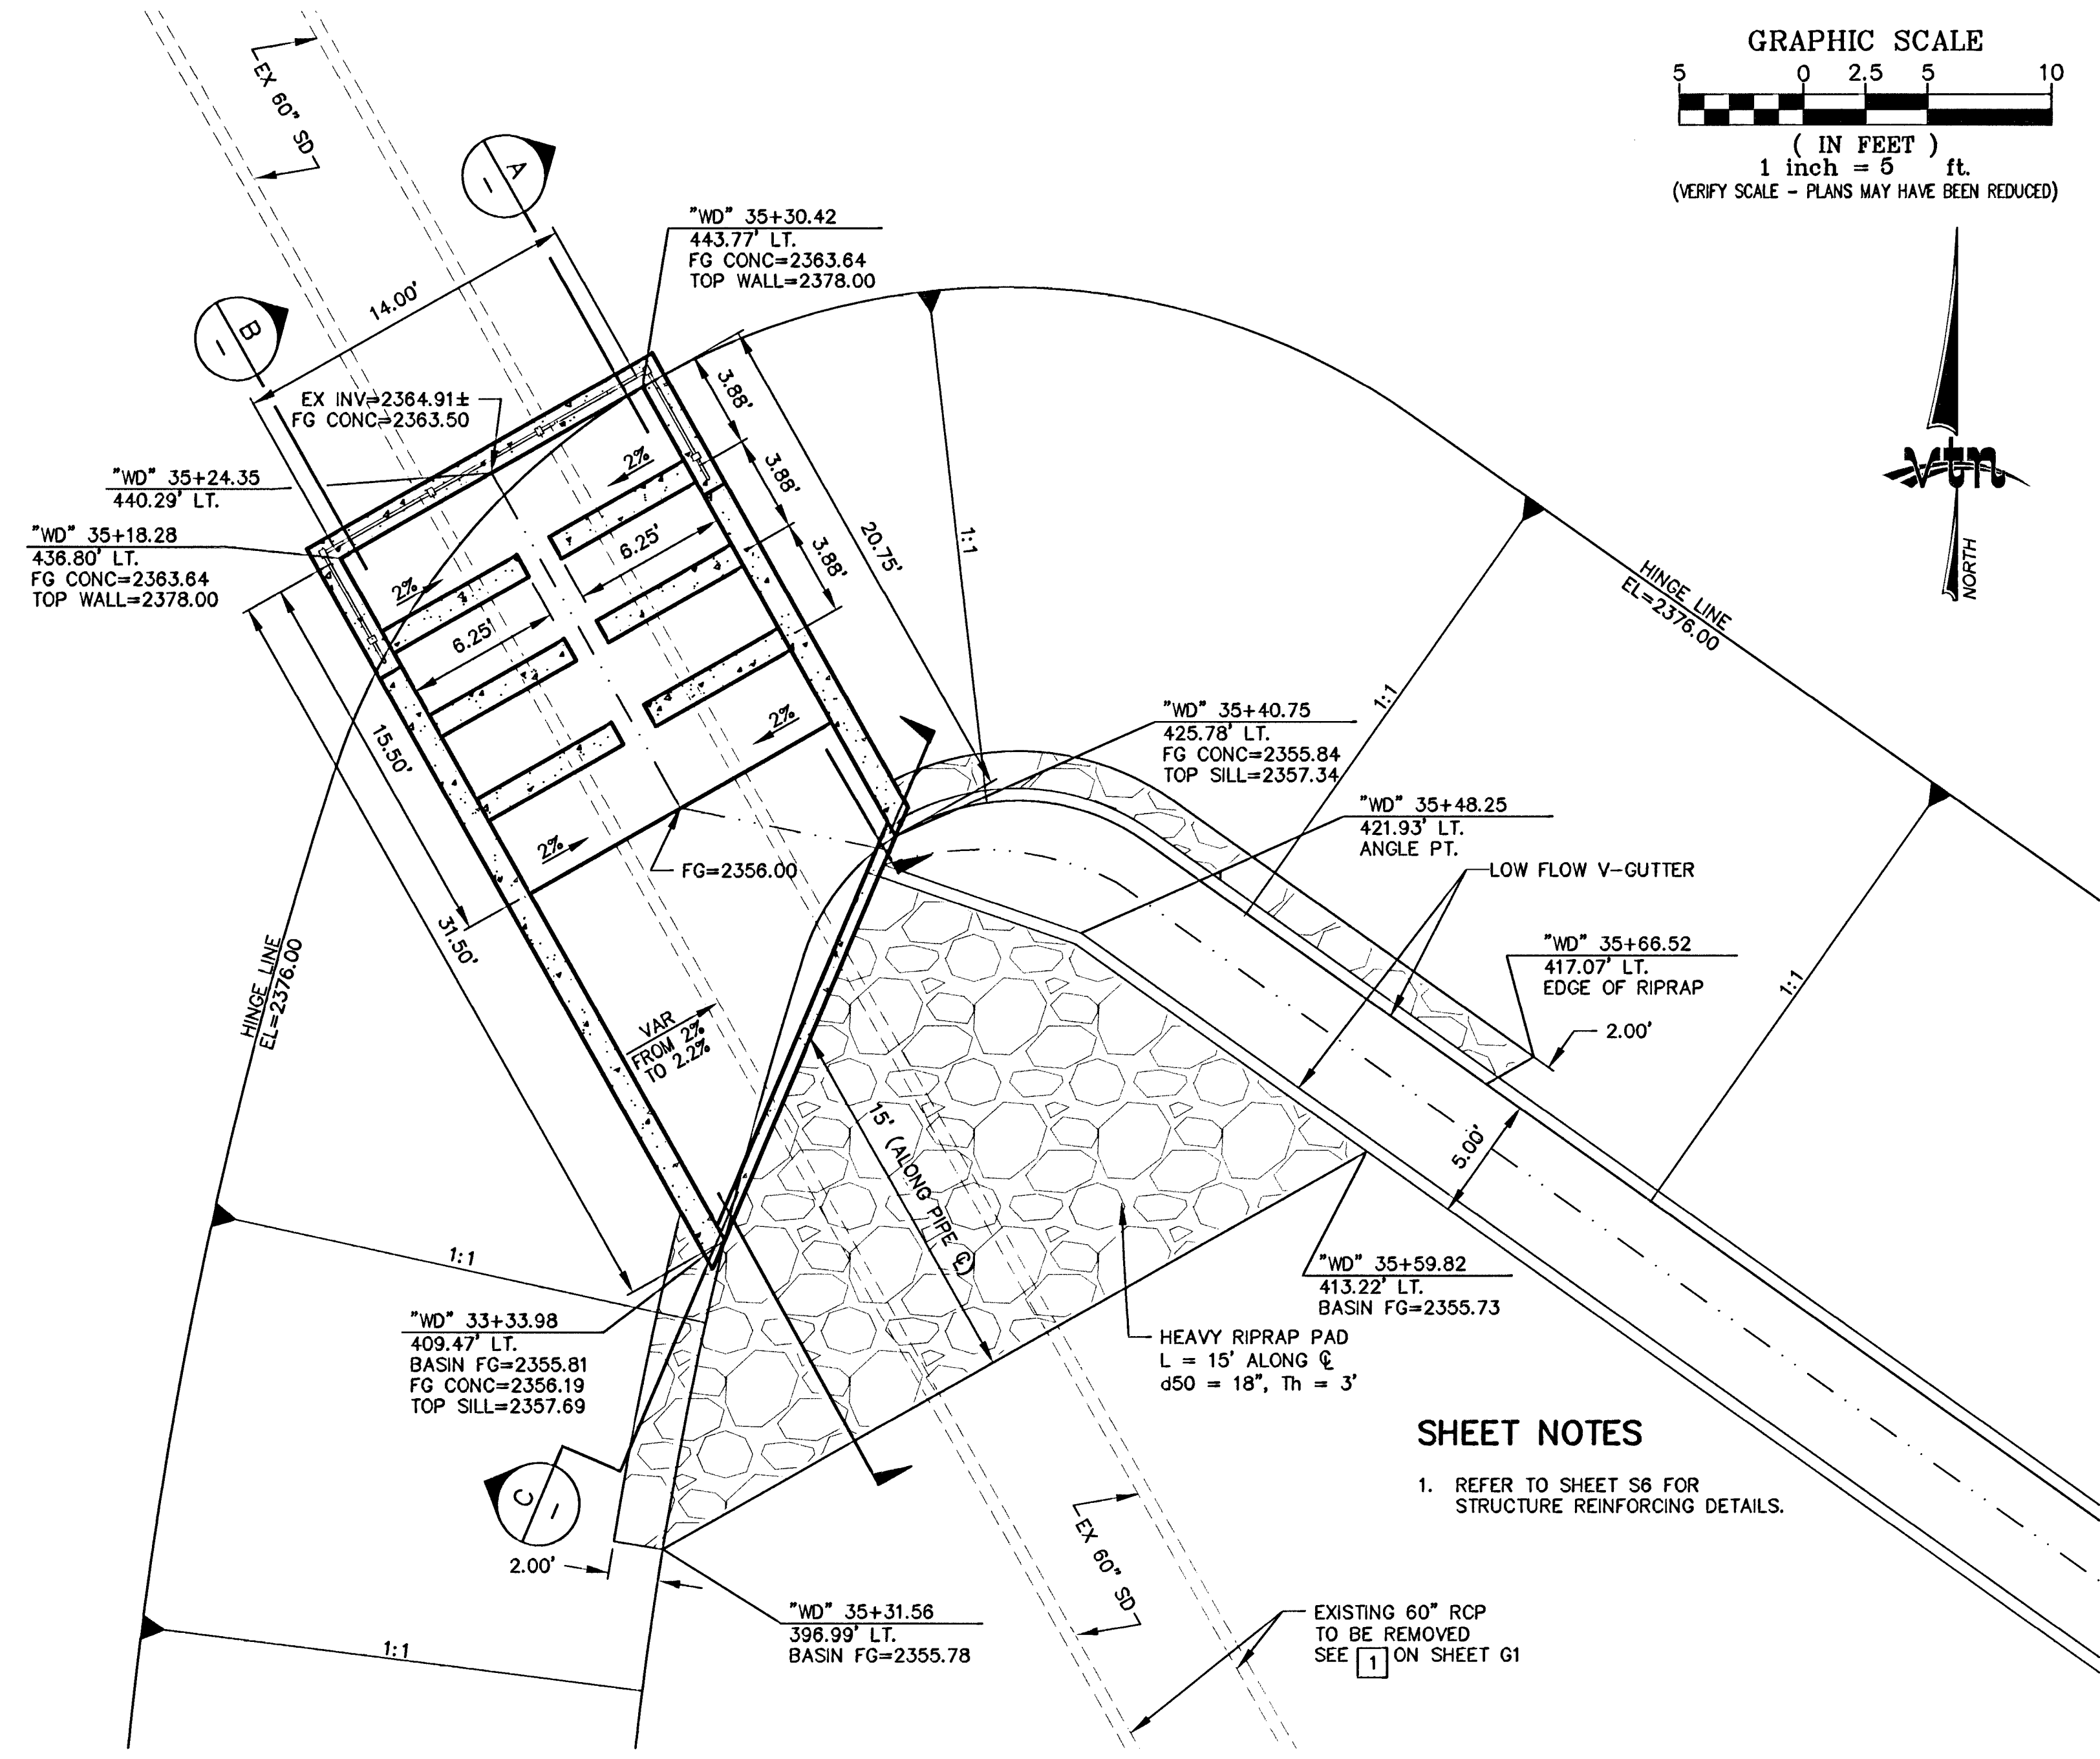


SHEET NOTES
1. REFER TO SHEET S6 FOR STRUCTURE REINFORCING DETAILS.


PLAN VIEW

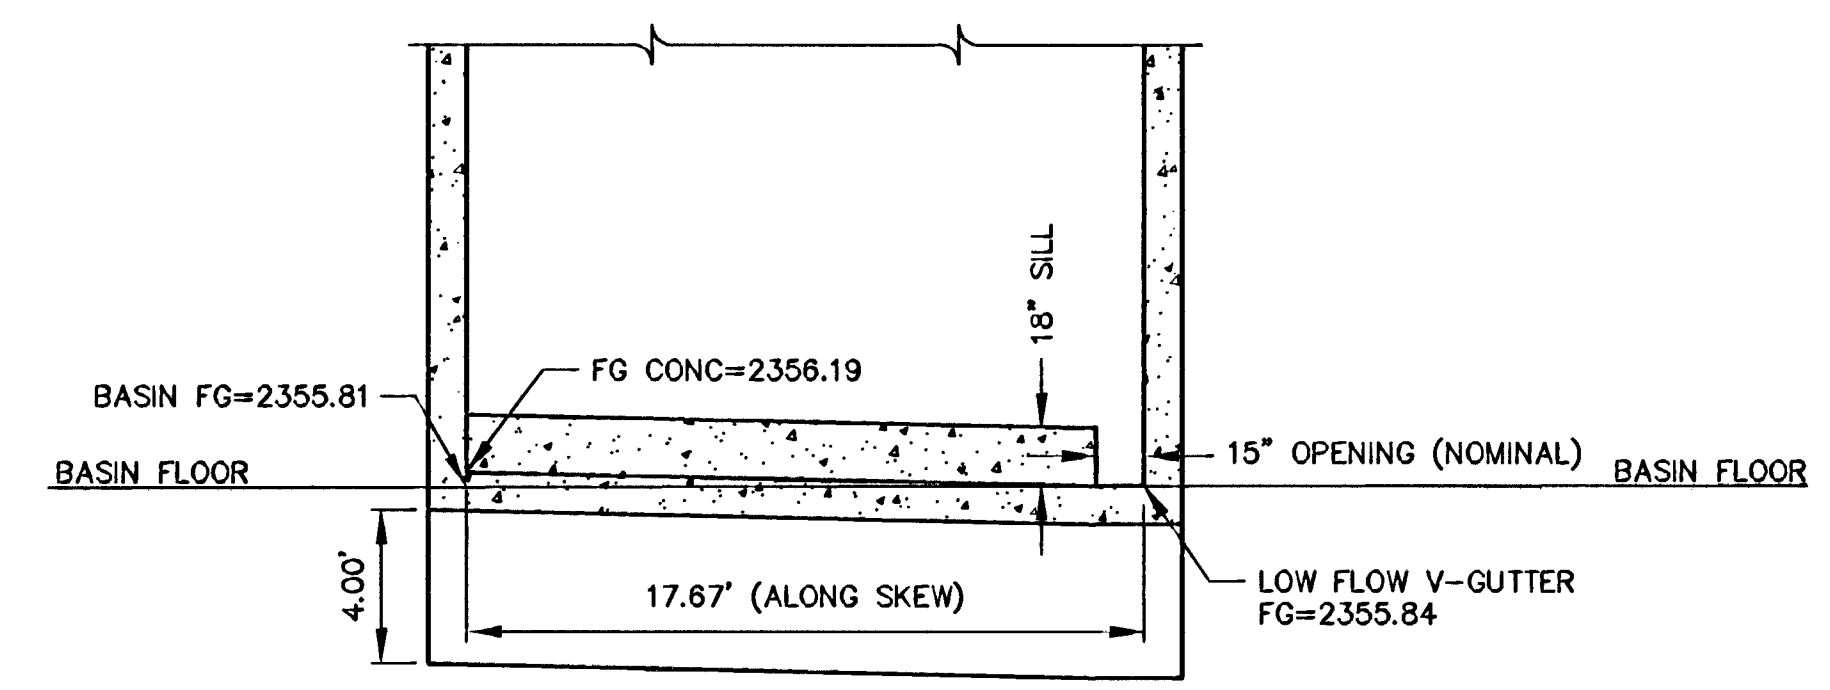

SECTION C

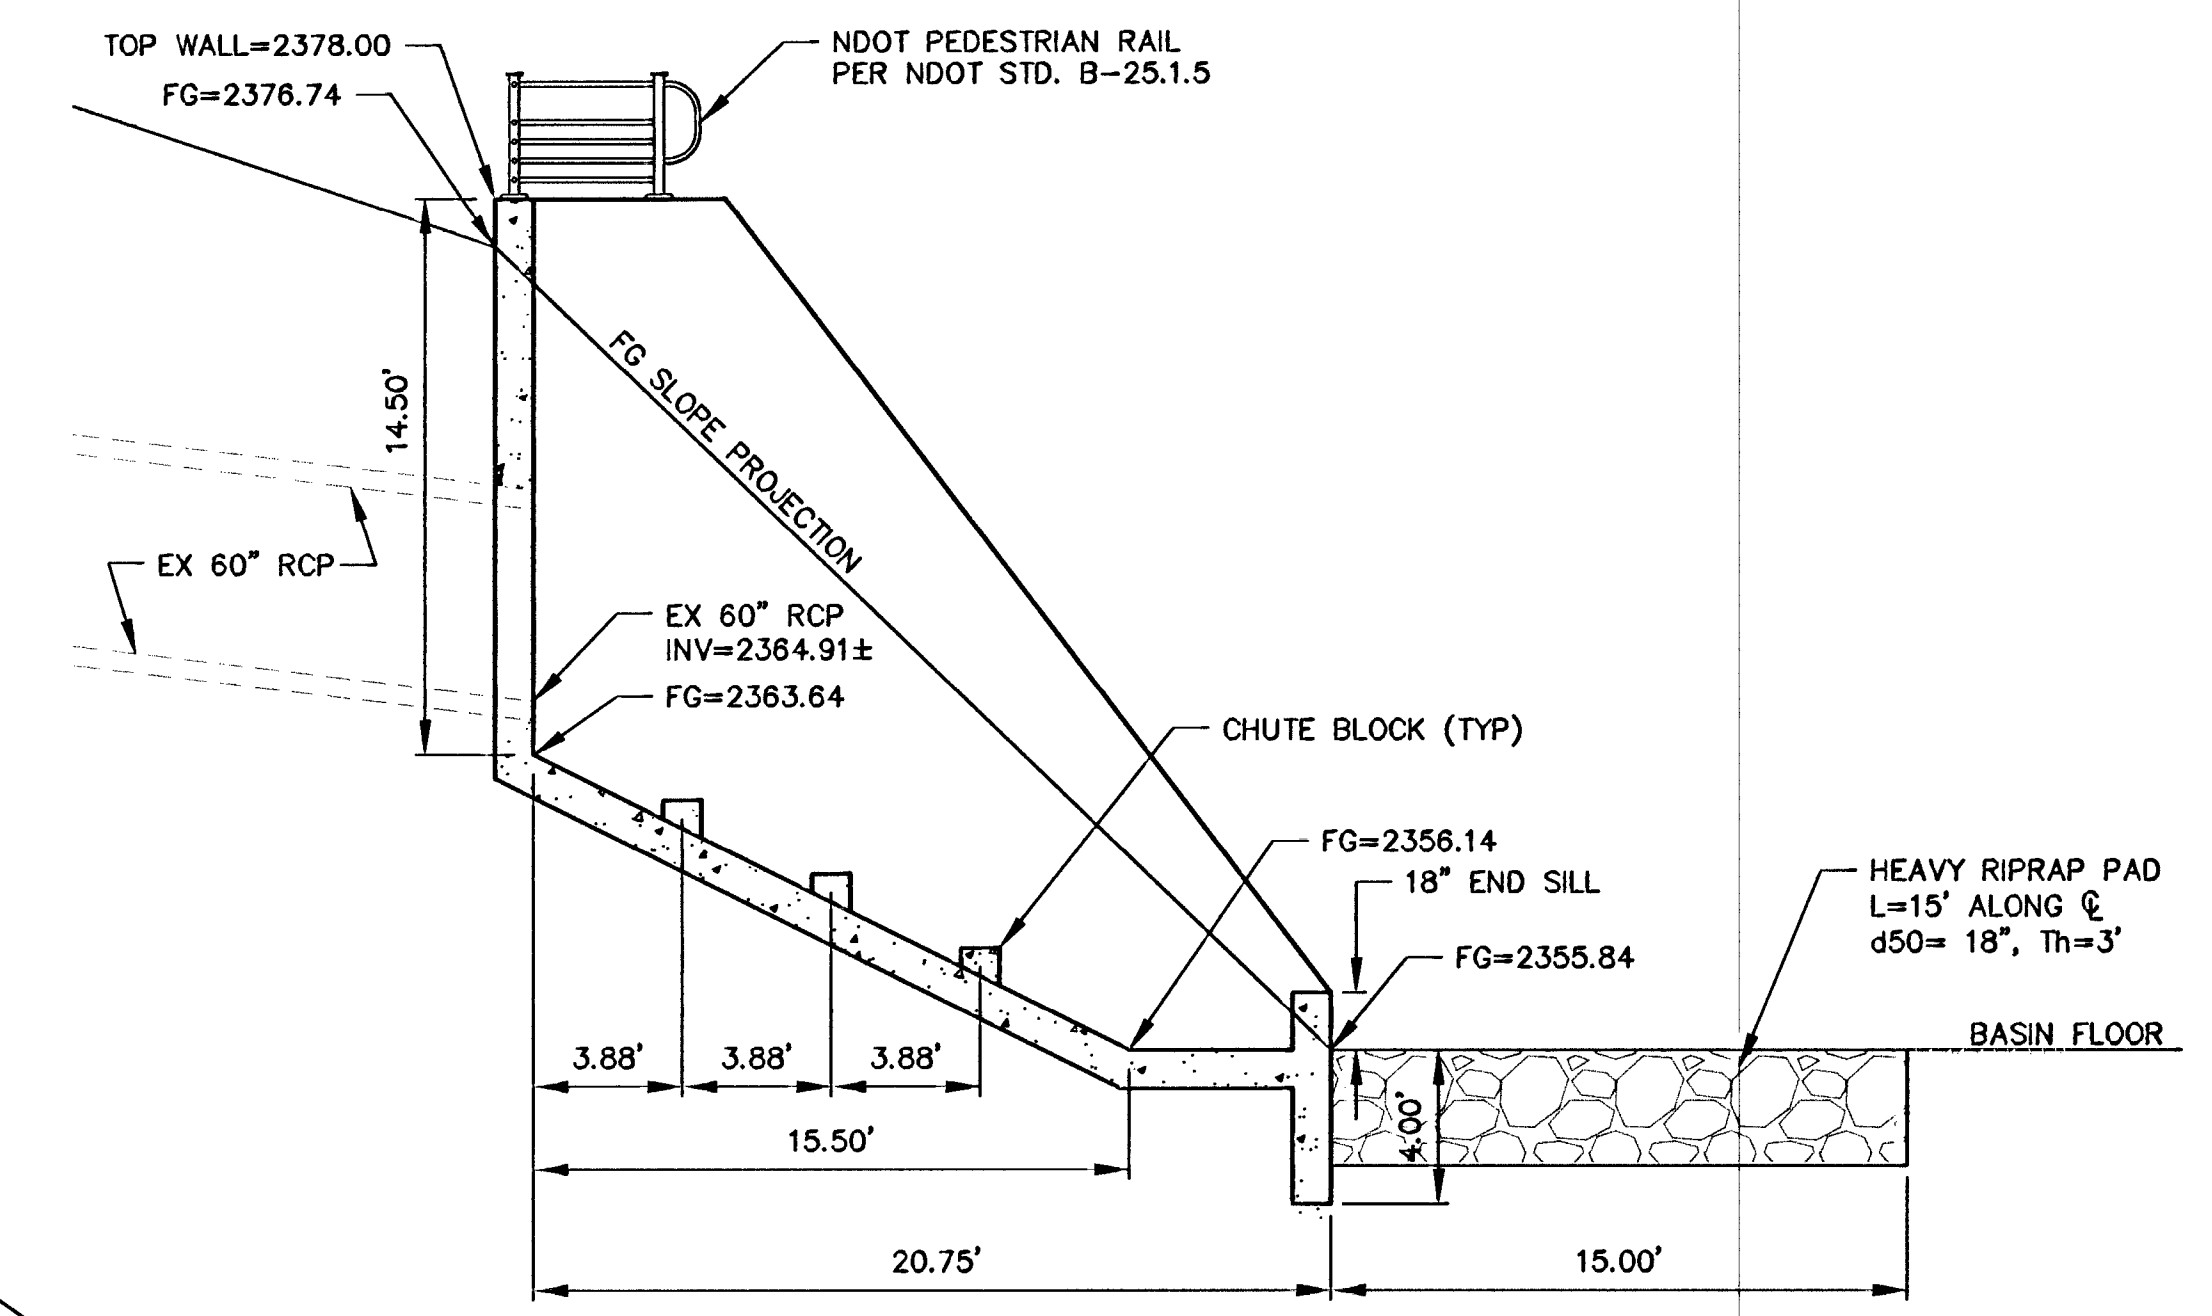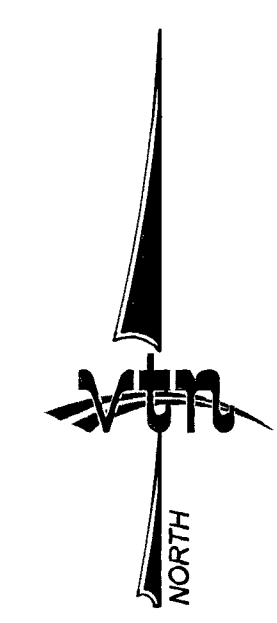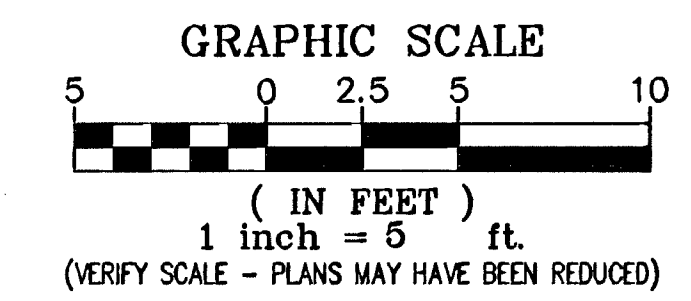

SECTION A

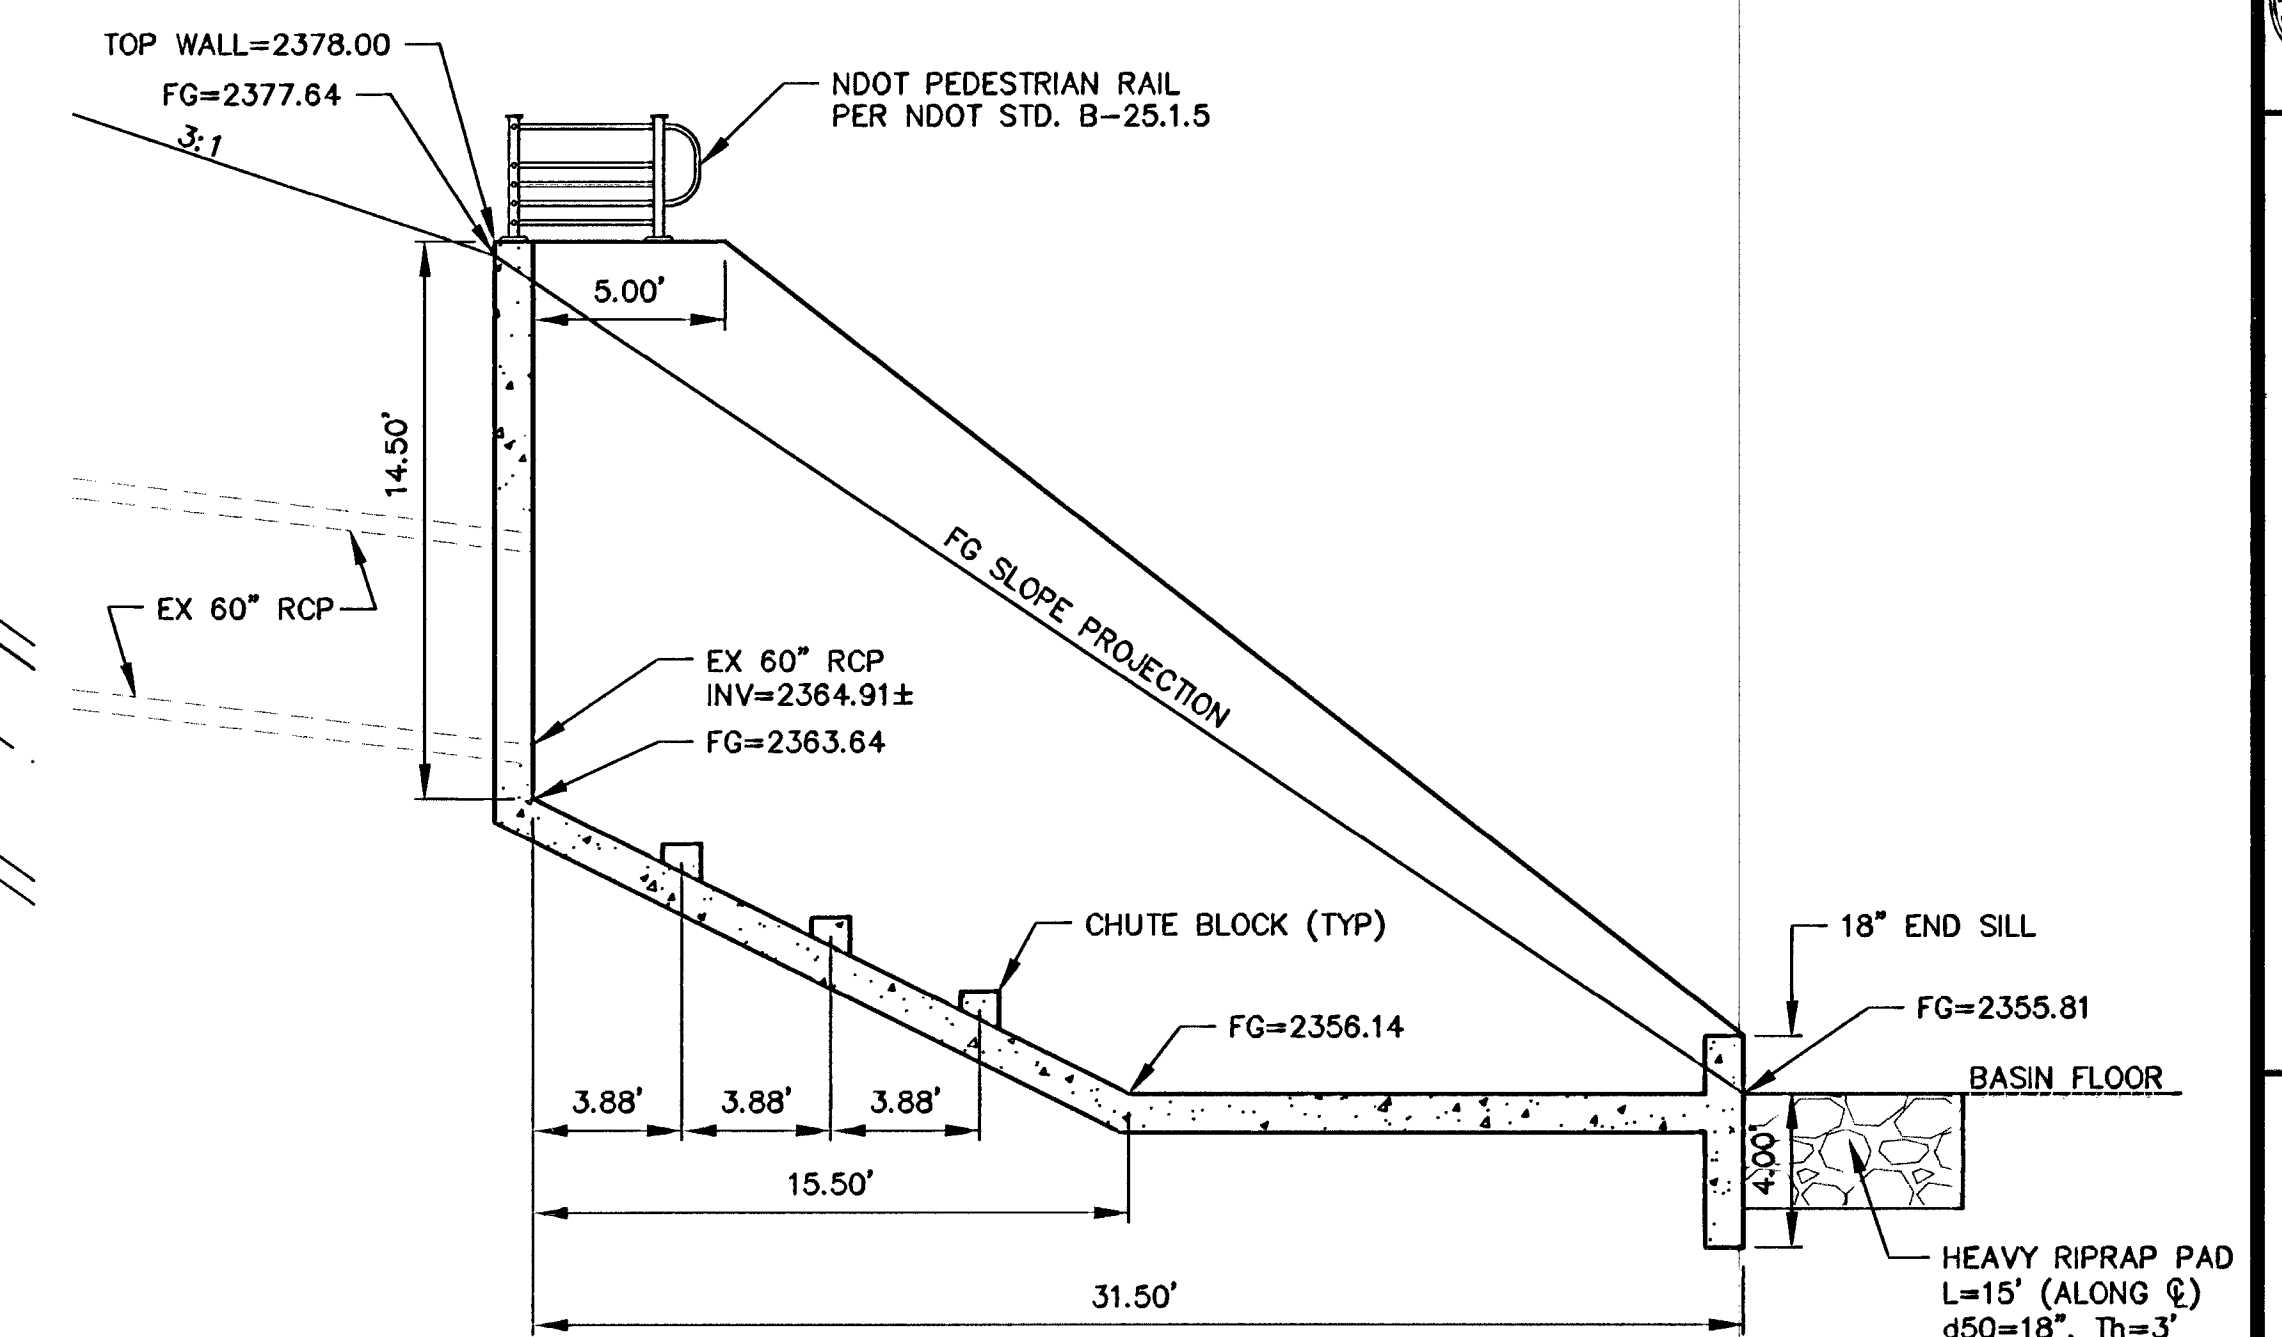

SECTION B

Call before you Overhead
1-702-227-2929
NEVADA POWER ENVIRONMENT AND SAFETY SERVICES DEPARTMENT

Call before you Dig
Call 811
1-800-227-2600
CLARK COUNTY TRAFFIC OPERATIONS
1-702-455-7544

 DEPARTMENT OF PUBLIC WORKS 400 E. STEWART AVE. LAS VEGAS, NV 89101 702-225-6272		 JEFFREY M. GRIEST CIVIL No. 1768 11-10-08	
EAST DETENTION BASIN NORTHWEST INLET STRUCTURE LAYOUT DETAILS		MEADOWS ALTA PARALLEL PROJECT PHASE II	
DRAWN BY: WEM DESIGNED BY: VIN CHECKED BY: JNG PROJECT NO: S812	NOV. 10, 2008 NOV. 10, 2008 NOV. 10, 2008 SCALE: HORIZ. 1"=5' VERT. NONE	SHEET G11 44 OF 120 SHEETS DRAWING NO. 327V261	