

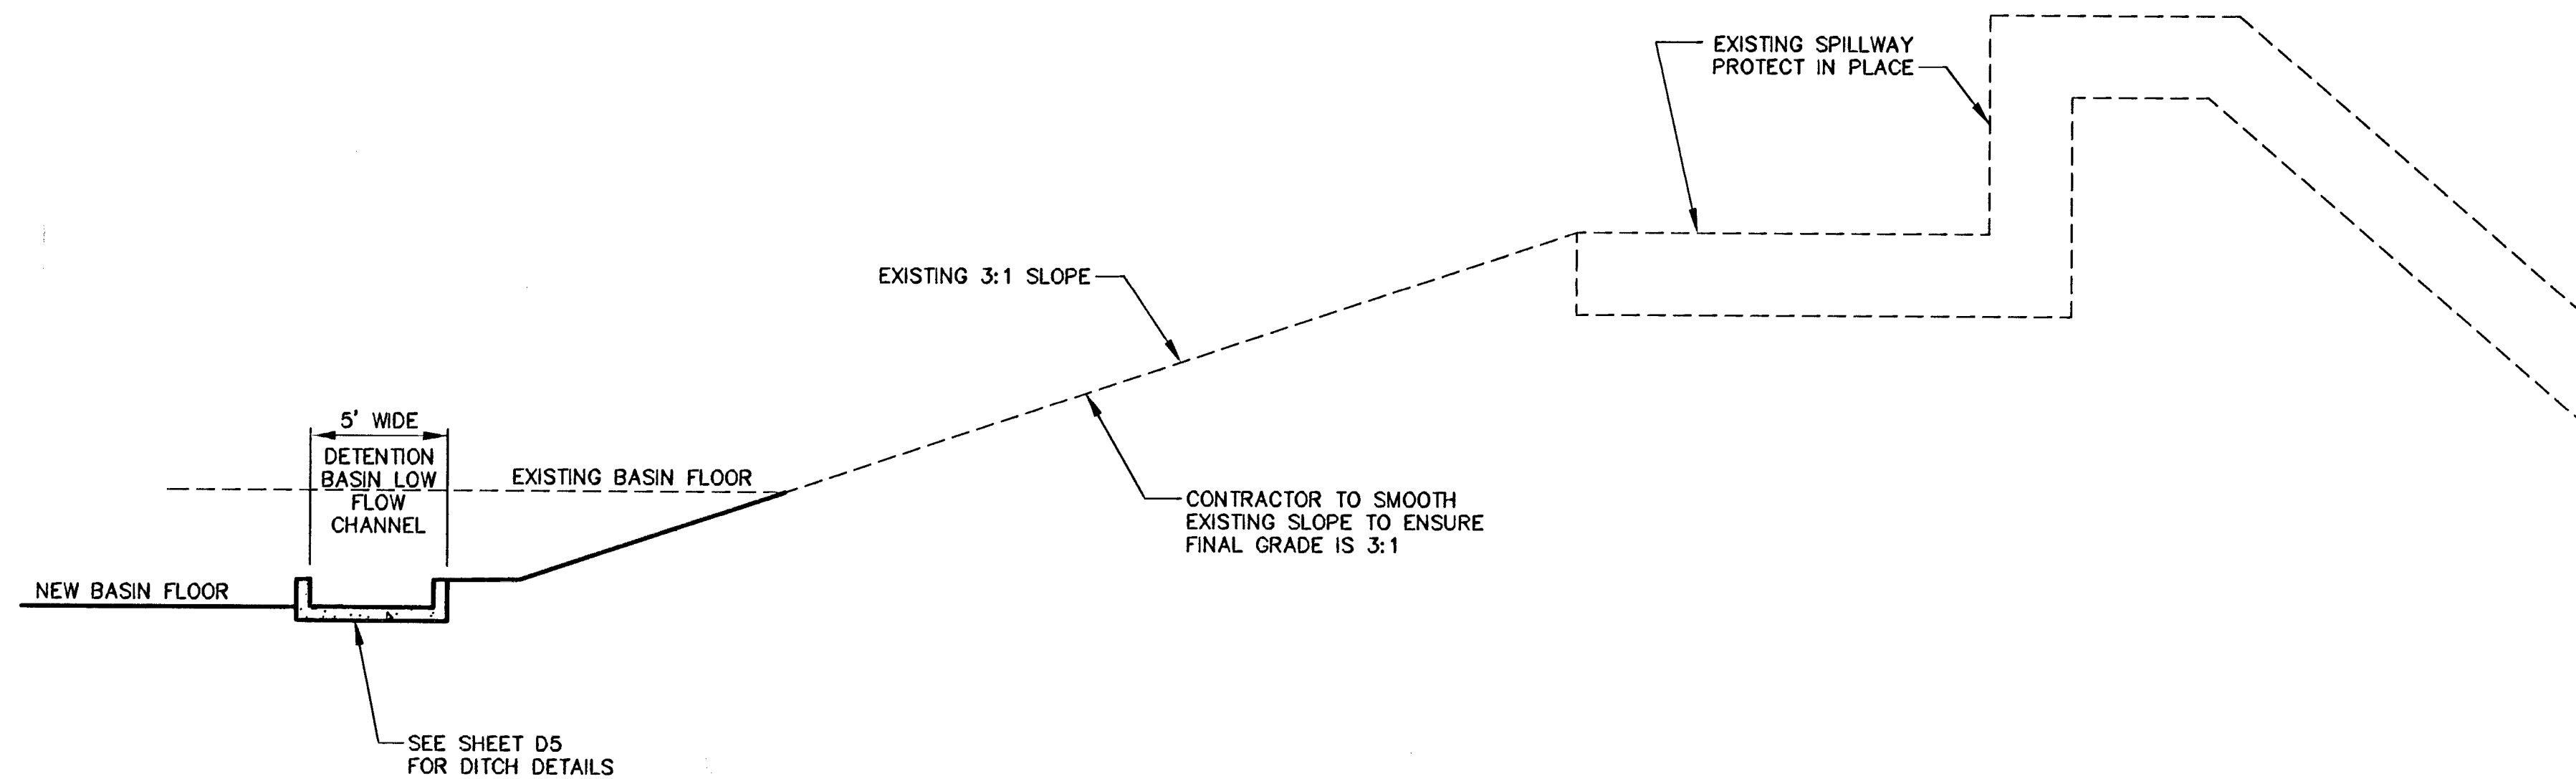
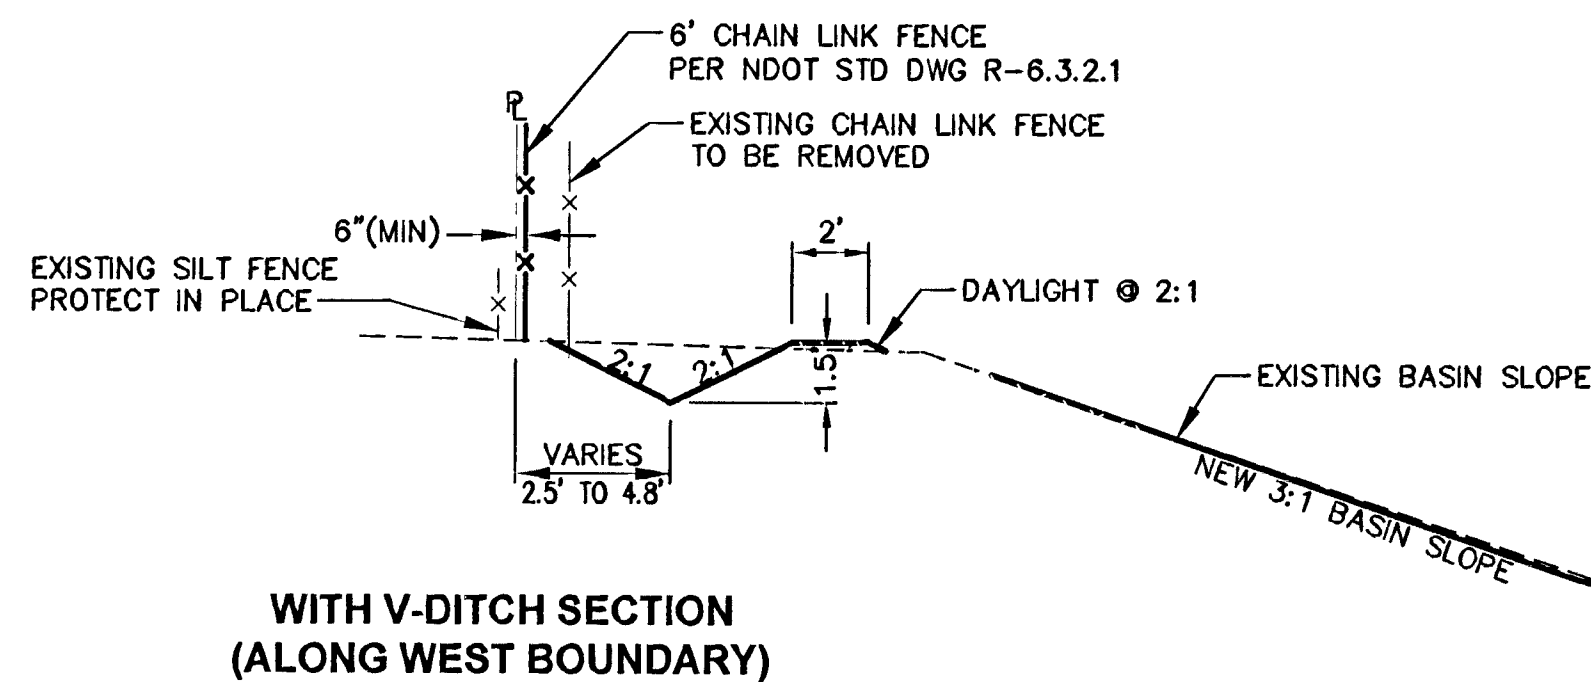


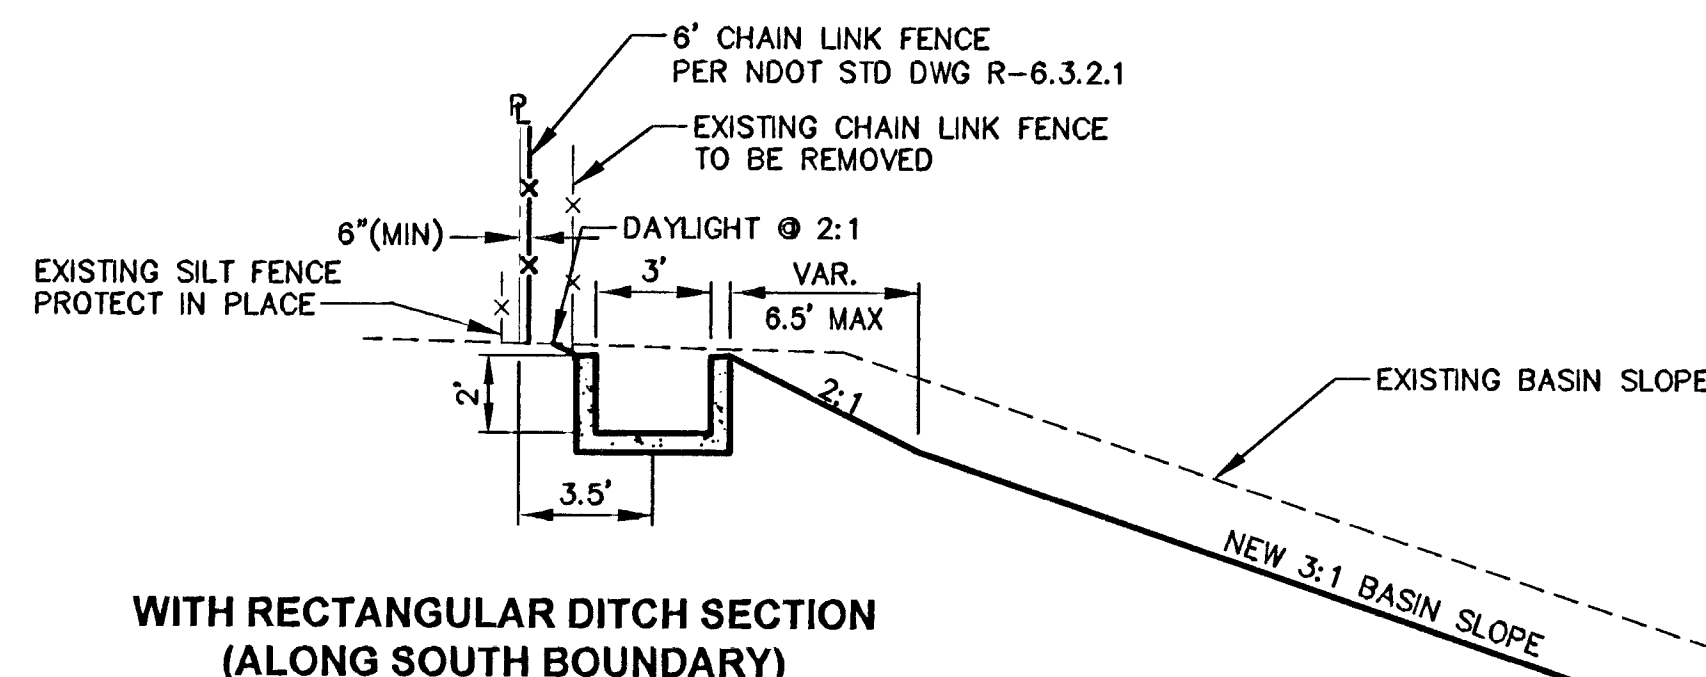

SECTION E-E
EAST DETENTION BASIN
SECTION ALONG EXISTING SPILLWAY

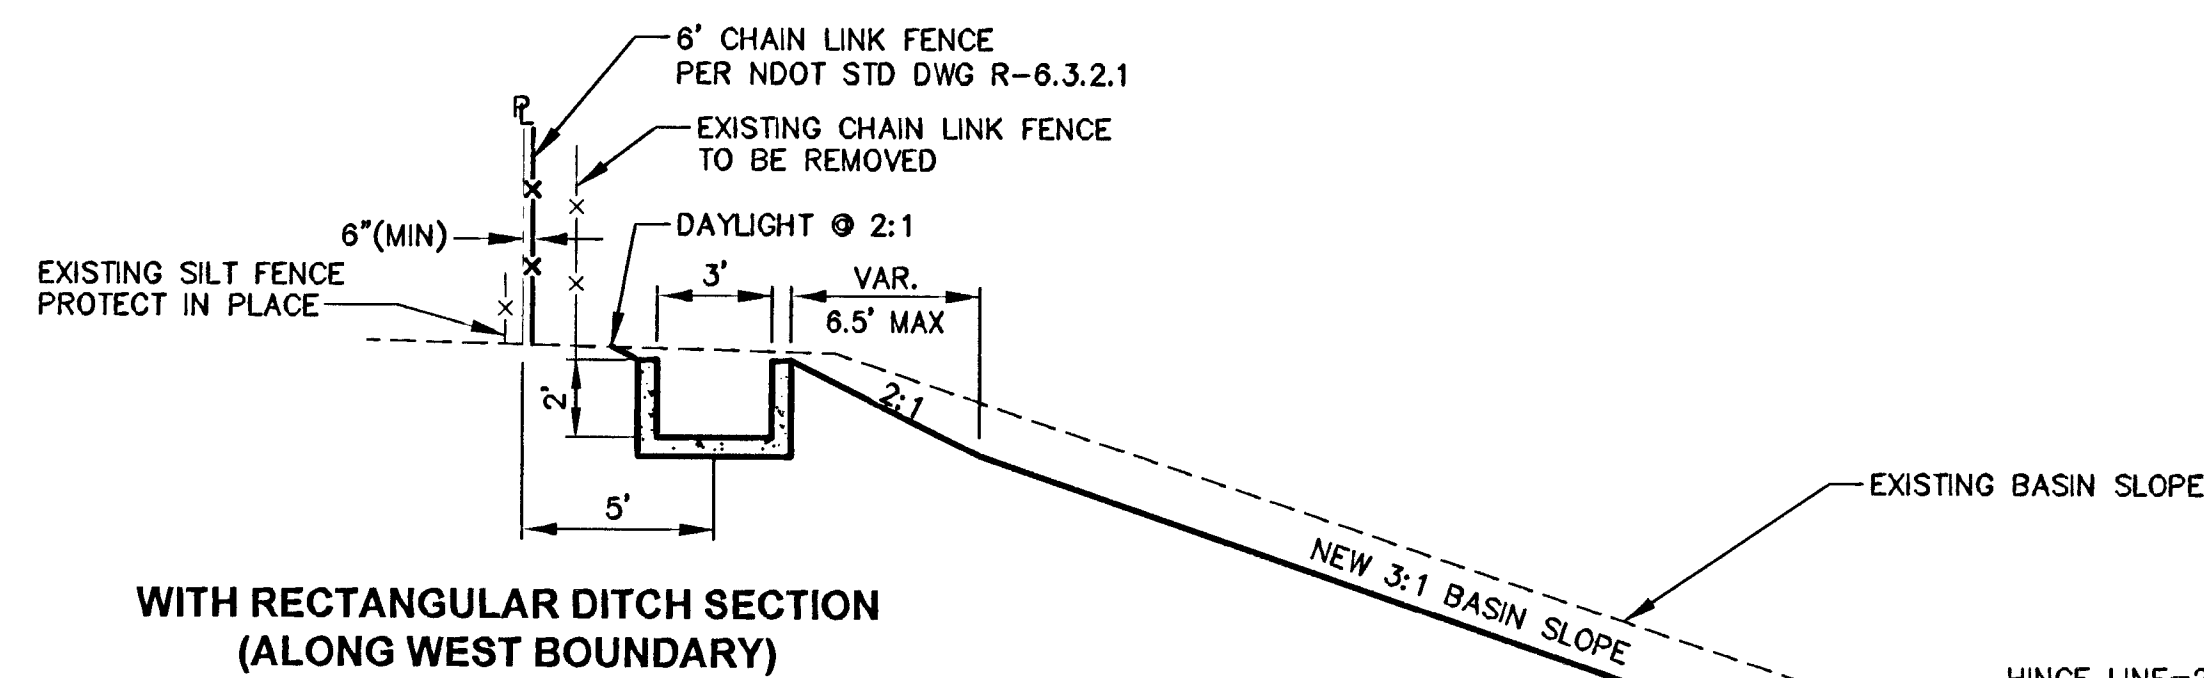

SECTION F-F
WEST DETENTION BASIN
SECTION ALONG WEST MAINTENANCE RAMP
SECTION ALONG SOUTH MAINTENANCE RAMP

REV	DATE	BY	REVISION

DEPARTMENT OF PUBLIC WORKS
400 E. STEWART AVE.
LAS VEGAS, NV 89101
702-228-6272

AT&T
2727 SOUTH RANCHO BOULEVARD
LAS VEGAS, NEVADA 89146-5148
PH. (702) 873-7550
FAX (702) 862-7287
WEB SITE WWW.AT&T.COM

BASIN CROSS SECTIONS

**MEADOWS ALTA PARALLEL PROJECT
PHASE II**

DRAWN BY: JAM	NOV 10, 2008
DESIGNED BY: VIN	NOV 10, 2008
CHECKED BY: ANG	NOV 10, 2008
PROJECT NO:	SCALE: HORIZ. NONE VERT. NONE

PROFESSIONAL ENGINEER STATE OF NEVADA
JEFFREY N. GRIEST
EXP. 06-09-09
CIVIL
No. 17158
1/1/08

SHEET
G7
40 OF 120 SHEETS

DRAWING NO.
327V281

AVOID OVERHEAD POWER LINE CONTACT
IT'S COSTLY

Call before you Dig
Avoid cutting underground utility lines. It's costly.

Call 811

1-702-227-2929
NEVADA POWER ENVIRONMENT AND SAFETY SERVICES DEPARTMENT

OR
1-800-227-2600
CLARK COUNTY TRAFFIC OPERATIONS
1-702-455-7544